


EROSION CONTROL & ROW

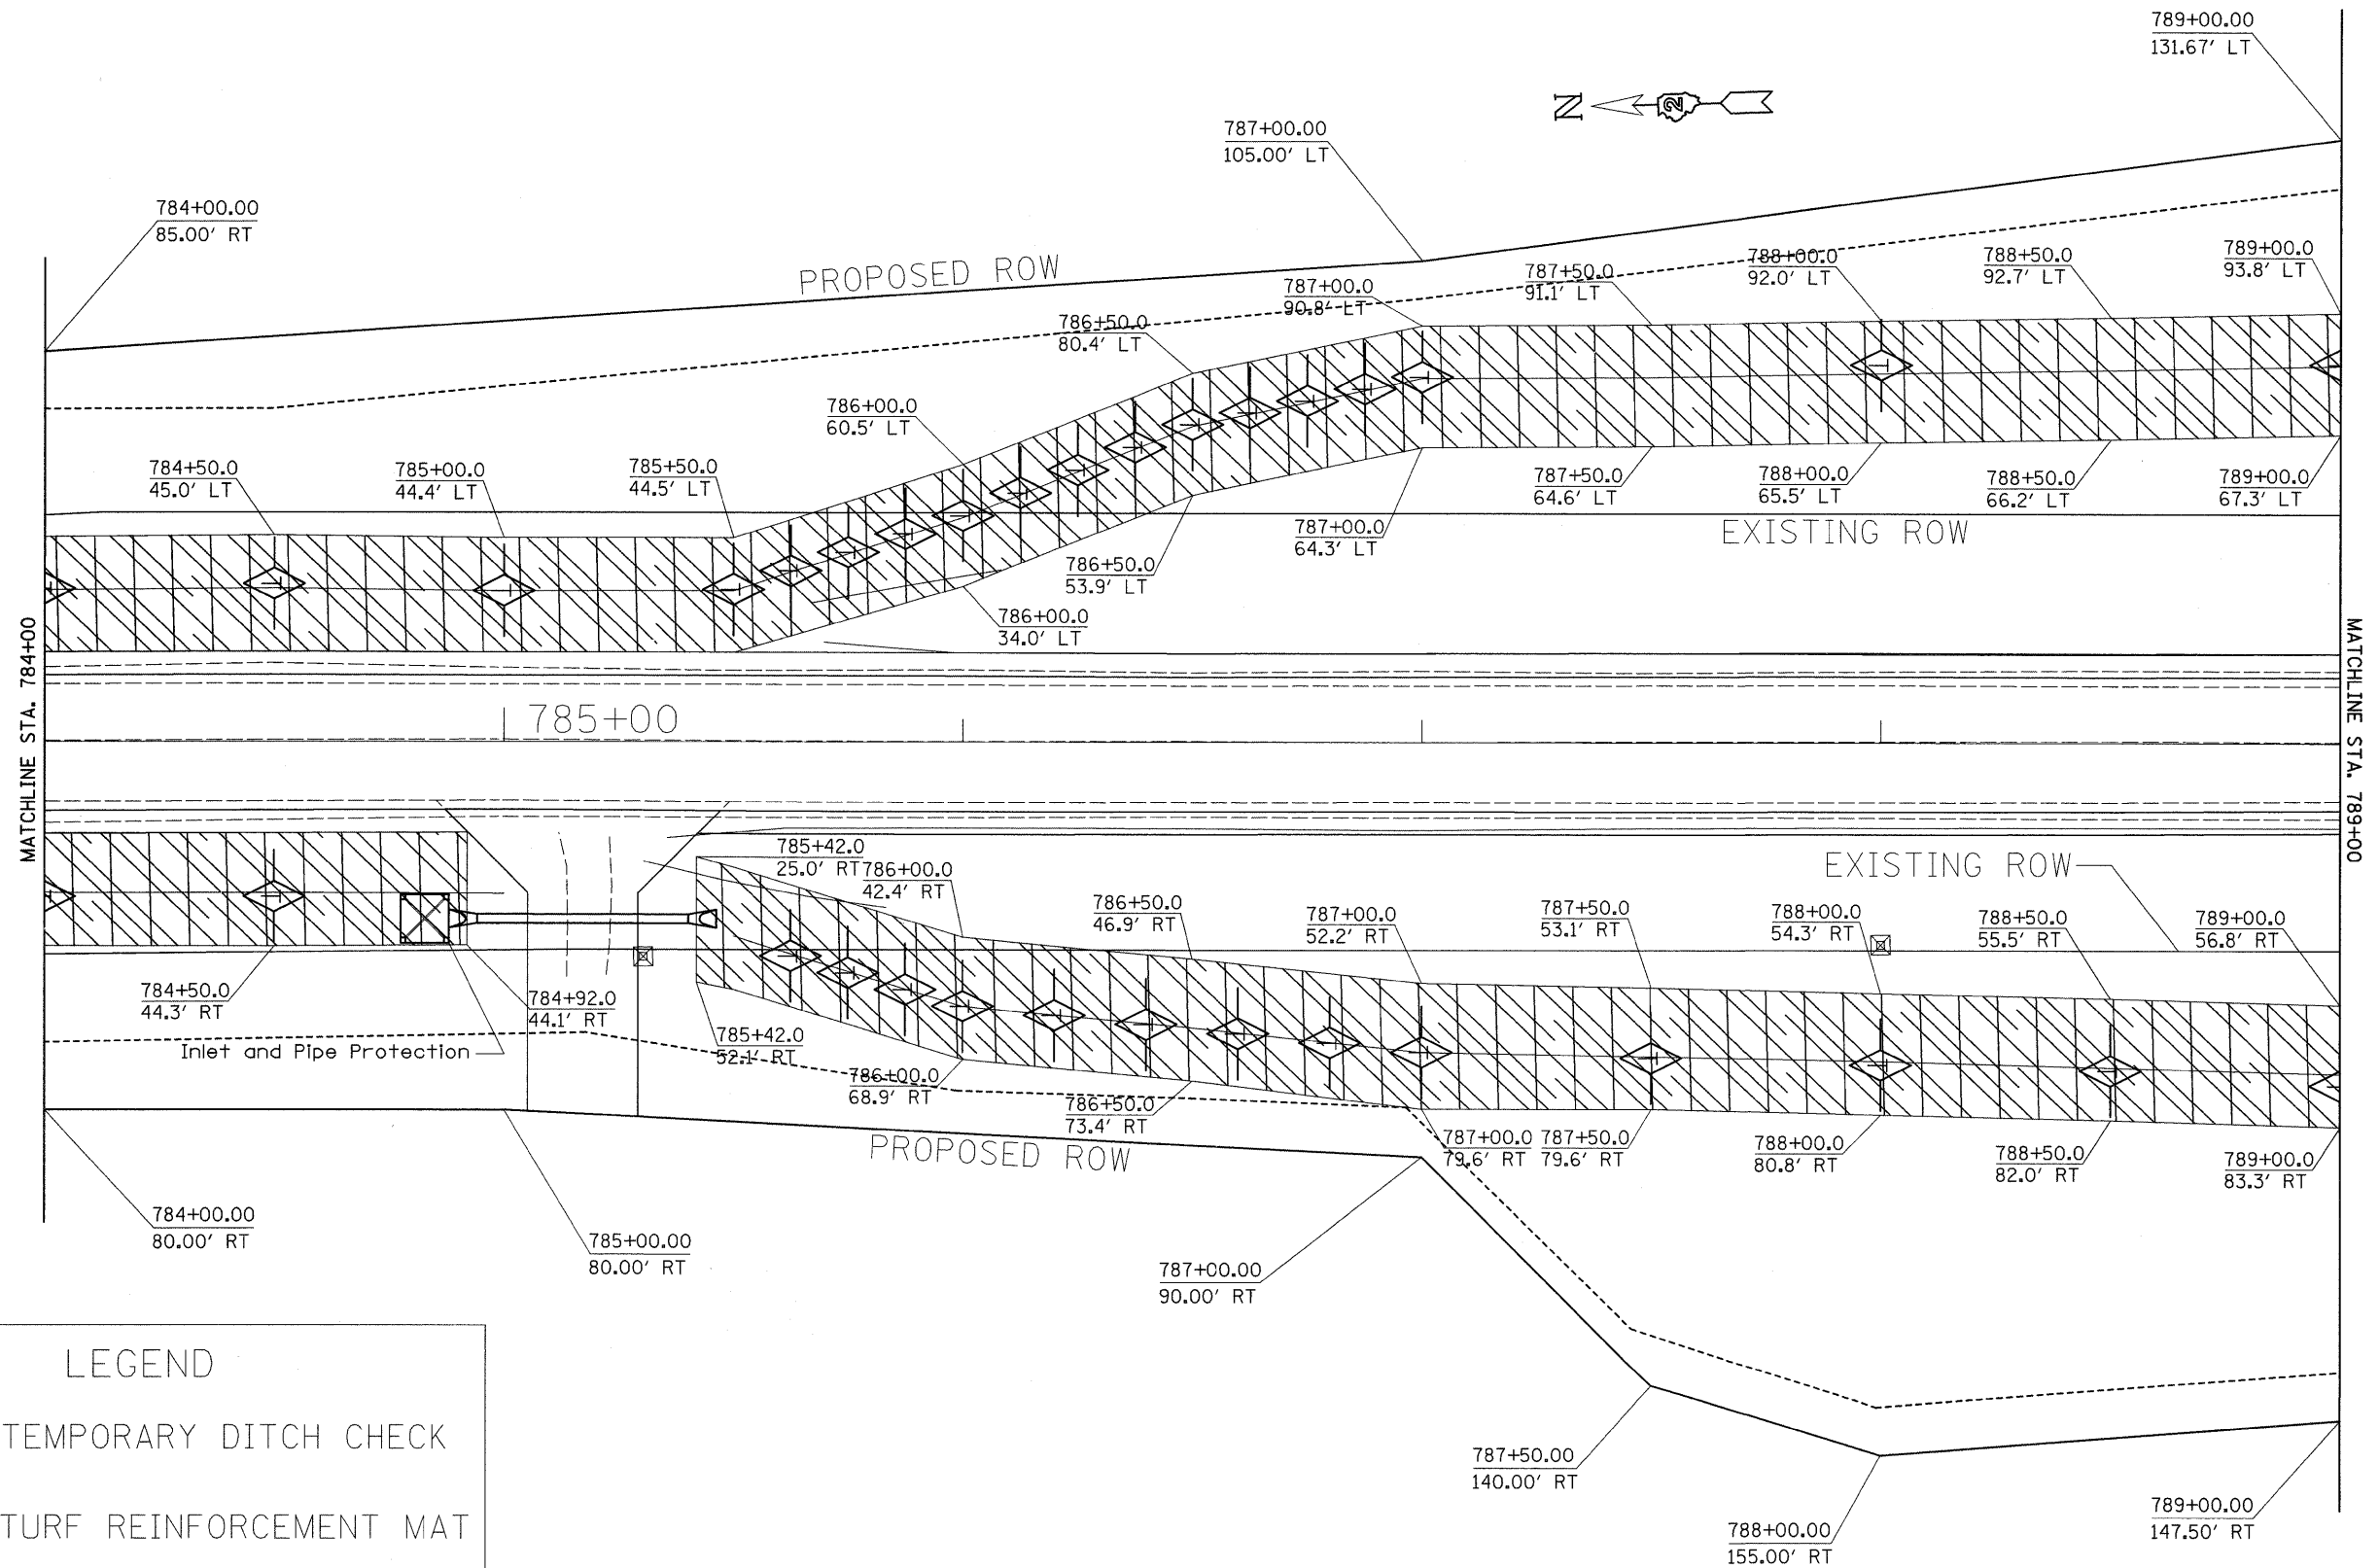

LEGEND

TEMPORARY DITCH CHECK

TURF REINFORCEMENT MAT

FILE NAME =	USER NAME = fordjd	DESIGNED -	REVISED -	STATE OF ILLINOIS DEPARTMENT OF TRANSPORTATION	US 150			F.A.S. RTE.	SECTION	COUNTY	TOTAL SHEETS	SHEET NO.			
cr:\pwork\pwork\fordjd\dms33631\026403-3-3ht-eros.dgn	3-3ht-eros.dgn	DRAWN -	REVISED -		SCALE:	SHEET NO.	OF	SHEETS	STA.	TO STA.	1188	118T	Henry	52	17
PLOT SCALE = 20.0000' / IN.	CHECKED -	REVISED -	REVISED -		CONTRACT NO. 64D13										
PLOT DATE = Tue Mar 10 08:13:46 2009	DATE -	REVISED -	REVISED -		ILLINOIS FED. AID PROJECT										