



**FRAMING PLAN  
SN 0170 (NB)**

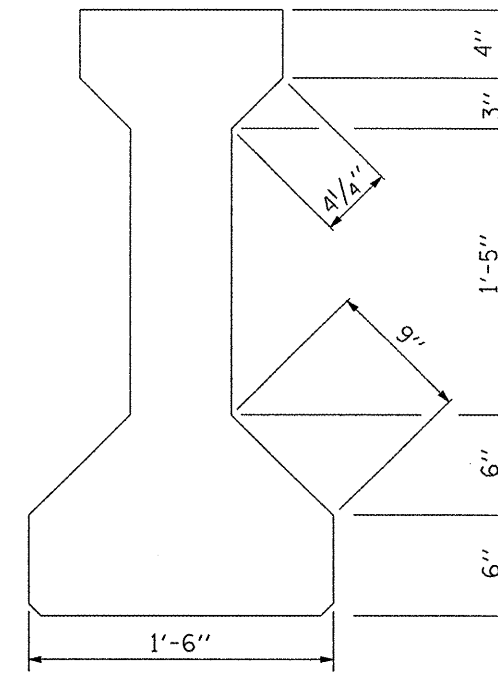

**BEAM DETAIL**

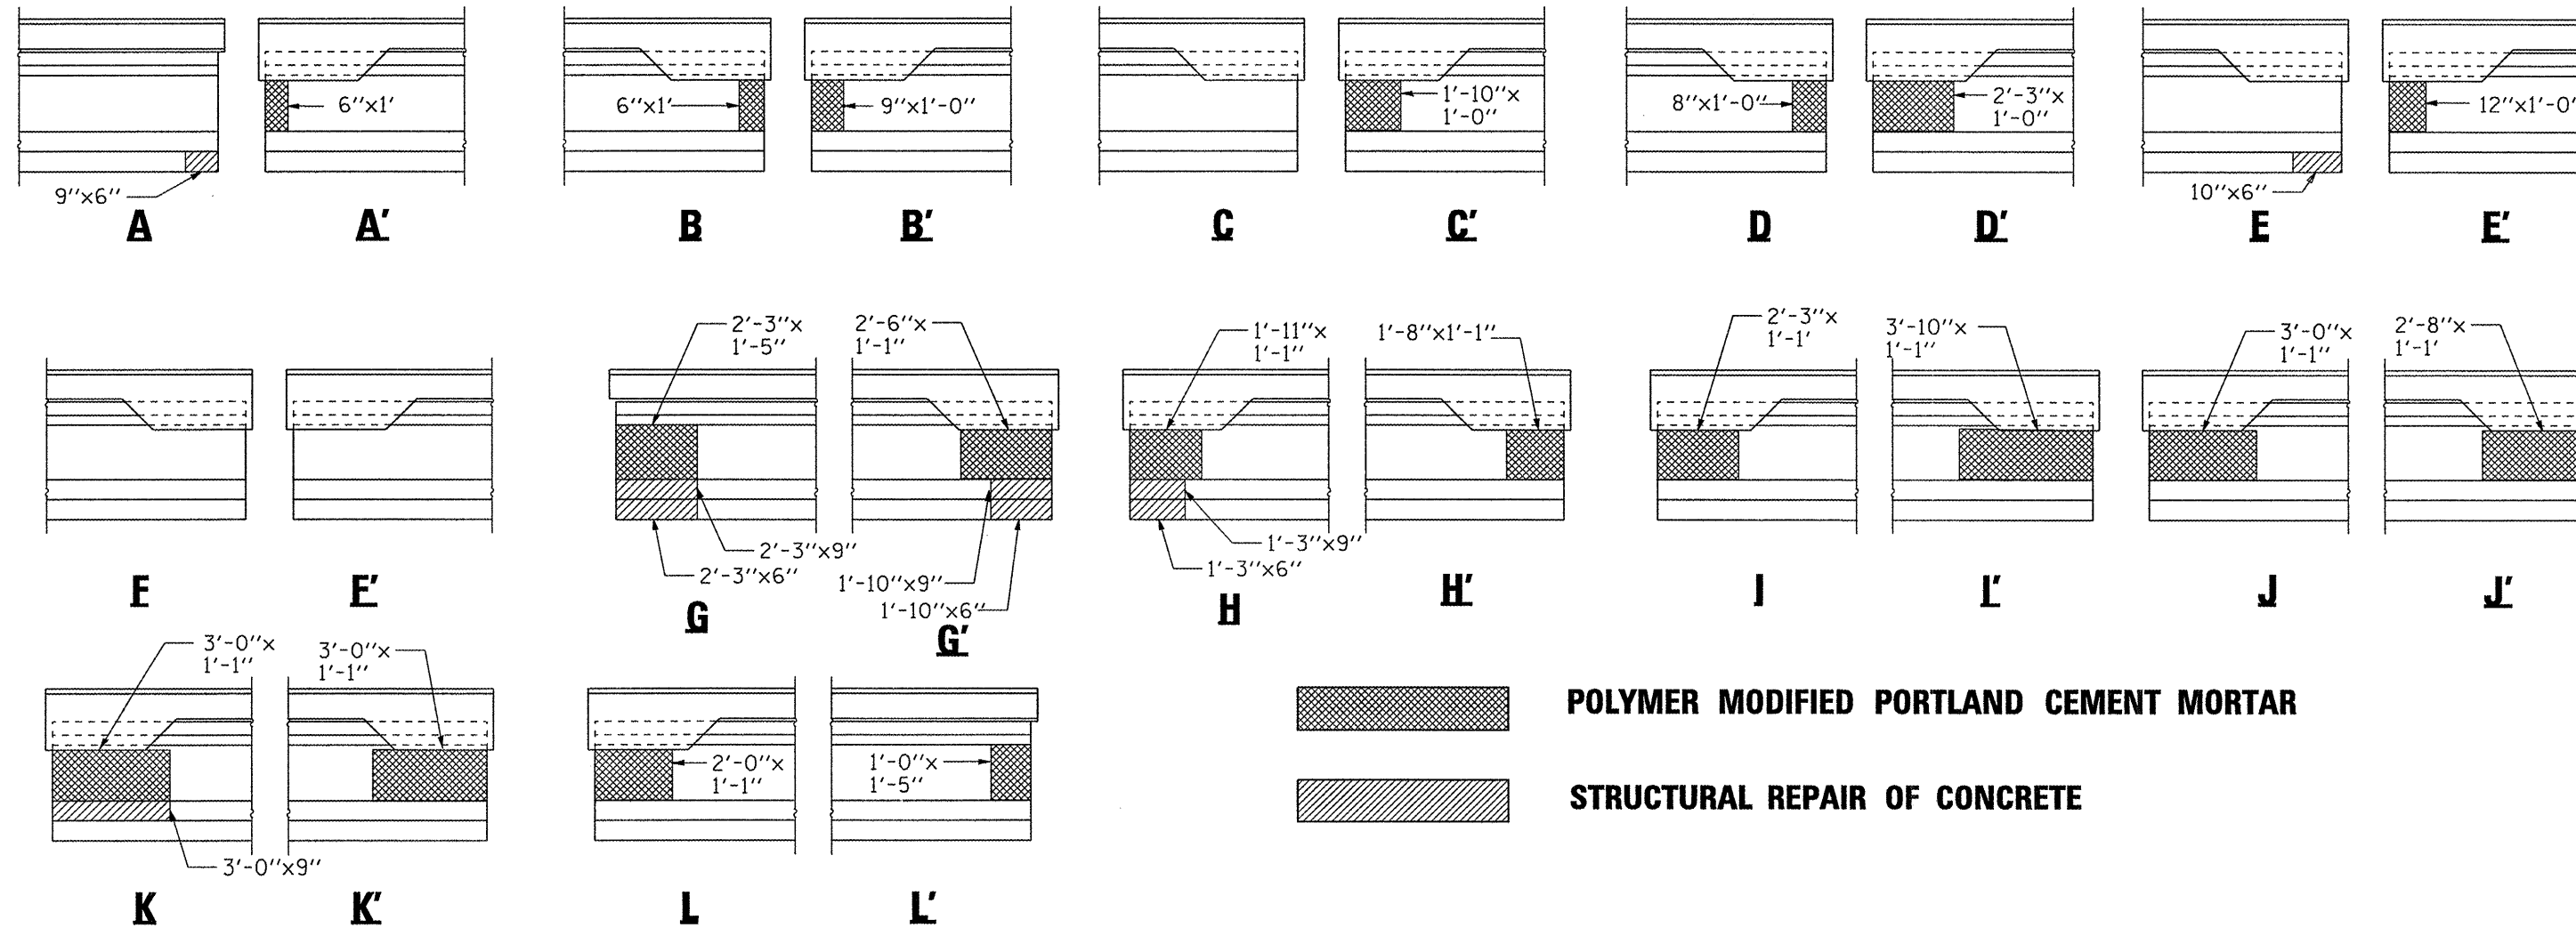

FILE NAME =	USER NAME = woodshank1	DESIGNED - RON WOODSHANK	REVISED -
cr:\pwork\PIWIDOT\WOODSHANKR\l\dms91655	D3-66890-details.dgn	DRAWN - RON WOODSHANK	REVISED -
	PLOT SCALE = 58.0000 / IN.	CHECKED -	REVISED -
	PLOT DATE = Apr 28, 2009 - 10:13:25 AM	DATE -	REVISED -

**STATE OF ILLINOIS  
DEPARTMENT OF TRANSPORTATION**

<b>FRAMING PLAN SN 050-0170 (NB)</b>	
SCALE: _____	TO STA. _____
SHEET NO. 6 OF 8 SHEETS	

F.A.I. RTE.	SECTION	COUNTY	TOTAL SHEETS	SHEET NO.
39	(50-7B)I-2	LASALLE	29	25
FED. ROAD DIST. NO. - ILLINOIS			CONTRACT NO. 66890	