
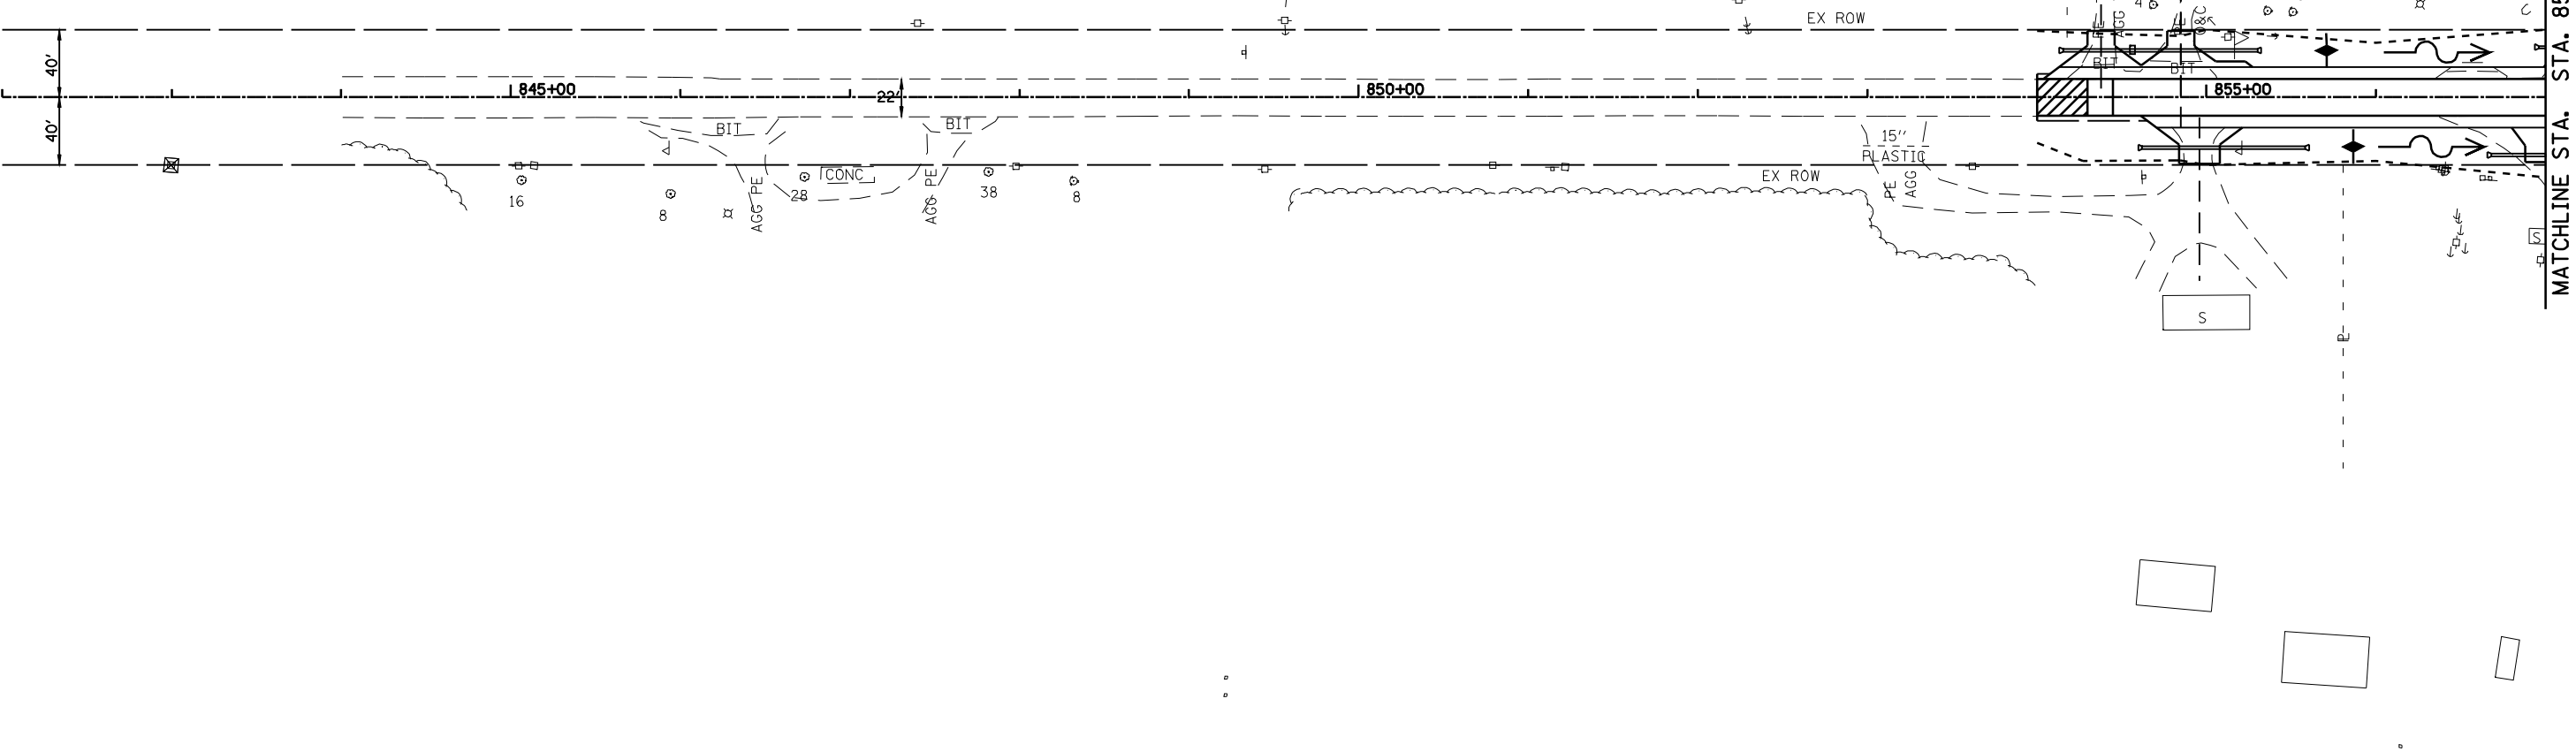


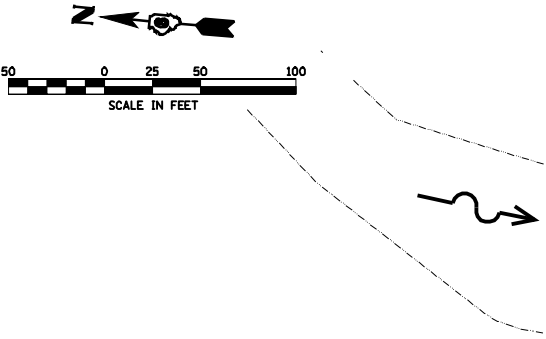

NOTE: PR RIPRAP OUTLINES SHOWN ON SWPPP SHEETS FOR CLARITY OF TEMP
EROSION CONTROL ITEMS. FOR MORE RIPRAP DETAIL, SEE PLAN SHEETS.

FILE NAME = e:\p\work\PWIDOT\LAUGHLINRL\0134498\p\pds50scale.dgn	USER NAME = laughlinr1	DESIGNED -	REVISED -
		DRAWN -	REVISED -
	PLOT SCALE = 100.0000' / IN.	CHECKED -	REVISED -
	PLOT DATE = Mar-31-2009 07:53:00AM	DATE -	REVISED -

STATE OF ILLINOIS
DEPARTMENT OF TRANSPORTATION

SWPPP - EROSION CONTROL PLAN SHEET

SCALE: SHEET NO. 5 OF 12 SHEETS STA. 854+00 TO STA. 857+00

• CASS AND MASON COUNTIES

F.A.P. RTE.	SECTION	COUNTY	TOTAL SHEETS	SHEET NO.
614	144(B-1B-2)	•	351	92
CONTRACT NO. 72A76				
FED. ROAD DIST. NO.	ILLINOIS	FED. AID PROJECT		