
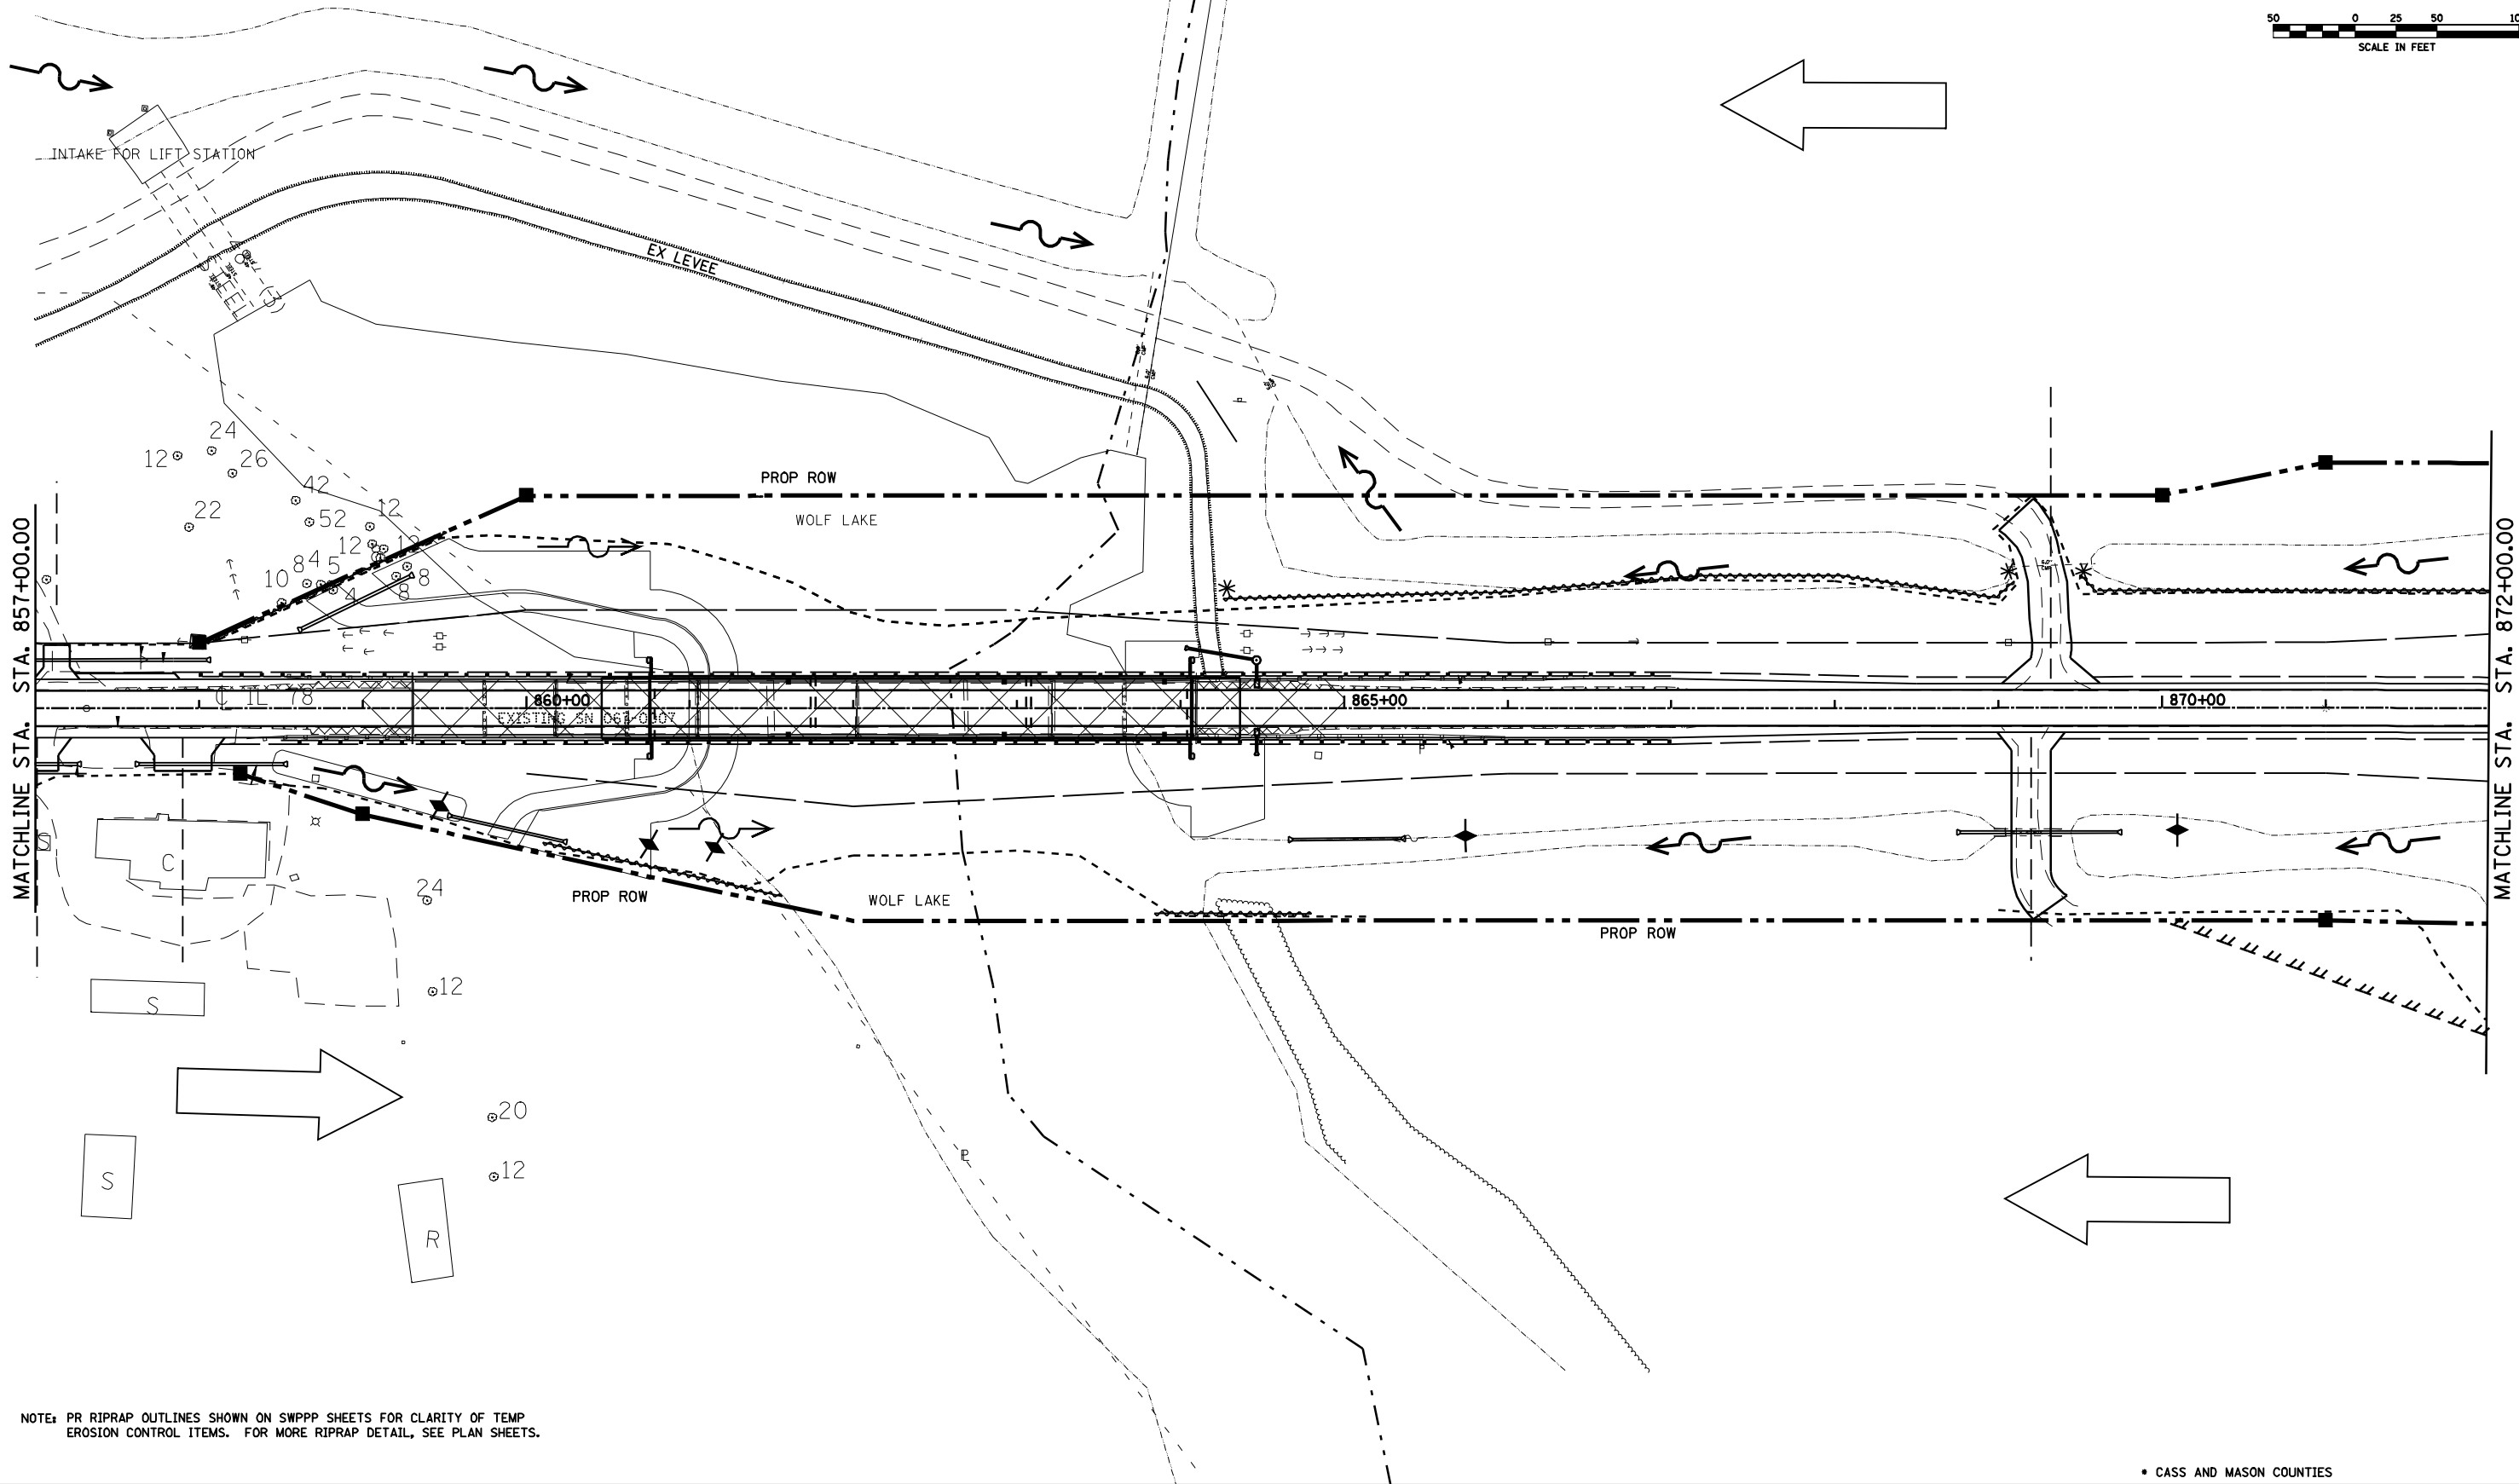


+

 

NOTE: PR RIPRAP OUTLINES SHOWN ON SWPPP SHEETS FOR CLARITY OF TEMP EROSION CONTROL ITEMS. FOR MORE RIPRAP DETAIL, SEE PLAN SHEETS.

• CASS AND MASON COUNTIES

FILE NAME =	USER NAME = laughlinr1	DESIGNED - E	REVISED -
e:\pwork\PWIDOT\LAUGHLINRL\0134498\pds50scale.dgn		DRAWN -	REVISED -
	PLOT SCALE = 100.0000' / IN.	CHECKED -	REVISED -
	PLOT DATE = Mar-31-2009 07:53:02AM	DATE -	REVISED -

STATE OF ILLINOIS
DEPARTMENT OF TRANSPORTATION

SWPPP - EROSION CONTROL PLAN SHEET

SCALE: SHEET NO. 6 OF 12 SHEETS STA. 857+00 TO STA. 872+00

F.A.P. RTE.	SECTION	COUNTY	TOTAL SHEETS	SHEET NO.
614	144(B-1,B-2)	•	351	93
CONTRACT NO. 72A76				
FED. ROAD DIST. NO.	ILLINOIS	FED. AID PROJECT		