


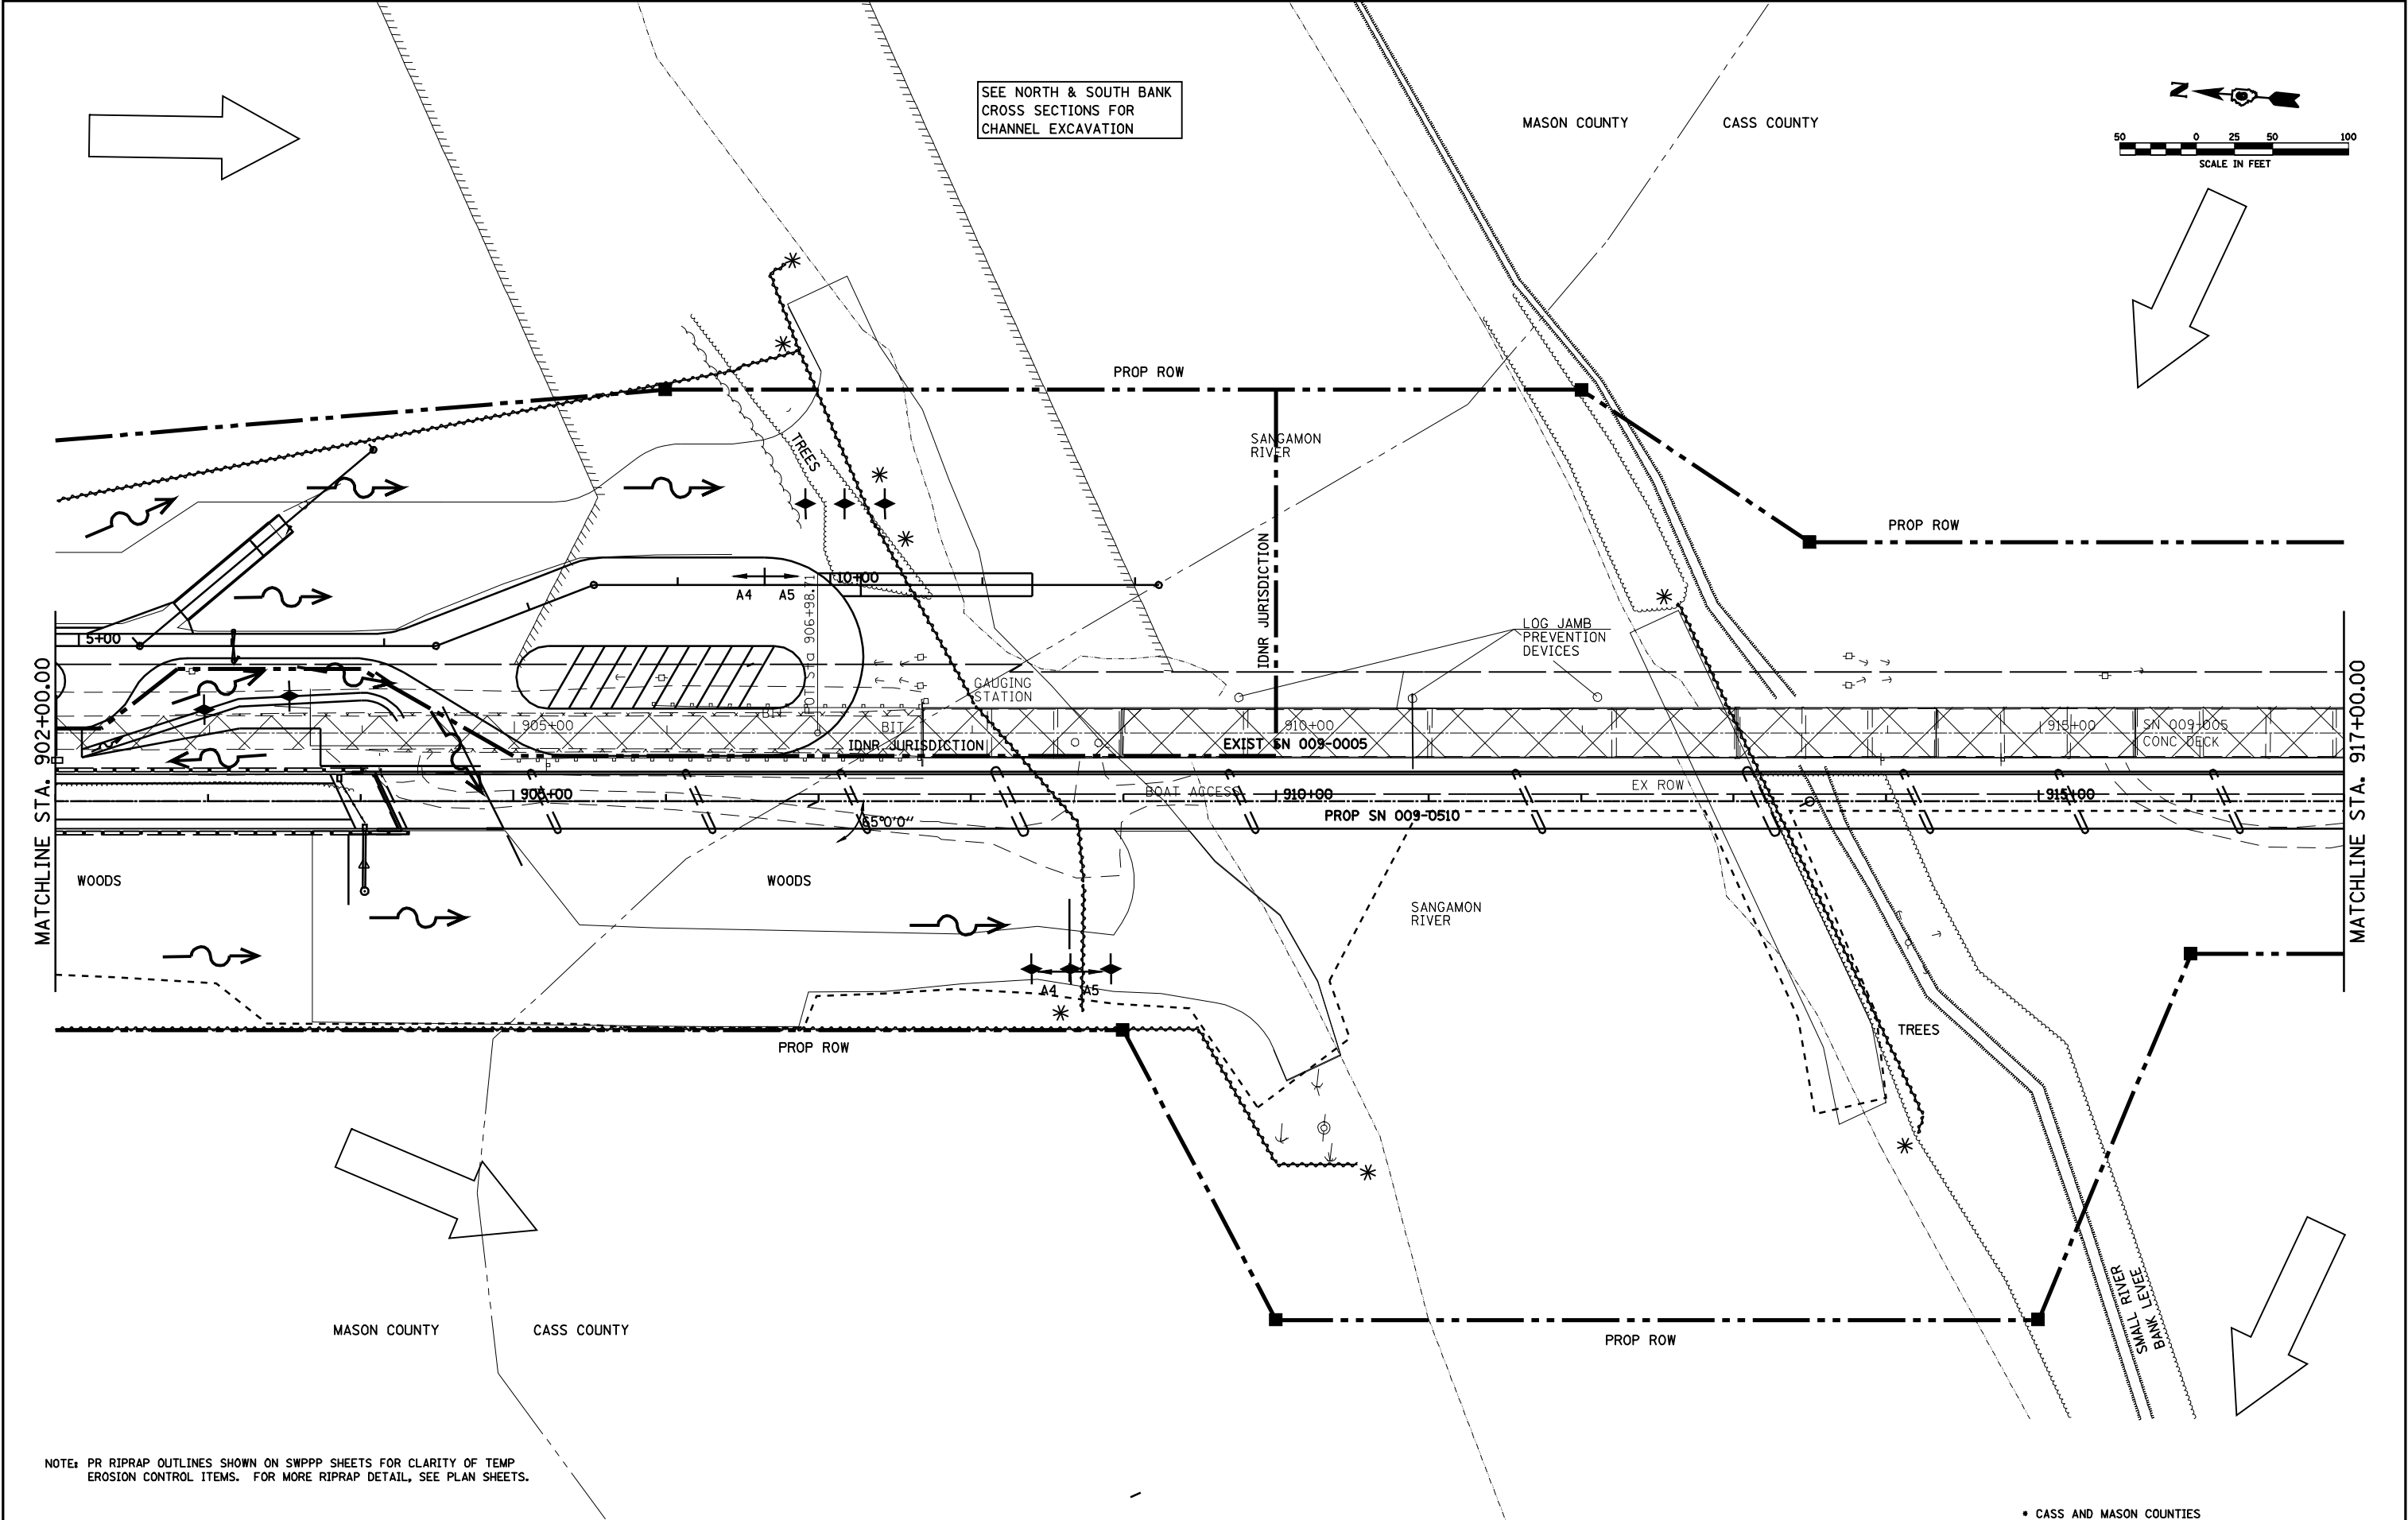

FILE NAME =	USER NAME = laughlinr1	DESIGNED -	REVISED -	STATE OF ILLINOIS DEPARTMENT OF TRANSPORTATION	SWPPP - EROSION CONTROL PLAN SHEET	F.A.P RTE.	SECTION	COUNTY	TOTAL SHEETS	SHEET NO.
c:\pw\work\PWIDOT\LAUGHLINRL\d0134498\pds50scale.dgn		DRAWN -	REVISED -			614	144(B-1,B-2)	*	351	96
	PLOT SCALE = 100.0000 ' / IN.	CHECKED -	REVISED -			CONTRACT NO. 72A76				
	PLOT DATE = Mar-31-2009 07:53:09AM	DATE -	REVISED -			SCALE:	SHEET NO. 9 OF 12 SHEETS	STA. 902+00 TO STA. 917+00	FED. ROAD DIST. NO.	ILLINOIS FED. AID PROJECT