
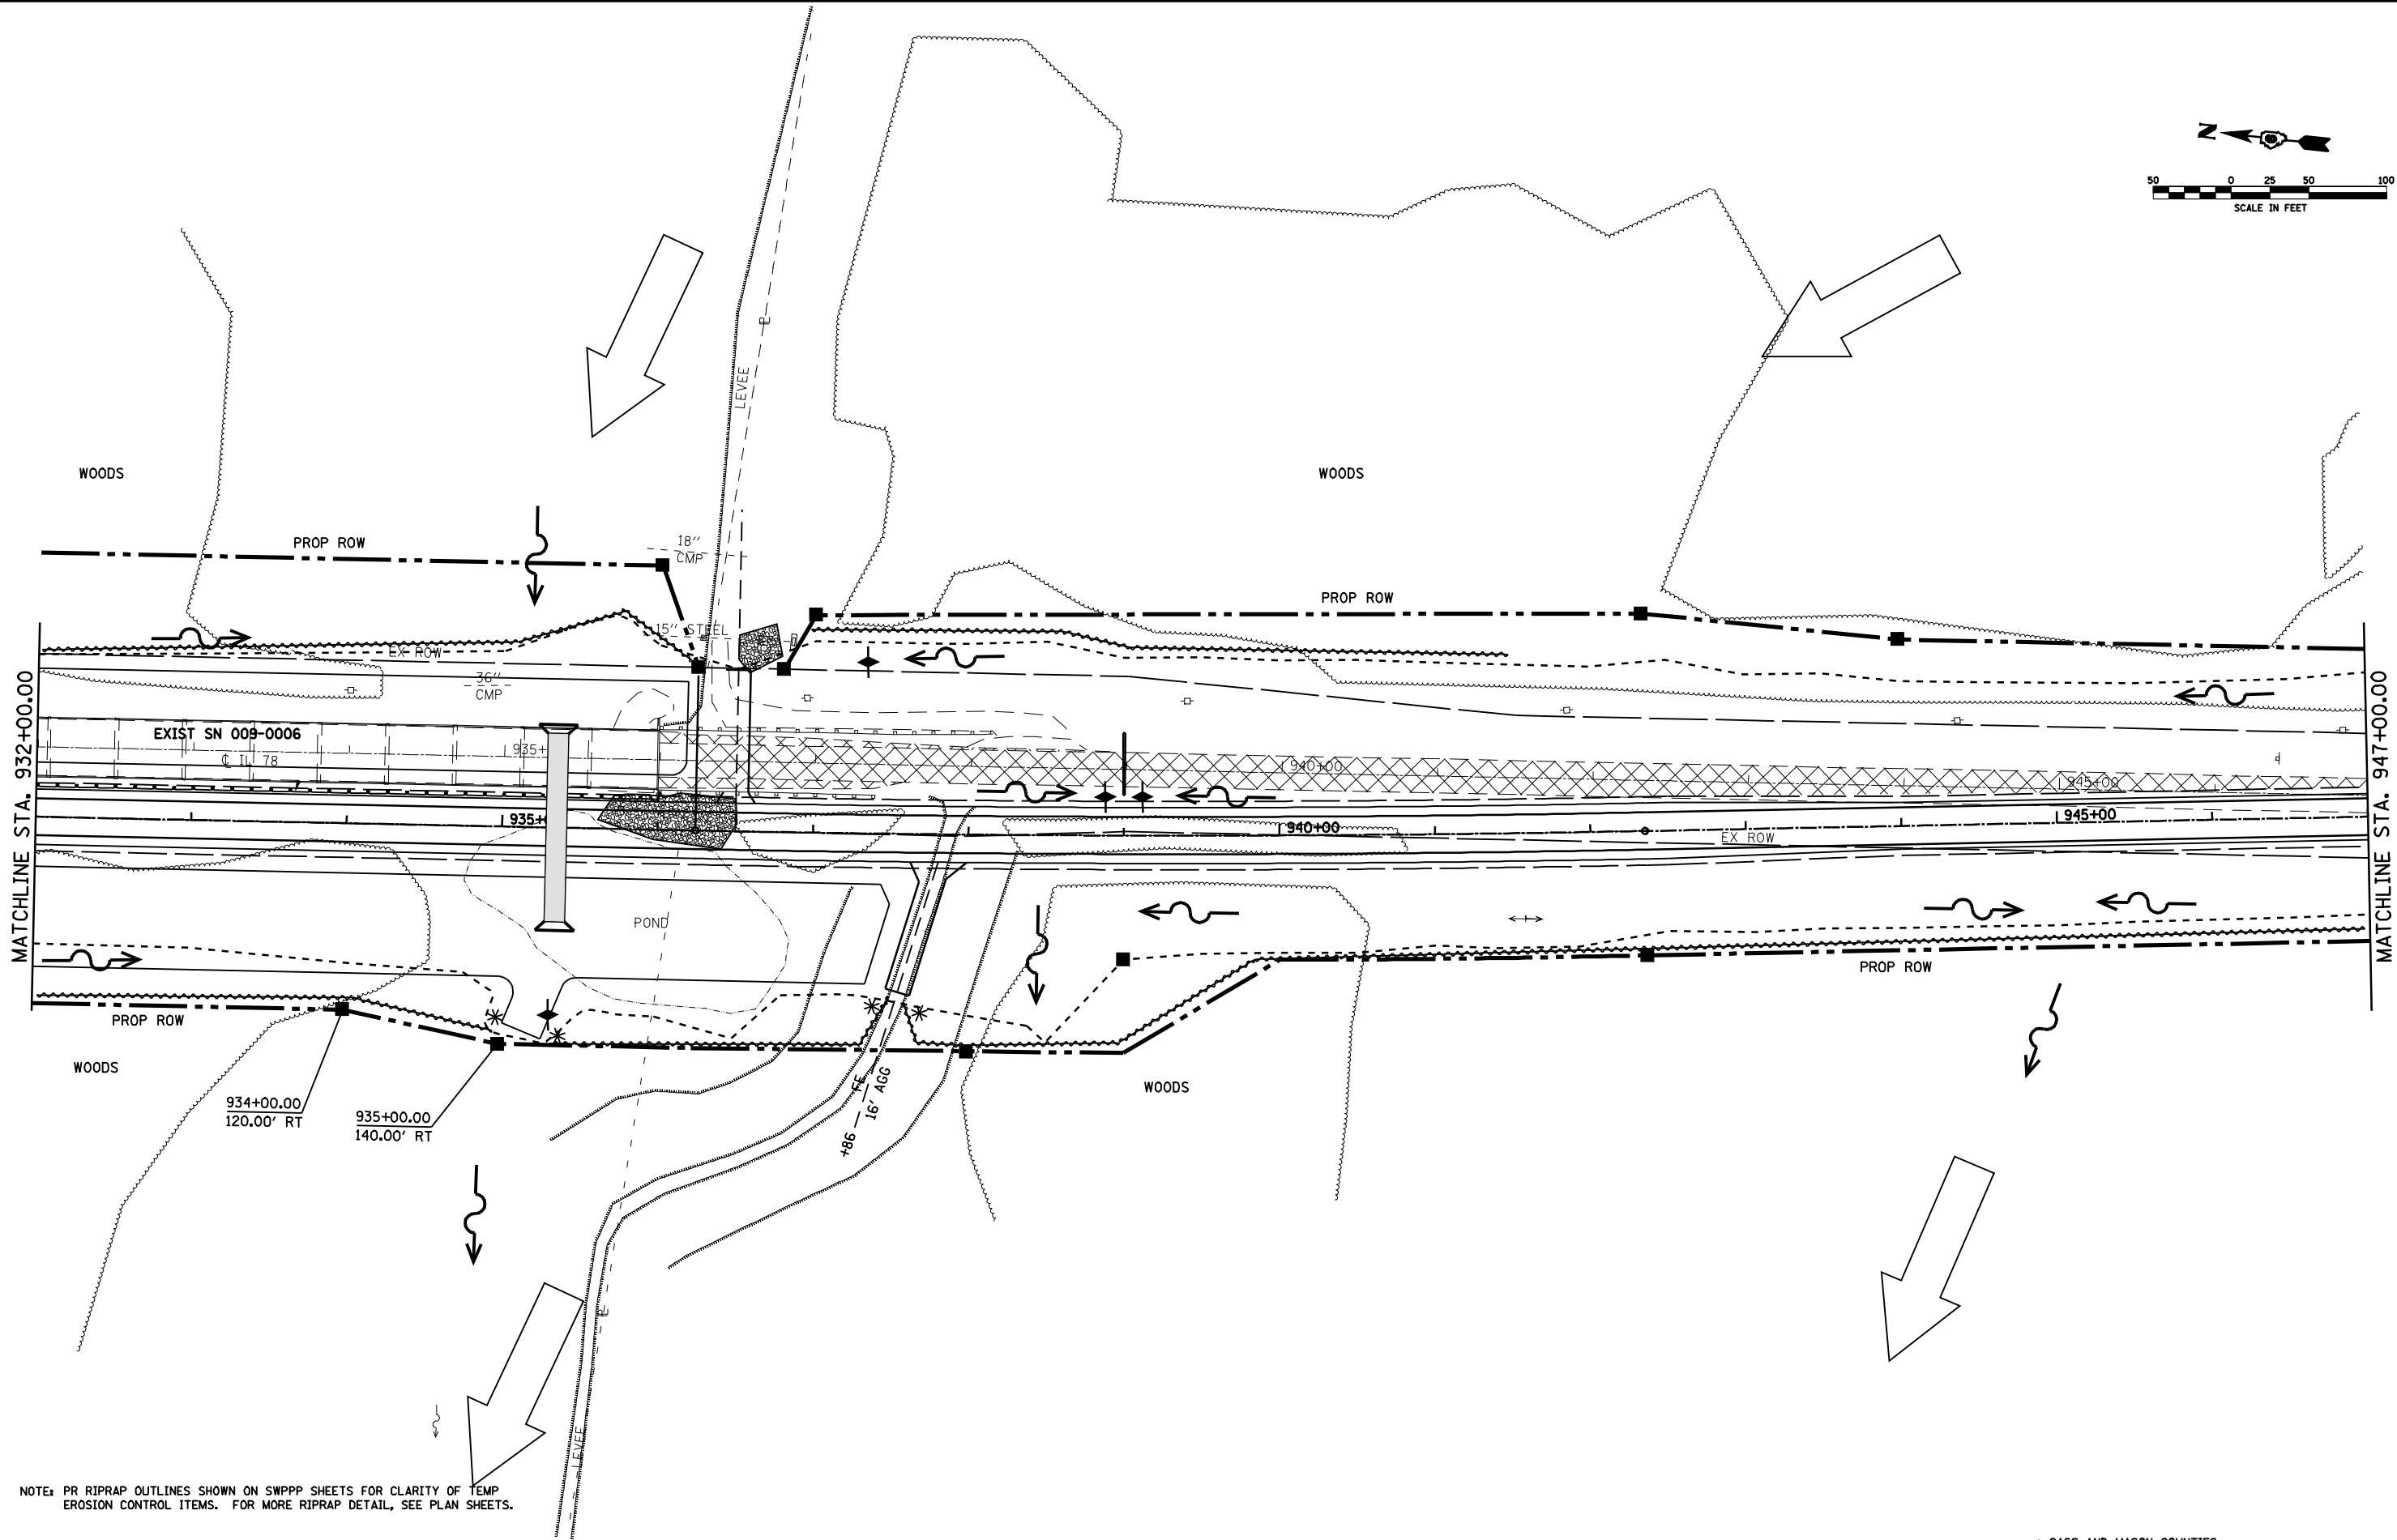


 

NOTE: PR RIPRAP OUTLINES SHOWN ON SWPPP SHEETS FOR CLARITY OF TEMP EROSION CONTROL ITEMS. FOR MORE RIPRAP DETAIL, SEE PLAN SHEETS.

• CASS AND MASON COUNTIES

FILE NAME = e:\p\work\PWIDOT\LAUGHLINRL\0134498\p\pds50scale.dgn	USER NAME = laughlinr1		DESIGNED -	REVISED -	STATE OF ILLINOIS DEPARTMENT OF TRANSPORTATION	SWPPP - EROSION CONTROL PLAN SHEET			F.A.P. RTE.	SECTION	COUNTY	TOTAL SHEETS	SHEET NO.
	DRAWN -		CHECKED -	DATE -					614	144(B-1,B-2)	•	351	98
	PLOT SCALE = 100.0000' / IN.		REVIS	REVIS		CONTRACT NO. 72A76							
	PLOT DATE = Mar-31-2009 07:53:14AM		REVIS	REVIS		SCALE:	SHEET NO. 11 OF 12 SHEETS	STA. 932+00 TO STA. 947+00	FED. ROAD DIST. NO.	ILLINOIS	FED. AID PROJECT		