




NEW CONSTRUCTION

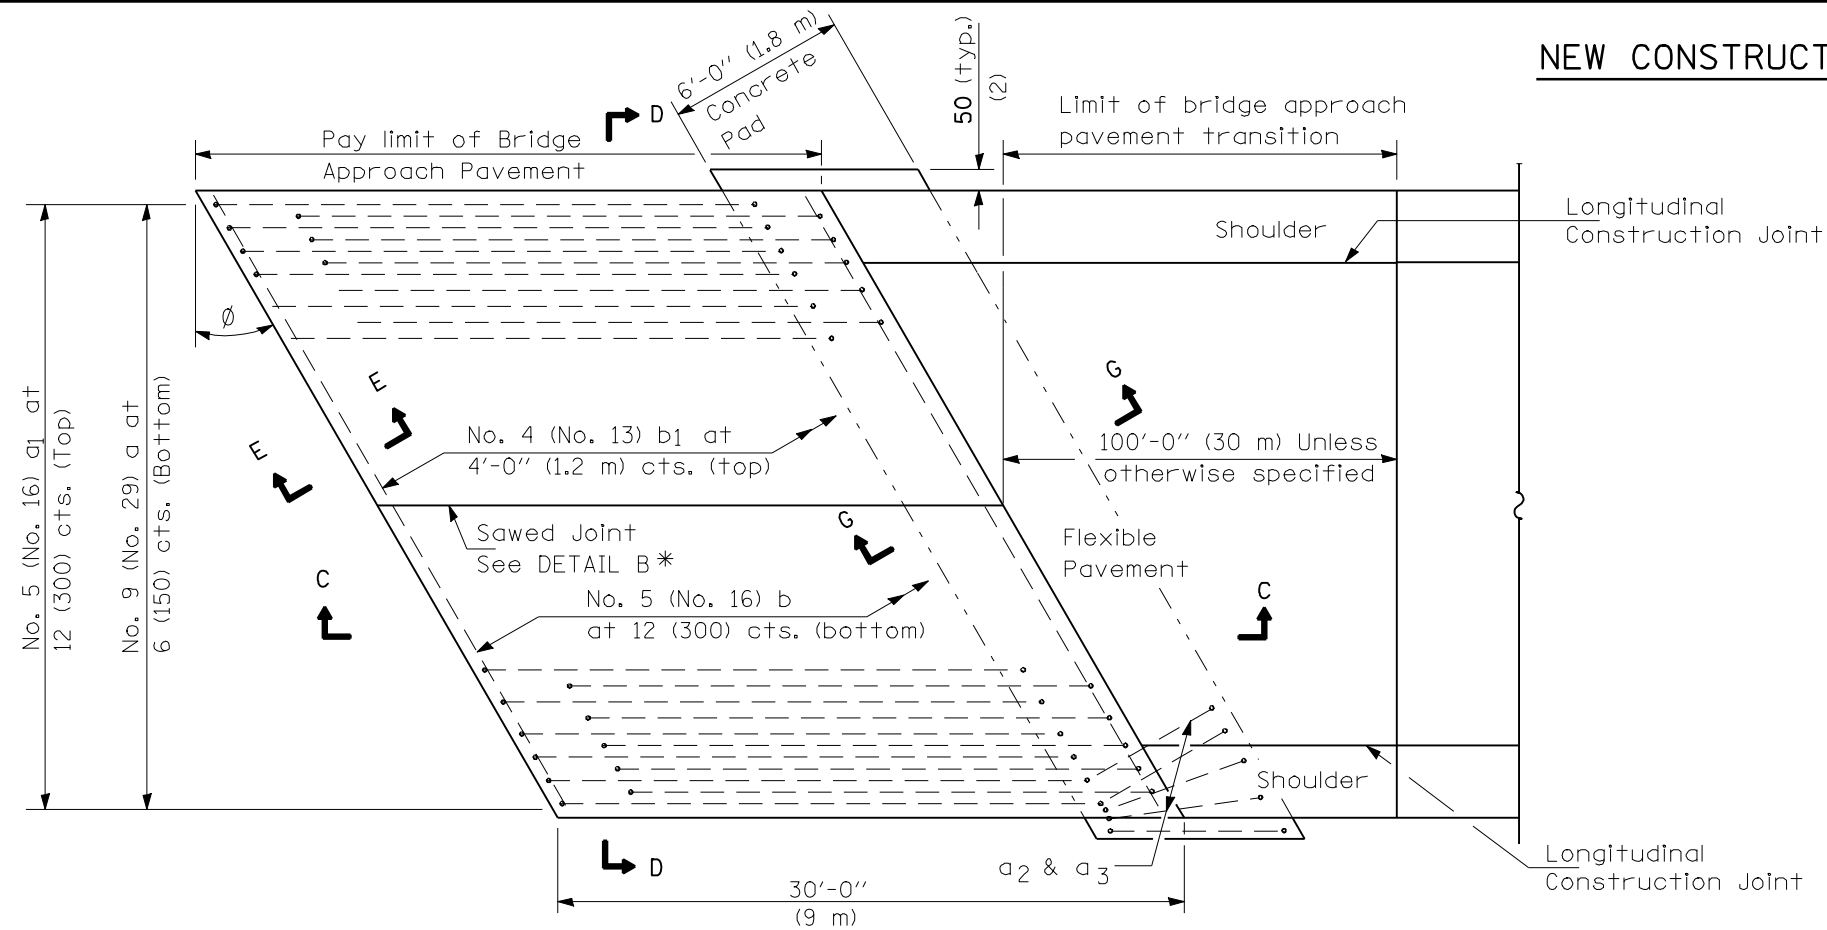


PLAN - WITH SKEW

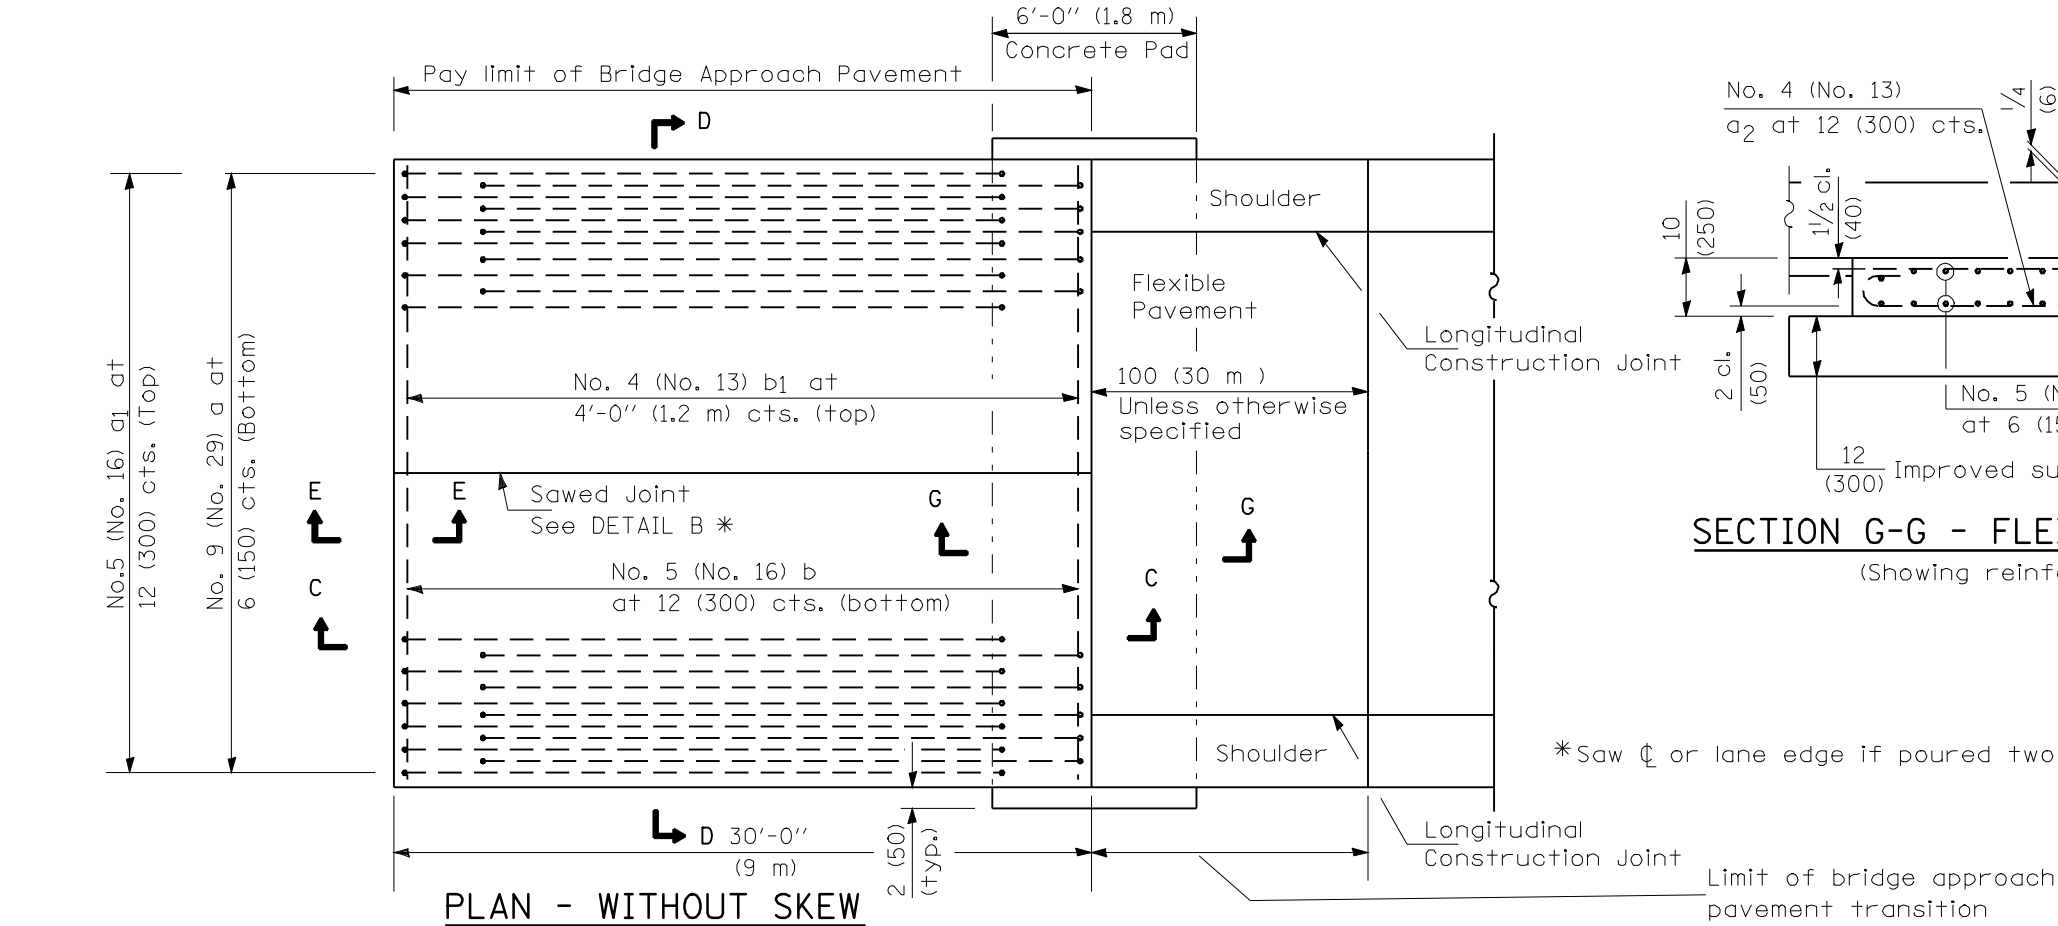

PLAN - WITHOUT SKEW

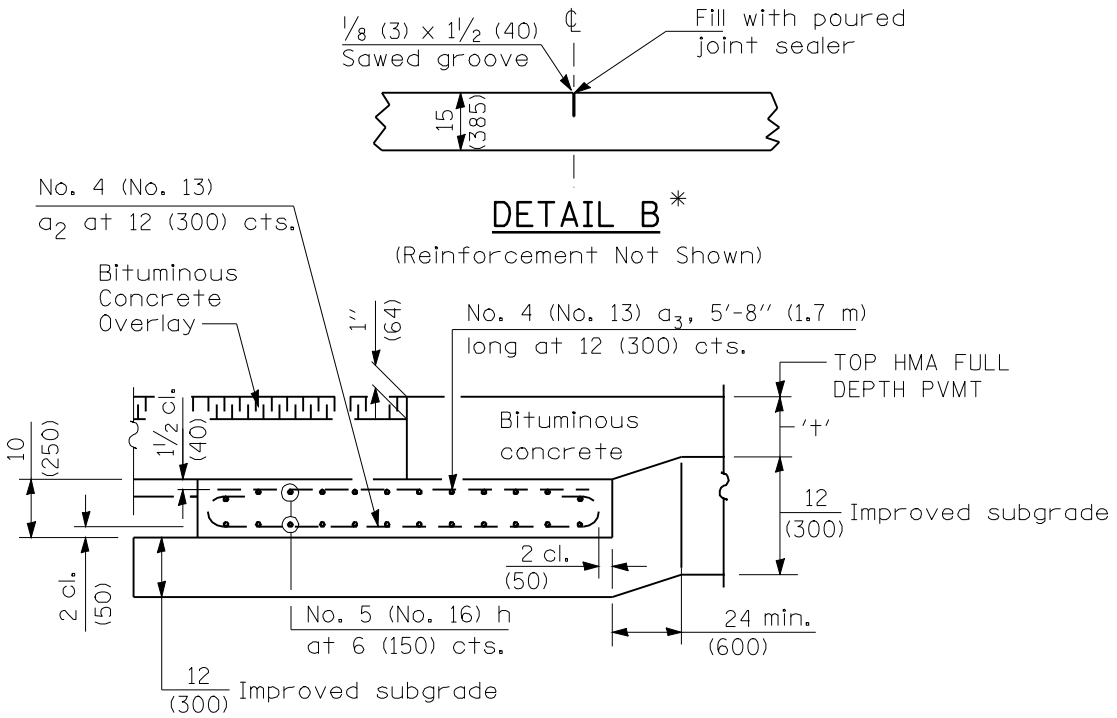

SECTION G-G - FLEXIBLE PAVT.
AT N. ABUTMENT WOLF LAKE STAGE 1 & 2
(Showing reinforcement)

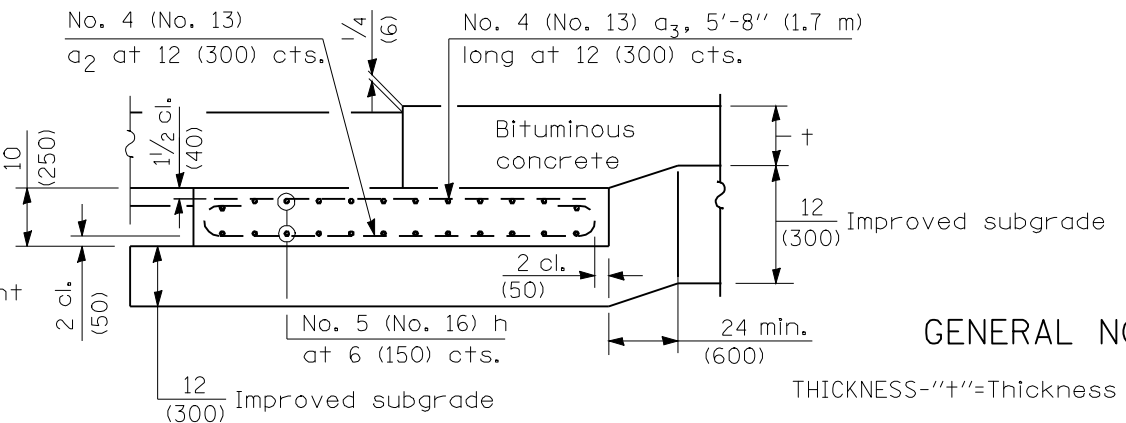

SECTION G-G - FLEXIBLE PAVEMENT
(Showing reinforcement)

GENERAL NOTES

THICKNESS-"t"=Thickness of Pavement.
See Standard 421001 for reinforcement details not shown.
See Standard 420001 for joint details not shown.

*Saw ϕ or lane edge if poured two or more lane widths at a time.

FILE NAME =	USER NAME = laughlinr1	DESIGNED -	REVISED -	STATE OF ILLINOIS DEPARTMENT OF TRANSPORTATION	BRIDGE APPROACH PAVEMENT DETAILS		F.A.P. RTE.	SECTION	COUNTY	TOTAL SHEETS	SHEET NO.
e:\pwwork\PWIDOT\LAUGHLINRL\0134498\B	BridgeApproachPvmDetails.dgn	DRAWN -	REVISED -				614	144(B-1, B-2)	CASS, MASON	351	100
	PLOT SCALE = 0:24,384' m / IN.	CHECKED -	REVISED -				CONTRACT NO. 72A76				
	PLOT DATE = Mar-31-2009 07:57:03AM	DATE -	REVISED -		SCALE:	SHEET NO. 1 OF 4 SHEETS	STA.	TO STA.	FED. ROAD DIST. NO.	ILLINOIS FED. AID PROJECT	