



STATE OF ILLINOIS
DEPARTMENT OF TRANSPORTATION

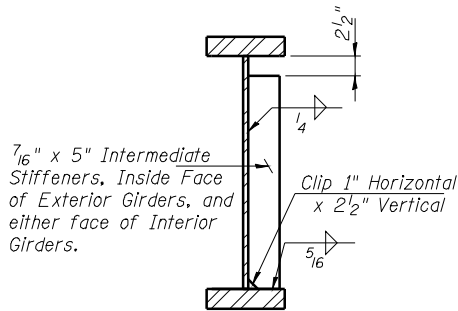


INTERMEDIATE STIFFENERS

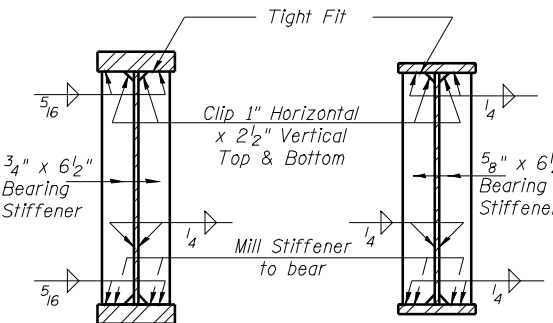

BRG. STIFFENERS AT PIERS

BRG. STIFFENERS AT ABUTMENTS



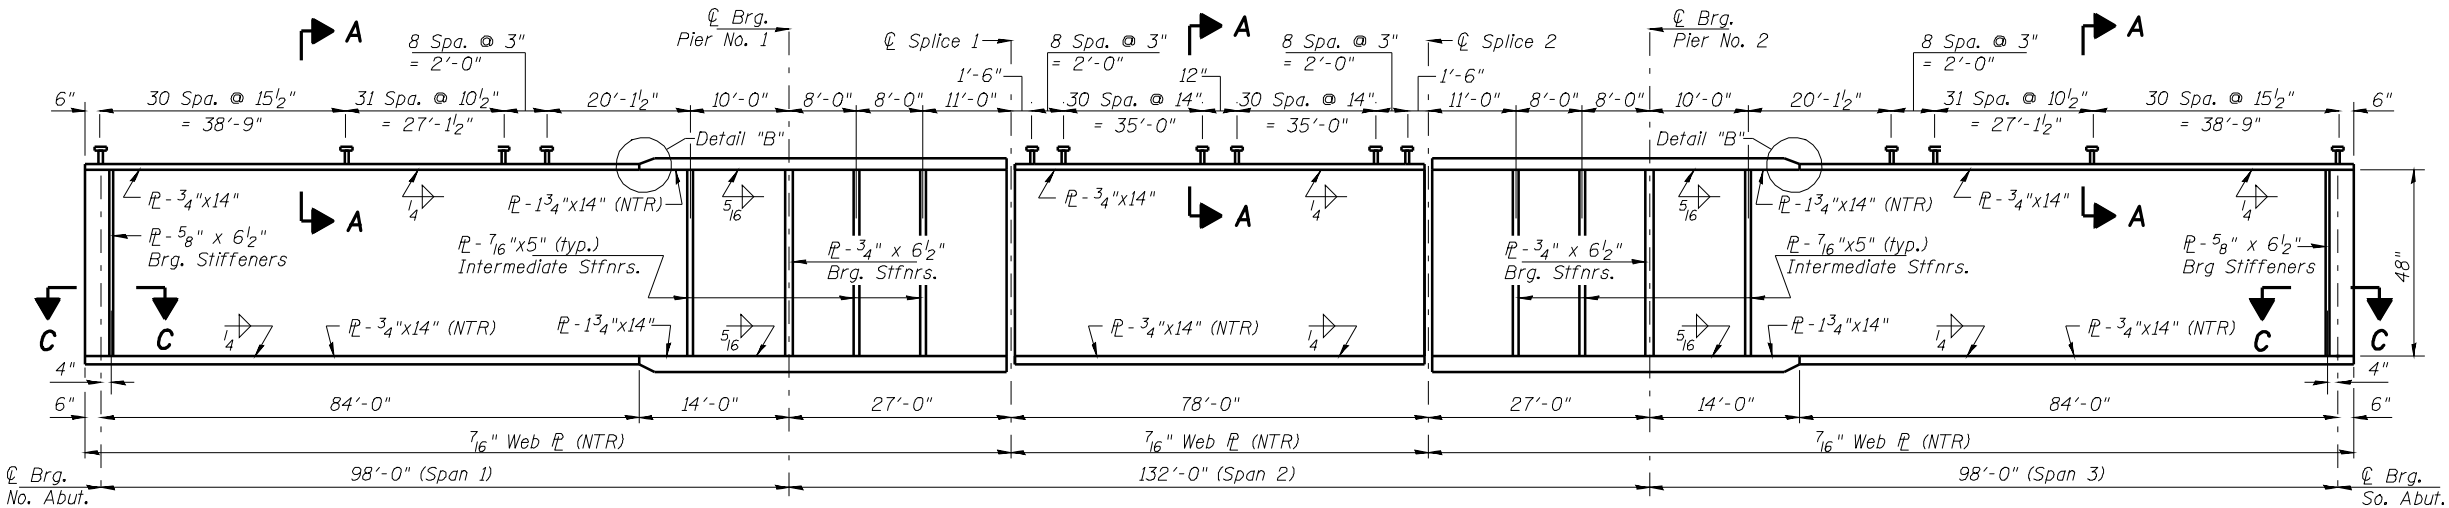


Notes:

All cross frames or diaphragms shall be installed as steel is erected and secured with erection pins and bolts except as otherwise noted. Individual cross frames or diaphragms at supports may be temporarily disconnected to install bearing anchor rods.

Load carrying components designated "NTR" shall conform to the Supplemental Requirements for Notch Toughness, Zone 2.

FRAMING PLAN
F.A.P. 614 (IL 78) OVER WOLF LAKE
(PUBLIC BODY OF WATER)
SECTION 144 (B-2)
MASON COUNTY
STA. 862+41.25
STRUCTURE NUMBER 063-0500

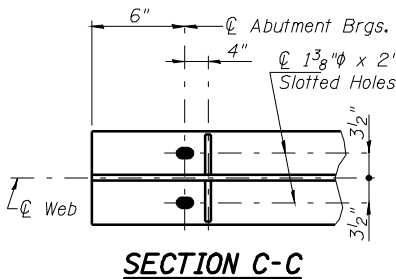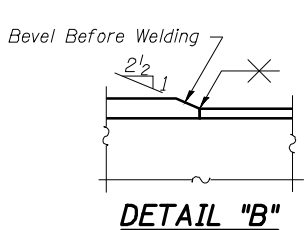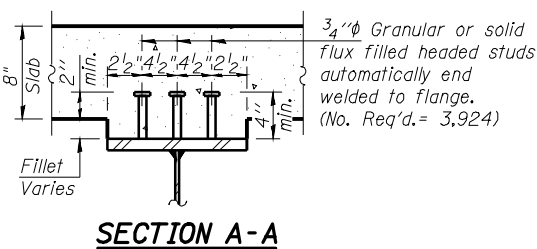

PROFESSIONAL DESIGN FIRM LICENSE #184-001084

© Copyright Hanson Professional Services Inc. \$MS_YEAR\$

HANSON

Hanson Professional Services Inc.

JOB NO.
07S2026

DATE
03/27/09

SHEET NO. 15

29 SHEETS

F.A. RTE.	SECTION	COUNTY	TOTAL SHEETS	SHEET NO.
614	144(B-1, B-2)	Mason	351	122
CONTRACT NO. 72A76				
FED. ROAD DIST. NO. ILLINOIS FED. AID PROJECT				

Mon 3/2/2009 07:57:53 AM
C:\mason\mason\063-0500 Master Sheet File.dgn

LAYOUT	TEH	10/25/08
DRAWN	Rad	12/05/08
REVIEWED	TEH	12/11/08