




STATE OF ILLINOIS
DEPARTMENT OF TRANSPORTATION

ROUTE NO.	SECTION	COUNTY	TOTAL SHEETS	SHEET NO.
FAP Rte 614	144(B-1)	Cass & Mason	351	198
FED. ROAD DIST. NO. 7		ILLINOIS	FED. AID PROJECT-	

SHEET NO. 62

86 SHEETS

Contract #72A76

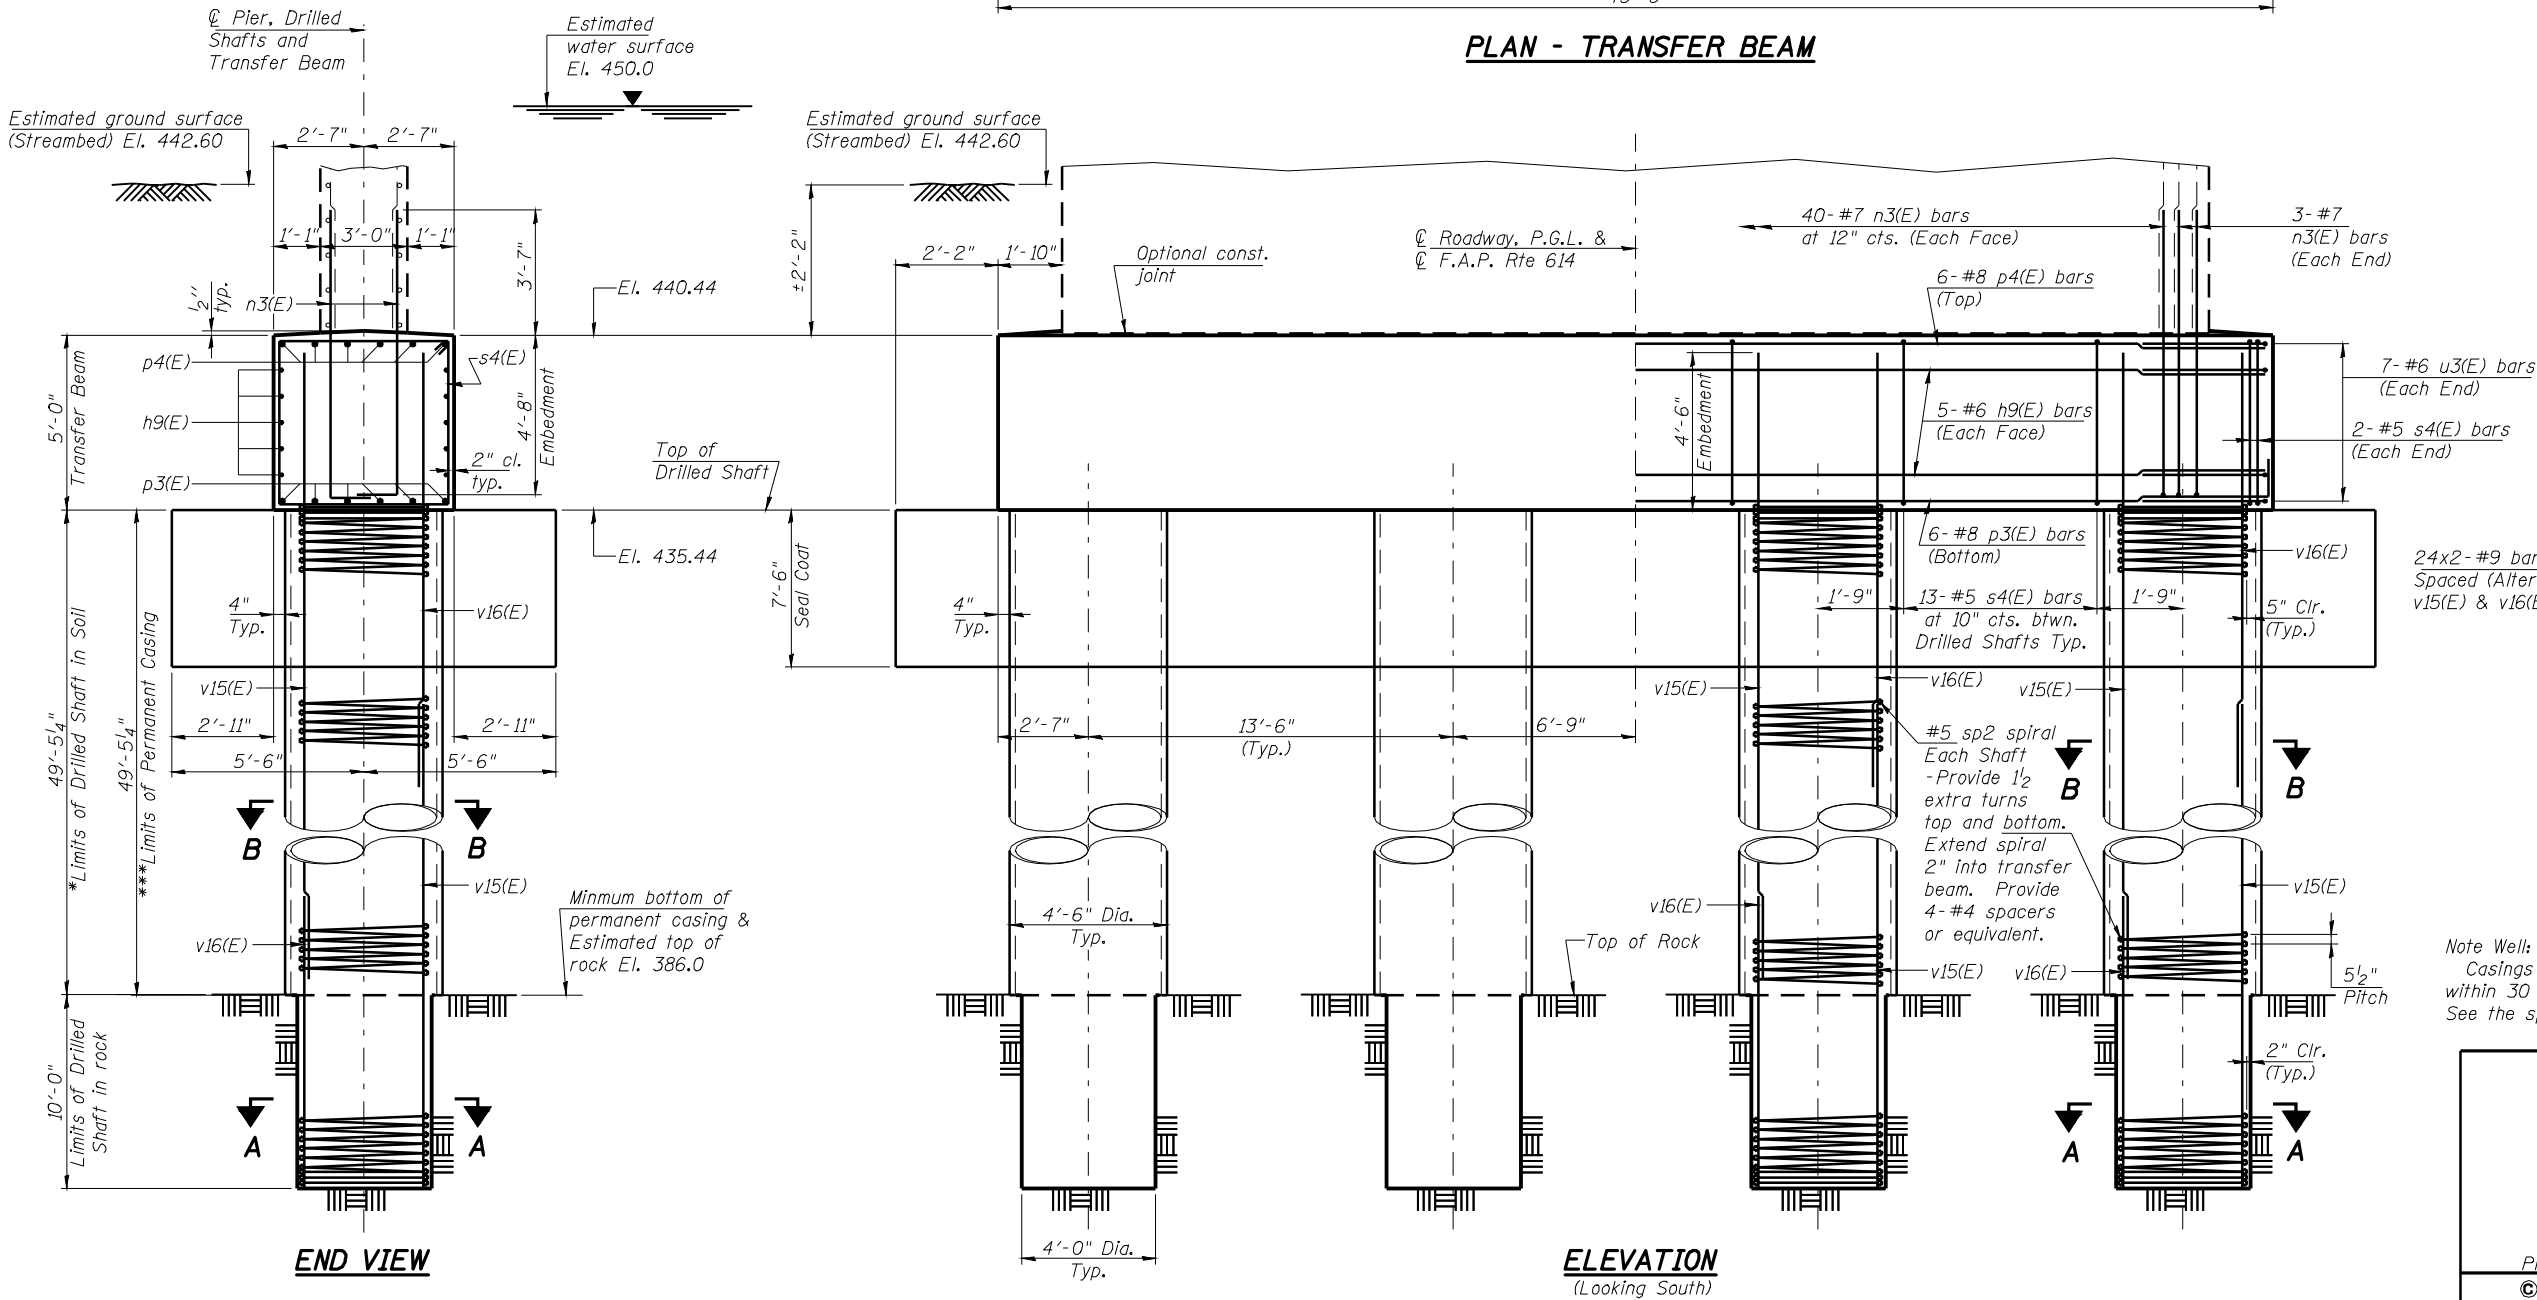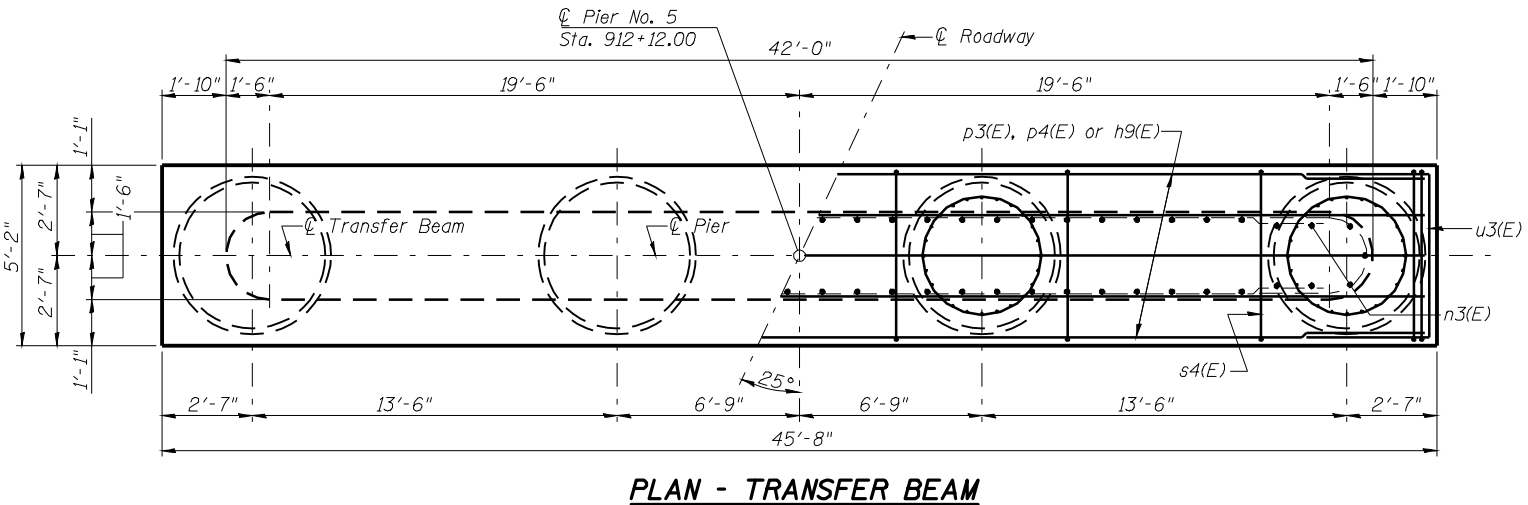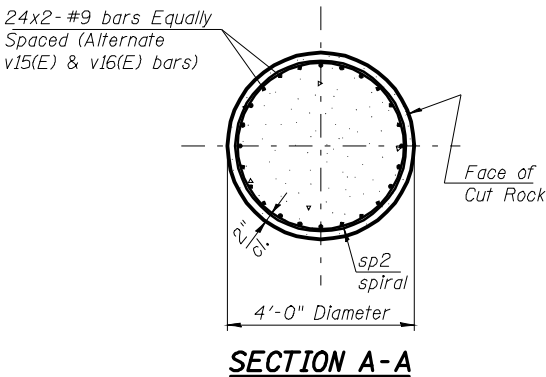


* The quantities and reinforcement detailing are based on the top of shaft and the estimated elevations shown and may change based on the actual elevations encountered at each shaft and the final top of shaft elevation.

*** Contractor is responsible for determining the casing thickness and the actual tip elevation to be used. See Article 516.06(d) of the Standard Specifications.

Pay limits for the Permanent Casing shall be based on the minimum length shown.

See Sheet 63 of 86 for bar laps & Bill of Material.

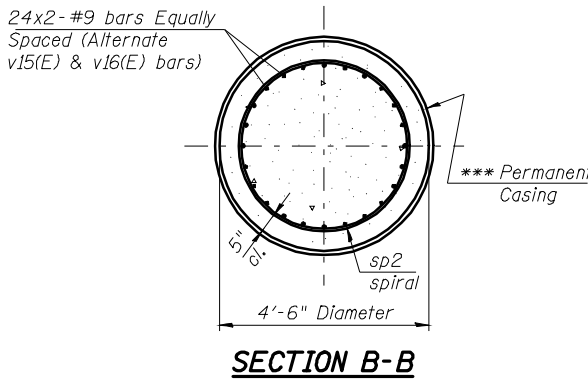

Note Well:
Casings shall not be installed using vibratory methods within 30 feet of any part of an existing foundation. See the special provisions for Drilled Shaft Casing Installation.

PIER 5 - DETAILS (Sheet 1 of 2)
F.A.P. 614 (IL 78) OVER SANGAMON RIVER
PUBLIC WATERS
CASS & MASON COUNTIES
SECTION 144 (B-1)
STA. 913+26.00
STRUCTURE NUMBER 009-0510

PROFESSIONAL DESIGN FIRM LICENSE #184-001084

© Copyright Hanson Professional Services Inc. \$MS_YEAR\$

HANSON
Hanson Professional Services Inc.

JOB NO.

07S2026

DATE

03/27/09

LAYOUT 09/12/08
DRAWN 09/10/08
REVIEWED 09/30/08
MMW
Red
TER

Min: 3/2009 080345M
C:\m\work\PILOT\LA09\PILOT\034498-00-0510 Master Sheet Title.dgn