

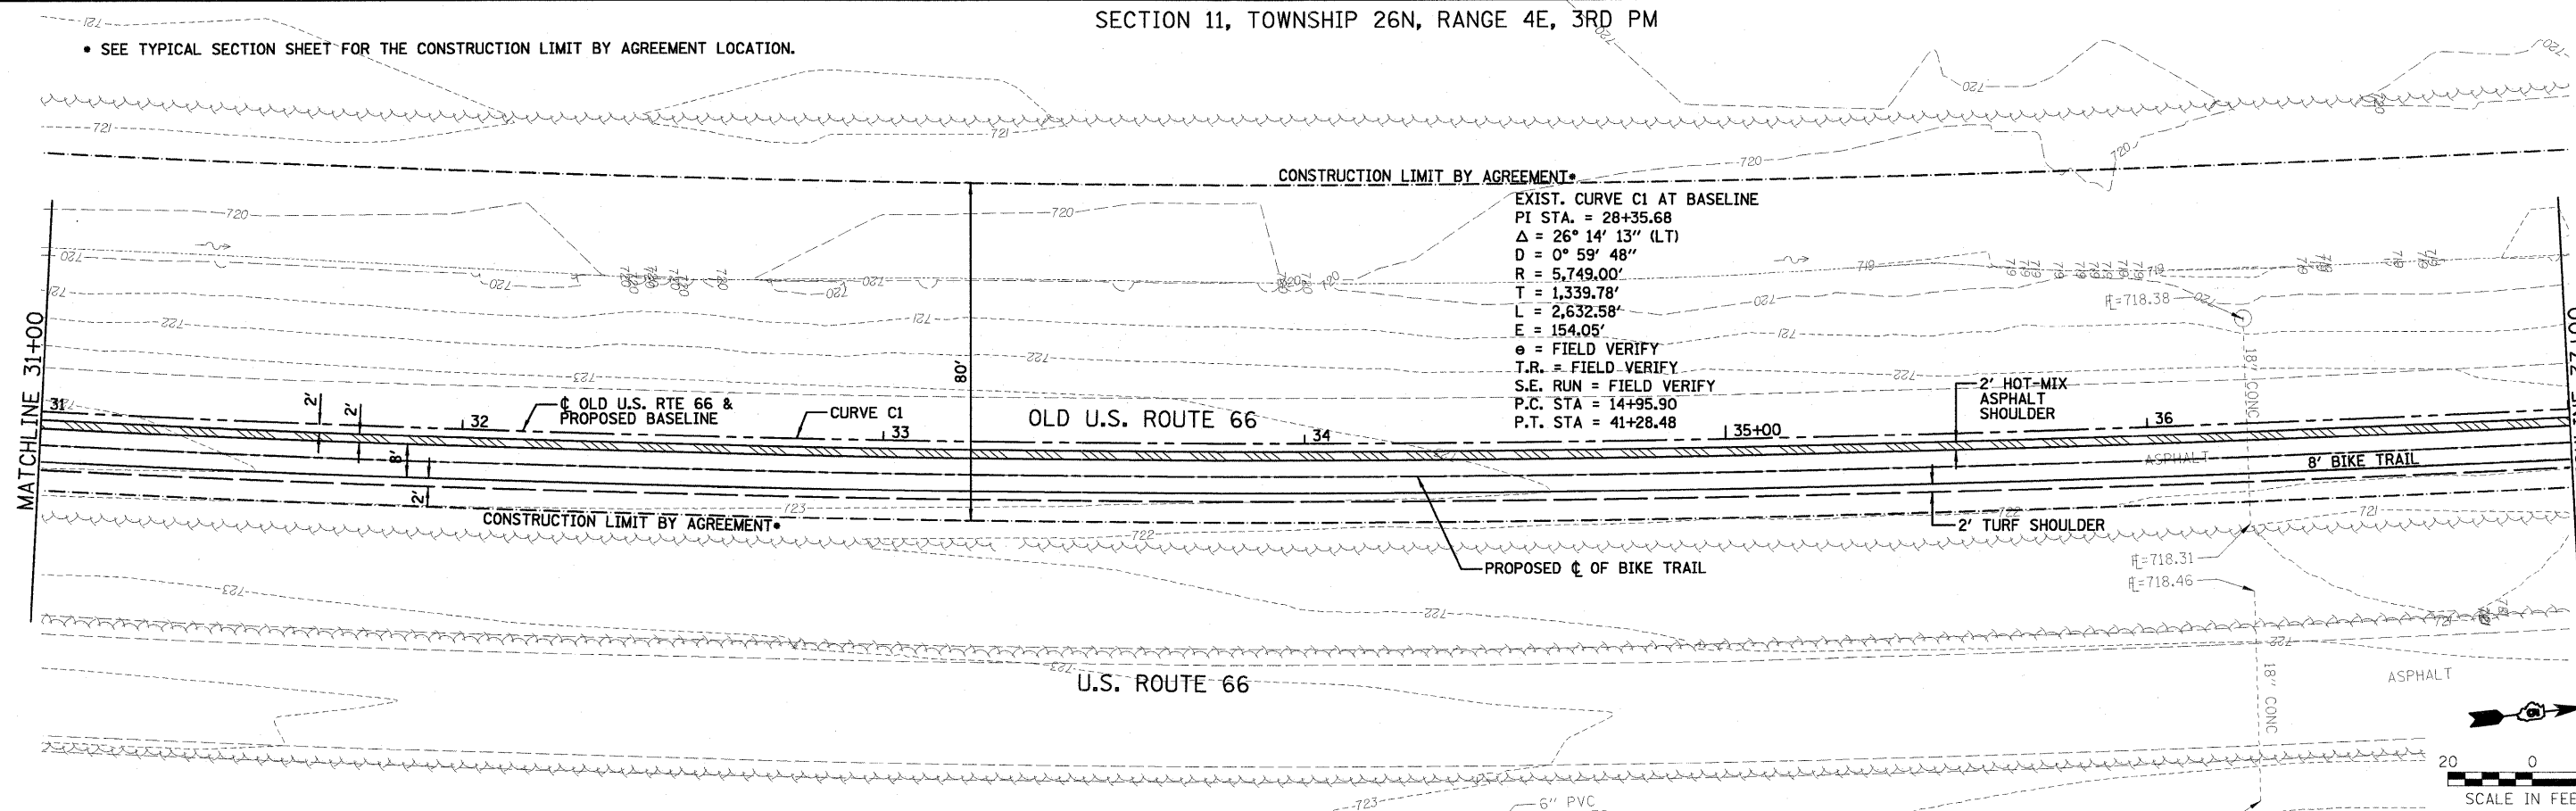


SECTION 11, TOWNSHIP 26N, RANGE 4E, 3RD PM

• SEE TYPICAL SECTION SHEET FOR THE CONSTRUCTION LIMIT BY AGREEMENT LOCATION.

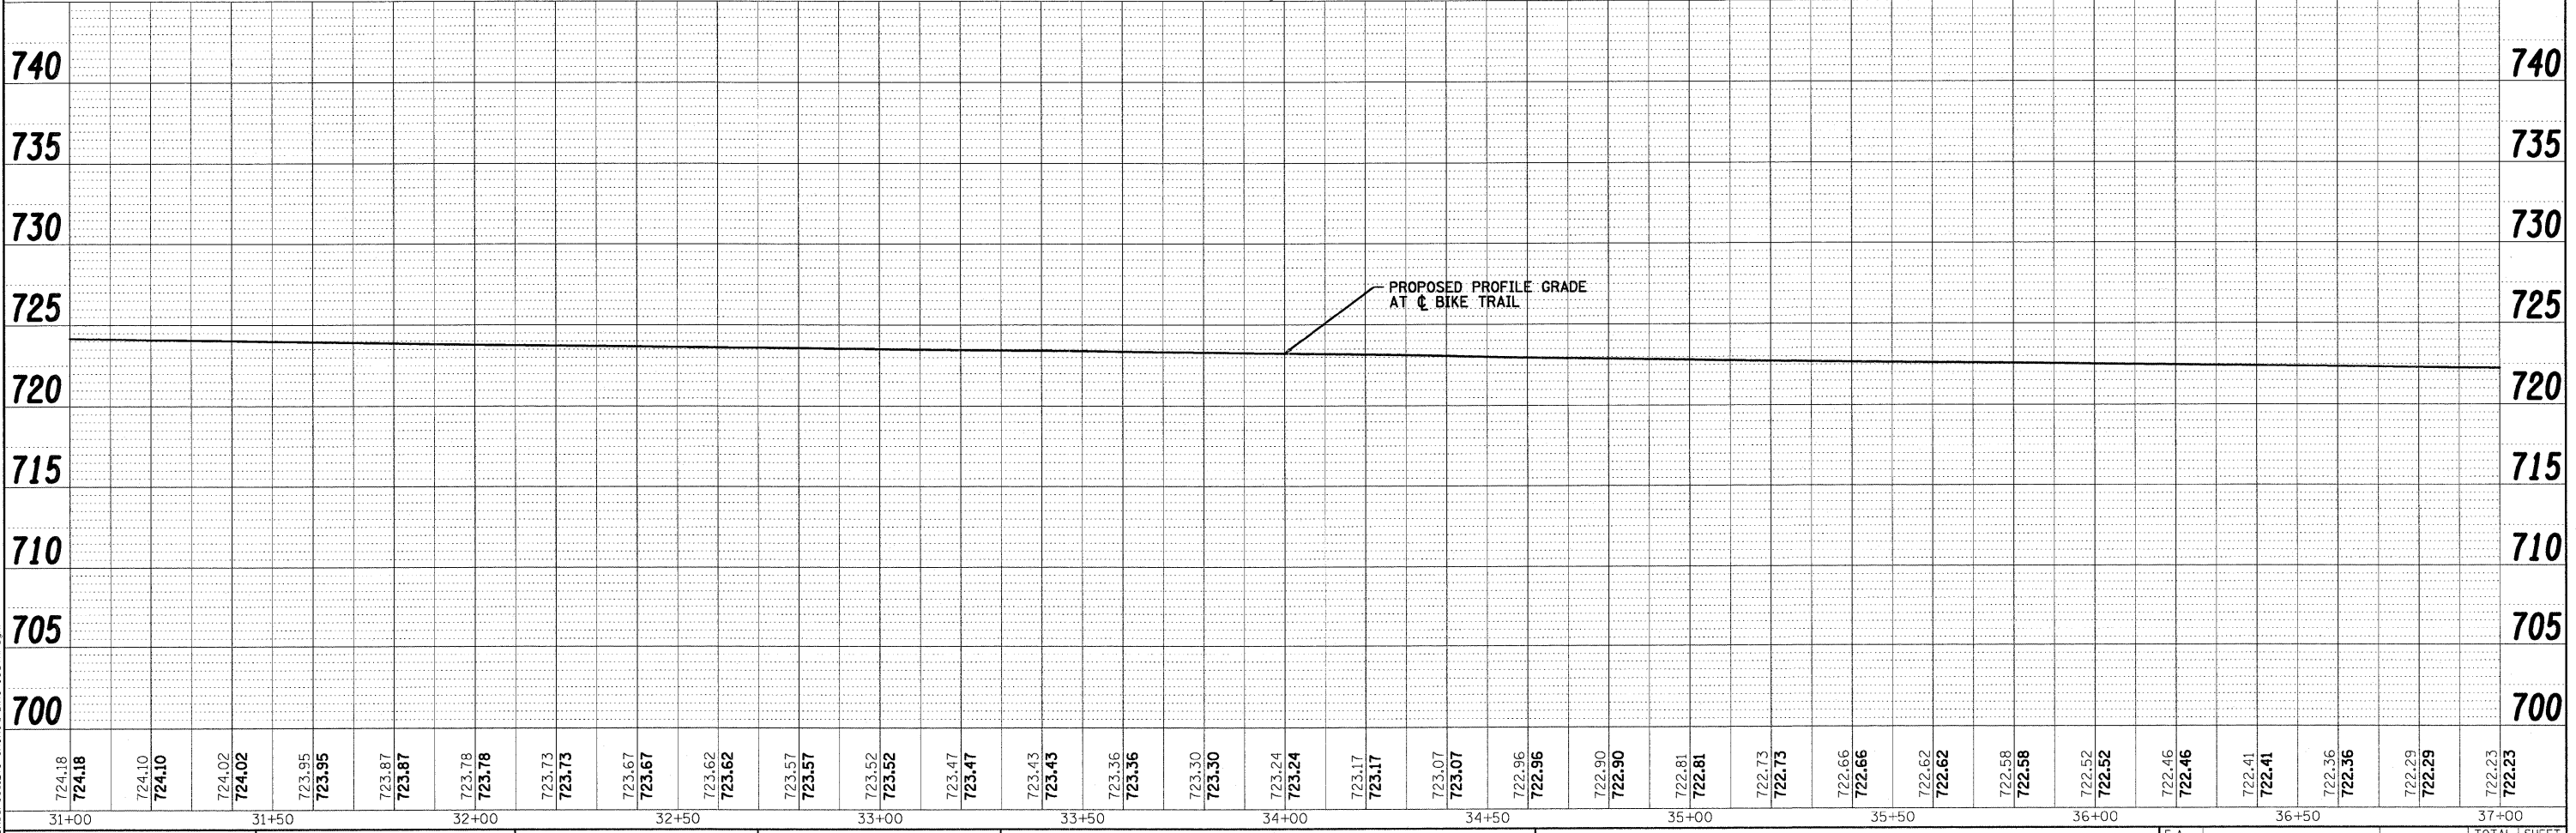

EXIST. CURVE C1 AT BASELINE
 PI STA. = 28+35.68
 $\Delta = 26^\circ 14' 13''$ (LT)
 $D = 0^\circ 59' 48''$
 $R = 5,749.00'$
 $T = 1,339.78'$
 $L = 2,632.58'$
 $E = 154.05'$
 $e =$ FIELD VERIFY
 $T.R. =$ FIELD VERIFY
 $S.E. RUN =$ FIELD VERIFY
 $P.C. STA = 14+95.90$
 $P.T. STA = 41+28.48$

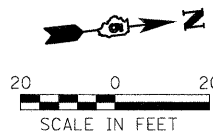

724.18 724.18	724.10 724.10	724.02 724.02	723.95 723.95	723.87 723.87	723.78 723.78	723.73 723.73	723.67 723.67	723.62 723.62	723.57 723.57	723.52 723.52	723.47 723.47	723.43 723.43	723.36 723.36	723.30 723.30	723.24 723.24	723.17 723.17	723.07 723.07	722.96 722.96	722.90 722.90	722.81 722.81	722.73 722.73	722.66 722.66	722.62 722.62	722.58 722.58	722.52 722.52	722.46 722.46	722.41 722.41	722.36 722.36	722.29 722.29	722.23 722.23
31+00	31+50	32+00	32+50	33+00	33+50	34+00	34+50	35+00	35+50	36+00	36+50	37+00																		

DATE	BY
DATE	BY
DATE	BY
DATE	BY

DATE	BY
DATE	BY
DATE	BY
DATE	BY

STATE OF ILLINOIS
 DEPARTMENT OF TRANSPORTATION

BIKE TRAIL PLAN AND PROFILE

F.A. RTE.	SECTION	COUNTY	TOTAL SHEETS	SHEET NO.
	06-00025-01-BT	MCLEAN	36	9
FED. ROAD DIST. NO.		ILLINOIS FED. AID PROJECT		
		CONTRACT NO. 91410		

Farnsworth GROUP
 2709 McGRAW DRIVE, BLOOMINGTON, ILLINOIS 61704
 (309)663-8435 / (309)663-1571 FAX
 www.f-g.com

SCALE: 1" = 20' SHEET NO. OF SHEETS STA. 31+00 TO STA. 37+00