
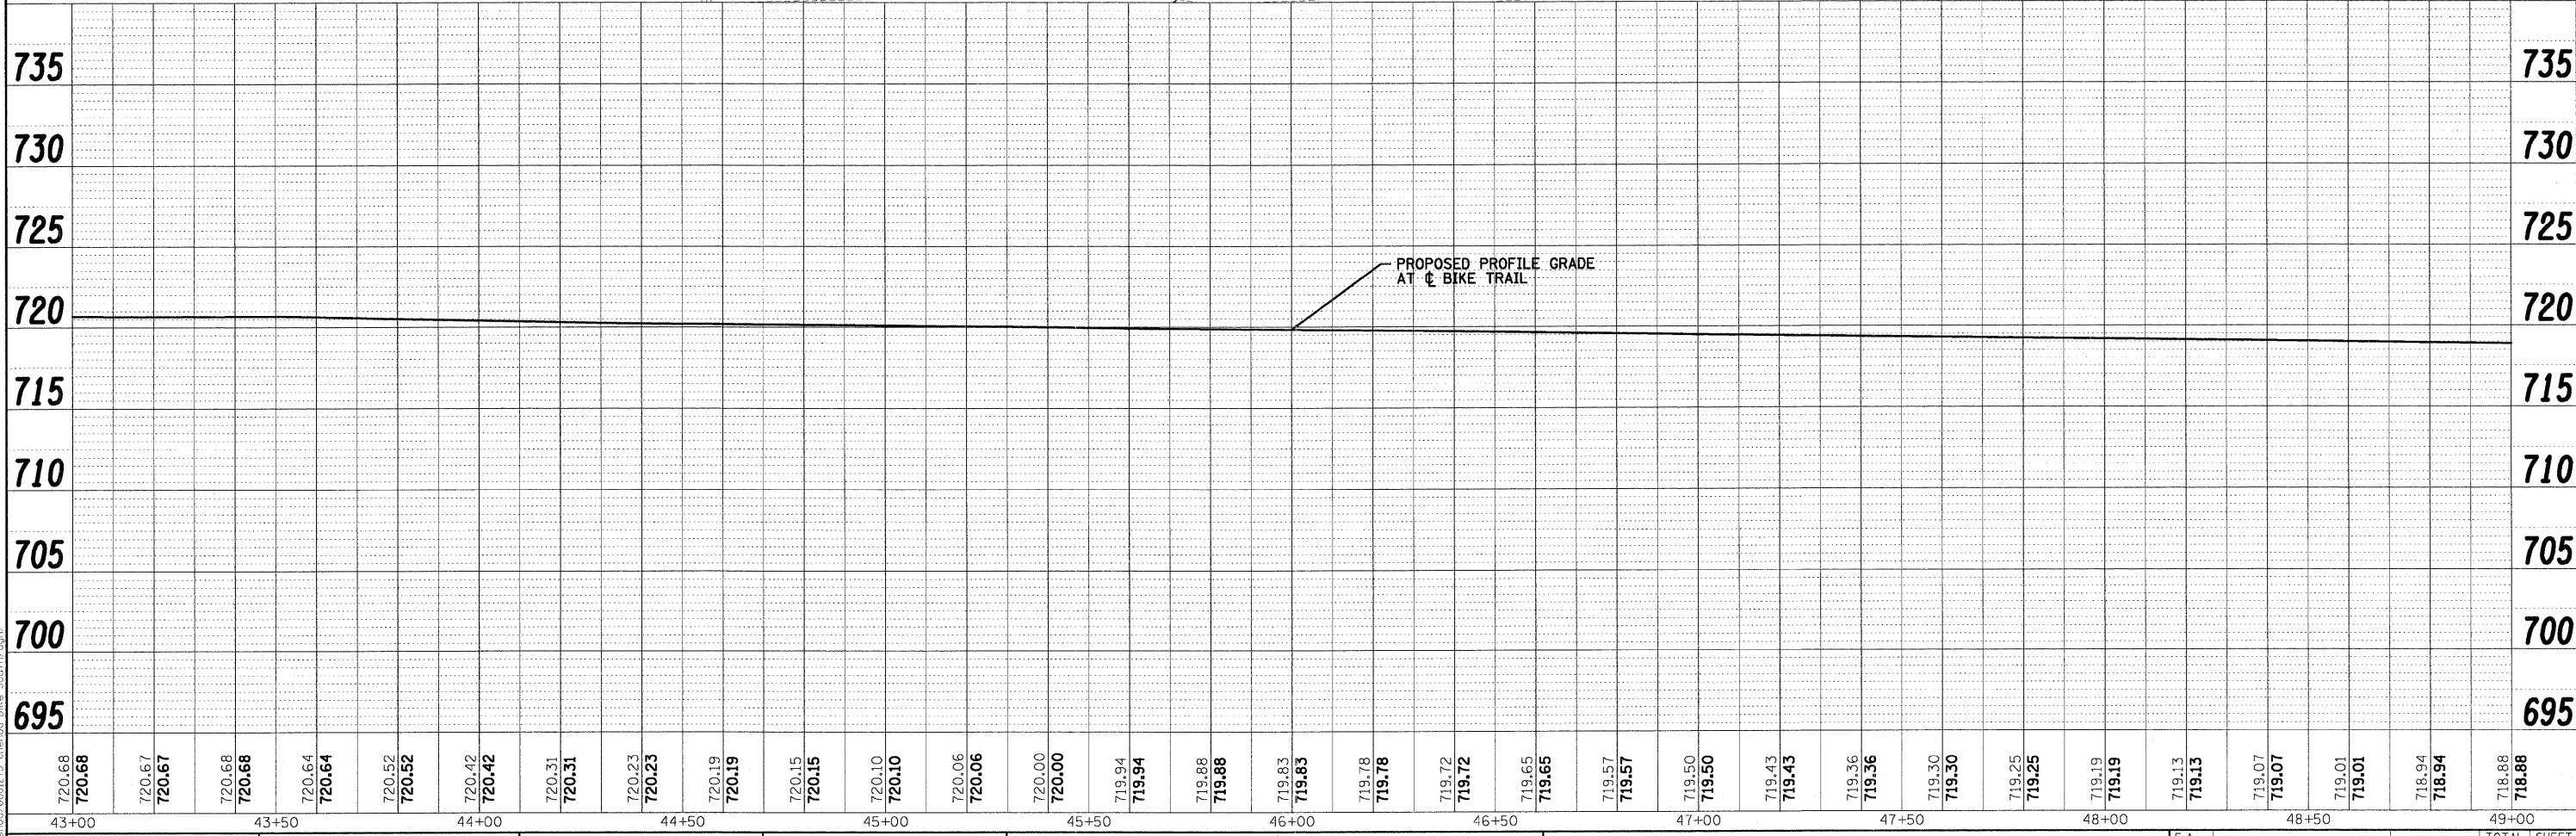


• SEE TYPICAL SECTION SHEET FOR THE CONSTRUCTION LIMIT BY AGREEMENT LOCATION.

SECTION 11, TOWNSHIP 26N, RANGE 4E, 3RD PM

PLAN	DATE
BY	
REVISIONS	
NO.	
DATE	
BY	
DESCRIPTION	

PROFILE	DATE
BY	
REVISIONS	
NO.	
DATE	
BY	
DESCRIPTION	

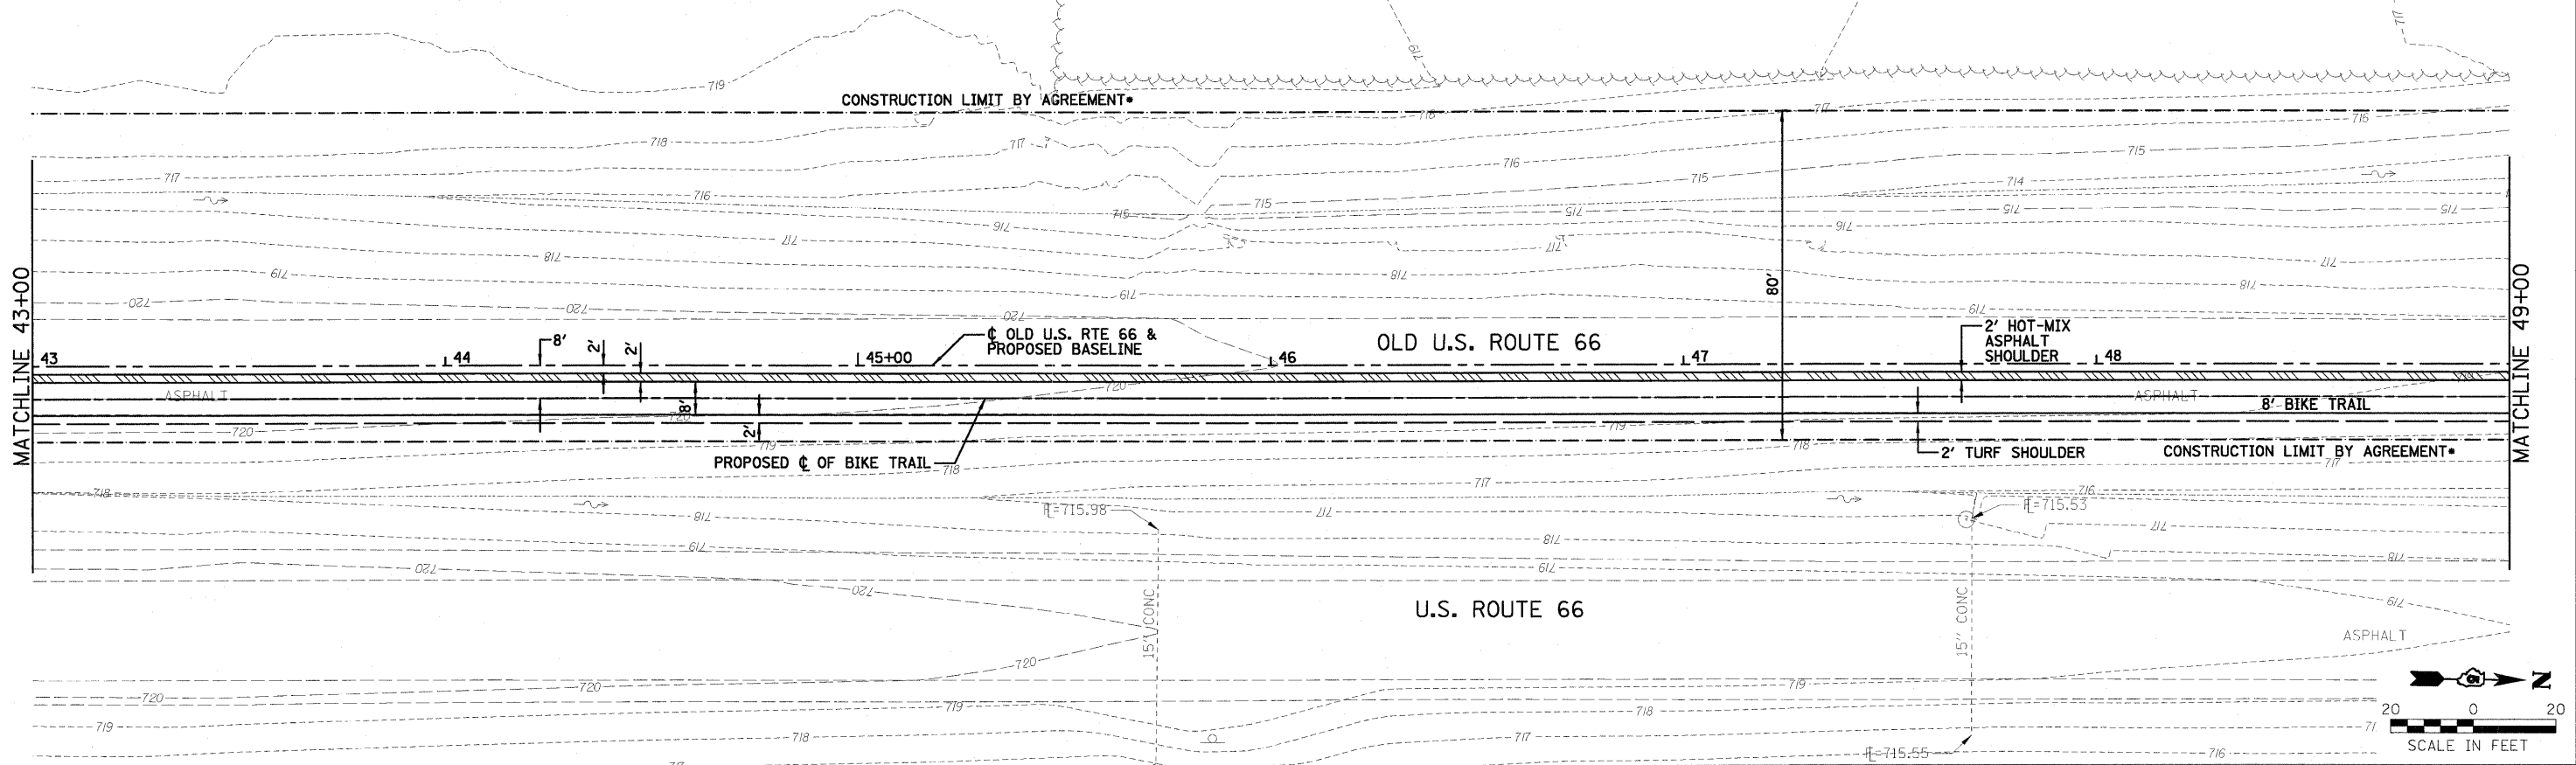

FILE NAME =	USER NAME = #USER#	DESIGNED - DWR	REVISED -	STATE OF ILLINOIS DEPARTMENT OF TRANSPORTATION	BIKE TRAIL PLAN AND PROFILE		F.A. RTE.	SECTION	COUNTY	TOTAL SHEETS	SHEET NO.
#FILE#		DRAWN - AJD/JTC	REVISED -		SCALE: 1" = 20'	SHEET NO.	OF SHEETS	06-00025-01-BT	MCLEAN	36	11
		CHECKED - ERB	REVISED -		STA. 43+00 TO STA. 49+00			CONTRACT NO. 91410			
		DATE - 03/27/09	REVISED -				FED. ROAD DIST. NO. ILLINOIS FED. AID PROJECT				