

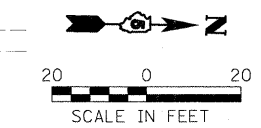


CONSTRUCTION LIMIT BY AGREEMENT*

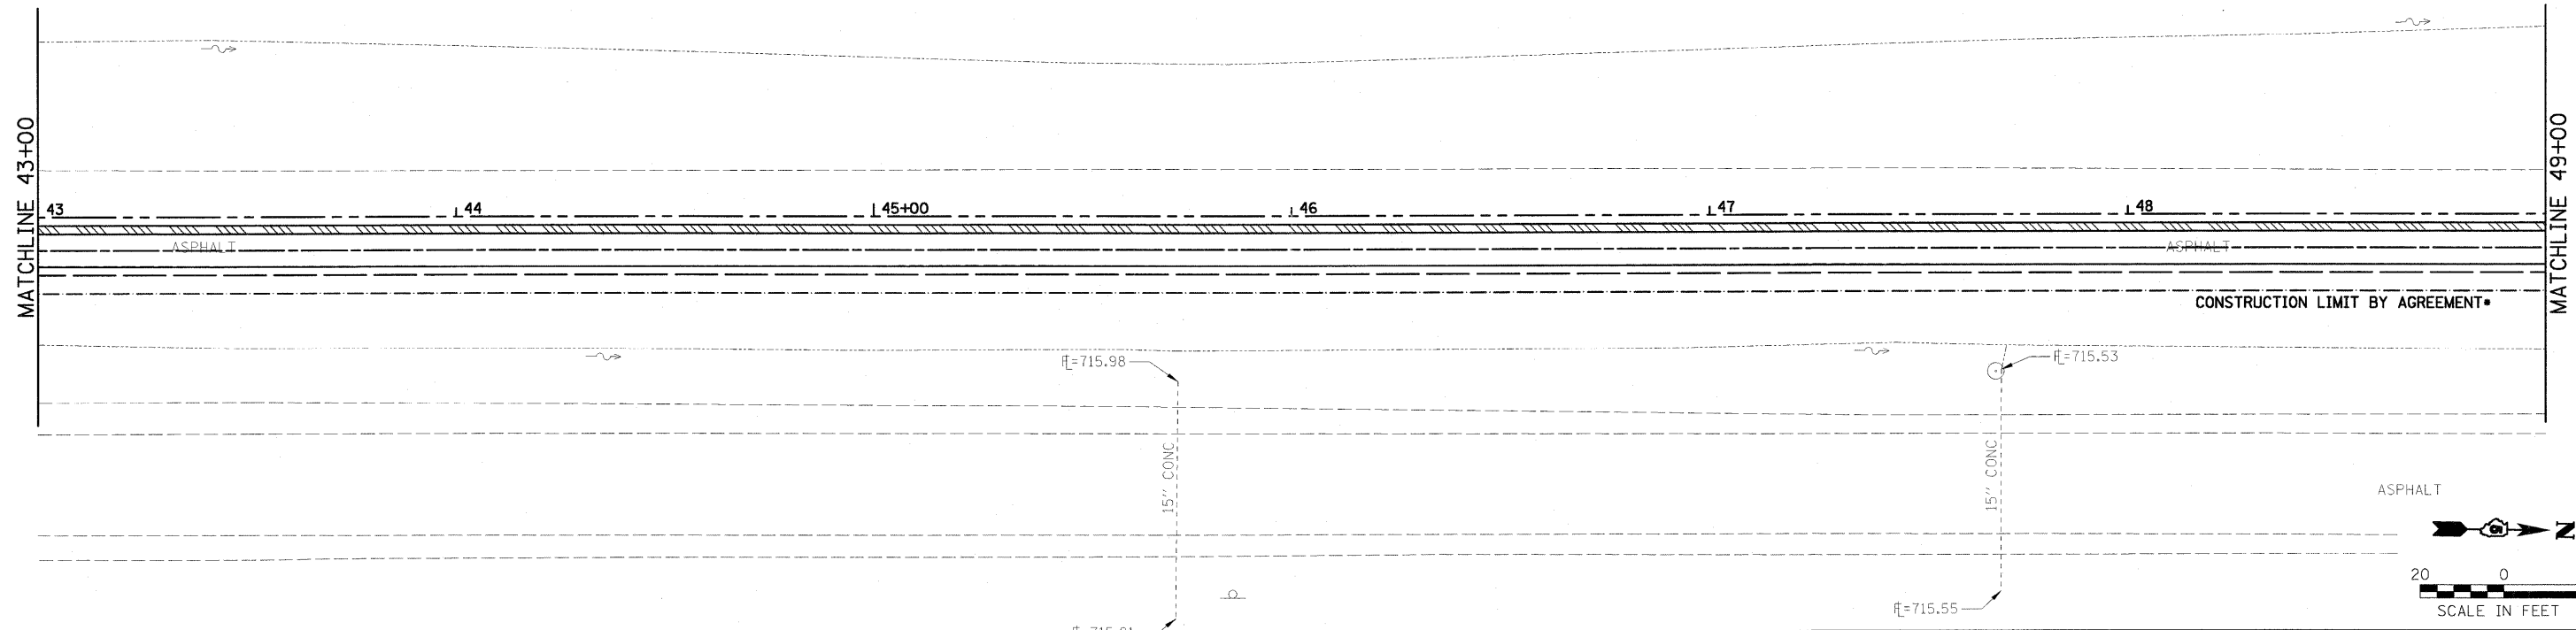

CONSTRUCTION LIMIT BY AGREEMENT*

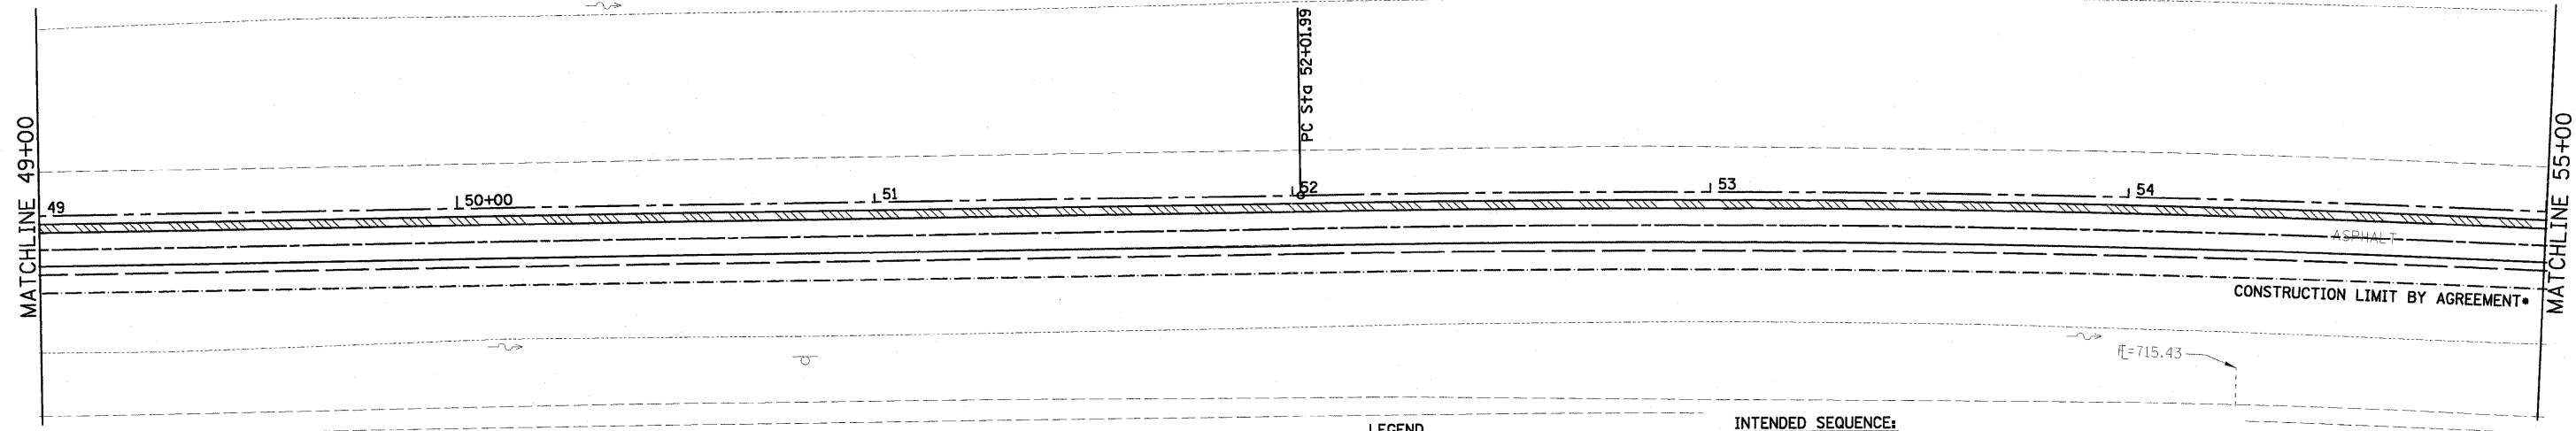


LEGEND

- PERIMETER EROSION BARRIER
- INLET & PIPE PROTECTION
- TEMPORARY DITCH CHECK

INTENDED SEQUENCE:

1. PLACEMENT OF PERIMETER EROSION BARRIER AND INLET & PIPE PROTECTION PRIOR TO THE COMMENCEMENT OF ANY WORK. (SEE STANDARD 280001)
2. TOPSOIL REMOVAL, EARTH EXCAVATION, AND EMBANKMENT.
3. TEMPORARY SEEDING, AND OTHER EROSION CONTROL ITEMS AS NEEDED.
4. SUBGRADE IMPROVEMENTS, CONCRETE CURB & GUTTER, HOT-MIX ASPHALT PAVING, AND PERMANENT SEEDING.

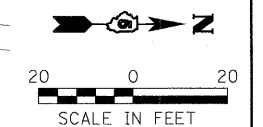

FILE NAME =	USER NAME = #USER#
#FILEL#	

DESIGNED - DWR	REVISED -
DRAWN - AJD/JTC	REVISED -
CHECKED - ERB	REVISED -
DATE - 03/27/09	REVISED -

DESIGNED - DWR	REVISED -
DRAWN - AJD/JTC	REVISED -
CHECKED - ERB	REVISED -
DATE - 03/27/09	REVISED -

DESIGNED - DWR	REVISED -
DRAWN - AJD/JTC	REVISED -
CHECKED - ERB	REVISED -
DATE - 03/27/09	REVISED -

**STATE OF ILLINOIS
DEPARTMENT OF TRANSPORTATION**

EROSION CONTROL PLAN

SCALE: 1" = 20' SHEET NO. OF SHEETS STA. 43+00 TO STA. 55+00

F.A. RTE.	SECTION	COUNTY	TOTAL SHEETS	SHEET NO.
	06-00025-01-BT	MCLEAN	36	27
CONTRACT NO. 91410				
FED. ROAD DIST. NO. ILLINOIS FED. AID PROJECT				

D:\City of Chicago\081215 Chicago Bike South.dgn