
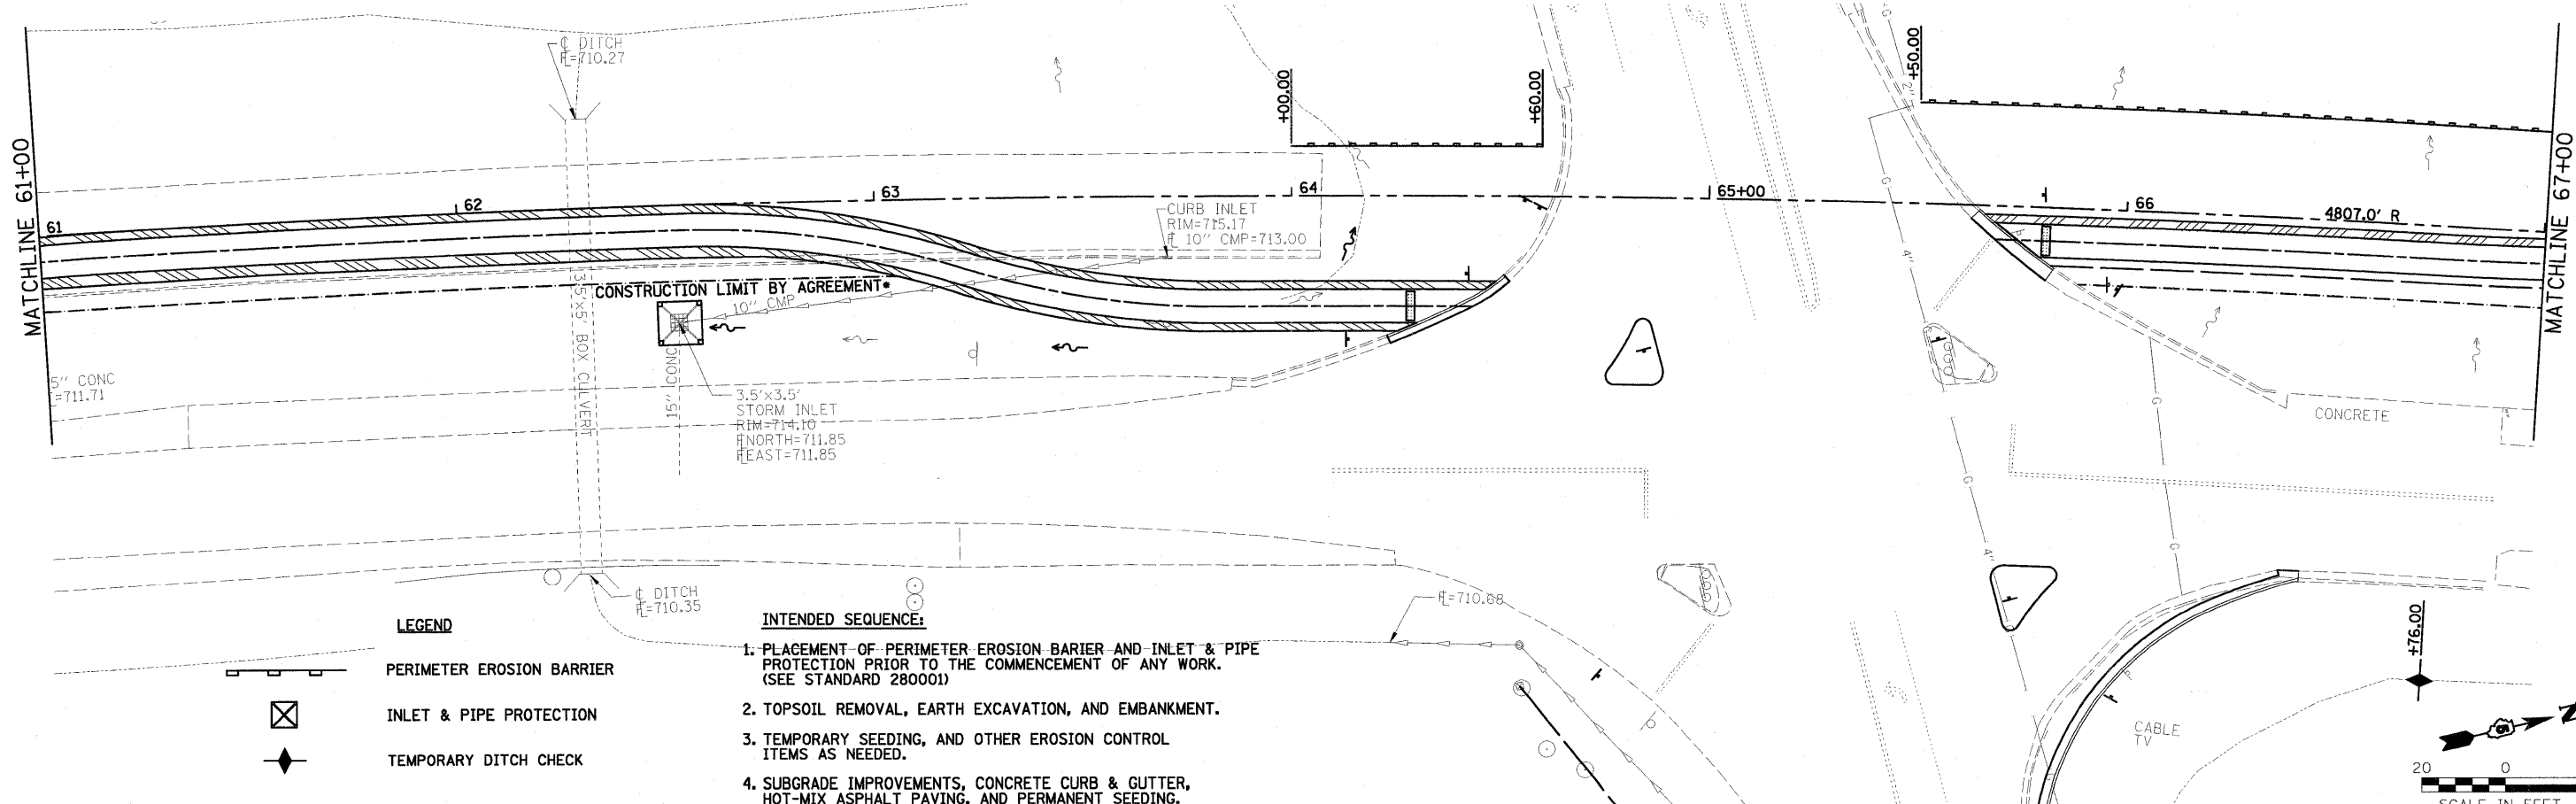


CONSTRUCTION LIMIT BY AGREEMENT

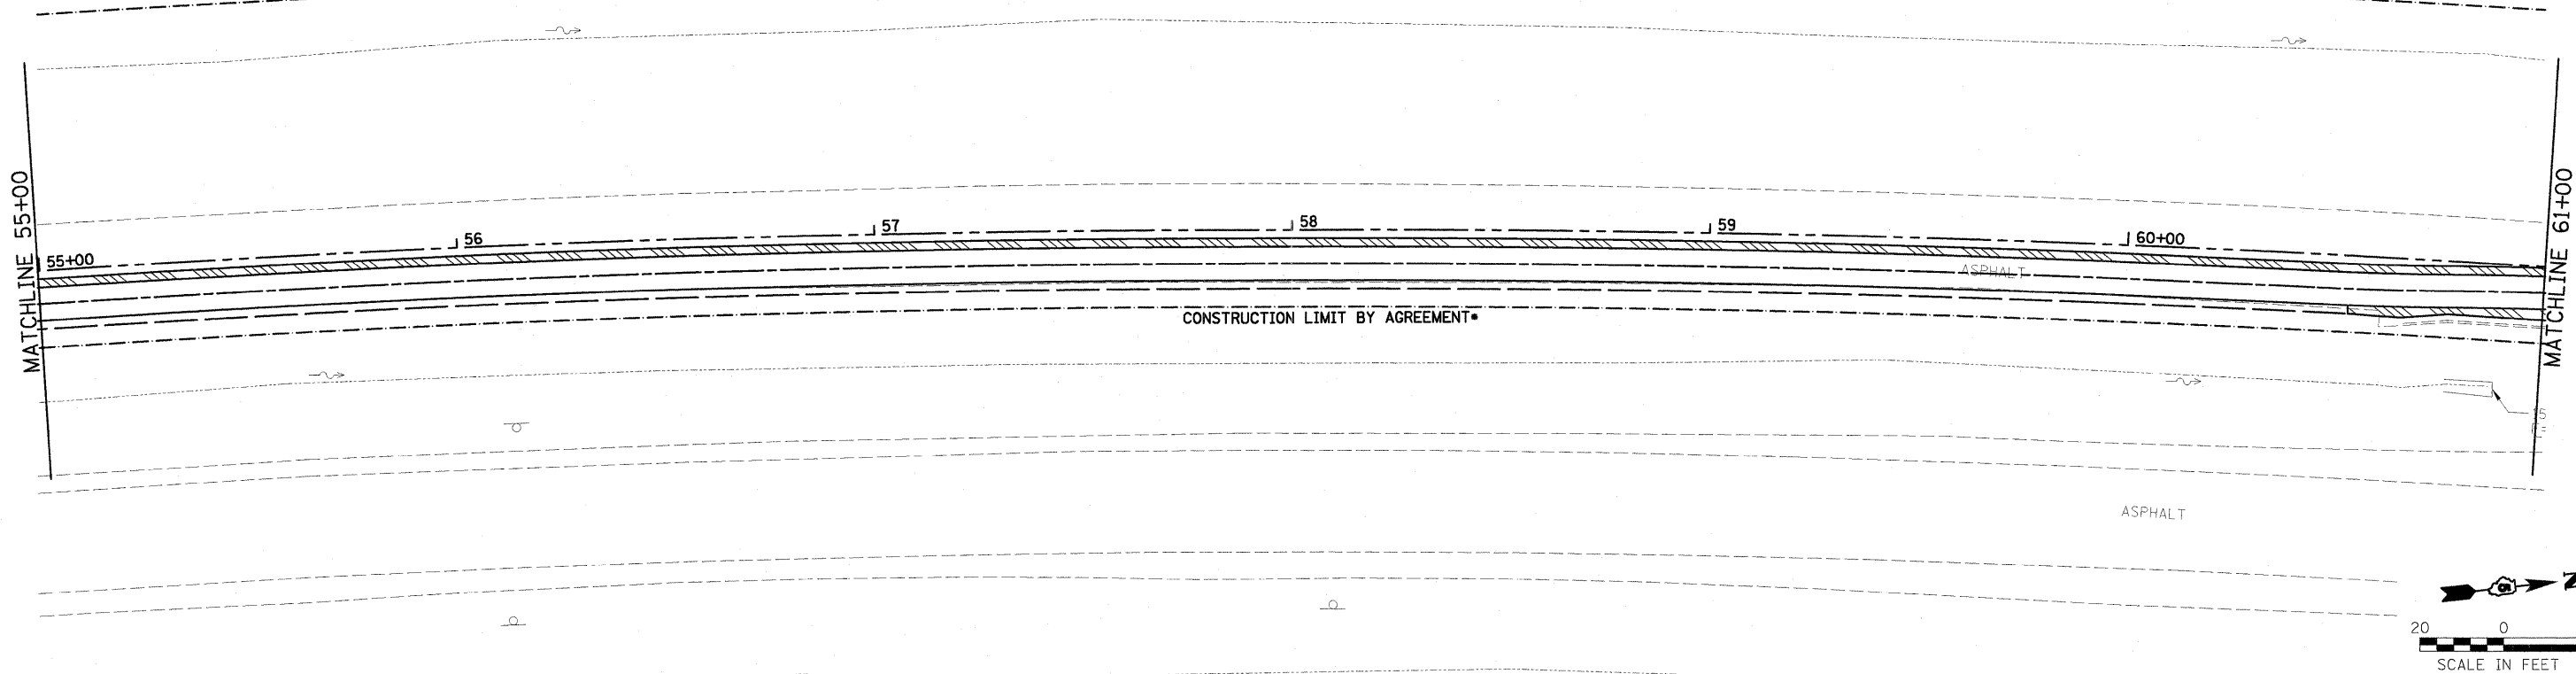

**LEGEND**

- PERIMETER EROSION BARRIER
- INLET & PIPE PROTECTION
- TEMPORARY DITCH CHECK

**INTENDED SEQUENCE:**

1. PLACEMENT OF PERIMETER EROSION BARRIER AND INLET & PIPE PROTECTION PRIOR TO THE COMMENCEMENT OF ANY WORK. (SEE STANDARD 280001)
2. TOPSOIL REMOVAL, EARTH EXCAVATION, AND EMBANKMENT.
3. TEMPORARY SEEDING, AND OTHER EROSION CONTROL ITEMS AS NEEDED.
4. SUBGRADE IMPROVEMENTS, CONCRETE CURB & GUTTER, HOT-MIX ASPHALT PAVING, AND PERMANENT SEEDING.

FILE NAME =  
#FILE#

USER NAME = #USER#  
PILOT SCALE = #SCALE#  
PLOT DATE = #DATE#

DESIGNED - DWR  
DRAWN - AJD/JTC  
CHECKED - ERB  
DATE - 03/27/09

REVISED -  
REVISED -  
REVISED -  
REVISED -

**STATE OF ILLINOIS  
DEPARTMENT OF TRANSPORTATION**

Farnsworth  
2709 MCGRAW DRIVE, BLOOMINGTON, ILLINOIS 61704  
(309)663-8435 / (309)663-1571 FAX  
www.f-w.com

**EROSION CONTROL PLAN**

SCALE: 1" = 20' SHEET NO. OF SHEETS STA. 55+00 TO STA. 67+00

F.A. RTE.	SECTION	COUNTY	TOTAL SHEETS	SHEET NO.
	06-00025-01-BT	MCLEAN	36	28
CONTRACT NO. 91410				
FED. ROAD DIST. NO. ILLINOIS FED. AID PROJECT				

2010 City of Chicago/0081215 Chicago-Rite-South.dgn