
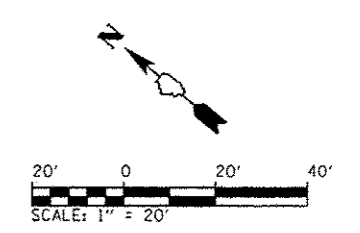


BILL OF MATERIALS - ISLAND VIEW

ITEM	UNIT	TOTAL
TOPSOIL FURNISH AND PLACE, 4"	SO YD	43
HOT-MIX ASPHALT SURFACE COURSE, MIX "C", N50	TON	162.1
STRIP REFLECTIVE CRACK CONTROL TREATMENT	FOOT	310
AGGREGATE WEDGE SHOULDER, TYPE B	TON	5.0
SIGN PANEL - TYPE 1	SO FT	7
WOOD SIGN SUPPORT	FOOT	15
PAINT PAVEMENT MARKING - LINE 4"	FOOT	840
REMOVE EXISTING PARKING BLOCKS	EACH	22
PRECAST CONCRETE PARKING BLOCK	EACH	22
FIBER-MODIFIED ASPHALT CRACK SEALING	FOOT	310
BITUMINOUS MATERIALS (PRIME COAT)	POUND	652

• QUANTITIES ARE ESTIMATED AND SHALL ONLY BE USED AT THE DISCRETION OF THE ENGINEER.

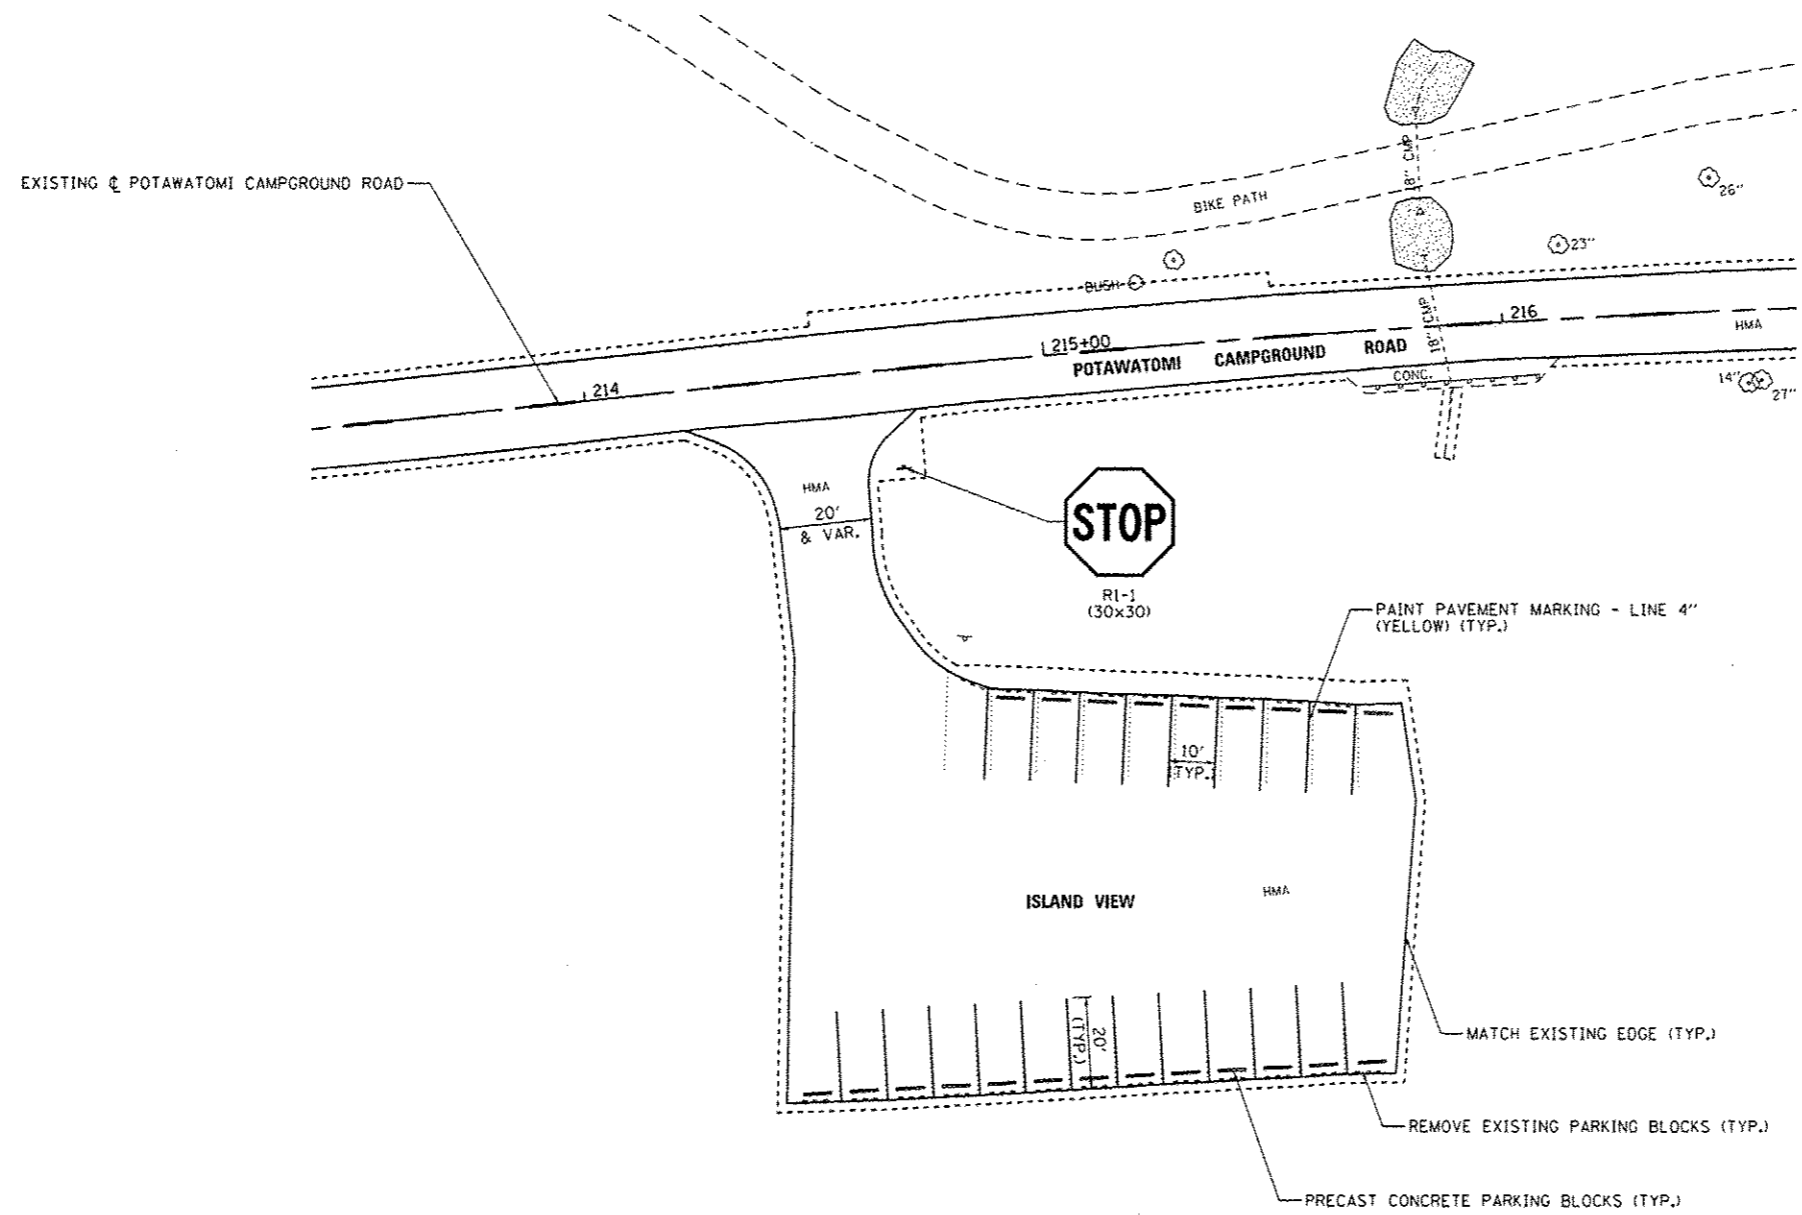

FILE NAME =	USER NAME = Brad Downen	DESIGNED - MJO	REVISED -
L:\1007\1100G10\10.17\Draw\CADD\Sheets\046302.sht IslandView-SitePlan.dgn		DRAWN - RAH	REVISED -
Default	PLOT SCALE = 48.0000' / in.	CHECKED - BJD	REVISED -
	PLOT DATE = 3/28/2014	DATE - 3/28/2014	REVISED -

**STATE OF ILLINOIS
DEPARTMENT OF TRANSPORTATION**

**SITE PLAN - ISLAND VIEW
KANKAKEE RIVER STATE PARK**

SCALE: 1" = 20' SHEET 1 OF 1 SHEETS STA. TO STA.

F.A. RTE.	SECTION	COUNTY	TOTAL SHEETS	SHEET NO.
	PARK ROADS		69	45
• WILL AND KANKAKEE			CONTRACT NO. 46302	
ILLINOIS FED. AID PROJECT				