


**SIDEWALK LAYOUT POINTS**

- ① STA. 247+35.89, 35.53' RT. (MATCH EXISTING EDGE)
- ② STA. 247+35.86, 9.12' RT. (MATCH EXISTING EDGE)
- ③ STA. 247+30.79, 35.47' RT. (MATCH EXISTING EDGE)
- ④ STA. 247+30.84, 9.16' RT. (MATCH EXISTING EDGE)

**BILL OF MATERIALS - POTAWATOMI SHOWER BUILDING**

ITEM	UNIT	TOTAL
EARTH EXCAVATION	CU YD	195
GRADING AND SHAPING DITCHES	FOOT	240
AGGREGATE BASE COURSE, TYPE A 12"	SO YD	389
HOT-MIX ASPHALT BINDER COURSE, IL 19.0 FG, N50	TON	47.7
HOT-MIX ASPHALT SURFACE COURSE, MIX "C", N50	TON	42.4
PORTLAND CEMENT CONCRETE SIDEWALK 4 INCH	SO FT	156
DETECTABLE WARNINGS	SO FT	22
PAVEMENT REMOVAL	SO YD	173
SIDEWALK REMOVAL	SO FT	132
STRIP REFLECTIVE CRACK CONTROL TREATMENT	FOOT	150
AGGREGATE WEDGE SHOULDER, TYPE B	TON	3.9
SIGN PANEL - TYPE 1	SO FT	3
WOOD SIGN SUPPORT	SO FT	15
PAINT PAVEMENT MARKING - LINE 4"	FOOT	770
PAINT PAVEMENT MARKING - LINE 6"	FOOT	72
PAINT PAVEMENT MARKING - LINE 12"	FOOT	48
PRECAST CONCRETE PARKING BLOCK	EACH	14
BITUMINOUS MATERIALS (PRIME COAT)	POUND	937

**LEGEND**

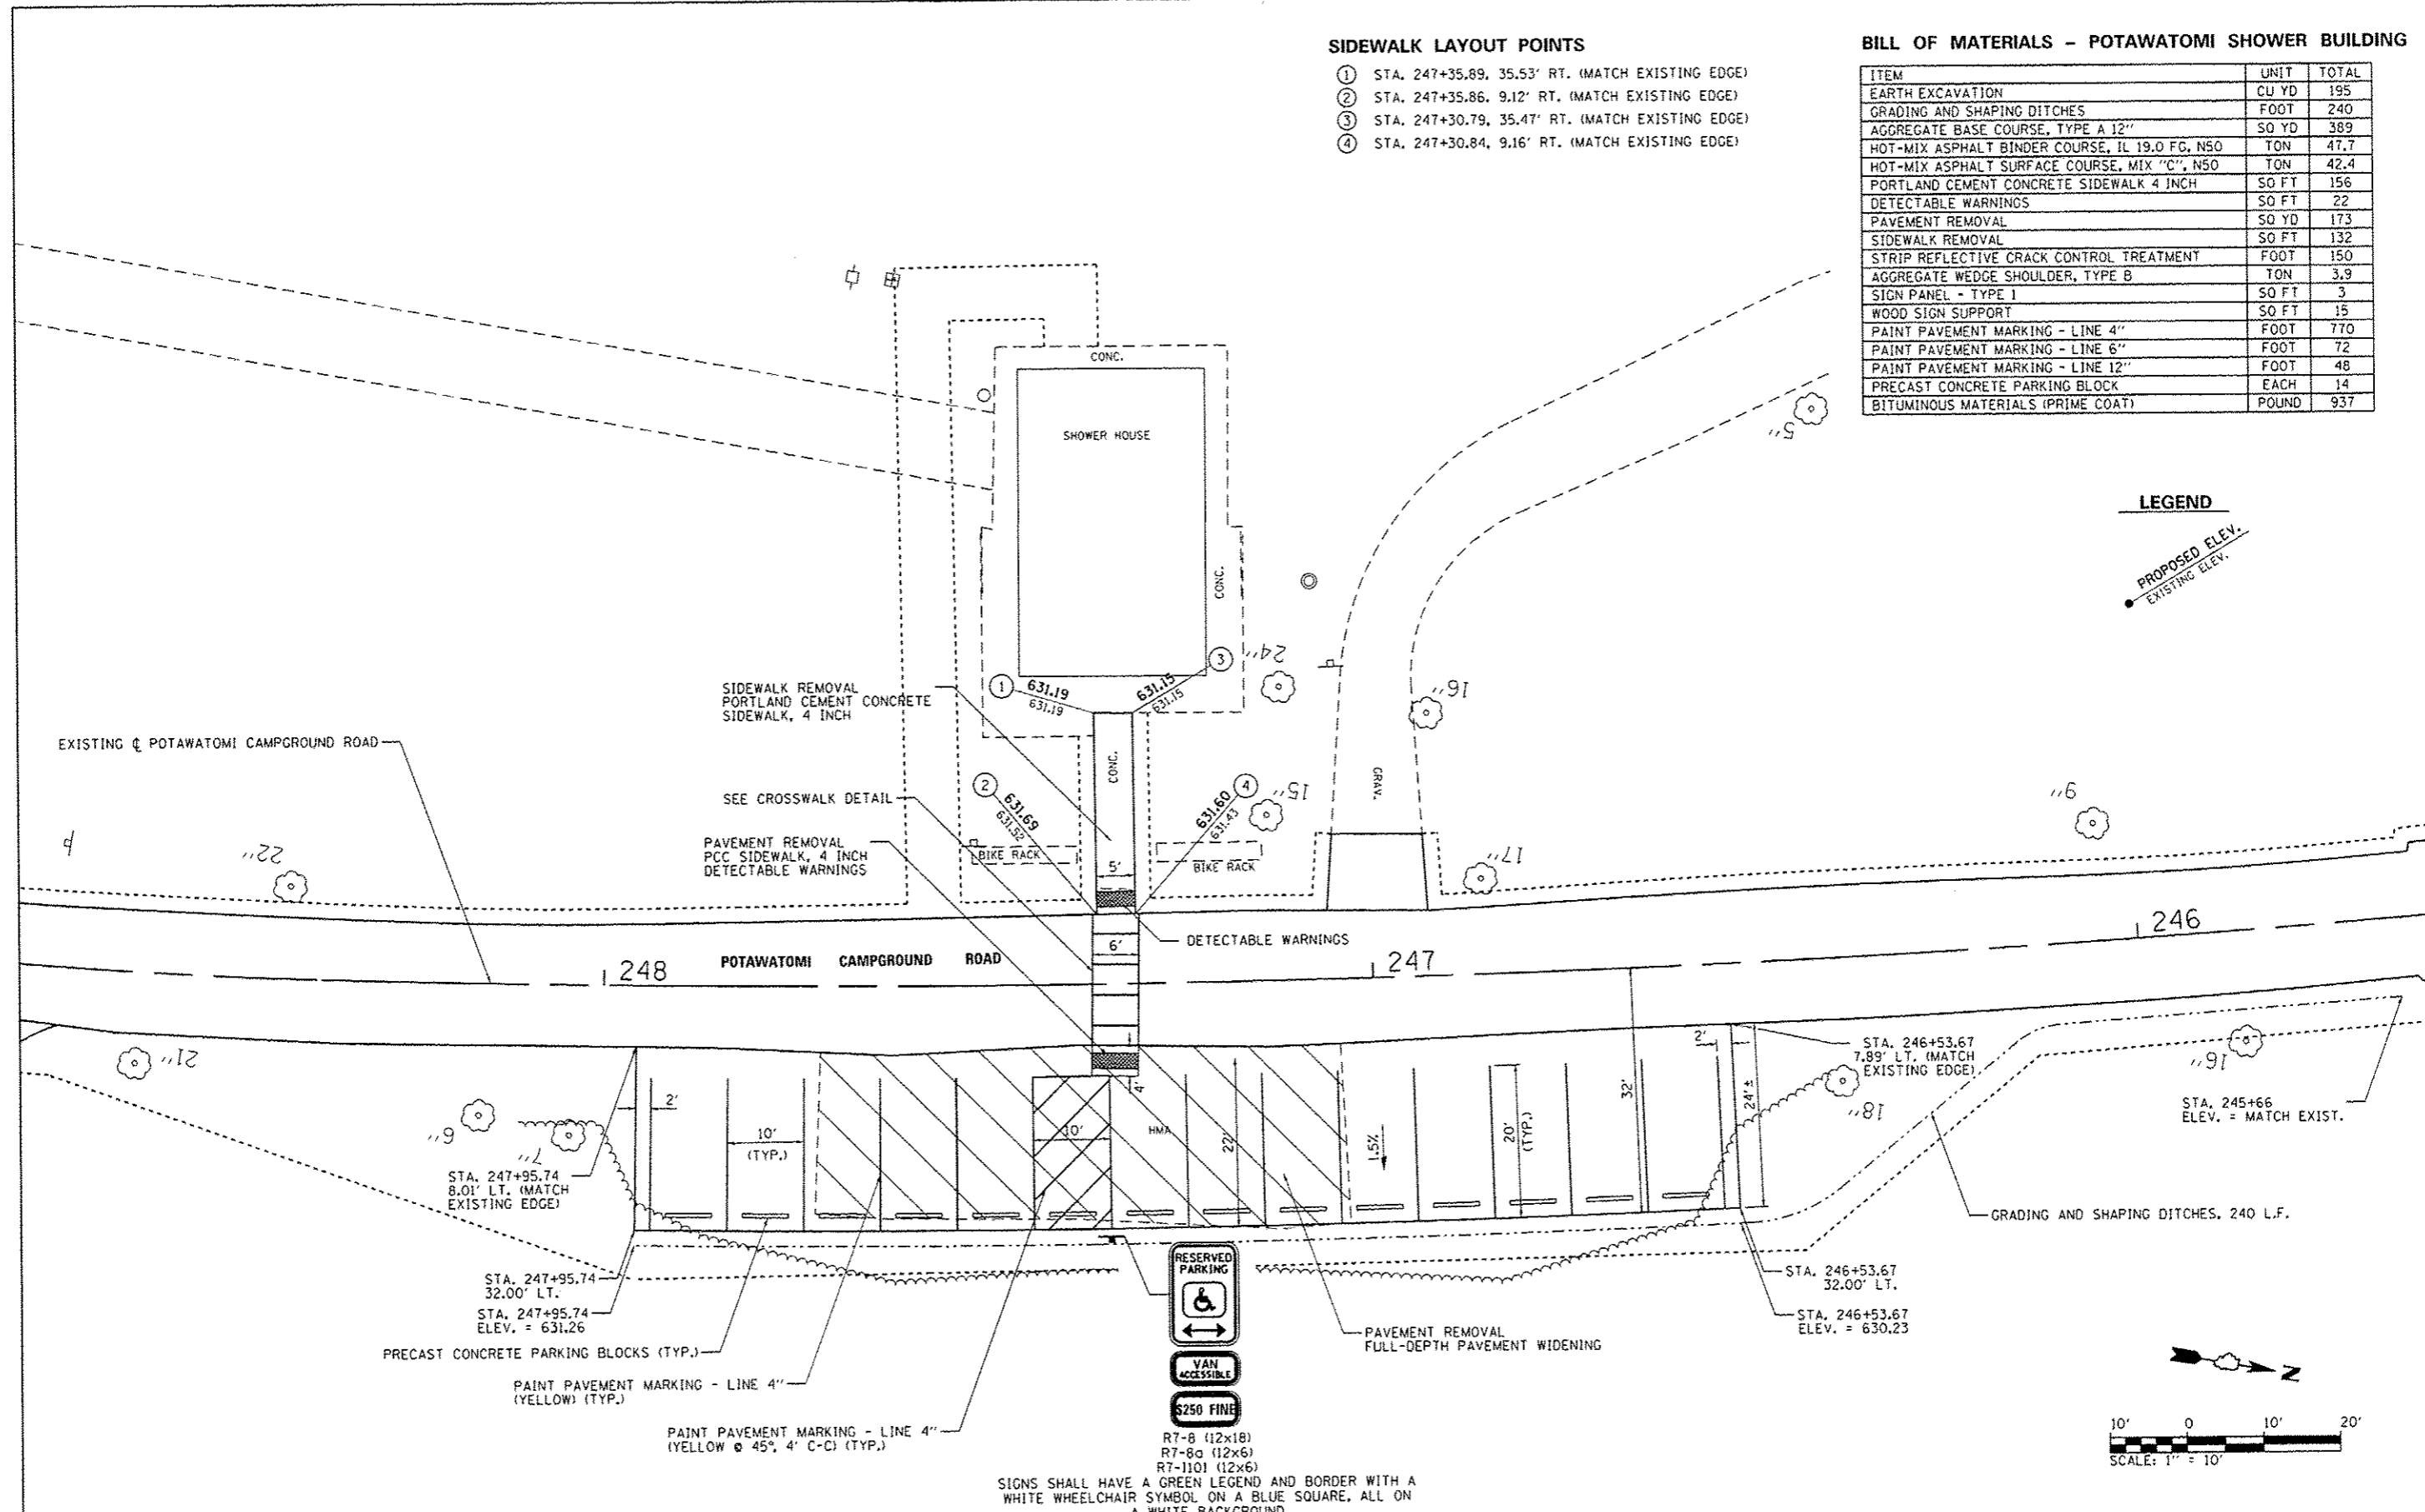

FILE NAME =	USER NAME = Brad Downen	DESIGNED - MJO	REVISED -
L:\1001\1186618\MO-17-D-04\CAD\Sheets\046302.sht Shower House-SitePlan.dgn		DRAWN - RAH	REVISED -
Default	PLOT SCALE = 20.0000 1/4" = 1'	CHECKED - BJD	REVISED -
	PLOT DATE = 3/28/2014	DATE - 3/28/2014	REVISED -

**STATE OF ILLINOIS  
DEPARTMENT OF TRANSPORTATION**

**SITE PLAN - POTAWATOMI SHOWER BUILDING  
KANKAKEE RIVER STATE PARK**

SCALE: 1" = 20' SHEET 1 OF 1 SHEETS STA. TO STA.

F.A. RTE.	SECTION	COUNTY	TOTAL SHEETS	SHEET NO.
	PARK ROADS		69	46
* WILL AND KANKAKEE			CONTRACT NO. 46302	
ILLINOIS FED. AID PROJECT				