



**SIGN LEGEND:**

- RSP REMOVE SIGN PANEL AND POST
- RLSP RELOCATE SIGN PANEL
- SRIP SIGN REMAIN IN PLACE

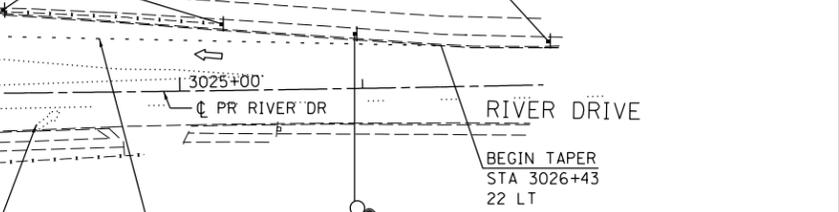

ROAD CLOSURE USE DISTRICT STANDARD 40.1

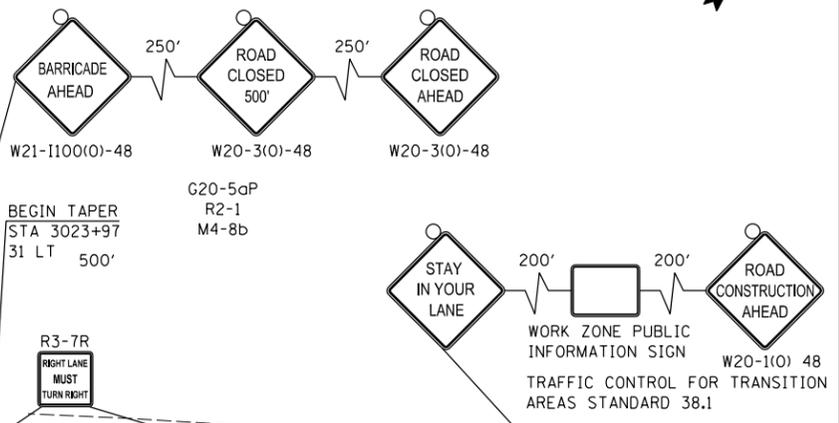


**LEGEND:**

- WORK ZONE
- STABILIZED CONSTRUCTION ENTRANCE
- DIRECTION OF TRAFFIC
- TEMPORARY PAVEMENT MARKING LETTERS AND SYMBOLS
- DRUM OR BARRICADE W/ STEADY BURN LIGHT
- SIGN
- TYPE III BARRICADE W/ 2 FLASHING LIGHTS
- ARROW BOARD
- PORTABLE CHANGEABLE MESSAGE SIGN (PCMS)

**NOTES:**


1. CONFLICTING PERMANENT SIGNS SHALL BE COVERED UNTIL APPLICABLE.
2. A 1:3 COMPACTED GRAVEL WEDGE IS REQUIRED AT EACH END OF THE PROJECT LIMITS WHEN THERE IS 12" OR GREATER DIFFERENCE IN ELEVATION (DROPOFF) BETWEEN THE PAVEMENT AND THE WORK AREA.

 

SCALE: 0 50' 100'

F.A.U. R.E.		SECTION	COUNTY	TOTAL SHEETS	SHEET NO.
5756		(81-1)M	ROCK ISLAND	217	57
				CONTRACT NO.	64J68

ILLINOIS FED. AID PROJECT

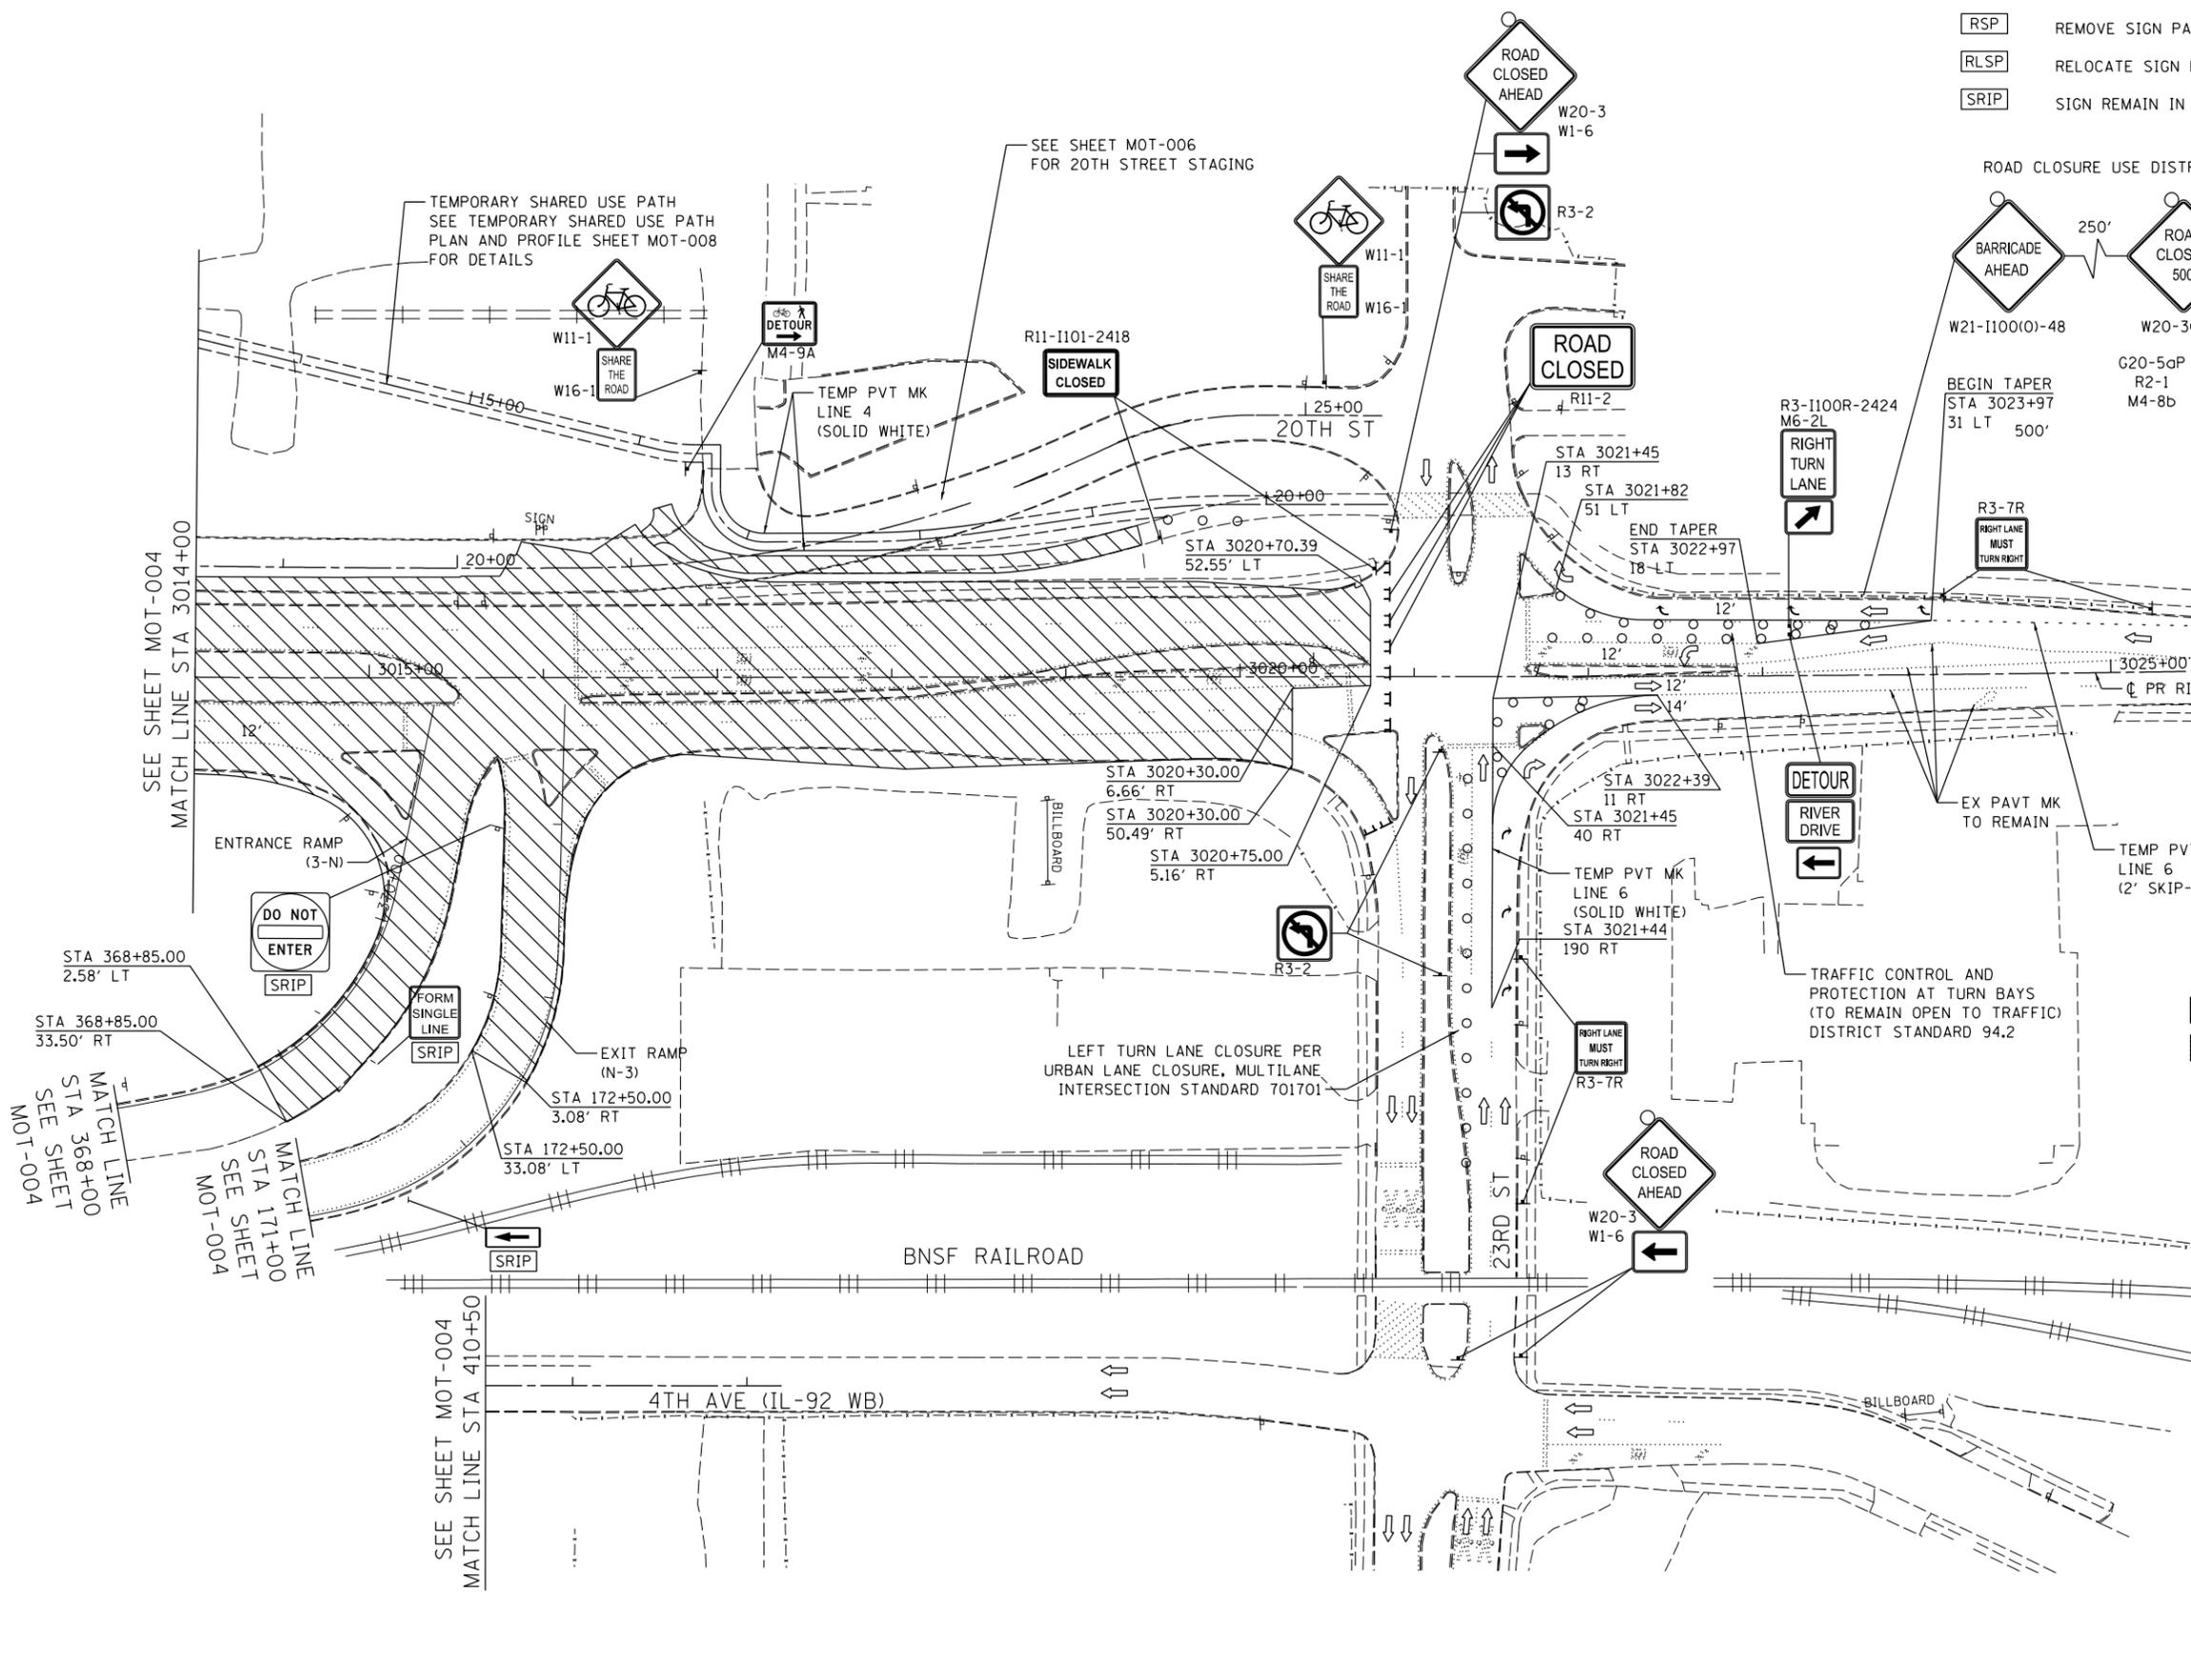

SEE SHEET MOT-004  
MATCH LINE STA 3014+00

SEE SHEET MOT-004  
MATCH LINE STA 368+00

SEE SHEET MOT-004  
MATCH LINE STA 171+00

SEE SHEET MOT-004  
MATCH LINE STA 172+00

SEE SHEET MOT-004  
MATCH LINE STA 410+50

SEE SHEET MOT-006  
FOR 20TH STREET STAGING

TEMPORARY SHARED USE PATH  
SEE TEMPORARY SHARED USE PATH  
PLAN AND PROFILE SHEET MOT-008  
FOR DETAILS

TEMP PVT MK  
LINE 4  
(SOLID WHITE)

LEFT TURN LANE CLOSURE PER  
URBAN LANE CLOSURE, MULTILANE  
INTERSECTION STANDARD 701701

TRAFFIC CONTROL AND  
PROTECTION AT TURN BAYS  
(TO REMAIN OPEN TO TRAFFIC)  
DISTRICT STANDARD 94.2

TEMP PVT MK  
LINE 6  
(2' SKIP-6' DASH)

BEGIN TAPER  
STA 3023+97  
31 LT 500'

G20-5aP  
R2-1  
M4-8b

BEGIN TAPER  
STA 3026+43  
22 LT

WORK ZONE PUBLIC  
INFORMATION SIGN  
TRAFFIC CONTROL FOR TRANSITION  
AREAS STANDARD 38.1



LAYOUT	MPV	2/6/2013
DRAWN	MPV	12/15/2013
REVIEWED	MTH	3/21/2014

FILE NAME =	D2PACKE-HP5-sht-staging51L.dgn	USER NAME =	petke00954	DESIGNED -	MPV	REVISED -	
		DRAWN -	MPV	REVISED -			
		CHECKED -	MTH	REVISED -			
		DATE -	3/7/2014	REVISED -			

**STATE OF ILLINOIS  
DEPARTMENT OF TRANSPORTATION**

**TEMPORARY TRAFFIC CONTROL PLANS  
RIVER DRIVE**

SCALE:	SHEET NO.	OF	SHEETS	STA.	TO	STA.
--------	-----------	----	--------	------	----	------

MOT-005