




LOCATION 3 S.N. 036-0022 INFORMATION ONLY

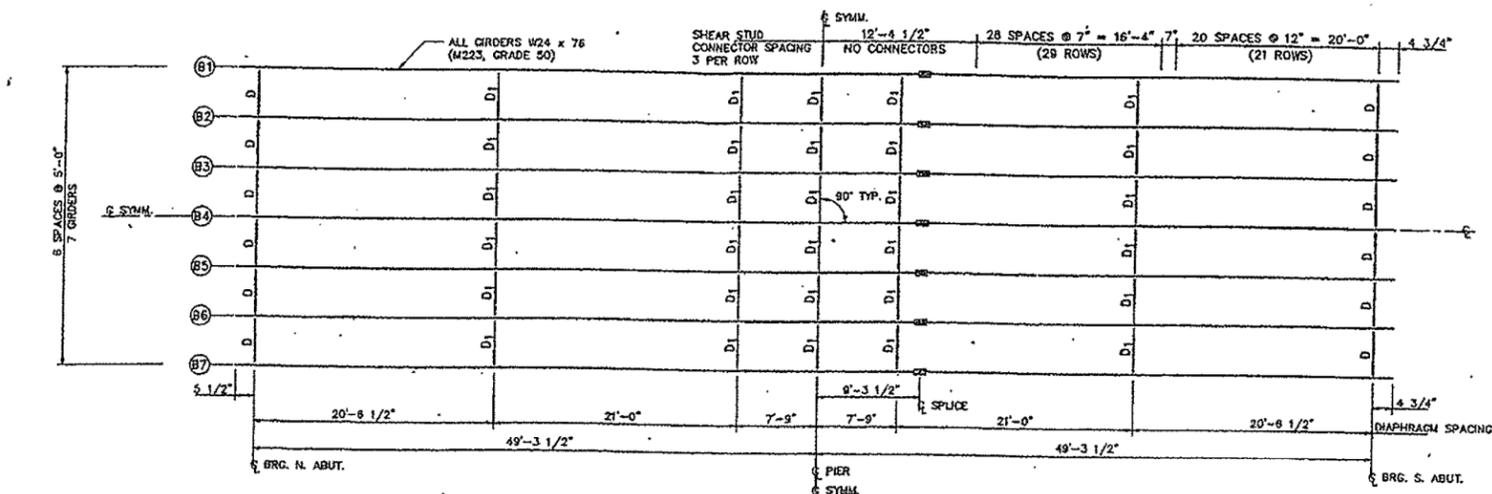


GIRDER LAYOUT

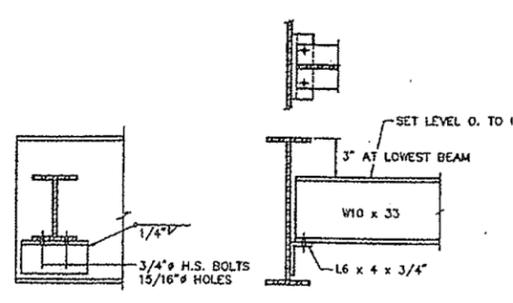

DIAPHRAGMS

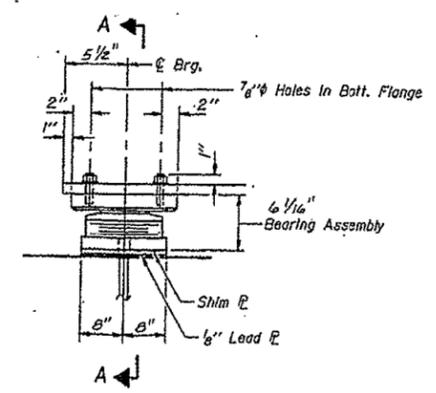

ELEVATION AT EA ABUT.
(A Required)

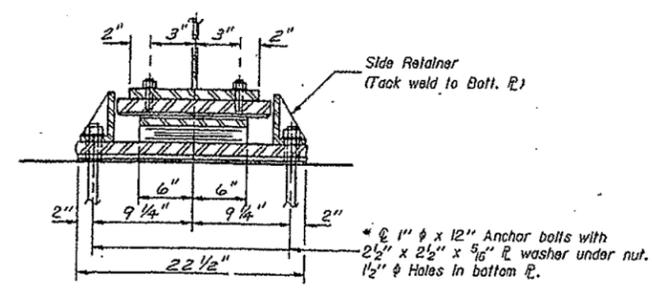

SECTION A-A

FILE NAME = Contract 68B47 bridge painting 2014.dgn	USER NAME = aubreys	DESIGNED - _____	REVISED - _____
Default	PLOT SCALE = 100.0000' / in.	DRAWN - _____	REVISED - _____
	PLOT DATE = 4/17/2014	CHECKED - _____	REVISED - _____
		DATE - _____	REVISED - _____

STATE OF ILLINOIS
DEPARTMENT OF TRANSPORTATION

LOCATION 3 FRAMING PLAN STRUCTURE 036-0022

SCALE: _____ SHEET _____ OF _____ SHEETS STA. _____ TO STA. _____

F.A. RTE.	SECTION	COUNTY	TOTAL SHEETS	SHEET NO.
VAR	D4 BRIDGE PAINTING 2014	VARIOUS	21	15
			CONTRACT NO. 68B47	
ILLINOIS FED. AID PROJECT				