

STATE OF ILLINOIS
DEPARTMENT OF TRANSPORTATION
PROPOSED ROADWAY PLANS
FAU ROUTE 9270
CITY OF BELLEVILLE
W. WASHINGTON STREET IMPROVEMENTS
CENTREVILLE AVE TO ILLINOIS ROUTE 159
SECTION 18-00213-01-RS
PROJECT NO. TJMU(864)

ST. CLAIR COUNTY, IL
STP-S FUNDS

F.A.U. RTE.	SECTION	COUNTY	TOTAL SHEETS	SHEET NO.
9270	18-00213-01-RS	ST. CLAIR	25	1
FED. AID PROJECT TJMU(864)		ILLINOIS	CONTRACT NO. 97834	

C-98-014-22



CITY OF BELLEVILLE, IL

APPROVED 5-23-24
Patty Dupont
CITY OF BELLEVILLE, ILLINOIS

STATE OF ILLINOIS
DEPARTMENT OF TRANSPORTATION


PASSED 4-4-25
Jim
DISTRICT 8 ENGINEER OF LOCAL ROADS & STREETS
RELEASING FOR BID
BASED ON LIMITED
REVIEW
4-4-25
Lara Rung
REGION 5 ENGINEER

PRINTED BY THE AUTHORITY OF THE STATE OF ILLINOIS

Kaskaskia
Engineering Group, LLC
208 E. Main St., Suite 100
Belleville, Illinois 62220
618.233.5877 phone
618.233.5977 fax
www.kaskaskiaeng.com
PROFESSIONAL REGISTRATIONS
Illinois Professional Design Firm
Professional Engineering Group
LICENSE NO.
184.004773
20-5080586


IDOT ROADWAY STANDARDS

- 000001-08 STANDARD SYMBOLS, ABBREVIATIONS AND PATTERNS
- 001001-02 AREAS OF REINFORCEMENT BARS
- 001006 DECIMAL OF AN INCH AND OF A FOOT
- 280001-07 TEMPORARY EROSION CONTROL SYSTEMS
- 420001-10 PAVEMENT JOINTS
- 424001-12 PERPENDICULAR CURB RAMPS FOR SIDEWALKS
- 424011-05 CORNER PARALLEL CURB RAMPS FOR SIDEWALKS
- 424021-07 DEPRESSED CORNER FOR SIDEWALKS
- 424026-04 ENTRANCE / ALLEY PEDESTRIAN CROSSINGS
- 604001-05 FRAME AND LIDS, TYPE 1
- 606001-08 CONCRETE CURB TYPE B AND COMBINATION CURB AND GUTTER
- 701601-09 URBAN LANE CLOSURE, MULTILANE, 1W OR 2W WITH NONTRAVERSABLE MEDIAN
- 701701-10 URBAN LANE CLOSURE, MULTILANE INTERSECTION
- 701801-06 SIDEWALK, CORNER OR CROSSWALK CLOSURE
- 701901-10 TRAFFIC CONTROL DEVICES
- 720001-01 SIGN PANEL MOUNTING DETAILS
- 720006-04 SIGN PANEL ERECTION DETAILS
- 720011-01 METAL POSTS FOR SIGNS, MARKERS & DELINEATORS
- 729001-01 APPLICATIONS OF TYPES A & B METAL POSTS (FOR SIGNS AND MARKERS)
- 780001-05 TYPICAL PAVEMENT MARKINGS

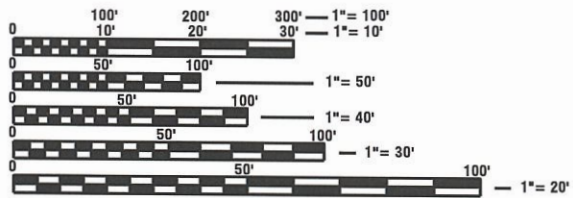

FULL SIZE PLANS HAVE BEEN PREPARED USING STANDARD
ENGINEERING SCALES. REDUCED SIZED PLANS WILL NOT
CONFORM TO STANDARD SCALES. IN MAKING MEASUREMENTS
ON REDUCED PLANS, THE ABOVE SCALES MAY BE USED.

J.U.L.I.E.
JOINT UTILITY LOCATION INFORMATION FOR EXCAVATORS
1-800-892-0123
OR 811

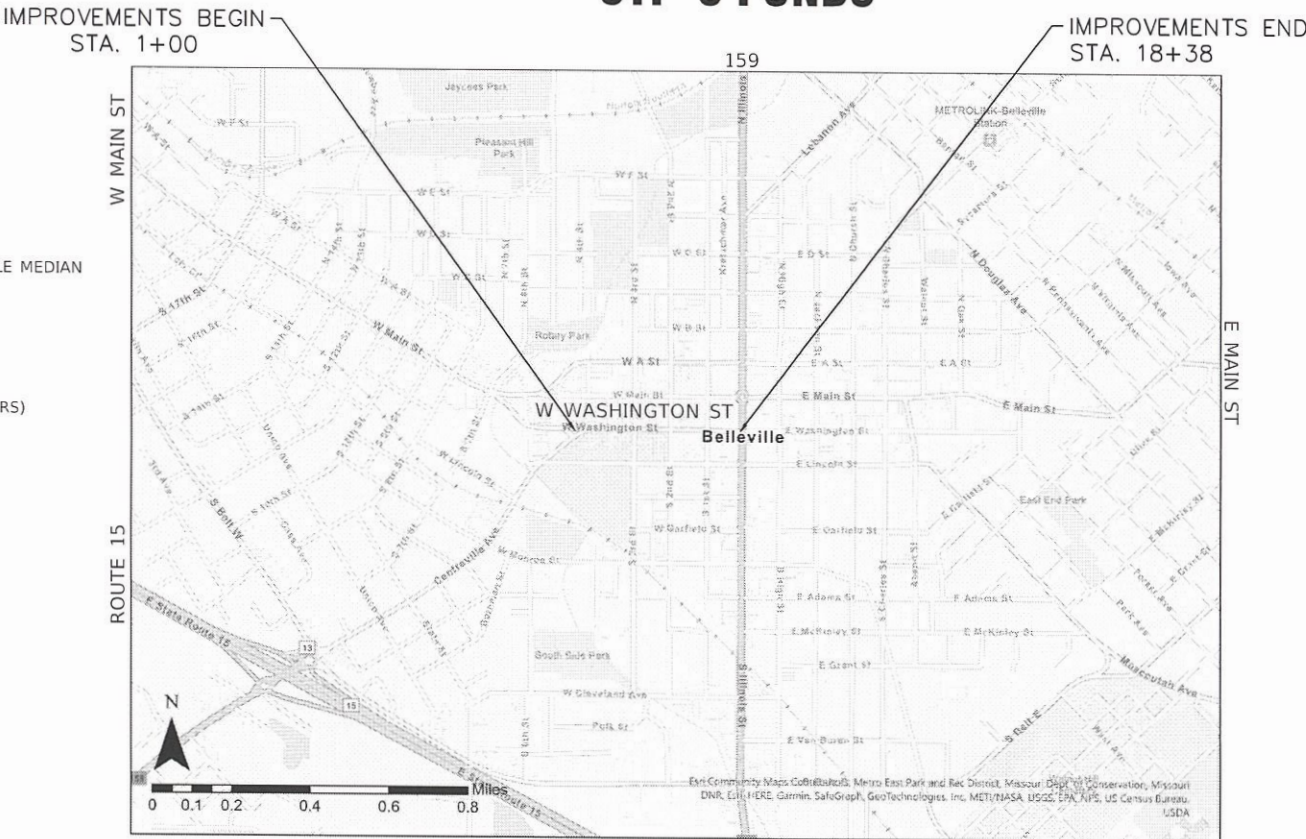

W Washington Improvements = 0.33 (Miles)

Total Gross Length = 0.33 (Miles)

Total Net Length = 0.33 (Miles)

Functional Class = Major Collector

Design Speed = 25 MPH

ADT = 2450 Design Year = 2024

December 3, 2024

JACOB WARNER
ILLINOIS REG. PROFESSIONAL ENGINEER NO. 062-074916
EXPIRATION DATE 11-30-2025



FILE: P:\21-1050.00 W. Washington St. - Belleville\0_BDOT\CAD_Sheets\21-1050_General_Notes.dwg

GENERAL NOTES

1. THE ENGINEER AND OWNER DO NOT WARRANT THAT ALL UTILITIES HAVE BEEN ILLUSTRATED ON THESE DOCUMENTS. THE CONTRACTOR IS SOLELY RESPONSIBLE FOR CONTACTING J.U.L.I.E. FOR FIELD VERIFICATION OF ALL UTILITIES ON THE SITE PRIOR TO COMMENCEMENT OF CONSTRUCTION. IF CONTRACTOR DETERMINES THAT CONFIRMED OR DISCOVERED UTILITIES LOCATED WOULD SIGNIFICANTLY AFFECT THE FUNCTION, COST, OR PERFORMANCE OF THE PROJECT, THE CONTRACTOR SHALL IMMEDIATELY CONTACT THE ENGINEER FOR CLARIFICATION AND PROJECT DIRECTION.
2. ALL EXISTING AND PROPOSED RIGHT-OF-WAY LINES AND PROPERTY LINES SHOWN ON THE PLAN SHEETS ARE GRAPHICAL REPRESENTATIONS AND SHALL NOT BE USED AS A MEANS TO ESTABLISH OWNERSHIP. IT IS NOT WARRANTED THAT THESE DRAWINGS CONTAIN COMPLETE INFORMATION REGARDING EASEMENTS, RESERVATIONS, RESTRICTIONS, RIGHT-OF-WAYS, BUILDING LINE SETBACKS, AND OTHER ENCUMBRANCES. FOR COMPLETE INFORMATION, A TITLE OPINION OR COMMITMENT FOR TITLE INSURANCE SHOULD BE OBTAINED AND THOROUGHLY REVIEWED. IF ANY SECTION OR SUB-SECTION MONUMENTS ARE ENCOUNTERED, THE ENGINEER SHALL BE NOTIFIED BEFORE SUCH MONUMENTS ARE REMOVED OR RESURFACED OVER. THE CONTRACTOR SHALL PROTECT AND CAREFULLY PRESERVE ALL PROPERTY MARKERS AND MONUMENTS UNTIL THE OWNER, AN AUTHORIZED SURVEYOR, OR AGENT HAS WITNESSED OR OTHERWISE REFERENCED THEIR LOCATION.
3. ALL WORK, INSTALLATION, PROCEDURES, MATERIALS, AND TESTING ASSOCIATED WITH THIS PROJECT SHALL CONFORM TO THE IDOT STANDARD SPECIFICATIONS FOR ROAD AND BRIDGE CONSTRUCTION, ADOPTED JANUARY 1, 2022 AND SUPPLEMENTAL SPECIFICATIONS AND RECURRING SPECIAL PROVISIONS, ADOPTED JANUARY 1, 2024. (BOTH OF WHICH WILL BE HEREINAFTER REFERRED TO IN THESE DOCUMENTS AS THE STANDARD SPECIFICATIONS (HIGHWAY)).
4. ALL WORK, INSTALLATION, PROCEDURES, AND MATERIALS ASSOCIATED WITH THIS PROJECT SHALL CONFORM TO THE PUBLIC RIGHT-OF-WAY ACCESSIBILITY GUIDELINES AND THE UNITED STATES AMERICANS WITH DISABILITIES ACT.
5. ALL WORKMANSHIP, EQUIPMENT, MATERIALS, AND TESTING SHALL CONFORM TO THE APPLICABLE REQUIREMENTS AND SPECIFICATIONS OF MUNICIPAL, COUNTY, STATE, COMMERCIAL ENTITY, AND FEDERAL JURISDICTIONS AND AGENCIES HAVING AUTHORITY OVER, OR INVOLVEMENT WITH, THIS PROJECT.
6. THE ILLINOIS DEPARTMENT OF TRANSPORTATION (IDOT) HIGHWAY STANDARDS WITH THE REVISION NUMBER LISTED ON THE COVER SHEET OF THE PLANS SHALL APPLY TO THIS PROJECT. FOR CODED PAY ITEM DESCRIPTIONS, INCIDENTAL ITEMS, AND ALL MATERIAL SPECIFICATIONS, REFER TO THE LATEST EDITION OF THE IDOT STANDARD SPECIFICATIONS FOR ROAD AND BRIDGE CONSTRUCTION.
7. THE CONTRACTOR SHALL VERIFY ALL DIMENSIONS AND CONDITIONS IN THE FIELD PRIOR TO ORDERING MATERIALS AND COMMENCING CONSTRUCTION.
8. THE CITY OF BELLEVILLE WILL PROVIDE ALL REFERENCE POINTS OR BENCHMARKS AS NEEDED BY THE CONTRACTOR TO CONSTRUCT THE IMPROVEMENTS AS PROPOSED HEREIN. CONTRACTOR SHALL PERFORM THEIR OWN CONSTRUCTION STAKING.
9. ALL ELEVATIONS REFER TO NAVD 88 DATUM.
10. HORIZONTAL DATUM BASED ON ILLINOIS STATE PLANE COORDINATE SYSTEM.
11. THE CONTRACTOR SHALL STAGE ALL WORK IN SUCH A WAY AS TO MAINTAIN INGRESS AND EGRESS TO ALL ABUTTING PROPERTIES AND STREETS AT ALL TIMES DURING CONSTRUCTION AT NO ADDITIONAL PAYMENT.
12. THE FOLLOWING ITEM AND APPROXIMATE QUANTITY ARE INCLUDED IN THE "SUMMARY OF QUANTITIES" IN ORDER TO ESTABLISH A UNIT COST FOR WORK WHICH MAY BE REQUIRED TO CONSTRUCT THIS SECTION. THE ACTUAL QUANTITY OF EACH ITEM SHALL BE DETERMINED BY THE ENGINEER IN THE FIELD. QUANTITY HAS BEEN DETERMINED USING AN APPLICATION RATE OF 0.05833 TONS/SQYD/INCH.

AGGREGATE FOR TEMPORARY ACCESS 90 TON

13. HOT-MIX ASPHALT SURFACING QUANTITIES HAVE BEEN DETERMINED USING AN APPLICATION RATE OF 112 LB/SQ YD/INCH. BITUMINOUS MATERIALS (TACK COAT) SHALL BE APPLIED TO THE EXISTING PAVEMENT AT A RATE OF 0.05 LB/SQ FT.
14. OPEN STOCKPILING OF BITUMINOUS MIXTURES AT TRANSFER POINTS WILL NOT BE PERMITTED.
15. THE TYPE, SIZE, AND LOCATION OF UTILITIES, AS DELINEATED IN THESE TOPOGRAPHIC LAND SURVEY DOCUMENTS AND/OR CIVIL ENGINEERING DESIGN DOCUMENTS, HAVE BEEN DETERMINED BY REVIEW OF AVAILABLE EXISTING "AS-BUILT" OR RECORD DRAWINGS, FIELD SURVEY OF J.U.L.I.E. MARKED UTILITIES, OR FIELD SURVEY OF ABOVE GROUND SURFACE UTILITY FEATURES. THE OWNER AND ENGINEER HAVE NOT UNDERTAKEN SUBSURFACE EXPLORATORY INVESTIGATIONS TO CONFIRM OR VERIFY THE UTILITIES SHOWN ON THESE DOCUMENTS; THEREFORE THEIR EXACT LOCATION, SIZE, AND FUNCTION MUST BE CONSIDERED APPROXIMATE AND MUST BE FIELD CONFIRMED BY THE CONTRACTOR. ILLINOIS STATE LAW REQUIRES A MINIMUM 48-HOUR NOTICE TO ALL UTILITY COMPANIES BEFORE DIGGING. FIELD LOCATIONS OF UNDERGROUND FACILITIES MAY BE OBTAINED BY CALLING THE J.U.L.I.E. SYSTEM AT 800-892-0123.

16. THE FOLLOWING UTILITY COMPANIES MAY HAVE FACILITIES LOCATED WITHIN THE LIMITS OF CONSTRUCTION WHICH MAY REQUIRE ADJUSTMENT, RELOCATION, OR REMOVAL. ALL ARE MEMBERS OF J.U.L.I.E., UNLESS NOTED OTHERWISE.

CITY OF BELLEVILLE (SEWER)
450 ENVIRONMENTAL DRIVE
BELLEVILLE, ILLINOIS 62220
618.233.7146

ILLINOIS AMERICAN WATER (WATER)
100 N. WATERWORKS DRIVE
BELLEVILLE, ILLINOIS 62220
618.277.7450
17. ANY FACILITIES WHICH ARE THE PROPERTY OF ANY PUBLIC UTILITY LOCATED WITHIN THE LIMITS OF CONSTRUCTION, SHALL BE RELOCATED OR ADJUSTED BY THEIR RESPECTIVE OWNERS. THE CONTRACTOR SHALL NOTIFY AND COOPERATE WITH THE OWNERS OF ANY SUCH FACILITY IN THEIR REMOVAL AND RELOCATION OPERATIONS, IN ORDER THAT THE UTILITY'S OPERATIONS AND THE CONSTRUCTION OF THIS PROJECT MAY PROGRESS IN A REASONABLE MANNER.

AT&T (COMM)
317 WEST MAIN STREET
BELLEVILLE, ILLINOIS 62220
618.277-2288

CHARTER COMMUNICATIONS
5111 WEST MAIN STREET #12
BELLEVILLE, ILLINOIS 62223
618.277.0760
18. THE CONTRACTOR SHALL COORDINATE CONSTRUCTION OPERATIONS WITH ALL UTILITY COMPANIES AND THE CITY OF BELLEVILLE. THE CONTRACTOR SHALL CONTACT THE CITY ENGINEER AT LEAST 48 HOURS IN ADVANCE OF ANY OPERATION THAT REQUIRES MEASUREMENT, INSPECTION, OR APPROVAL.
19. ALL EROSION CONTROL AND SEDIMENTATION CONTROL MEASURES DETAILED ON THE IMPROVEMENT PLANS SHALL BE THE RESPONSIBILITY OF THE CONTRACTOR TO INSTALL AND MAINTAIN. THE MAINTENANCE OF THESE EROSION CONTROL AND SEDIMENTATION CONTROL MEASURES SHALL BE CONSIDERED INCIDENTAL TO THE DEVICES THEMSELVES. MAINTENANCE SHALL CONTINUE TO BE THE RESPONSIBILITY OF THE CONTRACTOR UNTIL THE OWNER TAKES OWNERSHIP OF THE IMPROVEMENTS. AN NPDES PERMIT IS NOT REQUIRED.
20. THE CONTRACTOR SHALL CONFINE HIS/HER OPERATIONS TO THE AREA LOCATED WITHIN THE CONSTRUCTION LIMIT LINES, AS SHOWN ON THE PLANS. ANY AREA DISTURBED BEYOND THESE LIMITS SHALL BE RESTORED TO ITS ORIGINAL CONDITION AT THE CONTRACTOR'S EXPENSE.
21. ALL WORK, INSTALLATION, PROCEDURES, MATERIALS, AND TESTING FOR EROSION AND SEDIMENTATION CONTROL ASSOCIATED WITH THIS PROJECT SHALL CONFORM TO THE NRCS ILLINOIS URBAN MANUAL, CURRENT EDITION AND THE STANDARD SPECIFICATIONS FOR ROAD AND BRIDGE CONSTRUCTION.
22. IT IS THE CONTRACTOR'S RESPONSIBILITY TO ENSURE THAT ALL EROSION AND DISPLACED SEDIMENT DOES NOT MIGRATE OFF SITE. IF UNEXPECTED EROSION OR SEDIMENTATION OCCURS, OR IF THE EROSION STRUCTURES BECOME DAMAGED, THE CONTRACTOR SHALL PROVIDE SUFFICIENT MEASURES TO REPAIR, REPLACE, OR INSTALL EROSION CONTROL STRUCTURES TO ENSURE OFF-SITE DAMAGE DOES NOT OCCUR. ANY SEDIMENT OR EROSION DAMAGE WHICH OCCURS OFF-SITE SHALL BE REPAIRED BY THE CONTRACTOR AT HIS/HER EXPENSE. THIS WORK SHALL BE INCLUDED IN THE CONTRACT PRICE AND NO ADDITIONAL COMPENSATION WILL BE ALLOWED.
23. THE CONTRACTOR SHALL RELOCATE ALL TRAFFIC SIGNS, MAILBOXES, AND PARKING METERS IN ACCORDANCE WITH ARTICLES 107.20 AND 107.25 AND AS DIRECTED BY THE ENGINEER. THIS WORK SHALL BE CONSIDERED AS INCLUDED IN THE COST OF THE PROJECT AND ANY DAMAGE SHALL BE THE CONTRACTOR'S RESPONSIBILITY. IN ALL LOCATIONS A 4 FOOT MINIMUM ACCESSIBLE PATH IS REQUIRED ADJACENT TO TRAFFIC SIGNS, MAILBOXES, AND PARKING METERS.
24. THE OFFSETS TO ALL INLETS AND MANHOLES ARE GIVEN TO NEAREST EDGE OF PAVEMENT.
25. ALL TRAFFIC CONTROL (INCLUDING, BUT NOT LIMITED TO WORK ZONE, TEMPORARY, OR PERMANENT) SHALL BE FURNISHED, INSTALLED, MAINTAINED, RELOCATED, AND/OR REMOVED ACCORDING TO SECTION 701 OF THE LATEST EDITION OF THE IDOT STANDARD SPECIFICATIONS FOR ROAD AND BRIDGE CONSTRUCTION AND THE LATEST EDITION OF THE MANUAL ON UNIFORM TRAFFIC CONTROL DEVICES. THE CONTRACTOR SHALL BE SOLELY RESPONSIBLE FOR PROVIDING AND INSTALLING ANY AND ALL TRAFFIC BARRICADES, MARKERS, SIGNS, FLAGGERS AND/OR OTHER FACILITIES AS MAY BE REQUIRED BY THE VARIOUS JURISDICTIONS HAVING AUTHORITY OVER THIS PROJECT TO PROTECT THE GENERAL PUBLIC. THE CONTRACTOR SHALL BE RESPONSIBLE FOR NOTIFYING THE LOCAL POLICE, EMERGENCY SERVICE AGENCIES, AMBULANCE SERVICES, FIRE DEPARTMENTS, AND SCHOOL BUS SERVICES OF ANY PROPOSED TRAFFIC DIVERSION.
26. ALL EXCAVATION ADJACENT TO THE EDGE OF PAVEMENT SHALL BE PROTECTED WITH EXTENDED LEG BARRICADES WITH APPROPRIATE LIGHTING.

INDEX OF SHEETS

- 1 COVER SHEET
- 2 GENERAL NOTES & COMMITMENTS
- 3 SUMMARY OF QUANTITIES
- 4-5 TYPICAL SECTIONS
- 6-7 SCHEDULE OF QUANTITIES
- 8 ALIGNMENT, TIES & BENCHMARKS
- 9-10 EXISTING CONDITIONS & REMOVAL PLANS
- 11-14 ROADWAY IMPROVEMENTS PLANS
- 15-16 EROSION CONTROL & RESTORATION PLANS
- 17-23 ADA DETAILS
- 24-25 SIGNING & PAVEMENT MARKING PLANS

27. ALL DEWATERING REQUIRED FOR CONSTRUCTION SHALL BE COMPLETED BY THE CONTRACTOR AND SHALL BE CONSIDERED INCLUDED IN THE COST OF THE CONTRACT ITEMS OF WORK AND NO ADDITIONAL COMPENSATION WILL BE ALLOWED.
28. ALL ITEMS TO BE REMOVED FROM THE WORKSITE, INCLUDING SURPLUS UNSTABLE AND UNSUITABLE MATERIAL RESULTING FROM DEMOLITION, EXCAVATION, OR OTHER CONTRACTOR ACTIVITIES, SHALL BE DISPOSED OF OFF-SITE BY THE CONTRACTOR IN COMPLIANCE WITH ALL MUNICIPAL, STATE AND FEDERAL REGULATIONS AT THE CONTRACTOR'S EXPENSE.
29. ALL WORK, MATERIALS, AND INSTALLATION SHALL NOT BE DEEMED SATISFACTORY UNTIL SUCH TIME AS ALL APPROVALS ARE OBTAINED FROM THE MUNICIPALITY OR ENTITY HAVING JURISDICTION OVER THE PROJECT.
30. ALL EXISTING FRAMES AND LIDS REMOVED SHALL BE RETURNED TO THE CITY.
31. COMMITMENTS:

1. ALL LIMESTONE CURBING IN THE HISTORIC DISTRICT LIMITS (BETWEEN 3RD AND 1ST STREETS) WILL BE RETAINED IN THEIR EXISTING LOCATIONS AND REUSED.

2. WORK ALONG DRIVEWAY AND PEDESTRIAN ENTRANCES TO PARKING GARAGE AT THE SOUTHEAST CORNER OF WASHINGTON AND 1ST STREET MUST BE PERFORMED DURING A WEEKEND CLOSURE, AND CANNOT BE COMPLETED DURING ANY DOWNTOWN FESTIVALS..

3. WORK EAST OF 2ND STREET MUST BE PERFORMED AFTER AUGUST 1, 2025 OR WITH COORDINATION WITH IMPACT STRATEGIES CONSTRUCTION PROJECT AT ST. CLAIR COUNTY BUILDING (10 PUBLIC SQUARE).
32. SPECIAL CARE AND COORDINATION SHALL BE TAKEN TO ENSURE VEHICULAR AND PEDESTRIAN TRAFFIC CAN TRAVERSE THE CORRIDOR AMONG ADJACENT CONSTRUCTION PROJECTS, INCLUDING THE BUILDING IMPROVEMENTS AT THE ST. CLAIR COUNTY BUILDING (10 PUBLIC SQUARE) AND IDOT CONTRACT NO. 76M52 ALONG ILLINOIS ROUTE 159.

HOT-MIX ASPHALT MIXTURE DESIGN TABLE	
LOCATION(S):	W. WASHINGTON STREET
MIXTURE USE(S)	SURFACE COURSE
PG:	PG 64-22
DESIGN VOIDS:	4.0% NDES = 70
MIXTURE COMPOSITION:	IL 9.5
FRICTION AGGREGATE:	MIXTURE "D"
MIXTURE WEIGHT:	112.0 LB/SQ YD/IN
QUALITY MANAGEMENT PROGRAM:	QC/QA
SUBLOT SIZE:	1000
MATERIAL TRANSFER DEVICE (REQD)	NO

F.A.U. RTE.	SECTION	COUNTY
9270	18-00213-01-RS	ST. CLAIR
CONTRACT NO. 97834		
	ILLINOIS	FED. AID PROJECT TJMU(864)

PREPARED BY:

208 East Main Street, Suite 100
Belleville, Illinois 62220
618.233.5877 Phone
618.233.5977 Fax
www.kaskaskiaeng.com



PROFESSIONAL REGISTRATIONS
Illinois Professional Design Firm
Professional Engineering Group

LICENSE NO.
184,004773
20-5080586

CONTRACT NO. XXXXX
SEC. NO. 18-00213-01-RS

REV.	DATE	DESCRIP
△		
△		
△		
△		
△		

SHEET TITLE:
GENERAL NOTES AND COMMITMENTS

PROJECT TITLE:
WEST WASHINGTON STREET IMPROVEMENTS
CITY OF BELLEVILLE
ST. CLAIR COUNTY, IL

DESIGNED BY: MJV	SHEET 2
DRAWN BY: JRW	
CHECKED BY: BCD	
DATE OF PRELIMINARY: XX/XX/2023	
DATE OF FINAL: XX/XX/2024	
SHEET NO. 2 OF 25 SHEETS	
PROJECT NUMBER 21-1050.00	

FILE: P:\21-1050.00 W. Washington St. - Belleville\01001\CAD_Sheets\21-1050_S03.dwg

F.A.U. RTE.	SECTION	COUNTY
9270	18-00213-01-RS	ST. CLAIR
CONTRACT NO. 97834		
ILLINOIS	FED. AID PROJECT	TJMU(864)

SUMMARY OF QUANTITIES			
CODE NO.	ITEM	UNIT	TOTAL QUANTITIES
20200100	EARTH EXCAVATION	CU YD	338
25200100	SODDING	SQ YD	21
28000500	INLET AND PIPE PROTECTION	EACH	15
28000510	INLET FILTERS	EACH	15
40201000	AGGREGATE FOR TEMPORARY ACCESS	TON	90
40600370	LONGITUDINAL JOINT SEALANT	FOOT	3,476
40604062	HOT-MIX ASPHALT SURFACE COURSE, IL-9.5, MIX "D", N70	TON	810
42400100	PORTLAND CEMENT CONCRETE SIDEWALK 4"	SQ FT	1,260
42400300	PORTLAND CEMENT CONCRETE SIDEWALK 6"	SQ FT	2,491
42400800	DETECTABLE WARNINGS	SQ FT	216
44000157	HOT-MIX ASPHALT SURFACE REMOVAL, 2"	SQ YD	7,570
44000200	DRIVEWAY PAVEMENT REMOVAL	SQ YD	14
44000600	SIDEWALK REMOVAL	SQ FT	4,006
56109210	WATER VALVES TO BE ADJUSTED	EACH	4
56500600	DOMESTIC WATER SERVICE BOXES TO BE ADJUSTED	EACH	1
60255800	MANHOLES TO BE ADJUSTED WITH NEW TYPE 1 FRAME, CLOSED LID	EACH	8
60260100	INLETS TO BE ADJUSTED	EACH	15
* 66900200	NON-SPECIAL WASTE DISPOSAL	CU YD	30
* 66900530	SOIL DISPOSAL ANALYSIS	EACH	1
* 66901001	REGULATED SUBSTANCES PRE-CONSTRUCTION PLAN	L SUM	1
* 66901003	REGULATED SUBSTANCES FINAL CONSTRUCTION REPORT	L SUM	1

* SPECIALTY ITEM

SUMMARY OF QUANTITIES			
CODE NO.	ITEM	UNIT	TOTAL QUANTITIES
* 66901006	REGULATED SUBSTANCES MONITORING	CAL DA	10
67100100	MOBILIZATION	L SUM	1
70300100	SHORT TERM PAVEMENT MARKING	FOOT	1665
70300150	SHORT TERM PAVEMENT MARKING REMOVAL	SQ FT	555
70300211	TEMPORARY PAVEMENT MARKING LETTERS AND SYMBOLS - PAINT	SQ FT	150
70300241	TEMPORARY PAVEMENT MARKING - LINE 6"- PAINT	FOOT	1665
70300261	TEMPORARY PAVEMENT MARKING - LINE 12"- PAINT	FOOT	252
* 72000100	SIGN PANEL - TYPE 1	SQ FT	158
72400100	REMOVE SIGN PANEL ASSEMBLY - TYPE A	EACH	33
* 72900100	METAL POST - TYPE A	FOOT	413
* 78000100	THERMOPLASTIC PAVEMENT MARKING - LETTERS AND SYMBOLS	SQ FT	150
* 78000400	THERMOPLASTIC PAVEMENT MARKING - LINE 6"	FOOT	1,665
* 78000600	THERMOPLASTIC PAVEMENT MARKING - LINE 12"	FOOT	252
78300202	PAVEMENT MARKING REMOVAL - WATER BLASTING	SQ FT	1234
X4230800	PORTLAND CEMENT CONCRETE DRMEWAY PAVEMENT, 8 INCH (SPECIAL)	SQ YD	13
X4402400	CURB REMOVAL (SPECIAL)	FOOT	800
X6061005	CONCRETE CURB, TYPE B (SPECIAL)	FOOT	345
X6061700	COMBINATION CONCRETE CURB AND GUTTER, TYPE B (SPECIAL)	FOOT	621
X7010216	TRAFFIC CONTROL AND PROTECTION, (SPECIAL)	L SUM	1
X8030106	LOCATING UNDERGROUND UTILITIES	FOOT	100
Z0013798	CONSTRUCTION LAYOUT	L SUM	1

208 East Main Street, Suite 100
Belleville, Illinois 62220
618.233.5877 Phone
618.233.5977 Fax
www.kaskasia.com

Kaskasia
Engineering Group, LLC



LICENSE NO.
184,004,773
20-5080586

PROFESSIONAL REGISTRATIONS
Illinois Professional Design Firm
Professional Engineering Group

PREPARED BY:

CONTRACT NO. XXXXX
SEC. NO. 18-00213-01-RS


REV.	DATE	DESCRIP.
△		
△		
△		
△		
△		

SUMMARY OF QUANTITIES


SHEET TITLE:
PROJECT TITLE:
WEST WASHINGTON STREET IMPROVEMENTS
CITY OF BELLEVILLE
ST. CLAIR COUNTY, IL

DESIGNED BY: MJV	SHEET 3
DRAWN BY: JRW	
CHECKED BY: BCD	
DATE OF PRELIMINARY: XX/XX/2023	
DATE OF FINAL: XX/XX/2024	
SHEET NO. 3 OF 25 SHEETS	
PROJECT NUMBER 21-1050.00	


F.A.U. RTE.	SECTION	COUNTY
9270	18-00213-01-RS	ST. CLAIR
CONTRACT NO. 97834		
	ILLINOIS	FED. AID PROJECT TJMU(864)

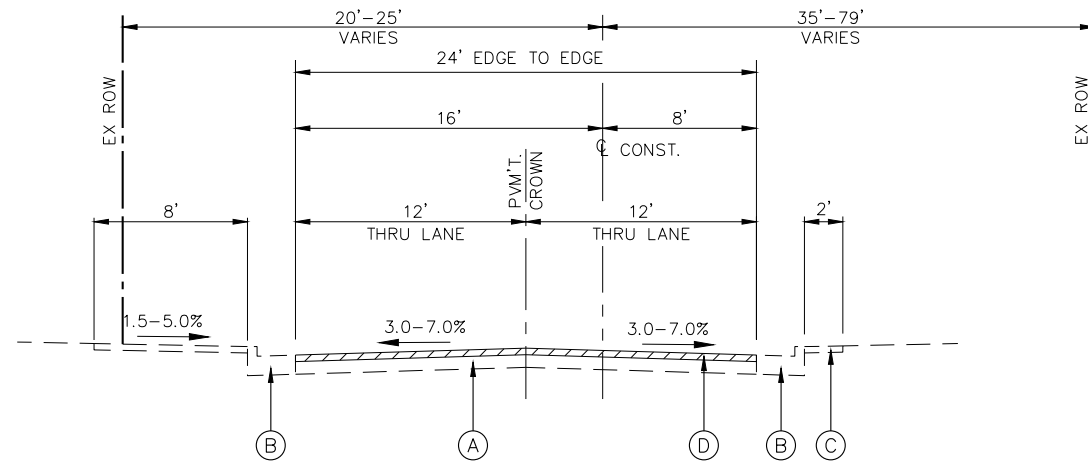

EXISTING TYPICAL SECTION
WEST WASHINGTON STREET
STA. 1+00.00 TO STA. 1+61.25

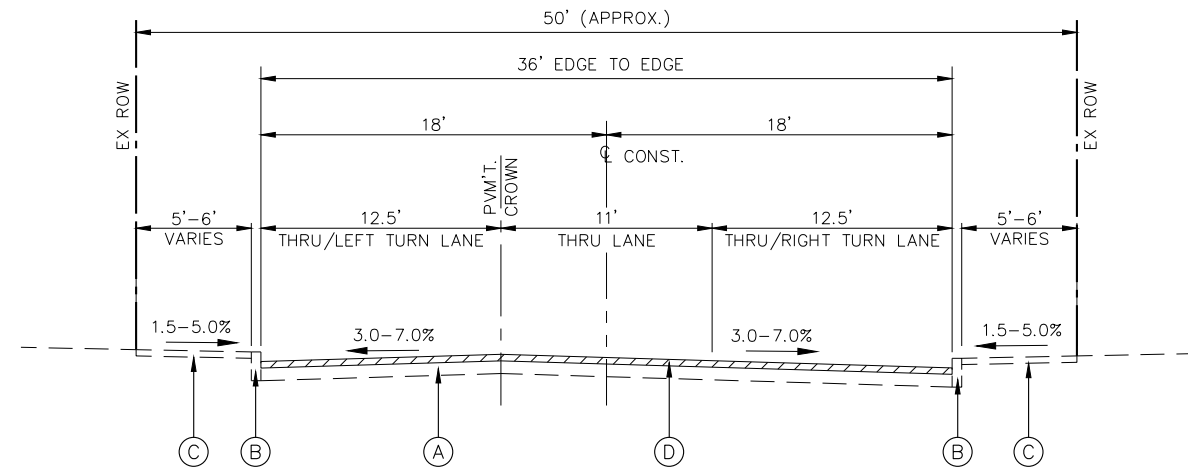

**EXISTING TYPICAL SECTION
WEST WASHINGTON STREET**
STA. 2+15.69 TO STA. 18+38.72

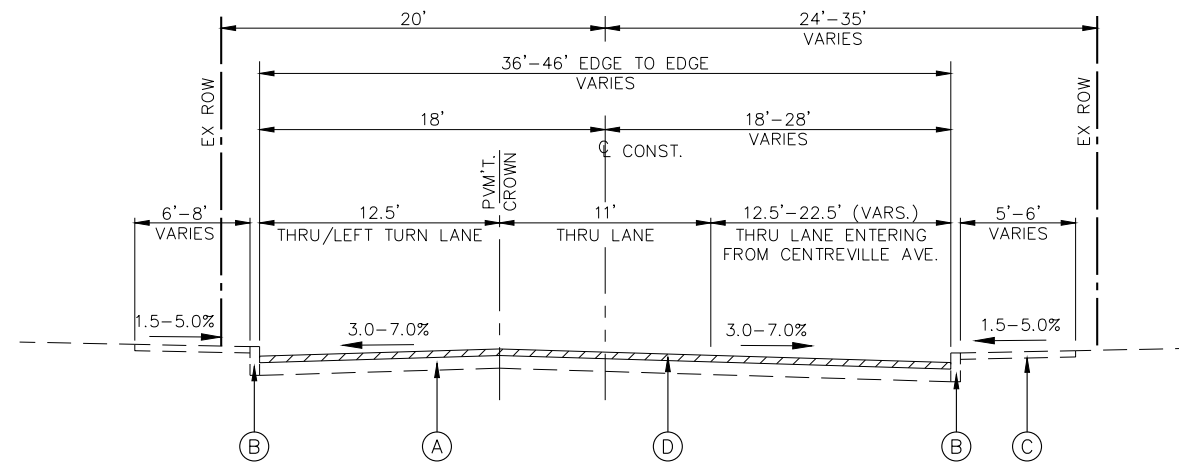

EXISTING TYPICAL SECTION
WEST WASHINGTON STREET
STA. 1+61.25 TO STA. 2+15.69

EXISTING LEGEND

- | | |
|---|--|
| (A) | EXISTING BASE COURSE TO REMAIN |
| (B) | EXISTING TYPE B CONCRETE CURB OR TYPE B COMBINATION CONCRETE CURB & GUTTER |
| (C) | EXISTING 4" CONCRETE SIDEWALK |
| (D) | EXISTING 2" ASPHALT PAVEMENT OVERLAY TO BE MILLED |
|  | TO BE REMOVED |

208 East Main Street, Suite 100
 Belleville, Illinois 62220
 618.233.5877 *phone*
 618.233.5977 *fax*
www.kaskaskieng.com

LICENSE NO.
 184.004773
 20-5080586



Kaskia
Engineering Group, LLC

PROFESSIONAL REGISTRATIONS

Illinois Professional Design Firm
Professional Engineering Group

PREPARED BY:

CONTRACT NO. XXXXX
SEC. NO. 18-00213-01-RS

REV.	DATE	DESCRIP
△		
△		
△		
△		
△		

SHEET TITLE:
EXISTING TYPICAL SECTIONS


PROJECT TITLE:
WEST WASHINGTON STREET IMPROVEMENTS
CITY OF BELLEVILLE
ST. CLAIR COUNTY, IL

DESIGNED BY: MJV	SHEET 4
DRAWN BY: JRW	
CHECKED BY: BCD	
DATE OF PRELIMINARY: XX/XX/2023	
DATE OF FINAL: XX/XX/2024	
SHEET NO. <u>4</u> OF <u>25</u> SHEETS	
PROJECT NUMBER <u>21-1050.00</u>	


FILE: P:\21-1050.00 W. Washington St. - Belleville\0100\CAD_Sheets\21-1050_Typicals.dwg

LAST PLOTTED: 1/27/2025 12:27 PM OPERATOR: JWARNER


F.A.U. RTE.	SECTION	COUNTY
9270	18-00213-01-RS	ST. CLAIR
CONTRACT NO. 97834		
ILLINOIS	FED. AID PROJECT	TJMU(864)

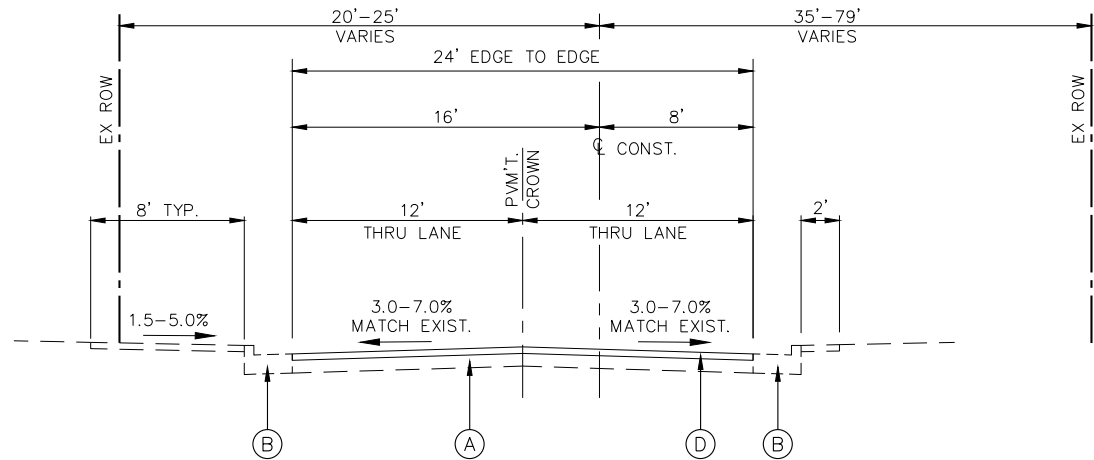

PROPOSED TYPICAL SECTION
WEST WASHINGTON STREET
STA. 1+00.00 TO STA. 1+61.25

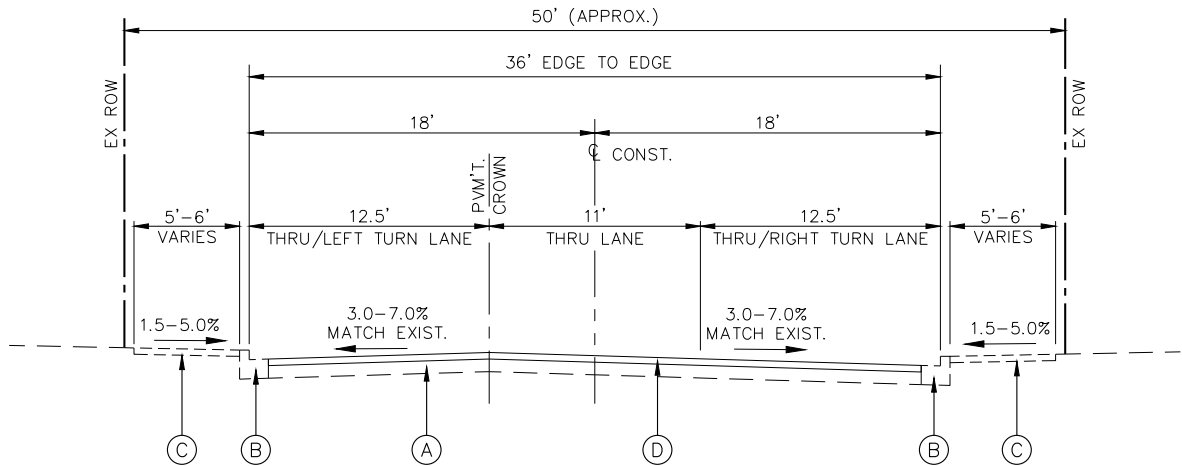

PROPOSED TYPICAL SECTION
WEST WASHINGTON STREET
STA. 2+87.63 TO STA. 18+38.72

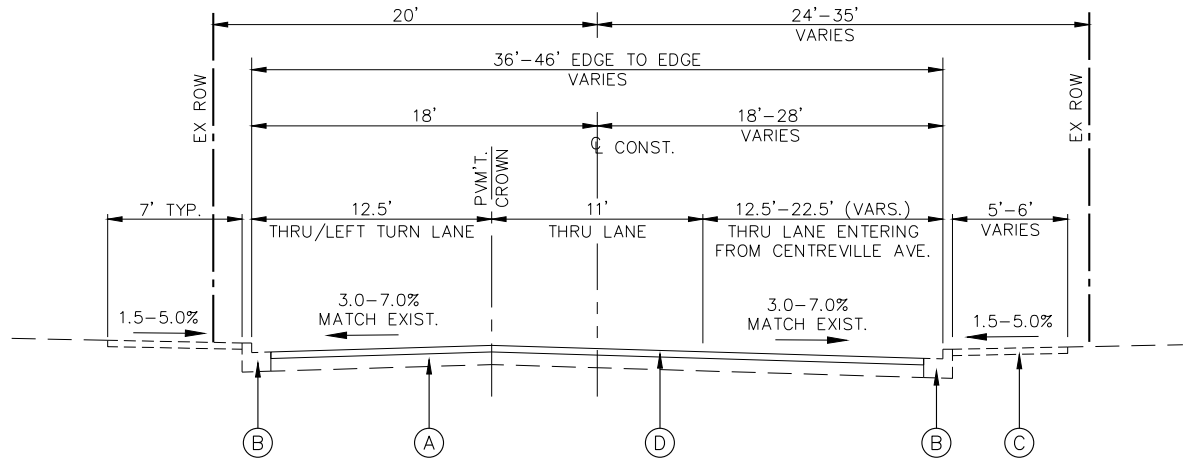

PROPOSED TYPICAL SECTION
WEST WASHINGTON STREET
STA. 1+61.25 TO STA. 2+87.63

PROPOSED LEGEND

- (A) EXISTING BASE COURSE TO REMAIN
- (B) EXISTING CONCRETE CURB OR COMBINATION
CONCRETE CURB & GUTTER TO REMAIN
- (C) EXISTING PCC SIDEWALK, 4" TO REMAIN
- (D) HMA SURFACE COURSE, IL-9.5, MIX "D", N70, 2"

208 East Main Street, Suite 100
Belleville, Illinois 62220
618.233.5877 phone
618.233.5977 fax
www.kaskasia.com

Kaskasia
Engineering Group, LLC
PROFESSIONAL REGISTRATIONS
Illinois Professional Design Firm
Professional Engineering Group
LICENSE NO. 184,004/773
20-5080586

PREPARED BY:

CONTRACT NO. XXXXX
SEC. NO. 18-00213-01-RS

REV.	DATE	DESCRIP.
△		
△		
△		
△		
△		

SHEET TITLE:
PROPOSED TYPICAL SECTIONS

PROJECT TITLE:
WEST WASHINGTON STREET IMPROVEMENTS
CITY OF BELLEVILLE
ST. CLAIR COUNTY, IL

DESIGNED BY: MJV	SHEET 5
DRAWN BY: JRW	
CHECKED BY: BCD	
DATE OF PRELIMINARY: XX/XX/2023	
DATE OF FINAL: XX/XX/2024	SHEETS
SHEET NO. 5 OF 25	
PROJECT NUMBER 21-1050.00	

FILE: P:\21-1050.00 W. Washington St. - Belleville\0_BDD\CAD_Sheets\21-1050_Schedules.dwg

LAST PLOTTED: 1/27/2025 12:27 PM OPERATOR: JWARNER

F.A.U. RTE.	SECTION	COUNTY
9270	18-00213-01-RS	ST. CLAIR
CONTRACT NO. 97834		
	ILLINOIS	FED. AID PROJECT TJMU(864)

EARTHWORK SCHEDULE			
LOCATION			EARTH EXCAVATION (CU YD)
W WASHINGTON STREET			
CENTREVILLE AVENUE	TO	SOUTH 3RD STREET	124
SOUTH 3RD STREET	TO	SOUTH 2ND STREET	99
SOUTH 2ND STREET	TO	SOUTH 1ST STREET	99
SOUTH 1ST STREET	TO	159	15
TOTAL			338

EROSION CONTROL SCHEDULE				
LOCATION		SODDING (SQ YD)	INLET AND PIPE PROTECTION (EACH)	INLET FILTERS (EACH)
W WASHINGTON STREET				
CENTREVILLE AVENUE	TO	SOUTH 3RD STREET	4	4
SOUTH 3RD STREET	TO	SOUTH 2ND STREET	7	2
SOUTH 2ND STREET	TO	SOUTH 1ST STREET	14	5
SOUTH 1ST STREET	TO	159	4	4
TOTAL		21	15	15

PAVEMENT SCHEDULE						
LOCATION			HOT-MIX ASPHALT SURFACE COURSE, IL-9.5, MIX "D", N70	HOT-MIX ASPHALT SURFACE REMOVAL, 2"	AGGREGATE FOR TEMPORARY ACCESS	LONGITUDINAL JOINT SEALANT
			(TON)	(SQ YD)	(TON)	(FOOT)
W WASHINGTON STREET						
CENTREVILLE AVENUE	TO	SOUTH 3RD STREET	264	2,483		1,240
SOUTH 3RD STREET	TO	SOUTH 2ND STREET	188	1,721		760
SOUTH 2ND STREET	TO	SOUTH 1ST STREET	191	1,760		740
SOUTH 1ST STREET	TO	159	168	1,605	90	736
TOTAL			810	7,570	90	3,476

SIDEWALK SCHEDULE						
LOCATION			DETECTABLE WARNING	PORTLAND CEMENT CONCRETE SIDEWALK 4"	PORTLAND CEMENT CONCRETE SIDEWALK 6"	SIDEWALK REMOVAL
			(SQ FT)	(SQ FT)	(SQ FT)	(SQ FT)
W WASHINGTON STREET						
CENTREVILLE AVENUE	TO	SOUTH 3RD STREET	38	270	356	627
SOUTH 3RD STREET	TO	SOUTH 2ND STREET	78	380	755	1,193
SOUTH 2ND STREET	TO	SOUTH 1ST STREET	72	394	654	1,278
SOUTH 1ST STREET	TO	159	28	216	726	908
TOTAL			216	1,260	2,491	4,006

DRIVEWAY PAVEMENT SCHEDULE				
LOCATION			DRIVEWAY PAVEMENT REMOVAL	PORTLAND CEMENT CONCRETE DRIVEWAY
			(SQ YD)	PAVEMENT, 8 INCH (SPECIAL) (SQ YD)
W WASHINGTON STREET				
CENTREVILLE AVENUE	TO	SOUTH 3RD STREET		
SOUTH 3RD STREET	TO	SOUTH 2ND STREET		
SOUTH 2ND STREET	TO	SOUTH 1ST STREET		
SOUTH 1ST STREET	TO	159	14	13
TOTAL			14	13

UTILITY ADJUSTMENT SCHEDULE			
STATION	OFFSET	WATER VALVES TO BE ADJUSTED (EACH)	DOMESTIC WATER SERVICE BOXES TO BE ADJUSTED (EACH)
W WASHINGTON STREET			
6+90.27	29.83' RT	1	
7+31.74	43.93' RT		1
10+97.27	28.48' RT	1	
11+04.43	25.37' LT	1	
14+46.94	3.71' LT	1	
TOTAL		4	1

PAVEMENT MARKING SCHEDULE					
LOCATION		THERMOPLASTIC PAVEMENT MARKING - LETTERS AND SYMBOLS		THERMOPLASTIC PAVEMENT MARKING - LINE 6"	THERMOPLASTIC PAVEMENT MARKING - LINE 12"
		(SQ FT)		(FOOT)	(FOOT)
W WASHINGTON STREET					
CENTREVILLE AVENUE	TO	SOUTH 3RD STREET	72	549	52
SOUTH 3RD STREET	TO	SOUTH 2ND STREET	0	449	72
SOUTH 2ND STREET	TO	SOUTH 1ST STREET	18	437	91
SOUTH 1ST STREET	TO	159	60	230	37
TOTAL			150	1,665	252

TEMPORARY PAVEMENT MARKING SCHEDULE							
LOCATION		SHORT TERM PAVEMENT MARKING (FOOT)	SHORT TERM PAVEMENT MARKING REMOVAL (SQ FT)	TEMPORARY PAVEMENT MARKING LETTERS AND SYMBOLS - PAINT (SQ FT)	TEMPORARY PAVEMENT MARKING - LINE 6"- PAINT (FOOT)	TEMPORARY PAVEMENT MARKING - LINE 12"- PAINT (FOOT)	PAVEMENT MARKING REMOVAL - WATER BLASTING (SQ FT)
W WASHINGTON STREET							
CENTREVILLE AVENUE	TO	SOUTH 3RD STREET	549	183	72	549	399
SOUTH 3RD STREET	TO	SOUTH 2ND STREET	449	150	0	449	296
SOUTH 2ND STREET	TO	SOUTH 1ST STREET	437	146	18	437	327
SOUTH 1ST STREET	TO	159	230	77	60	230	212
TOTAL		1,665	555	150	1,665	252	1,234

CURB SCHEDULE					
LOCATION			CURB REMOVAL (SPECIAL)	CONCRETE CURB, TYPE B (SPECIAL)	COMBINATION CONCRETE CURB AND GUTTER, TYPE B (SPECIAL)
			(FOOT)	(FOOT)	(FOOT)
W WASHINGTON STREET					
CENTREVILLE AVENUE	TO	SOUTH 3RD STREET	136	90	109
SOUTH 3RD STREET	TO	SOUTH 2ND STREET	244	163	198
SOUTH 2ND STREET	TO	SOUTH 1ST STREET	311	92	218
SOUTH 1ST STREET	TO	159	109	0	96
TOTAL			800	345	621

208 East Main Street, Suite 100
Belleville, Illinois 62220
618.233.5877 Phone
618.233.5977 Fax
www.kaskasia.com

LICENSE NO.
184,004,773
20-5080586



PREPARED BY:

CONTRACT NO. XXXXX
SEC. NO. 18-00213-01-RS

REV.	DATE	DESCRIP.
△		
△		
△		
△		
△		

SHEET TITLE:
SCHEDULE OF QUANTITIES

PROJECT TITLE:
WEST WASHINGTON STREET IMPROVEMENTS
CITY OF BELLEVILLE
ST. CLAIR COUNTY, IL

DESIGNED BY: MJV	SHEET 6
DRAWN BY: JRW	
CHECKED BY: BCD	
DATE OF PRELIMINARY: XX/XX/2023	
DATE OF FINAL: XX/XX/2024	
SHEET NO. 6 OF 25 SHEETS	
PROJECT NUMBER 21-1050.00	

FILE: P: \21-1050.00 W. Washington St. - Belleville\0_IDOT\CAD_Sheets\21-1050_Schedules.dwg

LAST PLOTTED: 1/27/2025 12:27 PM OPERATOR: JWARNER

INLET AND MANHOLE SCHEDULE			
STATION	OFFSET	MANHOLES TO BE ADJUSTED WITH NEW TYPE 1 FRAME, CLOSED LID	INLETS TO BE ADJUSTED
		(EACH)	(EACH)
W WASHINGTON STREET			
1+49.28	17.70' LT		1
1+52.69	4.15' LT	1	
1+61.87	28.42' RT		1
3+58.75	14.10' RT		1
5+37.82	0.78' LT	1	
6+93.84	22.95' LT		1
7+03.20	1.06' RT	1	
7+29.50	21.67' LT		1
8+40.97	1.15' LT	1	
10+72.26	18.01' LT		1
10+92.63	3.32' RT	1	
11+07.92	18.85' LT		1
11+25.85	12.69' RT		1
12+75.56	16.70' LT		1
13+97.44	1.64' RT	1	
14+52.93	17.67' LT		1
14+53.94	39.86' LT		1
14+71.56	2.18' RT	1	
14+88.56	17.26' RT		1
14+89.68	17.98' LT		1
15+06.99	18.43' LT		1
15+08.05	17.41' RT		1
17+20.58	4.65' RT	1	
TOTAL		8	15

SIGNING SCHEDULE									
LOCATION		TYPE	DESCRIPTION	SIGN WIDTH (INCH)	SIGN HEIGHT (INCH)	SIGN PANEL - TYPE 1 (SQ FT)	REMOVE SIGN PANEL ASSEMBLY - TYPE A (EACH)	METAL POST - TYPE A (FOOT)	NOTES
W WASHINGTON STREET									
3+69	RT	R6-2L	ONE WAY (LT)	24	30	5	1	11	
6+55	LT	SPECIAL	BUSINESS DISTRICT	24	24	4	1	11	EXISTING SIGN
		M6-1L	LEFT ARROW	24	6	1			MOUNT WITH "BUSINESS DISTRICT" SIGN
6+84	LT	R1-1	STOP SIGN	30	30	4.9	1	12	
		R1-3P	3-WAY	18	6	0.75			MOUNT WITH STOP SIGN
6+85	LT	R6-2R	ONE WAY (RT)	24	30	5	1	11	
6+86	LT	R1-1	STOP SIGN	30	30	4.9	1	12	
		R1-3P	3-WAY	18	6	0.75			MOUNT WITH STOP SIGN
6+92	LT	R1-1	STOP SIGN	30	30	4.9	1	12	
		R1-3P	3-WAY	18	6	0.75			MOUNT WITH STOP SIGN
7+30	RT	R3-1	NO RIGHT TURN	24	24	4		13	
		R6-2L	ONE WAY (LT)	24	30	5			MOUNT WITH R3-1
7+31	LT	R1-1	STOP SIGN	30	30	4.9	1	12	
		R1-3P	3-WAY	18	6	0.75			MOUNT WITH STOP SIGN
7+47	LT	R3-2	NO LEFT TURN	24	24	4	1	13	
		R6-2R	ONE WAY (RT)	24	30	5			MOUNT WITH R3-2
8+41	RT	W3-1	STOP AHEAD	36	36	9.00	1	15	
		R7-1	NO PARKING ANY TIME	18	24	3			MOUNT WITH W3-1
10+17	RT	SPECIAL	BUS STOP	18	24	3	1	11	EXISTING SIGN
10+39	RT	R7-1	NO PARKING ANY TIME	18	24	3	1	13	
		R2-1	SPEED LIMIT 25	18	24	3			MOUNT WITH R7-1
10+60	LT	R1-1	STOP SIGN	30	30	4.9	1	12	
		R1-3P	3-WAY	18	6	0.75			MOUNT WITH STOP SIGN
10+61	RT	D3-1	STREET SIGN: S. 2ND ST	30	6	1.25	1	13	
		D3-1	STREET SIGN: W. WASHINGTON ST	30	6	1.25			MOUNT WITH STREET NAME SIGNS
		R1-1	STOP SIGN	30	30	4.9			MOUNT WITH STREET NAME SIGNS
		R1-3P	3-WAY	18	6	0.75			MOUNT WITH STREET NAME SIGNS
10+64	RT	R3-1	NO RIGHT TURN	24	24	4	1	13	
		R6-2L	ONE WAY (LT)	24	30	5			MOUNT WITH R3-1
10+64	LT	R6-2R	ONE WAY (RT)	24	30	5	1	11	
10+72	LT	R1-1	STOP SIGN	30	30	4.9	1	12	
		R1-3P	3-WAY	18	6	0.75			MOUNT WITH STOP SIGN
11+10	RT	R7-8	ADA PARKING	18	24	3	1	11	
		SPECIAL	\$250 FINE	18	6	0.75			MOUNT WITH R7-8
11+10	RT	R1-1	STOP SIGN	30	30	4.9	1	12	
		R1-3P	3-WAY	18	6	0.75			MOUNT WITH STOP SIGN
11+17	RT	R6-2L	ONE WAY (LT)	24	30	5	1	11	
11+18	LT	R3-2	NO LEFT TURN	24	24	4	1	13	
		R6-2R	ONE WAY (RT)	24	30	5			MOUNT WITH R3-2
11+45	RT	SPECIAL	NO PARKING OR STOPPING	18	24	3	1	13	
		SPECIAL	SNOW ROUTE	18	24				MOUNT WITH NO PARKING SIGN
12+16	RT	SPECIAL	NO PARKING OR STOPPING	18	24	3	1	14	
		R7-201aP	TOW AWAY ZONE	12	6	0.5			MOUNT WITH NO PARKING SIGN
		R3-7R	RIGHT LANE MUST TURN RIGHT	30	30	6.25			MOUNT WITH NO PARKING SIGN
12+41	LT	R2-1	SPEED LIMIT 25	18	24	3	1	11	
13+37	RT	SPECIAL	NO PARKING OR STOPPING	18	24		1	13	
		R3-7R	RIGHT LANE MUST TURN RIGHT	30	30				MOUNT WITH NO PARKING SIGN
13+77	LT	R7-1	NO PARKING ANY TIME	18	24	3	1	11	
14+42	RT	D3-1	STREET SIGN: S. 1ST ST	30	6		1	15	
		D3-1	STREET SIGN: W. WASHINGTON ST	30	6				MOUNT WITH STREET NAME SIGNS
		R1-1	STOP SIGN	30	30				MOUNT WITH STREET NAME SIGNS
		R6-2R	ONE WAY (LT)	24	30				MOUNT WITH STREET NAME SIGNS
14+42	LT	R1-1	STOP SIGN	30	30		1	14	
		R6-2R	ONE WAY (RT)	24	30				MOUNT WITH STOP SIGN
14+44	LT	R5-1a	WRONG WAY	30	24		1	11	
14+52	RT	R6-2R	ONE WAY (RT)	24	30		1	11	
14+52	LT	R1-1	STOP SIGN	30	30	6.25	1	13	
		SPECIAL	60 MIN. PARKING ONLY	18	24				MOUNT WITH STOP SIGN
14+90	RT	R6-2R	ONE WAY (LT)	24	30		1	11	
16+02	RT	SPECIAL	BUS STOP	18	24		1	11	
17+68	RT	SPECIAL	NO PARKING OR STOPPING	18	24		1	11	
TOTAL						158	33	413	

F.A.U. RTE.	SECTION	COUNTY
9270	18-00213-01-RS	ST. CLAIR
CONTRACT NO. 97834		
	ILLINOIS	FED. AID PROJECT TJMU(864)

PREPARED BY:

REV.	DATE	DESCRIP.
△		
△		
△		
△		
△		

SCHEDULE OF QUANTITIES

PROJECT TITLE:
WEST WASHINGTON STREET IMPROVEMENTS
CITY OF BELLEVILLE
ST. CLAIR COUNTY, IL

SHEET TITLE:

DESIGNED BY: MJV	SHEET 7
DRAWN BY: JRW	
CHECKED BY: BCD	
DATE OF PRELIMINARY: XX/XX/2023	
DATE OF FINAL: XX/XX/2024	
SHEET NO. 7 OF 25 SHEETS	
PROJECT NUMBER 21-1050.00	

208 East Main Street, Suite 100
Belleville, Illinois 62220
618.233.5877 phone
618.233.5977 fax
www.kaskasia.com




PROFESSIONAL REGISTRATIONS
Illinois Professional Design Firm
Professional Engineering Group

LICENSE NO.
184,004/773
20-5080586

FILE: P:\21-1050.00 W. Washington St. - Belleville\0100\CAD_Sheets\21-1050_Alignment_Ties.dwg

LAST PLOTTED: 1/27/2025 12:27 PM OPERATOR: JWARNER

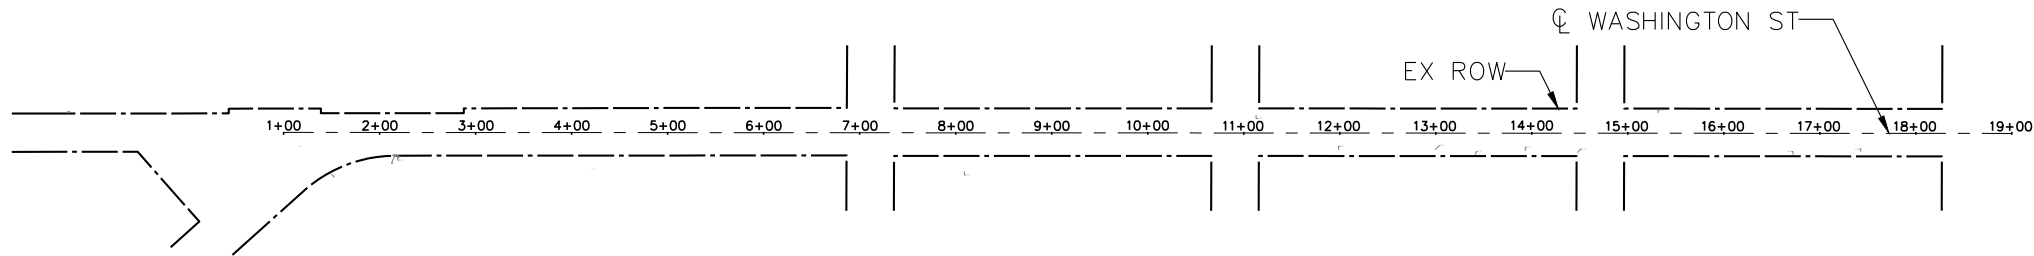

Station	Offset	Type	Easting	Northing
1+00.00	0.00'	Begin Project	2347026.98	672195.09
1+13.79	15.59' RT	C.P.	2347040.76	672179.49
1+49.80	42.86' RT	Found Iron Rod	2347076.76	672152.20
2+15.70	23.80' RT	Found Iron Rod	2347142.67	672171.22
2+18.77	24.77' RT	C.P.	2347145.74	672170.25
4+20.08	39.37' RT	C.P.	2347347.04	672155.53
8+09.11	40.27' RT	C.P.	2347736.07	672154.40
11+12.91	18.42' LT	C.P.	2348039.90	672212.92
11+98.74	17.87' RT	C.P.	2348125.71	672176.58
12+99.41	17.64' RT	C.P.	2348226.38	672176.75
13+41.15	23.32' RT	C.P.	2348268.11	672171.04
13+93.20	18.95' RT	C.P.	2348320.17	672175.38
14+47.48	20.79' RT	C.P.	2348374.45	672173.51
15+31.56	20.44' LT	C.P.	2348458.55	672214.69
16+71.93	22.75' RT	C.P.	2348598.90	672171.42
17+42.65	19.90' RT	C.P.	2348669.62	672174.23
18+87.68	20.88' LT	C.P.	2348814.68	672214.92
19+00.00	0.00'	End Project	2348826.98	672194.03

F.A.U. RTE.	SECTION	COUNTY
9270	18-00213-01-RS	ST. CLAIR
CONTRACT NO. 97834		
ILLINOIS	FED. AID PROJECT	TJMU(864)

208 East Main Street, Suite 100
Belleville, Illinois 62220
618.233.5877 Phone
618.233.5977 Fax
www.kaskadiaeng.com

Kaskadia
Engineering Group, LLC

PROFESSIONAL REGISTRATIONS
Illinois Professional Design Firm
Professional Engineering Group

LICENSE NO.
184,004,773
20-5080586

CONTRACT NO. XXXXX
SEC. NO. 18-00213-01-RS

REV.	DATE	DESCRIP
△		
△		
△		
△		
△		


SHEET TITLE:
ALIGNMENT, TIES, AND
BENCHMARKS

PROJECT TITLE:
WEST WASHINGTON STREET IMPROVEMENTS
CITY OF BELLEVILLE
ST. CLAIR COUNTY, IL



DESIGNED BY: MJV	8	SHEET
DRAWN BY: JRW		
CHECKED BY: BCD		
DATE OF PRELIMINARY: XX/XX/2023		
DATE OF FINAL: XX/XX/2024		
SHEET NO. <u>8</u> OF <u>25</u> SHEETS		
PROJECT NUMBER <u>21-1050.00</u>		

FILE: P:\21-1050.00 W. Washington St. - Belleville\0_B01\CAD_Sheets\21-1050_Removal.dwg

LAST PLOTTED: 1/27/2025 12:27 PM OPERATOR: JWARNER

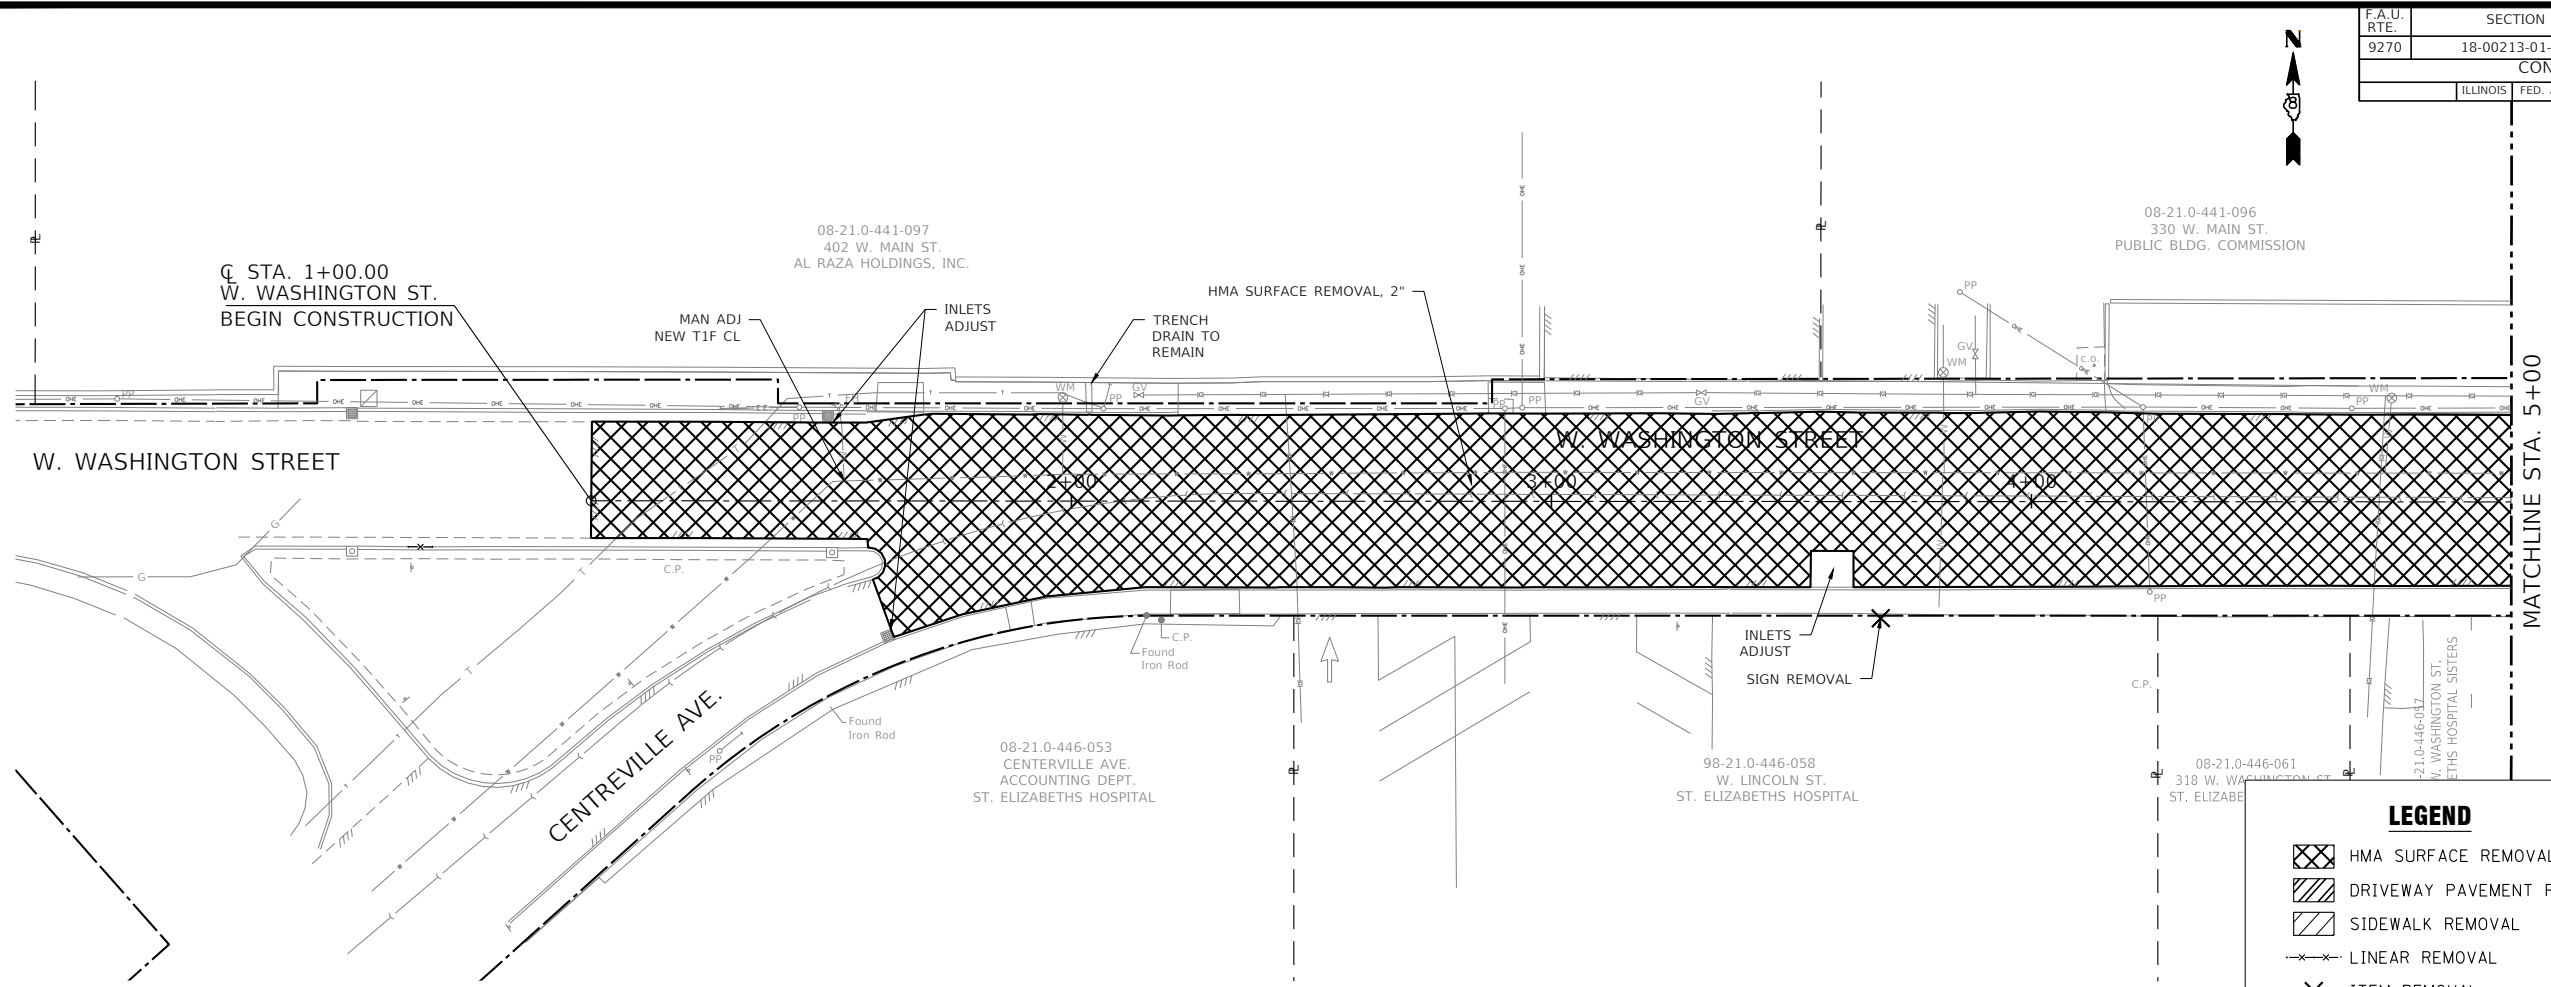

- LEGEND**
- HMA SURFACE REMOVAL, 2"
 - DRIVEWAY PAVEMENT REMOVAL
 - SIDEWALK REMOVAL
 - LINEAR REMOVAL
 - ITEM REMOVAL

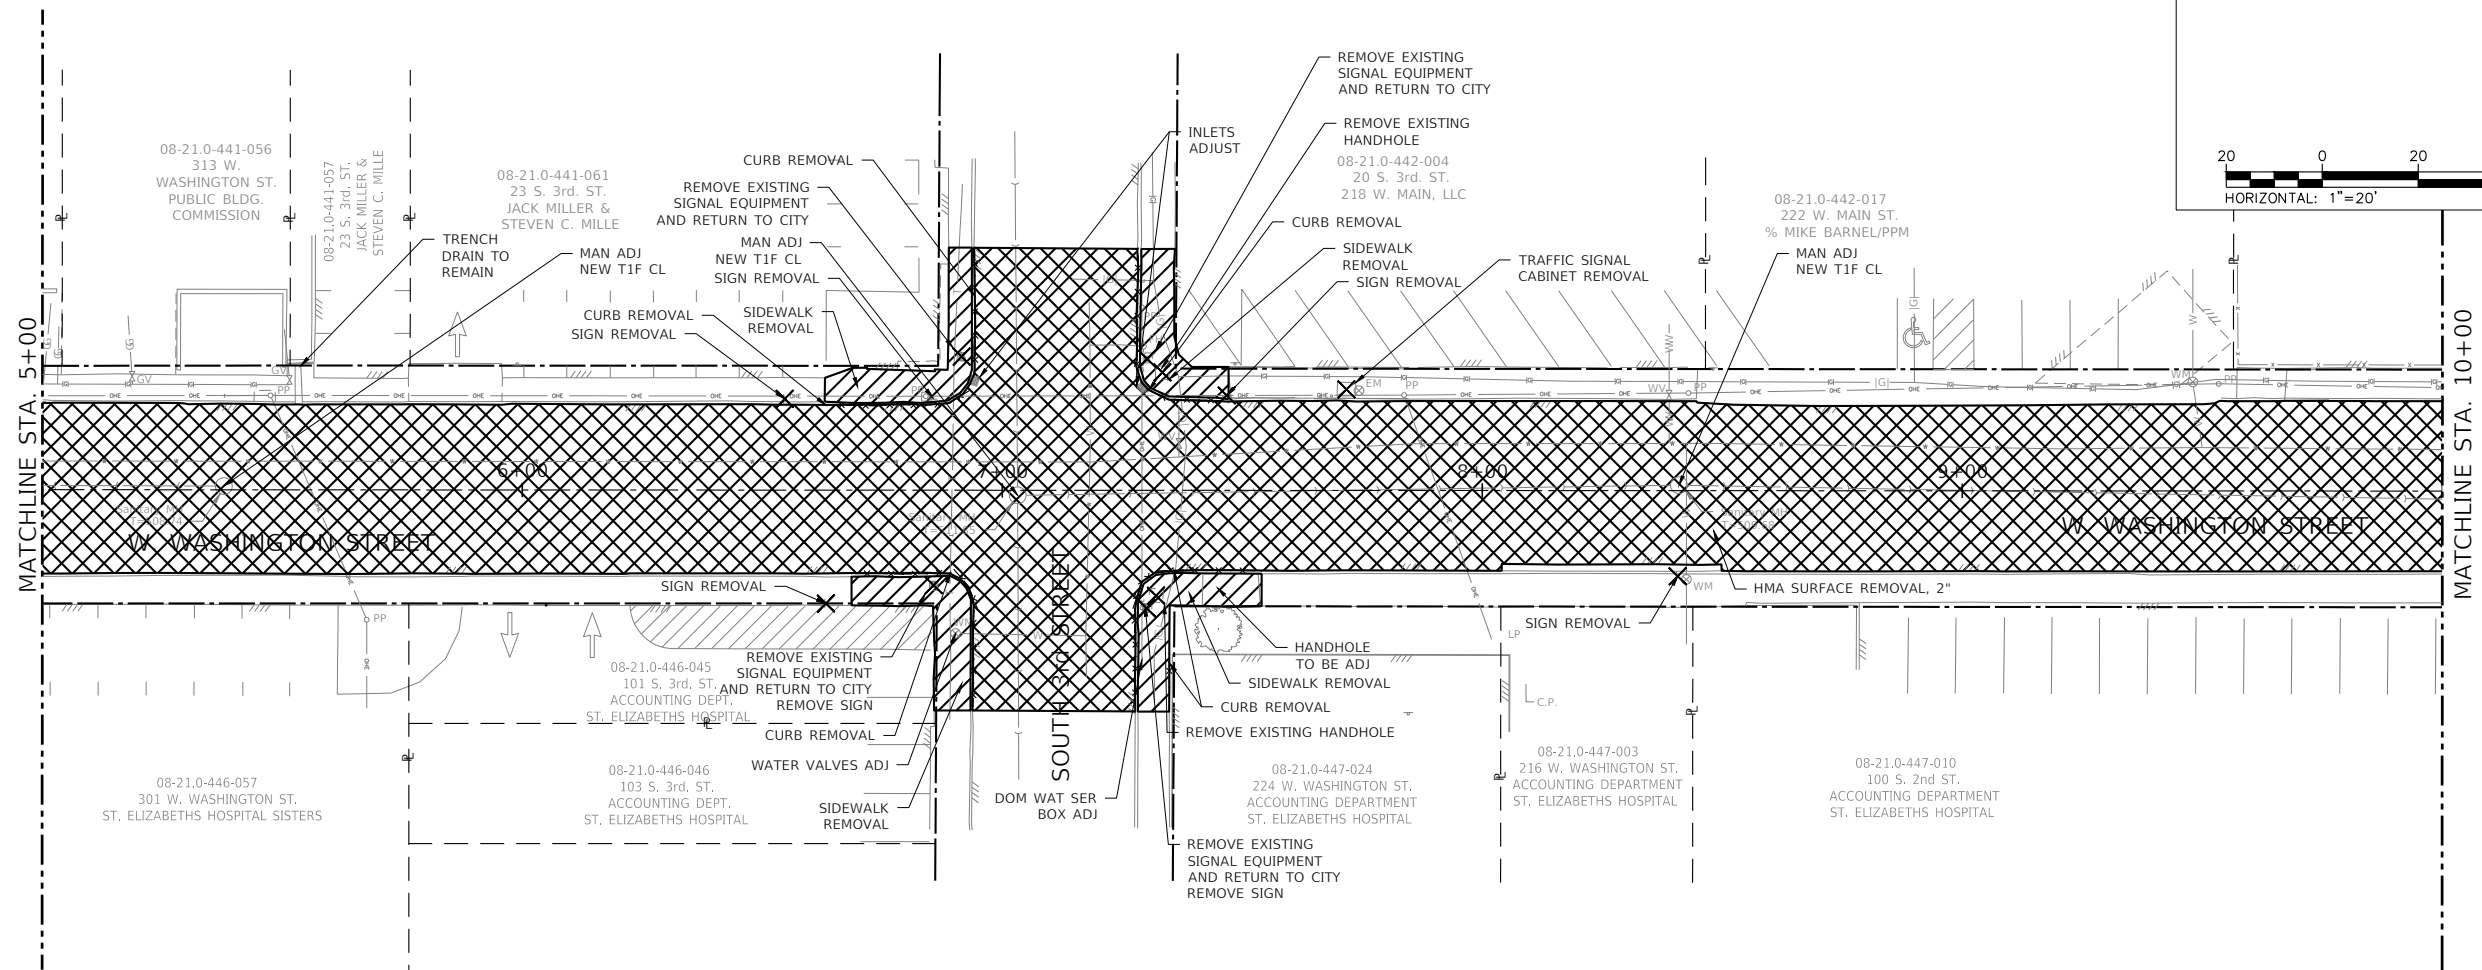 

F.A.U. RTE.	SECTION	COUNTY
9270	18-00213-01-RS	ST. CLAIR
CONTRACT NO. 97834		
ILLINOIS	FED. AID PROJECT	TJMU(864)

PREPARED BY:

CONTRACT NO. XXXXX
SEC. NO. 18-00213-01-RS

REV.	DATE	DESCRIP.
△		
△		
△		
△		
△		

SHEET TITLE:
EXISTING CONDITIONS AND
REMOVAL PLAN

PROJECT TITLE:
WEST WASHINGTON STREET IMPROVEMENTS
CITY OF BELLEVILLE
ST. CLAIR COUNTY, IL

DESIGNED BY: MJV	SHEET 9
DRAWN BY: JRW	
CHECKED BY: BCD	
DATE OF PRELIMINARY: XX/XX/2023	
DATE OF FINAL: XX/XX/2024	
SHEET NO. 9 OF 25 SHEETS	
PROJECT NUMBER 21-1050.00	

208 East Main Street, Suite 100
Belleville, Illinois 62220
618.233.5877 Phone
618.233.5977 Fax
www.kaskasia.com



Kaskasia
Engineering Group, LLC

PROFESSIONAL REGISTRATIONS
Illinois Professional Design Firm
Professional Engineering Group

LICENSE NO.
184,004,773
20-5080586


FILE: P:\21-1050.00 W. Washington St. - Belleville\0_B01\CAD_Sheets\21-1050_Removal.dwg

LAST PLOTTED: 1/27/2025 12:27 PM OPERATOR: JWARNER

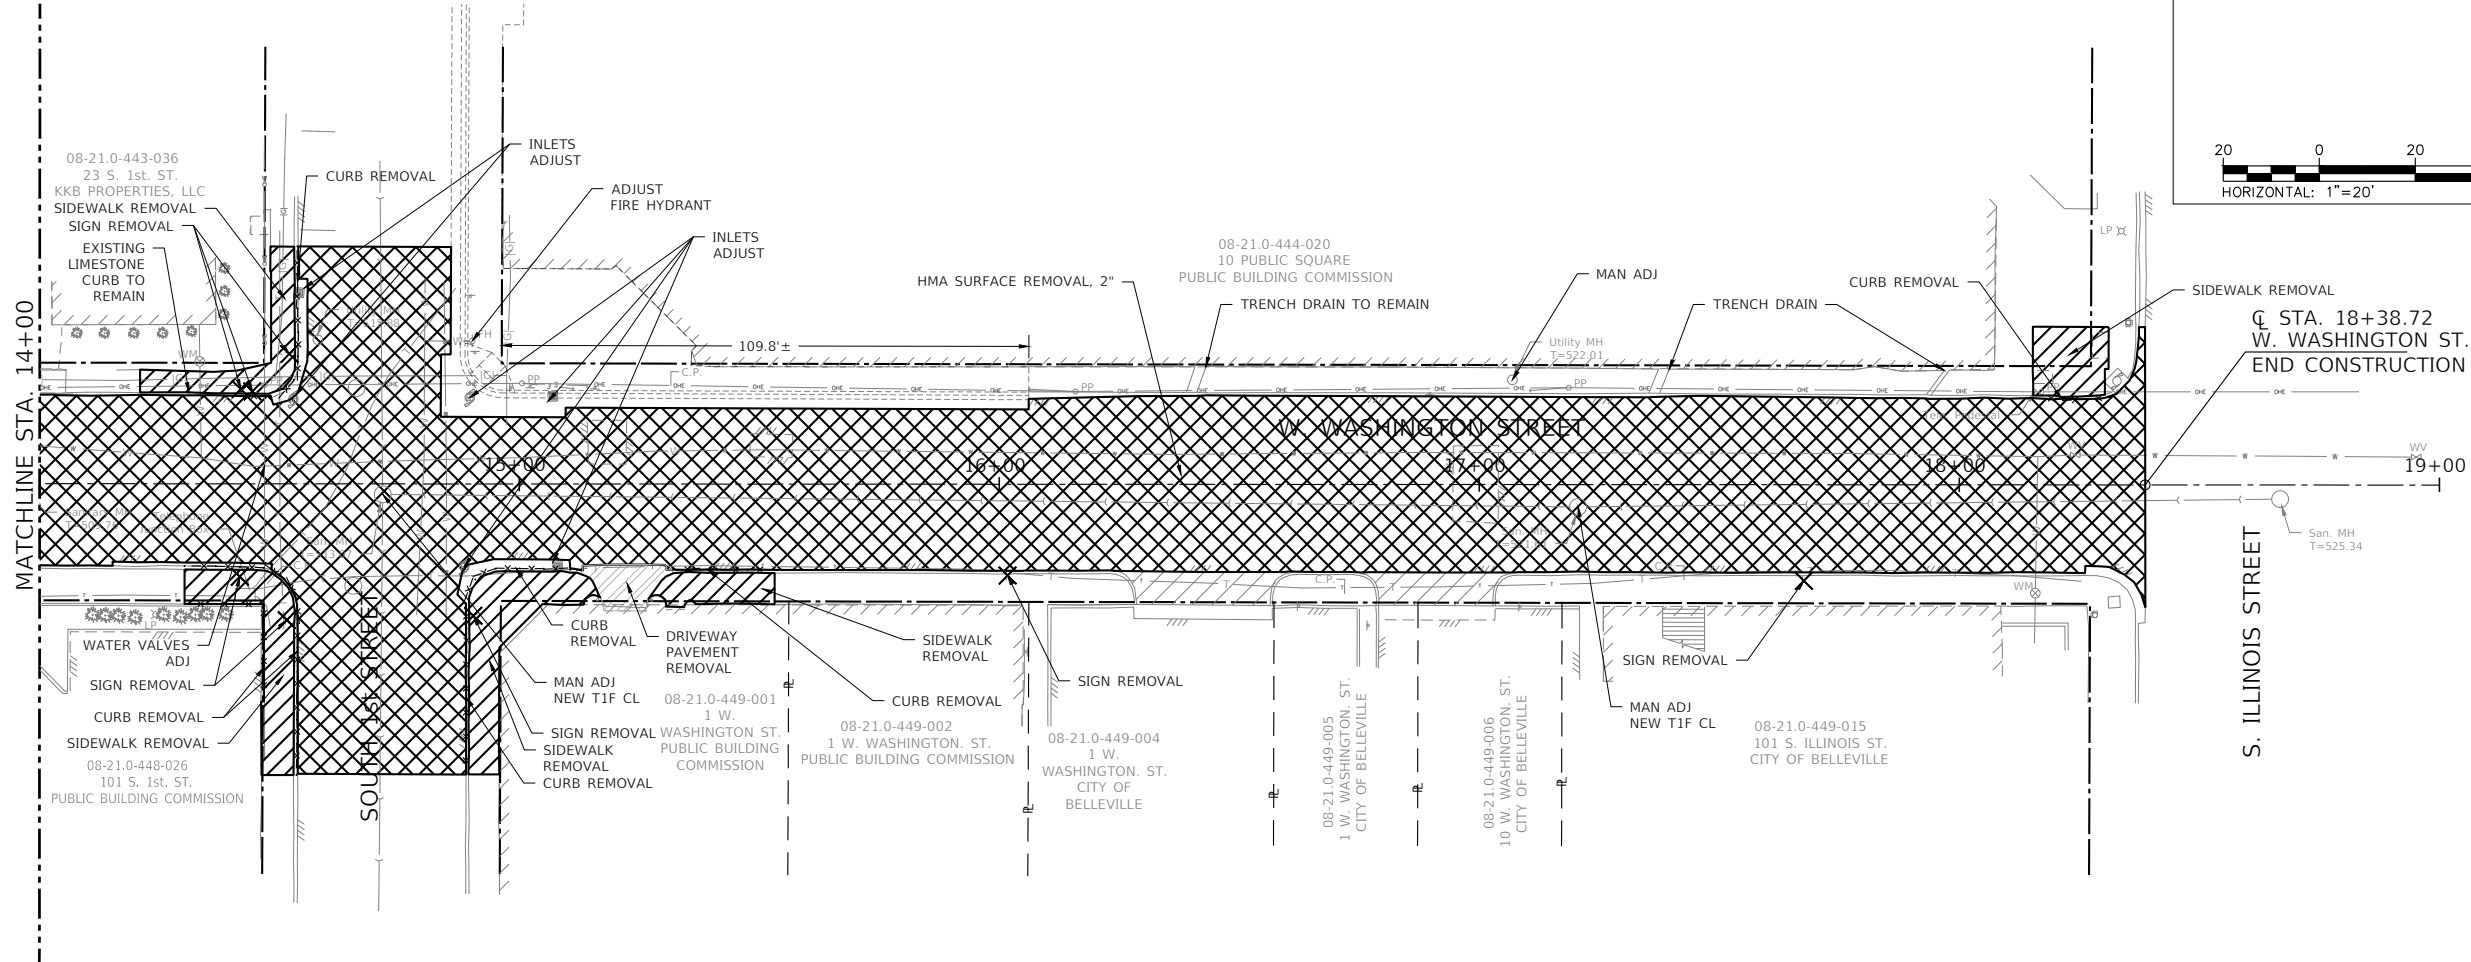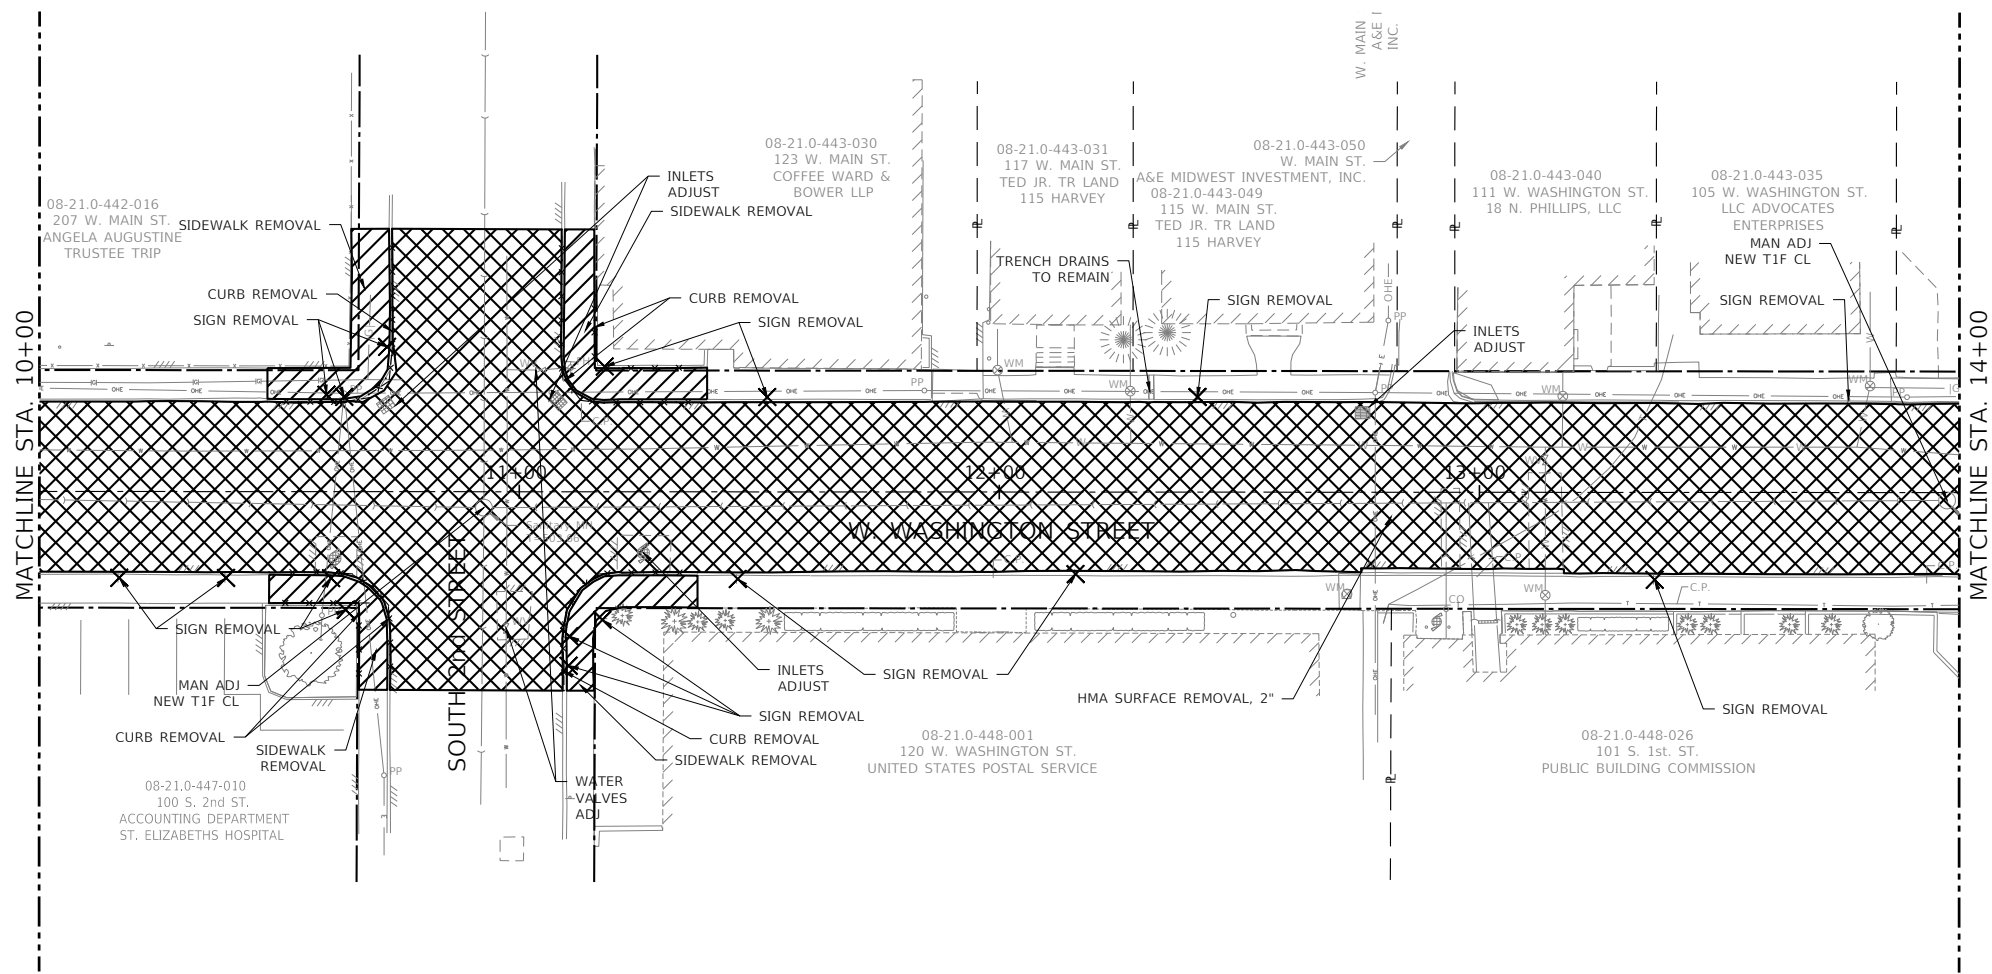

F.A.U. RTE.	SECTION	COUNTY
9270	18-00213-01-RS	ST. CLAIR
CONTRACT NO. 97834		
ILLINOIS	FED. AID PROJECT	TJMU(864)

LEGEND	
	HMA SURFACE REMOVAL, 2"
	DRIVEWAY PAVEMENT REMOVAL
	SIDEWALK REMOVAL
	LINEAR REMOVAL
	ITEM REMOVAL

 

PREPARED BY:

208 East Main Street, Suite 100
Belleville, Illinois 62220
618.233.5877 Phone
618.233.5977 Fax
www.kaskasia.com

Kaskasia
Engineering Group, LLC
PROFESSIONAL REGISTRATIONS
Illinois Professional Design Firm
Professional Engineering Group

LICENSE NO.
184,004,773
20-5080586

CONTRACT NO. XXXXX
SEC. NO. 18-00213-01-RS

REV.	DATE	DESCRIP.
△		
△		
△		
△		
△		



SHEET TITLE:
EXISTING CONDITIONS AND
REMOVAL PLAN

PROJECT TITLE:
WEST WASHINGTON STREET IMPROVEMENTS
CITY OF BELLEVILLE
ST. CLAIR COUNTY, IL

DESIGNED BY: MJV	SHEET
DRAWN BY: JRW	10
CHECKED BY: BCD	
DATE OF PRELIMINARY: XX/XX/2023	
DATE OF FINAL: XX/XX/2024	
SHEET NO. 10 OF 25 SHEETS	
PROJECT NUMBER 21-1050.00	

FILE: P:\21-1050.00 W. Washington St. - Belleville\0100\CAD_Sheets\21-1050_PlanProfile.dwg

LAST PLOTTED: 1/27/2025 12:27 PM OPERATOR: JWARNER

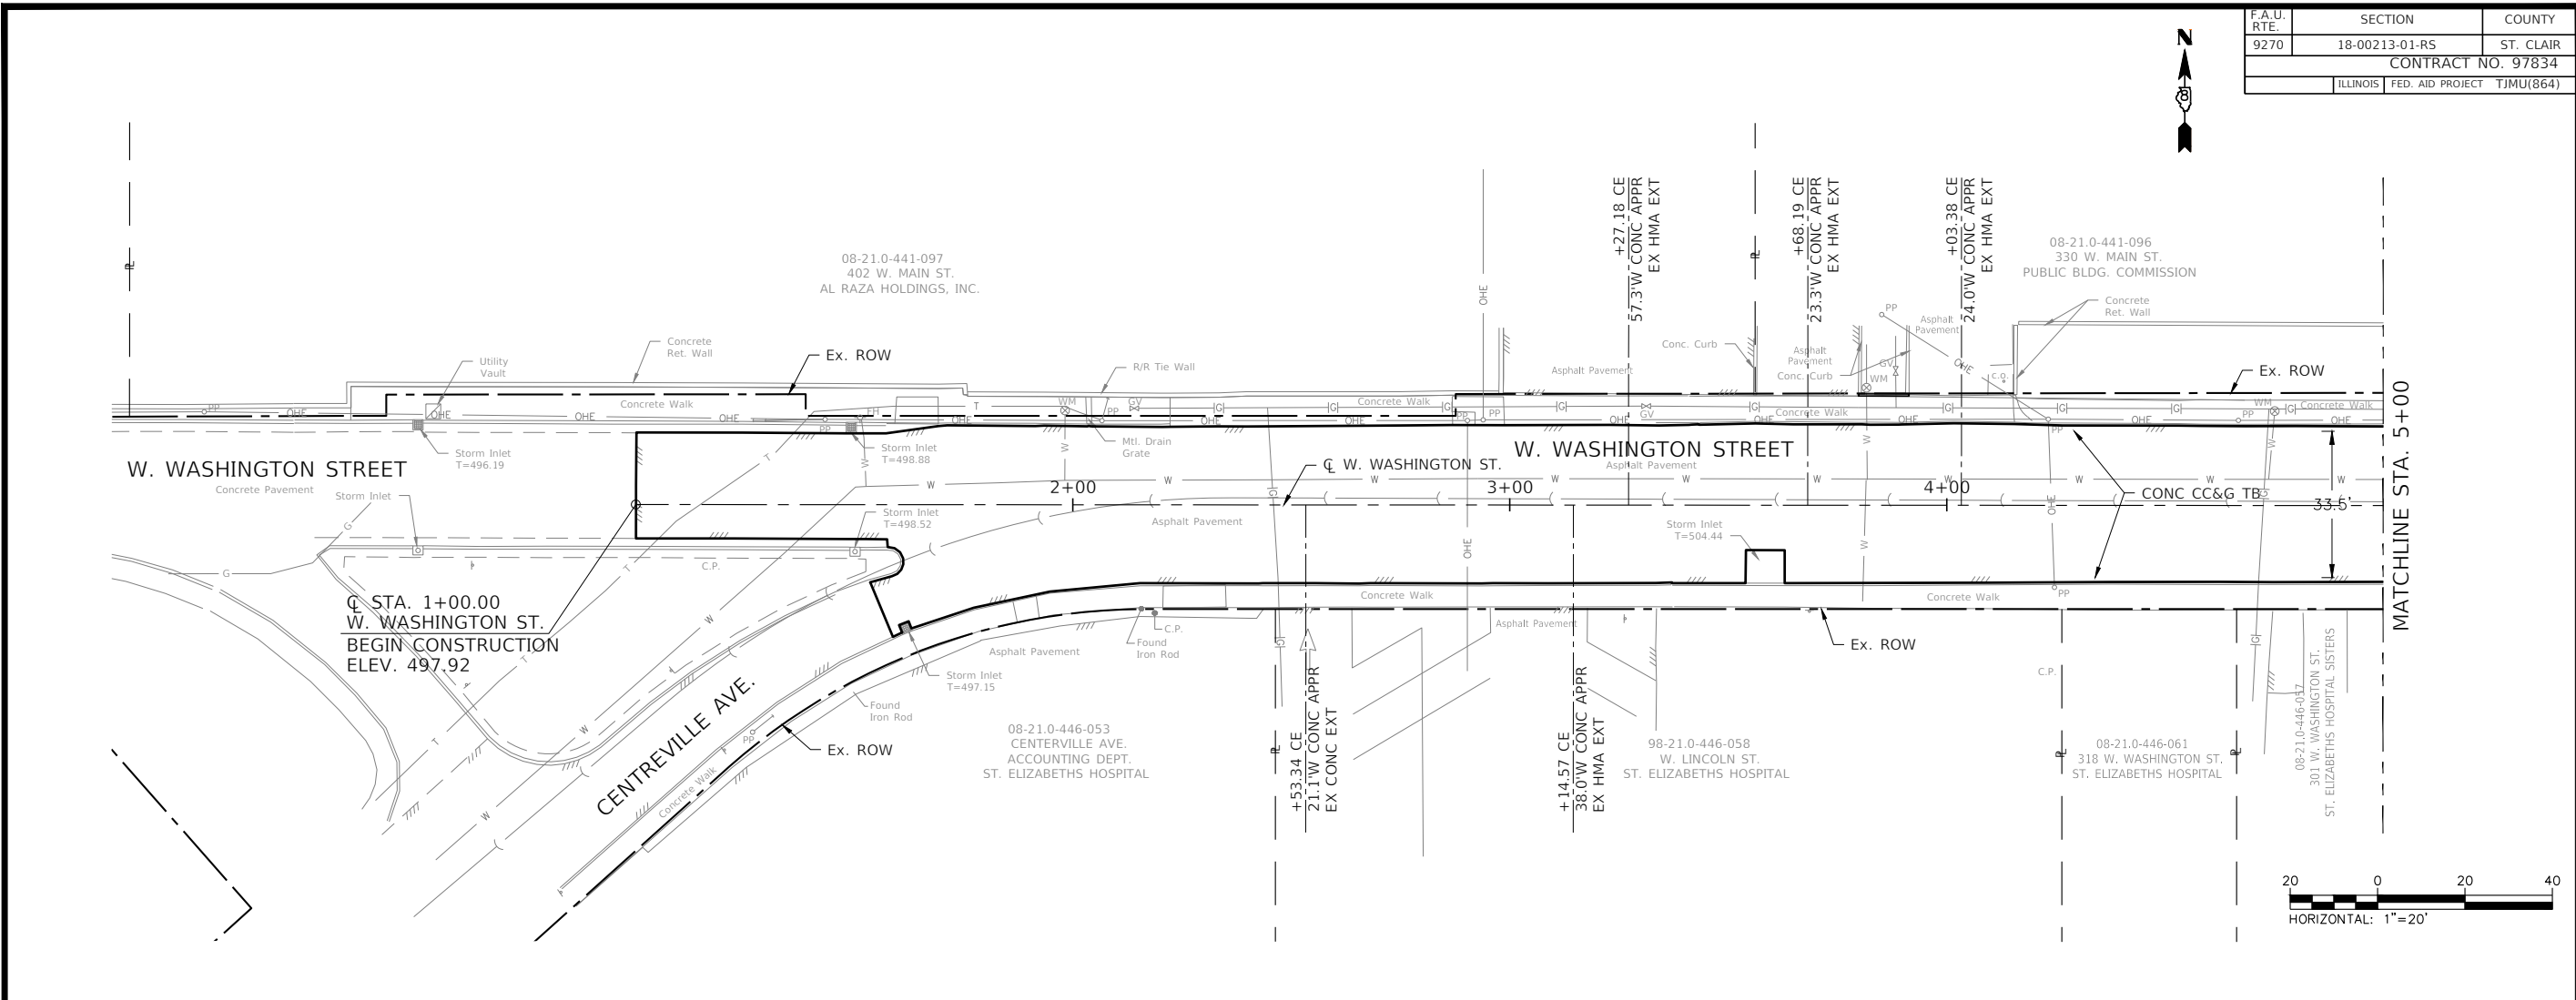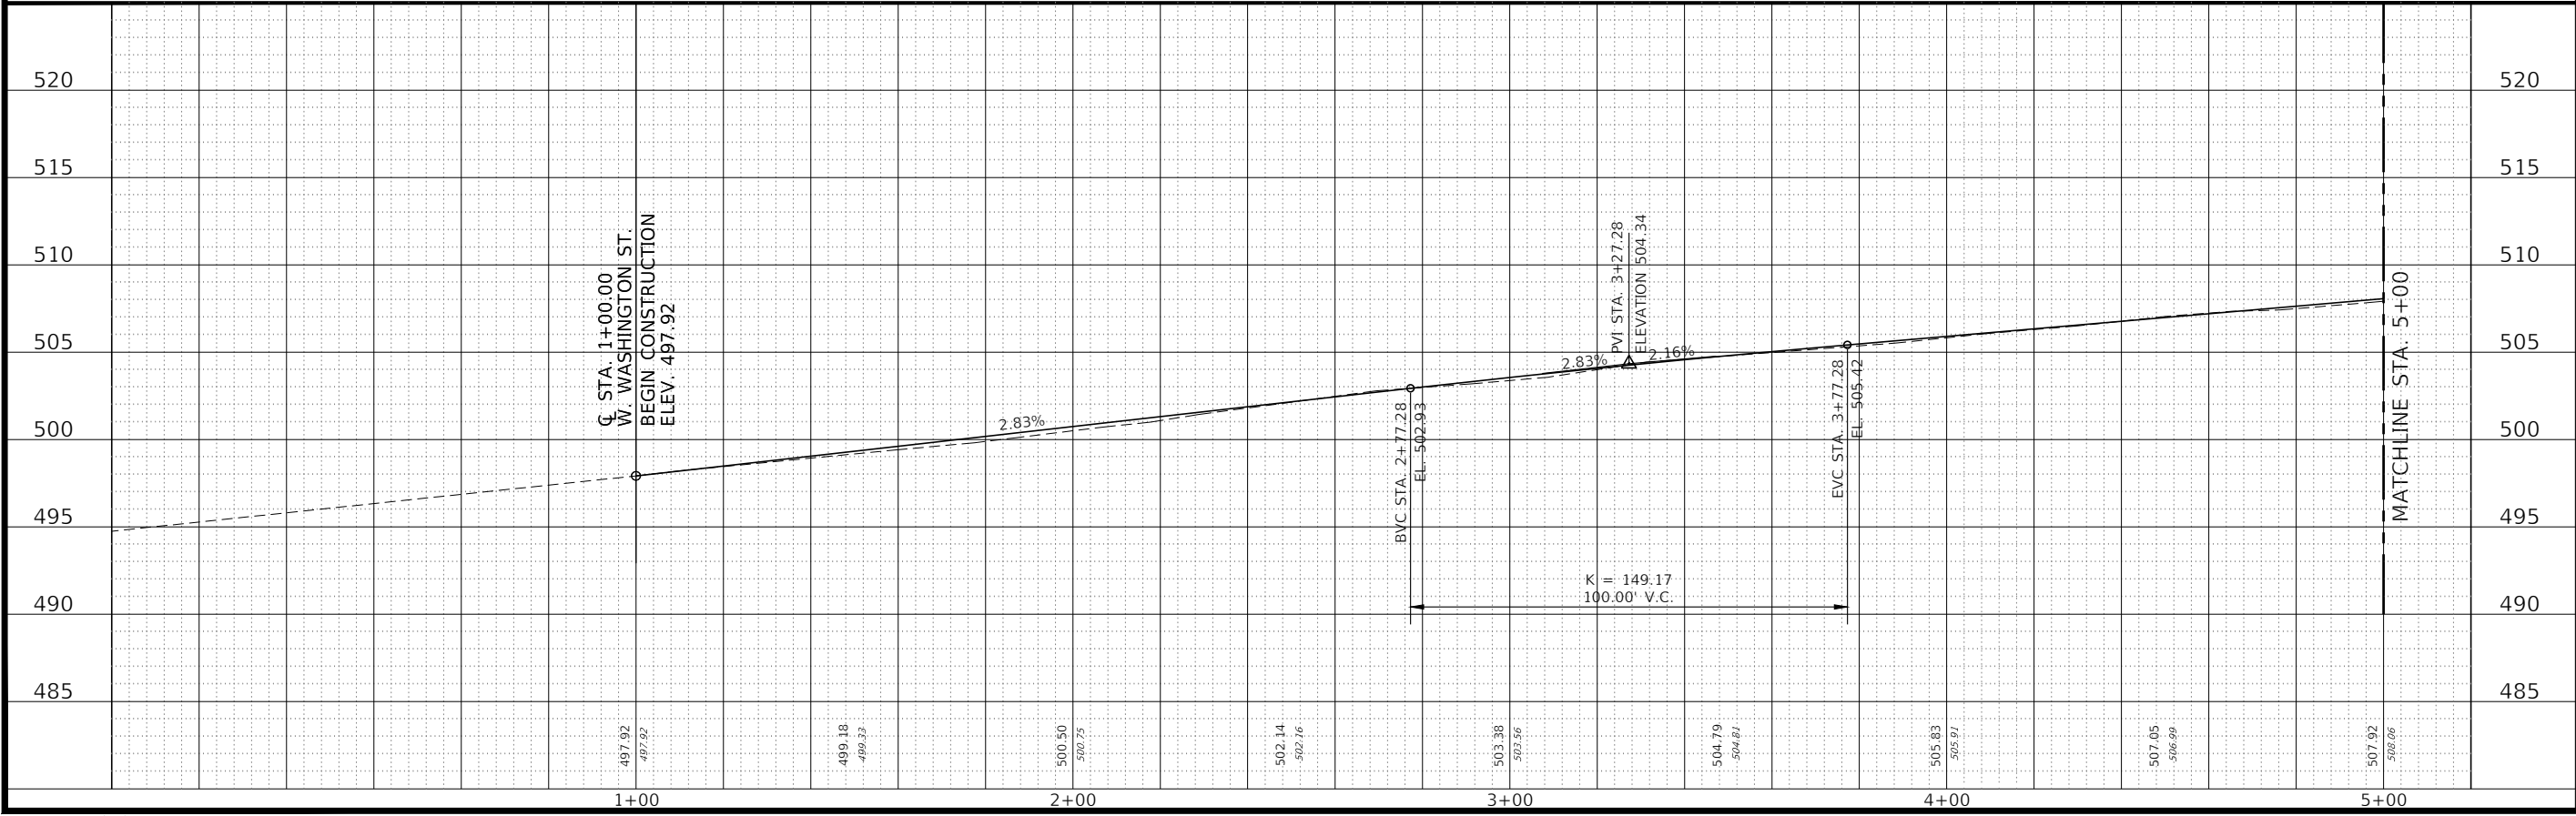

F.A.U. RTE.	SECTION	COUNTY
9270	18-00213-01-RS	ST. CLAIR
CONTRACT NO. 97834		
ILLINOIS	FED. AID PROJECT	TJMU(864)

REV.	DATE	DESCRIP.
△		
△		
△		
△		
△		

CONTRACT NO. XXXXX
SEC. NO. 18-00213-01-RS

SHEET TITLE:
ROADWAY IMPROVEMENTS PLAN

PROJECT TITLE:
WEST WASHINGTON STREET IMPROVEMENTS
CITY OF BELLEVILLE
ST. CLAIR COUNTY, IL

DESIGNED BY: MJV	SHEET 11
DRAWN BY: JRW	
CHECKED BY: BCD	
DATE OF PRELIMINARY: XX/XX/2023	
DATE OF FINAL: XX/XX/2024	
SHEET NO. 11 OF 25 SHEETS	
PROJECT NUMBER 21-1050.00	

PREPARED BY:



Kaskia
Engineering Group, LLC

PROFESSIONAL REGISTRATIONS
Illinois Professional Design Firm
Professional Engineering Group

208 East Main Street, Suite 100
Belleville, Illinois 62220
618.233.5877 phone
618.233.5977 fax
www.kaskiaeng.com


LICENSE NO.
184,004,773
20-5080586

208 East Main Street, Suite 100
Belleville, Illinois 62220
618.233.5877 phone
618.233.5977 fax
www.kaskiaeng.com

LICENSE NO.
184,004,773
20-5080586



FILE: P: 21-1050.00 W. Washington St. - Belleville\0_B01\CAD_Sheets\21-1050_Eros.dwg

LAST PLOTTED: 1/27/2025 12:27 PM OPERATOR: JWARNER

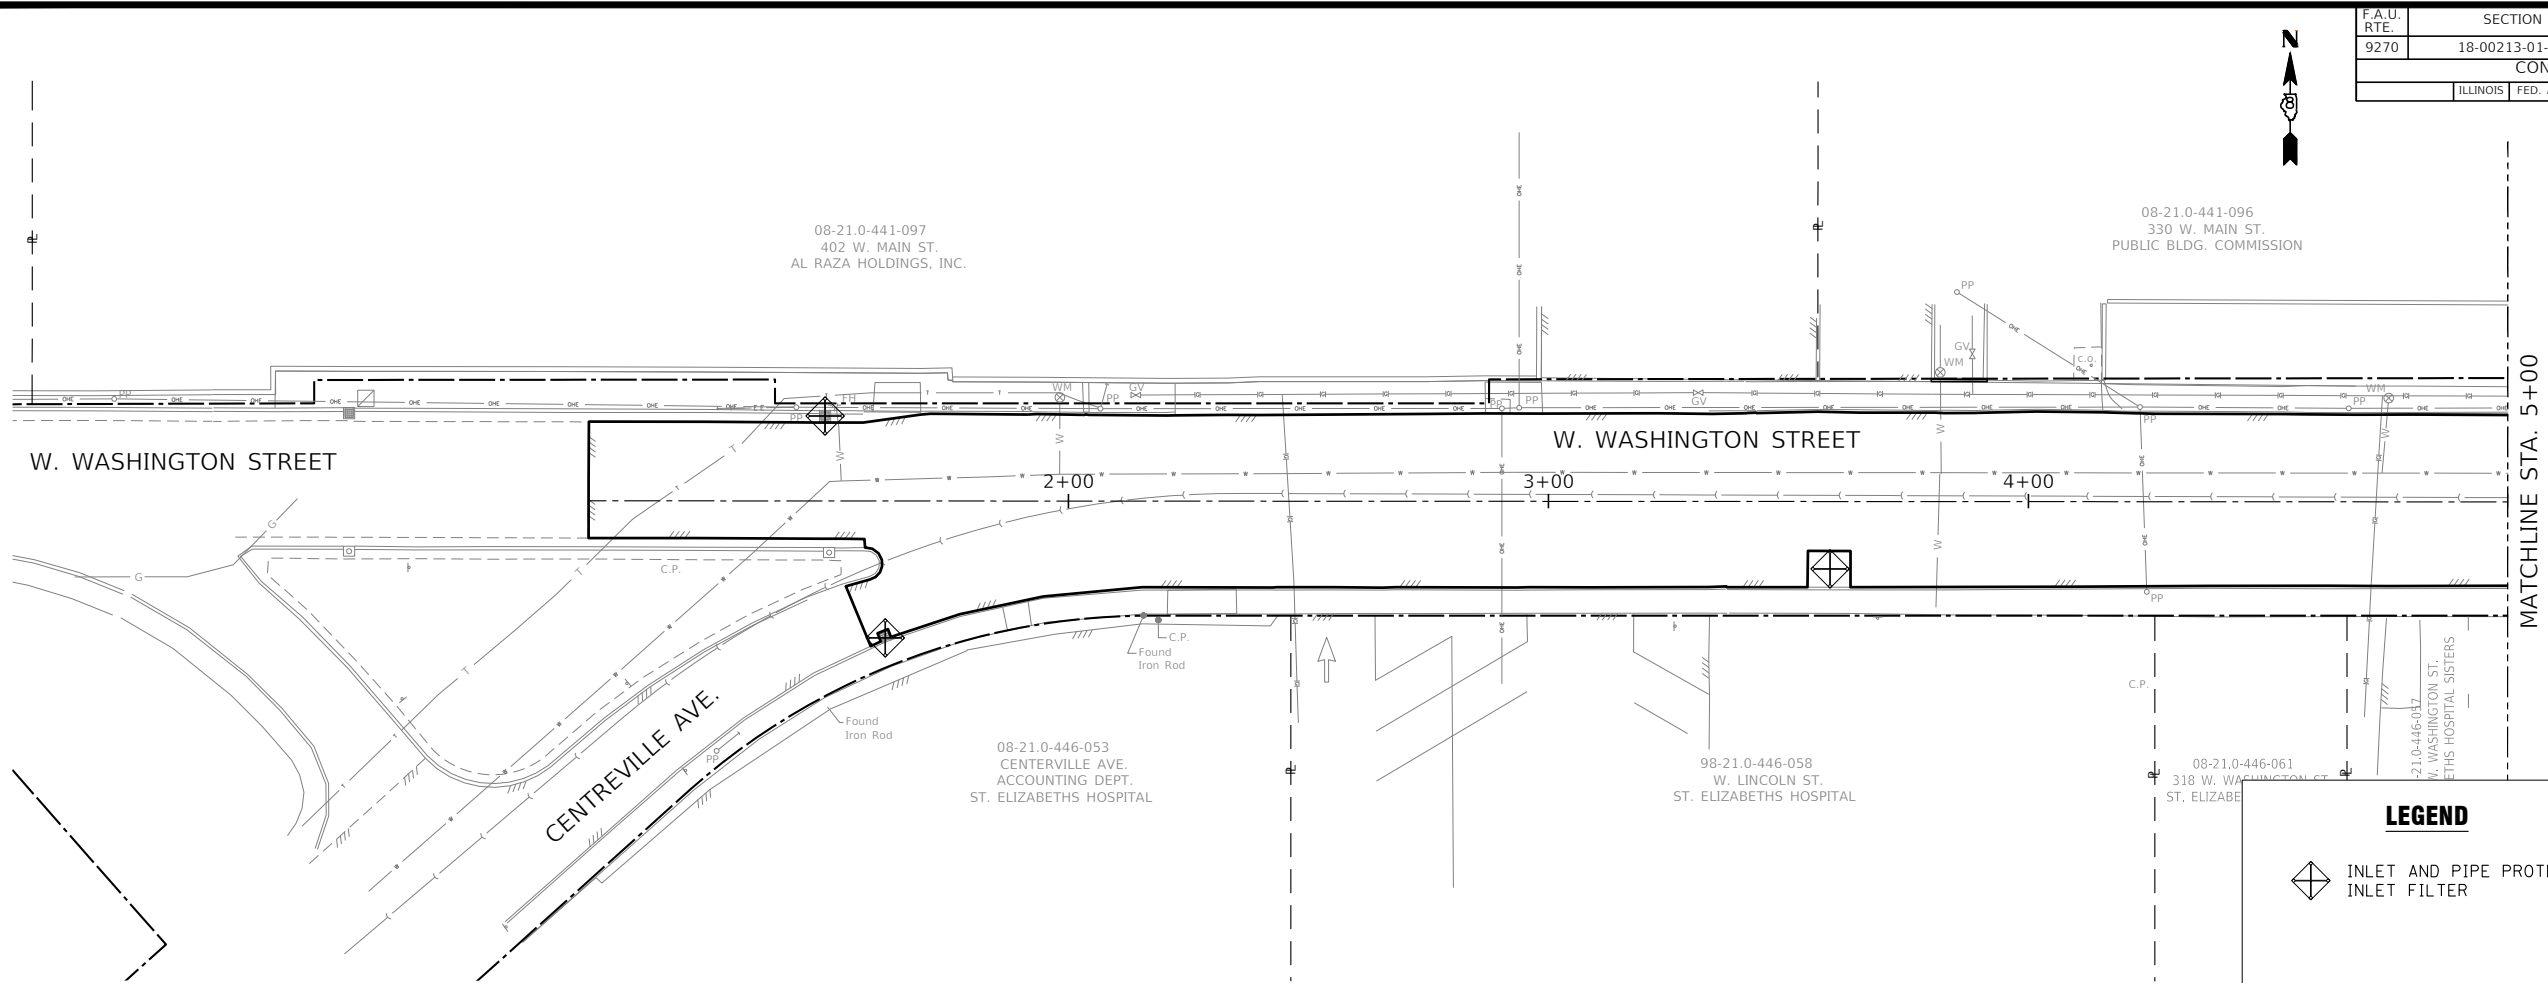

LEGEND

INLET AND PIPE PROTECTION;
INLET FILTER

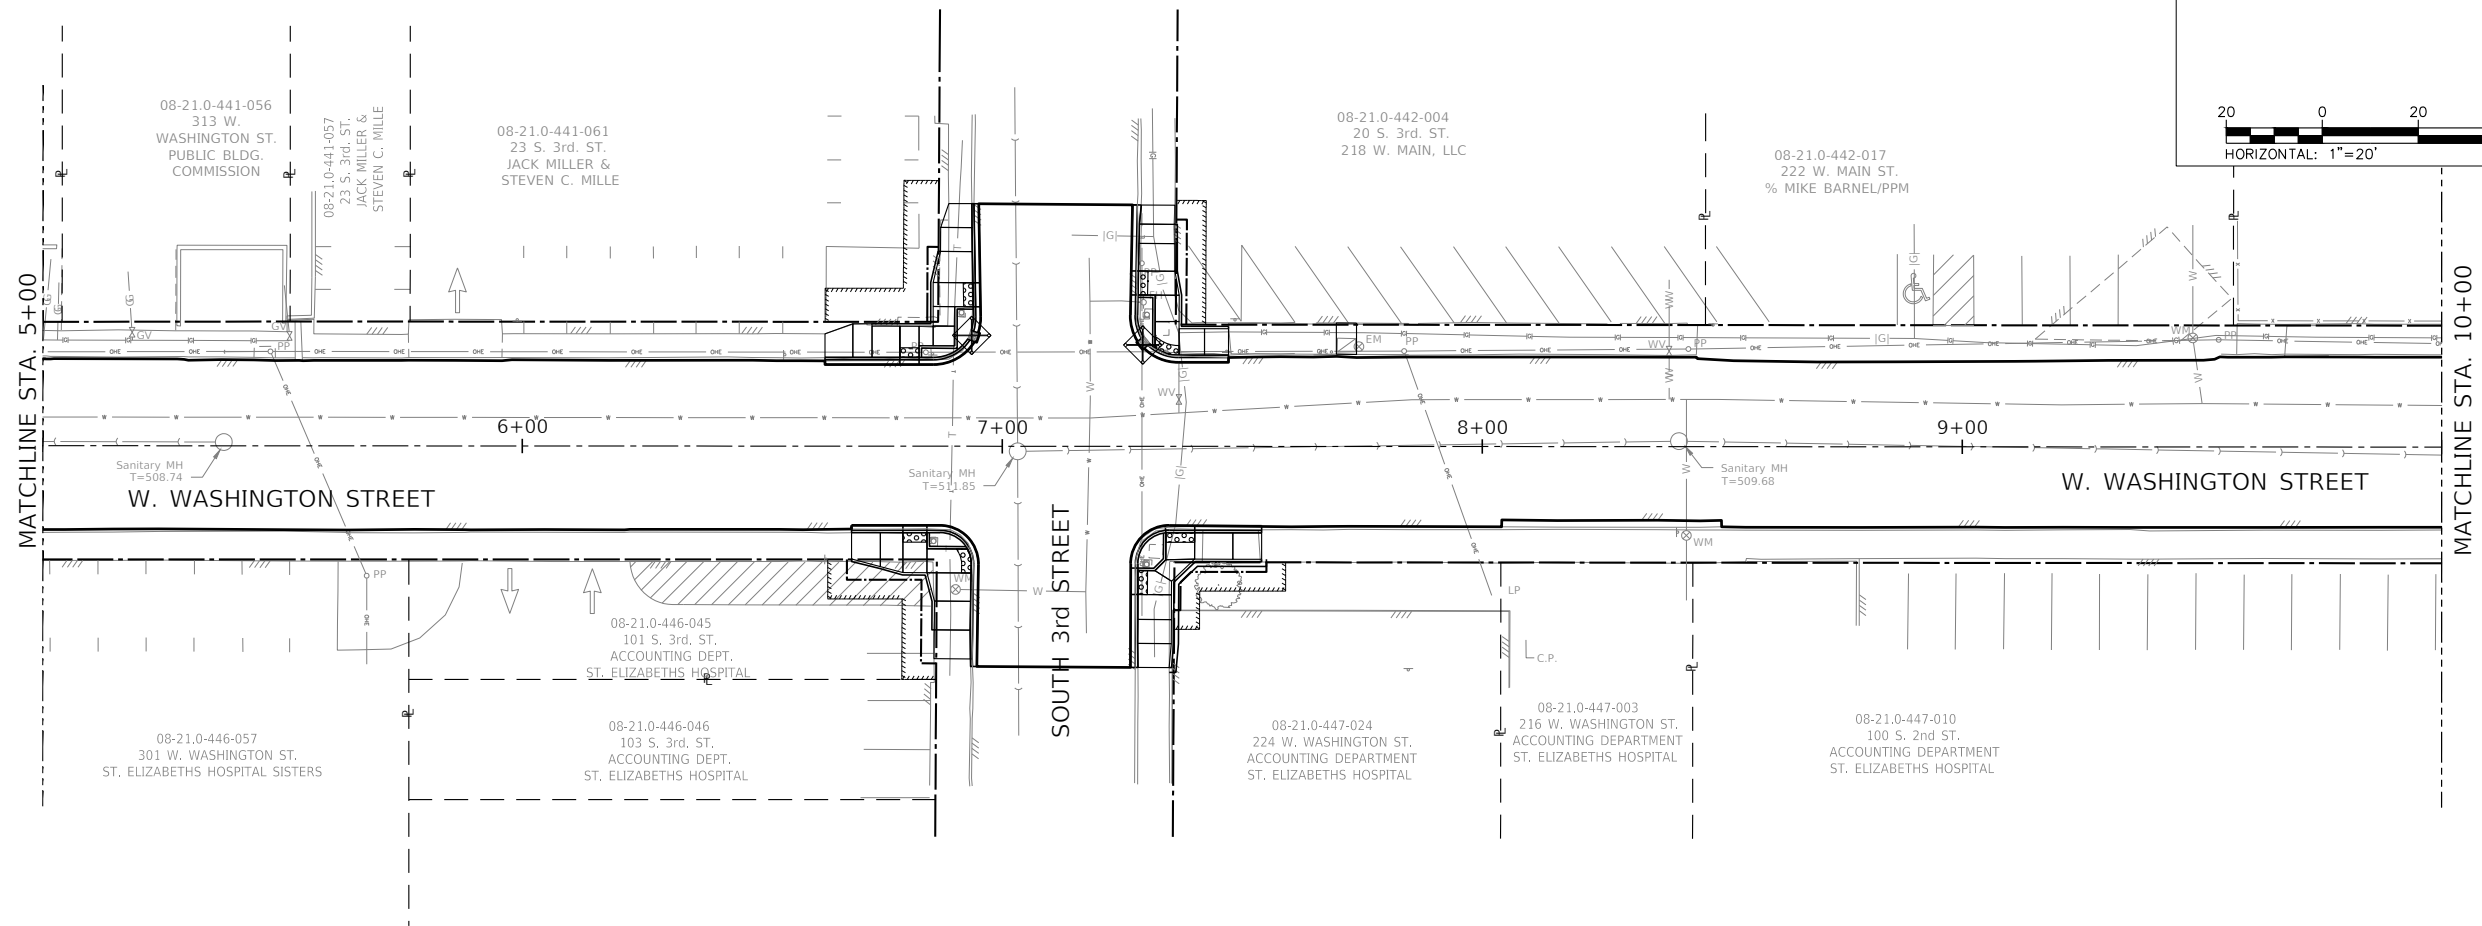 

F.A.U. RTE.	SECTION	COUNTY
9270	18-00213-01-RS	ST. CLAIR
CONTRACT NO. 97834		
ILLINOIS	FED. AID PROJECT	TJMU(864)

208 East Main Street, Suite 100
Belleville, Illinois 62220
618.233.5877 Phone
618.233.5977 Fax
www.kaskasia.com

LICENSE NO.
184,004,773
20-5080586

Kaskasia
Engineering Group, LLC

PROFESSIONAL REGISTRATIONS
Illinois Professional Design Firm
Professional Engineering Group

PREPARED BY:

CONTRACT NO. XXXXX
SEC. NO. 18-00213-01-RS

REV.	DATE	DESCRIP.
△		
△		
△		
△		
△		


SHEET TITLE:
EROSION CONTROL PLAN

PROJECT TITLE:
WEST WASHINGTON STREET IMPROVEMENTS
CITY OF BELLEVILLE
ST. CLAIR COUNTY, IL

DESIGNED BY: MJV	SHEET 15
DRAWN BY: JRW	
CHECKED BY: BCD	
DATE OF PRELIMINARY: XX/XX/2023	
DATE OF FINAL: XX/XX/2024	
SHEET NO. 15 OF 25 SHEETS	
PROJECT NUMBER 21-1050.00	

FILE: P:\21-1050.00 W. Washington St. - Belleville\0_BOT\CAD_Sheets\21-1050_Eros.dwg



LAST PLOTTED: 1/27/2025 12:27 PM OPERATOR: JWARNER

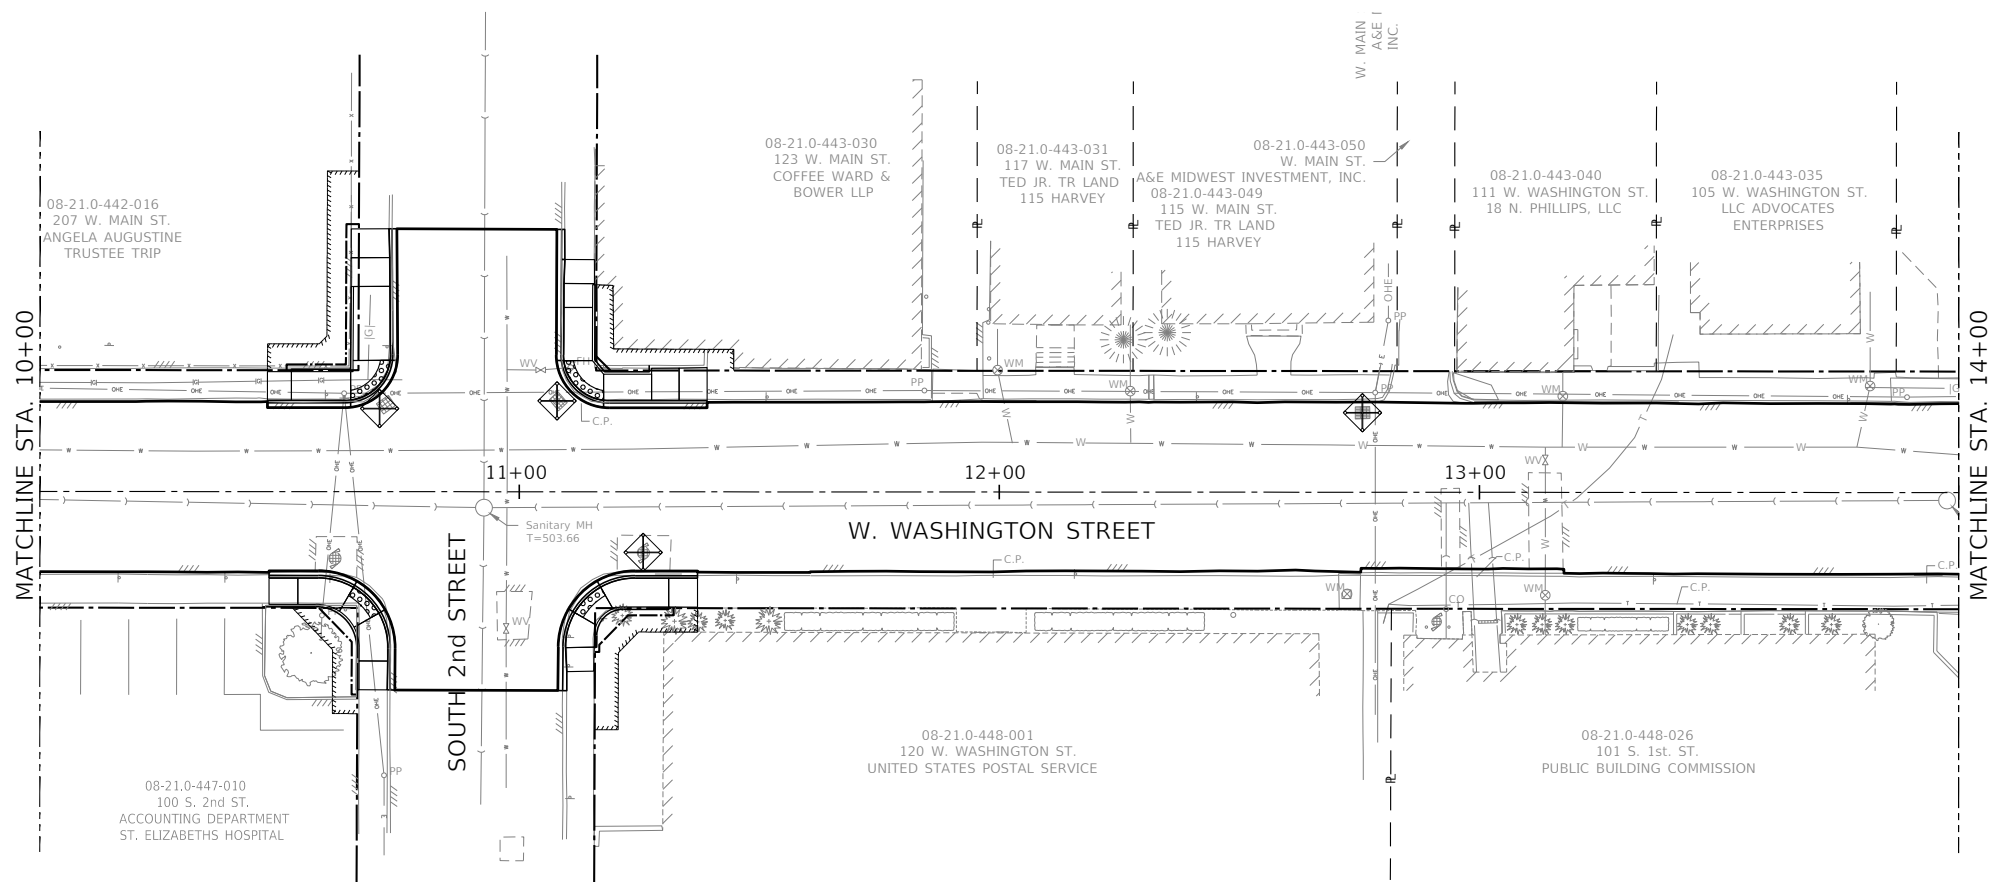

F.A.U. RTE.	SECTION	COUNTY
9270	18-00213-01-RS	ST. CLAIR
CONTRACT NO. 97834		
ILLINOIS	FED. AID PROJECT	TJMU(864)

LEGEND

 INLET AND PIPE PROTECTION;
INLET FILTER

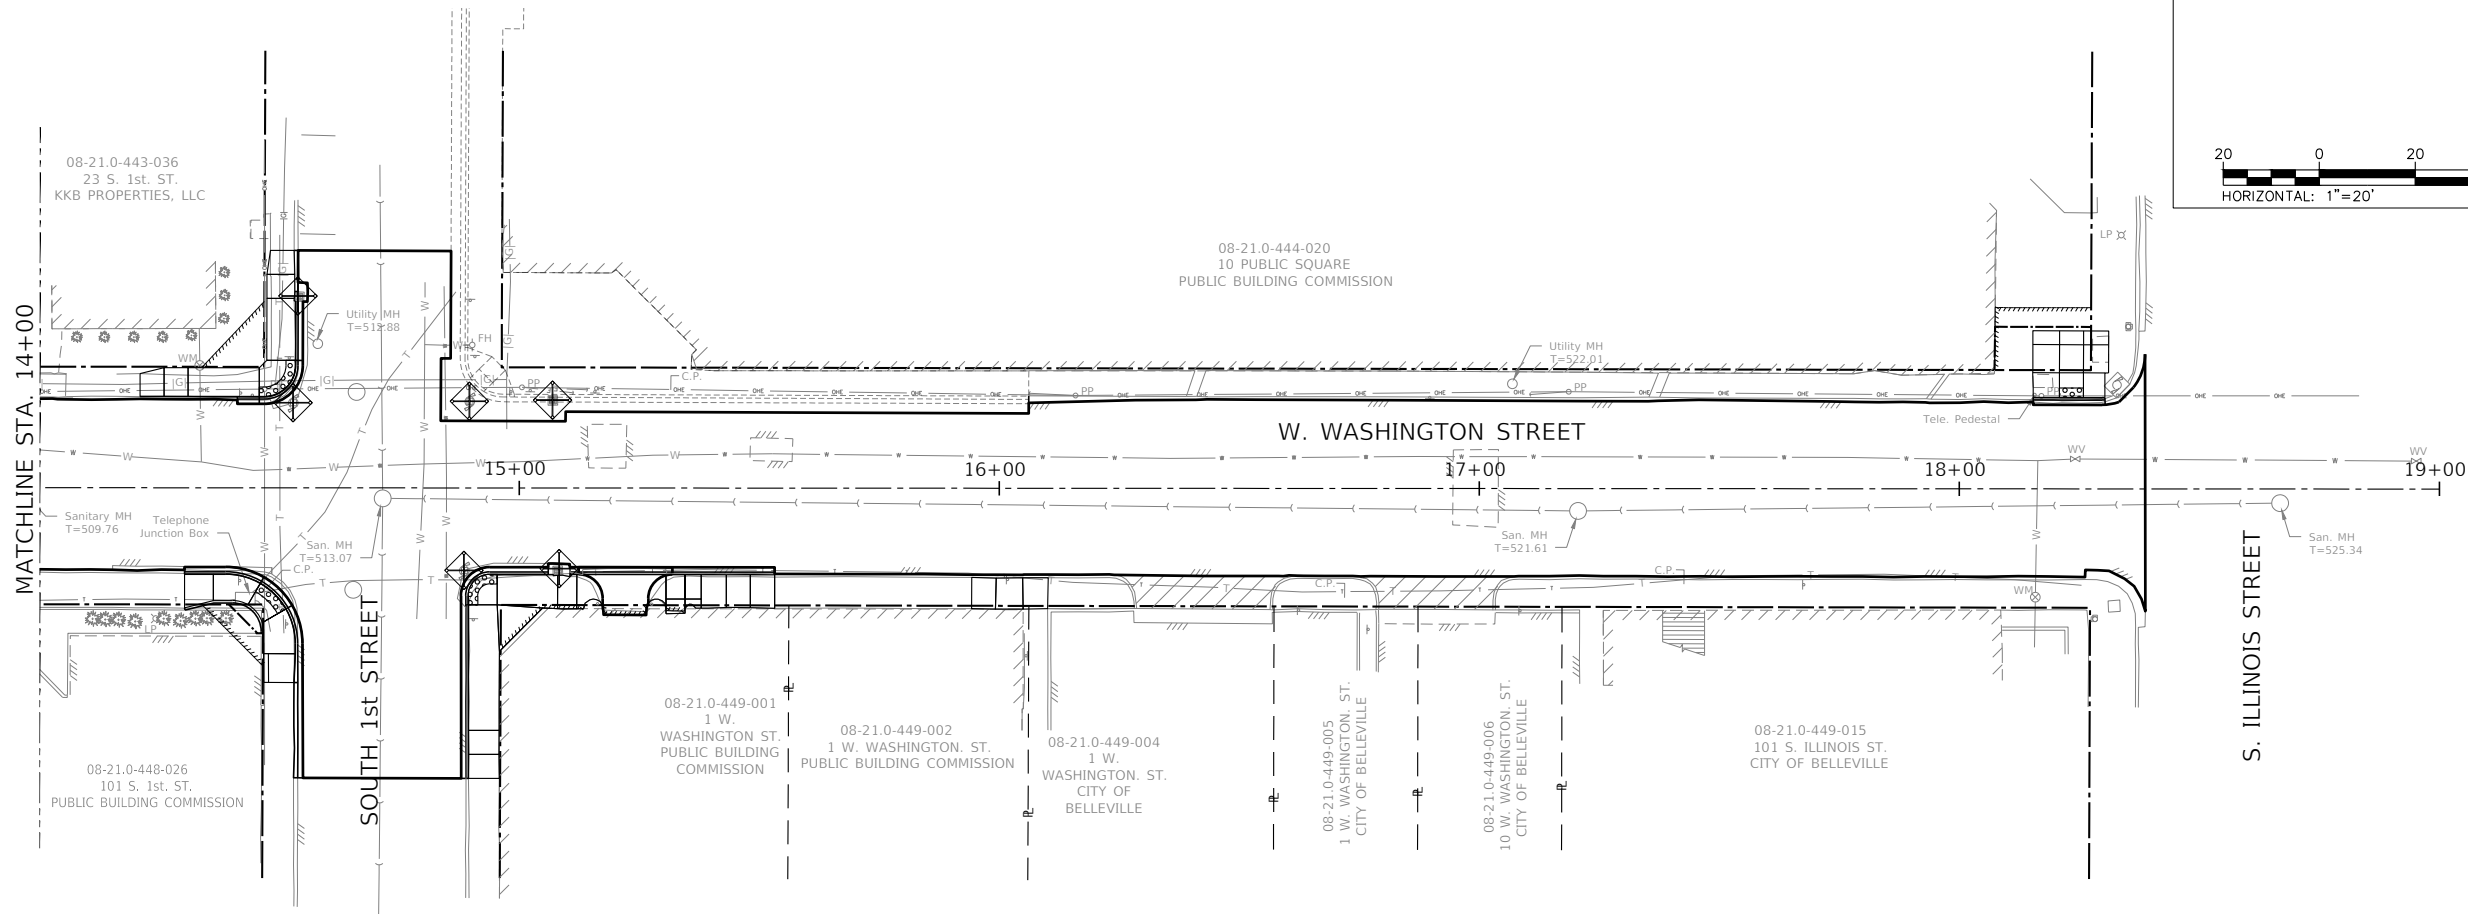 

SHEET TITLE:
EROSION CONTROL PLAN

PROJECT TITLE:
WEST WASHINGTON STREET IMPROVEMENTS
CITY OF BELLEVILLE
ST. CLAIR COUNTY, IL

DESIGNED BY: MJV	SHEET 16
DRAWN BY: JRW	
CHECKED BY: BCD	
DATE OF PRELIMINARY: XX/XX/2023	
DATE OF FINAL: XX/XX/2024	
SHEET NO. 16 OF 25 SHEETS	
PROJECT NUMBER 21-1050.00	

PREPARED BY:

Kaskaskia
Engineering Group, LLC

PROFESSIONAL REGISTRATIONS
Illinois Professional Design Firm
Professional Engineering Group

LICENSE NO. 184,004/773
20-5080586

CONTRACT NO. XXXXX
SEC. NO. 18-00213-01-RS

REV.	DATE	DESCRIP.
△		
△		
△		
△		
△		



208 East Main Street, Suite 100
Belleville, Illinois 62220
618.233.5877 phone
618.233.5977 fax
www.kaskaskiaeng.com

FILE: P:\21-1050.00 W. Washington St. - Belleville\01DOT\CAD_Sheets\21-1050_ADA_Details.dwg

LAST PLOTTED: 1/27/2025 12:27 PM OPERATOR: JWARNER

ACCESSIBLE SLOPE TABLE		
POINT	RUN LENGTH (FT)	SLOPE
1	5.00	0.00%
2	3.86	0.52%
3	4.07	4.42%
4	4.10	0.24%
5	4.50	0.44%
6	2.95	5.43%
7	2.43	1.23%
8	4.00	0.00%
9	5.79	5.01%
10	4.00	0.50%
11	5.78	1.21%
12	4.90	2.45%
13	6.15	1.30%
14	4.03	0.50%
15	5.79	5.87%
16	4.00	0.00%
17	2.95	5.43%
18	4.09	5.37%
19	5.00	1.80%
20	6.64	7.38%
21	5.00	0.80%
22	5.28	2.08%
23	4.81	3.54%
24	5.00	1.00%
25	5.00	0.80%
26	6.48	7.88%

ACCESSIBLE SLOPE TABLE		
POINT	RUN LENGTH (FT)	SLOPE
1	8.28	1.57%
20		
3	4.50	1.33%
19		
4	4.50	0.44%
18		
6	4.08	1.23%
18		
7	4.07	1.23%
17		
9	6.50	1.23%
16		
10	6.50	2.00%
15		
11	7.00	1.86%
14		
21	6.64	1.66%
26		
22	6.53	1.68%
25		

 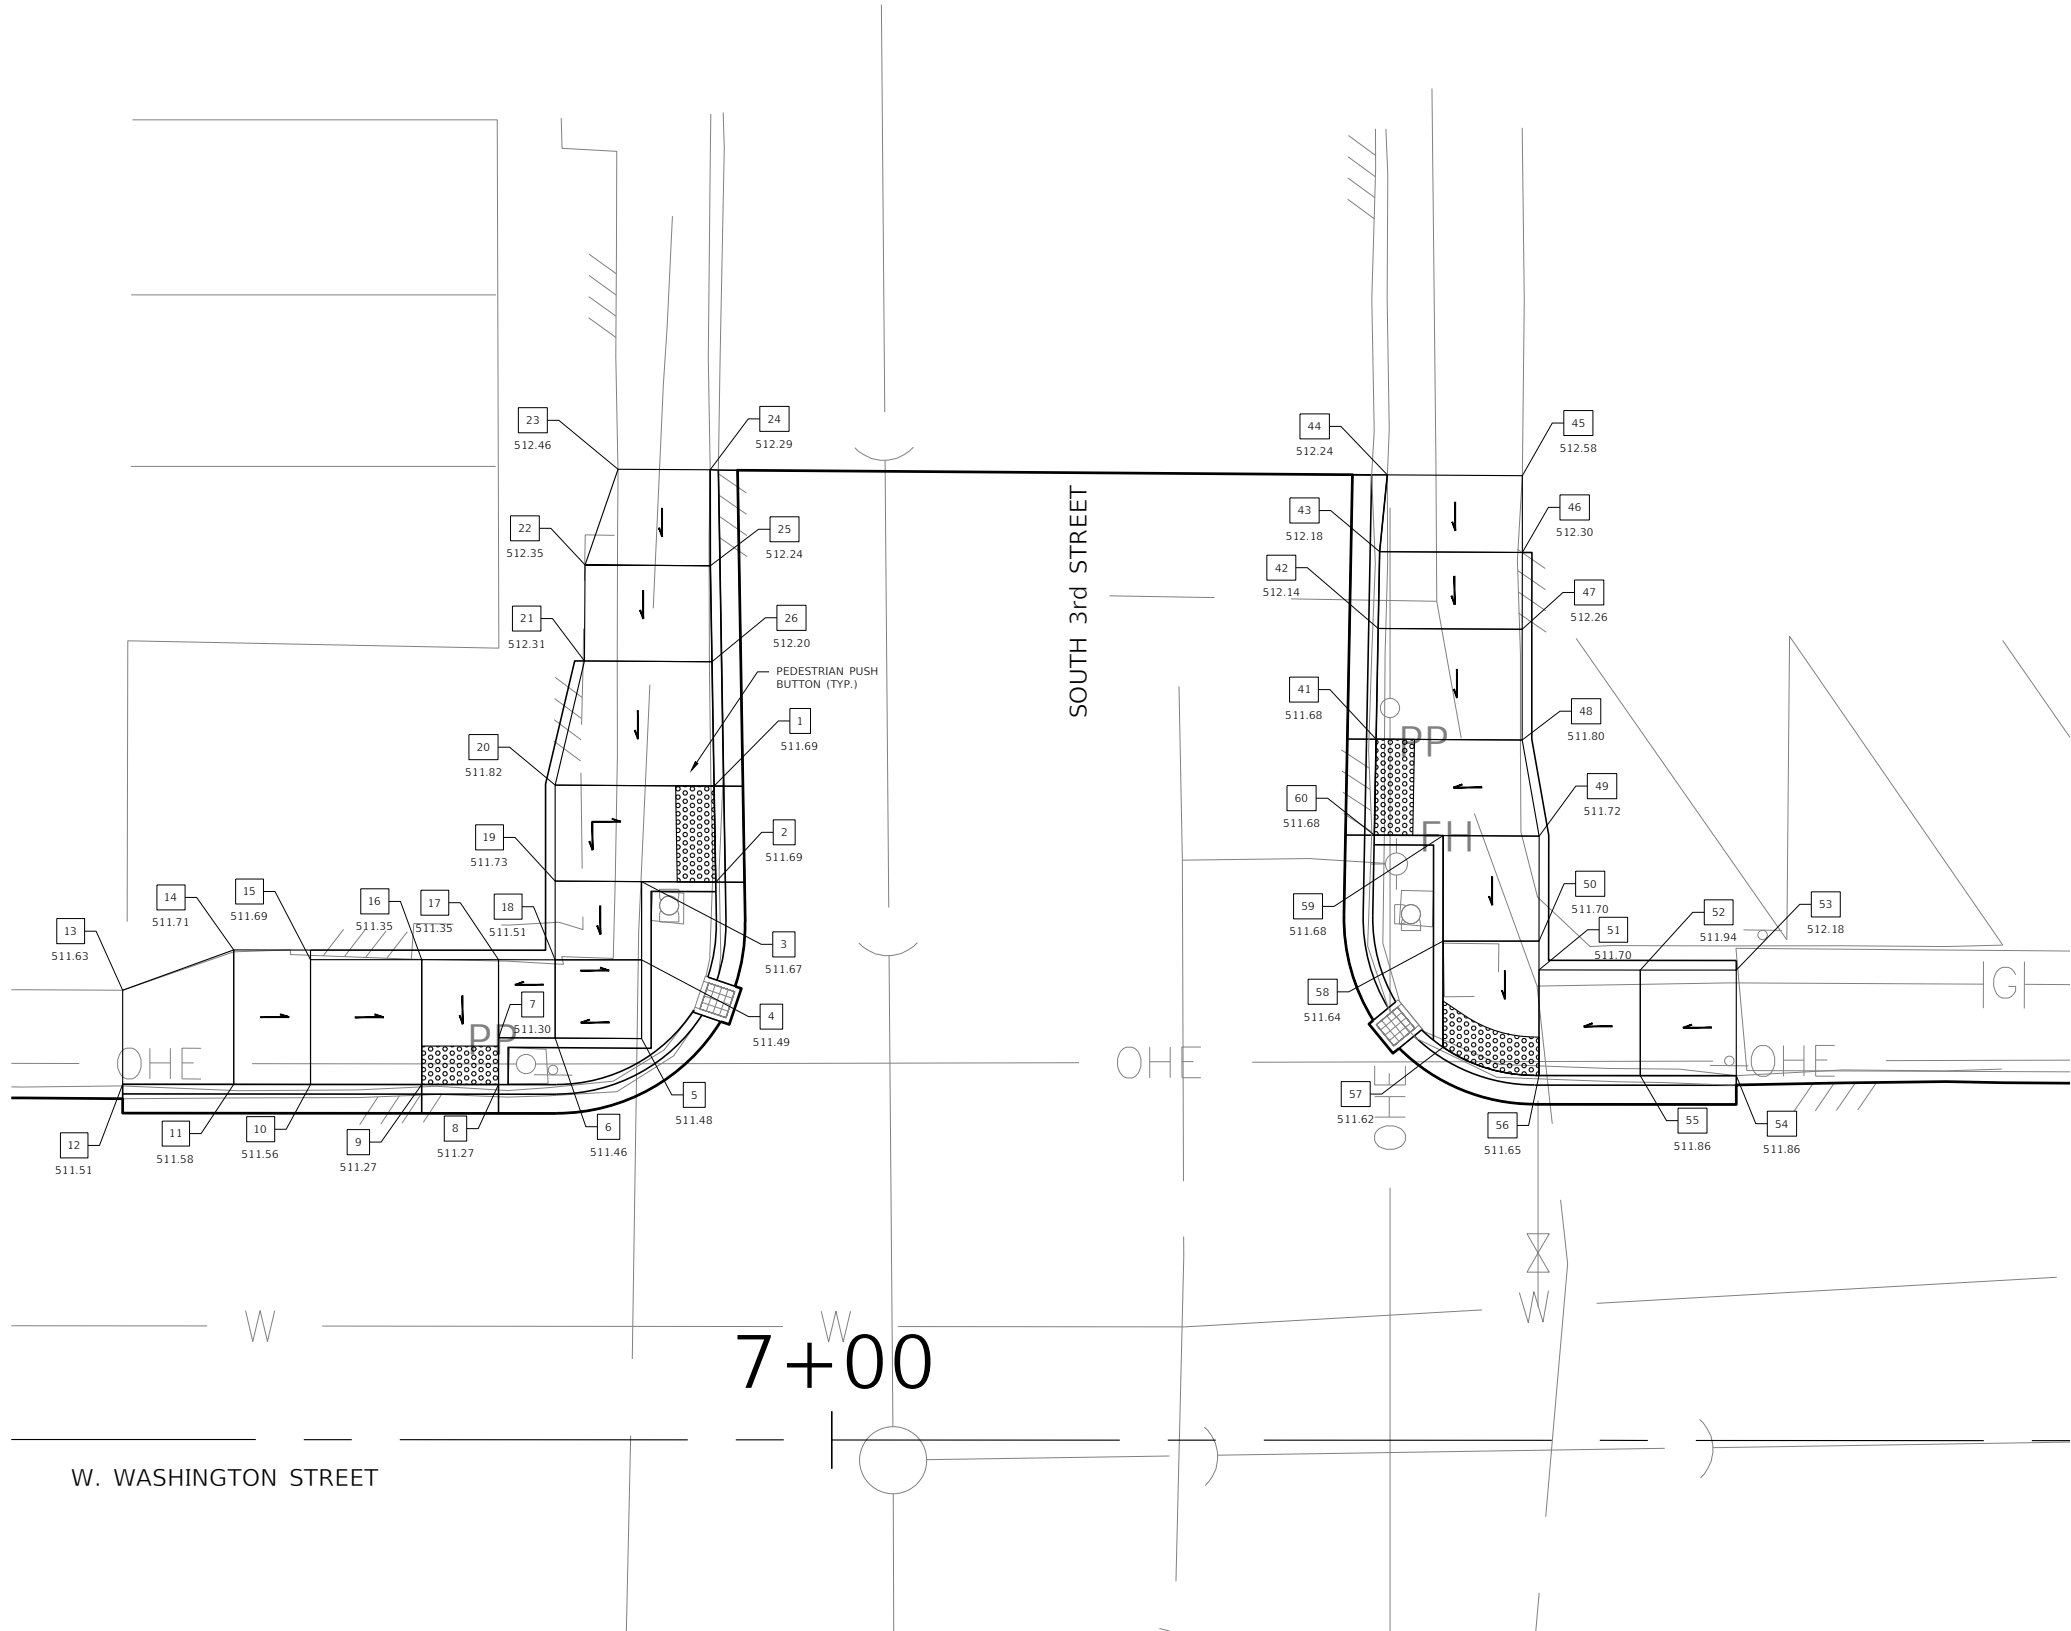

F.A.U. RTE.	SECTION	COUNTY
9270	18-00213-01-RS	ST. CLAIR
CONTRACT NO. 97834		
ILLINOIS	FED. AID PROJECT	TJMU(864)

ACCESSIBLE SLOPE TABLE		
POINT	RUN LENGTH (FT)	SLOPE
41	5.76	7.98%
42	4.00	1.00%
43	4.02	1.49%
44	7.03	4.84%
45	4.00	7.00%
46	4.00	1.00%
47	5.76	7.98%
48	5.08	1.57%
49	5.47	0.37%
50	1.50	0.00%
51	5.28	4.55%
52	5.00	4.80%
53	5.50	5.82%
54	5.00	0.00%
55	5.28	3.98%
56	5.30	0.57%
57	5.53	0.36%
58	5.50	0.73%
59	3.58	0.00%
60	5.00	0.00%

ACCESSIBLE SLOPE TABLE		
POINT	RUN LENGTH (FT)	SLOPE
41	7.61	1.58%
48		
42	7.50	1.60%
47		
43	7.43	1.62%
46		
49	5.00	0.80%
59		
50	5.00	1.20%
58		
51	5.50	0.91%
56		
52	5.50	1.45%
55		

PREPARED BY:

REV.	DATE	DESCRIP.
△		
△		
△		
△		
△		

SHEET TITLE: ADA DETAILS

PROJECT TITLE:

DESIGNED BY: MJV	SHEET 17
DRAWN BY: JRW	
CHECKED BY: BCD	
DATE OF PRELIMINARY: XX/XX/2023	
DATE OF FINAL: XX/XX/2024	
SHEET NO. 17 OF 25 SHEETS	
PROJECT NUMBER 21-1050.00	

Kaskaskia
Engineering Group, LLC

PROFESSIONAL REGISTRATIONS
Illinois Professional Design Firm
Professional Engineering Group

208 East Main Street, Suite 100
Belleville, Illinois 62220
618.233.5877 phone
618.233.5977 fax
www.kaskaskiaeng.com

LICENSE NO. 184,004/773
20-5080586

CONTRACT NO. XXXXX
SEC. NO. 18-00213-01-RS



208 East Main Street, Suite 100
Bellerive, Illinois 62220
618.233.5977 phone
618.233.5977 fax
www.kashaskieng.com

LICENSE NO.
184.004773
20-5080586



Kaskadia
Engineering Group, LLC

PROFESSIONAL REGISTRATIONS
Illinois Professional Design Firm
Professional Engineering Group

PREPARED BY:

CONTRACT NO. XXXXX
SEC. NO. 18-00213-01-RS

REV.	DATE	DESCRIP
△		
△		
△		
△		
△		

ADA DETAILS


SHEET TITLE:

PROJECT TITLE:
WEST WASHINGTON STREET IMPROVEMENTS
CITY OF BELLEVILLE
ST. CLAIR COUNTY, IL

PROJECT TITLE:

DESIGNED BY:	MJV	SHEET 18
DRAWN BY:	JRW	
CHECKED BY:	BCD	
DATE OF PRELIMINARY: XX/XX/2023		
DATE OF FINAL: XX/XX/2024		
SHEET NO. <u>18</u> OF <u>25</u> SHEETS		
PROJECT NUMBER <u>21-1050.00</u>		

ACCESSIBLE SLOPE TABLE		
POINT	RUN LENGTH (FT)	SLOPE
1		
2	5.00	0.40%
3	3.33	1.80%
4	8.43	0.71%
5	5.14	0.58%
6	5.89	1.53%
7	6.00	1.83%
8	6.00	5.67%
9	7.58	9.63%
10	6.00	5.00%
11	6.00	1.33%
12	6.11	1.80%
13	5.00	0.40%
14	4.86	3.50%
15	6.21	1.45%
16	5.50	1.82%
17	6.00	1.33%
1	4.70	4.04%
ACCESSIBLE SLOPE TABLE		
POINT	RUN LENGTH (FT)	SLOPE
1	8.33	1.56%
13		
3		
12	5.00	1.40%
5		
12	9.19	1.09%
6		
11	7.53	1.59%
7		
10	7.49	1.20%
14		
17	7.58	1.45%

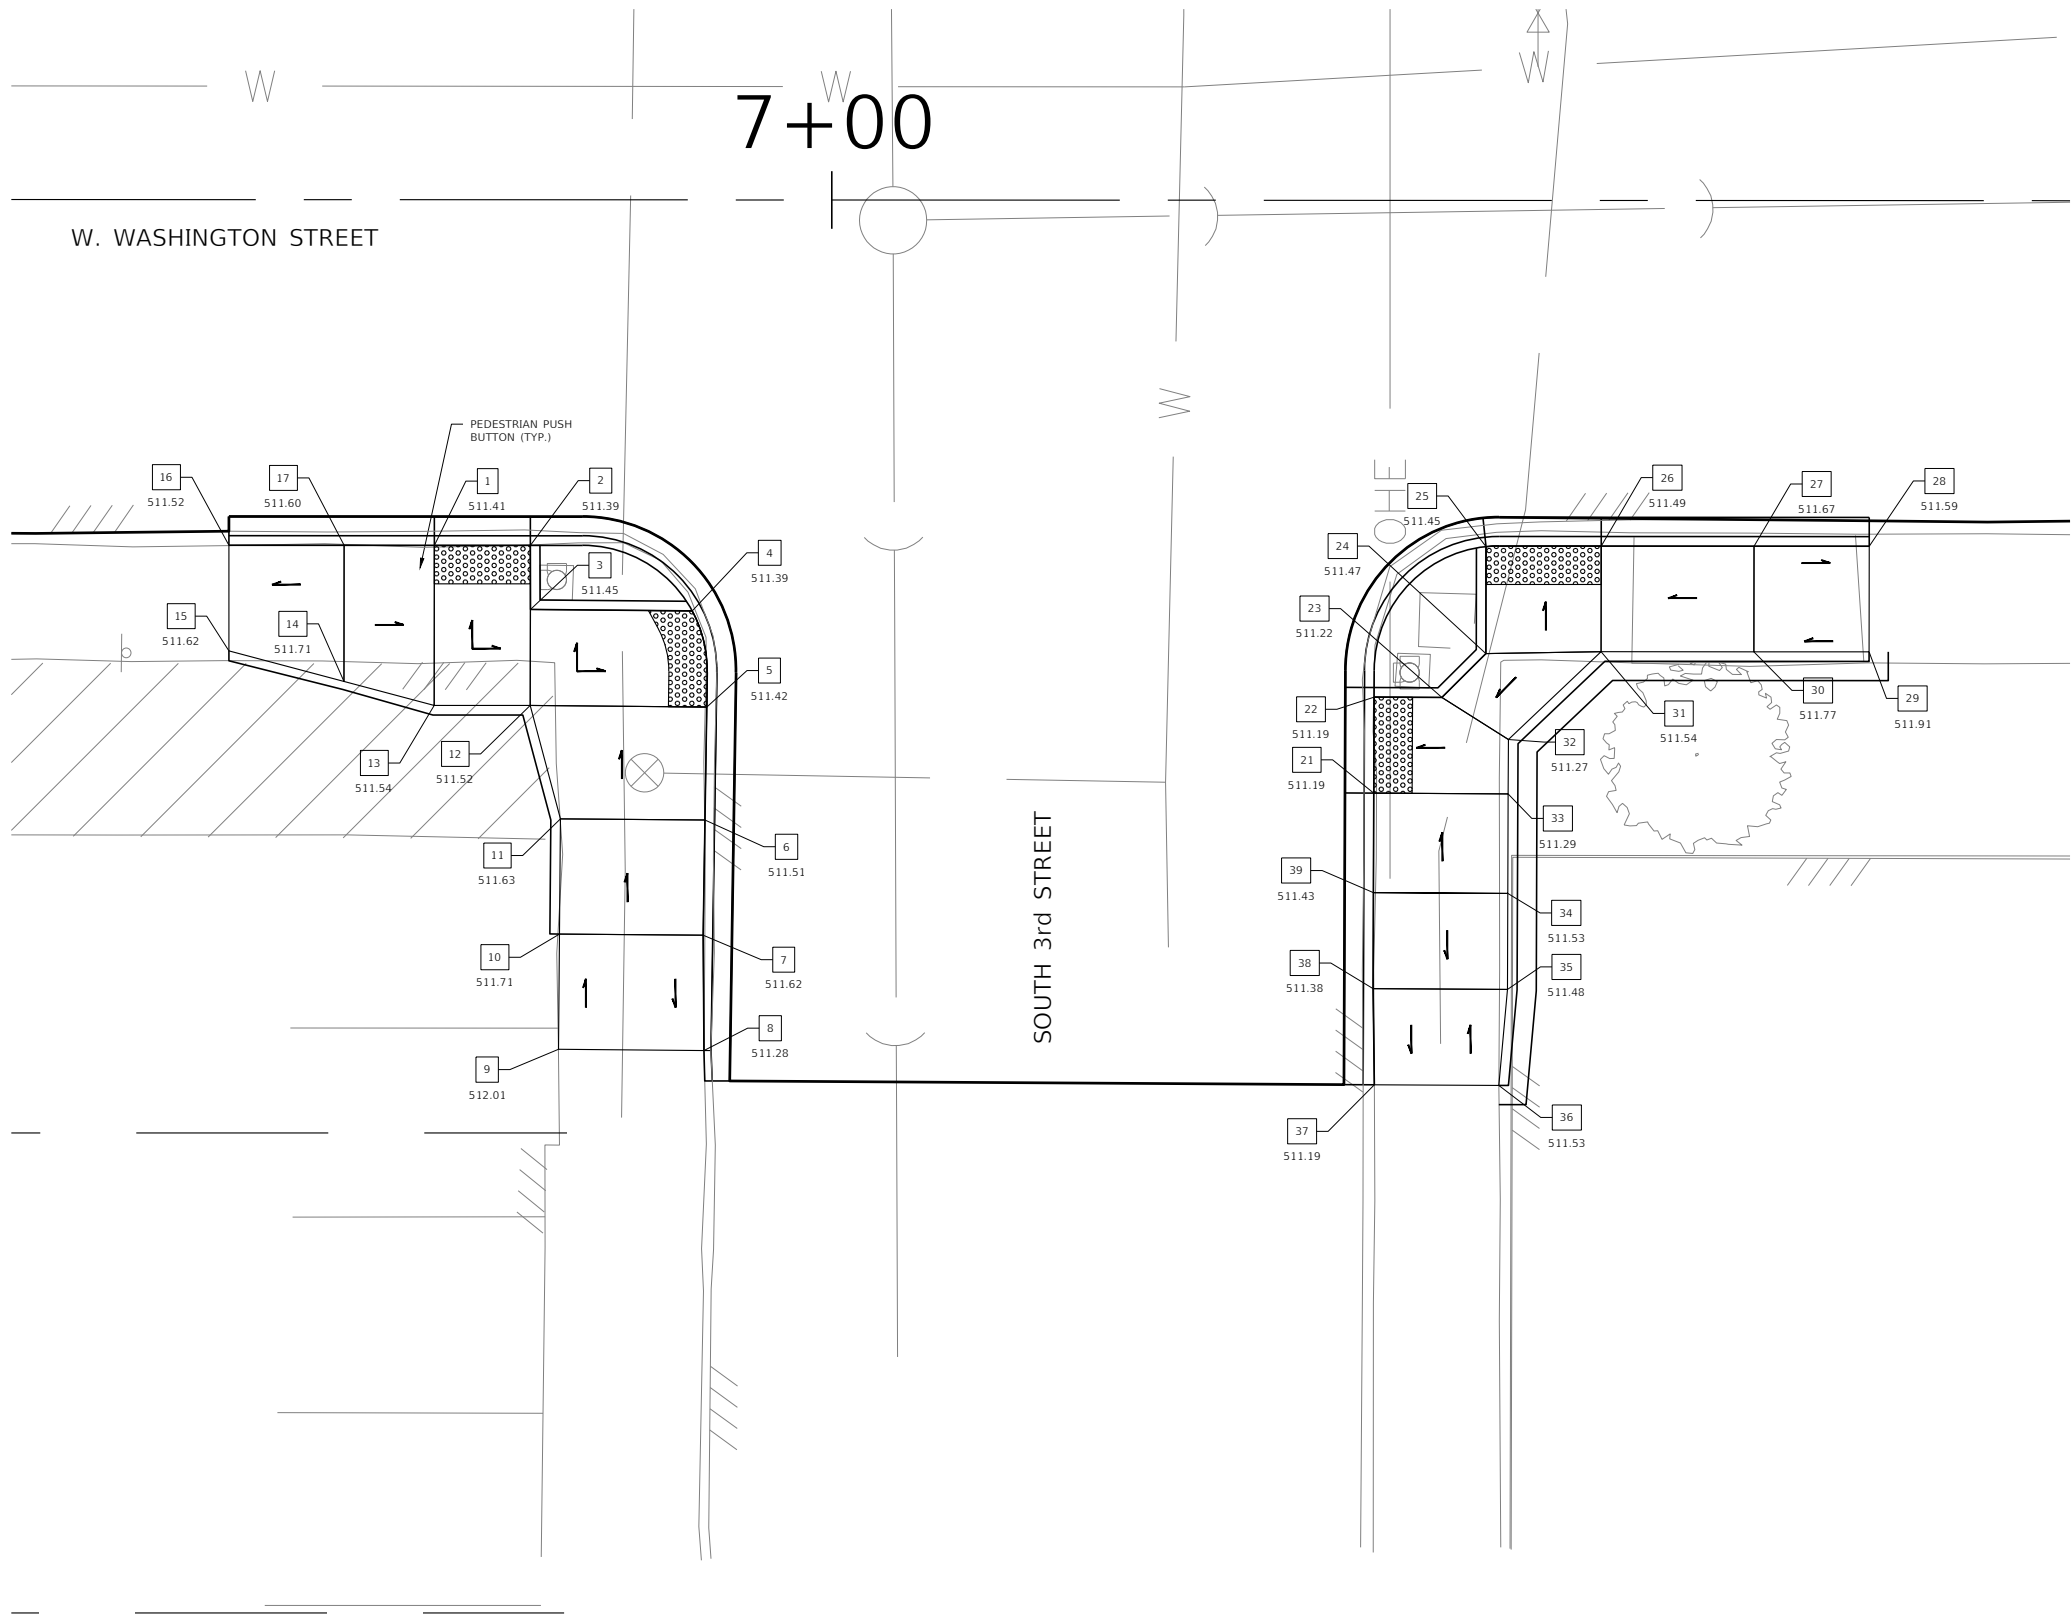


ACCESSIBLE SLOPE TABLE		
POINT	RUN LENGTH (FT)	SLOPE
21		
22	5.00	0.00%
23	3.52	0.85%
24	3.24	7.72%
	5.57	0.36%
25		
26	6.00	0.67%
	7.96	2.26%
27		
28	6.00	1.33%
	5.50	5.82%
29	6.00	2.33%
30	7.96	2.89%
31	6.65	4.06%
32	2.83	0.71%
33	5.19	4.63%
34	5.00	1.00%
35	5.02	1.00%
36	6.48	5.25%
37	5.00	3.80%
38	5.00	1.00%
39	5.19	4.63%
21		
ACCESSIBLE SLOPE TABLE		
POINT	RUN LENGTH (FT)	SLOPE
21	7.00	1.43%
33		
23	4.10	1.22%
32		
24	6.00	1.17%
31		
26	5.50	0.91%
31		
27	5.50	1.82%
30		
34		
39	7.00	1.43%
35	7.00	1.43%
38		

FILE: P:\21-1050.00 W. Washington St. - Belleville\0_BDOT\CAD_Sheets\21-1050_ADA_Details.dwg

LAST PLOTTED: 1/27/2025 12:27 PM OPERATOR: JWARNER

ACCESSIBLE SLOPE TABLE		
POINT	RUN LENGTH (FT)	SLOPE
1	12.60	0.00%
2	12.32	7.06%
3	5.02	1.39%
4	6.00	1.17%
5	5.02	1.39%
6	12.32	7.06%
7	0.50	2.00%
8	2.31	0.87%
9	15.43	7.07%
10	6.02	1.50%
11	6.00	1.17%
12	7.89	2.03%
13	6.00	0.00%
14	6.00	1.33%
15	15.39	7.08%

ACCESSIBLE SLOPE TABLE		
POINT	RUN LENGTH (FT)	SLOPE
1	7.73	1.03%
9		
2	5.92	1.18%
7		
3	6.00	1.17%
6		
10	7.61	1.05%
15		
11	8.05	1.12%
14		

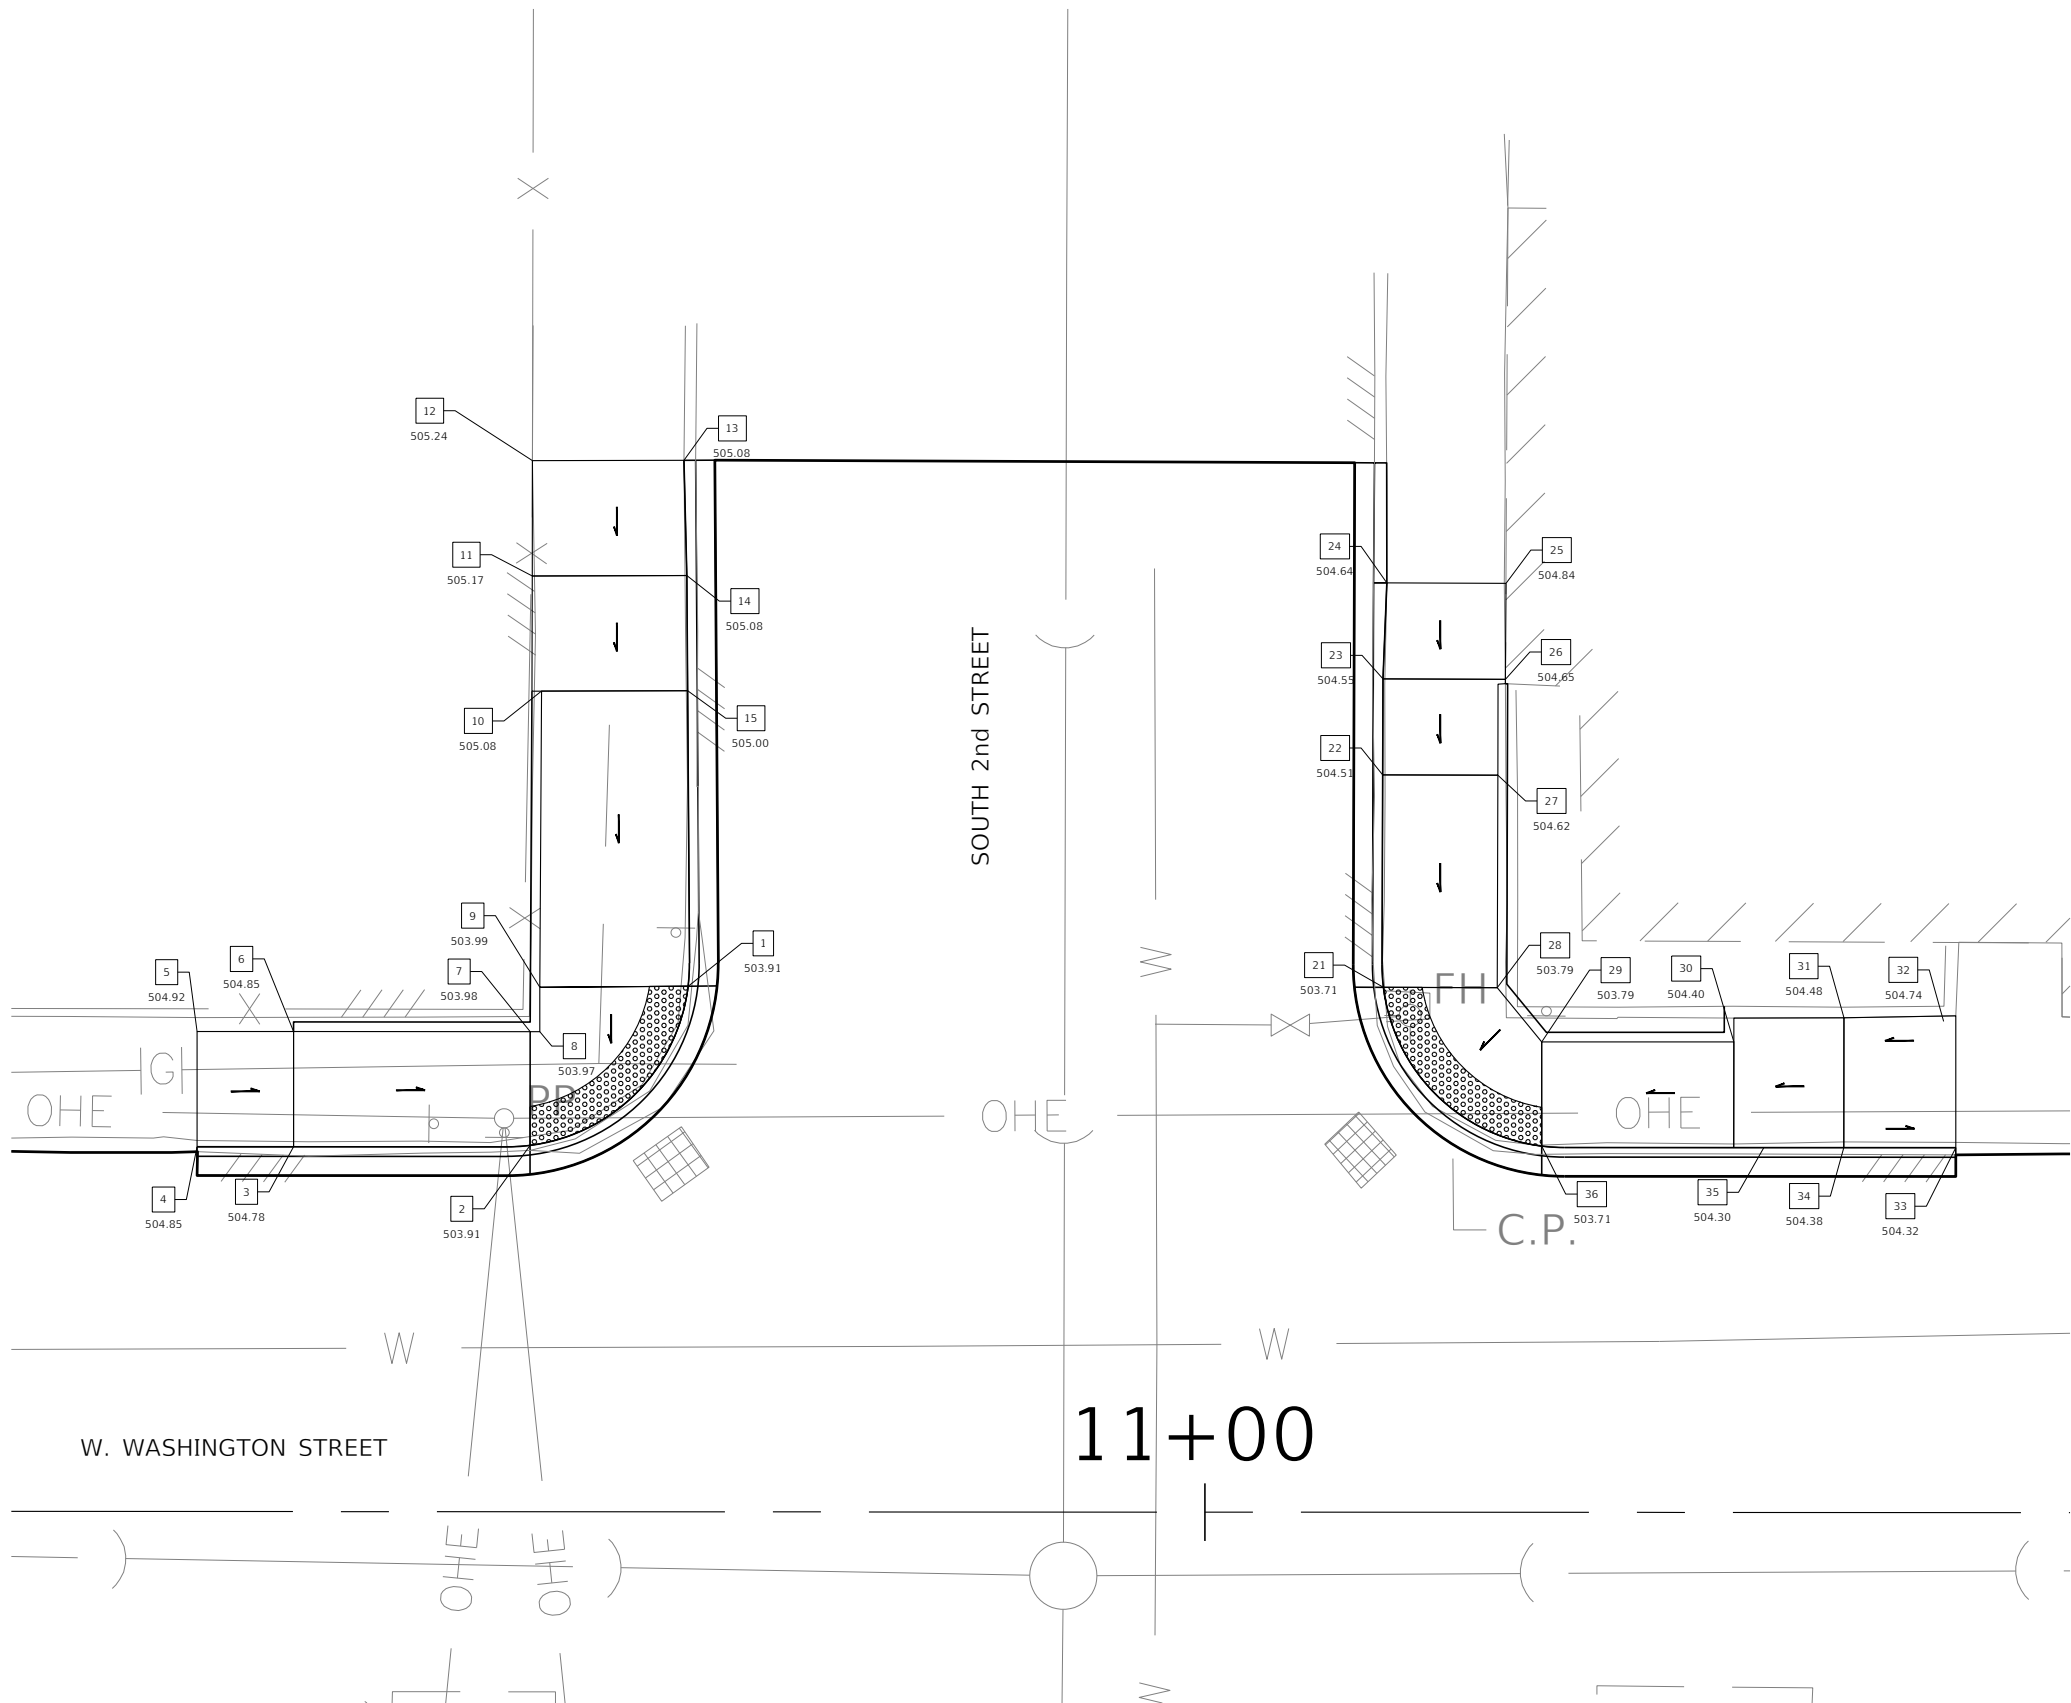

ACCESSIBLE SLOPE TABLE		
POINT	RUN LENGTH (FT)	SLOPE
21	11.06	7.23%
22	5.00	0.80%
23	5.00	1.80%
24	6.21	3.22%
25	5.00	3.80%
26	5.01	0.60%
27	11.06	7.51%
28	3.66	0.00%
29	10.00	6.10%
30	5.87	1.36%
31	5.83	4.46%
32	6.87	6.11%
33	5.83	1.03%
34	5.73	1.40%
35	10.01	5.89%
36	12.57	0.00%

ACCESSIBLE SLOPE TABLE		
POINT	RUN LENGTH (FT)	SLOPE
21	5.93	1.35%
28		
22	6.00	1.83%
27		
23		
26	6.38	1.57%
29		
36	5.43	1.47%
30		
35	5.43	1.84%
31		
34	6.76	1.48%

F.A.U. RTE.	SECTION	COUNTY
9270	18-00213-01-RS	ST. CLAIR
CONTRACT NO. 97834		
ILLINOIS	FED. AID PROJECT	TJMU(864)

PREPARED BY:

REV.	DATE	DESCRIP.
△		
△		
△		
△		
△		

SHEET TITLE: ADA DETAILS

PROJECT TITLE:

DESIGNED BY: MJV	19	SHEET
DRAWN BY: JRW		
CHECKED BY: BCD		
DATE OF PRELIMINARY: XX/XX/2023		
DATE OF FINAL: XX/XX/2024		
SHEET NO. 19 OF 25 SHEETS		
PROJECT NUMBER 21-1050.00		



Kaskaskia
Engineering Group, LLC

PROFESSIONAL REGISTRATIONS
Illinois Professional Design Firm
Professional Engineering Group

208 East Main Street, Suite 100
Belleville, Illinois 62220
618.233.5877 phone
618.233.5977 fax
www.kaskaskiaeng.com


LICENSE NO. 184,004,773
20-5080586

CONTRACT NO. XXXXX
SEC. NO. 18-00213-01-RS

FILE: P: 21-1050.00 W. Washington St. - Belleville\0_IDOT\CAD_Sheets\21-1050_ADA_Details.dwg

LAST PLOTTED: 1/27/2025 12:27 PM OPERATOR: JWARNER

ACCESSIBLE SLOPE TABLE		
POINT	RUN LENGTH (FT)	SLOPE
1	7.63	1.05%
2	10.30	3.49%
3	6.01	1.00%
4	5.89	1.70%
5	6.00	1.00%
6	7.17	5.16%
7	4.55	1.10%
8	8.92	7.62%
9	6.00	1.33%
10	5.50	1.64%
11	6.00	1.50%
12	6.69	9.87%
1		
ACCESSIBLE SLOPE TABLE		
POINT	RUN LENGTH (FT)	SLOPE
1	5.76	1.39%
8		
2	5.94	1.85%
7		
3	6.00	1.67%
6		
9	5.50	1.82%
12		

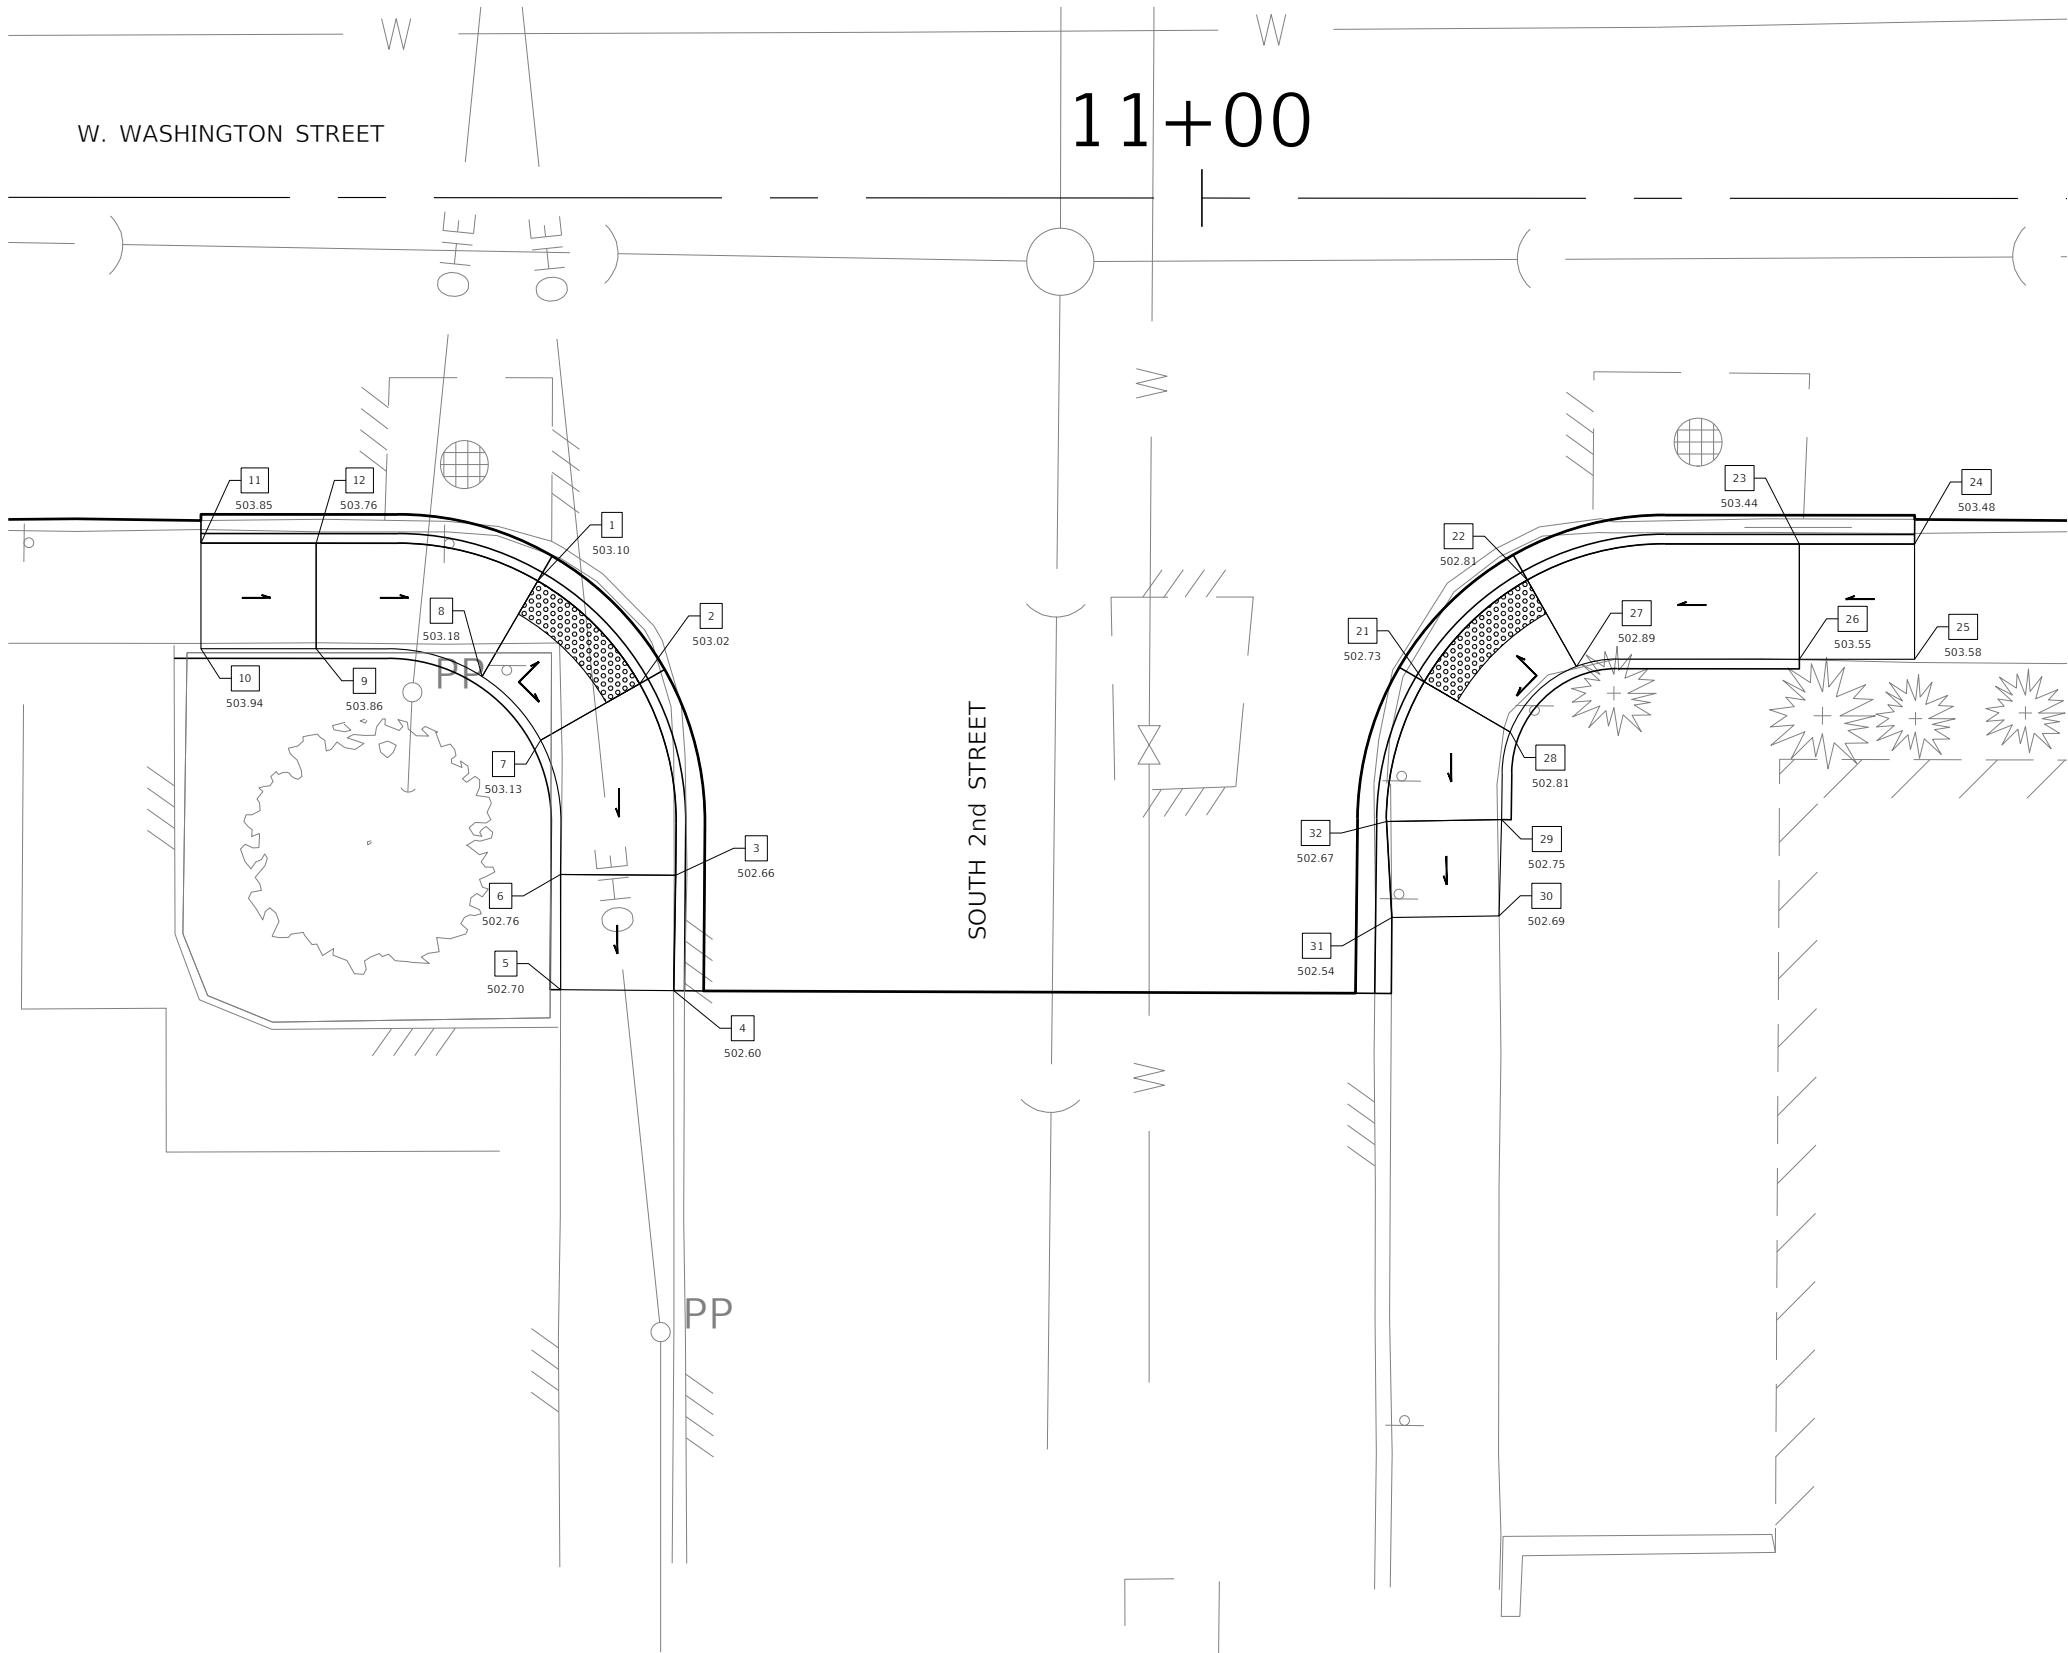

ACCESSIBLE SLOPE TABLE		
POINT	RUN LENGTH (FT)	SLOPE
21	7.63	1.05%
22	14.49	4.35%
23	6.00	0.67%
24	6.00	1.67%
25	6.00	0.50%
26	11.65	5.66%
27	4.99	1.60%
28	4.61	1.30%
29	5.02	1.20%
30	5.58	2.69%
31	5.00	2.60%
32	7.62	0.79%
21		
ACCESSIBLE SLOPE TABLE		
POINT	RUN LENGTH (FT)	SLOPE
21	5.18	1.55%
28		
22	5.18	1.55%
27		
23	6.00	1.83%
26		
29	5.99	1.33%
32		

F.A.U. RTE.	SECTION	COUNTY
9270	18-00213-01-RS	ST. CLAIR
CONTRACT NO. 97834		
ILLINOIS	FED. AID PROJECT	TJMU(864)

PREPARED BY:



Kaskaskia
Engineering Group, LLC

PROFESSIONAL REGISTRATIONS
Illinois Professional Design Firm
Professional Engineering Group

208 East Main Street, Suite 100
Belleville, Illinois 62220
618.233.5877 phone
618.233.5977 fax
www.kaskaskiaeng.com

LICENSE NO.
184,004773
20-5080586

CONTRACT NO. XXXXX
SEC. NO. 18-00213-01-RS

REV.	DATE	DESCRIP.
△		
△		
△		
△		
△		

ADA DETAILS

SHEET TITLE:
PROJECT TITLE:
WEST WASHINGTON STREET IMPROVEMENTS
CITY OF BELLEVILLE
ST. CLAIR COUNTY, IL



DESIGNED BY: MJV
DRAWN BY: JRW
CHECKED BY: BCD
DATE OF PRELIMINARY: XX/XX/2023
DATE OF FINAL: XX/XX/2024
SHEET NO. 20 OF 25 SHEETS
PROJECT NUMBER 21-1050.00

20

FILE: P:\21-1050.00 W. Washington St. - Belleville\0_BDOT\CAD_Sheets\21-1050_ADA_Details.dwg

LAST PLOTTED: 1/27/2025 12:27 PM OPERATOR: JWARNER

ACCESSIBLE SLOPE TABLE		
POINT	RUN LENGTH (FT)	SLOPE
1		
	12.90	6.90%
2	5.00	0.80%
3	5.00	2.60%
4	4.92	1.22%
5	5.04	2.38%
6	5.00	0.80%
7	12.90	6.75%
8	2.21	0.45%
9	14.81	7.97%
10	5.00	1.40%
11	5.15	3.69%
12	5.00	3.40%
13	6.00	4.50%
14	5.00	1.40%
15	14.81	7.97%
16	12.32	0.08%
1		
ACCESSIBLE SLOPE TABLE		
POINT	RUN LENGTH (FT)	SLOPE
1	6.00	1.50%
8		
2	5.69	1.23%
7		
3	5.79	1.21%
6		
9	6.00	1.50%
16		
10	6.00	1.50%
15		
11	6.00	1.50%
14		

 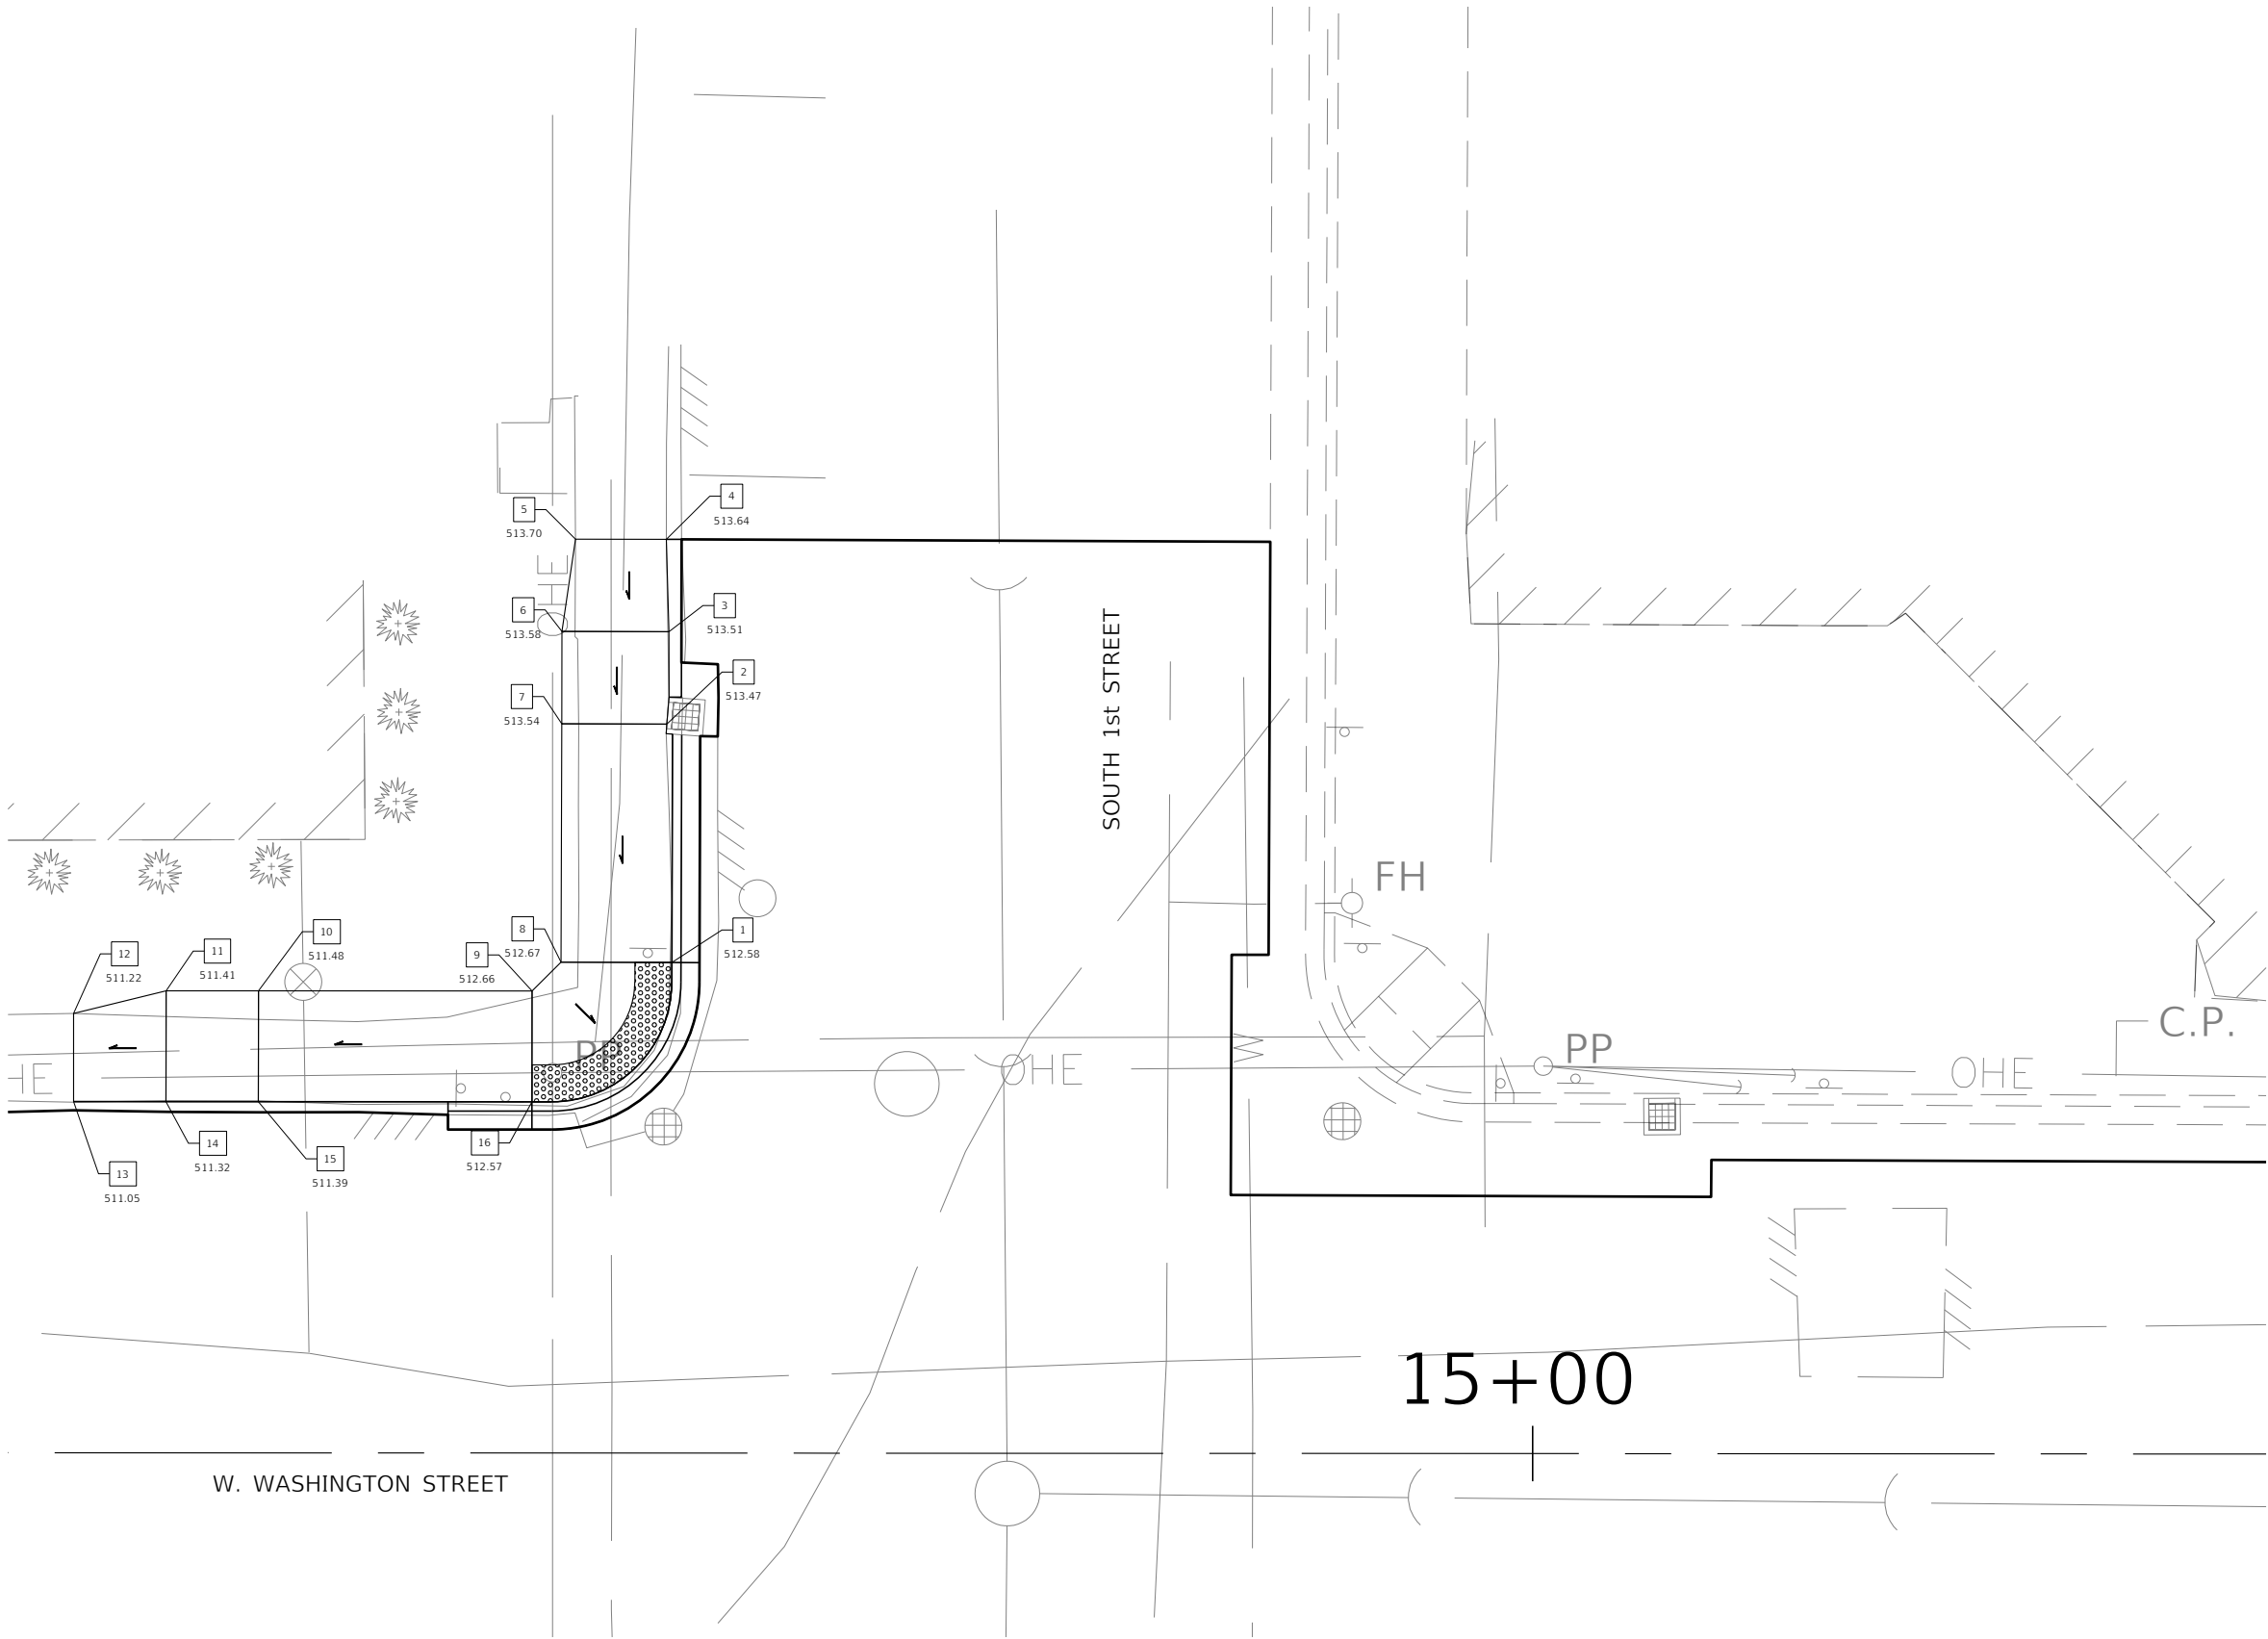

F.A.U. RTE.	SECTION	COUNTY
9270	18-00213-01-RS	ST. CLAIR
CONTRACT NO. 97834		
ILLINOIS	FED. AID PROJECT	TJMU(864)

208 East Main Street, Suite 100
Belleville, Illinois 62220
618.233.5877 phone
618.233.5977 fax
www.kaskaskiaeng.com

Kaskaskia
Engineering Group, LLC

PROFESSIONAL REGISTRATIONS
Illinois Professional Design Firm
Professional Engineering Group

LICENSE NO.
184,004/773
20-5080586

CONTRACT NO. XXXXX
SEC. NO. 18-00213-01-RS

REV.	DATE	DESCRIP.
△		
△		
△		
△		
△		

ADA DETAILS

SHEET TITLE:
WEST WASHINGTON STREET IMPROVEMENTS
CITY OF BELLEVILLE
ST. CLAIR COUNTY, IL

DESIGNED BY: MJV	SHEET 21
DRAWN BY: JRW	
CHECKED BY: BCD	
DATE OF PRELIMINARY: XX/XX/2023	
DATE OF FINAL: XX/XX/2024	
SHEET NO. 21 OF 25 SHEETS	
PROJECT NUMBER 21-1050.00	



208 East Main Street, Suite 100
 Belleville, Illinois 62220
 618.233.5877 phone
 618.233.5977 fax
www.kautskauseng.com

LICENSE NO.
 184-004773
 20-S080586

ED BY:

Kaskasia
Engineering Group, LLC

PROFESSIONAL REGISTRATIONS

Illinois Professional Design Firm
Professional Engineering Group

PREPARED BY:

CONTRACT NO. XXXXX
SEC. NO. 18-00213-01-RS

REV.	DATE	DESCRIP
△		
△		
△		
△		
△		

ADA DETAILS


SHEET TITLE:

PROJECT TITLE:
WEST WASHINGTON STREET IMPROVEMENTS
CITY OF BELLEVILLE
ST. CLAIR COUNTY, IL

DESIGNED BY: MJV	SHEET 22
DRAWN BY: JRW	
CHECKED BY: BCD	
DATE OF PRELIMINARY: XX/XX/2023	
DATE OF FINAL: XX/XX/2023	
SHEET NO. <u>22</u> OF <u>25</u> SHEETS	
PROJECT NUMBER 21-1050.00	

ACCESSIBLE SLOPE TABLE		
POINT	RUN LENGTH (FT)	SLOPE
1		
	7.63	0.00%
2		
	9.66	3.52%
3		
	6.00	1.67%
4		
	5.29	0.95%
5		
	1.00	22.01%
6		
	6.00	1.83%
7		
	6.45	6.05%
8		
	4.87	0.41%
9		
	7.37	5.56%
10		
	7.00	0.71%
11		
	6.18	1.13%
12		
	6.00	0.33%
13		
	10.10	4.16%
1		

ACCESSIBLE SLOPE TABLE		
POINT	RUN LENGTH (FT)	SLOPE
1		
9	5.13	1.75%
2		
	5.70	1.93%
8		
3		
	6.59	0.91%
7		
10		
	5.50	1.82%
13		

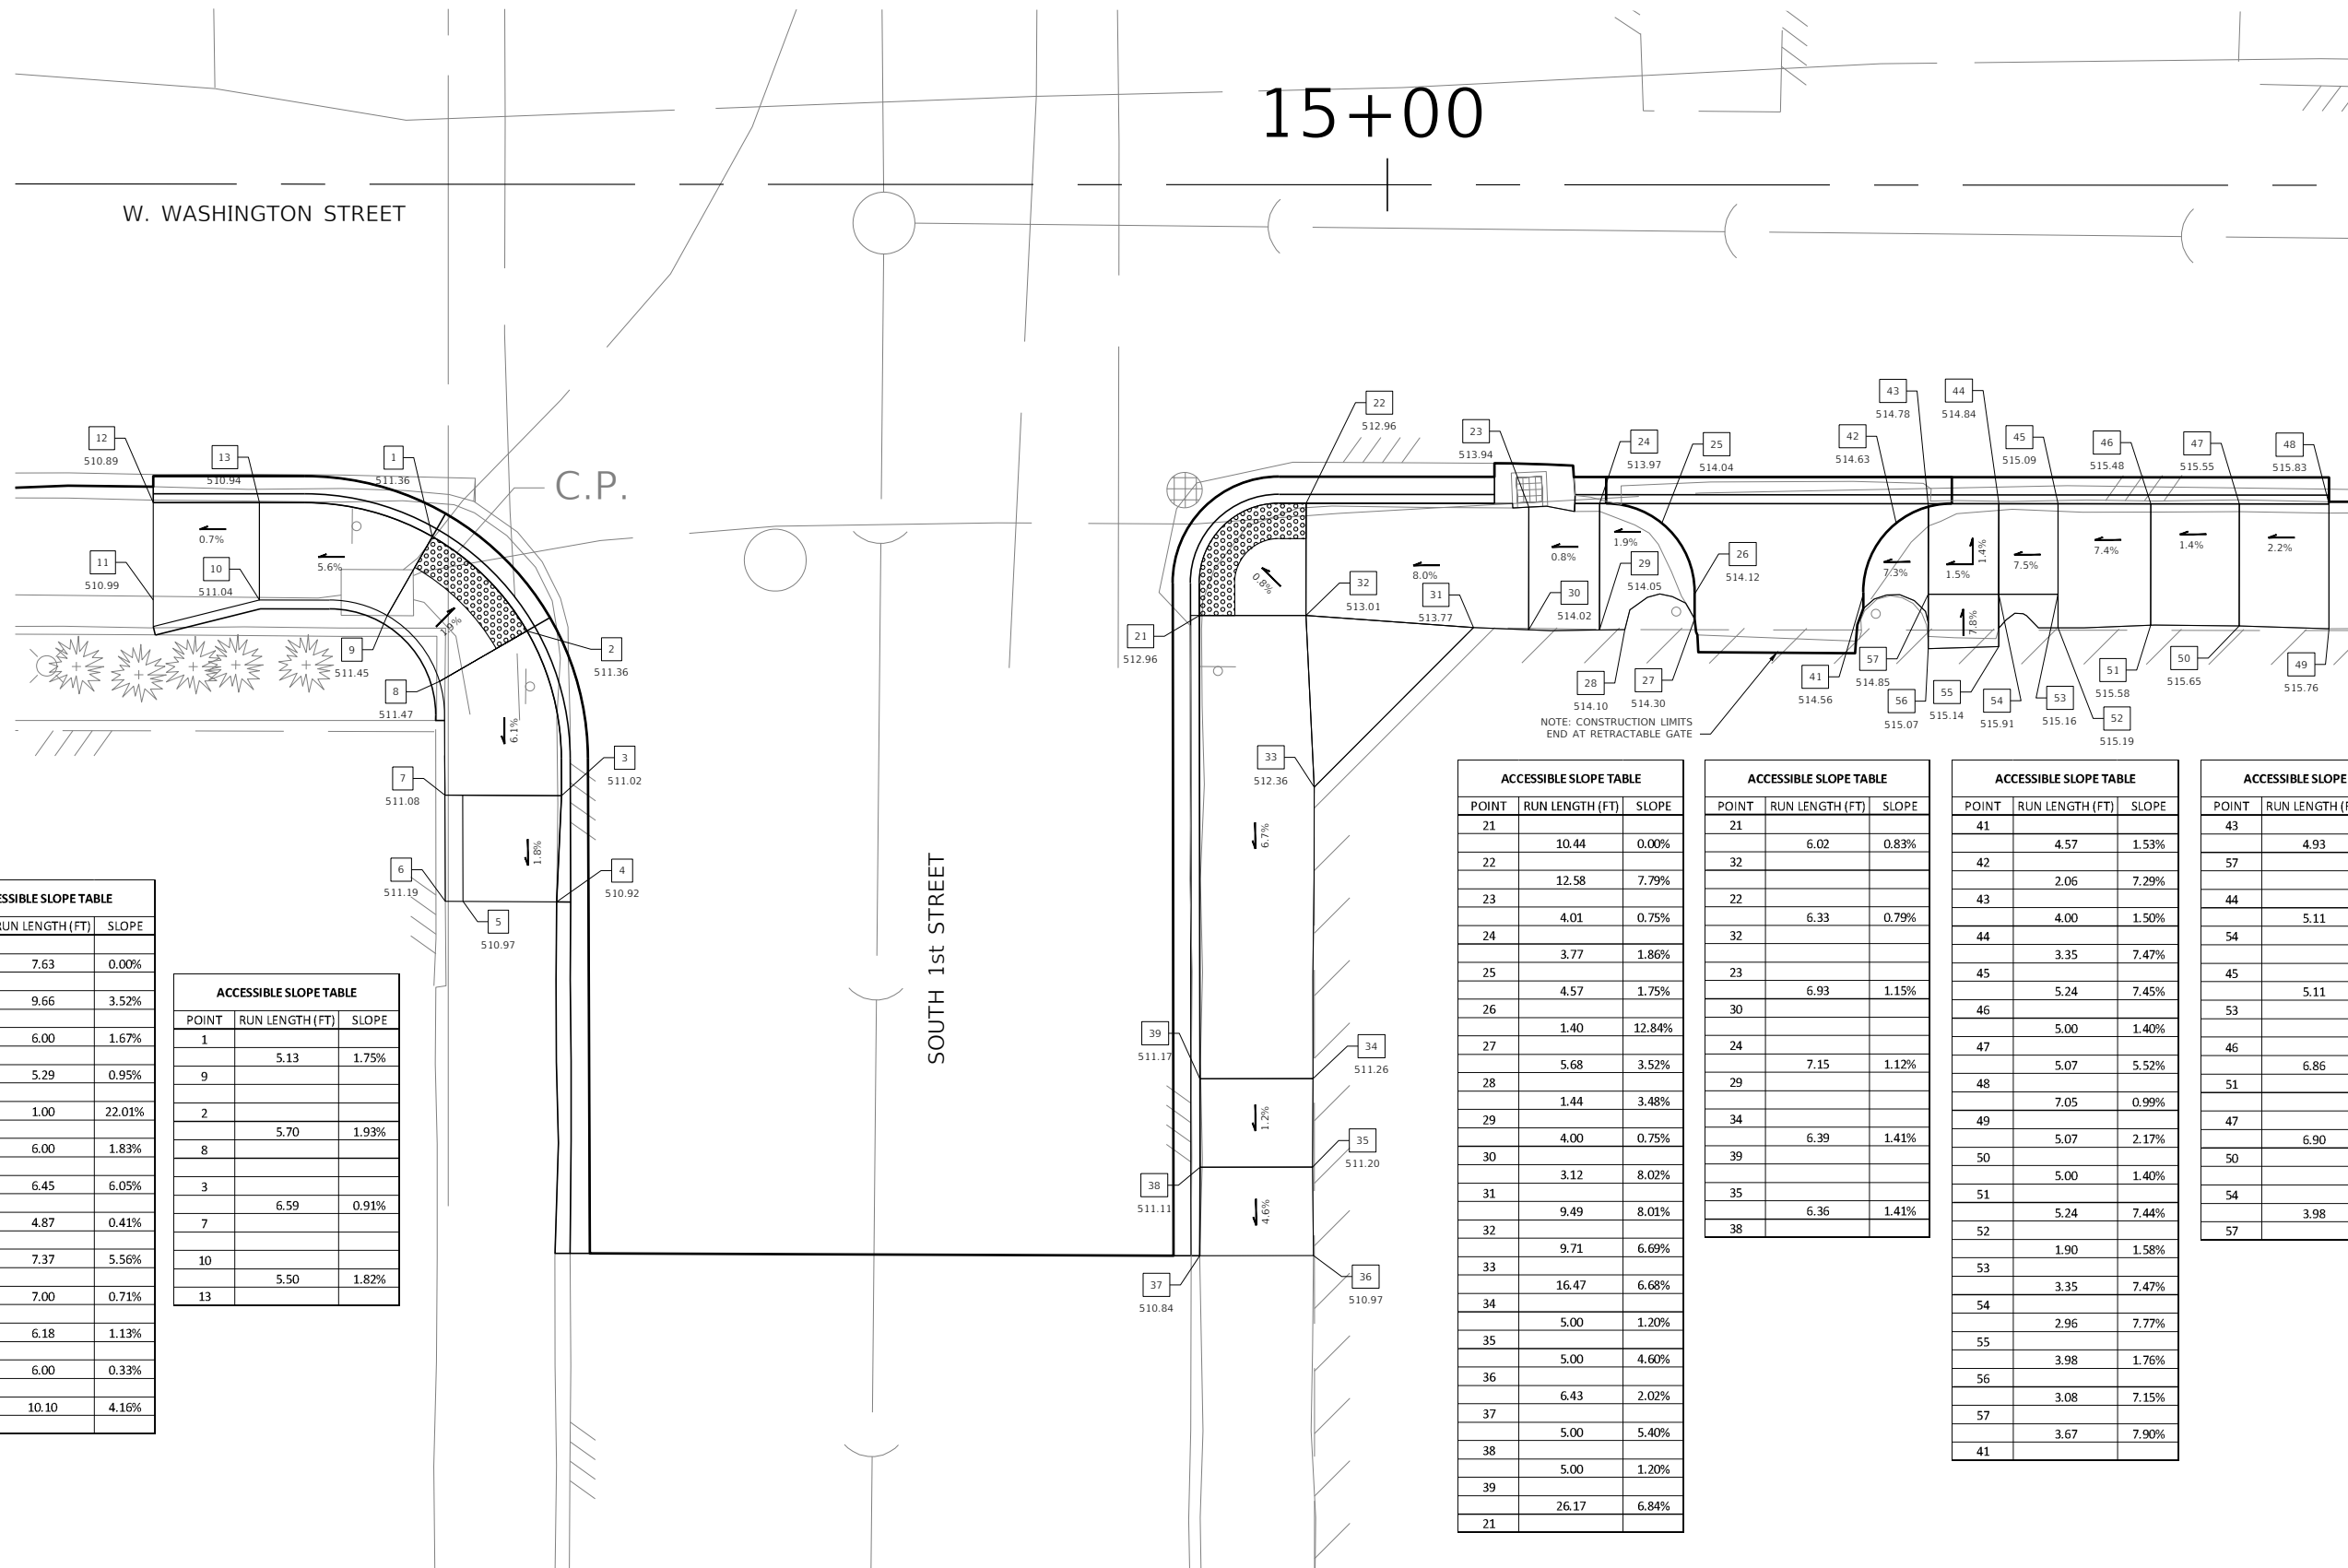

ACCESSIBLE SLOPE TABLE		
POINT	RUN LENGTH (FT)	SLOPE
21		
	10.44	0.00%
22		
	12.58	7.79%
23		
	4.01	0.75%
24		
	3.77	1.86%
25		
	4.57	1.75%
26		
	1.40	12.84%
27		
	5.68	3.52%
28		
	1.44	3.48%
29		
	4.00	0.75%
30		
	3.12	8.02%
31		
	9.49	8.01%
32		
	9.71	6.69%
33		
	16.47	6.68%
34		
	5.00	1.20%
35		
	5.00	4.60%
36		
	6.43	2.02%
37		
	5.00	5.40%
38		
	5.00	1.20%
39		
	26.17	6.84%
21		



ACCESSIBLE SLOPE TABLE		
POINT	RUN LENGTH (FT)	SLOPE
21	6.02	0.83%
32		
22		
32	6.33	0.79%
23		
	6.93	1.15%
30		
24		
	7.15	1.12%
29		
34		
	6.39	1.41%
39		
35	6.36	1.41%
38		

ACCESSIBLE SLOPE TABLE		
POINT	RUN LENGTH (FT)	SLOPE
41		
	4.57	1.53%
42		
	2.06	7.29%
43		
	4.00	1.50%
44		
	3.35	7.47%
45		
	5.24	7.45%
46		
	5.00	1.40%
47		
	5.07	5.52%
48		
	7.05	0.99%
49		
	5.07	2.17%
50		
	5.00	1.40%
51		
	5.24	7.44%
52		
	1.90	1.58%
53		
	3.35	7.47%
54		
	2.96	7.77%
55		
	3.98	1.76%
56		
	3.08	7.15%
57		
	3.67	7.90%
41		

ACCESSIBLE SLOPE TABLE		
POINT	RUN LENGTH (FT)	SLOPE
43	4.93	1.42%
57		
44		
	5.11	1.37%
54		
45		
	5.11	1.37%
53		
46		
	6.86	1.46%
51		
47		
	6.90	1.45%
50		
54		
	3.98	1.51%
57		

FILE: P:\21-1050.00 W. Washington St. - Belleville\0100\CAD_Sheets\21-1050_ADA_Details.dwg

LAST PLOTTED: 1/27/2025 12:27 PM OPERATOR: JWARNER

 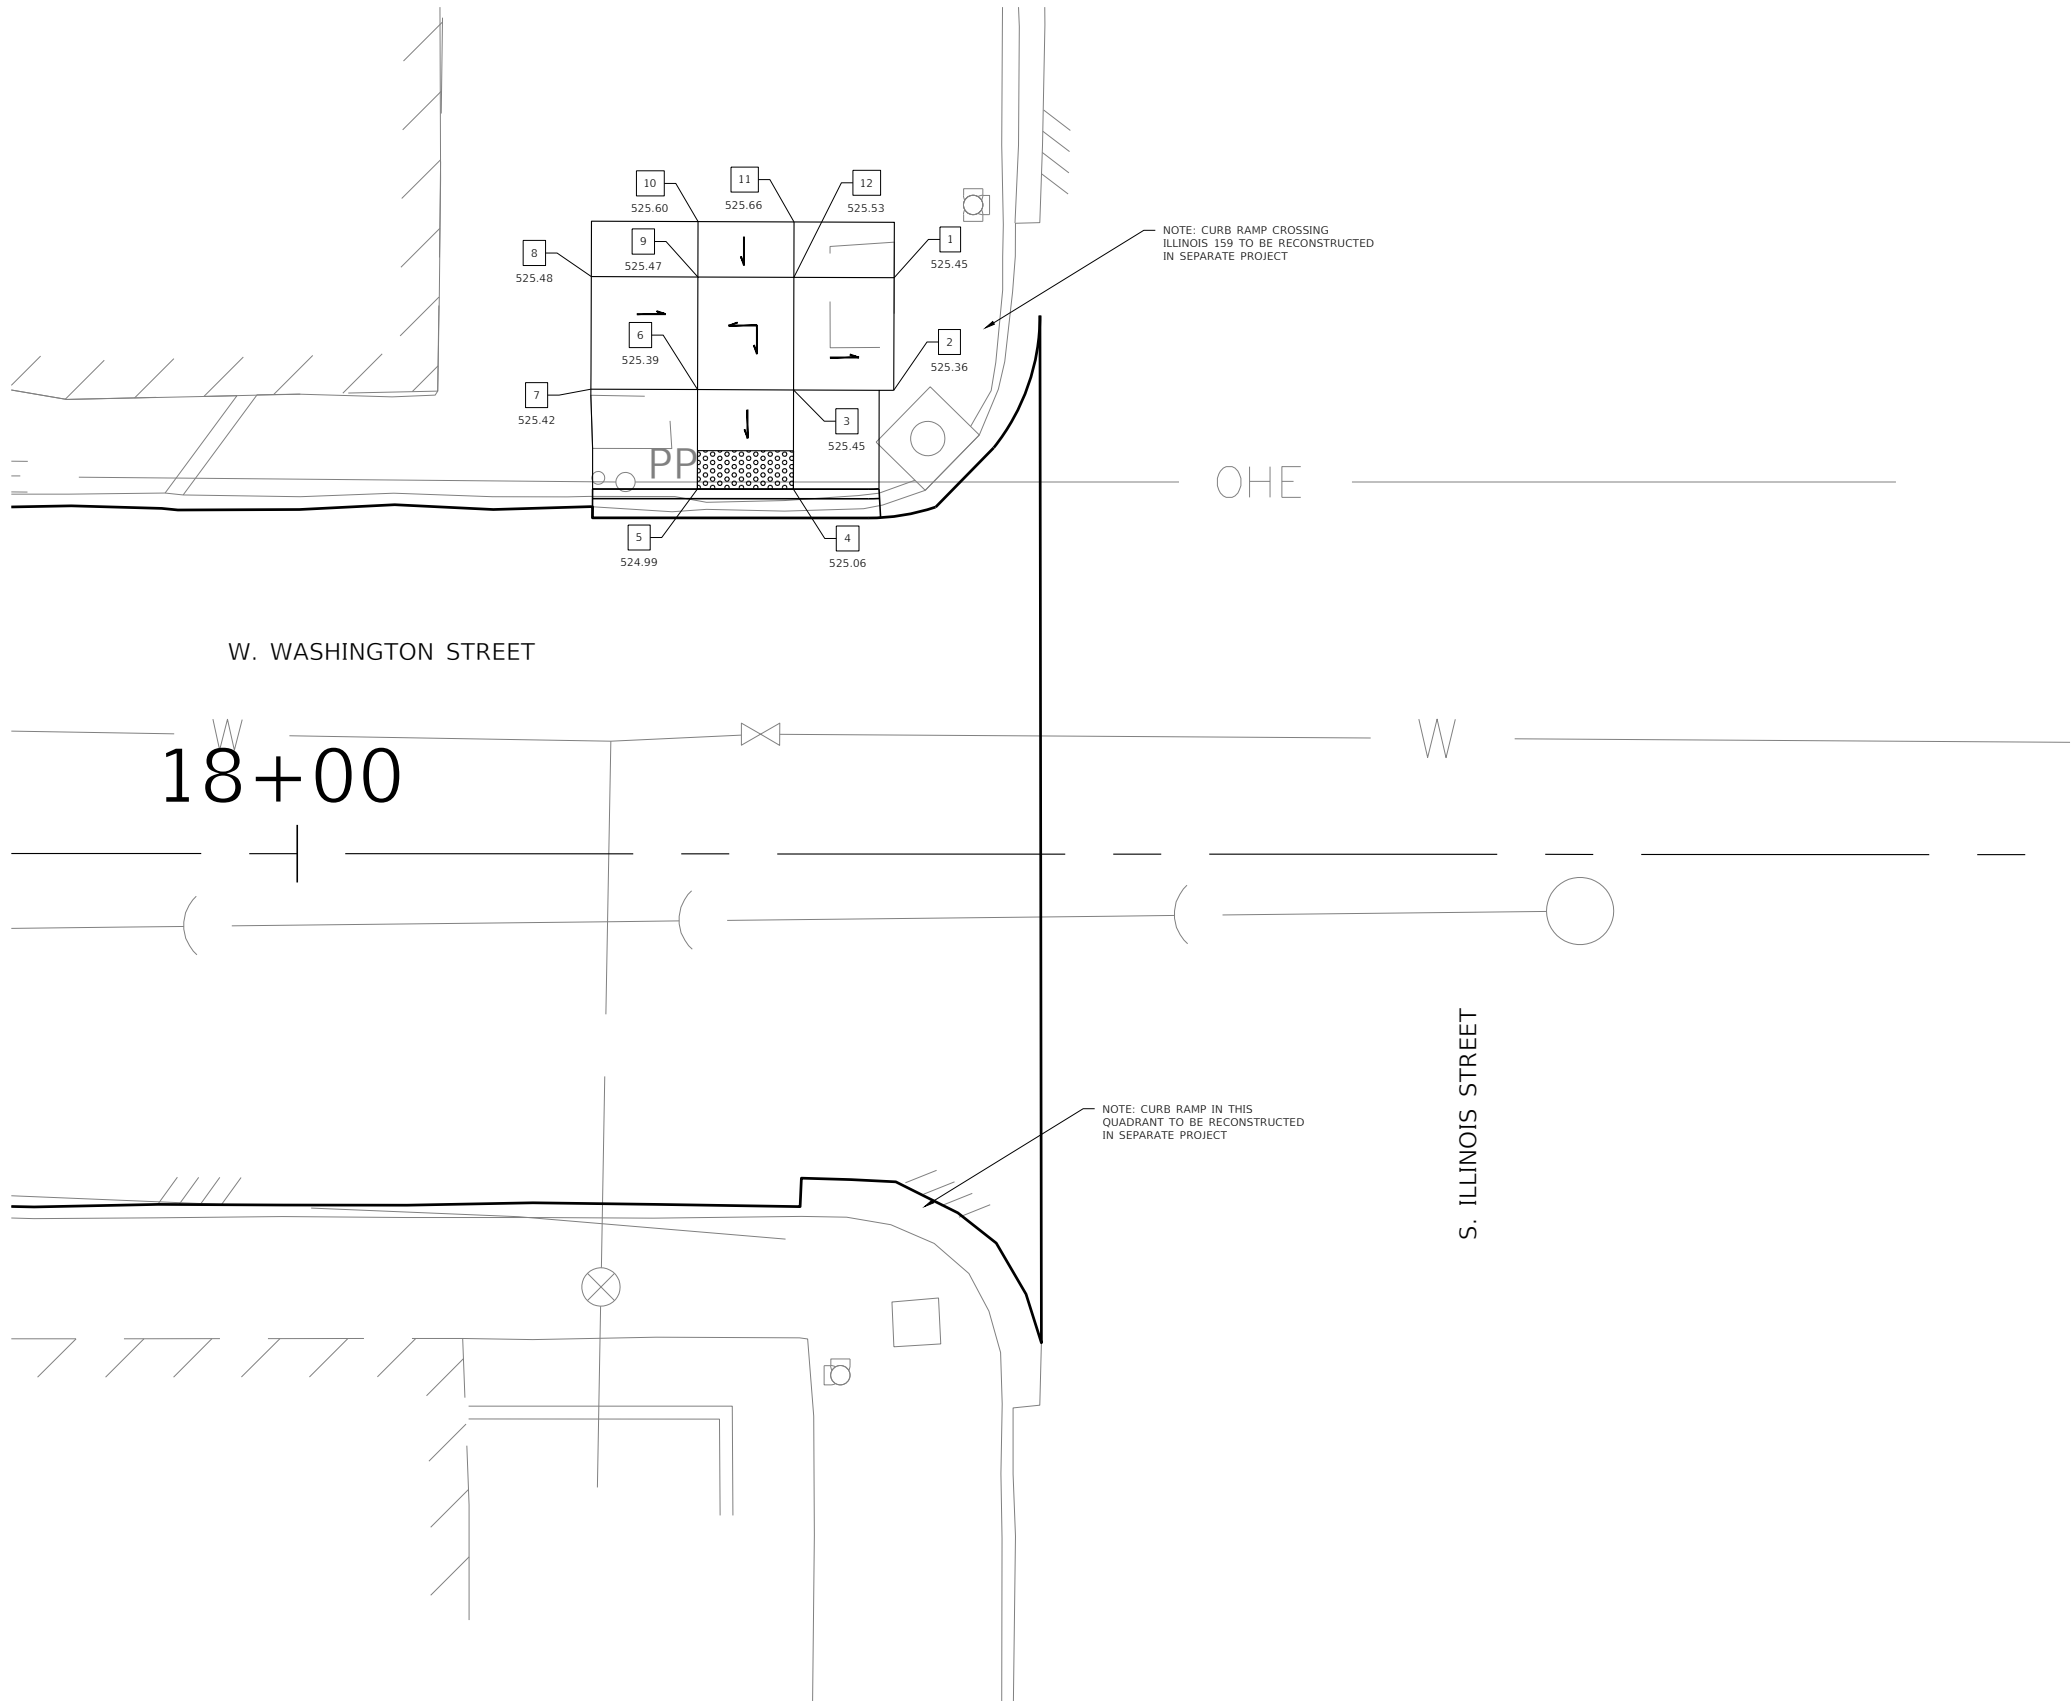

F.A.U. RTE.	SECTION	COUNTY
9270	18-00213-01-RS	ST. CLAIR
CONTRACT NO. 97834		
ILLINOIS	FED. AID PROJECT	TJMU(864)

ACCESSIBLE SLOPE TABLE		
POINT	RUN LENGTH (FT)	SLOPE
1	5.86	1.53%
2	5.22	1.73%
3	5.17	7.55%
4	5.00	1.40%
5	5.18	7.72%
6	5.56	0.54%
7	5.86	1.02%
8	5.55	0.18%
9	2.89	4.50%
10	5.00	1.20%
11	2.89	4.50%
12	5.23	1.53%
1		
ACCESSIBLE SLOPE TABLE		
POINT	RUN LENGTH (FT)	SLOPE
3	5.00	1.20%
6		
3	5.86	1.36%
12		
6	5.86	1.36%
9		
9		
9	5.00	1.20%
12		

PREPARED BY:

CONTRACT NO. XXXXX
SEC. NO. 18-00213-01-RS

REV.	DATE	DESCRIP.
△		
△		
△		
△		
△		

SHEET TITLE:
ADA DETAILS

PROJECT TITLE:

WEST WASHINGTON STREET IMPROVEMENTS
CITY OF BELLEVILLE
ST. CLAIR COUNTY, IL

DESIGNED BY: MJV	SHEET 23 SHEETS
DRAWN BY: JRW	
CHECKED BY: BCD	
DATE OF PRELIMINARY: XX/XX/2023	
DATE OF FINAL: XX/XX/2024	
SHEET NO. 23 OF 25 SHEETS	
PROJECT NUMBER 21-1050.00	

208 East Main Street, Suite 100
Belleville, Illinois 62220
618.233.5877 Phone
618.233.5977 Fax
www.kaskasia.com


Kaskasia
Engineering Group, LLC

PROFESSIONAL REGISTRATIONS
Illinois Professional Design Firm
Professional Engineering Group

LICENSE NO.
184,004,773
20-5080586

FILE: P:\21-1050.00 W. Washington St. - Belleville\0_B01\CAD_Sheets\21-1050_Signing.dwg

LAST PLOTTED: 1/27/2025 12:27 PM OPERATOR: JWARNER

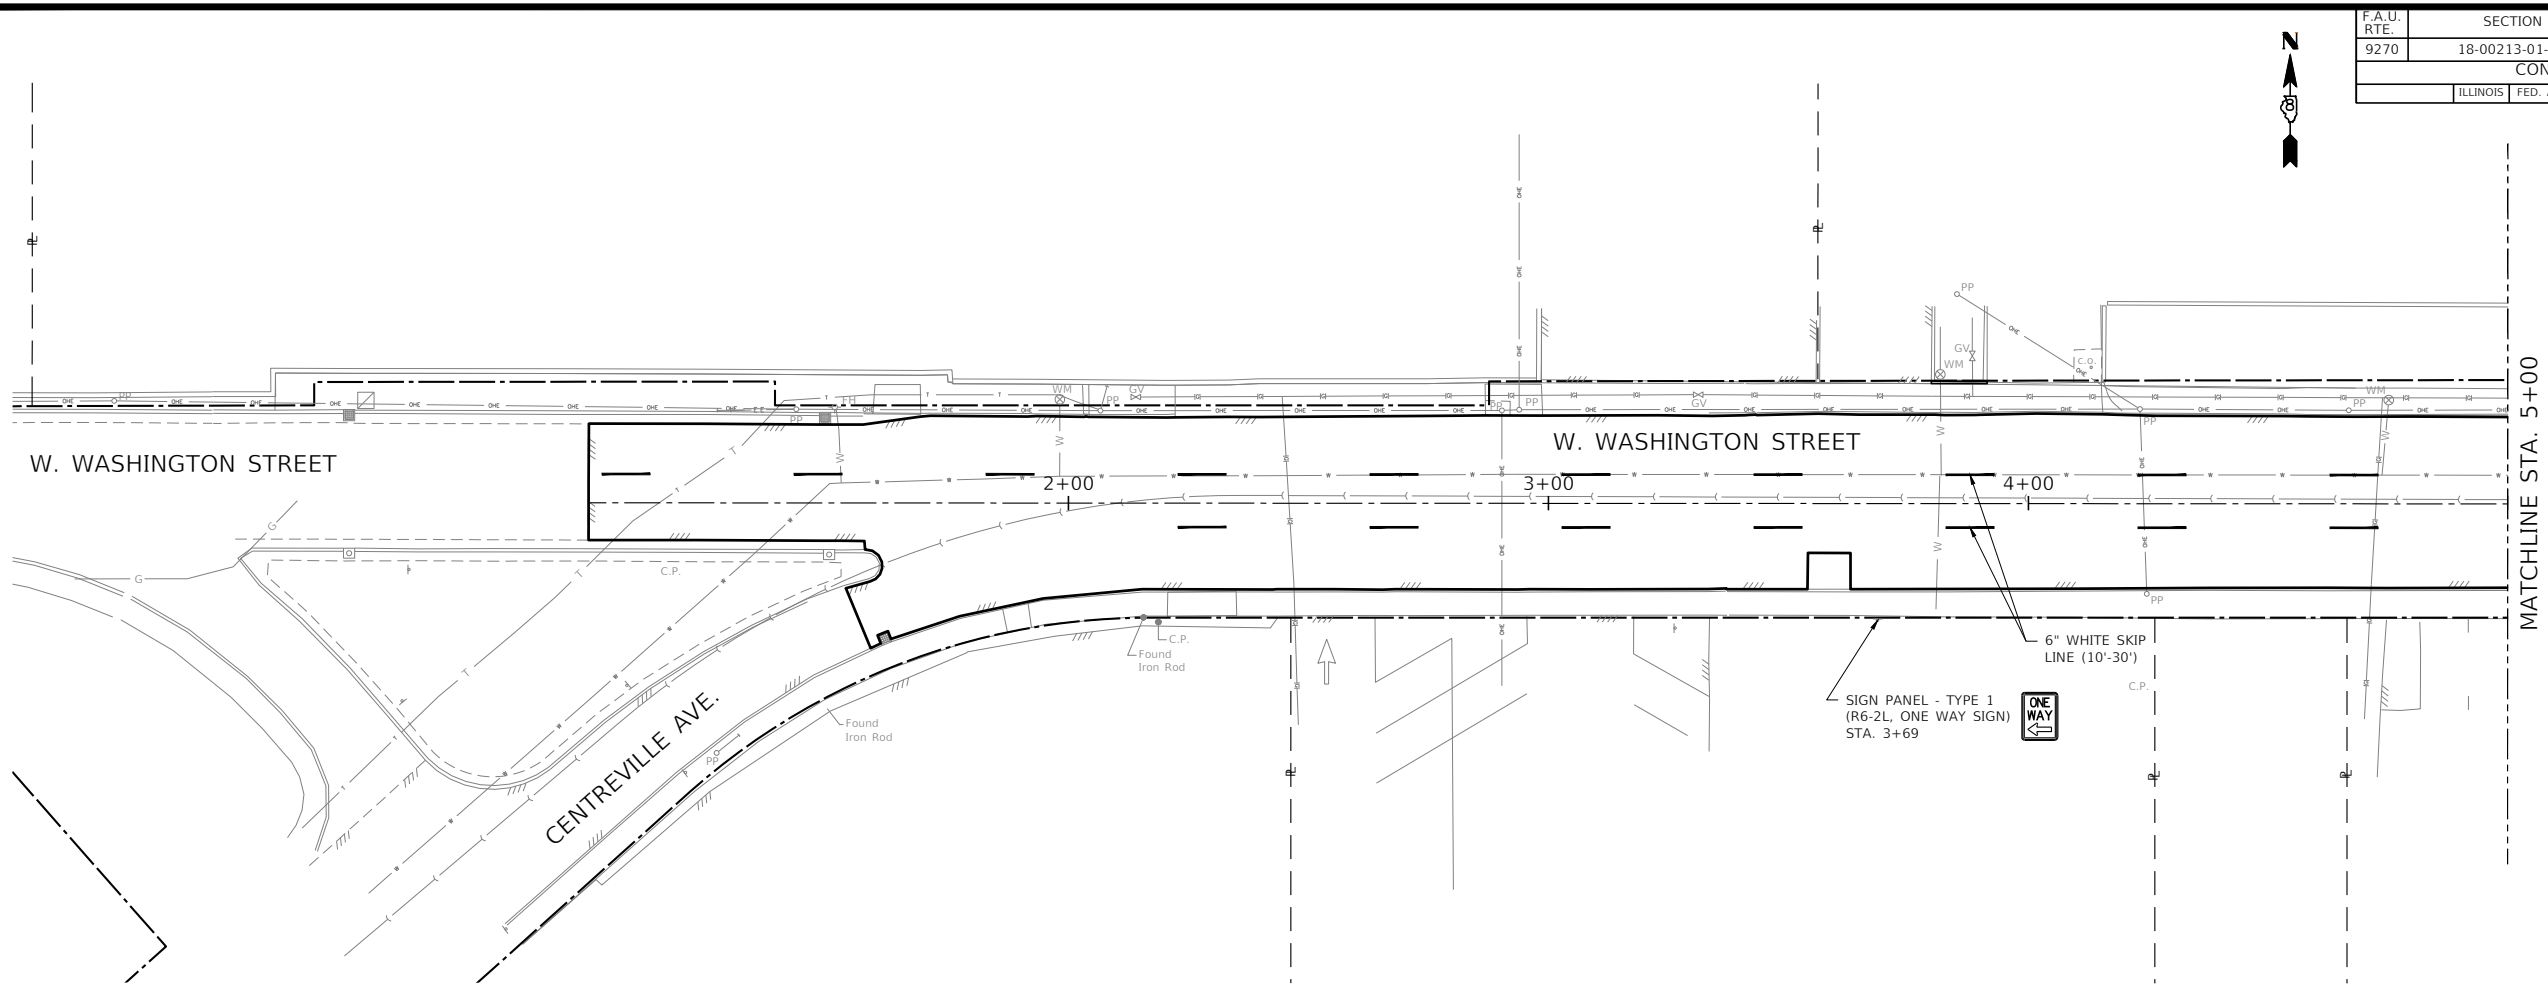

F.A.U. RTE.	SECTION	COUNTY
9270	18-00213-01-RS	ST. CLAIR
CONTRACT NO. 97834		
ILLINOIS	FED. AID PROJECT	TJMU(864)

PREPARED BY:

CONTRACT NO. XXXXX
SEC. NO. 18-00213-01-RS

REV.	DATE	DESCRIP.
△		
△		
△		
△		
△		

SHEET TITLE:
SIGNING AND PAVEMENT
MARKING PLAN

PROJECT TITLE:
WEST WASHINGTON STREET IMPROVEMENTS
CITY OF BELLEVILLE
ST. CLAIR COUNTY, IL


DESIGNED BY: MJV	SHEET <
------------------	--

208 East Main Street, Suite 100
Belleville, Illinois 62220
618.233.5877 Phone
618.233.5977 Fax
www.kaskasia.com

Kaskasia
Engineering Group, LLC


PROFESSIONAL REGISTRATIONS
Illinois Professional Design Firm
Professional Engineering Group

LICENSE NO.
184,004,773
20-5080586

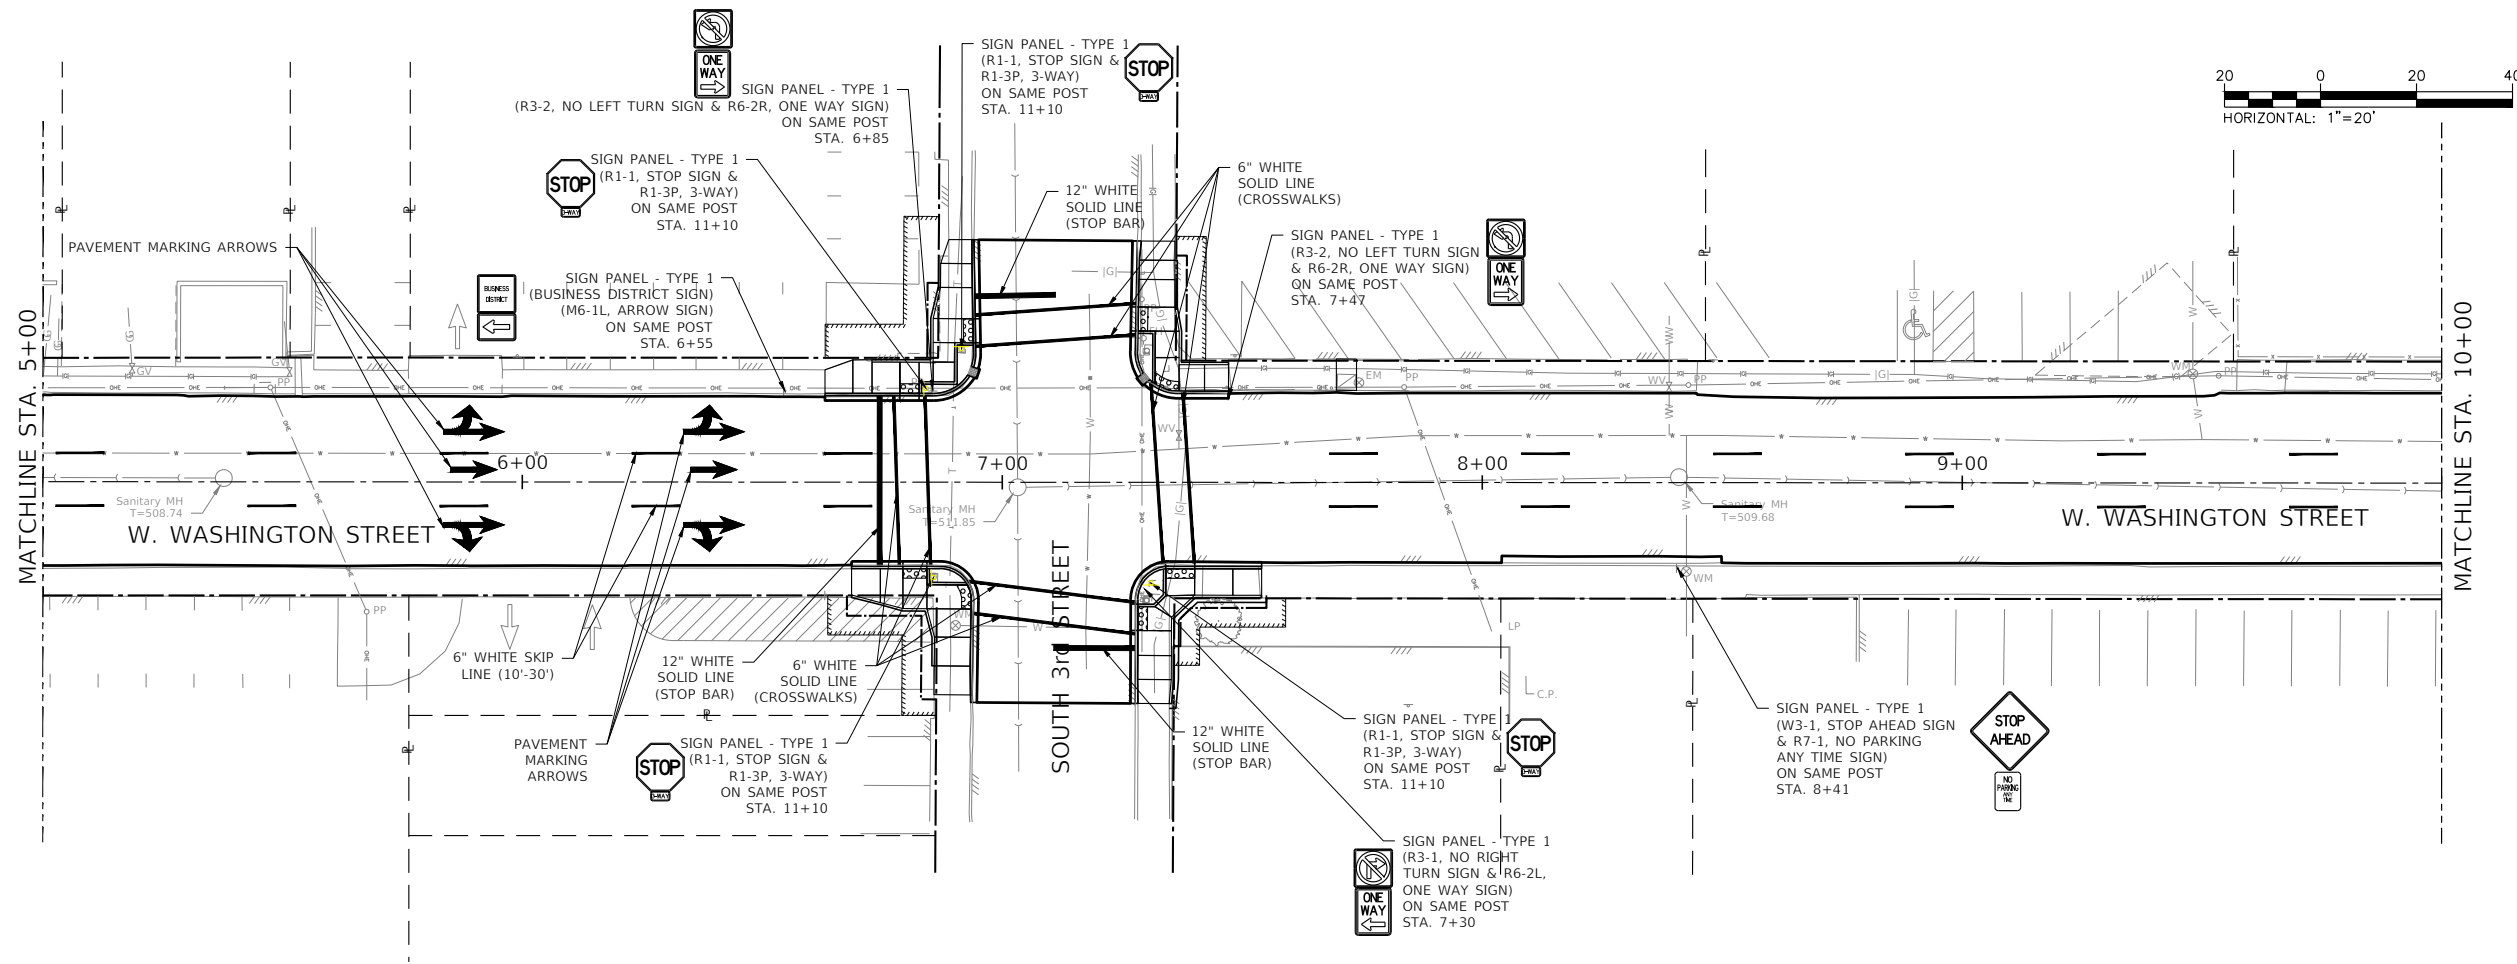

FILE: P:\21-1050.00 W. Washington St. - Belleville\0_B01\CAD_Sheets\21-1050_Signing.dwg

LAST PLOTTED: 1/27/2025 12:28 PM OPERATOR: JWARREN

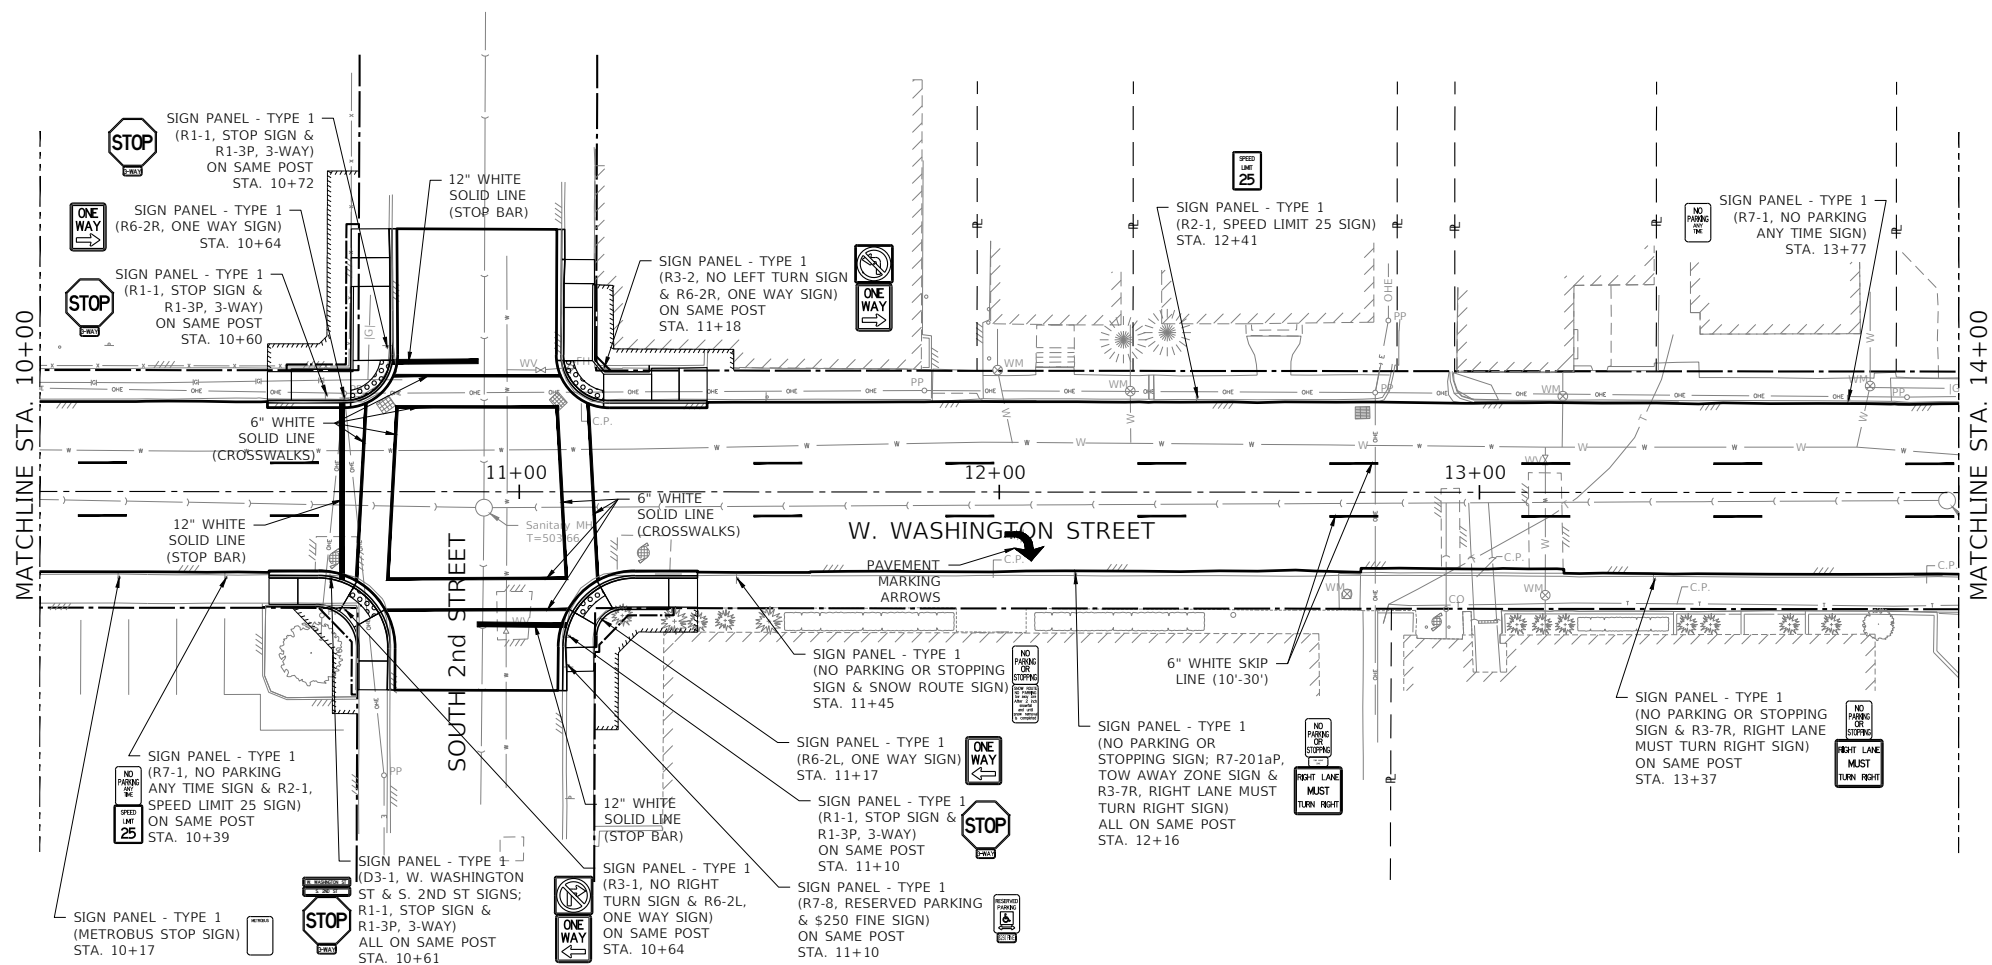

F.A.U. RTE.	SECTION	COUNTY
9270	18-00213-01-RS	ST. CLAIR
CONTRACT NO. 97834		
ILLINOIS	FED. AID PROJECT	TJMU(864)

208 East Main Street, Suite 100
Belleville, Illinois 62220
618.233.5877 phone
618.233.5977 fax
www.kaskasia.com

LICENSE NO.
184,004773
20-5080586



PREPARED BY:



CONTRACT NO. XXXXX
SEC. NO. 18-00213-01-RS

REV.	DATE	DESCRIP.
△		
△		
△		
△		
△		

SHEET TITLE:
SIGNING AND PAVEMENT
MARKING PLAN

PROJECT TITLE:
WEST WASHINGTON STREET IMPROVEMENTS
CITY OF BELLEVILLE
ST. CLAIR COUNTY, IL

DESIGNED BY: MJV	SHEET
DRAWN BY: JRW	25
CHECKED BY: BCD	
DATE OF PRELIMINARY: XX/XX/2023	
DATE OF FINAL: XX/XX/2024	
SHEET NO. 25 OF 25 SHEETS	
PROJECT NUMBER 21-1050.00	

 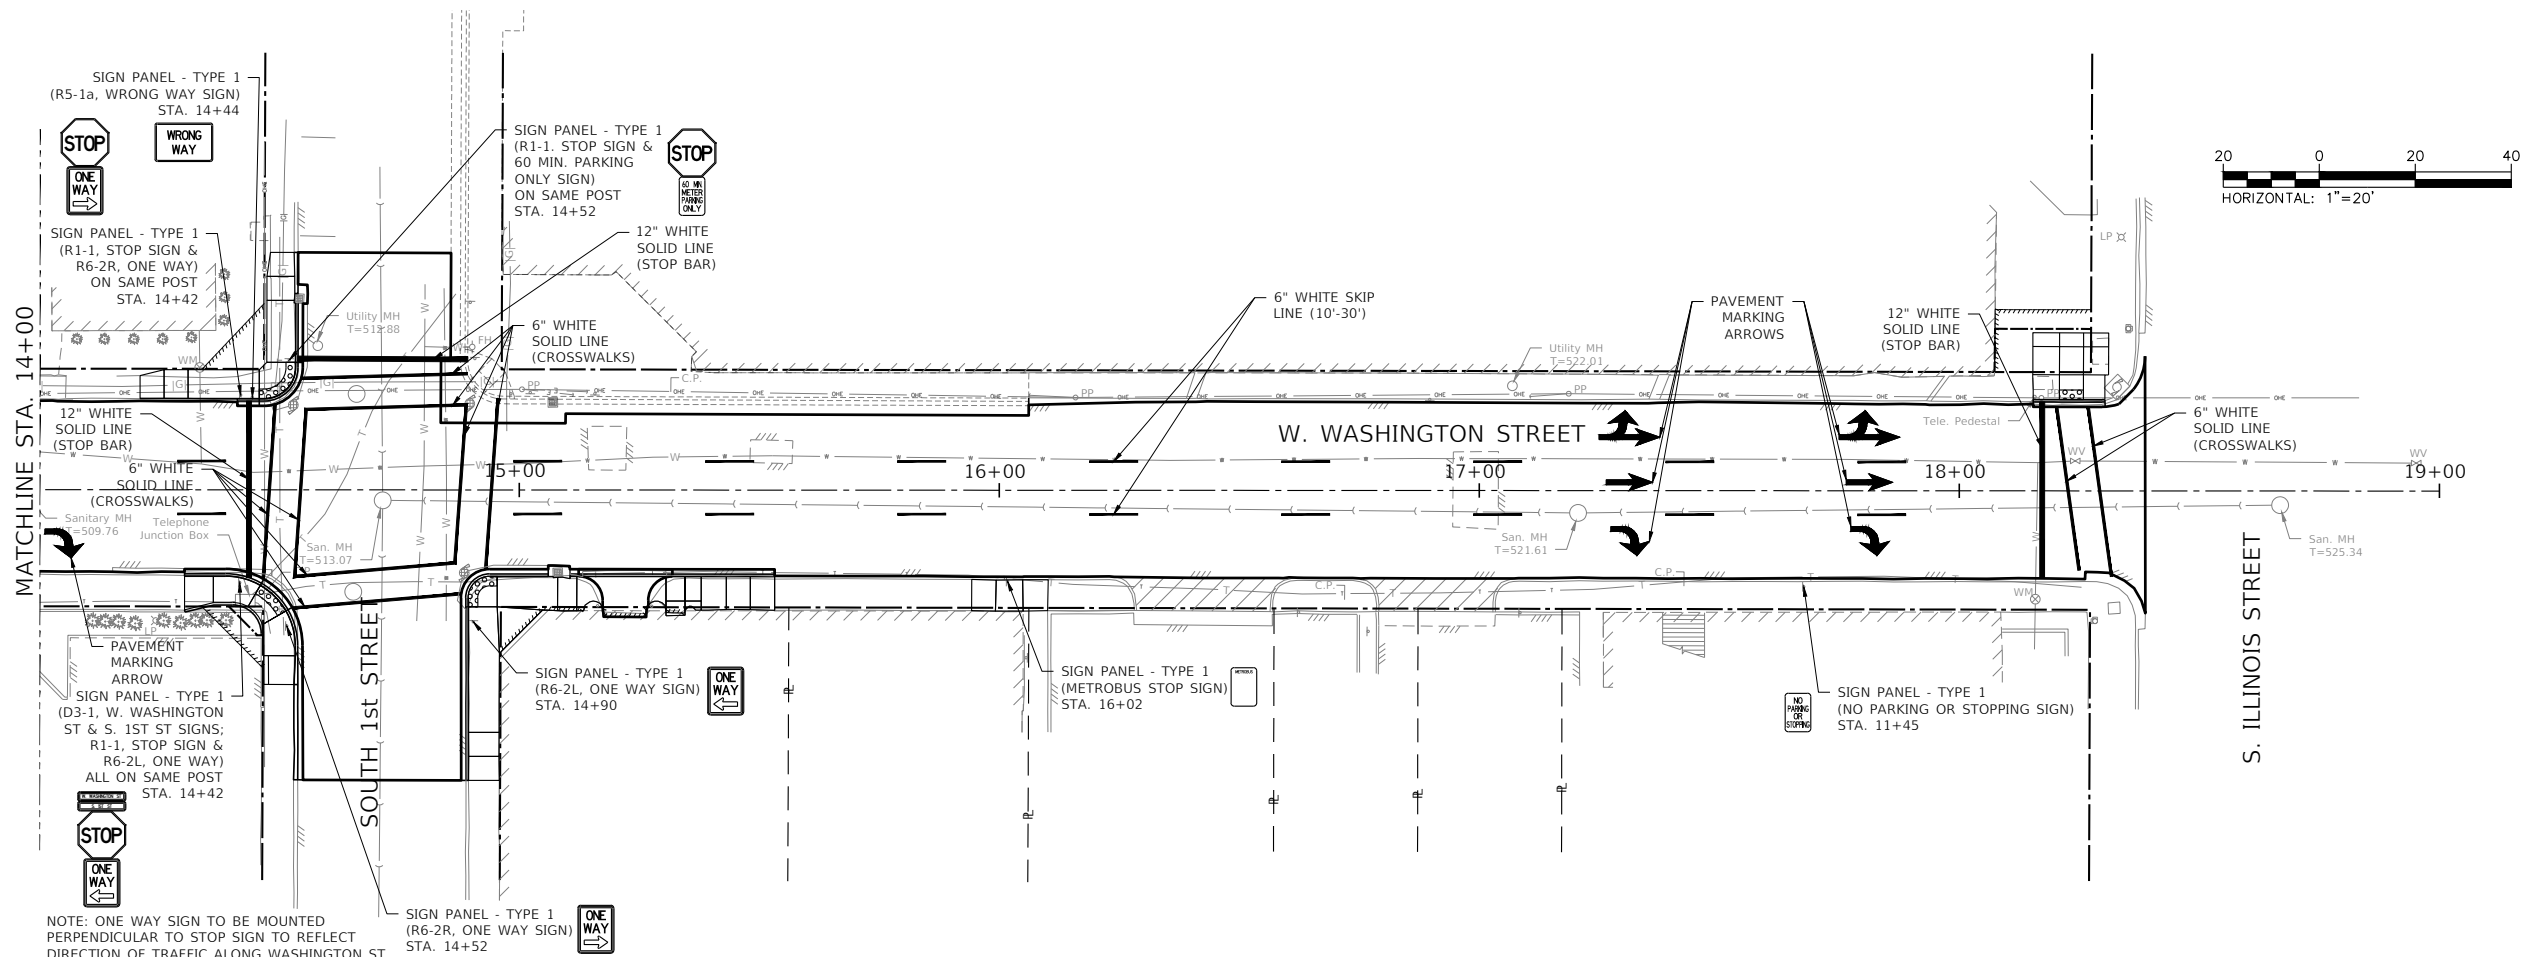

NOTE: ONE WAY SIGN TO BE MOUNTED
PERPENDICULAR TO STOP SIGN TO REFLECT
DIRECTION OF TRAFFIC ALONG WASHINGTON ST

SIGN PANEL - TYPE 1
(R6-2R, ONE WAY SIGN)
STA. 14+52