


PROPOSED LEGEND:

- ① PORTLAND CEMENT CONCRETE PAVEMENT, 10-1/4" (JOINTED)
- ② PORTLAND CEMENT CONCRETE SHOULDERS, 10-1/4"
- ③ STABILIZED SUBBASE, HOT-MIX ASPHALT, 4 1/2"
- ④ AGGREGATE SUBGRADE IMPROVEMENT, 12"
- ⑤ SUBBASE GRANULAR MATERIAL, TYPE C, 4 1/2"
- ⑥ PROPOSED PIPE UNDERDRAIN, 4"
- ⑦ AGGREGATE SHOULDERS, TYPE B, 10"
- ⑧ CONCRETE RETAINING WALL (PROPOSED)
- ⑨ MECHANICALLY STABILIZED EARTH RETAINING WALL (PROPOSED)
- ⑩ EROSION CONTROL BLANKET
- ⑪ TOPSOIL FURNISH AND PLACE, 4"
- ⑫ SEEDING, CLASS 2A
- ⑬ STEEL PLATE BEAM GUARDRAIL
- ⑭ LONGITUDINAL CONSTRUCTION JOINT WITH NO. 6 TIE BARS @ 24" CENTERS (INCLUDED IN THE COST OF PCC PAVEMENT)
- ⑮ LONGITUDINAL CONSTRUCTION JOINT WITH NO. 6 TIE BARS DRILL AND GROUT IN PLACE (INCLUDED IN THE COST OF PCC PAVEMENT)
- ⑯ BRIDGE APPROACH PAVEMENT CONNECTOR (PCC)
- ⑰ ANCHORAGE SLAB (SEE STRUCT. PLANS)
- ⑱ REINFORCED SOIL MASS (SEE STRUCT. PLANS)
- ⑲ CONCRETE BARRIER, SINGLE FACE, 42" (SPECIAL), TYPE 1
- ⑳ CONCRETE BARRIER BASE (SPECIAL)
- ㉑ CONCRETE BARRIER, SINGLE FACE, 42" (SPECIAL), TYPE 2
- ㉒ PORTLAND CEMENT CONCRETE SHOULDERS, 12"
- ㉓ AGGREGATE SUBGRADE IMPROVEMENT, UNDERCUT
- ㉔ GEOTECHNICAL FABRIC FOR GROUND STABILIZATION
- ㉕ PROTECTIVE CONCRETE SLAB (SEE STRUCT. PLANS)
- ㉖ CONTINUOUSLY REINFORCED CONCRETE PAVEMENT, 12"

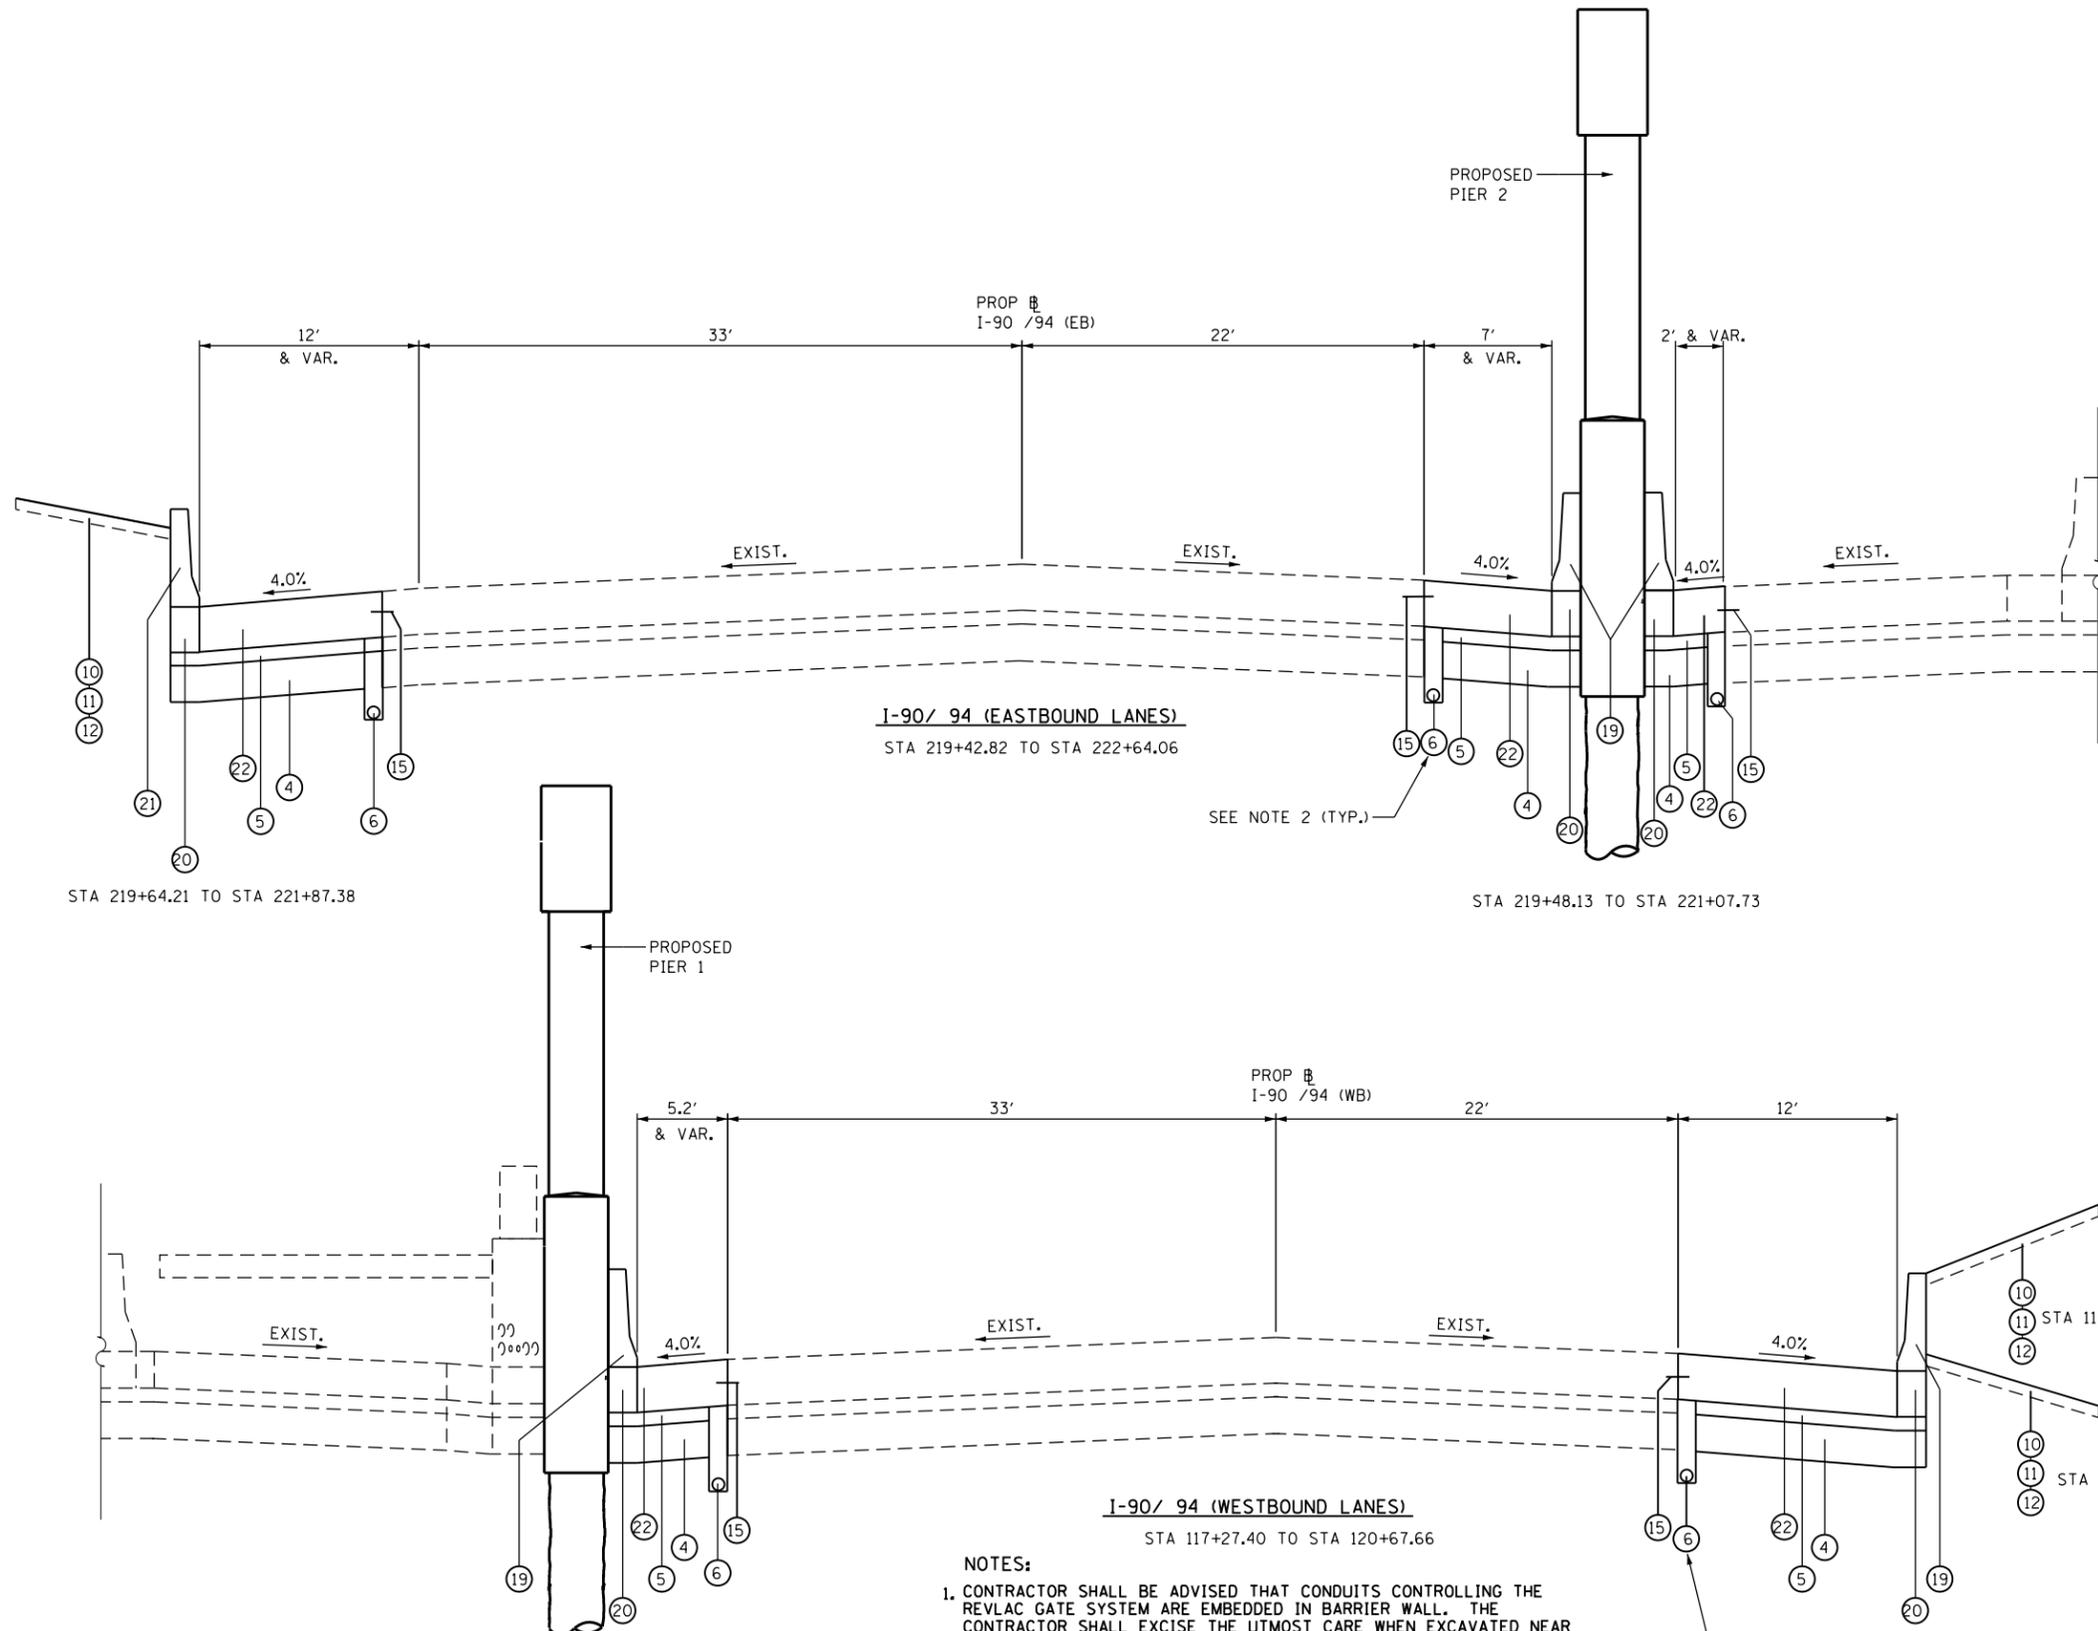

NOTES:

1. CONTRACTOR SHALL BE ADVISED THAT CONDUITS CONTROLLING THE REVLOC GATE SYSTEM ARE EMBEDDED IN BARRIER WALL. THE CONTRACTOR SHALL EXCISE THE UTMOST CARE WHEN EXCAVATED NEAR THE BARRIER WALL AS TO NOT IMPACT THE EXISTING WALL.
2. CONTRACTOR SHALL CONNECT PROPOSED UNDERDRAIN SYSTEM TO EXISTING UNDERDRAIN SYSTEM. COST OF CONNECTION SHALL BE INCIDENTAL TO INSTALLATION OF THE PROPOSED UNDERDRAIN.

FILE NAME = \\collinsengr.com\1\adate\1\Posanden\DDCS\Y2000 - 194.ct_0hvo.Street\CADD\CADD_SHEETS\0160F63-ht-tpz.dgn



USER NAME = rge11
 PLOT SCALE = 10.0000' / in.
 PLOT DATE = 3/25/2013

DESIGNED -
 DRAWN -
 CHECKED -
 DATE -

REVISED -
 REVISED -
 REVISED -
 REVISED -

**STATE OF ILLINOIS
 DEPARTMENT OF TRANSPORTATION**

**I-90/94 (KENNEDY EXPRESSWAY)
 PROPOSED TYPICAL SECTIONS**

SCALE: SHEET NO. OF SHEETS STA. TO STA.

F.A.I. RTE.	SECTION	COUNTY	TOTAL SHEETS	SHEET NO.
90/94	0303-474HB-R	COOK	368	27
FED. ROAD DIST. NO. 1 ILLINOIS FED. AID PROJECT			CONTRACT NO. 60F63	