



PROPOSED LEGEND:

- ① TEMPORARY PAVEMENT, 8"
- ② AGGREGATE SUBGRADE IMPROVEMENT, 4"
- ③ AGGREGATE SHOULDERS, TYPE B, 6"
- ④ TEMPORARY EROSION CONTROL SEEDING
- ⑤ TEMPORARY CONCRETE BARRIER
- ⑥ TEMPORARY CONCRETE BARRIER, RELOCATE
- ⑦ WET REFLECTIVE TEMPORARY TAPE TYPE III - LINE 4" WHITE
- ⑧ WET REFLECTIVE TEMPORARY TAPE TYPE III - LINE 4" YELLOW
- ⑨ WET REFLECTIVE TEMPORARY TAPE TYPE III - LINE 4" WHITE (2' DASH - 6' SKIP)
- ⑩ WET REFLECTIVE TEMPORARY TAPE TYPE III - LINE 8" WHITE

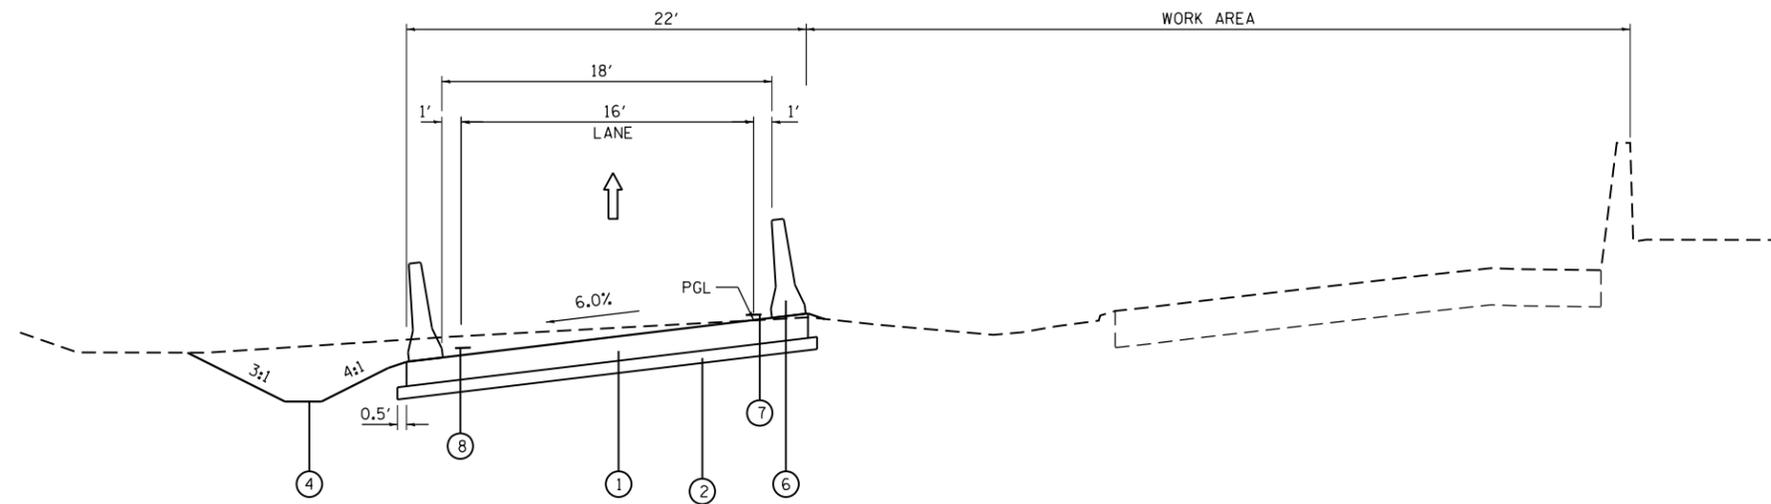

MOT RUNAROUND - STAGE I
STA 215+56 TO STA 216+96

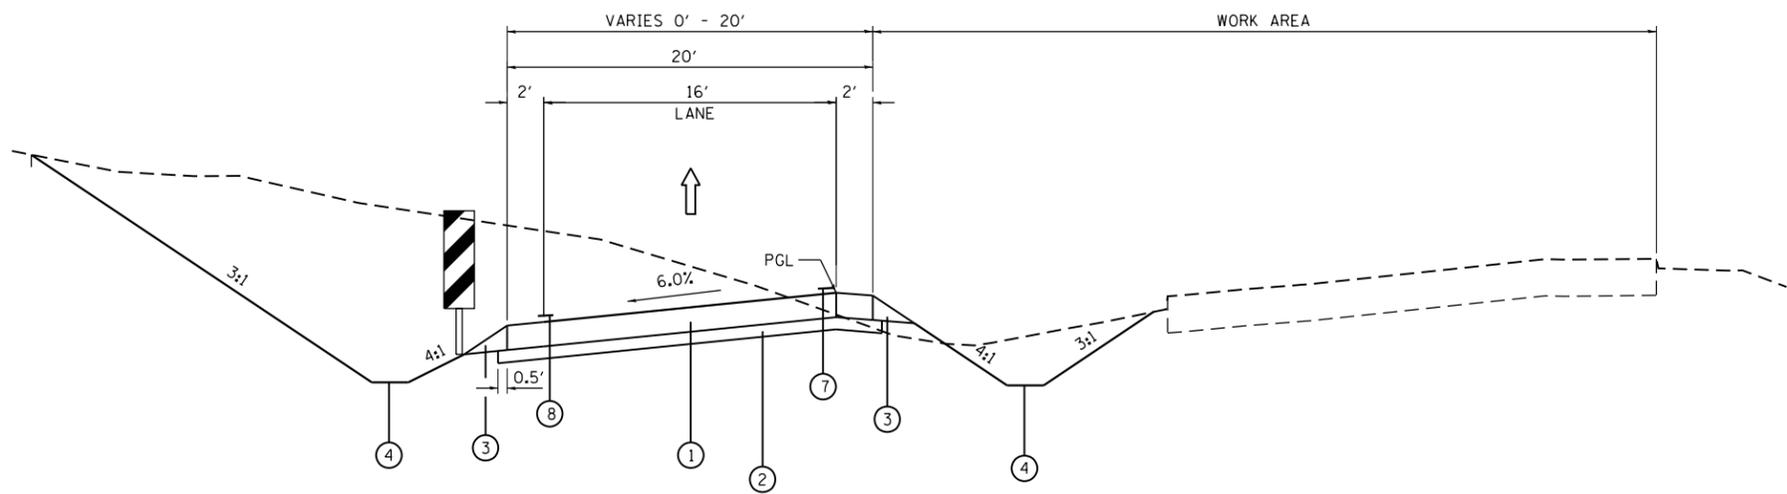

MOT RUNAROUND - STAGE I
STA 216+96 TO STA 221+18

NOTES:

1. SEE STRUCTURAL PLANS FOR STAGE I TYPICAL CROSS SECTIONS FROM STA 206+48 TO STA 212+70.
2. TEMPORARY PAVEMENT ON RAMP C SHALL BE ACCORDING TO THE PAVEMENT STRUCTURE DETAILS AND MIX DESIGN REQUIREMENTS ON THE TYPICAL SECTIONS
3. THE TEMPORARY CONCRETE BARRIER SHALL BE SECURED TO THE PAVEMENT USING THREE (3) ANCHORING PINS ON THE TRAFFIC SIDE OF THE BARRIER AT LOCATIONS WHERE A HAZARD OR SLOPE STEEPER THAN 1V:10H EXISTS WITHIN 3 FEET TO THE BARRIER. THE COST OF THIS WORK SHALL BE INCLUDED IN THE CONTRACT UNIT PRICE FOR "TEMPORARY CONCRETE BARRIER", OR "RELOCATE TEMPORARY CONCRETE BARRIER", AS APPLICABLE.
4. THE PAY ITEM, TEMPORARY PAVEMENT, 8 INCH, INCLUDES BOTH TEMPORARY PAVEMENT AND TEMPORARY SHOULDERS.

FILE NAME = I:\7000 - 194 at Ohio Street\CADD\CADD SHEETS\MOT\160663-ht-staging_ttp-stg1-temp-runaround.dgn



USER NAME = rge11
PLOT SCALE = 10.0000' / 1" / in.
PLOT DATE = 3/25/2013

DESIGNED -	REVISED -
DRAWN -	REVISED -
CHECKED -	REVISED -
DATE -	REVISED -

STATE OF ILLINOIS
DEPARTMENT OF TRANSPORTATION

STAGING AND TRAFFIC CONTROL
RAMP C TYPICAL SECTIONS
STAGE I

SCALE: SHEET NO. OF SHEETS STA. TO STA.

F.A.I. RTE.	SECTION	COUNTY	TOTAL SHEETS	SHEET NO.
90/94	0303-474HB-R	COOK	368	68
CONTRACT NO. 60F63				
FED. ROAD DIST. NO. 1 ILLINOIS FED. AID PROJECT				