
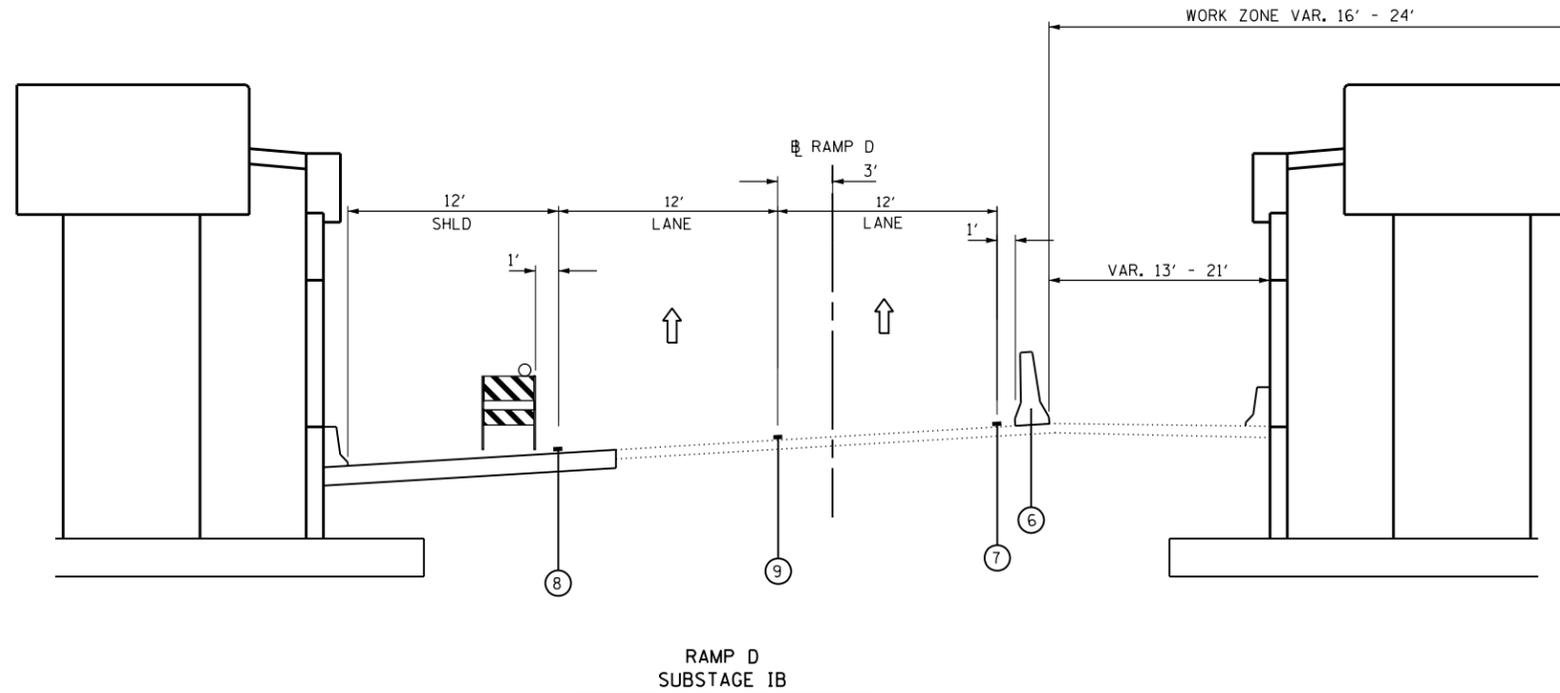


PROPOSED LEGEND:

- ① TEMPORARY PAVEMENT, 8"
- ② AGGREGATE SUBGRADE IMPROVEMENT, 4"
- ③ AGGREGATE SHOULDERS, TYPE B, 6"
- ④ TEMPORARY EROSION CONTROL SEEDING
- ⑤ TEMPORARY CONCRETE BARRIER
- ⑥ TEMPORARY CONCRETE BARRIER, RELOCATE
- ⑦ WET REFLECTIVE TEMPORARY TAPE TYPE III - LINE 4" WHITE
- ⑧ WET REFLECTIVE TEMPORARY TAPE TYPE III - LINE 4" YELLOW
- ⑨ WET REFLECTIVE TEMPORARY TAPE TYPE III - LINE 4" WHITE (2' DASH - 6' SKIP)
- ⑩ WET REFLECTIVE TEMPORARY TAPE TYPE III - LINE 8" WHITE
- ⑪ TEMPORARY SOIL RETENTION. SEE STRUCTURAL PLANS.

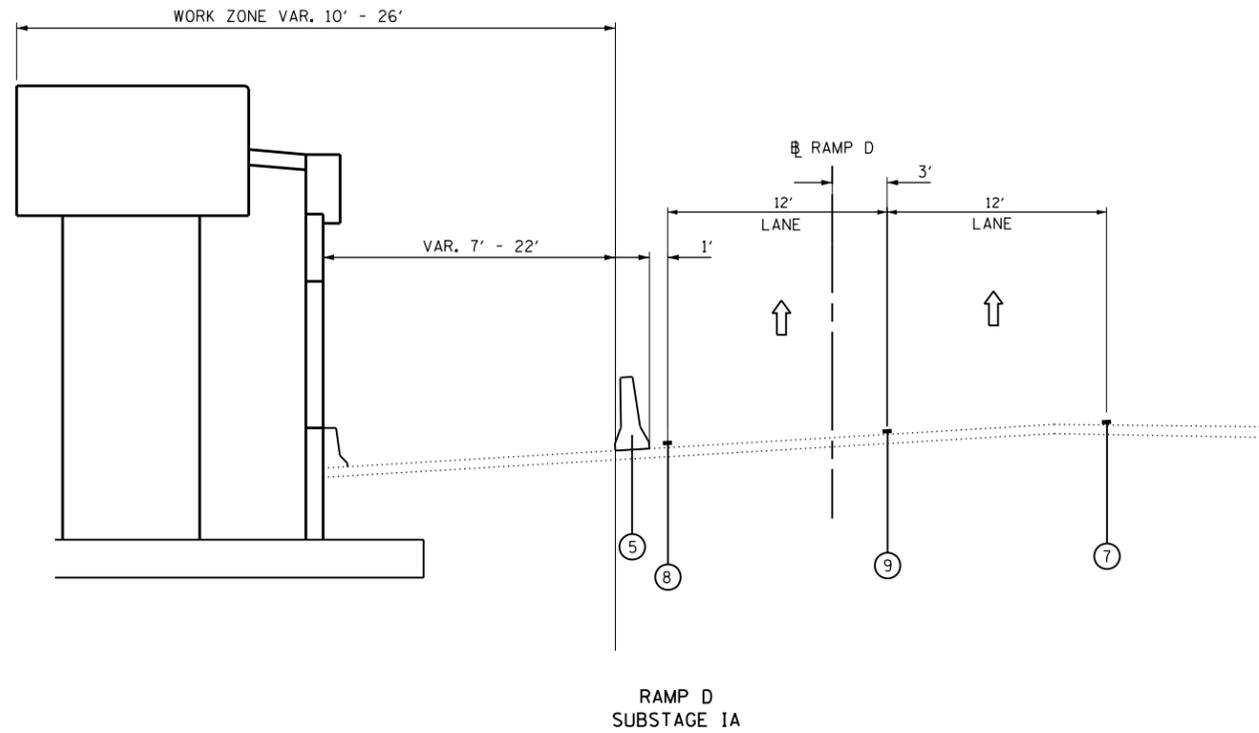

NOTES:

1. SEE STRUCTURAL PLANS FOR ADDITIONAL DETAILS
2. THE TEMPORARY CONCRETE BARRIER SHALL BE SECURED TO THE PAVEMENT USING THREE (3) ANCHORING PINS ON THE TRAFFIC SIDE OF THE BARRIER AT LOCATIONS WHERE A HAZARD OR SLOPE STEEPER THAN 1V:10H EXISTS WITHIN 3 FEET TO THE BARRIER. THE COST OF THIS WORK SHALL BE INCLUDED IN THE CONTRACT UNIT PRICE FOR "TEMPORARY CONCRETE BARRIER", OR "RELOCATE TEMPORARY CONCRETE BARRIER", AS APPLICABLE.
3. PRISMATIC BARRIER WALL REFLECTORS SHALL BE INSTALLED ON BOTH THE FACE AND THE TOP OF THE WALL ADJACENT TO TRAFFIC. THE COLOR OF THE REFLECTORS SHALL MATCH THE COLOR OF THE EDGELINES. SEE TRAFFIC CONTROL AND PROTECTION (EXPRESSWAY) SPECIAL PROVISION.

FILE NAME = I:\7000 - 194 at Ohio Street\CADD\CADD SHEETS\MOT\0160F63-ht-staging-tp-stg1-RampD.dgn



USER NAME = rge11	DESIGNED -	REVISED -
PLOT SCALE = 10.0000' / in.	DRAWN -	REVISED -
PLOT DATE = 3/25/2013	CHECKED -	REVISED -
	DATE -	REVISED -

**STATE OF ILLINOIS
DEPARTMENT OF TRANSPORTATION**

**STAGING AND TRAFFIC CONTROL
RAMP D TYPICAL SECTIONS
STAGE I**

SCALE: SHEET NO. OF SHEETS STA. TO STA.

F.A.I. RTE.	SECTION	COUNTY	TOTAL SHEETS	SHEET NO.
90/94	0303-474HB-R	COOK	368	70
CONTRACT NO. 60F63				
FED. ROAD DIST. NO. 1 ILLINOIS FED. AID PROJECT				