
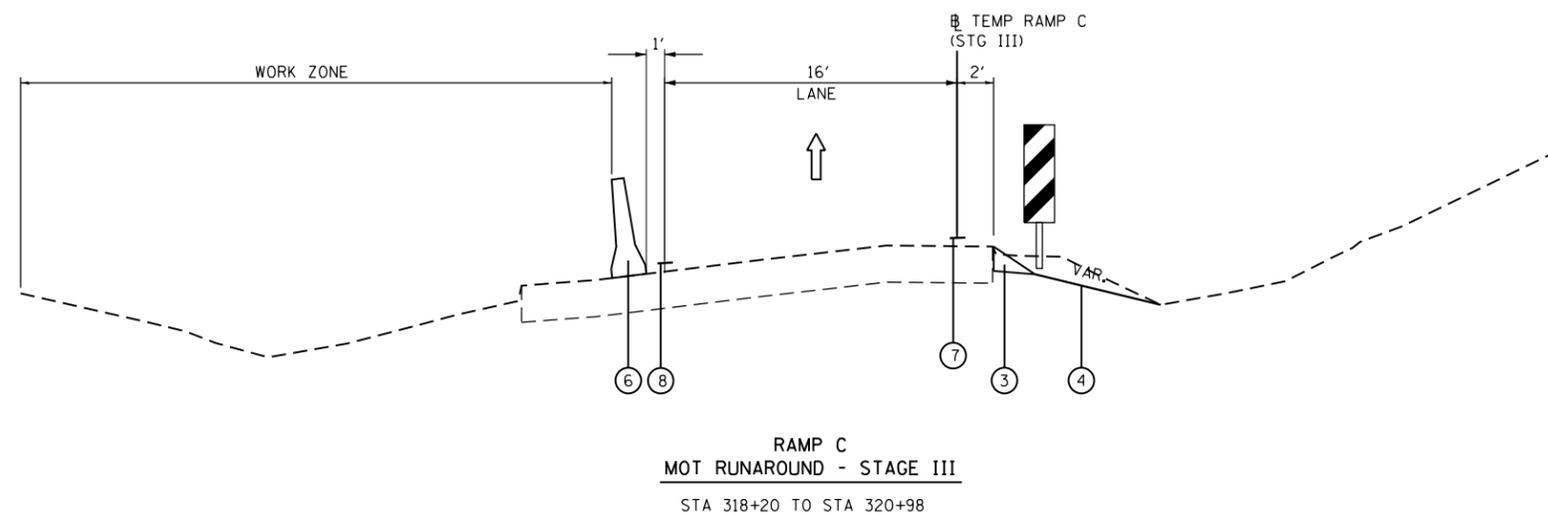


- PROPOSED LEGEND:**
- ① TEMPORARY PAVEMENT, 8"
 - ② AGGREGATE SUBGRADE IMPROVEMENT, 4"
 - ③ AGGREGATE SHOULDERS, TYPE B, 6"
 - ④ TEMPORARY EROSION CONTROL SEEDING
 - ⑤ TEMPORARY CONCRETE BARRIER
 - ⑥ TEMPORARY CONCRETE BARRIER, RELOCATE
 - ⑦ WET REFLECTIVE TEMPORARY TAPE TYPE III - LINE 4" WHITE
 - ⑧ WET REFLECTIVE TEMPORARY TAPE TYPE III - LINE 4" YELLOW
 - ⑨ WET REFLECTIVE TEMPORARY TAPE TYPE III - LINE 4" WHITE (2' DASH - 6' SKIP)
 - ⑩ WET REFLECTIVE TEMPORARY TAPE TYPE III - LINE 8" WHITE

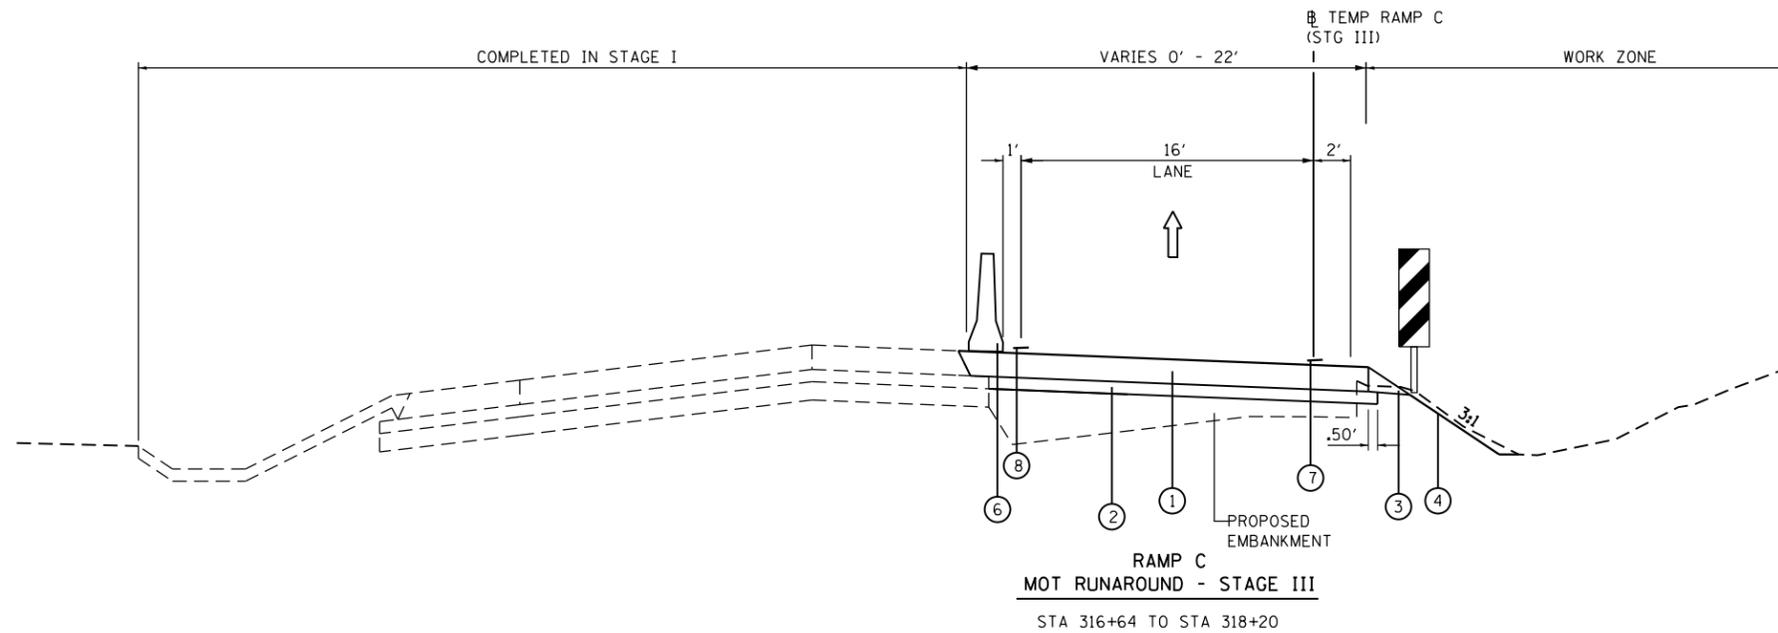

NOTES:

1. SEE STRUCTURAL PLANS FOR STAGE III TYPICAL CROSS SECTIONS FROM STA 308+08 TO STA 313+42 AND TUNNEL ROOF DETAILS.
2. TEMPORARY PAVEMENT ON RAMP C SHALL BE ACCORDING TO THE PAVEMENT STRUCTURE DETAILS AND MIX DESIGN REQUIREMENTS ON THE TYPICAL SECTIONS
3. THE TEMPORARY CONCRETE BARRIER SHALL BE SECURED TO THE PAVEMENT USING THREE (3) ANCHORING PINS ON THE TRAFFIC SIDE OF THE BARRIER AT LOCATIONS WHERE A HAZARD OR SLOPE STEEPER THAN 1V:10H EXISTS WITHIN 3 FEET TO THE BARRIER. THE COST OF THIS WORK SHALL BE INCLUDED IN THE CONTRACT UNIT PRICE FOR "TEMPORARY CONCRETE BARRIER", OR "RELOCATE TEMPORARY CONCRETE BARRIER", AS APPLICABLE.
4. THE PAY ITEM, TEMPORARY PAVEMENT, 8 INCH, INCLUDES BOTH TEMPORARY PAVEMENT AND TEMPORARY SHOULDERS.

FILE NAME = I:\7000 - 194 at Ohio Street\CADD\CADD SHEETS\MOT\0160F63-ht-staging-tp-ramp-runaround.dgn



| | | |
|------------------------------|------------|-----------|
| USER NAME = rge11 | DESIGNED - | REVISED - |
| PLOT SCALE = 10.0000' / 1" = | DRAWN - | REVISED - |
| PLOT DATE = 3/25/2013 | CHECKED - | REVISED - |
| | DATE - | REVISED - |

**STATE OF ILLINOIS
DEPARTMENT OF TRANSPORTATION**

**STAGING AND TRAFFIC CONTROL
RAMP C TYPICAL SECTIONS
STAGE III**

SCALE: SHEET NO. OF SHEETS STA. TO STA.

| F.A.I. RTE. | SECTION | COUNTY | TOTAL SHEETS | SHEET NO. |
|---|--------------|--------|--------------|-----------|
| 90/94 | 0303-474HB-R | COOK | 368 | 100 |
| CONTRACT NO. 60F63 | | | | |
| FED. ROAD DIST. NO. 1 ILLINOIS FED. AID PROJECT | | | | |