



**PROPOSED LEGEND:**

- ① TEMPORARY HMA PAVEMENT, 8"
- ② TEMPORARY HMA SHOULDERS, 8"
- ③ TEMPORARY AGGREGATE SHOULDERS, TYPE B, 6"
- ④ TEMPORARY EROSION CONTROL SEEDING
- ⑤ TEMPORARY CONCRETE BARRIER
- ⑥ TEMPORARY CONCRETE BARRIER, RELOCATE
- ⑦ WET REFLECTIVE TEMPORARY TAPE TYPE III - LINE 4" WHITE
- ⑧ WET REFLECTIVE TEMPORARY TAPE TYPE III - LINE 4" YELLOW
- ⑨ WET REFLECTIVE TEMPORARY TAPE TYPE III - LINE 5" WHITE (10' DASH - 30' SKIP)
- ⑩ WET REFLECTIVE TEMPORARY TAPE TYPE III - LINE 8" WHITE
- ⑪ TEMPORARY SHEET PILING

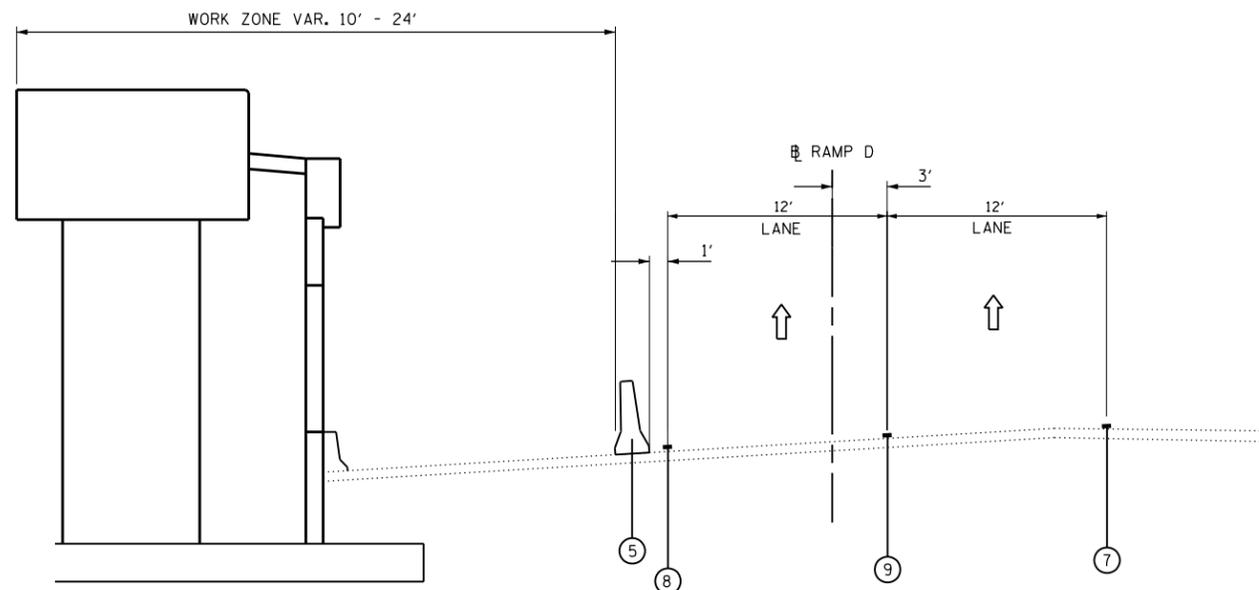

**RAMP D  
SUBSTAGE IIIA**

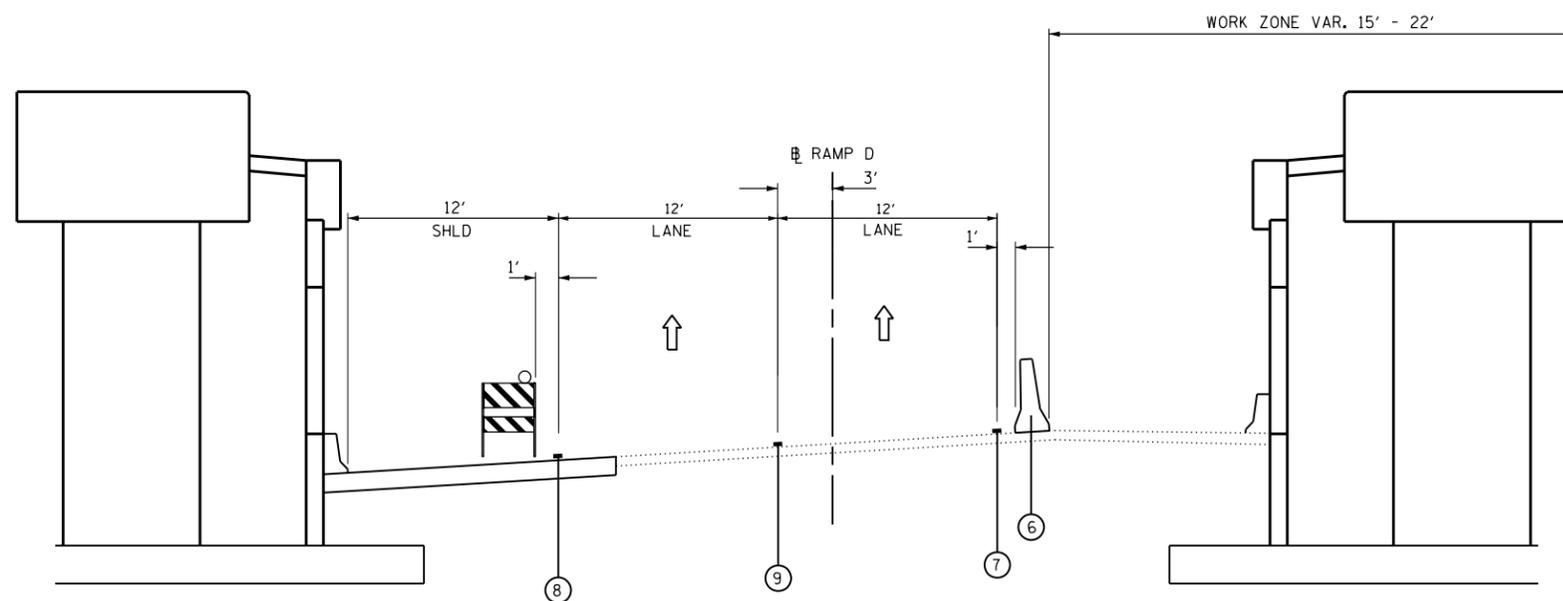

**RAMP D  
SUBSTAGE IIIB**

**NOTES:**

1. SEE STRUCTURAL PLANS FOR ADDITIONAL DETAILS

2. THE TEMPORARY CONCRETE BARRIER SHALL BE SECURED TO THE PAVEMENT USING THREE (3) ANCHORING PINS ON THE TRAFFIC SIDE OF THE BARRIER AT LOCATIONS WHERE A HAZARD OR SLOPE STEEPER THAN 1V:10H EXISTS WITHIN 3 FEET TO THE BARRIER. THE COST OF THIS WORK SHALL BE INCLUDED IN THE CONTRACT UNIT PRICE FOR "TEMPORARY CONCRETE BARRIER", OR "RELOCATE TEMPORARY CONCRETE BARRIER", AS APPLICABLE.

FILE NAME = I:\7000 - 194 at Ohio Street\CADD\CADD\_SHEETS\MOT\0160F63-ht-staging\_tjg-stg-RampD.dgn



|                             |            |           |
|-----------------------------|------------|-----------|
| USER NAME = rge11           | DESIGNED - | REVISED - |
| PLOT SCALE = 10.0000' / in. | DRAWN -    | REVISED - |
| PLOT DATE = 3/25/2013       | CHECKED -  | REVISED - |
|                             | DATE -     | REVISED - |

**STATE OF ILLINOIS  
DEPARTMENT OF TRANSPORTATION**

**STAGING AND TRAFFIC CONTROL  
RAMP D TYPICAL SECTIONS  
STAGE III**

SCALE: SHEET NO. OF SHEETS STA. TO STA.

| F.A.I. RTE.                                     | SECTION      | COUNTY | TOTAL SHEETS       | SHEET NO. |
|---|--------------|--------|--------------------|-----------|
| 90/94   | 0303-474HB-R | COOK   | 368                | 102       |
| FED. ROAD DIST. NO. 1 ILLINOIS FED. AID PROJECT |              |        | CONTRACT NO. 60F63 |           |