



EAST ELEVATION
(Looking West)

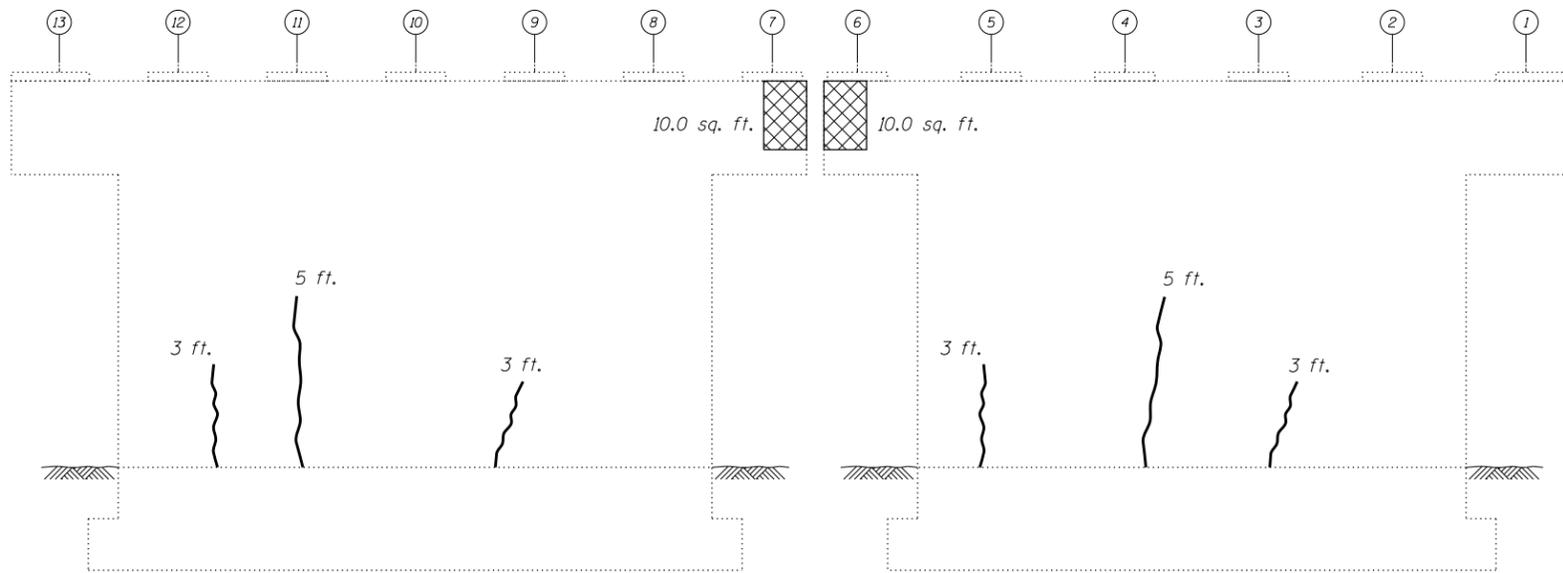



WEST ELEVATION
(Looking East)

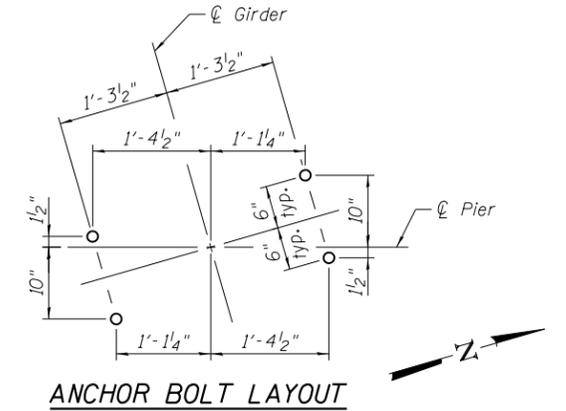

ANCHOR BOLT LAYOUT

NOTES:

- Actual quantities of repairs shall be approved by the Engineer.
- Removal and disposal of existing drainage system shall be paid for as Pipe Drain Removal.

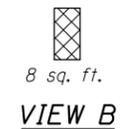 

LEGEND

- Structural Repair of Concrete (Depth greater than 5 inches)
- Epoxy Crack Injection

BILL OF MATERIAL

ITEM	UNIT	QUANTITY
Structural Repair of Concrete (Depth greater than 5 inches)	Sq. Ft.	58
Epoxy Crack Injection	Foot	60
Pipe Drain Removal	Foot	76

2/4/2013 PM

4/18/2013

S:\1072_05_CADD\Structure\1 SN 0162440\CADD Sheets\0162440-60J12-033-P101.dgn

BOWMAN, BARRETT & ASSOCIATES INC.
CONSULTING ENGINEERS
Chicago, Illinois
312.228.0100
www.bbainc.com



USER NAME =
PLOT SCALE =
PLOT DATE = 03/29/2013

DESIGNED - TL
CHECKED - BAK
DRAWN - MTR
CHECKED - TL

REVISED -
REVISED -
REVISED -
REVISED -

STATE OF ILLINOIS
DEPARTMENT OF TRANSPORTATION

PIER 1 REPAIRS
STRUCTURE NO. 016-2440
SHEET NO. S-34 OF S-47 SHEETS

F.A.I. RE.	SECTION	COUNTY	TOTAL SHEETS	SHEET NO.
94	2012-059-BR	COOK	631	462
CONTRACT NO. 60J12				
ILLINOIS FED. AID PROJECT				