


FILE NAME = I:\7290\7290-21 - Circle Interchange Tunnel Bulkheading\CADD\CADD SHEETS\7290-21-03-01-Overall Site Plans.dgn

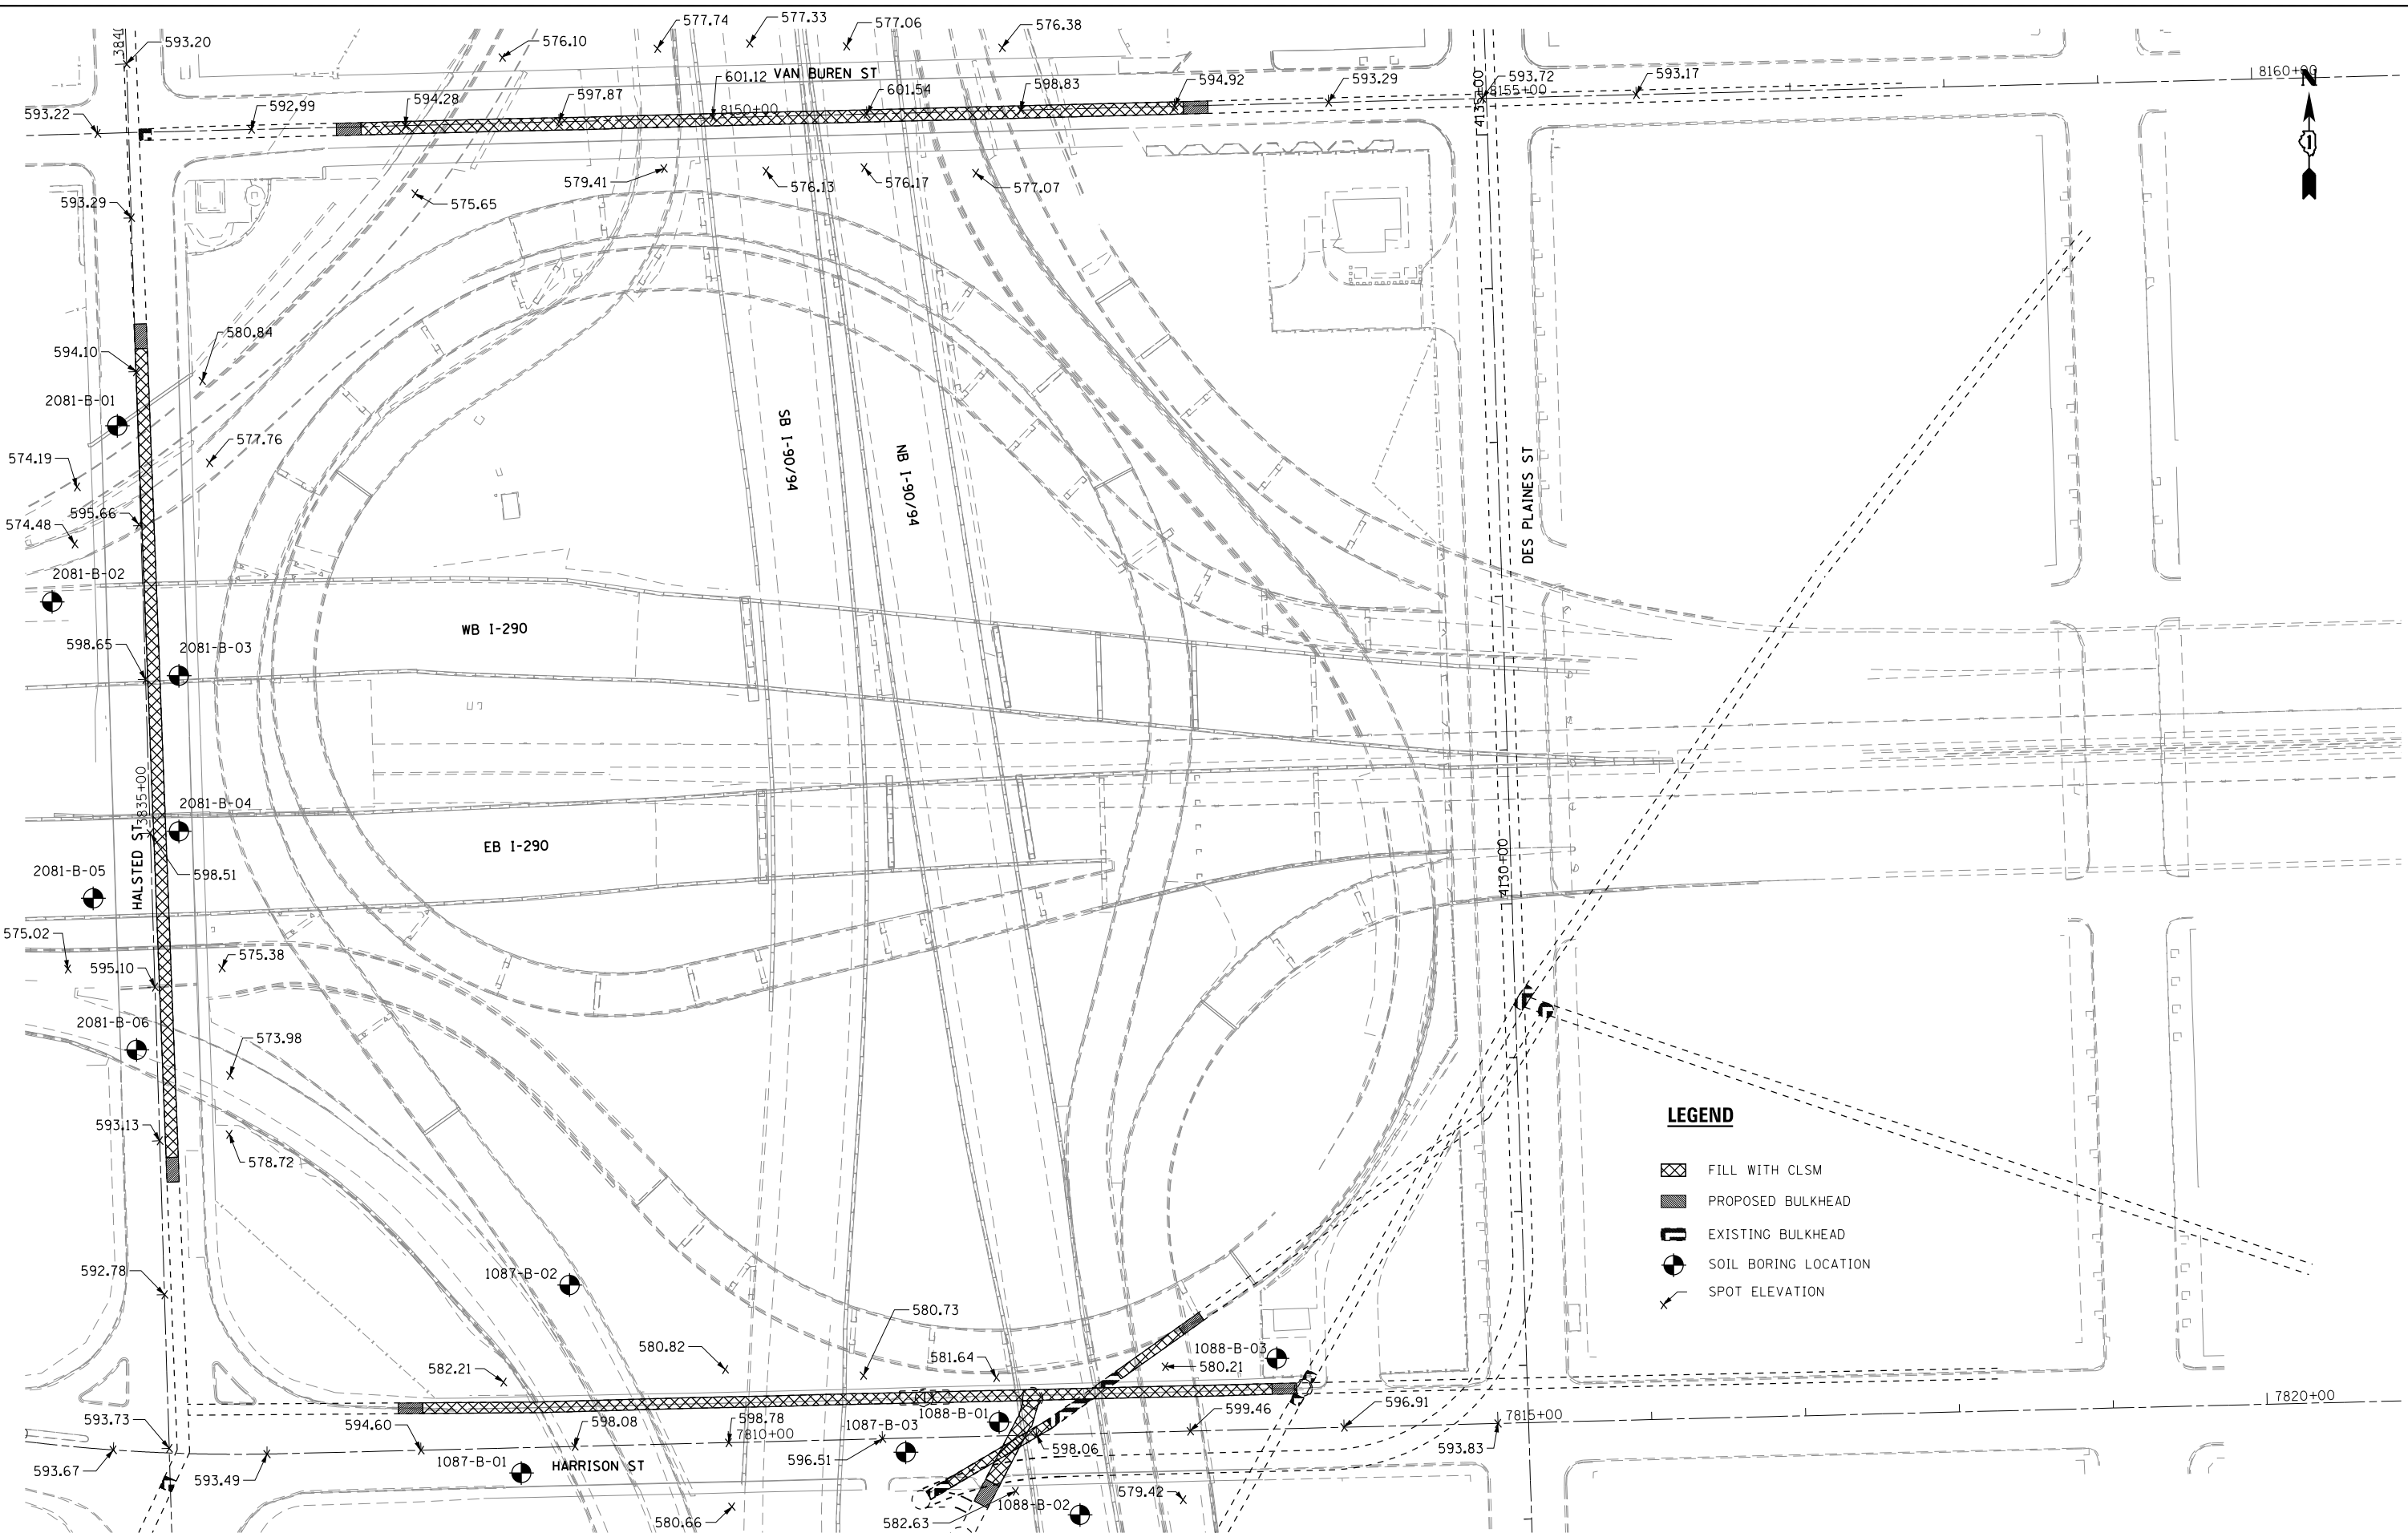

**LEGEND**

- FILL WITH CLSM
- PROPOSED BULKHEAD
- EXISTING BULKHEAD
- SOIL BORING LOCATION
- SPOT ELEVATION

**COLLINS ENGINEERS**

USER NAME = r9e11	DESIGNED -	REVISED -
PLOT SCALE = 100.0000' / 1"	DRAWN -	REVISED -
PLOT DATE = 4/12/2013	CHECKED -	REVISED -
	DATE -	REVISED -

**STATE OF ILLINOIS  
DEPARTMENT OF TRANSPORTATION**

**OVERALL BULKHEAD AND  
CONCRETE FILL PLAN**

SCALE: SHEET NO. OF SHEETS STA. TO STA.

F.A.I. RTE.	SECTION	COUNTY	TOTAL SHEETS	SHEET NO.
90/94	0101.6-2P-1-3 (13)	COOK	37	5
FED. ROAD DIST. NO. 1 ILLINOIS FED. AID PROJECT			CONTRACT NO. 60W36	