


NOTE:
SEE TREE REPLACEMENT
SCHEDULE FOR LOCATION OF
OFF-SITE TREES.

- LEGEND**
- SODDING
 - PERIMETER EROSION BARRIER
 - DITCH CHECK
 - INLET FILTER
 - FLOW DIRECTION
 - TREES
 - PERIMETER EROSION BARRIER
STATION & OFFSET

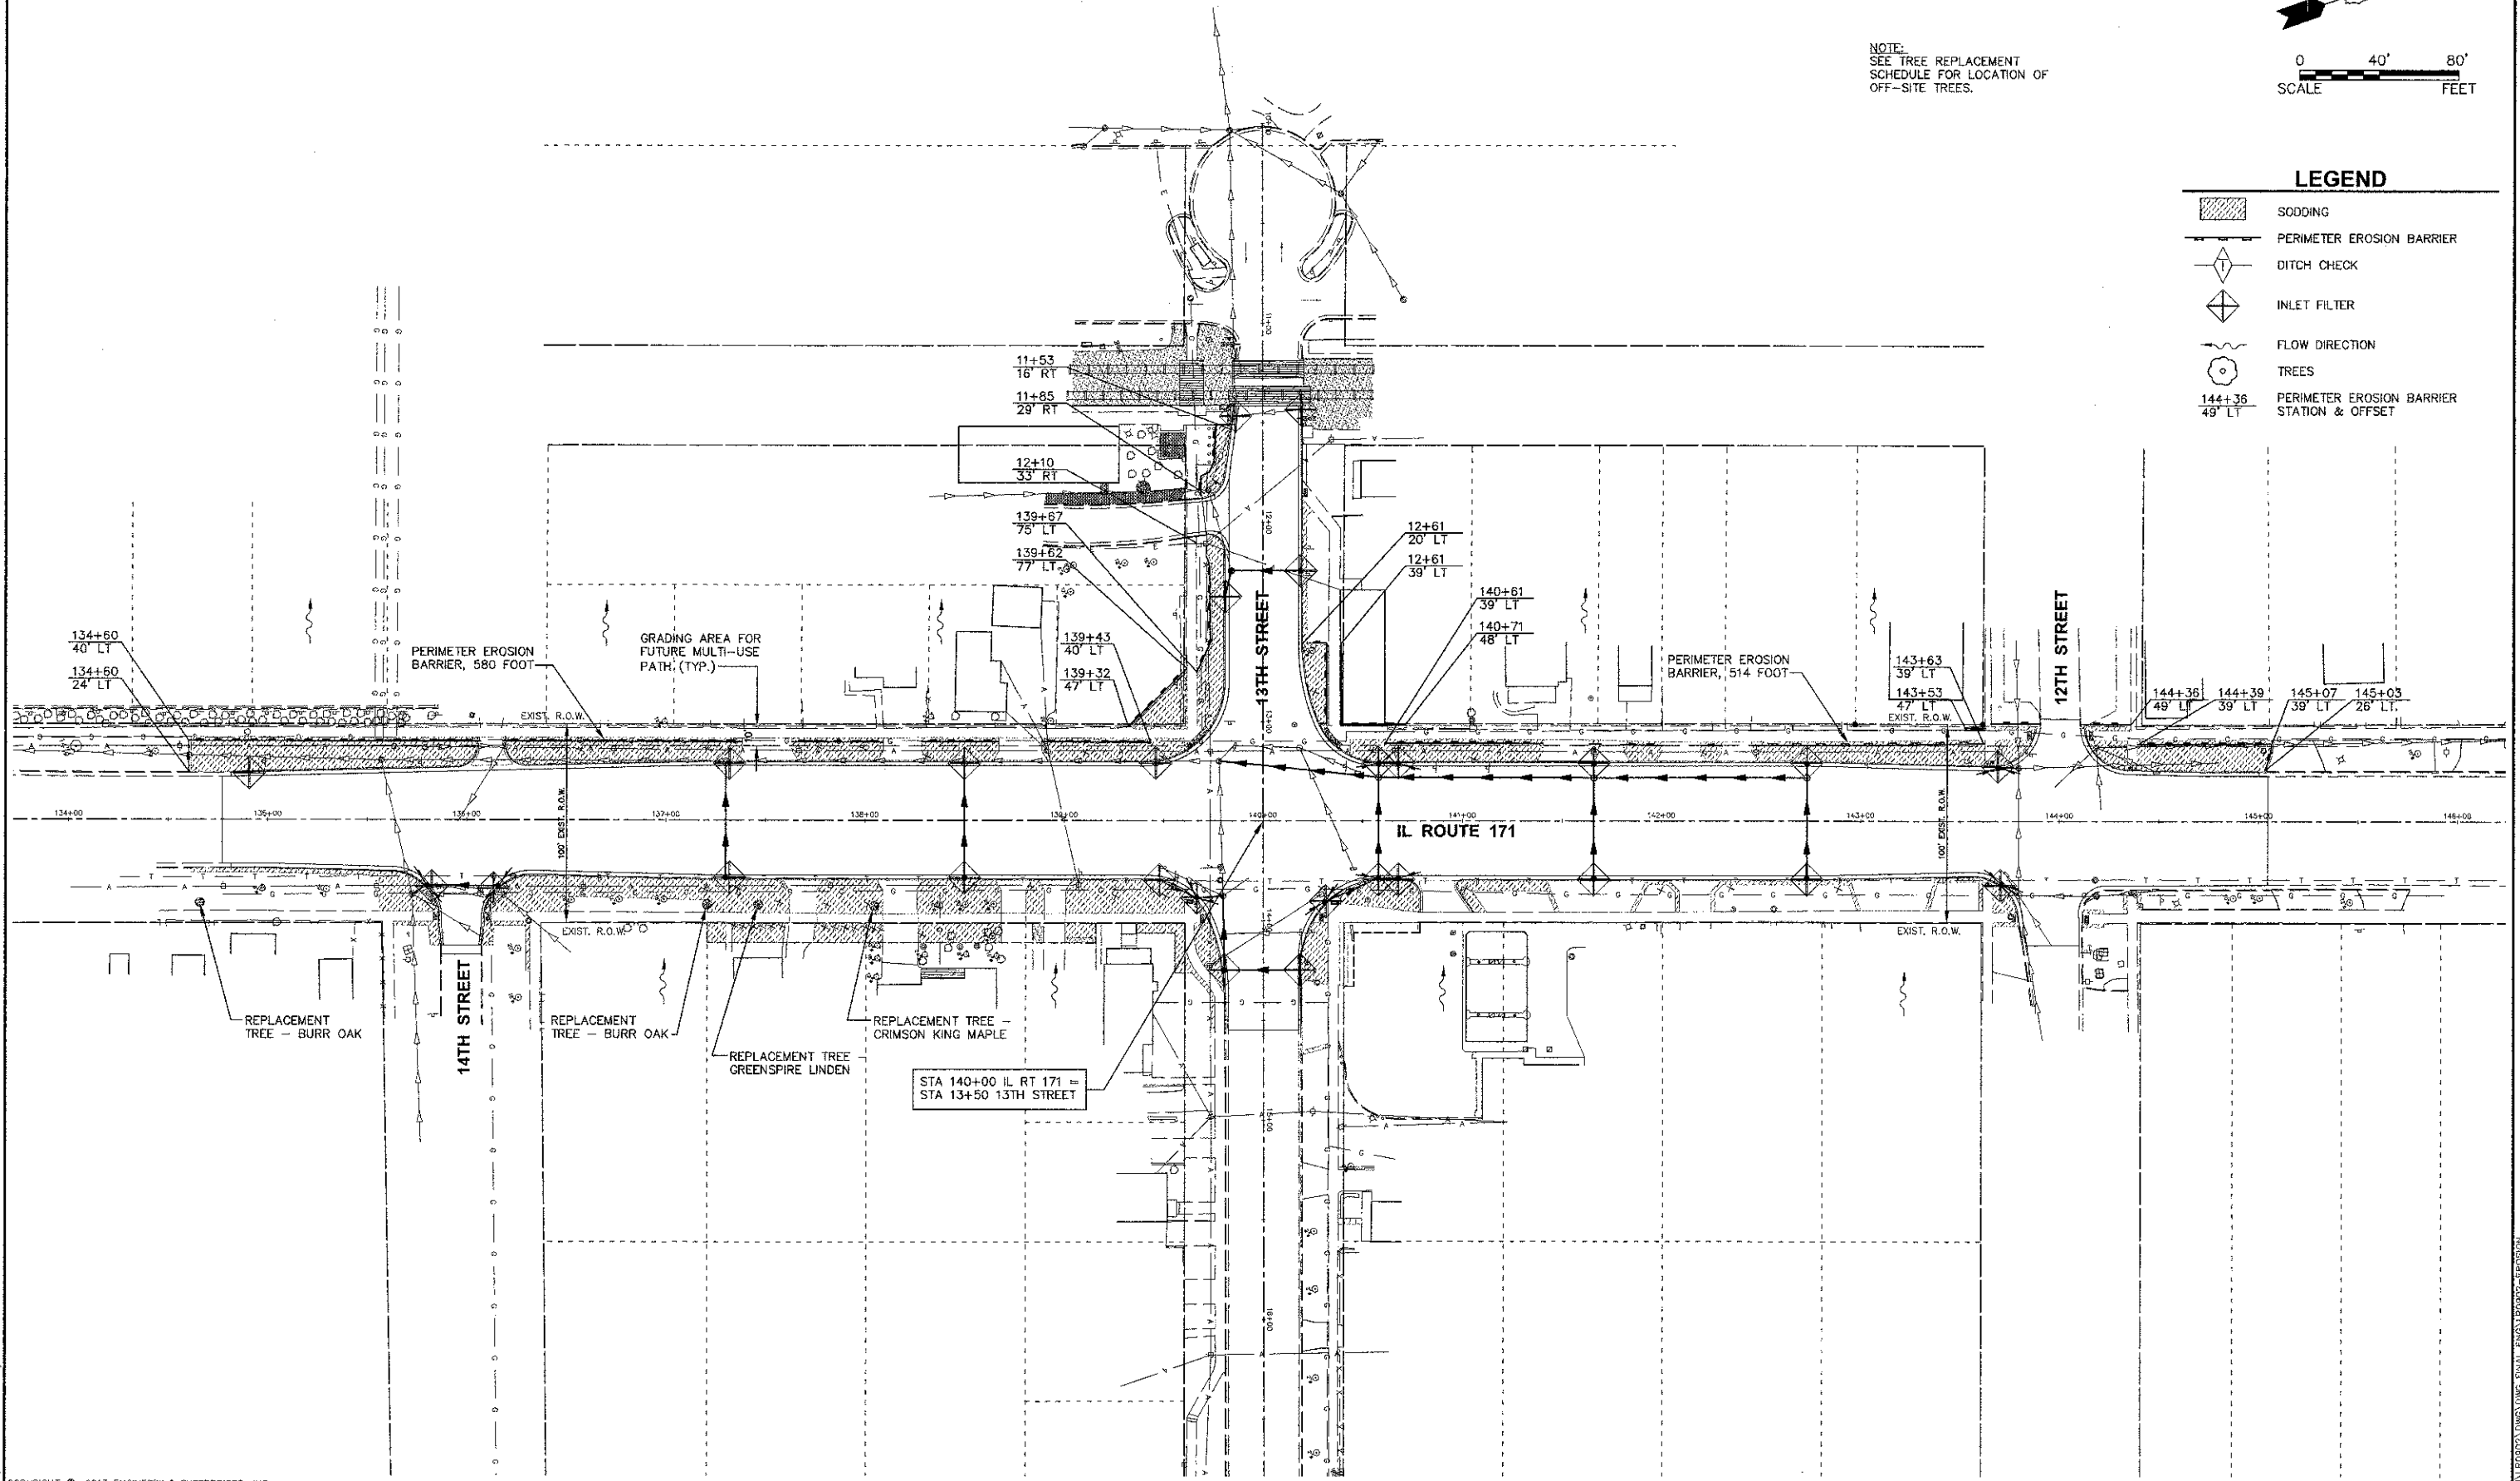

Plotted February 8, 2013 @ 9:24 AM By: Jim Schmidt - Feb. 21 Erosion 22x34

COPYRIGHT © 2013 ENGINEERING ENTERPRISES, INC.
Engineering Enterprises, Inc.
CONSULTING ENGINEERS
52 Wheeler Road
Sugar Grove, Illinois 60054
630.466.8700 / www.eelweb.com

USER NAME =	Jim Schmidt	DESIGNED -	JRL & SWM	REVISED -	JPS 02/08/13
PLOT SCALE =		DRAWN -	CLN	REVISED -	
PLOT DATE =	February 8, 2013	CHECKED -	JL	REVISED -	
		DATE -	11/13/12	REVISED -	

**STATE OF ILLINOIS
DEPARTMENT OF TRANSPORTATION**

EROSION CONTROL AND LANDSCAPING PLAN

SCALE: N.T.S. SHEET NO. 1 OF 1 SHEETS STA. N/A TO STA. N/A

F.A.P. RTE.	SECTION	COUNTY	TOTAL SHEETS	SHEET NO.
577	10-00068-00-TL	WILL	65	21
CONTRACT NO. 63788				
FED. ROAD DIST. NO. 1 ILLINOIS FED. AID PROJECT N-9003619				

FOR: ILLINOIS DEPARTMENT OF TRANSPORTATION FILED: 02/08/13