

PROGRAM AND OFFICE ENGINEER: CHARLES F. RIDDLE, P.E. SCHUMBURG, IL (847) 705-4406

INDEX TO SHEETS:

SHEET NO. DESCRIPTION

1. COVER SHEET
2. SUMMARY OF QUANTITIES
3. GENERAL NOTES AND TYPICAL SECTION
- 4.-5. PLAN AND PROFILE SHEETS
6. CROSS SECTIONS GREEN GARDEN PLACE
7. DISTRICT ONE TYPICAL PAVEMENT MARKINGS (TC-13)

HIGHWAY STANDARDS

- 000001-06 STANDARD SYMBOLS, ABBREVIATIONS AND PATTERNS
424001-07 PERPENDICULAR CURB RAMPS FOR SIDEWALKS
701011-03 OFF-ROAD MOVING OPERATIONS, 2L, 2W, DAY ONLY
701301-04 LANE CLOSURE, 2L, 2W, SHORT TIME OPERATIONS
701801-05 SIDEWALK, CORNER, OR CROSSWALK CLOSURE
701901-02 TRAFFIC CONTROL DEVICES



FULL SIZE PLANS HAVE BEEN PREPARED USING STANDARD ENGINEERING SCALES. REDUCED SIZED PLANS WILL NOT CONFORM TO STANDARD SCALES. IN MAKING MEASUREMENTS ON REDUCED PLANS, THE ABOVE SCALES MAY BE USED.

J.U.L.I.E.
JOINT UTILITY LOCATION INFORMATION
FOR EXCAVATION
1-800-892-0123 OR 811

STATE OF ILLINOIS
DEPARTMENT OF TRANSPORTATION
DIVISION OF HIGHWAYS

PROPOSED
HIGHWAY PLANS

GREEN GARDEN PLACE
NOBES AVENUE TO JAK AVENUE
SIDEWALK CONSTRUCTION

SECTION NO. 12-LU001-00-SW

PROJECT NO. SRTS 4009(227)

TOWNSHIP OF LOCKPORT

WILL COUNTY

JOB NO. C-91-074-13

R 10 E 3RD P.M.




LOCKPORT TWP

LOCATION MAP
SCALE: NTS

GROSS LENGTH = 950 FT. = 0.18 MILE
NET LENGTH = 905 FT. = 0.17 MILE

F.A. RTE.	SECTION	COUNTY	TOTAL SHEETS	SHEET NO.
12-LU001-00-SW	WILL	ILLINOIS	7	1

CONTRACT NO. 63820

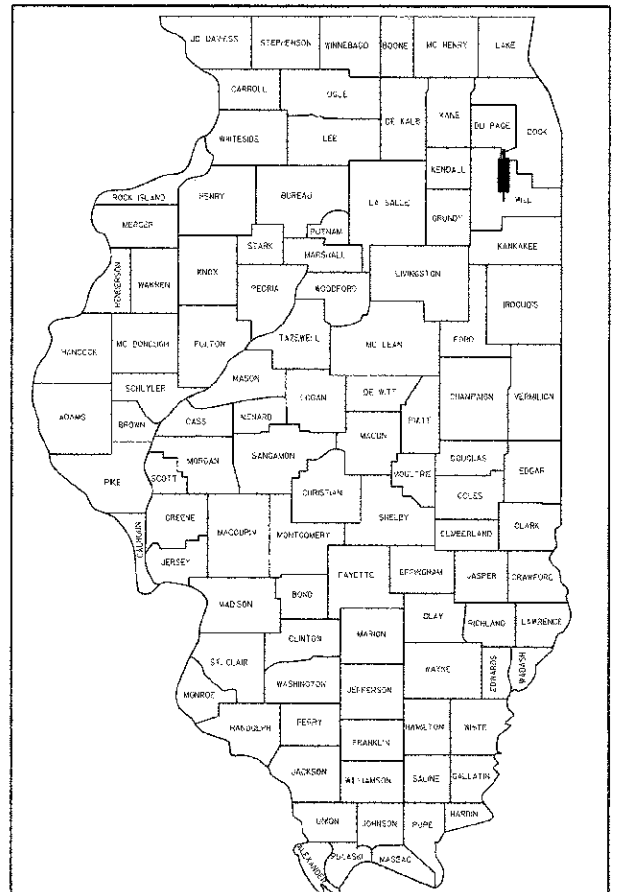

LOCATION OF SECTION INDICATED THUS: -

STATE OF ILLINOIS DEPARTMENT OF TRANSPORTATION DIVISION OF HIGHWAYS	
APPROVED <u>March 5</u> 20 <u>13</u> <u>Thomas Carroll</u> THOMAS CARROLL P.E., WILL COUNTY ROAD USE	
PASSED <u>April 15</u> 20 <u>13</u> <u>C. H. H. C. H. H.</u> DISTRICT 1 ENGINEER OF LOCAL ROADS AND STREETS	
RELEASING FOR BID BASED ON LIMITED REVIEW <u>April 10</u> 20 <u>13</u> <u>John Fortson</u> DEPUTY DIRECTOR OF HIGHWAYS, REGION ONE ENGINEER	

PRINTED BY THE AUTHORITY
OF THE STATE OF ILLINOIS

CONTRACT NO. 63820

DATE: _____

EXP: _____