
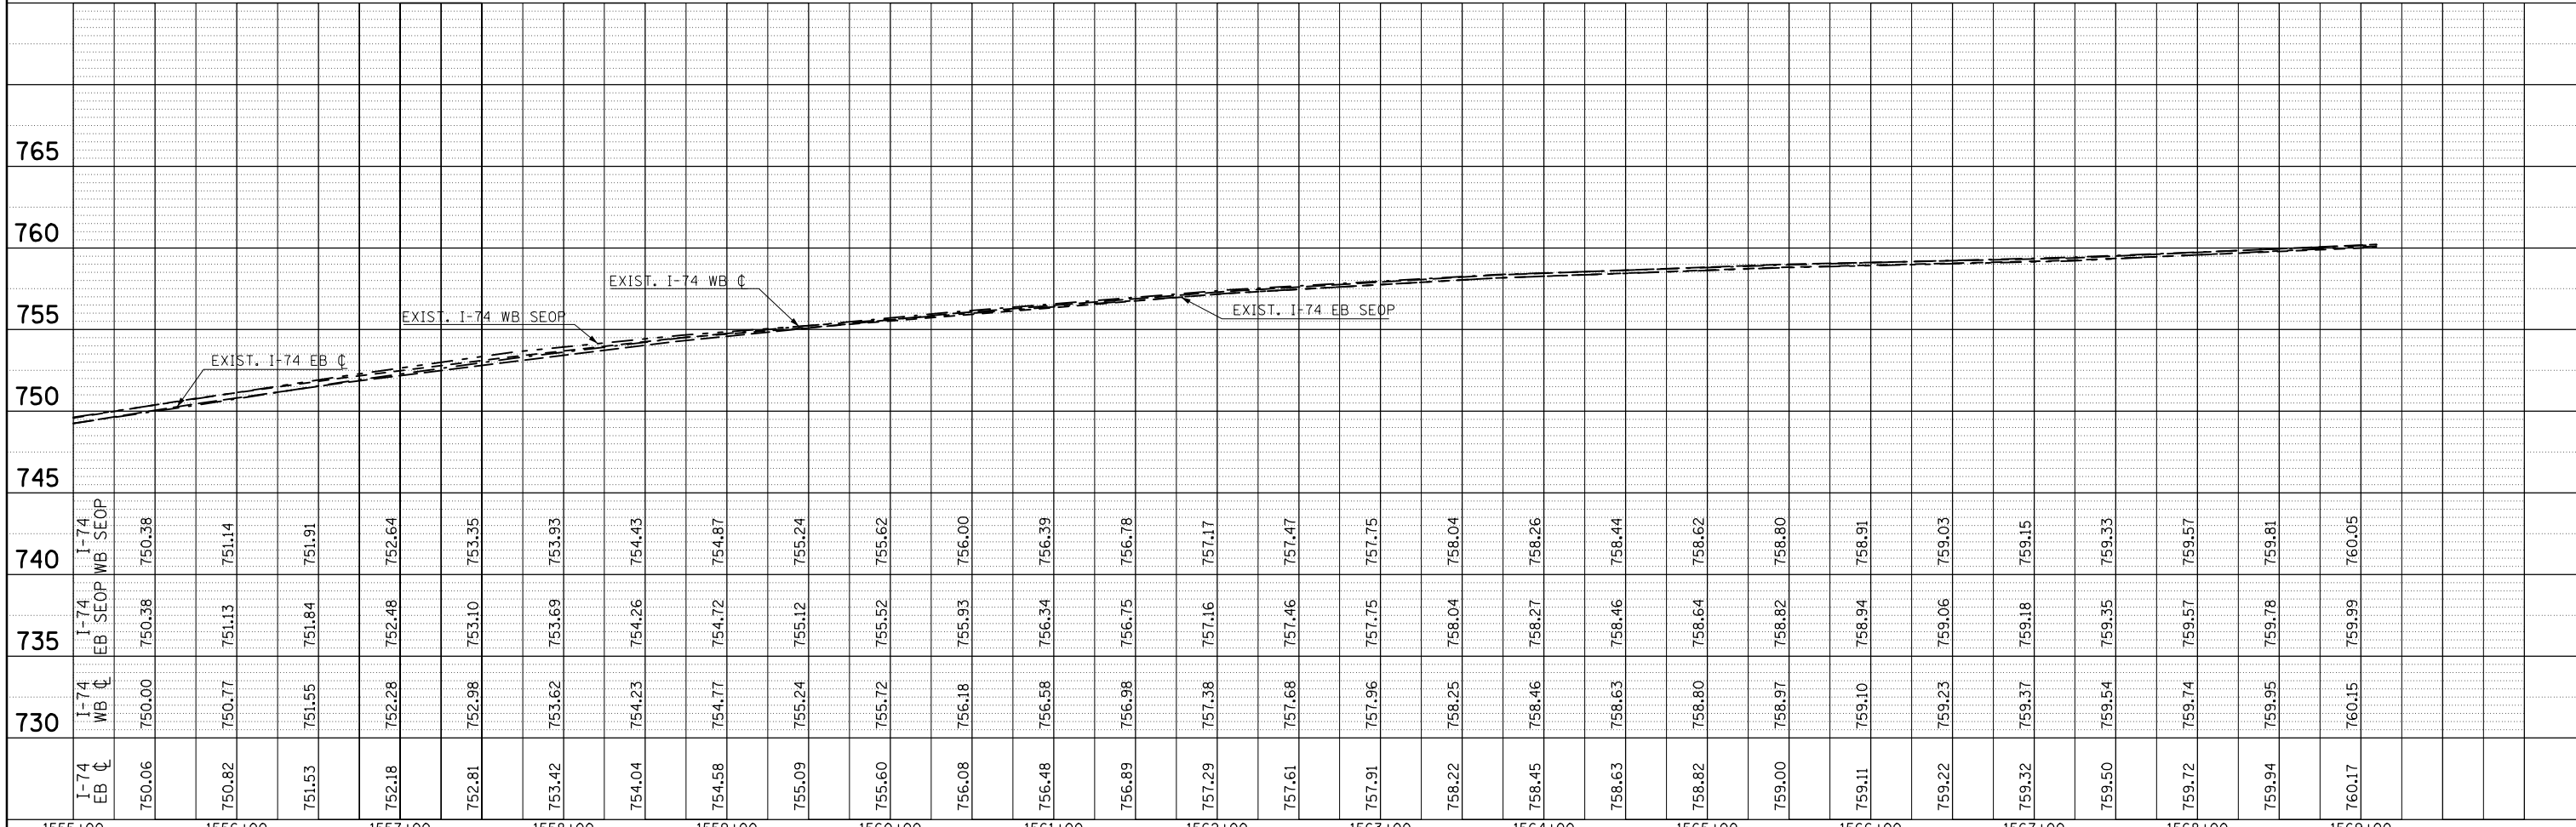


PLAN	SURVEYED	BY	DATE
	PLOTTED		
	ALIGNED		
	CHECKED		
	FILED		
NOTE BOOK NO.	CADD FILE NAME		

PROFILE	SURVEYED	BY	DATE
	PLOTTED		
	GRADES CHECKED		
	STRUCTURE NOTATIONS CHECKED		
NOTE BOOK NO.			

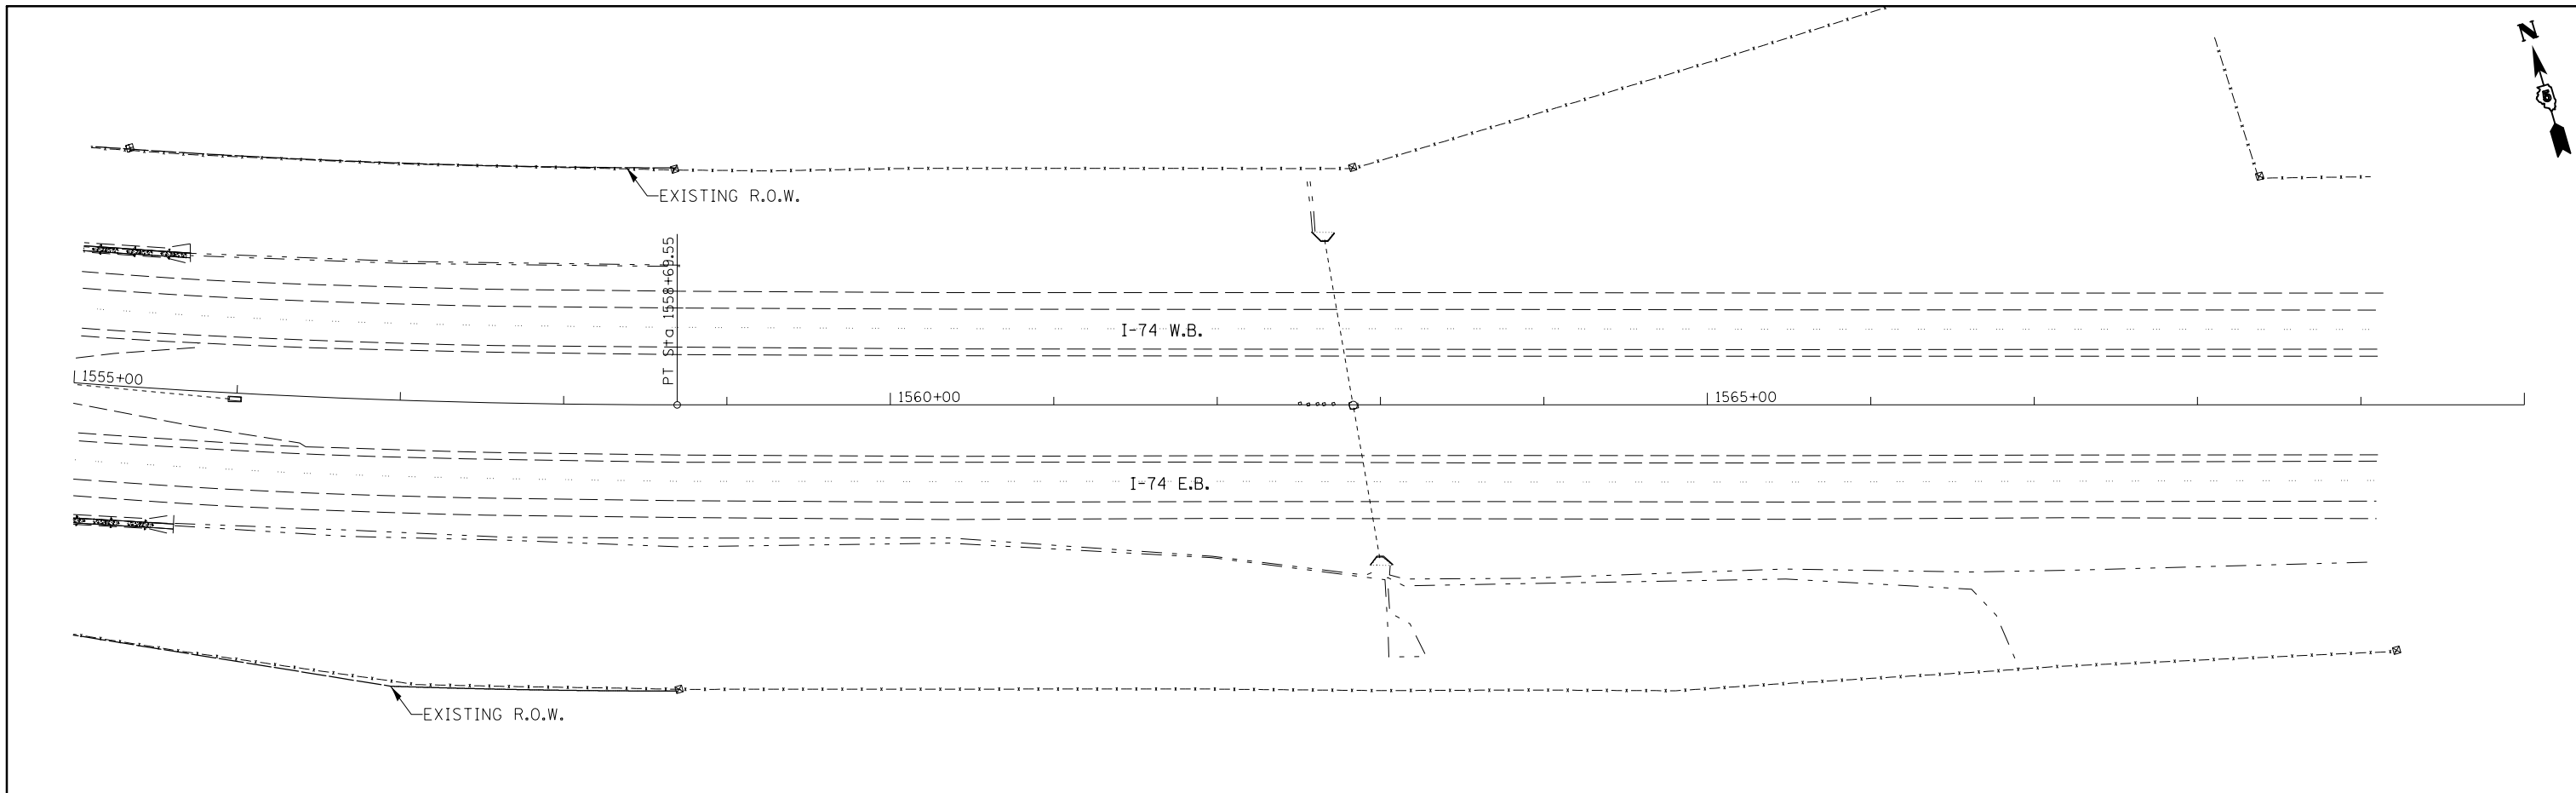

FILE NAME =	USER NAME = ceorlockbm	DESIGNED -	REVISED -
c:\pwork\pwork\ceorlockbm\d0208368\050700-sht-plnprf(I-74).dgn		DRAWN JDC	REVISED -
	PLOT SCALE = 100.0000' / 1"	CHECKED -	REVISED -
	PLOT DATE = 11/9/2012	DATE -	REVISED -

**STATE OF ILLINOIS
DEPARTMENT OF TRANSPORTATION**

**PLAN AND PROFILE
FAI 74**

SCALE: ----- SHEET NO. 3 OF 3 SHEETS STA. 15+55.00 TO STA. 15+69.00

F.A.I. RTE.	SECTION	COUNTY	TOTAL SHEETS	SHEET NO.
74	10-4BR	CHAMPAIGN	290	47
CONTRACT NO. 70700			ILLINOIS FED. AID PROJECT	