 



 


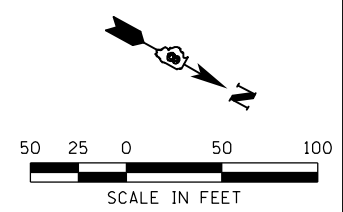
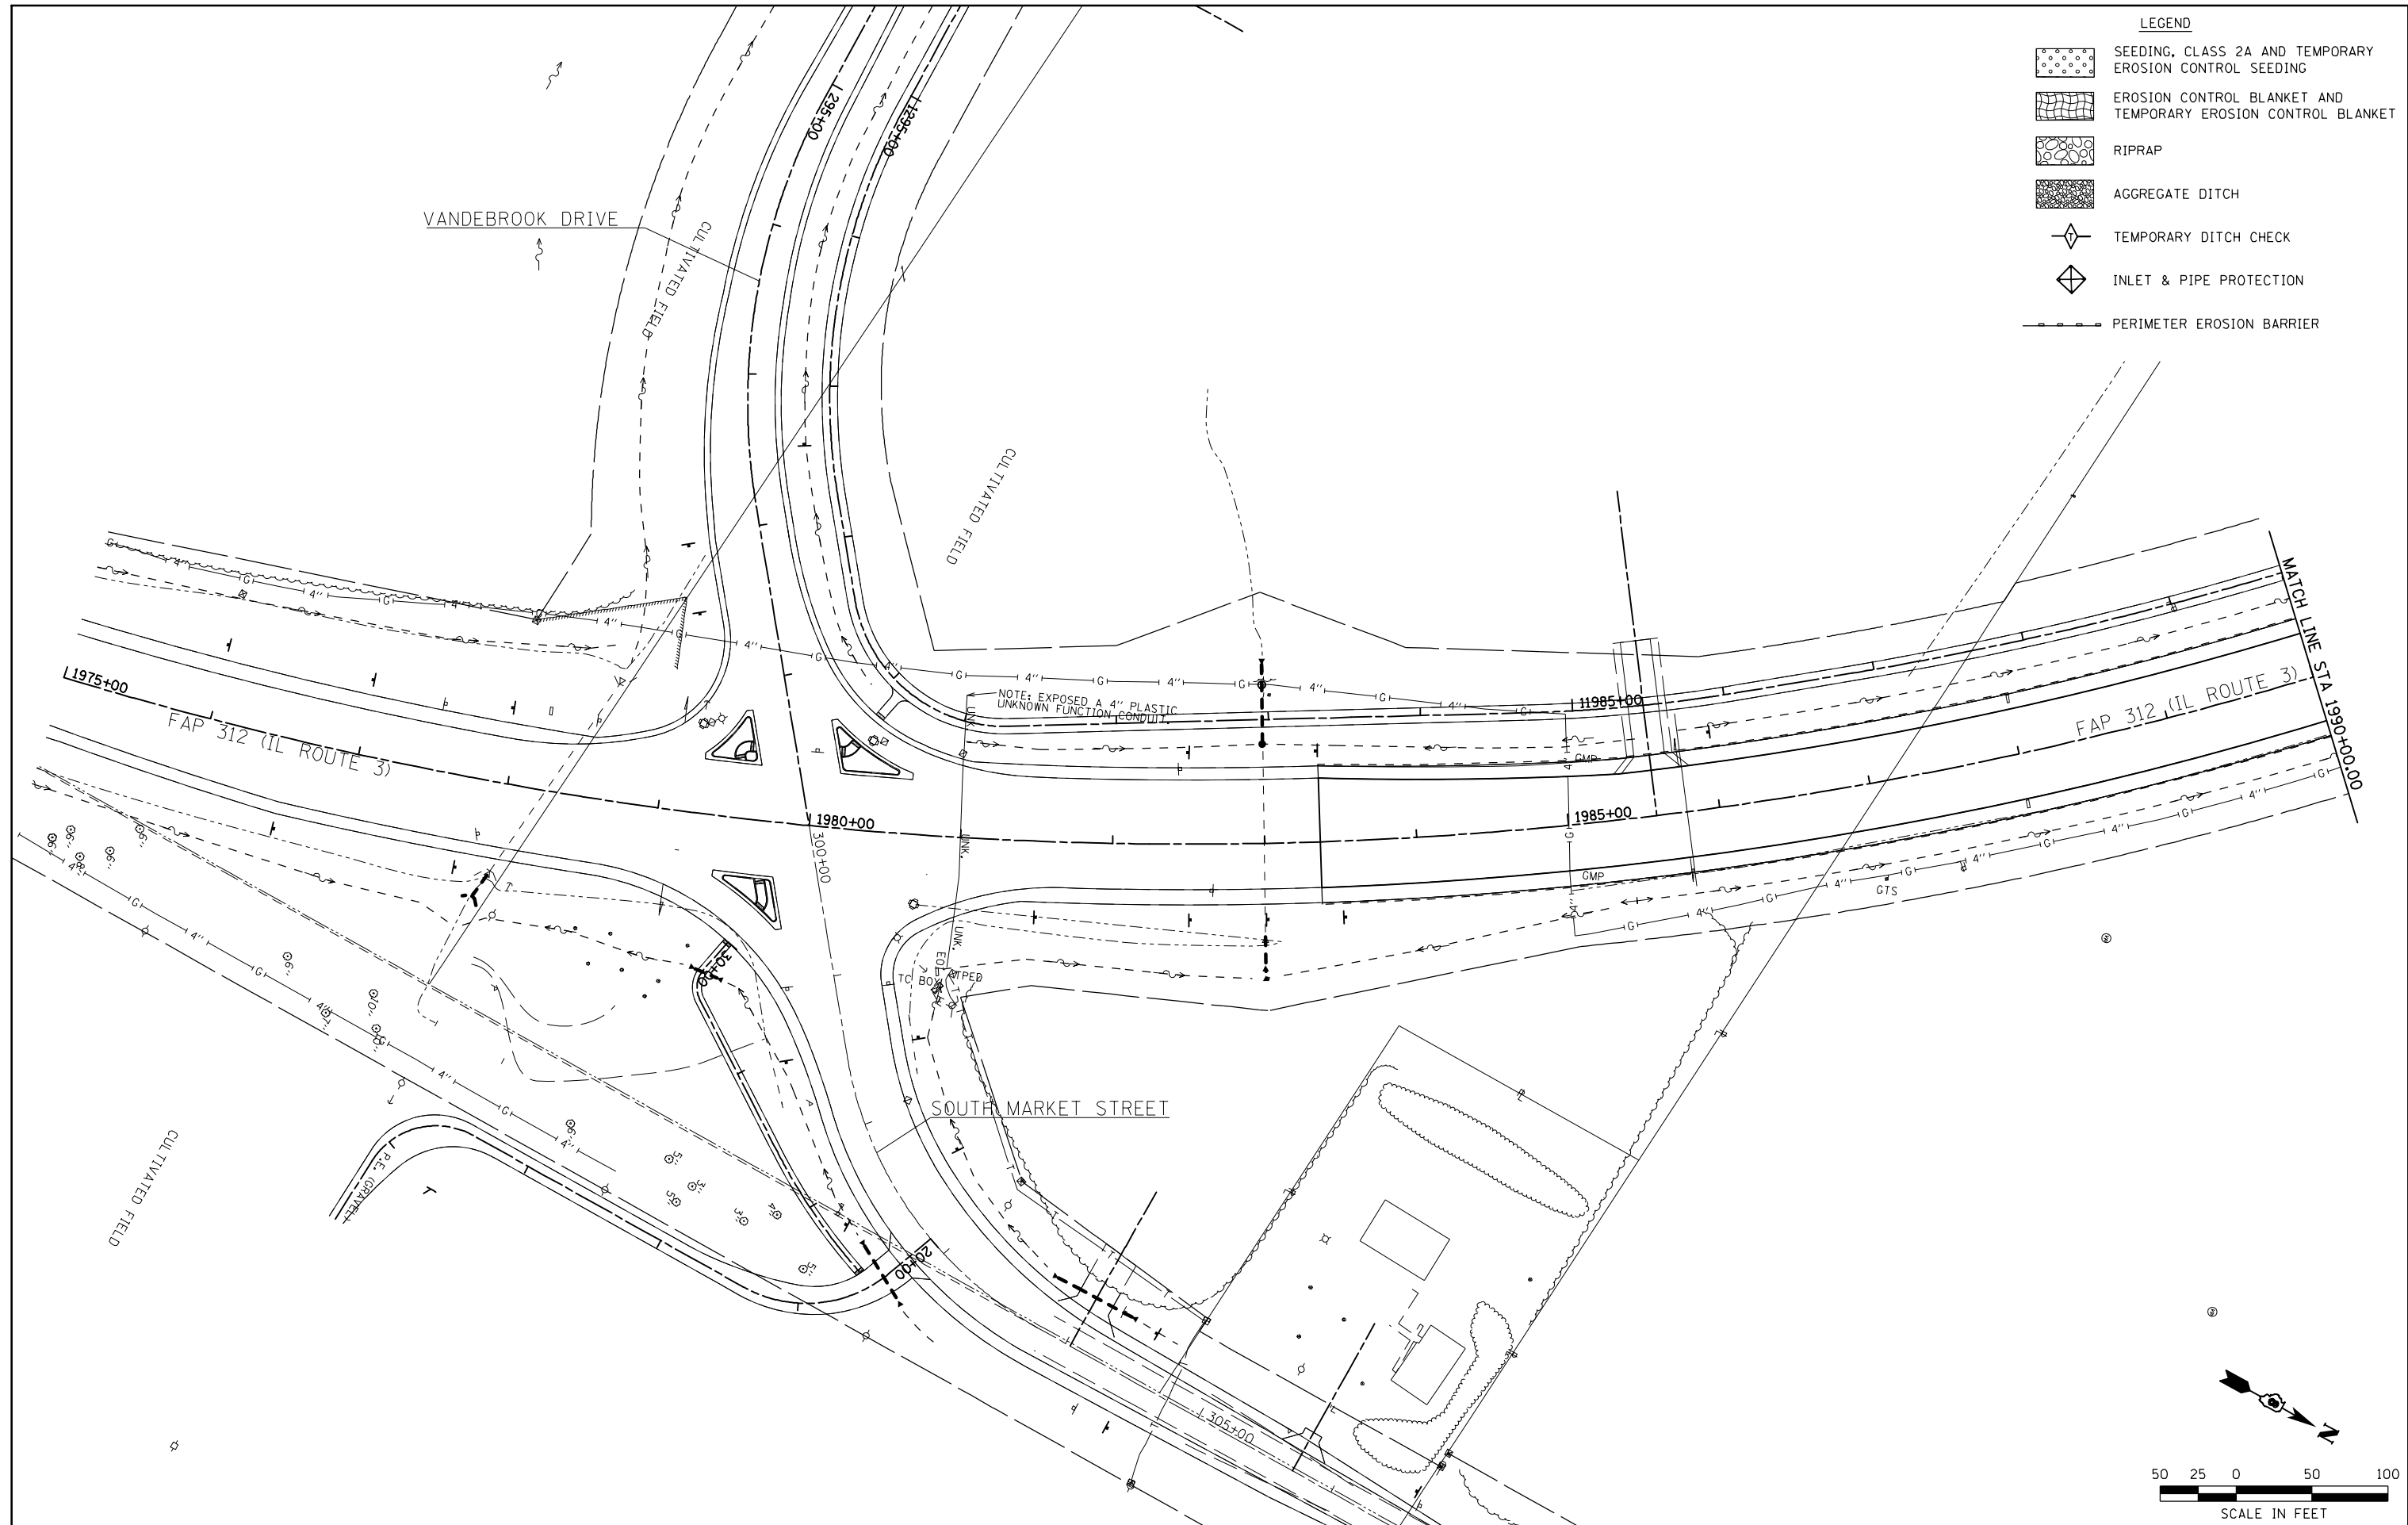



LEGEND

-  SEEDING, CLASS 2A AND TEMPORARY EROSION CONTROL SEEDING
-  EROSION CONTROL BLANKET AND TEMPORARY EROSION CONTROL BLANKET
-  RIPRAP
-  AGGREGATE DITCH
-  TEMPORARY DITCH CHECK
-  INLET & PIPE PROTECTION
-  PERIMETER EROSION BARRIER



FILE NAME =	USER NAME = Richard Heinke	DESIGNED - JAH	REVISED -	STATE OF ILLINOIS DEPARTMENT OF TRANSPORTATION	 McDonough-Whillow P.C. PROFESSIONAL DESIGN NO. 184-022754 SCALE: 1" = 50'	EROSION CONTROL PLAN IL ROUTE 3	F.A.P. RTE. 312	SECTION 68-WRS-1	COUNTY MONROE	TOTAL SHEETS 760	SHEET NO. 209
PLT SCALE = 100.0000' / in.	CHECKED - TMM	REVISIED -	REVISIED -				CONTRACT NO. 76817				
PLT DATE = 1/24/2013	DATE -	REVISIED -	REVISIED -				ILLINOIS FED. AID PROJECT				
							SHEET NO. 1 OF 19 SHEETS		STA. 1975+00.00 TO STA. 1990+00.00		