
 


 


 
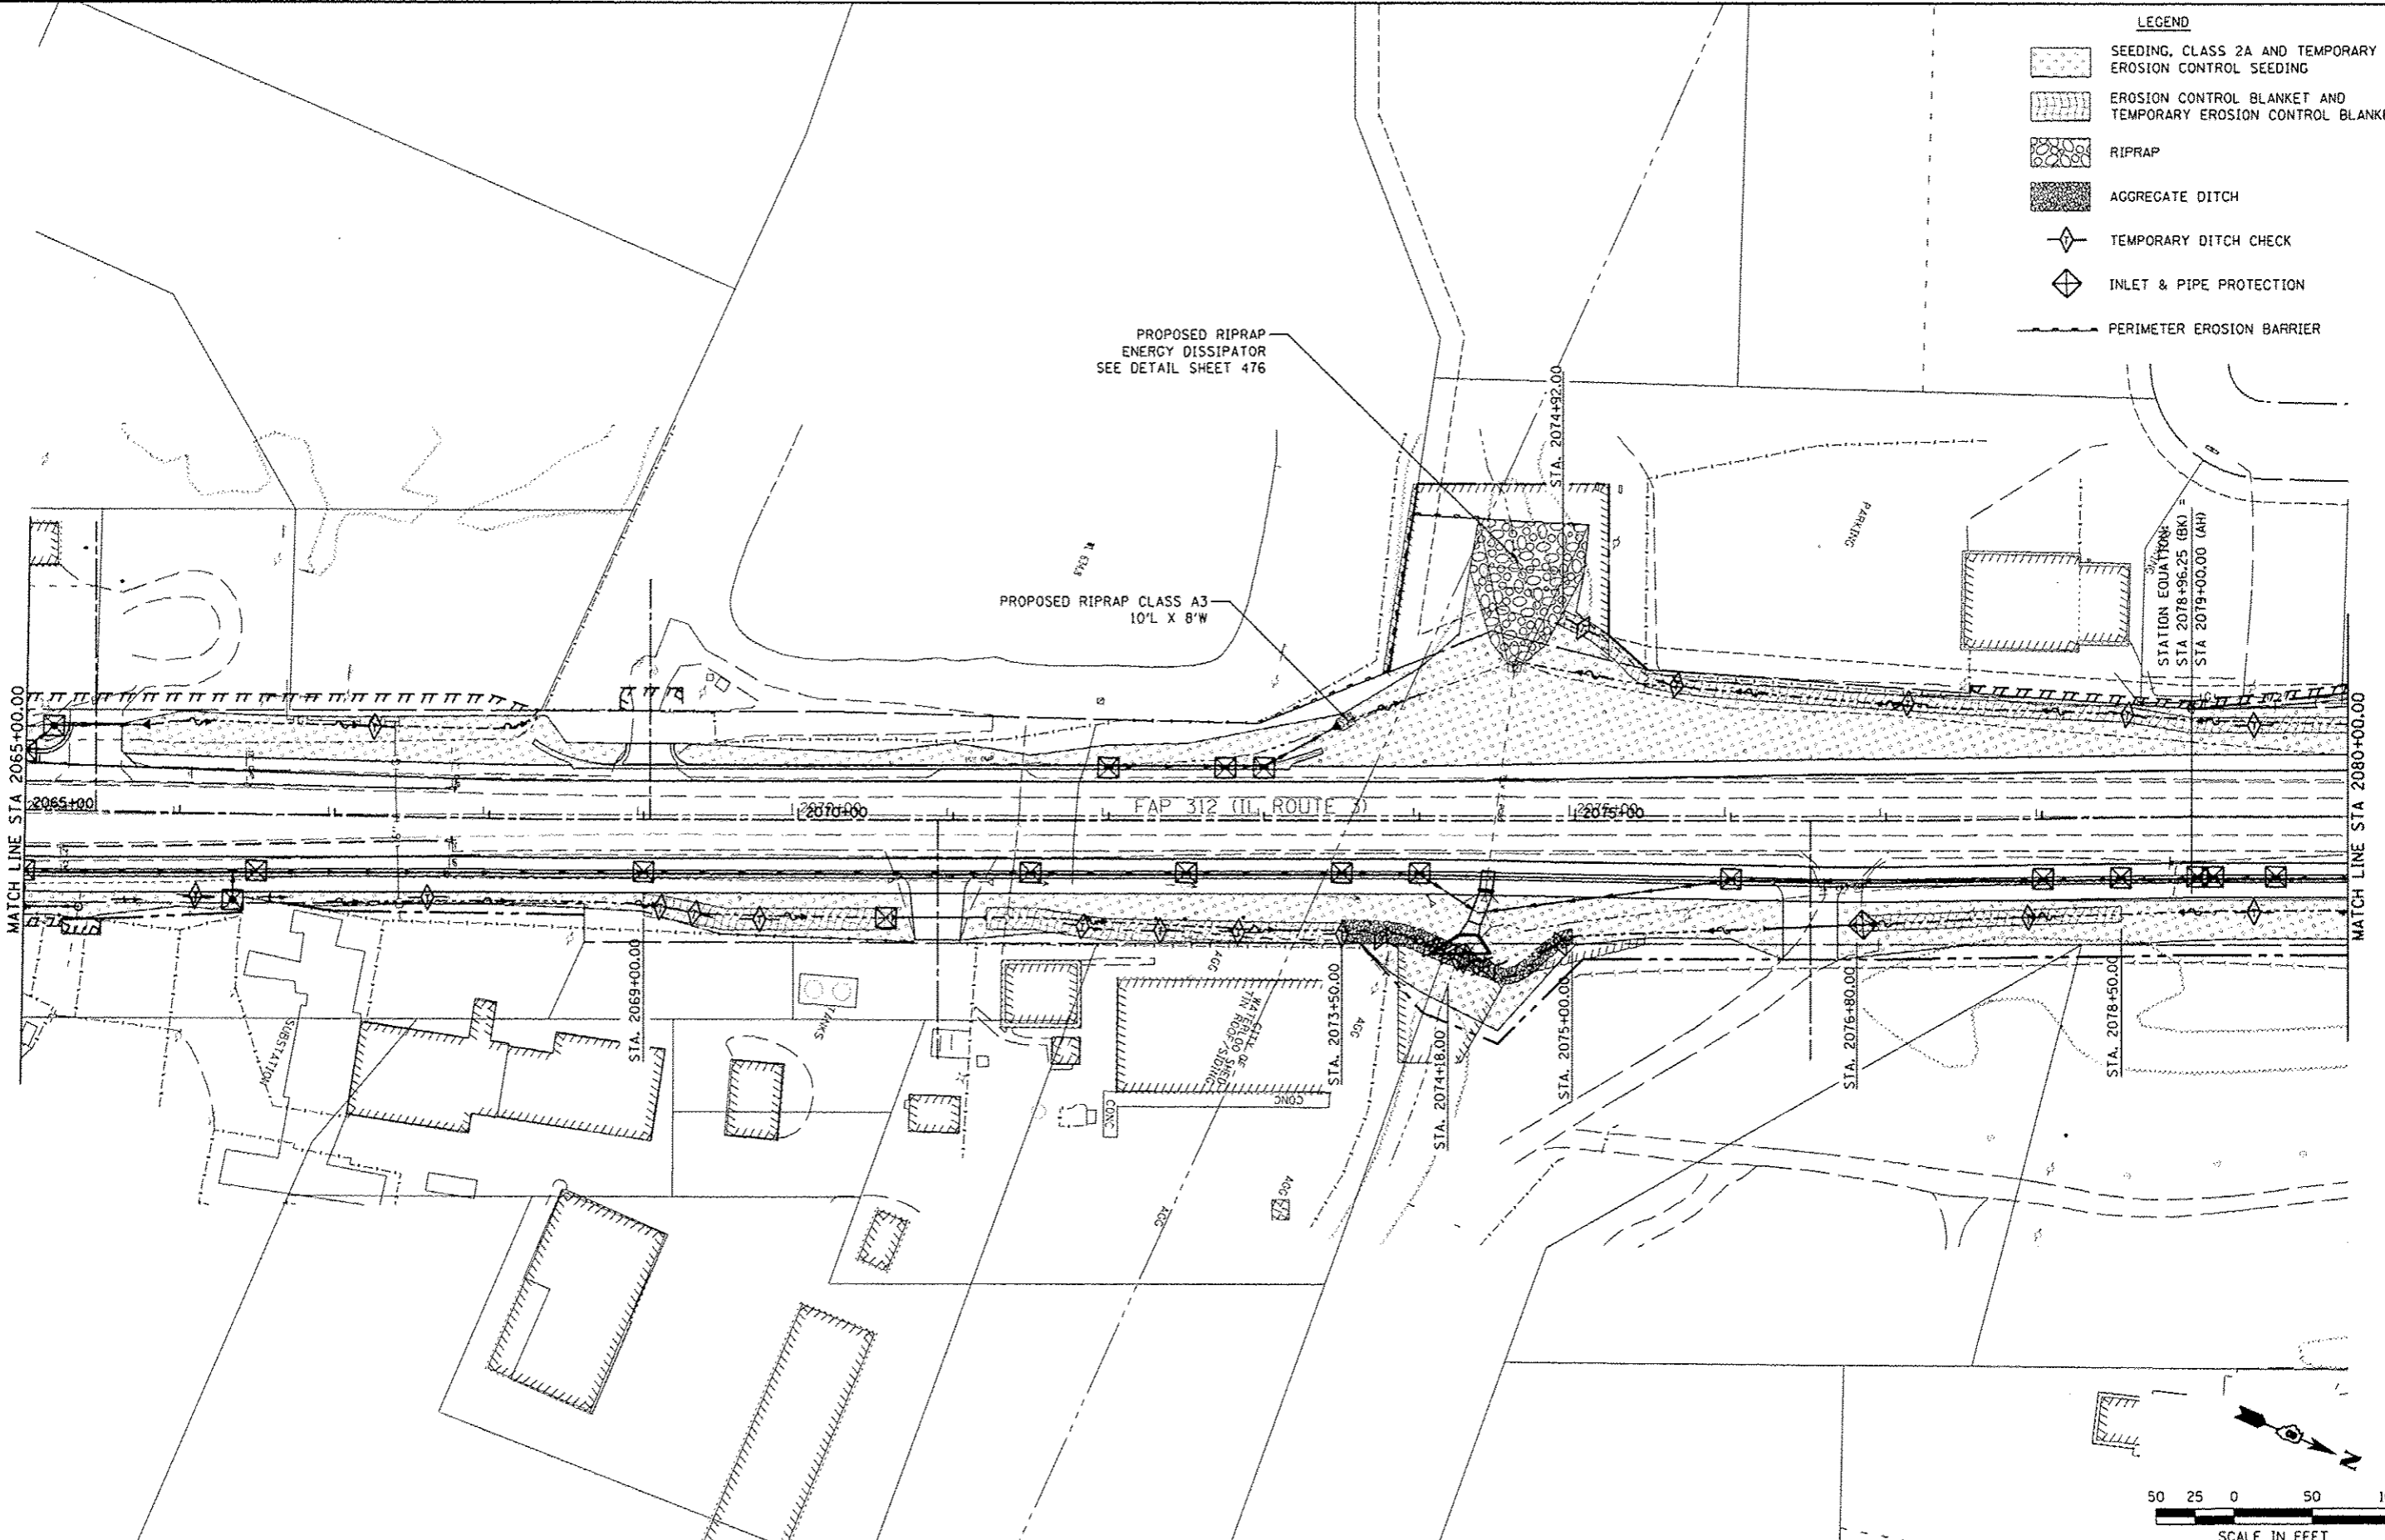
 


LEGEND

-  SEEDING, CLASS 2A AND TEMPORARY EROSION CONTROL SEEDING
-  EROSION CONTROL BLANKET AND TEMPORARY EROSION CONTROL BLANKET
-  RIPRAP
-  AGGREGATE DITCH
-  TEMPORARY DITCH CHECK
-  INLET & PIPE PROTECTION
-  PERIMETER EROSION BARRIER



FILE NAME * F:\Projects\DOT PROJECTS\89-181-11.4\0-	USER NAME * Richard Heinke	DESIGNED - JAH	REVISED 4/8/13	STATE OF ILLINOIS DEPARTMENT OF TRANSPORTATION	 McDonough-Willow, P.C. <small>PROFESSIONAL ENGINEER NO. 181-002754</small>	EROSION CONTROL PLAN IL ROUTE 3		F.A.P. RTE. 312	SECTION 68-WRS-1	COUNTY MONROE	TOTAL SHEETS 760	SHEET NO. 215
	PLOT SCALE * 1/8" = 1'	CHECKED - TMM	DATE			REVISED -	REVISED -	REVISED -	SCALE: 1" = 50'	SHEET NO. 7 OF 19 SHEETS	STA. 2065+00.00 TO STA. 2080+00.00	CONTRACT NO. 76817 <small>(ILLINOIS) FED. AID PROJECT</small>