#### INDEX OF SHEETS

 $\circ$ 

0

0

0

SHEET NO. COVER SHEET **GENERAL NOTES AND COMMITMENTS** SUMMARY OF QUANTITIES 6-8 TYPICAL SECTIONS SCHEDULE OF QUANTITIES ROADWAY PLAN & PROFILE SHEETS 10...11 PARKING LOT PLAN SHEET 13-14 TRAFFIC CONTROL PLAN **EROSION CONTROL PLAN** 15 16-17 DRAINAGE PLAN DRAINAGE PROFILE SHEETS 20-21 RIGHT-OF-WAY PLAN 22-23 INTERSECTION DETAILS

> CONSTRUCTION DETAILS CROSS SECTIONS

PAVEMENT MARKING AND SIGN DETAILS

# STATE OF ILLINOIS

DEPARTMENT OF TRANSPORTATION **DIVISION OF HIGHWAYS** 

# PLANS FOR PROPOSED **CHERRY STREET ROADWAY IMPROVEMENTS**


#### **STANDARDS**

000001-06

25-31


STANDARD SYMBOLS, ABBREVIATIONS AND PATTERNS TEMPORARY EROSION CONTROL SYSTEMS 280001-07 424001-07 PERPENDICULAR CURB RAMPS 424011-01 CORNER PARALLEL CURB RAMPS FOR SIDEWALKS MID-BLOCK CURB RAMPS FOR SIDEWALKS 424016-01 424021-01 DEPRESSED CORNER FOR SIDEWALKS REINFORCED CONCRETE PIPE TEE 542606-02 INLET - TYPE A 602301-03 602306-03 INLET - TYPE B 602401-03 MANHOLE TYPE A PRECAST REINFORCED CONCRETE FLAT SLAB TOP 602601-02 602701-02 MANHOLE STEPS 604001-03 FRAME AND LIDS TYPE 1 604006-04 FRAME AND GRATE TYPE 3 FRAME AND GRATE TYPE 3V 604011-04 606001-05 CONCRETE CURB TYPE B AND COMBINATION CONCRETE CURB AND GUTTER 701801-05 SIDEWALK, CORNER OR CROSSWALK CLOSURE TRAFFIC CONTROL DEVICES 701901-02 720001-01 SIGN PANEL MOUNTING DETAILS SIGN PANEL ERECTION DETAILS 720006-03 TELESCOPING STEEL SIGN SUPPORT 728001-01 780001-03 TYPICAL PAVEMENT MARKINGS PCC PAVEMENT SPECIAL (NONREINFORCED)

CITY OF COLUMBIA **FAU ROUTE 9308 (CHERRY STREET)** SECTION 08-00046-00-PV PROJECT: M5011 (336) JOB NO. C-98-341-11 MONROE COUNTY

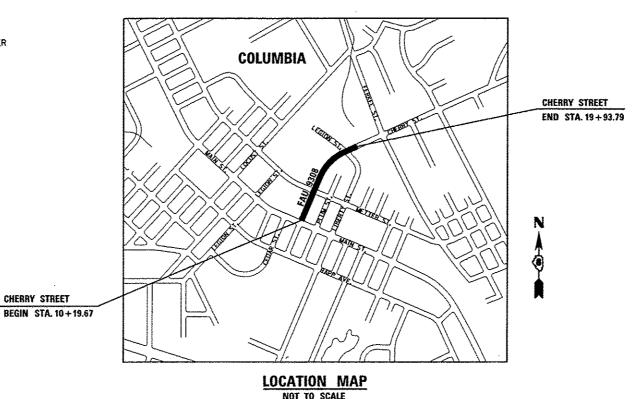

### **SCALE**

PLAN I" = 20' PROFILE HORIZONTAL 1" = 20" PROFILE VERTICAL 1" = 5' CROSS SECTION HORIZONTAL I" = 10" CROSS SECTION VERTICAL 1" = 5'

 

FULL SIZE PLANS HAVE BEEN PREPARED USING STANDARD ENGINEERING SCALES, REDUCED SIZED PLANS WILL NOT CONFORM TO STANDARD SCALES. IN MAKING MEASUREMENTS ON REDUCED PLANS, THE ABOVE SCALES MAY BE USED.

JOINT UTILITY LOCATION INFORMATION FOR EXCAVATION 1-800-892-0123 OR 811

CONTRACT NO. XXXXX

#### **DESIGN DESIGNATION**

FAU ROUTE 9308 (CHERRY STREET) URBAN COLLECTOR CURRENT ADT = 2,700 2032 ADT = 3,300 DESIGN SPEED = 25 MPH

CHERRY STREET



CHERRY STREET LENGTH = 975 FEET (0.180 MILES)

NET LENGTH = 975 FEET (0,180 MILES)

Collinsville, IL 62234

Laciode Gas Building 720 Oliva, Suite 1660 St. Louis, MO 63101

#### 08-00046-00-PV MONROE 37: 1 9308 FEDERAL AID PROJECT ILLINOIS CONTRACT NO. 97518



## PRINTED BY THE AUTHORITY OF THE STATE OF ILLINOIS

STATE OF ILLINOIS DEPARTMENT OF TRANSPORTATION
APPROVED MARCH 25 , 20 13
CITY OF COLUMBIA, MAYOR
PASSED April 9 20/3
DISTRICT 8 PROJECT IMPLEMENTATION ENGINEER  RELEASING FOR BID  BASED ON LIMITED  REVIEW  DEPUTY DIRECTOR OF HIGHWAYS, REGION 5 ENGINEER
THOMAS L. CISSELL. P.E. License Expires 11/30/2013