

2102 State Street, P.O. Box 1325 100 North Research Drive 330 N. Fourth Street, Suite 200
Granite City, IL 62040 Edwardsville, IL 62025 St. Louis, MO 63102
618-677-1400 F. 618-452-5541 618-659-0900 F. 618-859-0941 314-241-4444 F. 314-909-1331

Professional Design Film License No. 184-00389

LEGEND

	EVERGREEN (5" DIA)		FOUND CONCRETE MONUMENT		WATER LINE
	DECIDUOUS (8" DIA)		WATER METER		GAS LINE
	SHRUB		GAS METER		AERIAL ELECTRIC LINE
	FIRE HYDRANT		WATER VALVE		TELEPHONE LINE
	SIGN		GAS VALVE		CABLE TV LINE
	BOLLARD	(TBA)	TO BE ADJUSTED		STORM SEWER
	POWER POLE	(TBR)	TO BE REMOVED		SANITARY SEWER
	POWER POLE WITH DOWN GUY	(TBR&R)	TO BE REMOVED & RELOCATED		LIGHT POLE
	FENCE	(TBR&RBO)	TO BE REMOVED & RELOCATED BY OTHERS		STORM SEWER MANHOLE
	BENCH MARK	DND	DO NOT DISTURB		SANITARY SEWER MANHOLE
	DITCH/SWALE		PROPERTY LINE		CATCH BASIN
	EXISTING MAILBOX		EXIST R.O.W. LINE		INLET
			WOOD POST		

GENERAL NOTES:

ILLINOIS STATE LAW REQUIRES A 48-HR NOTICE BE GIVEN TO ALL UTILITIES BEFORE DIGGING. FIELD MARKING OF FACILITIES MAY BE OBTAINED BY CONTACTING J.U.L.I.E. OR FOR NON-J.U.L.I.E. MEMBERS, THE UTILITY COMPANY DIRECTLY. UTILITIES KNOWN TO HAVE FACILITIES WITHIN THE PROJECT AREA ARE AS FOLLOWS:

AMEREN IP
2600 NORTH CENTER STREET
P.O. BOX 378, MC Q-10
MARYVILLE, ILLINOIS 62062
(618) 301-5327
ATTN: NATHAN HILL

GAS/ELECTRIC

AT&T
160 WEST DIVISION STREET
MARYVILLE, ILLINOIS 62062
(618) 346-6426
ATTN: KEVIN URBANEK

TELEPHONE

CHARTER COMMUNICATIONS
941 CHARTER COMMONS DRIVE
TOWN AND COUNTRY, MISSOURI 63017
(314) 386-1649
ATTN: CHRIS SHELTON

CABLE

CLEARWAVE COMMUNICATIONS
2 NORTH VINE STREET
HARRISBURG, ILLINOIS 62946
(618) 294-8000
ATTN: ROTH CLAYTON

FIBER OPTIC

CITY OF MADISON
615 MADISON AVENUE
MADISON, IL 62060
(618) 877-1400
ATTN: JUNEAU ASSOCIATES

WATER, STORM AND
SANITARY SEWERS

ILLINOIS AMERICAN WATER COMPANY
100 NORTH WATER WORKS DRIVE
BELLEVILLE, IL 62223
(618) 876-0011
ATTN: DARRELL TYLER

WATER

FOR UTILITY LOCATION PURPOSES, THIS PROJECT IS LOCATED IN SECTION 25 OF TOWNSHIP 3 NORTH, RANGE 10 WEST OF THE THIRD PRINCIPAL MERIDIAN.

TREES SHALL BE PRESERVED THROUGHOUT THIS SECTION AS SHOWN ON THE PLANS AND AS DIRECTED BY THE ENGINEER.

THE CONTRACTOR SHALL VERIFY ALL DIMENSIONS AND CONDITIONS IN THE FIELD PRIOR TO CONSTRUCTION AND ORDERING OF MATERIALS.

THE CONTRACTOR SHALL CONSTRUCT PAVEMENT SO THAT FLOW ALONG CURBS AND/OR GUTTERS IS MAINTAINED, INCLUDING FLOW THROUGH INTERSECTIONS, AROUND CURB RETURNS AND TO EXISTING INLETS.

REMOVAL OF AGGREGATE PAVEMENT SURFACE AND OIL AND CHIP PAVEMENT SHALL NOT BE PAID FOR SEPERATELY, BUT WILL BE PAID FOR AS EARTH EXCAVATION.

THE TOP OF PROPOSED P.C.C. CURB AND GUTTER SHALL BE CONSTRUCTED AT THE SAME ELEVATION AS THE TOP OF THE EXISTING CURB AND GUTTER. THIS SHALL BE DONE IN ORDER TO MAINTAIN THE EXISTING DRAINAGE PATTERN TO EXISTING INLETS AND TO MAINTAIN THE EXISTING PROFILES.

ALL EXCAVATED AREAS DUE TO WIDENING AND/OR STRUCTURE AND SIDEWALK CONSTRUCTION OPERATIONS SHALL BE PROTECTED WITH EXTENDED LEG BARRICADES WITH APPROPRIATE LIGHTS. THIS WILL NOT BE PAID FOR SEPARATELY BUT WILL BE CONSIDERED INCLUDED IN THE CONTRACT.

CHANGES IN THE VERTICAL OR HORIZONTAL DIMENSIONS OF GUTTERS, CURBS, OR COMBINATION CURB & GUTTER, WHEN TRANSITIONING FROM ONE TYPE TO ANOTHER AS SHOWN IN THE PLANS, WILL BE PAID FOR AT THE CONTRACT UNIT PRICE PER FOOT FOR THE TYPE DESIGNATED IN THE PLAN SCHEDULE.

THE CONTRACTOR SHALL BE RESPONSIBLE FOR AN ON-SITE INSPECTION PRIOR TO SUBMITTING A BID ON THIS PROJECT. UPON RECEIPT OF A BID, IT SHALL BE ASSUMED THAT THE CONTRACTOR IS FULLY FAMILIAR WITH THE CONSTRUCTION SITE.

WHERE PROPOSED CONCRETE PAVEMENT OR P.C.C. CURB AND GUTTER IS TO BE CONSTRUCTED ADJACENT TO EXISTING CONCRETE PAVEMENT OR P.C.C. CURB AND GUTTER, THE CONTRACTOR SHALL DRILL AND GROUT NO. 6 X 30 EPOXY COATED TIE BARS AT 30" CENTERS. THE COST OF THIS WORK SHALL BE INCLUDED IN THE COST OF P.C.C. PAVEMENT 8" (JOINTED) OR COMBINATION CONCRETE CURB AND GUTTER AND NO ADDITIONAL COMPENSATION WILL BE ALLOWED.

EARTHWORK AND MATERIAL REQUIRED IN CONNECTION WITH EXCAVATION, EMBANKMENTS, BACKFILLING BEHIND CURBS, SIDEWALKS, AND DRAINAGE STRUCTURES, AND GRADING AND SHAPING OF AREAS DISTURBED BY THE CONTRACTOR SHALL NOT BE PAID FOR SEPERATELY, BUT SHALL BE CONSIDERED INCLUDED IN VARIOUS ITEMS OF WORK INVOLVED AND NO ADDITIONAL COMPENSATION OR REMUNERATION WILL BE ALLOWED.

ALL MANHOLE AND INLET LOCATIONS NOTED IN THE PLANS REFER TO THE CENTER OF THE BARREL SECTION OF THE STRUCTURE.

THE FOLLOWING CONSTANTS WERE USED IN THE CALCULATION OF QUANTITIES FOR THIS PROJECT:

NITROGEN FERTILIZER NUTRIENT	90 LBS/ACRE
PHOSPHORUS FERTILIZER NUTRIENT	90 LBS/ACRE
POTASSIUM FERTILIZER NUTRIENT	90 LBS/ACRE
HOT-MIX ASPHALT	112 LBS/S.Y./INCH
BITUMINOUS MATERIALS (TACK COAT)	0.05 LBS/S.F. (MILLED SURFACE) 0.025 LBS/S.F. (HMA LIFTS)

EXISTING UTILITIES SHOWN ON THE PLANS ARE PLOTTED FROM AVAILABLE INFORMATION. THEIR LOCATION SHOULD BE CONSIDERED APPROXIMATE ONLY AND THERE MAY BE OTHERS NOT SHOWN. IT SHALL BE THE CONTRACTOR'S RESPONSIBILITY TO LOCATE AND PROTECT ALL UTILITIES. ANY DAMAGE TO UTILITIES SHALL BE THE CONTRACTOR'S RESPONSIBILITY. THE CONTRACTOR IS ADVISED THAT LIMITED UNDERGROUND INVESTIGATION OF UTILITIES HAS BEEN PERFORMED IN CONNECTION WITH THIS PROJECT. SOME PLAN INFORMATION HAS BEEN OBTAINED FROM VISUAL SURFACE INSPECTION OR AVAILABLE DOCUMENTATION. THE OWNER AND ENGINEER ASSUME NO RESPONSIBILITY FOR THE PRESENCE, SPECIFIC SIZE, LOCATION OR CONDITION OF UNDERGROUND UTILITY AND DISTRIBUTION SYSTEMS. UTILITY LINE LOCATIONS SHOWN ARE APPROXIMATE AND MAY VARY FROM WHERE SHOWN ON THE PLANS.

THE CONTRACTOR SHALL BE REQUIRED TO PERFORM SAWCUTTING AT THE EXISTING PAVEMENT, EXISTING WIDENING, OR EXISTING SHOULDER EDGE THROUGHOUT THE PROJECT LIMITS IN ORDER TO PERFORM REMOVAL OPERATIONS. THIS SAWING WILL NOT BE PAID FOR SEPARATELY, BUT WILL BE INCLUDED IN THE COST FOR THE REMOVAL ITEM INVOLVED.

REMOVAL OF LANDSCAPING SHALL NOT BE PAID FOR SEPERATELY, BUT CONSIDERED INCLUDED IN THE CONTRACT.

AN ESTIMATED QUANTITY OF 75 TONS OF "AGGREGATE FOR TEMPORARY ACCESS" HAS BEEN INCLUDED IN THIS CONTRACT FOR THE PURPOSE OF MAINTAINING ACCESS TO PRIVATE PROPERTY AND SIDE ROADS THROUGHOUT CONSTRUCTION OPERATIONS DURING THIS CONTRACT.

THE CONTRACTOR SHALL BE RESPONSIBLE FOR CONTACTING THE FIRE DEPARTMENT AND POLICE DEPARTMENT OF THE RESPECTIVE MUNICIPALITY ANY TIME NORMAL TRAFFIC FLOW ON ANY STREET OR ROAD IS TO BE INTERRUPTED, HOWEVER BRIEFLY.

MADISON POLICE DEPARTMENT	(618) 876-4300 (NON-EMERGENCY)
MADISON FIRE DEPARTMENT	(618) 876-7287 (NON-EMERGENCY)
MADISON COUNTY SHERIFF DEPARTMENT	(618) 692-4433 (NON-EMERGENCY)
MADISON COMMUNITY UNIT SCHOOL DISTRICT 12	(618) 877-1712
MADISON POST OFFICE	(618) 876-6332
MADISON PUBLIC LIBRARY	(618) 876-8448

COMMITMENTS

ANY EXCAVATED MATERIALS WILL BE REINCORPORATED INTO THE EXISTING RIGHT-OF-WAY.

POST OFFICE, SCHOOLS, FIRE AND EMERGENCY SERVICES WILL BE CONTACTED PRIOR TO THE BEGINNING OF CONSTRUCTION OF THE THIRD STREET PHASE 1.

POSSIBLY ADD A 12-FOOT-WIDE DRIVEWAY TO THE BACK OF CURB AT THE VACANT LOT AT THE CORNER OF EWING STREET AND 3RD STREET. COORDINATE WITH THE PASTOR OF TRUE FELLOWSHIP CHURCH AT 1650 3RD ST, MADISON, IL 62060 AT THE TIME OF CONSTRUCTION TO DETERMINE NECESSITY.

REMOVE AND REPLACE THE CONCRETE DRIVEWAY TO A GOOD PAVEMENT LOCATION AT APPROXIMATELY 15 FEET BEHIND THE PROPOSED NEW SIDEWALK LOCATION AT 1723 3RD ST, MADISON, IL 62060. EXISTING PAD SEVERELY BROKEN UP. THE GRAHAMMS WOULD LIKE TO TALK WITH THE CONTRACTOR ABOUT POSSIBLY WIDENING THE DRIVEWAY AND REPLACING MORE PAVEMENT TO ELIMINATE VEHICLE SCRAPES AT CROSS OVER POINT.

REMOVE AND REPLACE DRIVEWAY IN HALF WIDTHS TO MAINTAIN ACCESS AT 225 MCCAMBRIDGE AVE, MADISON, IL 62060.

THE FOLLOWING MIXTURE REQUIREMENTS ARE APPLICABLE FOR THIS PROJECT:

THIRD STREET		
MIXTURE USE	SURFACE	BINDER
AC/PG	PG 70-22	PG 64-22
RAP % (MAX)	*	*
DESIGN AIR VOIDS	4.0% @ Ndes=50	4.0% @ Ndes=50
MIX COMPOSITION	IL-9.5	IL-9.5
FRICITION AGG	MIXTURE D	

* SEE SPECIAL PROVISION
NOTE: SURFACE COURSE SHALL BE CONSTRUCTED IN 1 LIFT OF 1¾" THICKNESS

MODEL: D:\default
FILE NAME: P:\Madison\2019\E191003 Third Street Resurfacing\general notes 3rd street ph 1 Rev. 042524.dgn

JUNEAU Job No. E191003	USER NAME = ramesh	DESIGNED - BFK	REVISED - 4/25/24
		DRAWN - RKR	REVISED -
	PLOT SCALE = 40.0000 ' / in.	CHECKED - BFK	REVISED -
	PLOT DATE = 4/25/2024	DATE - 1/11/24	REVISED -

THIRD STREET IMPROVEMENTS
PHASE 1
CITY OF MADISON, ILLINOIS

GENERAL NOTES, LEGEND AND COMMITMENTS

SCALE: NTS SHEET 1 OF 1 SHEETS STA. TO STA.

MUN RTE.	SECTION	COUNTY	TOTAL SHEETS	SHEET NO.
2040	18-00063-00-RS	MADISON	56	2
CONTRACT NO. 97829				
		ILLINOIS	FED. AID PROJECT	

Model: Default
File Name: E:\madison\2019\103 Third Street Resurficing\summary 2nd sheet.sh 1.dgn
JUNEAU Job No. E191003

CODE NO.	ITEM	UNIT	TOTAL QUANTITY
56109210	WATER VALVES TO BE ADJUSTED	EACH	6
56500600	DOMESTIC WATER SERVICE BOXES TO BE ADJUSTED	EACH	10
60235800	INLETS, TYPE A, TYPE 4 FRAME AND GRATE	EACH	2
60237420	INLETS, TYPE A, TYPE 20 FRAME AND GRATE	EACH	1
60237470	INLETS, TYPE A, TYPE 24 FRAME AND GRATE	EACH	4
60300105	FRAMES AND GRATES TO BE ADJUSTED	EACH	2
60300305	FRAMES AND LIDS TO BE ADJUSTED	EACH	1
60500060	REMOVING INLETS	EACH	3
60600605	CONCRETE CURB, TYPE B	FOOT	195
60603800	COMBINATION CONCRETE CURB AND GUTTER, TYPE B-6.12	FOOT	201
60605000	COMBINATION CONCRETE CURB AND GUTTER, TYPE B-6.24	FOOT	3249
* 66900200	NON-SPECIAL WASTE DISPOSAL	CU YD	10
* 66900530	SOIL DISPOSAL ANALYSIS	EACH	1
* 66901001	REGULATED SUBSTANCES PRE-CONSTRUCCTION PLAN	L SUM	1

CODE NO.	ITEM	UNIT	TOTAL QUANTITY
* 66901003	REGULATED SUBSTANCES FINAL CONSTRUCCTION REPORT	L SUM	1
* 66901006	REGULATED SUBSTANCES MONITORING	CAL DA	1
67100100	MOBILIZATION	L SUM	1
70300100	SHORT TERM PAVEMENT MARKING	FOOT	429
70300150	SHORT TERM PAVEMENT MARKING REMOVAL	SQ FT	143
70300221	TEMPORARY PAVEMENT MARKING - LINE 4"-PAINT	FOOT	4902
70300241	TEMPORARY PAVEMENT MARKING - LINE 6"-PAINT	FOOT	712
70300261	TEMPORARY PAVEMENT MARKING - LINE 12"-PAINT	FOOT	252
70300281	TEMPORARY PAVEMENT MARKING - LINE 24"-PAINT	FOOT	33
* 78004210	PREFORMED PLASTIC PAVEMENT MARKING, TYPE B - INLAID - LINE 4"	FOOT	4902
* 78004230	PREFORMED PLASTIC PAVEMENT MARKING, TYPE B - INLAID - LINE 6"	FOOT	712
* 78004250	PREFORMED PLASTIC PAVEMENT MARKING, TYPE B - INLAID - LINE 12"	FOOT	252
* 78004280	PREFORMED PLASTIC PAVEMENT MARKING, TYPE B - INLAID - LINE 24"	FOOT	33
78300201	PAVEMENT MARKING REMOVAL - GRINDING	SQ FT	2308

* SPECIALTY ITEMS


JUNEAU Job No. E191003	USER NAME = ramesh	DESIGNED - BFK	REVISED - 1/22/24	THIRD STREET IMPROVEMENTS PHASE 1 CITY OF MADISON, ILLINOIS	SUMMARY OF QUANTITIES			MUN RTE.	SECTION	COUNTY	TOTAL SHEETS	SHEET NO.
	PLOT SCALE = 100.0000' / in.	DRAWN - RKR	REVISED -					2040	18-00063-00-R5	MADISON	56	4
	PLOT DATE = 1/24/2024	CHECKED - BFK	REVISED -					CONTRACT NO. 97829				
		DATE = 1/11/24	REVISED -					ILLINOIS FED. AID PROJECT				
				SCALE: NTS	SHEET 2	OF 3 SHEETS	STA.	TO STA.				

MODEL: Default
FILE NAME: p:\madison\2019\18-00063-00-05 Third Street Resurfacing\summary 3rd street ph 1.dgn
JUNEAU Job No. E191003


CODE NO.	ITEM	UNIT	TOTAL QUANTITY
* 85706000	INTERSECTION MONITOR UNIT	EACH	1
* 88600100	DETECTOR LOOP, TYPE I	FOOT	178
X0300037	AREA REFLECTIVE CRACK CONTROL TREATMENT	SQ YD	6274
* X0322951	CABLE SPLICE (SPECIAL)	EACH	1
X1200160	CONNECTION TO EXISTING DRAINAGE STRUCTURE	EACH	1
* X6640306	CHAIN LINK FENCE TO BE RELOCATED	FOOT	11
X7010216	TRAFFIC CONTROL AND PROTECTION, (SPECIAL)	L SUM	1
X7240502	RELOCATE SIGN, SPECIAL	EACH	12
* X8570215	FULL-ACTUATED CONTROLLER IN EXISTING CABINET	EACH	1
* X8760201	PEDESTRIAN PUSH-BUTTON POST	EACH	6

* SPECIALTY ITEMS


JUNEAU Job No. E191003	USER NAME = ramesh	DESIGNED - BFK	REVISED -  1/22/24	THIRD STREET IMPROVEMENTS PHASE 1 CITY OF MADISON, ILLINOIS	SUMMARY OF QUANTITIES			MUN RTE.	SECTION	COUNTY	TOTAL SHEETS	SHEET NO.
	PLOT SCALE = 100.0000' / in.	DRAWN - RKR	REVISED -  1/24/24					2040	18-00063-00-RS	MADISON	56	5
	PLOT DATE = 1/24/2024	CHECKED - BFK	REVISED -		SCALE: NTS			SHEET 3 OF 3 SHEETS STA. TO STA.				
		DATE - 1/11/24	REVISED -					ILLINOIS FED. AID PROJECT CONTRACT NO. 97829				

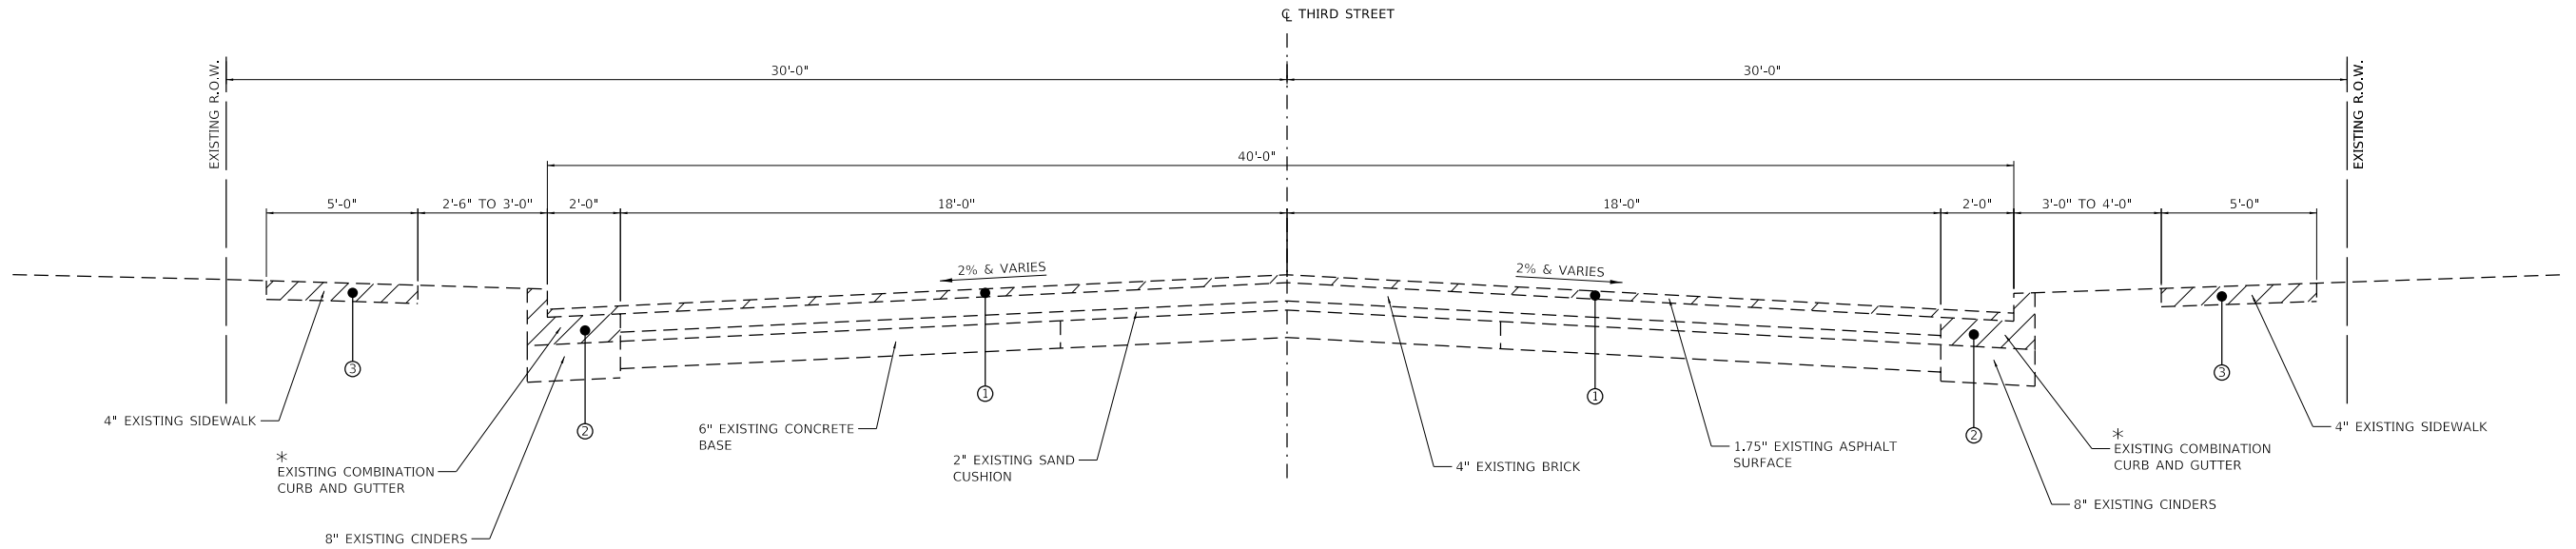

THIRD STREET EXISTING TYPICAL SECTION
STA. 114+06.67 TO STA. 119+11.84
(N.T.S.)

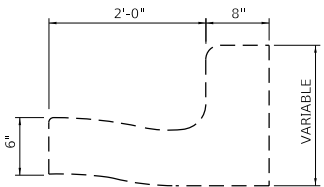

* EXISTING COMBINATION CURB AND GUTTER (TYP)
(NOT TO SCALE)

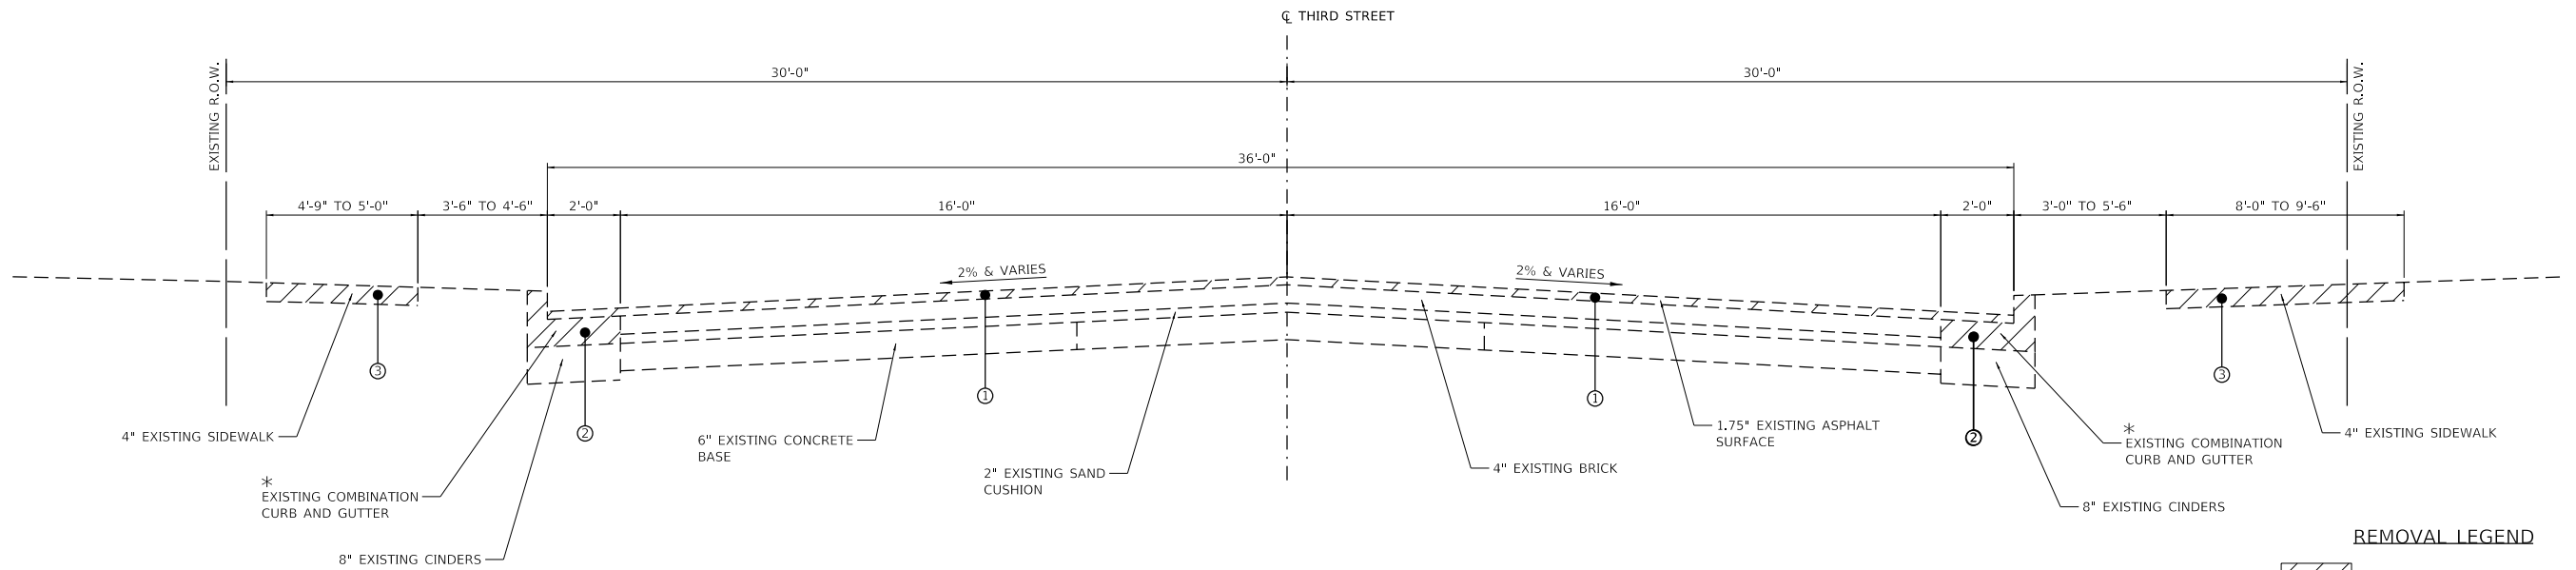

THIRD STREET EXISTING TYPICAL SECTION
STA. 119+11.84 TO STA. 126+33.61
(N.T.S.)

- REMOVAL LEGEND**
- REMOVAL
 - ① HOT-MIX ASPHALT SURFACE REMOVAL, 1.75"
 - ② COMBINATION CURB AND GUTTER REMOVAL
 - ③ SIDEWALK REMOVAL

MODEL: Default
FILE NAME: P:\Madison\2019\191003 Third Street Resurfacing\Typ Existing ph 1.dgn
JUNEAU Job No. E191003


USER NAME = ramesh	DESIGNED - BFK	REVISED -
	DRAWN - RKR	REVISED -
PLOT SCALE = 40.0000 ' / in.	CHECKED - BFK	REVISED -
PLOT DATE = 1/9/2024	DATE - 1/11/24	REVISED -

THIRD STREET IMPROVEMENTS
PHASE 1
CITY OF MADISON, ILLINOIS


EXISTING TYPICAL SECTIONS

SCALE: NTS SHEET 1 OF 2 SHEETS STA. TO STA.

MUN RTE.	SECTION	COUNTY	TOTAL SHEETS	SHEET NO.
2040	18-00063-00-RS	MADISON	56	6
CONTRACT NO. 97829				
ILLINOIS FED. AID PROJECT				

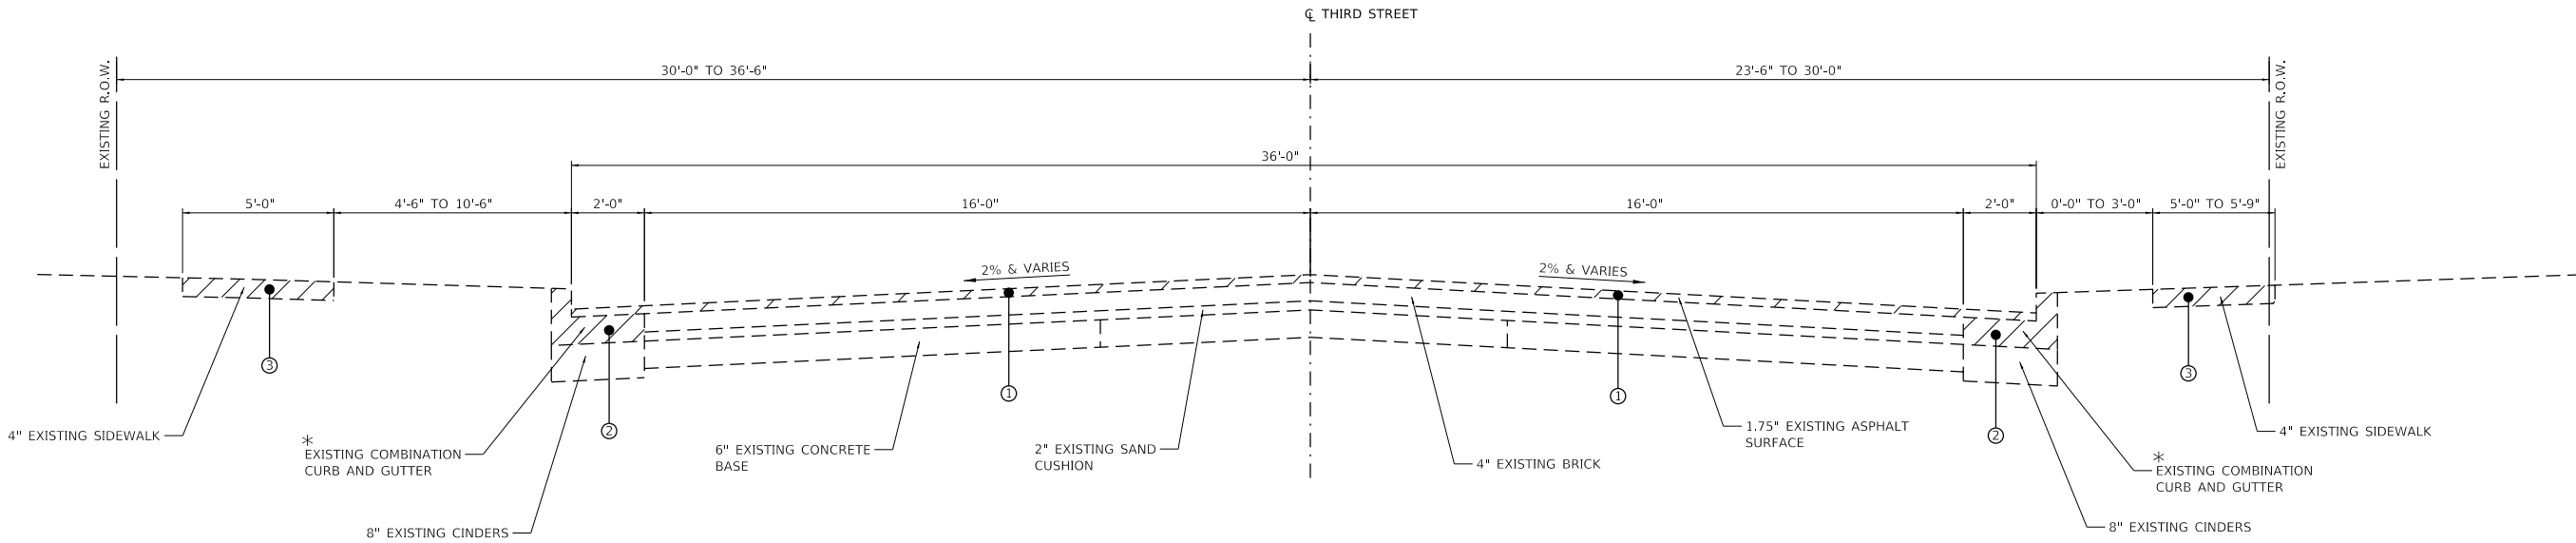

THIRD STREET EXISTING TYPICAL SECTION
STA. 126+33.61 TO STA. 129+79.26
(N.T.S.)

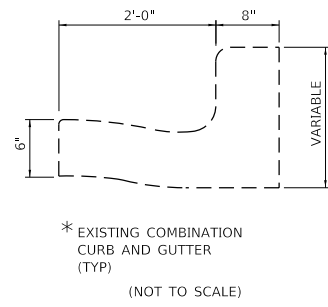

REMOVAL LEGEND

-  REMOVAL
- ① HOT-MIX ASPHALT SURFACE REMOVAL, 1.75"
- ② COMBINATION CURB AND GUTTER REMOVAL
- ③ SIDEWALK REMOVAL


MODEL: Default
FILE NAME: P:\Madison\2019\191003 Third Street Resurfacing\Typ Existing.ph 1.dgn
JUNEAU Job No. E191003

USER NAME	= ramesh	DESIGNED	- BFK	REVISED	-
DRAWN	- RKR	CHECKED	- BFK	REVISED	-
PLOT SCALE	= 40.0000 ' / in.	DATE	- 1/11/24	REVISED	-
PLOT DATE	= 1/9/2024				

THIRD STREET IMPROVEMENTS
PHASE 1
CITY OF MADISON, ILLINOIS


EXISTING TYPICAL SECTIONS			
SCALE: NTS	SHEET 2 OF 2 SHEETS	STA.	TO STA.

MUN. RTE.	SECTION	COUNTY	TOTAL SHEETS	SHEET NO.
2040	18-00063-00-RS	MADISON	56	7
CONTRACT NO. 97829				
		ILLINOIS	FED. AID PROJECT	

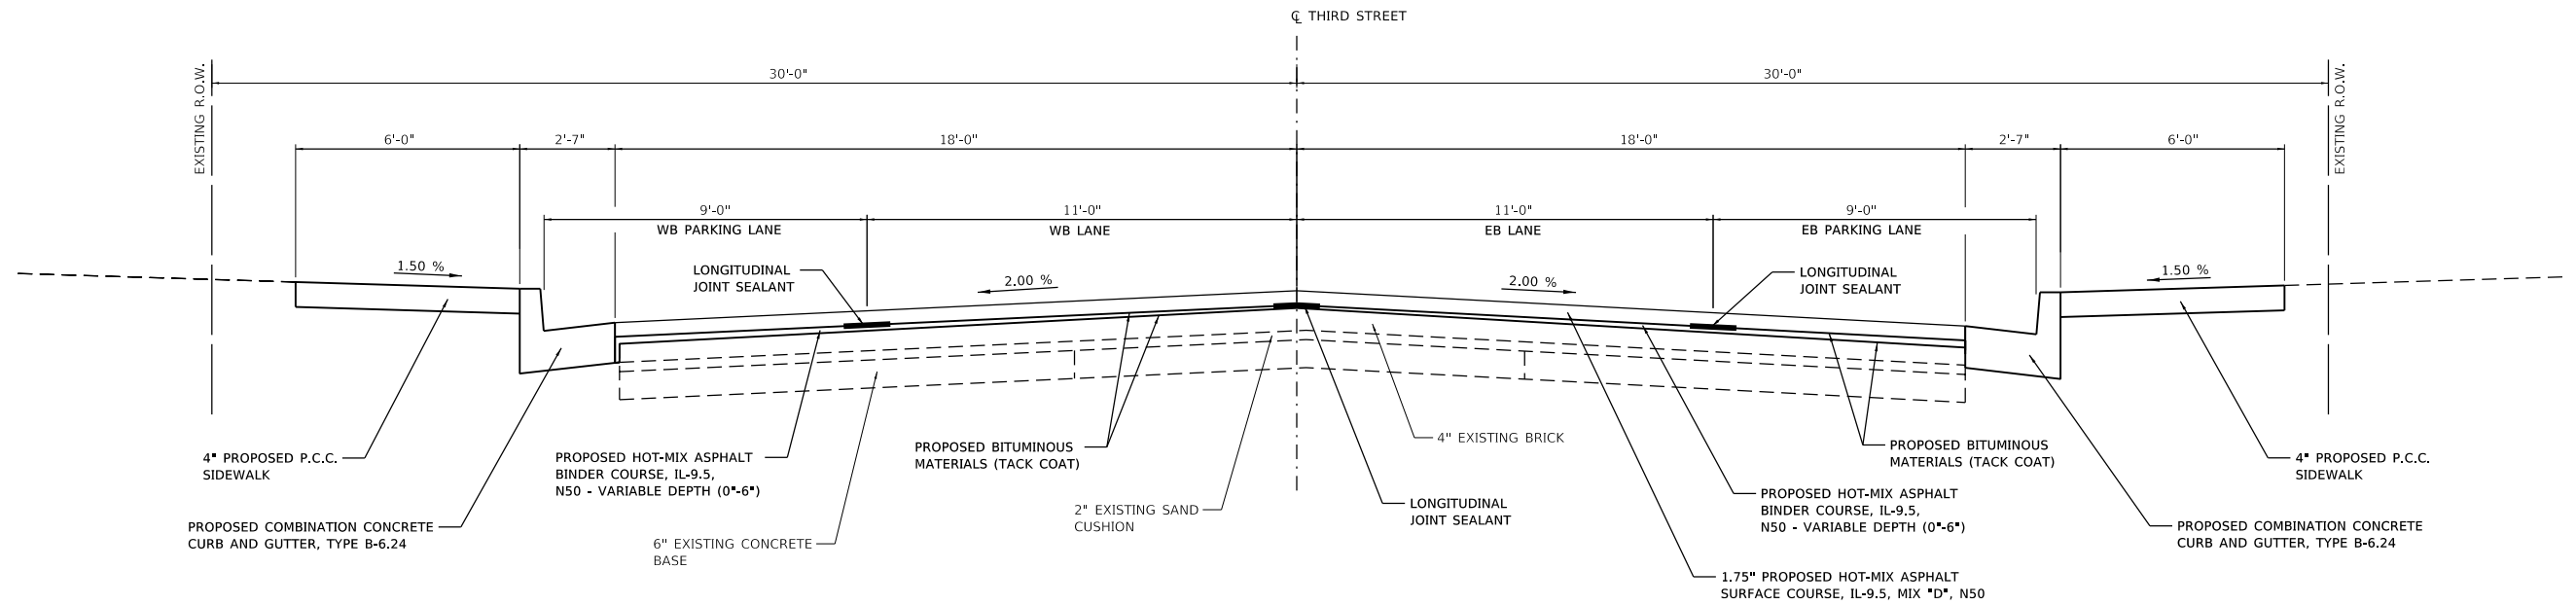

THIRD STREET PROPOSED TYPICAL SECTION

STA. 114+06.67 TO STA. 119+11.84
(N.T.S.)

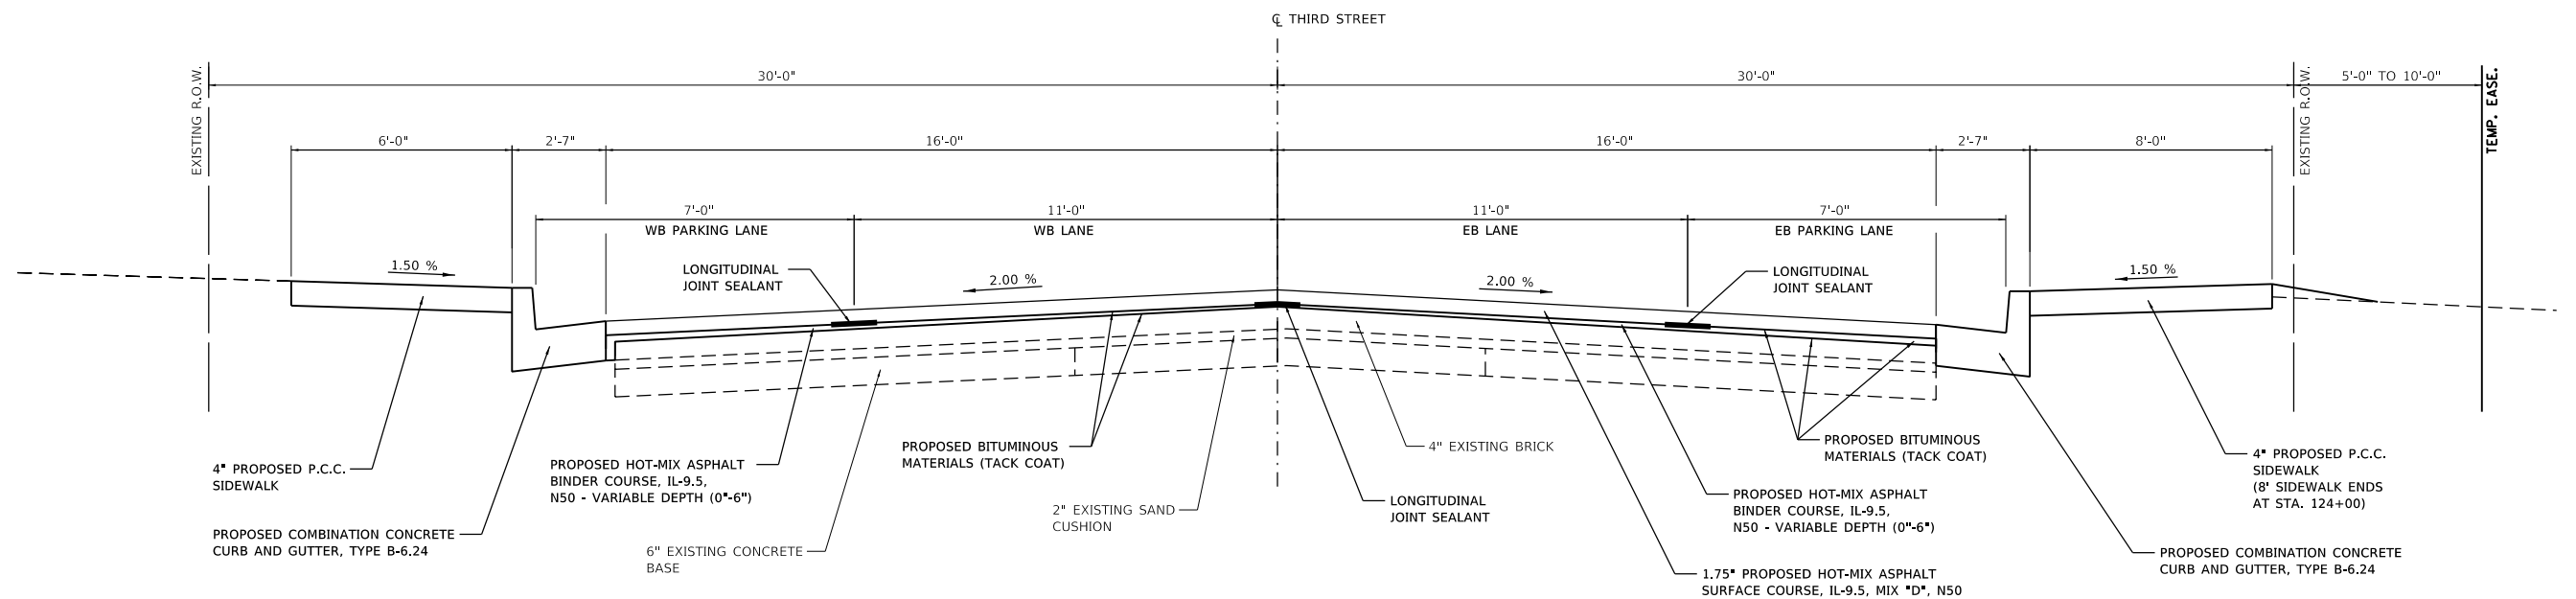

THIRD STREET PROPOSED TYPICAL SECTION

STA. 119+11.84 TO STA. 126+33.61
(N.T.S.)


**THIRD STREET IMPROVEMENTS
PHASE 1
CITY OF MADISON, ILLINOIS**

PROPOSED TYPICAL SECTIONS

SCALE: NTS SHEET 1 OF 2 SHEETS STA. TO STA.

MUN RTE.	SECTION	COUNTY	TOTAL SHEETS	SHEET NO.
2040	18-00063-00-RS	MADISON	56	8
CONTRACT NO. 97829				
ILLINOIS FED. AID PROJECT				

USER NAME = ramesh	DESIGNED - BFK	REVISED -
	DRAWN - RKR	REVISED -
PLOT SCALE = 40.0000' / in.	CHECKED - BFK	REVISED -
PLOT DATE = 1/9/2024	DATE - 1/11/24	REVISED -

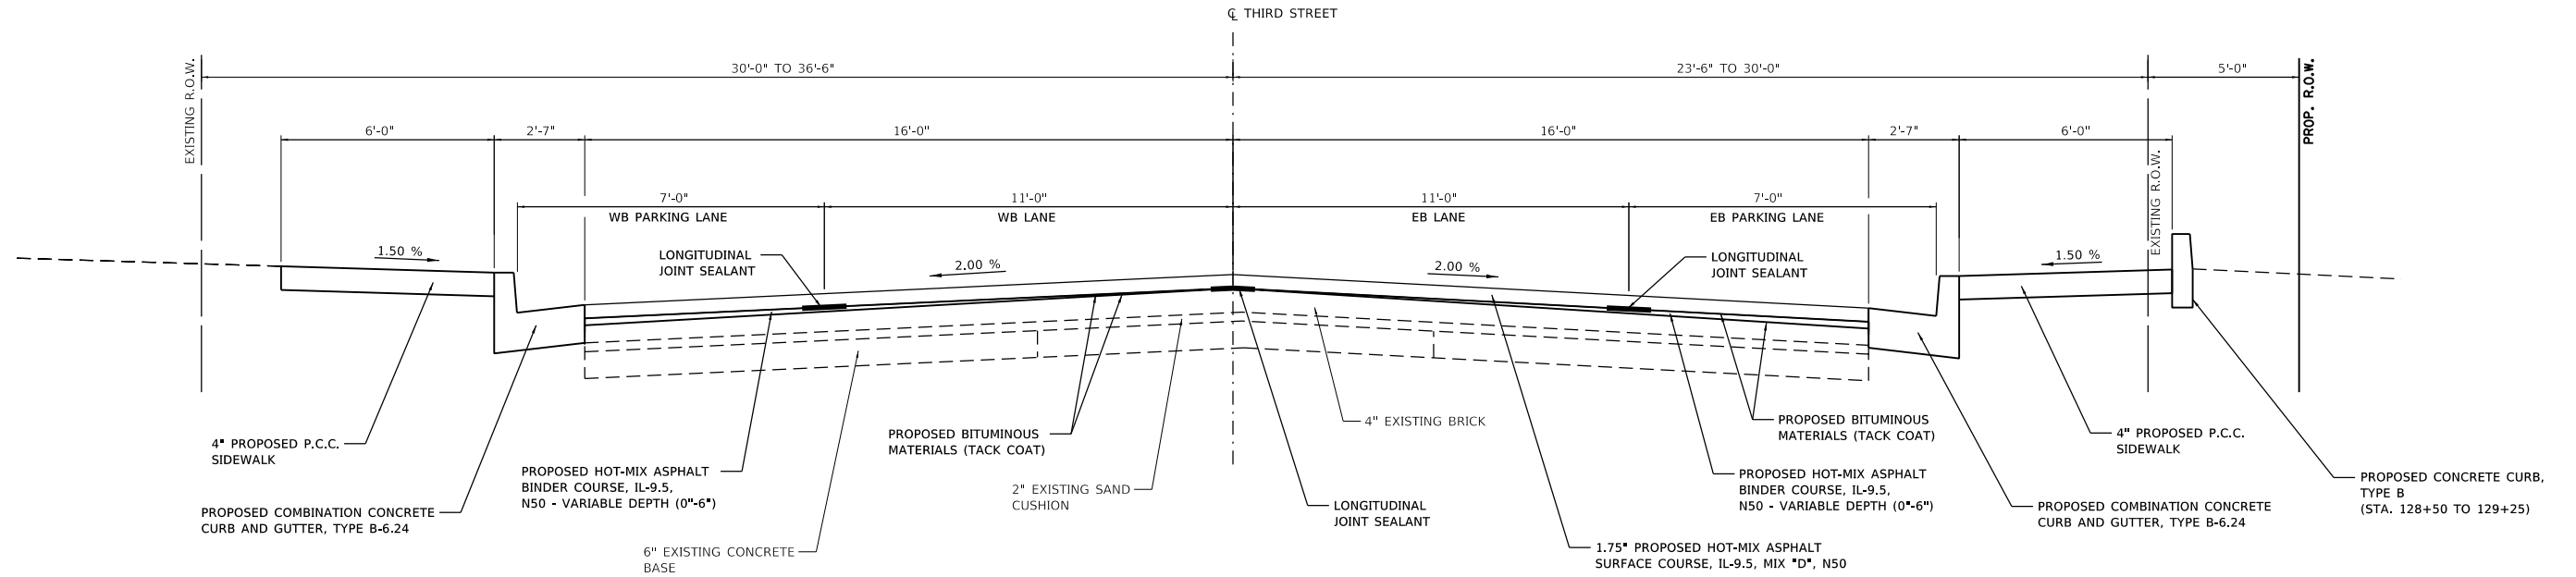

THIRD STREET PROPOSED TYPICAL SECTION
STA. 126+33.61 TO STA. 129+79.26
(N.T.S.)

MODEL: Default
FILE NAME: P:\Madison\2019\191003 Third Street Resurfacing\Typ Proposed.ph 1.dgn
JUNEAU Job No. E191003

USER NAME	= ramesh	DESIGNED -	BFK	REVISED -	
		DRAWN -	RKR	REVISED -	
PLOT SCALE	= 40.0000 ' / in.	CHECKED -	BFK	REVISED -	
PLOT DATE	= 1/9/2024	DATE -	1/11/24	REVISED -	

THIRD STREET IMPROVEMENTS
PHASE 1
CITY OF MADISON, ILLINOIS

PROPOSED TYPICAL SECTIONS			
SCALE: NTS	SHEET 2 OF 2 SHEETS	STA.	TO STA.

MUN. RTE.	SECTION	COUNTY	TOTAL SHEETS	SHEET NO.
2040	18-00063-00-RS	MADISON	56	9
CONTRACT NO. 97829				
ILLINOIS FED. AID PROJECT				

EARTHWORK SCHEDULE

LOCATION	EARTH EXCAVATION (CU YD)	EARTH * EXCAVATION ADJUSTED FOR SHRINKAGE (CU YD)	EMBANKMENT (CU YD)	EARTHWORK BALANCE WASTE (+) OR SHORTAGE (-) (CU YD)	FURNISHED EXCAVATION (CU YD)
THIRD STREET PHASE 1					
STA. 114+06.67 TO STA. 129+79.26	145	109	199	(-) 90	90
TOTAL	145	109	199	(-) 90	90

NOTES: * BASED ON 25% SHRINKAGE

PROTECTIVE COAT SCHEDULE

LOCATION	PROTECTIVE COAT (SQ YD)
THIRD STREET PHASE 1	
PORTLAND CEMENT CONCRETE DRIVEWAY PAVEMENT 6 INCH	360
PORTLAND CEMENT CONCRETE DRIVEWAY PAVEMENT 8 INCH	581
COMBINATION CONCRETE CURB & GUTTER, TYPE B-6.24	1112
COMBINATION CONCRETE CURB & GUTTER, TYPE B-6.12	46
CONCRETE CURB, TYPE B	23
PORTLAND CEMENT CONCRETE SIDEWALK	1783
TOTAL	3905

HOT-MIX ASPHALT SURFACE REMOVAL SCHEDULE

LOCATION	HOT-MIX ASPHALT SURFACE REMOVAL, 1¾" (SQ YD)
THIRD STREET PHASE 1 STA. 114+06.67 TO STA. 129+79.26	6814
TOTAL	6814

MANHOLE AND INLET ADJUSTMENT SCHEDULE

LOCATION	FRAMES AND LIDS TO BE ADJUSTED	FRAMES AND GRATES TO BE ADJUSTED
	(EACH)	(EACH)
THIRD STREET PHASE 1		
STA. 118+92.70 - 0.00'	1	
STA. 128+31.41 - 17.79' RT		1
STA. 128+33.28 - 17.81' LT		1
	1	2

TRENCH BACKFILL SUMMARY SCHEDULE

LOCATION	TRENCH BACKFILL
	(CU YD)
THIRD STREET PHASE 1	
STORM SEWER SCHEDULE	11
STORM SEWER REMOVAL	2
TOTAL	13

INLET AND PIPE PROTECTION SCHEDULE

LOCATION	INLET AND PIPE PROTECTION
	(EACH)
THIRD STREET PHASE 1	
STA. 114+20.78 - 23.17' LT	1
STA. 118+63.50 - 19.36' LT	1
STA. 118+64.64 - 20.73' RT	1
STA. 119+27.23 - 17.70' LT	1
STA. 119+33.54 - 17.67' RT	1
STA. 119+51.38 - 31.92' RT	1
STA. 119+74.60 - 29.68' RT	1
STA. 119+81.36 - 17.10' RT	1
STA. 119+81.36 - 17.70' LT	1
STA. 127+96.43 - 34.35' RT	1
STA. 128+31.41 - 17.79' RT	1
STA. 128+33.28 - 17.81' LT	1
TOTAL	12

STORM SEWER REMOVAL SCHEDULE

LOCATION	STORM SEWER REMOVAL 8"	TRENCH * BACKFILL
	(FOOT)	(CU YD)
THIRD STREET PHASE 1		
STA. 114+19.97 - 22.58' LT TO STA. 114+21.39 - 23.62' LT	2	0.4
STA. 118+61.38 - 20.70' LT TO STA. 118+64.31 - 18.76' LT	4	0.7
STA. 119+26.36 - 17.20' LT TO STA. 119+31.10 - 19.62' LT	5	1
TOTAL	11	2

NOTES: * SEE TRENCH BACKFILL SUMMARY

CURB AND GUTTER REMOVAL SCHEDULE

LOCATION	COMBINATION CURB AND GUTTER REMOVAL	CURB REMOVAL
	(FOOT)	(FOOT)
THIRD STREET PHASE 1		
STA. 113+97.84 - 41.88' RT TO STA. 118+53.94 - 20.86' RT	468.7	
STA. 119+34.54 - 17.75' RT TO STA. 124+40.42 - 41.00' RT	519.4	
STA. 119+40.15 - 17.77' RT TO STA. 119+50.83 - 33.00' RT		19.9
STA. 119+74.83 - 33.00' RT TO STA. 119+91.46 - 17.98' RT		25.1
STA. 124+72.36 - 41.00' RT TO STA. 129+77.07 - 77.06' RT	557.3	
STA. 125+39.77 - 18.22' RT TO STA. 125+46.29 - 37.46' RT	26.1	
STA. 126+46.13 - 38.41' RT TO STA. 126+83.50 - 18.25' RT	43.3	
STA. 127+05.95 - 17.84' RT TO STA. 127+26.68 - 37.76' RT	31.6	
STA. 127+50.91 - 37.36' RT TO STA. 127+79.56 - 17.74' RT	39.3	
STA. 128+00.78 - 18.03' RT TO STA. 128+13.38 - 32.85' RT		21.3
STA. 128+47.73 - 23.81' RT TO STA. 128+54.41 - 18.42' RT		9.4
STA. 128+47.73 - 23.81' RT TO STA. 129+25.74 - 24.58' RT		78.7
STA. 130+38.89 - 47.08' RT TO STA. 130+63.45 - 27.58' RT	32.1	
STA. 114+19.66 - 42.00' LT TO STA. 118+78.41 - 43.00' LT	494.8	
STA. 119+13.95 - 43.00' LT TO STA. 124+38.13 - 52.90' LT	566.5	
STA. 124+73.98 - 56.27' LT TO STA. 129+77.40 - 66.43' LT	564.2	
STA. 130+35.81 - 40.71' LT TO STA. 130+62.07 - 15.97' LT	40.4	
TOTAL	3384	154

WATER SERVICE BOXES TO BE ADJUSTED SCHEDULE

LOCATION	DOMESTIC WATER SERVICE BOXES TO BE ADJUSTED	EXISTING DOMESTIC WATER SERVICE BOX TOP ELEVATION	ADJUSTED DOMESTIC WATER SERVICE BOX TOP ELEVATION
	(EACH)		
THIRD STREET PHASE 1			
STA. 117+27.09 - 21.49' LT	1	414.13	414.36
STA. 117+75.65 - 22.68' LT	1	413.89	414.04
STA. 117+75.90 - 21.32' LT	1	413.74	414.02
STA. 118+24.82 - 21.37' LT	1	413.36	413.67
STA. 121+85.34 - 20.64' LT	1	413.40	413.48
STA. 122+9.27 - 20.74' LT	1	413.67	413.51
STA. 122+97.87 - 27.56' LT	1	414.08	413.75
STA. 124+0.97 - 20.67' LT	1	413.91	413.97
STA. 126+67.57 - 28.69' LT	1	412.93	412.79
STA. 129+64.52 - 34.69' LT	1	413.46	413.19
TOTAL	10		

WATER VALVES TO BE ADJUSTED SCHEDULE

LOCATION	WATER VALVES TO BE ADJUSTED	EXISTING WATER VALVE TOP ELEVATION	ADJUSTED WATER VALVE TOP ELEVATION
	(EACH)		
THIRD STREET PHASE 1			
STA. 114+30.87 - 8.61' LT	1	416.37	416.32
STA. 118+82.28 - 27.76' RT	1	413.24	413.17
STA. 118+82.79 - 37.27' LT	1	413.43	413.34
STA. 118+84.89 - 32.40' RT	1	413.27	413.33
STA. 124+45.24 - 28.22' LT	1	413.92	413.82
STA. 124+45.98 - 24.47' LT	1	413.81	413.72
TOTAL	6		

JUNEAU Job No. E191003	USER NAME = rgamesh	DESIGNED - BFK	REVISED -	THIRD STREET IMPROVEMENTS PHASE 1 CITY OF MADISON, ILLINOIS	QUANTITY SCHEDULES				MUN RTE.	SECTION	COUNTY	TOTAL SHEET NO.	
		DRAWN - RKR	REVISED -						2040	18-00063-00-RS	MADISON	56	10
	PLOT SCALE = 100.0000' / in.	CHECKED - BFK	REVISED -						CONTRACT NO. 97829				
	PLOT DATE = 1/9/2024	DATE - 1/11/24	REVISED -		SCALE: NTS	SHEET 1 OF 4 SHEETS	STA.	TO STA.					

PAVEMENT MARKING SCHEDULE

LOCATION	TYPE	PREFORMED PLASTIC PAVEMENT MARKING, TYPE B - INLAID					TEMPORARY PAVEMENT MARKING - PAINT				PAVEMENT MARKING REMOVAL - GRINDING	SHORT TERM PAVEMENT MARKING	SHORT TERM PAVEMENT MARKING REMOVAL
		YELLOW	WHITE										
		LINE 4"	LINE 4"	LINE 6"	LINE 12"	LINE 24"	LINE 4"	LINE 6"	LINE 12"	LINE 24"			
		(FOOT)	(FOOT)	(FOOT)	(FOOT)	(FOOT)	(FOOT)	(FOOT)	(FOOT)	(FOOT)			
THIRD STREET PHASE 1 STA. 114+06.67 TO STA. 129+79.26	DOUBLE CENTERLINE	2765					2765				922	429	143
	EDGE LINE		1177				1177				392		
	DIAGONALS		960				960				320		
	STOP LINE				102	33			102	33	168		
	CROSSWALK			712	150			712	150		506		
TOTAL		2765	2137	712	252	33	4902	712	252	33	2308	429	143
		4902											

DRIVEWAY PAVEMENT SCHEDULE

LOCATION	OFFSET	WIDTH	PCC DRIVEWAY PAVEMENT 6 INCH	PCC DRIVEWAY PAVEMENT 8 INCH	"Y" DISTANCE
		(FOOT)	(SQ YD)	(SQ YD)	(FOOT)
THIRD STREET PHASE 1					
P.E. @ STA. 116+36.58	RT	12.00	17.4		4.06
P.E. @ STA. 116+58.84	LT	12.00	16.6		3.42
P.E. @ STA. 116+74.20	RT	12.00	16.6		3.42
P.E. @ STA. 117+11.82	RT	12.00	16.6		3.42
P.E. @ STA. 117+99.70	LT	12.00	16.6		3.42
P.E. @ STA. 118+27.16	RT	24.00	31.4		1.17
C.E. @ STA. 119+62.83	RT	24.00		46.8	0.00
P.E. @ STA. 120+19.35	LT	12.00	20.6		6.44
P.E. @ STA. 120+95.30	LT	12.00	28.3		12.21
P.E. @ STA. 122+30.94	LT	12.00	20.5		6.36
P.E. @ STA. 122+83.06	LT	12.00	17.2		5.42
P.E. @ STA. 122+95.06	LT	12.00	17.2		5.42
P.E. @ STA. 123+32.50	LT	12.00	19.0		5.42
P.E. @ STA. 123+52.50	LT	12.00	19.0		5.42
C.E. @ STA. 124+56.36	RT	30.00		94.9	0.00
P.E. @ STA. 125+29.36	LT	12.00	20.8		6.61
P.E. @ STA. 126+16.38	LT	14.00	21.8		5.42
C.E. @ STA. 126+16.38	RT	84.80		222.3	0.00
P.E. @ STA. 126+70.93	LT	28.00	39.4		5.42
C.E. @ STA. 127+38.20	RT	22.00		59.8	0.00
P.E. @ STA. 127+77.80	LT	12.00	21.2		6.93
C.E. @ STA. 128+30.65	RT	35.00		63.4	0.00
C.E. @ STA. 128+44.49	LT	24.00		43.7	8.88
C.E. @ STA. 128+99.93	LT	27.00		50.1	9.35
TOTAL			360	581	

PAVEMENT SCHEDULE

LOCATION	BITUMINOUS MATERIALS (TACK COAT)	HOT-MIX ASPHALT BINDER COURSE, IL-9.5, N50	HOT-MIX ASPHALT SURFACE COURSE, IL-9.5, MIX "D", N50	AREA REFLECTIVE CRACK CONTROL TREATMENT	LONGITUDINAL JOINT SEALANT
	(POUND)	(TON)	(TON)	(SQ YD)	(FOOT)
THIRD STREET PHASE 1					
STA. 114+06.67 TO STA. 129+79.26	4941	297.9	614.9	6274	4718
TOTAL	4941	298	615	6274	4718

PEDESTRIAN PUSH-BUTTON POST SCHEDULE

LOCATION	PEDESTRIAN PUSH-BUTTON POST
	(EACH)
THIRD STREET PHASE 1	
STA. 129+54.38 - 34.73' RT	1
STA. 129+57.37 - 35.77' LT	1
STA. 129+60.43 - 41.73' RT	1
STA. 130+48.43 - 44.94' RT	1
STA. 130+50.10 - 27.61' LT	1
STA. 130+52.34 - 36.45' RT	1
TOTAL	6

SIDEWALK REMOVAL SCHEDULE

LOCATION	SIDEWALK REMOVAL
	(SQ FT)
THIRD STREET PHASE 1	
STA. 114+03.39 - 28.61' RT TO STA. 118+48.94 - 29.46' RT	2251.7
STA. 119+38.31 - 23.95' RT TO STA. 119+50.45 - 32.07' RT	85.7
STA. 119+75.43 - 32.05' RT TO STA. 124+35.60 - 27.22' RT	3947.3
STA. 124+77.69 - 27.23' RT TO STA. 125+49.38 - 27.32' RT	333.3
STA. 126+59.27 - 27.23' RT TO STA. 127+21.56 - 25.76' RT	266.1
STA. 127+56.98 - 24.85' RT TO STA. 128+09.97 - 24.32' RT	253.8
STA. 128+47.73 - 24.00' RT TO STA. 129+76.52 - 77.06' RT	815.0
STA. 130+38.07 - 51.47' RT TO STA. 130+65.41 - 32.77' RT	173.2
STA. 114+19.53 - 27.95' LT TO STA. 118+73.02 - 42.49' LT	2324.8
STA. 119+16.54 - 31.33' LT TO STA. 120+95.14 - 26.98' LT	888.7
STA. 121+02.76 - 26.95' LT TO STA. 124+32.98 - 41.00' LT	1738.4
STA. 124+79.22 - 41.00' LT TO STA. 127+72.38 - 31.12' LT	1513.2
STA. 127+83.26 - 31.77' LT TO STA. 129+76.82 - 66.43' LT	1107.8
STA. 130+36.71 - 43.97' LT TO STA. 130+62.58 - 21.39' LT	193.1
TOTAL	15892

MODEL: Default
FILE NAME: P:\Madison\2019\E191003 Third Street Resurfacing\combined_3rd_street_ph 1.dgn
JUNEAU Job No. E191003

USER NAME = ramesh	DESIGNED - BFK	REVISED -
	DRAWN - RKR	REVISED -
PLOT SCALE = 100.0000 ' / in.	CHECKED - BFK	REVISED -
PLOT DATE = 1/9/2024	DATE - 1/11/24	REVISED -

THIRD STREET IMPROVEMENTS
PHASE 1
CITY OF MADISON, ILLINOIS

QUANTITY SCHEDULES

SCALE: NTS	SHEET 2 OF 4 SHEETS	STA. TO STA.
------------	---------------------	--------------

MUN RTE.	SECTION	COUNTY	TOTAL SHEETS	SHEET NO.
2040	18-00063-00-R5	MADISON	56	11
CONTRACT NO. 97829				
ILLINOIS FED. AID PROJECT				

MANHOLE AND INLET SCHEDULE

STRUCTURE ID	LOCATION	INLETS, TYPE A, TYPE 20 F & G	INLETS, TYPE A, TYPE 24 F & G	INLETS, TYPE A, TYPE 4 F & G
		(EACH)	(EACH)	(EACH)
	THIRD STREET PHASE 1			
T-1	STA. 114+20.78 - 23.17' LT	1		
T-2	STA. 118+63.50 - 19.36' LT		1	
T-3	STA. 119+27.23 - 17.70' LT		1	
T-4	STA. 119+51.38 - 31.92' RT			1
T-5	STA. 119+74.60 - 29.68' RT			1
T-6	STA. 119+81.36 - 17.10' RT		1	
T-7	STA. 119+81.36 - 17.10' LT		1	
TOTAL		1	4	2

STORM SEWER SCHEDULE

STRUCTURE ID	LOCATION	STORM SEWERS CLASS B, PVC TYPE 1 10"	CONNECTION TO EXISTING DRAINAGE STRUCTURE	TRENCH * BACKFILL
		(FOOT)	(EACH)	(CU YD)
	THIRD STREET PHASE 1			
T-3 TO T-7	STA. 119+27.23 - 17.70' LT TO STA. 119+81.36 - 17.10' LT	52		4
EX-IN TO T-4	STA. 119+33.54 - 17.67' RT TO STA. 119+51.38 - 31.92' RT	21	1	4
T-4 TO T-5	STA. 119+51.38 - 31.92' RT TO STA. 119+74.60 - 29.68' RT	22		2
T-5 TO T-6	STA. 119+74.60 - 29.68' RT TO STA. 119+81.36 - 17.10' RT	13		1
	TOTAL	108	1	11

NOTES: * SEE TRENCH BACKFILL SUMMARY

DETECTABLE WARNINGS SCHEDULE

LOCATION	DETECTABLE WARNINGS
	(SQ FT)
THIRD STREET PHASE 1	
STA. 114+03.24 - 26.13' RT TO STA. 114+14.10 - 22.59' RT	22.2
STA. 114+18.68 - 30.05' LT TO STA. 114+24.43 - 24.72' LT	15.5
STA. 118+05.16 - 22.58' RT TO STA. 118+13.94 - 26.58' RT	19.4
STA. 118+41.48 - 24.55' RT TO STA. 118+43.48 - 29.42' RT	9.7
STA. 118+67.83 - 24.48' LT TO STA. 118+75.07 - 28.60' LT	16.1
STA. 119+17.03 - 27.01' LT TO STA. 119+23.95 - 22.82' LT	15.9
STA. 119+44.27 - 23.28' RT TO STA. 119+47.35 - 30.73' RT	15.5
STA. 119+76.91 - 26.58' RT TO STA. 119+89.83 - 20.58' RT	28.8
STA. 124+17.36 - 18.58' RT TO STA. 124+32.63 - 24.58' RT	29.8
STA. 124+26.83 - 22.11' LT TO STA. 124+34.15 - 25.66' LT	15.9
STA. 124+77.95 - 25.67' LT TO STA. 124+85.27 - 22.12' LT	15.9
STA. 124+80.10 - 24.58' RT TO STA. 124+95.36 - 18.58' RT	29.8
STA. 125+41.94 - 18.58' RT TO STA. 125+50.00 - 24.58' RT	18.4
STA. 126+60.13 - 24.58' RT TO STA. 126+81.08 - 18.58' RT	39.4
STA. 127+07.39 - 18.58' RT TO STA. 127+21.16 - 24.58' RT	27.1
STA. 127+56.31 - 24.58' RT TO STA. 127+69.91 - 18.58' RT	27.1
STA. 127+98.58 - 18.58' RT TO STA. 128+10.15 - 24.58' RT	23.9
STA. 128+51.16 - 24.58' RT TO STA. 128+62.73 - 18.58' RT	23.9
STA. 129+56.97 - 30.04' LT TO STA. 129+63.10 - 28.49' LT	12.0
STA. 129+57.66 - 30.81' RT TO STA. 129+66.47 - 38.05' RT	22.5
STA. 130+43.21 - 24.24' LT TO STA. 130+49.21 - 26.24' LT	12.0
STA. 130+43.23 - 41.55' RT TO STA. 130+50.95 - 36.52' RT	18.0
TOTAL	459

INLETS REMOVAL SCHEDULE

LOCATION	REMOVING INLETS
	(EACH)
THIRD STREET PHASE 1	
STA. 114+22.20 - 24.20' LT	1
STA. 118+60.22 - 21.46' LT	1
STA. 119+32.91 - 20.54' LT	1
TOTAL	3

TREE REMOVAL SCHEDULE

LOCATION	TREE REMOVAL OVER 15 UNITS DIAMETER (UNIT)
THIRD STREET PHASE 1	
STA. 116+13.07 - 21.65' LT	24
TOTAL	24

DETECTOR LOOP SCHEDULE

LOCATION	DETECTOR LOOP, TYPE I (FOOT)	CABLE SPLICE (SPECIAL) (EACH)
THIRD STREET PHASE 1		
STA. 129+05.95 - 8.00' RT TO STA. 129+55.95 - 8.00' RT	177.6	1
TOTAL	178	1

COMBINATION CURB AND GUTTER SCHEDULE

LOCATION	COMBINATION CONCRETE CURB AND GUTTER, TYPE B-6.24 (FOOT)	COMBINATION CONCRETE CURB AND GUTTER, TYPE B-6.12 (FOOT)	CONCRETE CURB, TYPE B (FOOT)
THIRD STREET PHASE 1			
STA. 113+97.84 - 41.88' RT TO STA. 114+01.00 - 29.73' RT	12.6		
STA. 114+01.00 - 29.73' RT TO STA. 114+13.58 - 20.00' RT	17.1		
STA. 114+13.58 - 20.00' RT TO STA. 118+53.94 - 20.86' RT	440.4		
STA. 118+05.16 - 20.00' RT TO STA. 118+15.16 - 31.17' RT			16.9
STA. 118+39.16 - 31.17' RT TO STA. 118+48.91 - 20.00' RT			16.7
STA. 119+34.54 - 18.00' RT TO STA. 129+30.79 - 18.00' RT	996.3		
STA. 119+35.83 - 18.00' RT TO STA. 119+50.83 - 33.00' RT			23.6
STA. 119+74.83 - 33.00' RT TO STA. 119+89.83 - 18.00' RT			23.6
STA. 124+17.36 - 18.00' RT TO STA. 124+40.36 - 41.00' RT		36.1	
STA. 124+72.36 - 41.00' RT TO STA. 124+95.36 - 18.00' RT		36.1	
STA. 125+41.94 - 18.00' RT TO STA. 125+46.29 - 37.46' RT		25.7	
STA. 126+46.13 - 38.41' RT TO STA. 126+81.08 - 18.00' RT		42.2	
STA. 127+07.39 - 18.00' RT TO STA. 127+26.68 - 37.76' RT		30.7	
STA. 127+50.91 - 37.36' RT TO STA. 127+69.91 - 18.00' RT		30.2	
STA. 127+98.58 - 18.00' RT TO STA. 128+13.38 - 32.85' RT			23.4
STA. 128+50.46 - 24.58' RT TO STA. 128+62.73 - 18.00' RT			14.6
STA. 128+50.46 - 24.58' RT TO STA. 129+25.74 - 24.58' RT			75.7
STA. 129+30.79 - 18.00' RT TO STA. 129+70.27 - 43.96' RT	50.0		
STA. 129+70.27 - 43.96' RT TO STA. 129+77.07 - 77.06' RT	34.0		
STA. 130+38.89 - 47.08' RT TO STA. 130+63.45 - 27.58' RT	32.3		
STA. 114+18.17 - 36.27' LT TO STA. 114+19.66 - 42.00' LT	5.9		
STA. 114+18.17 - 36.27' LT TO STA. 114+30.75 - 20.00' LT	23.7		
STA. 114+30.75 - 20.00' LT TO STA. 118+60.41 - 20.00' LT	429.7		
STA. 118+60.41 - 20.00' LT TO STA. 118+78.41 - 38.00' LT	28.3		
STA. 118+78.41 - 38.00' LT TO STA. 118+78.41 - 43.00' LT	5.0		
STA. 119+13.95 - 36.00' LT TO STA. 119+13.95 - 43.00' LT	7.0		
STA. 119+13.95 - 36.00' LT TO STA. 119+31.95 - 18.00' LT	28.3		
STA. 119+31.95 - 18.00' LT TO STA. 124+20.13 - 18.00' LT	488.2		
STA. 124+20.13 - 18.00' LT TO STA. 124+38.13 - 36.00' LT	28.3		
STA. 124+38.13 - 36.00' LT TO STA. 124+38.13 - 52.90' LT	16.9		
STA. 124+73.98 - 36.00' LT TO STA. 124+73.98 - 56.27' LT	20.3		
STA. 124+73.98 - 36.00' LT TO STA. 124+91.98 - 18.00' LT	28.3		
STA. 124+91.98 - 18.00' LT TO STA. 129+30.88 - 18.00' LT	438.9		
STA. 129+30.88 - 18.00' LT TO STA. 129+62.24 - 27.21' LT	33.1		
STA. 129+62.24 - 27.21' LT TO STA. 129+77.40 - 54.89' LT	32.9		
STA. 129+77.40 - 54.89' LT TO STA. 129+77.40 - 66.43' LT	11.6		
STA. 130+35.81 - 40.71' LT TO STA. 130+62.07 - 15.97' LT	40.1		
TOTAL	3249	201	195

MODEL: Default
FILE NAME: P:\Madison\2019\E191003 Third Street Resurfacing\combined_3rd_street_ph 1.dgn
JUNEAU Job No. E191003

USER NAME = ramesh	DESIGNED - BFK	REVISED -
	DRAWN - RKR	REVISED -
	CHECKED - BFK	REVISED -
	DATE - 1/11/24	REVISED -

THIRD STREET IMPROVEMENTS
PHASE 1
CITY OF MADISON, ILLINOIS

QUANTITY SCHEDULES

SCALE: NTS SHEET 3 OF 4 SHEETS STA. TO STA.

MUN RTE.	SECTION	COUNTY	TOTAL SHEETS	SHEET NO.
2040	18-00063-00-R5	MADISON	56	12
CONTRACT NO. 97829				
		ILLINOIS	FED. AID PROJECT	

SEEDING SCHEDULE

LOCATION	TEMPORARY EROSION CONTROL SEEDING	SEEDING CLASS 1A	NITROGEN FERTILIZER NUTRIENT	PHOSPHORUS FERTILIZER NUTRIENT	POTASSIUM FERTILIZER NUTRIENT	MULCH METHOD 2
	(LB)	(ACRE)	(LB)	(LB)	(LB)	(ACRE)
THIRD STREET PHASE 1						
STA. 114+06.67 TO STA. 129+79.26	25	0.25	22.5	22.5	22.5	0.50
TOTAL	25	0.25	23	23	23	0.50

DRIVEWAY PAVEMENT REMOVAL SCHEDULE

LOCATION	OFFSET	DRIVEWAY PAVEMENT REMOVAL
		(SQ YD)
THIRD STREET PHASE 1		
P.E. @ STA. 116+36.58	RT	5.0
P.E. @ STA. 116+58.84	LT	7.1
P.E. @ STA. 116+74.20	RT	3.8
P.E. @ STA. 117+11.82	RT	5.1
P.E. @ STA. 117+99.70	LT	5.4
P.E. @ STA. 118+27.16	RT	11.5
C.E. @ STA. 119+62.83	RT	52.6
P.E. @ STA. 120+19.35	LT	3.5
P.E. @ STA. 120+95.30	LT	10.0
P.E. @ STA. 122+30.94	LT	8.0
P.E. @ STA. 122+83.06	LT	3.9
P.E. @ STA. 122+95.06	LT	2.7
P.E. @ STA. 123+32.50	LT	3.7
C.E. @ STA. 124+56.36	RT	104.7
P.E. @ STA. 126+16.38	LT	12.1
C.E. @ STA. 126+16.38	RT	222.9
P.E. @ STA. 126+70.93	LT	17.6
C.E. @ STA. 127+38.20	RT	74.0
P.E. @ STA. 127+77.80	LT	21.4
C.E. @ STA. 128+30.65	RT	61.1
C.E. @ STA. 128+44.49	LT	31.1
C.E. @ STA. 128+99.93	LT	34.90
TOTAL		702

CHAIN LINK FENCE TO BE RELOCATED SCHEDULE

EXISTING LOCATION	PROPOSED LOCATION	CHAIN LINK FENCE TO BE RELOCATED
		(FOOT)
THIRD STREET PHASE 1		
STA. 119+22.90 - 38.40' LT TO STA. 119+23.00 - 28.20' LT	STA. 119+22.90 - 38.40' LT TO STA. 119+26.23 - 28.20' LT	11
STA. 119+23.00 - 28.20' LT TO STA. 119+26.23 - 28.20' LT		
TOTAL		11

SIGN RELOCATION SCHEDULE

EXISTING LOCATION	PROPOSED LOCATION	RELOCATE * SIGN, SPECIAL
		(EACH)
THIRD STREET PHASE 1		
STA. 114+31.23 - 21.61' LT	STA. 114+31.23 - 29.11' LT	1
STA. 115+67.63 - 22.33' RT	STA. 115+67.63 - 28.58' RT	1
STA. 115+85.88 - 21.52' LT	STA. 115+85.88 - 28.58' LT	1
STA. 118+53.81 - 20.97' LT	STA. 118+60.41 - 29.08' LT	1
STA. 119+37.45 - 20.18' LT	STA. 119+31.95 - 26.58' LT	1
STA. 121+85.26 - 20.85' RT	STA. 121+85.26 - 28.58' RT	1
STA. 122+66.85 - 19.87' LT	STA. 122+66.85 - 26.58' LT	1
STA. 124+23.28 - 19.87' RT	STA. 124+17.36 - 27.58' RT	1
STA. 124+95.53 - 19.81' LT	STA. 124+91.98 - 26.58' LT	1
STA. 127+18.85 - 20.64' LT	STA. 127+18.85 - 26.58' LT	1
STA. 128+13.82 - 21.52' LT	STA. 128+13.82 - 27.58' LT	1
STA. 128+27.55 - 23.20' LT	STA. 128+27.55 - 29.70' LT	1
TOTAL		12

* RELOCATE SIGN, SPECIAL INCLUDES INDIVIDUAL SIGN, OR SIGN ASSEMBLY OR EVEN COMMERCIAL SIGN, ALL REGARDED AS AN INDIVIDUAL SIGN RELOCATION AND PAID PER EACH FOR RELOCATE SIGN, SPECIAL, INCLUDING NEW POST AND THE FOUNDATION AS WELL AS ANY NECESSARY WORK NEEDED FOR THE RELOCATION (WHICH WOULD BE SUBSTANTIALLY EQUIVALENT TO THE EXISTING HARDWARE), AND NO ADDITIONAL PAYMENT WILL BE MADE FOR ALL THE NECESSARY WORK IN ADDITION TO NEW POST OR FOUNDATION, DONE TO RELOCATE THE SIGN COMPLETELY.

SIDEWALK SCHEDULE

LOCATION	P.C.C. SIDEWALK 4 INCH
	(SQ FT)
THIRD STREET PHASE 1	
STA. 114+02.97 - 26.56' RT TO STA. 116+30.58 - 26.58' RT	1421.7
STA. 116+42.58 - 26.58' RT TO STA. 116+68.20 - 26.58' RT	125.6
STA. 116+80.20 - 26.58' RT TO STA. 117+05.82 - 26.58' RT	125.3
STA. 117+17.82 - 30.00' RT TO STA. 118+14.12 - 27.08' RT	574.3
STA. 118+39.76 - 29.41' RT TO STA. 118+48.94 - 29.46' RT	42.1
STA. 119+38.31 - 23.95' RT TO STA. 119+50.01 - 30.39' RT	76.5
STA. 119+76.68 - 27.08' RT TO STA. 124+33.15 - 25.08' RT	3776.4
STA. 124+79.58 - 25.08' RT TO STA. 125+50.13 - 25.08' RT	395.8
STA. 126+59.34 - 25.08' RT TO STA. 127+21.61 - 25.08' RT	321.1
STA. 127+55.87 - 25.08' RT TO STA. 128+10.49 - 25.08' RT	297.2
STA. 128+51.16 - 24.58' RT TO STA. 129+76.49 - 77.06' RT	937.2
STA. 130+38.07 - 51.47' RT TO STA. 130+53.52 - 38.95' RT	102.9
STA. 114+18.58 - 30.53' LT TO STA. 116+52.84 - 26.58' LT	1467.3
STA. 116+64.84 - 26.58' LT TO STA. 117+93.70 - 26.58' LT	748.7
STA. 118+05.70 - 26.58' LT TO STA. 118+75.34 - 29.03' LT	459.1
STA. 119+16.77 - 27.44' LT TO STA. 120+13.35 - 24.58' LT	636.0
STA. 120+25.35 - 25.58' LT TO STA. 120+89.30 - 24.58' LT	353.7
STA. 121+01.30 - 24.58' LT TO STA. 122+24.94 - 24.58' LT	733.9
STA. 122+36.94 - 24.58' LT TO STA. 122+77.05 - 24.58' LT	210.0
STA. 123+01.05 - 24.58' LT TO STA. 123+26.50 - 24.58' LT	122.2
STA. 123+38.50 - 25.58' LT TO STA. 123+46.50 - 25.58' LT	24.0
STA. 123+58.50 - 24.58' LT TO STA. 124+34.45 - 26.06' LT	512.9
STA. 124+77.66 - 26.07' LT TO STA. 125+23.86 - 24.58' LT	338.9
STA. 125+35.14 - 36.19' LT TO STA. 125+38.36 - 24.58' LT	28.3
STA. 125+35.86 - 24.58' LT TO STA. 126+09.38 - 24.58' LT	415.1
STA. 126+23.38 - 24.58' LT TO STA. 126+57.62 - 24.58' LT	170.8
STA. 126+85.35 - 24.58' LT TO STA. 127+71.93 - 24.58' LT	502.4
STA. 127+83.93 - 24.58' LT TO STA. 128+31.90 - 24.58' LT	249.2
STA. 128+56.14 - 24.58' LT TO STA. 128+86.37 - 24.58' LT	143.7
STA. 129+13.43 - 24.58' LT TO STA. 129+76.82 - 66.43' LT	552.5
STA. 129+24.82 - 33.83' LT TO STA. 129+28.77 - 24.58' LT	36.6
STA. 130+36.71 - 43.97' LT TO STA. 130+49.71 - 19.23' LT	143.6
TOTAL	16045

MODEL: Default
FILE NAME: P:\Madison\2019\E191003 Third Street Resurfacing\combined_3rd_street_ph 1.dgn
JUNEAU Job No. E191003



USER NAME = ramesh	DESIGNED - BFK	REVISED -
	DRAWN - RKR	REVISED -
PLOT SCALE = 100.0000 ' / in.	CHECKED - BFK	REVISED -
PLOT DATE = 3/14/2024	DATE - 1/11/24	REVISED -

THIRD STREET IMPROVEMENTS
PHASE 1
CITY OF MADISON, ILLINOIS

QUANTITY SCHEDULES

SCALE: NTS SHEET 4 OF 4 SHEETS STA. TO STA.

MUN RTE.	SECTION	COUNTY	TOTAL SHEETS	SHEET NO.
2040	18-00063-00-R5	MADISON	56	13
CONTRACT NO. 97829				
		ILLINOIS	FED. AID PROJECT	

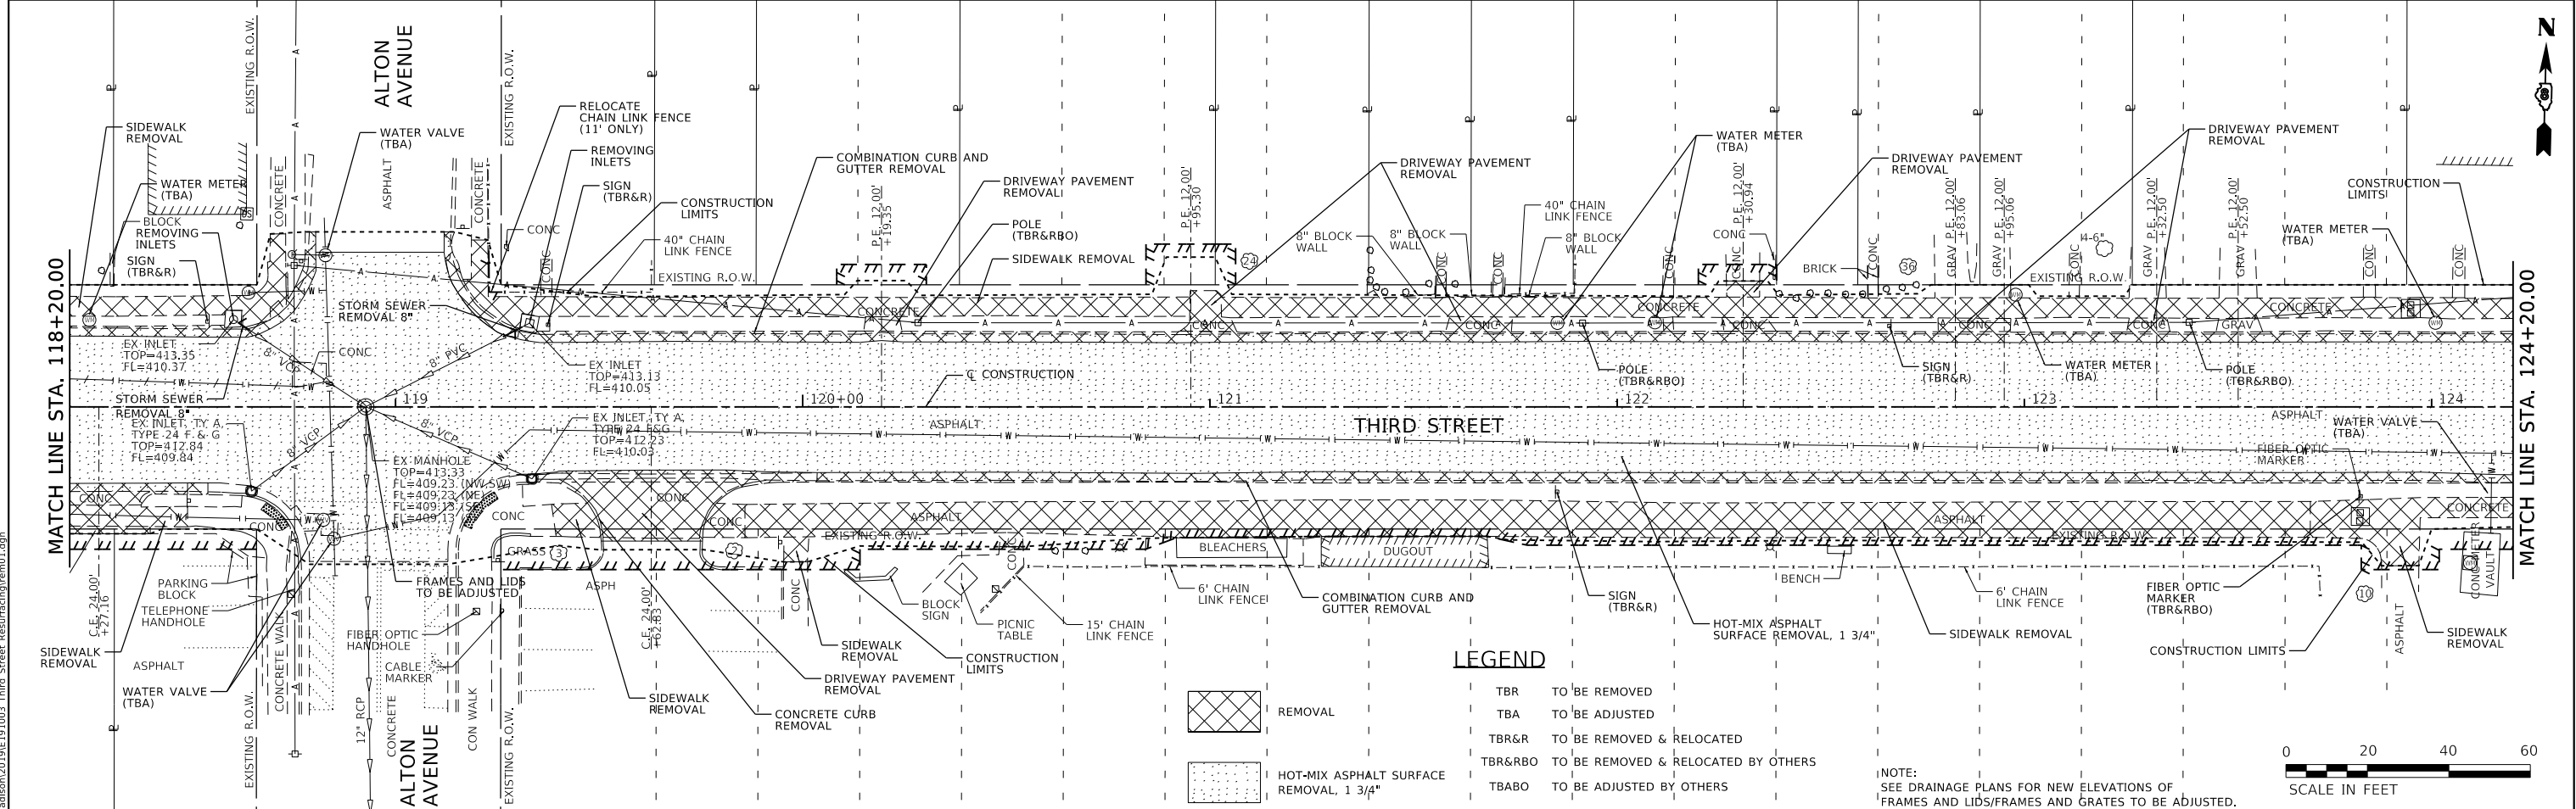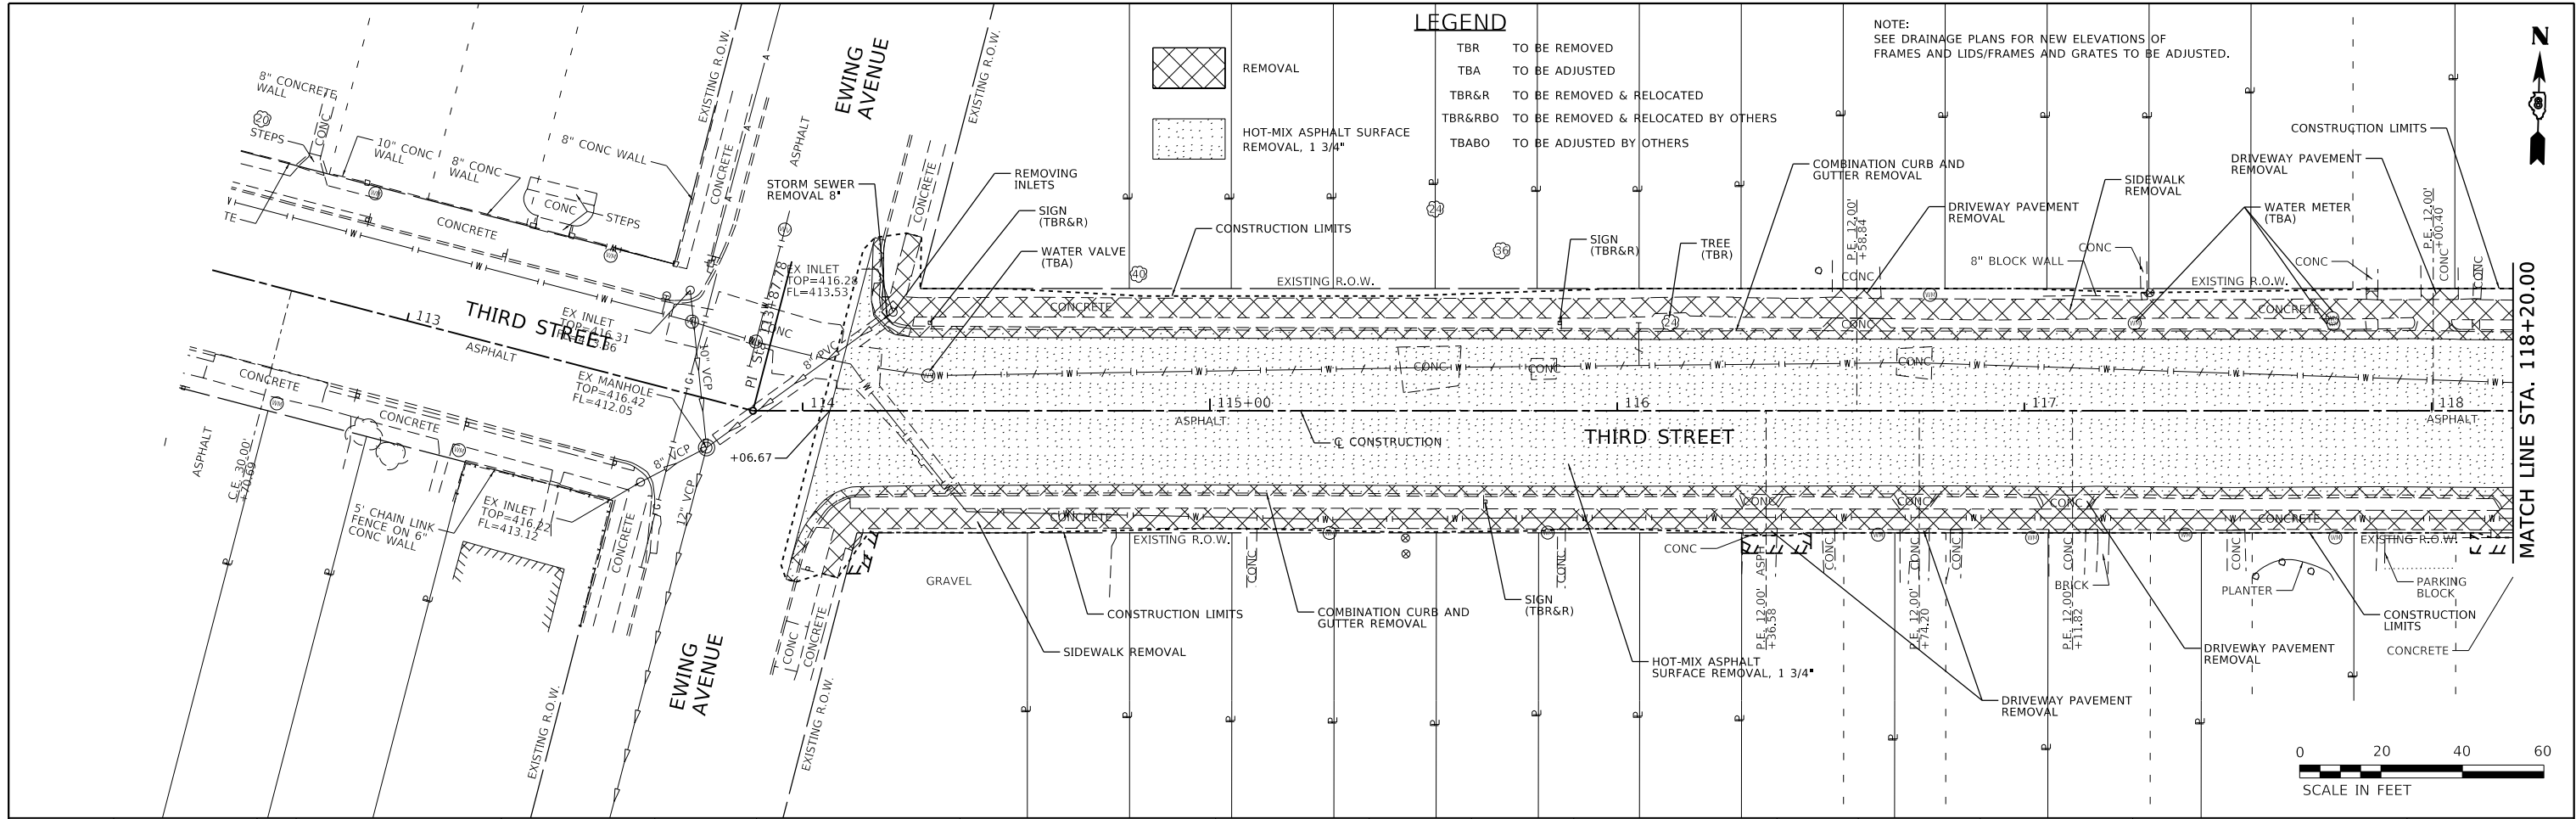

THIRD STREET IMPROVEMENTS PHASE 1 CITY OF MADISON, ILLINOIS				REMOVAL		MUN. RTE.		SECTION		COUNTY		TOTAL SHEETS		SHEET NO.	
SCALE: 1"=20'				SHEET 1 OF 2 SHEETS		2040		18-00063-00-R5		MADISON		56		14	
JUNEAU Job No. E191003				STA. 114+06.67 TO STA. 124+20.00		ILLINOIS		FED. AID PROJECT		CONTRACT NO. 97829					
USER NAME = ramesh				DESIGNED - BFK		REVISED -		DRAWN - RKR		REVISED -		CHECKED - BFK		REVISED -	
PLOT SCALE = 40,000' 1" / in.				DATE - 1/11/24		REVISED -		PLOT DATE = 1/9/2024		REVISED -					

PROFILE		BY	DATE
SURVEYED _____			
PLOTTED _____			
NOTE BOOK _____	GRADES CHECKED _____		
	R.M. NOTED _____		
NO. _____	STRUCTURE NOTAT'NS CHKD _____		


[illegible]

JUNEAU Job No. E191003	USER NAME = ramesh	DESIGNED - BFK	REVISED -	THIRD STREET IMPROVEMENTS PHASE 1 CITY OF MADISON, ILLINOIS	PLAN AND PROFILE				MUN RTE.	SECTION	COUNTY	TOTAL SHEETS	SHEET NO.
	PLOT SCALE = 40.0001 ' / in.	DRAWN - RKR	REVISED -						2040	18-00063-00-R5	MADISON	56	16
	PLOT DATE = 1/9/2024	CHECKED - BFK	REVISED -		SCALE: 1"=20'	SHEET 1 OF 3 SHEETS	STA. 114+06.67 TO STA. 119+40.00	CONTRACT NO. 97829					
	DATE - 1/11/24	REVISED -	ILLINOIS FED. AID PROJECT										

PLAN	SURVEYED	BY	DATE
NO.	PLOTTED		
	ALIGNMENT CHECKED		
	GRADES CHECKED		
	STRUCTURE NOTATIONS CHKD		
	CAAD FILE NAME		



PROFILE	SURVEYED	BY	DATE
NO.	PLOTTED		
	GRADES CHECKED		
	STRUCTURE NOTATIONS CHKD		

MODEL Default
FILE NAME: P:\madison\2019\E191003 Third Street Resurfacing\plan2.dgn

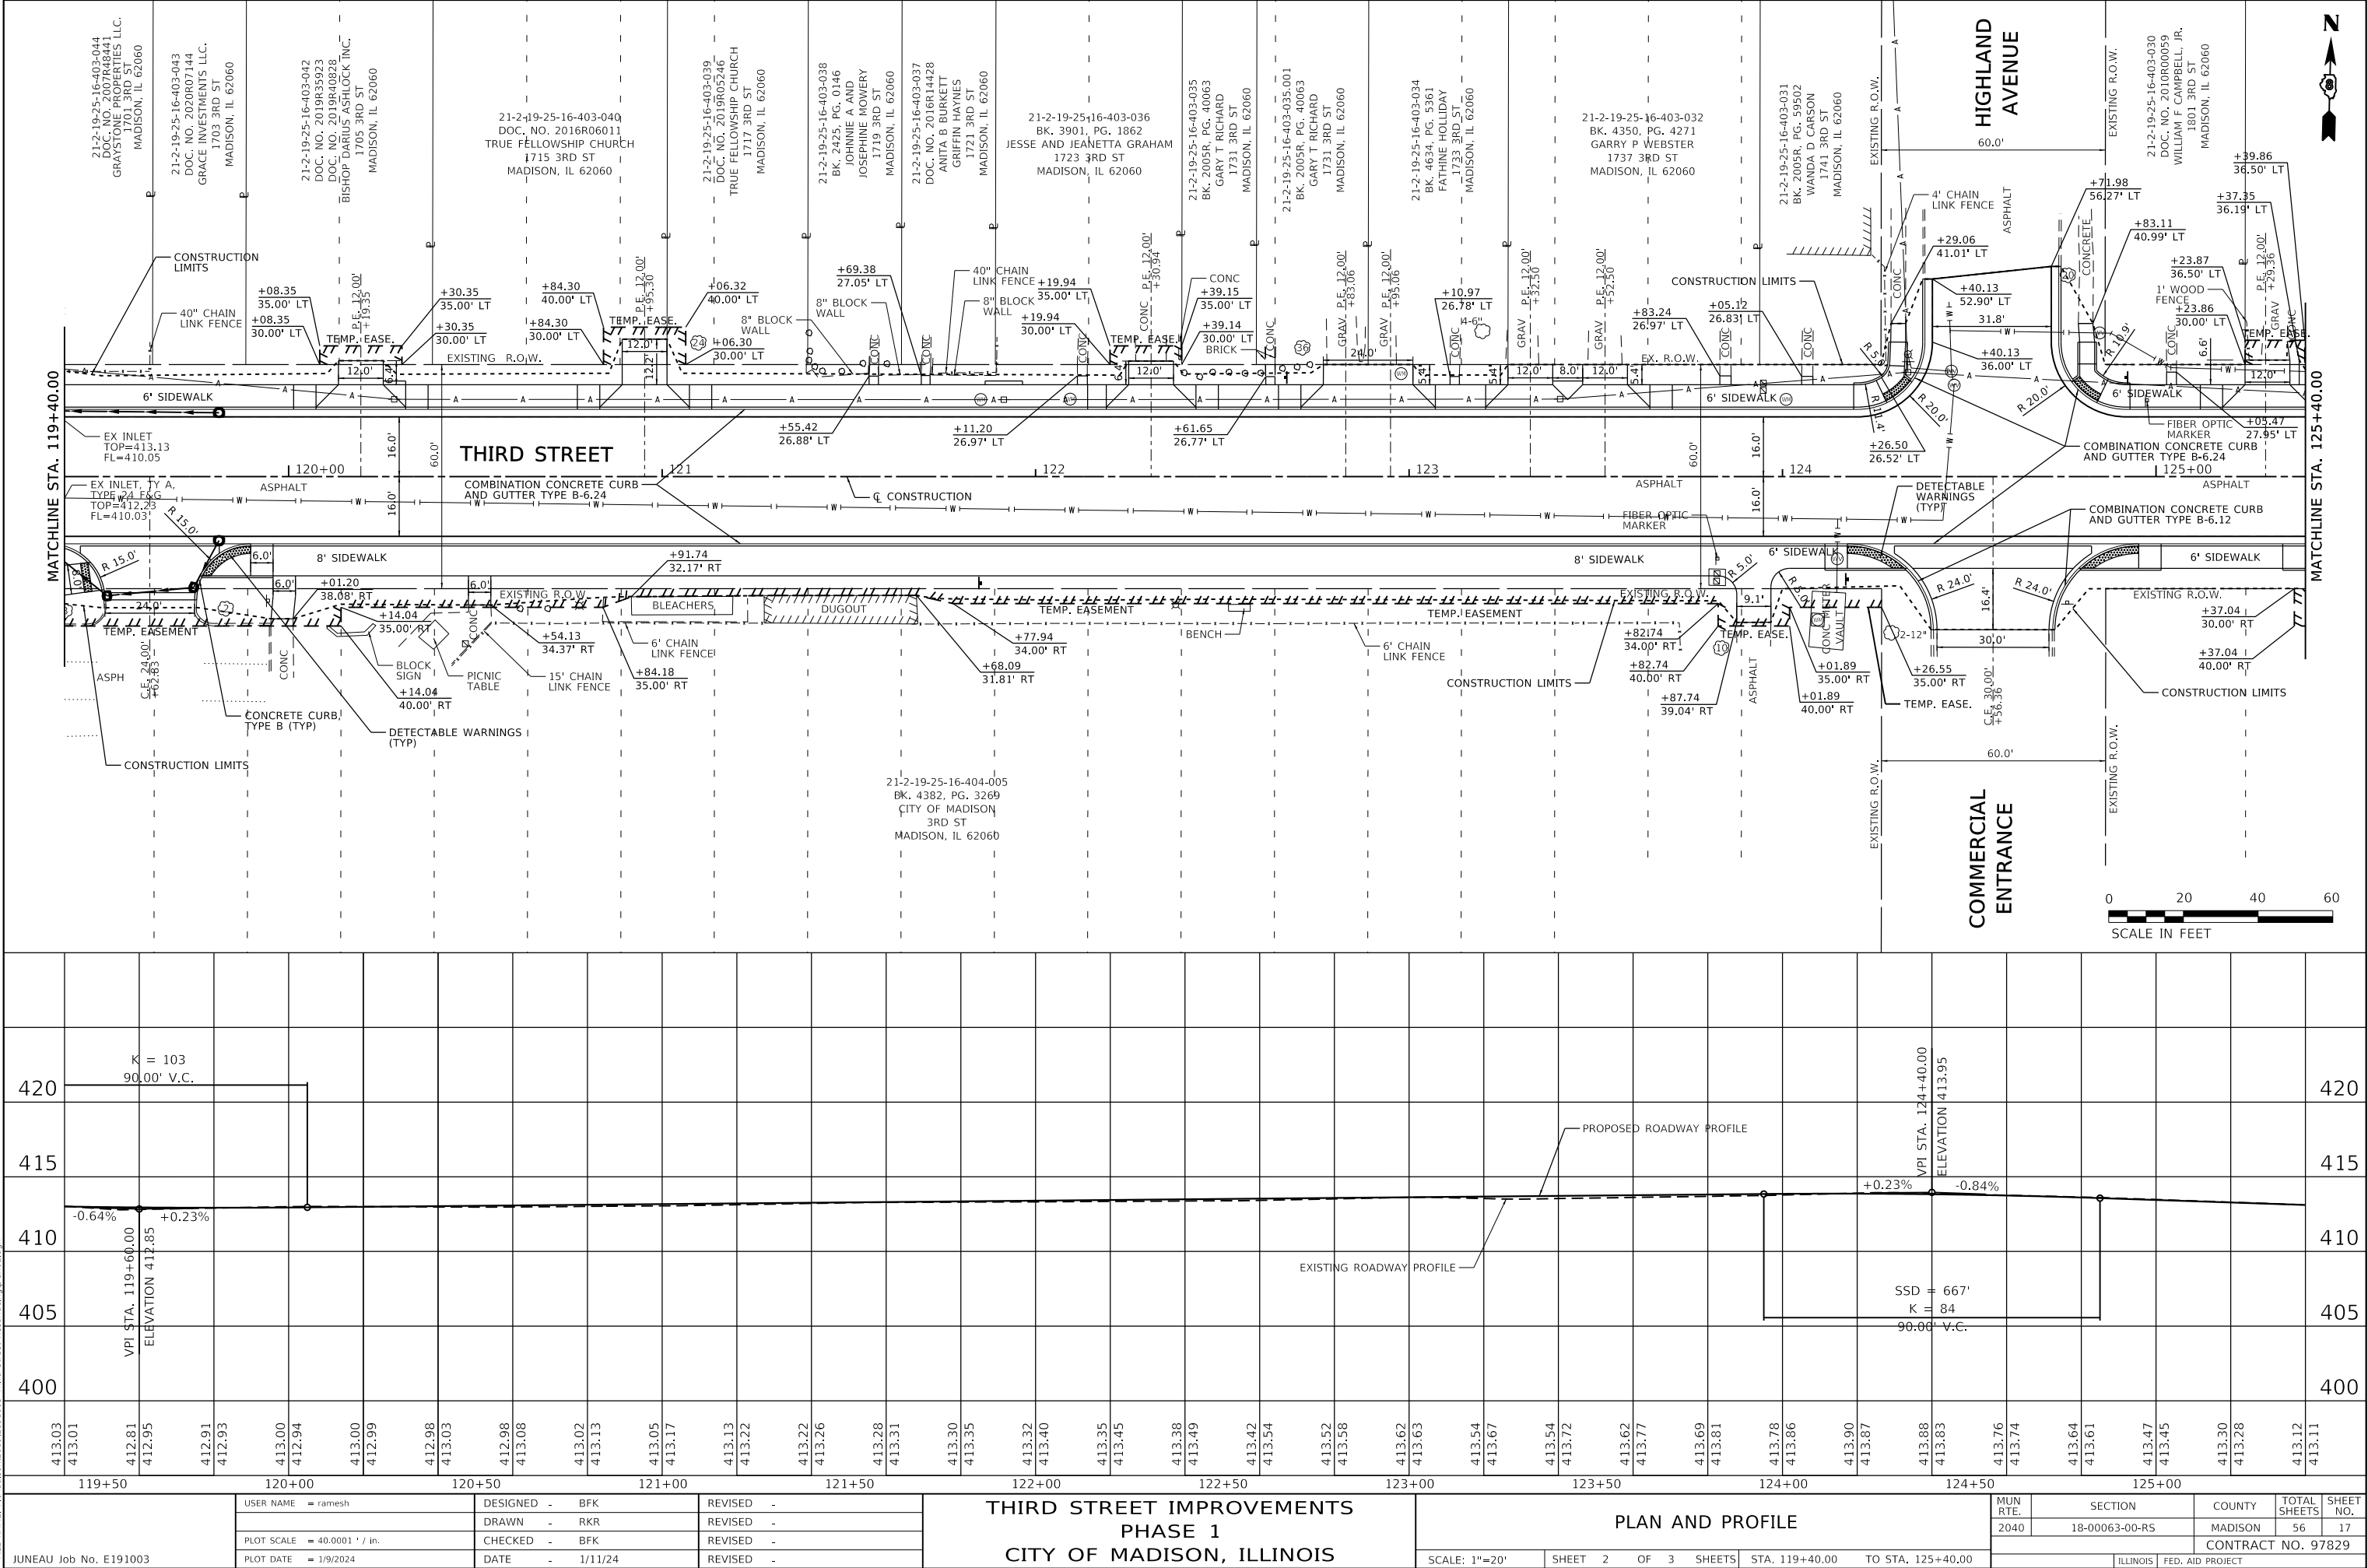


PLAN	SURVEYED	DATE
NO.	BY	
NOTE BOOK	PLOTTED	
	ALIGNED	
	CHECKED	
	FILED	
	FILE NAME	

PROFILE	SURVEYED	DATE
NO.	BY	
NOTE BOOK	PLOTTED	
	GRADES	
	CHECKED	
	STRUCTURE	
	NOTATION	

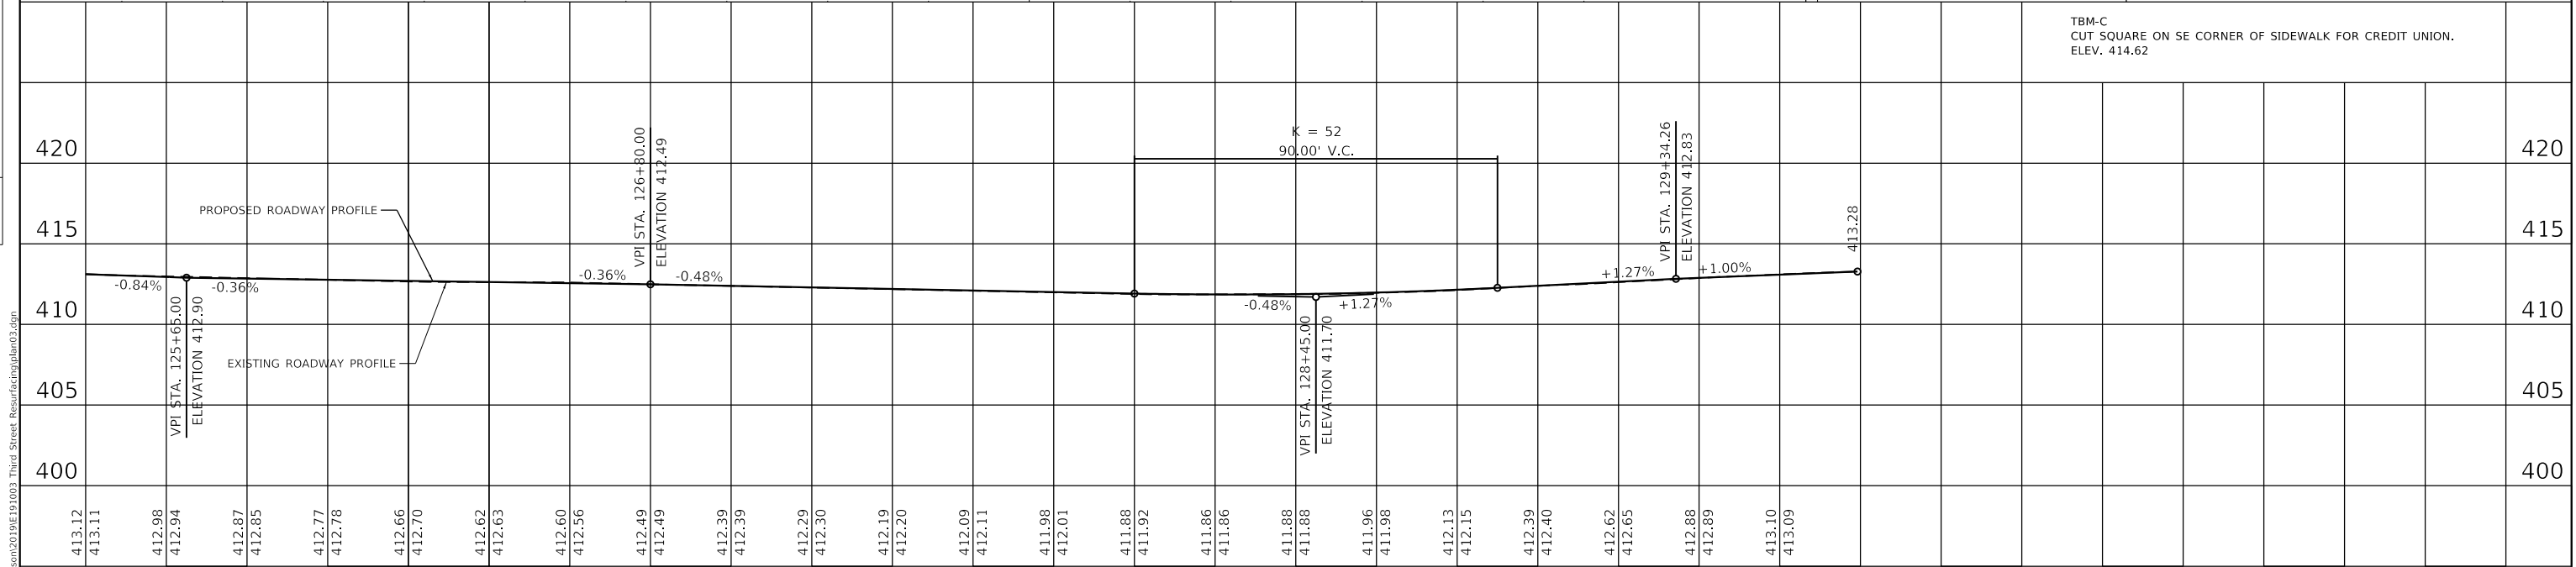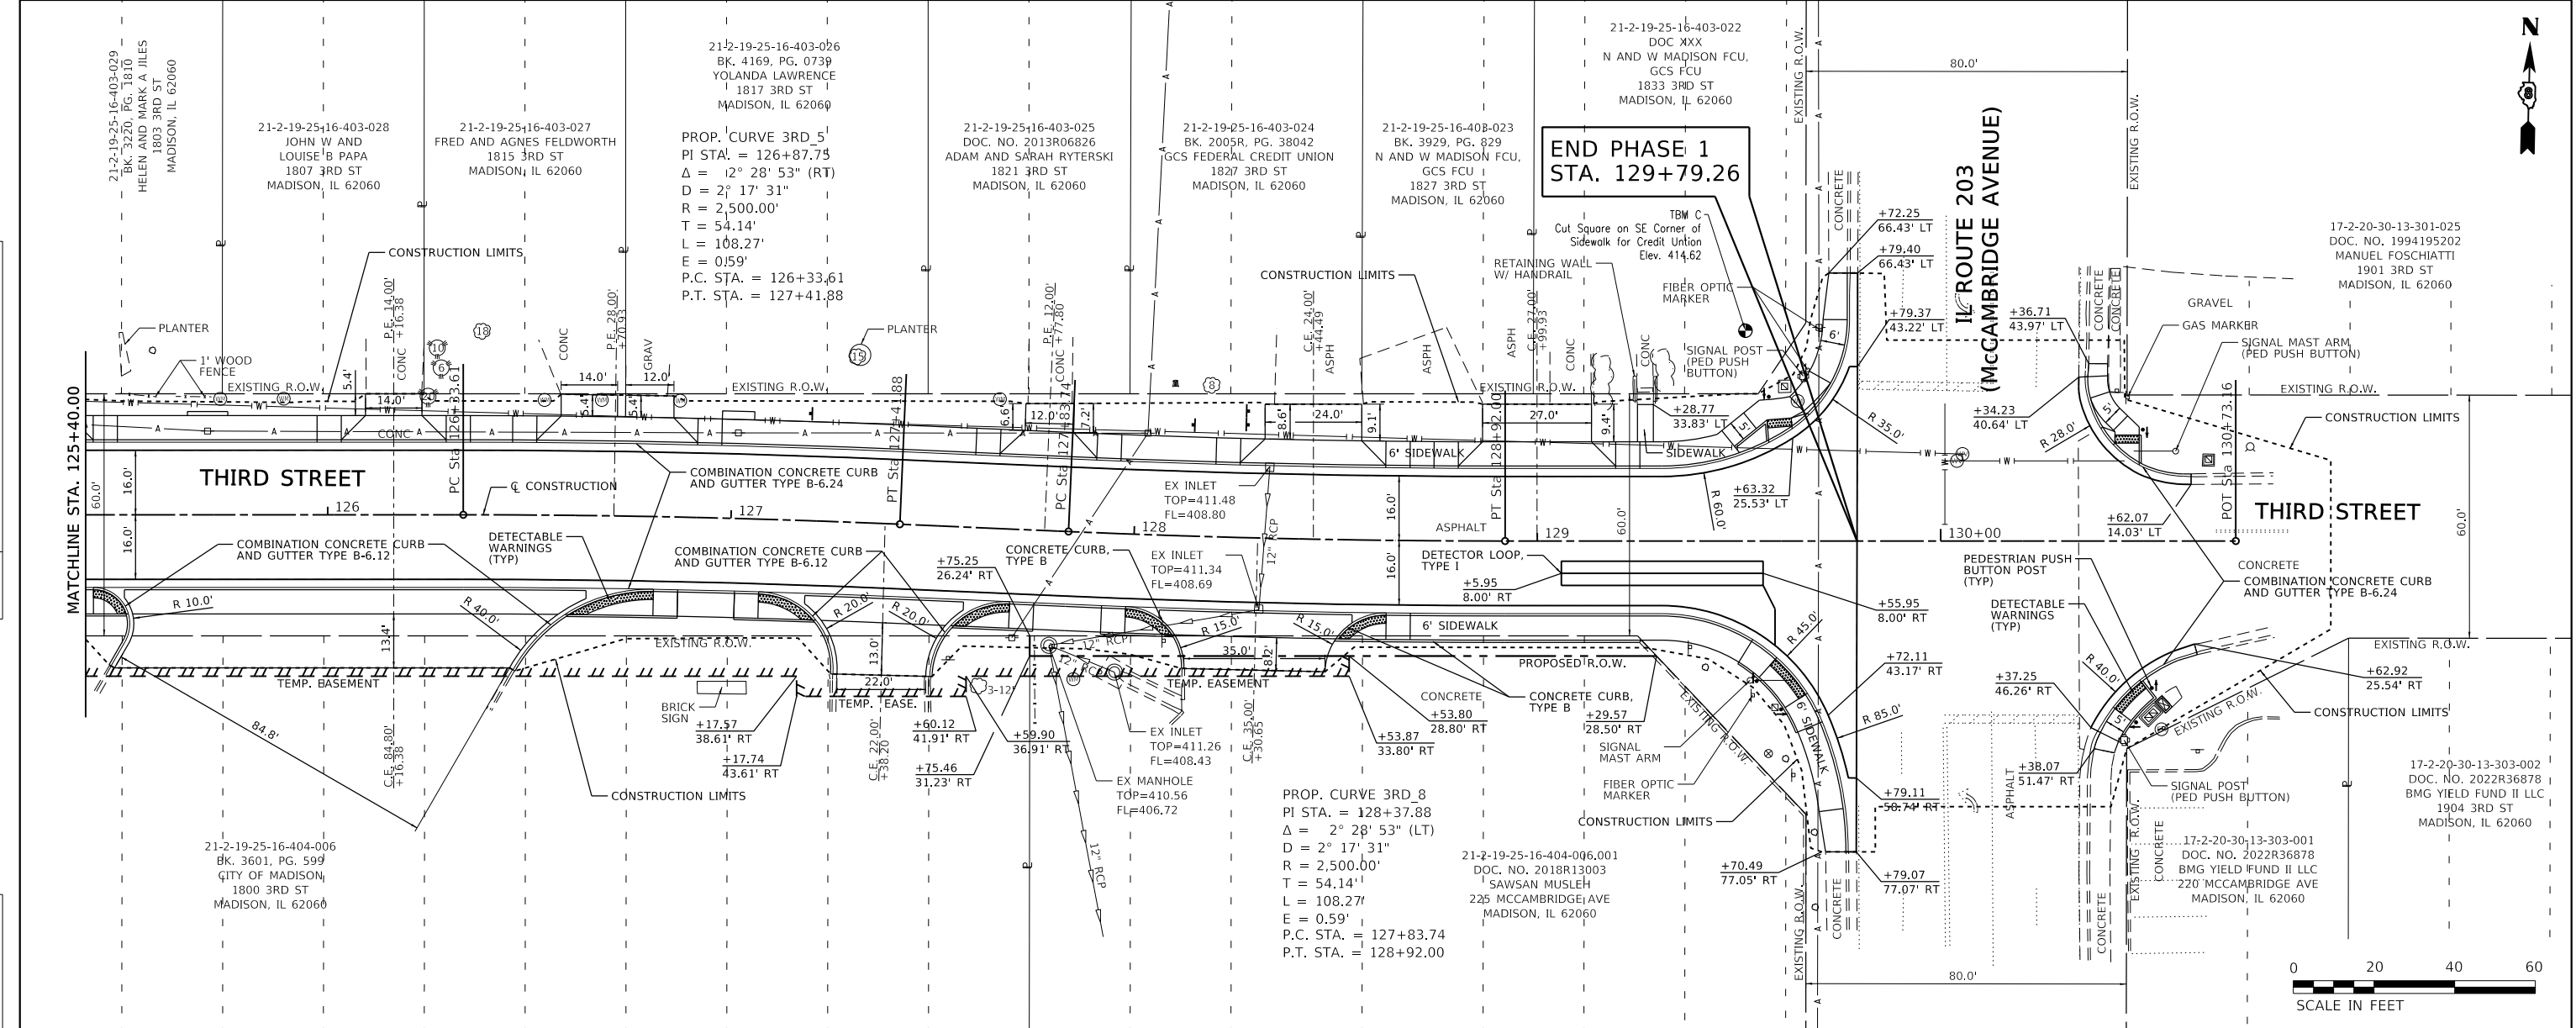

THIRD STREET IMPROVEMENTS PHASE 1 CITY OF MADISON, ILLINOIS				PLAN AND PROFILE				MUN. RTE. SECTION COUNTY TOTAL SHEETS SHEET NO.			
JUNEAU Job No. E191003				SCALE: 1"=20'				2040 18-00063-00-RS MADISON 56 18			
				SHEET 3 OF 3 SHEETS STA. 125+40.00 TO STA. 129+79.26				ILLINOIS FED. AID PROJECT			

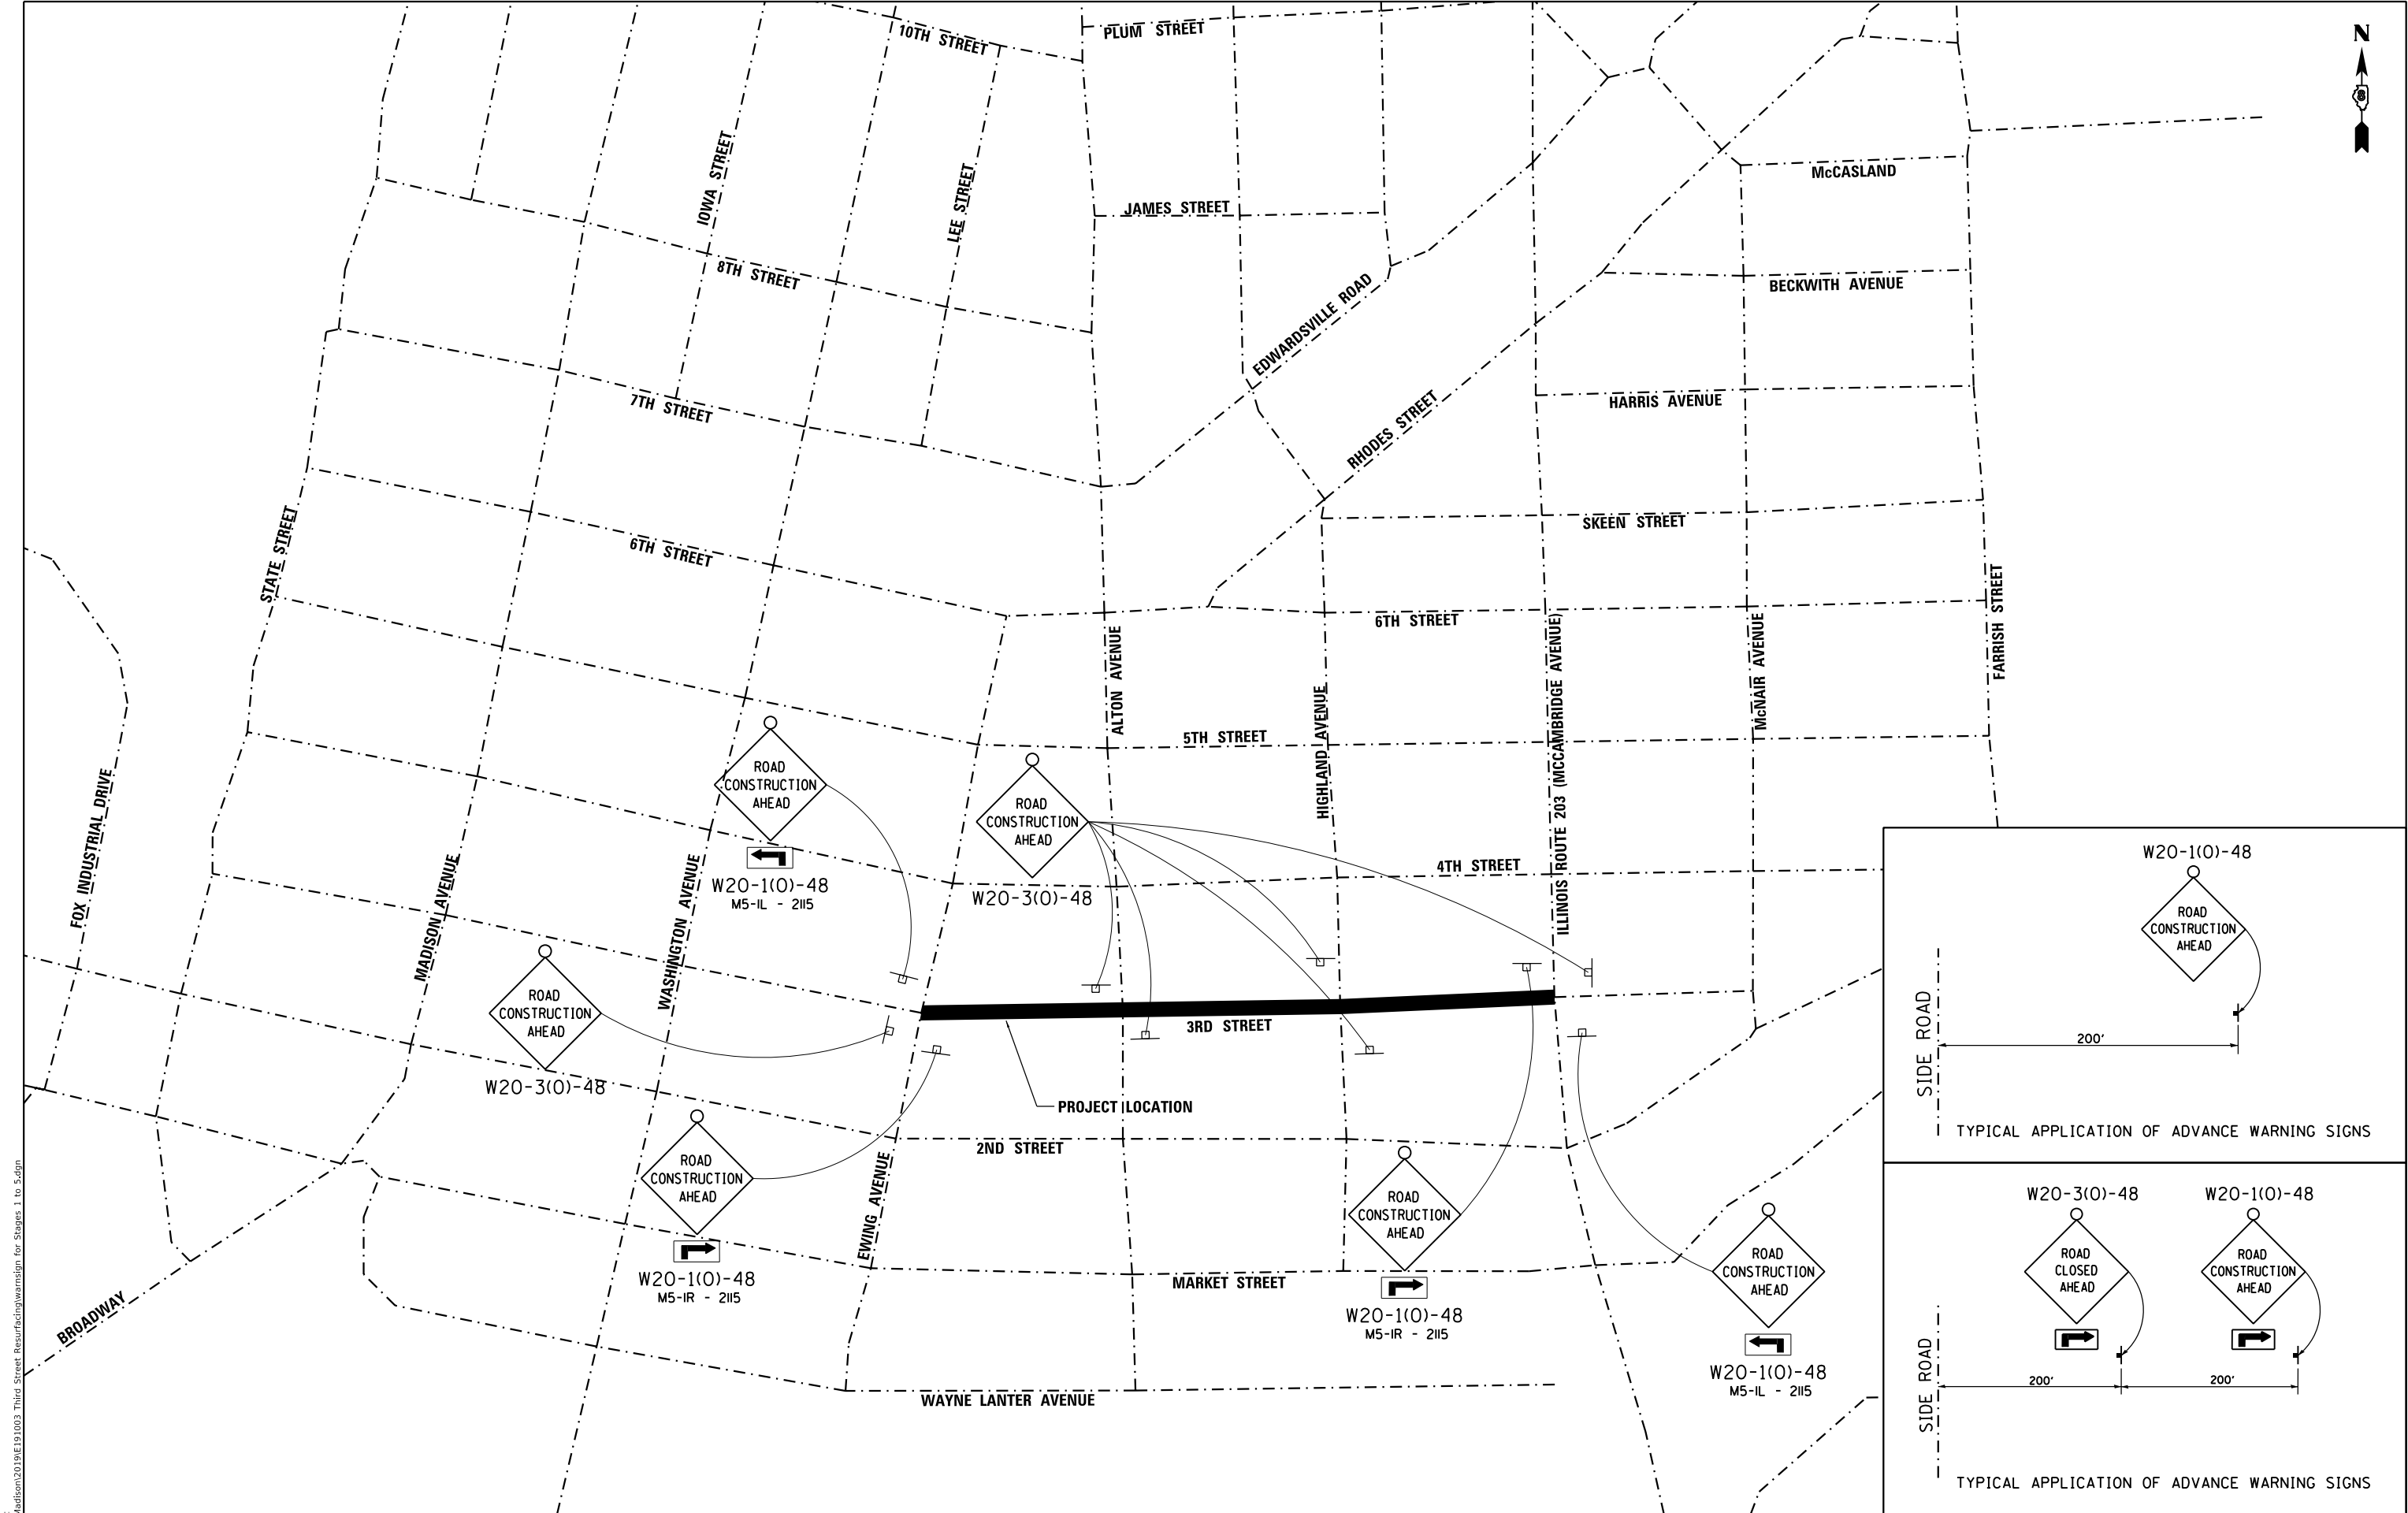

MODEL: Default
FILE NAME: P:\Madison\2019\E191003 Third Street Resurfacing\warnsign for Stages 1 to 5.dgn
JUNEAU Job No. E191003

USER NAME = ramesh	DESIGNED - BFK	REVISED -
	DRAWN - RKR	REVISED -
PLOT SCALE = 400.0000' / in.	CHECKED - BFK	REVISED -
PLOT DATE = 1/9/2024	DATE - 1/11/24	REVISED -


THIRD STREET IMPROVEMENTS
PHASE 1
CITY OF MADISON, ILLINOIS

ADVANCED WARNING SIGNS
STAGES 1 TO 5 CONSTRUCTION


SCALE: NTS SHEET 1 OF 1 SHEETS STA. TO STA.

MUN RTE.	SECTION	COUNTY	TOTAL SHEETS	SHEET NO.
2040	18-00063-00-R5	MADISON	56	19
CONTRACT NO. 97829				
ILLINOIS FED. AID PROJECT				

STAGE 1 CONSTRUCTION

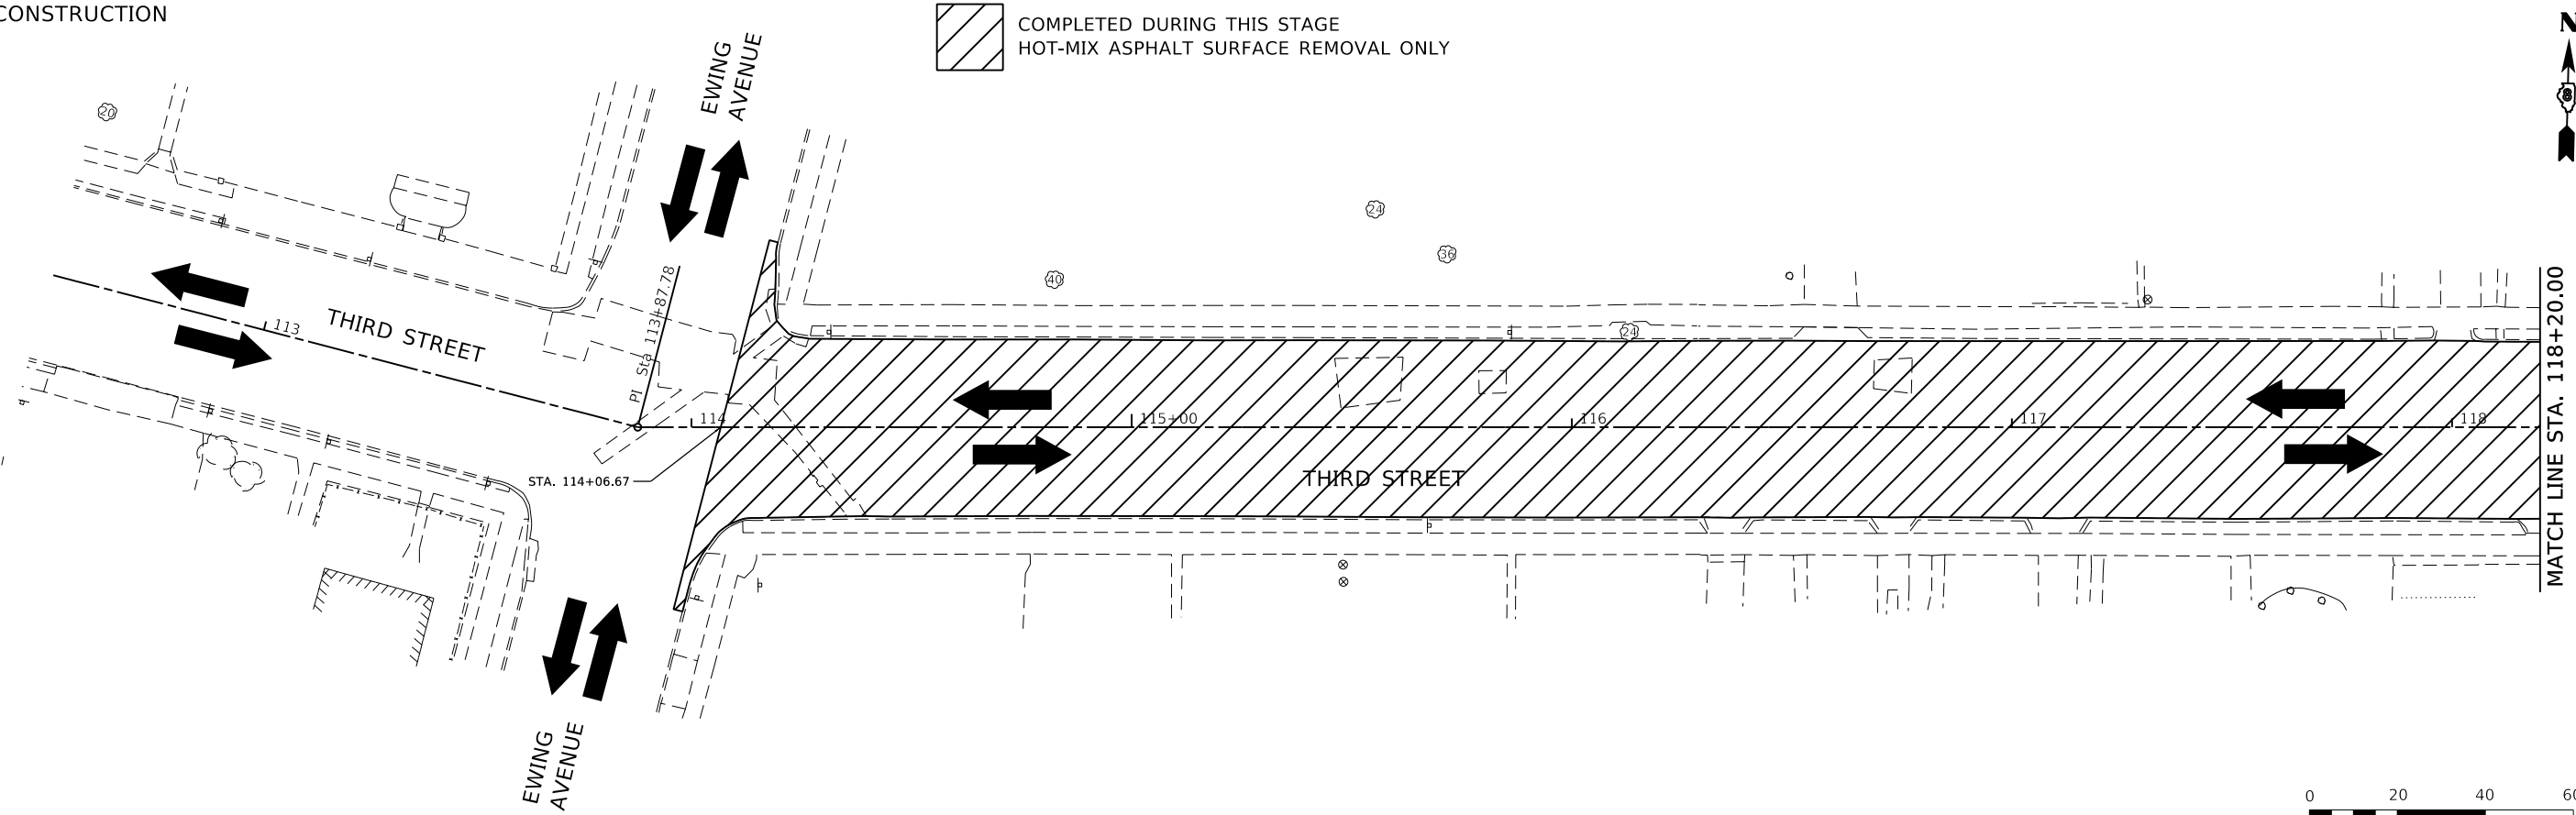

STAGE 1 CONSTRUCTION

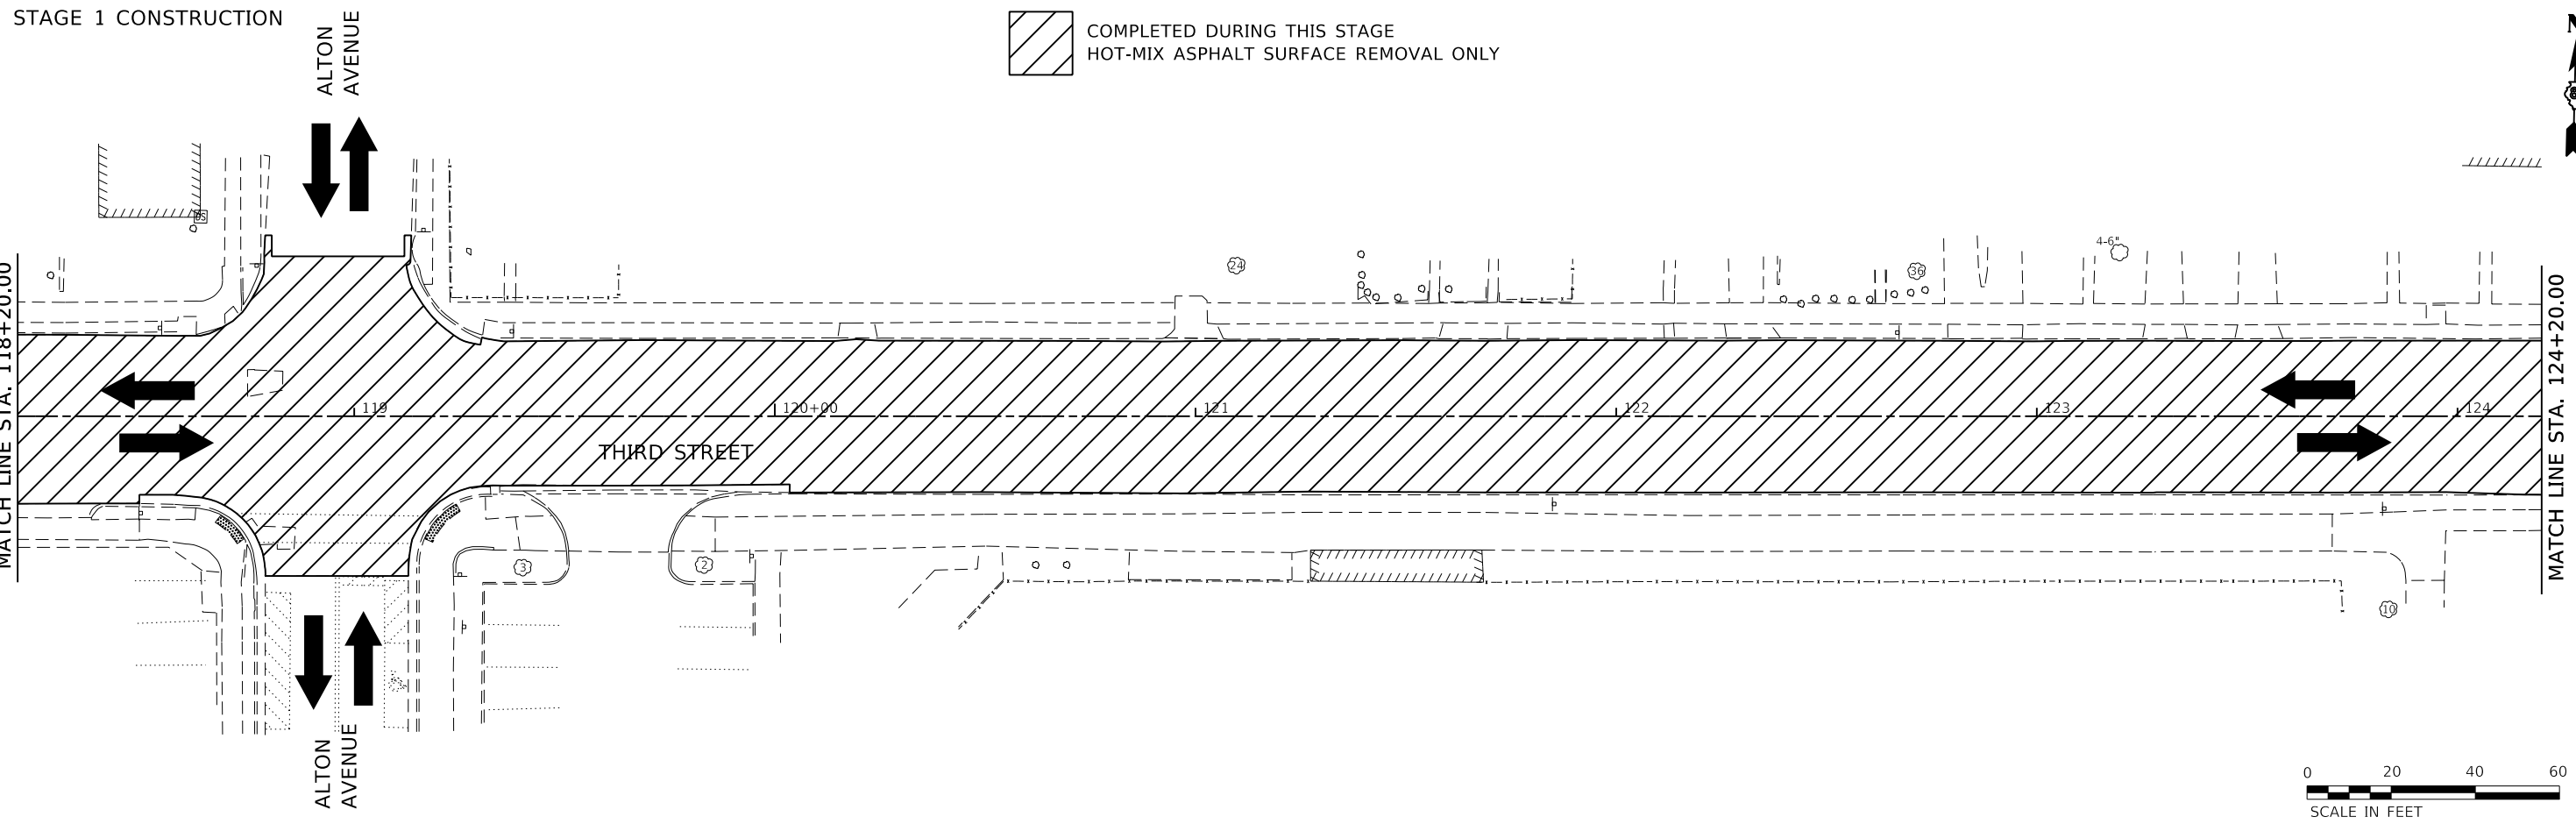

MODEL: Default
FILE NAME: P:\Madison\2019\E191003 Third Street Resurfacing\stagecont stage 01a.dgn
JUNEAU Job No. E191003


USER NAME = ramesh	DESIGNED - BFK	REVISED -
	DRAWN - RKR	REVISED -
PLOT SCALE = 40.0001 ' / in.	CHECKED - BFK	REVISED -
PLOT DATE = 1/9/2024	DATE - 1/11/24	REVISED -

THIRD STREET IMPROVEMENTS
PHASE 1
CITY OF MADISON, ILLINOIS

STAGE 1 CONSTRUCTION			
SCALE: 1"=20'	SHEET 1 OF 2 SHEETS	STA. 114+06.67	TO STA. 124+20.00

MUN. RTE.	SECTION	COUNTY	TOTAL SHEETS	SHEET NO.
2040	18-00063-00-R5	MADISON	56	20
CONTRACT NO. 97829				
ILLINOIS FED. AID PROJECT				

MODEL: Default
FILE NAME: C:\Madison\2019\E191003 Third Street Resurfacing\stageconst stage 01b.dgn

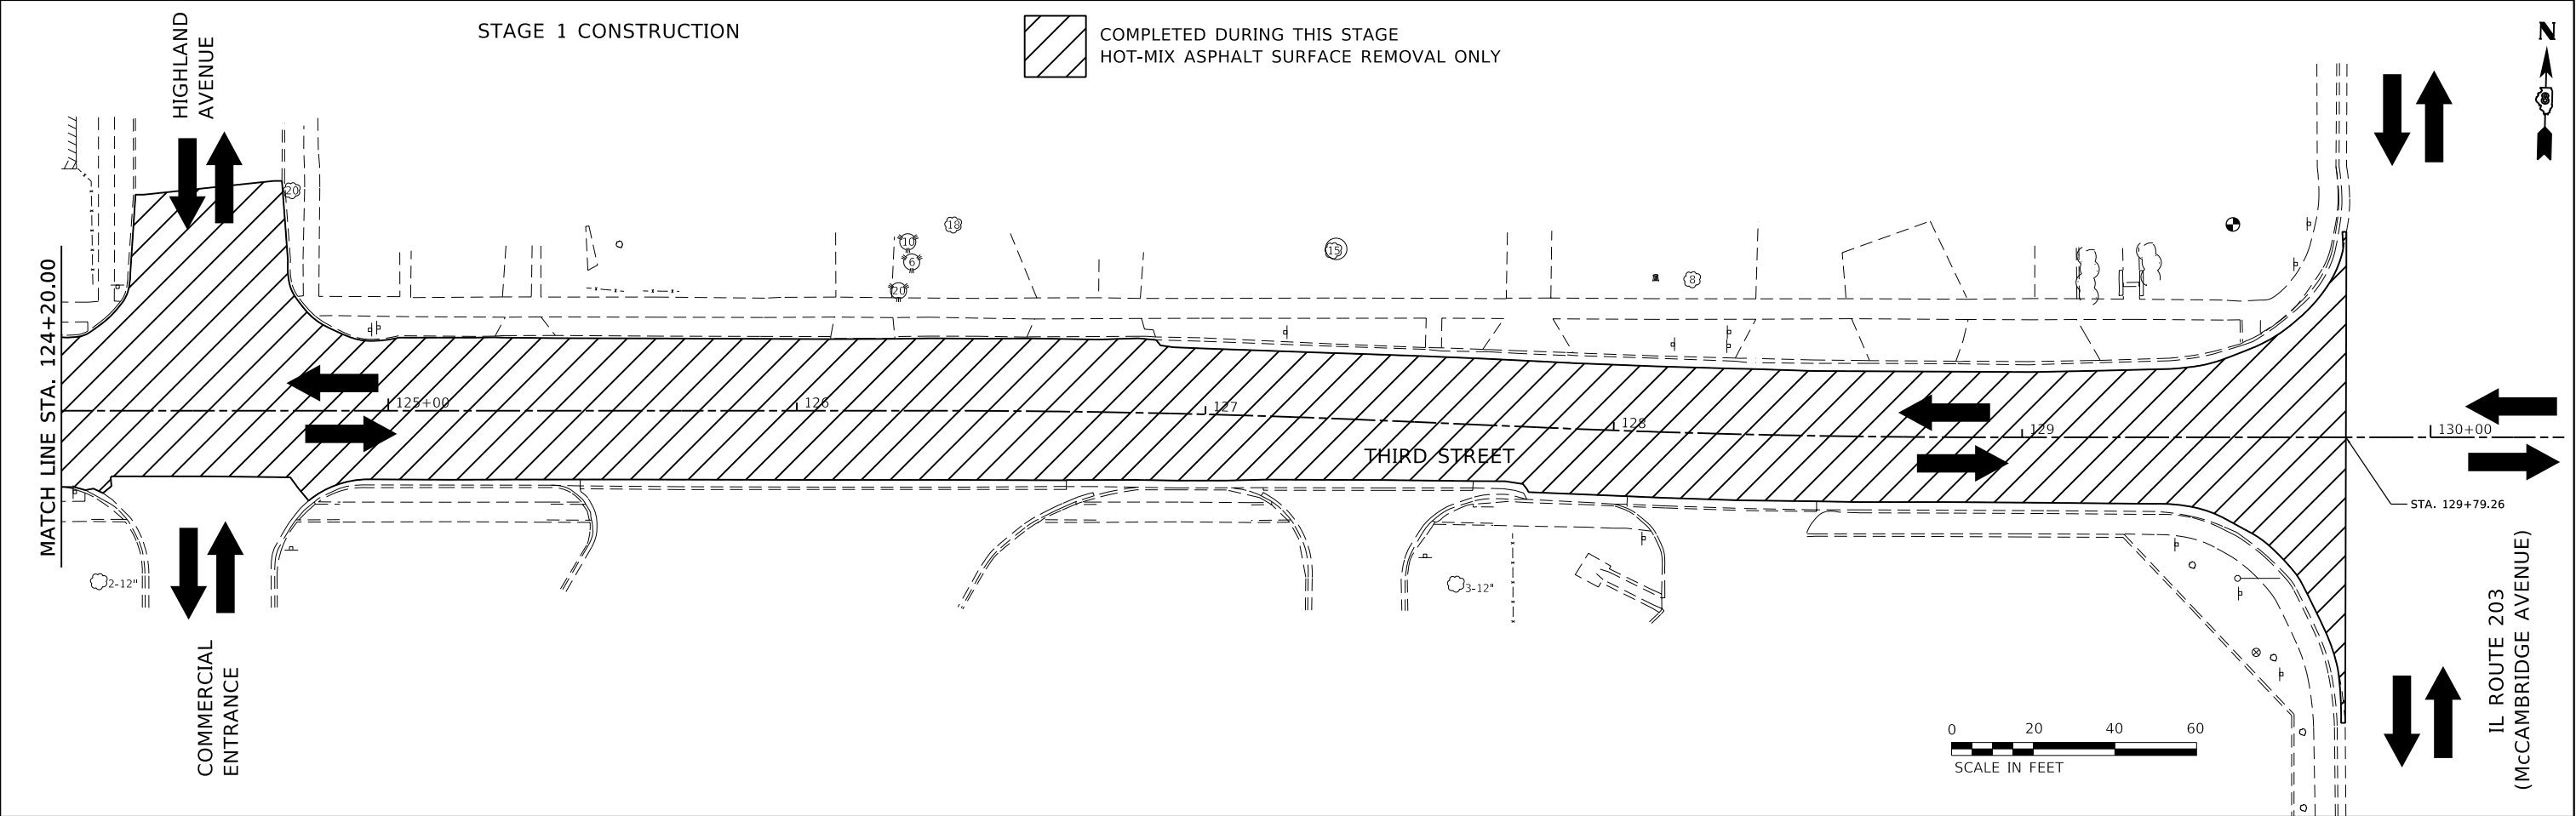


JUNEAU Job No. E191003	USER NAME = ramesh	DESIGNED - BFK	REVISED -
		DRAWN - RKR	REVISED -
	PLOT SCALE = 40,0001 ' / in.	CHECKED - BFK	REVISED -
	PLOT DATE = 1/9/2024	DATE - 1/11/24	REVISED -

THIRD STREET IMPROVEMENTS
PHASE 1
CITY OF MADISON, ILLINOIS


STAGE 1 CONSTRUCTION			
SCALE: 1"=20'	SHEET 2 OF 2 SHEETS	STA. 124+20.00	TO STA. 129+79.26

MUN RTE.	SECTION	COUNTY	TOTAL SHEETS	SHEET NO.
2040	18-00063-00-RS	MADISON	56	21
CONTRACT NO. 97829				
ILLINOIS FED. AID PROJECT				

STAGE 2 CONSTRUCTION

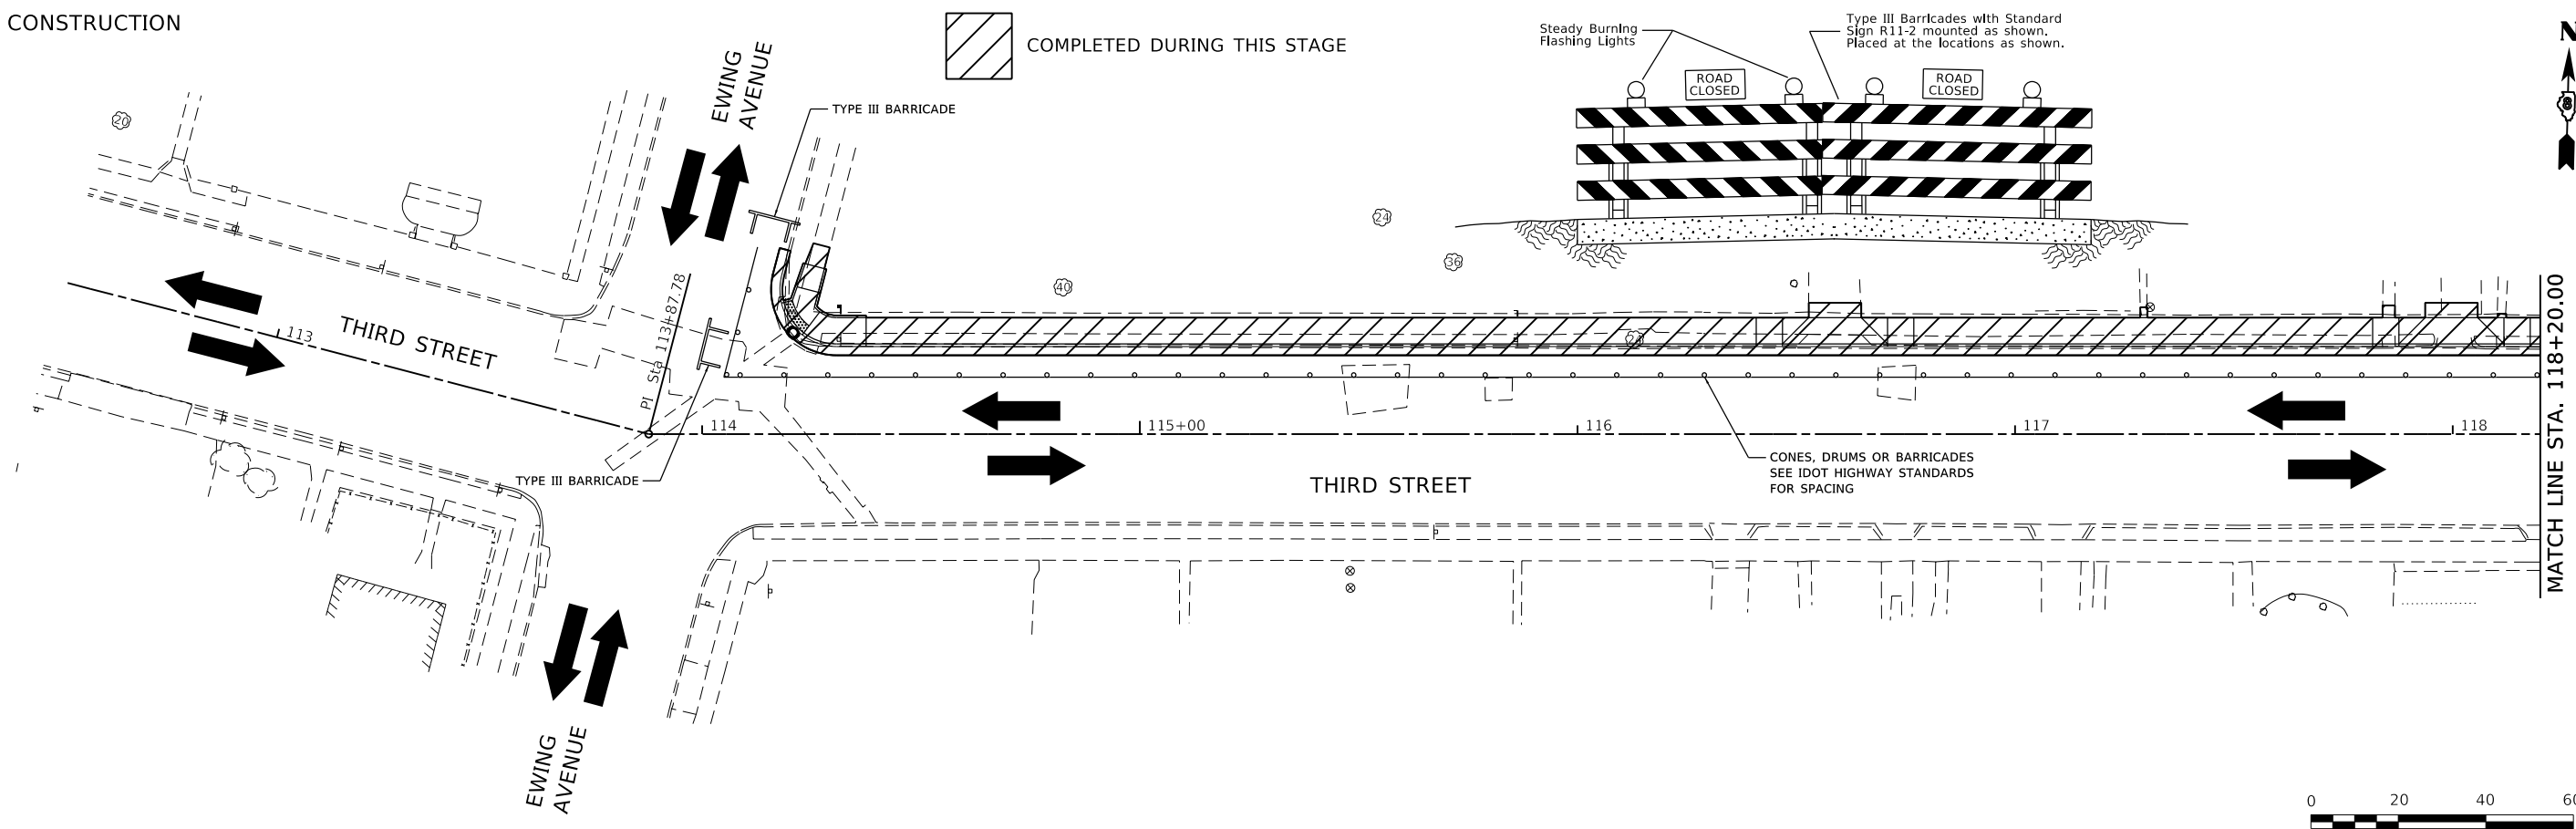

STAGE 2 CONSTRUCTION

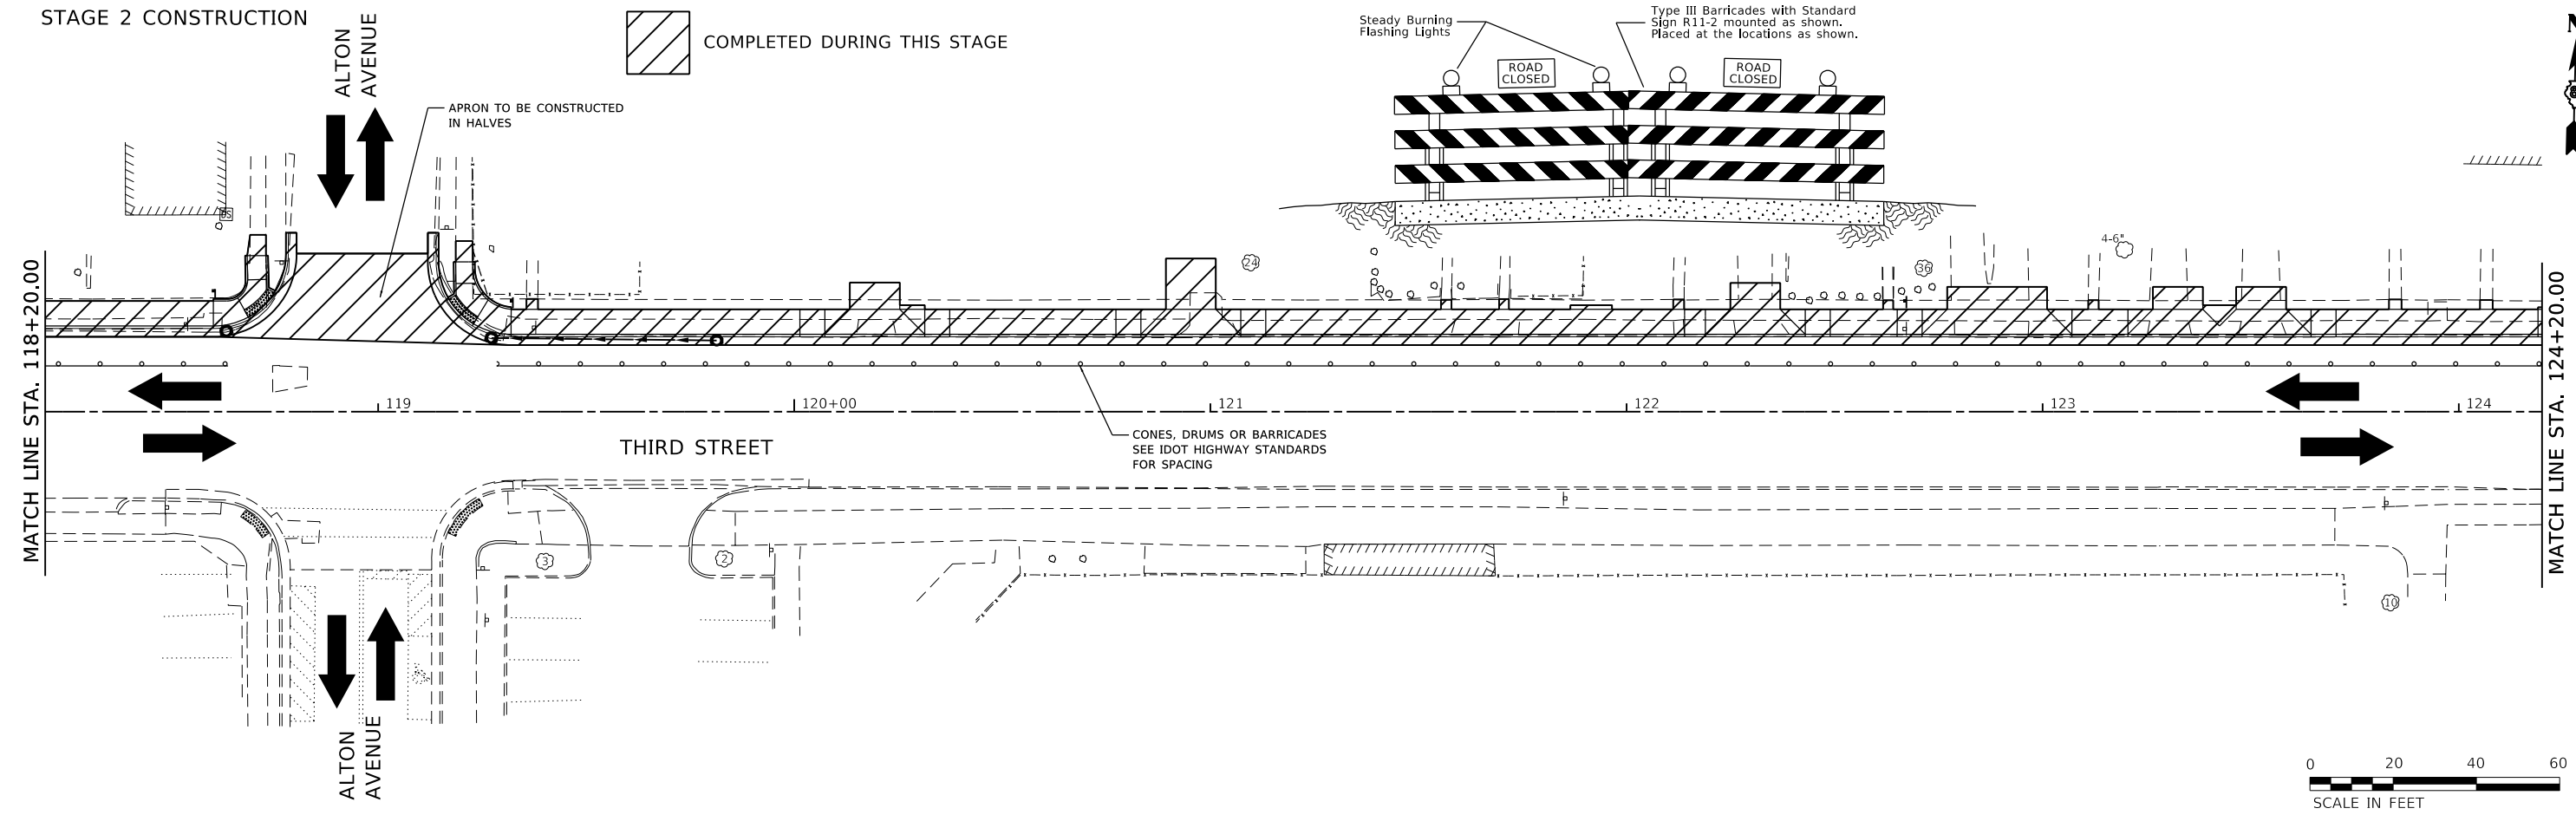



MODEL: Default
FILE NAME: P:\Madison\2019\E191003 Third Street Resurfacing\stage2.dgn
JUNEAU Job No. E191003

USER NAME = ramesh	DESIGNED - BFK	REVISED -
	DRAWN - RKR	REVISED -
PLOT SCALE = 40,0001 ' / in.	CHECKED - BFK	REVISED -
PLOT DATE = 1/9/2024	DATE - 1/11/24	REVISED -

THIRD STREET IMPROVEMENTS
PHASE 1
CITY OF MADISON, ILLINOIS


STAGE 2 CONSTRUCTION			
SCALE: 1"=20'	SHEET 1 OF 2 SHEETS	STA. 114+06.67	TO STA. 124+20.00

MUN. RTE.	SECTION	COUNTY	TOTAL SHEETS	SHEET NO.
2040	18-00063-00-R5	MADISON	56	22
CONTRACT NO. 97829				
ILLINOIS FED. AID PROJECT				

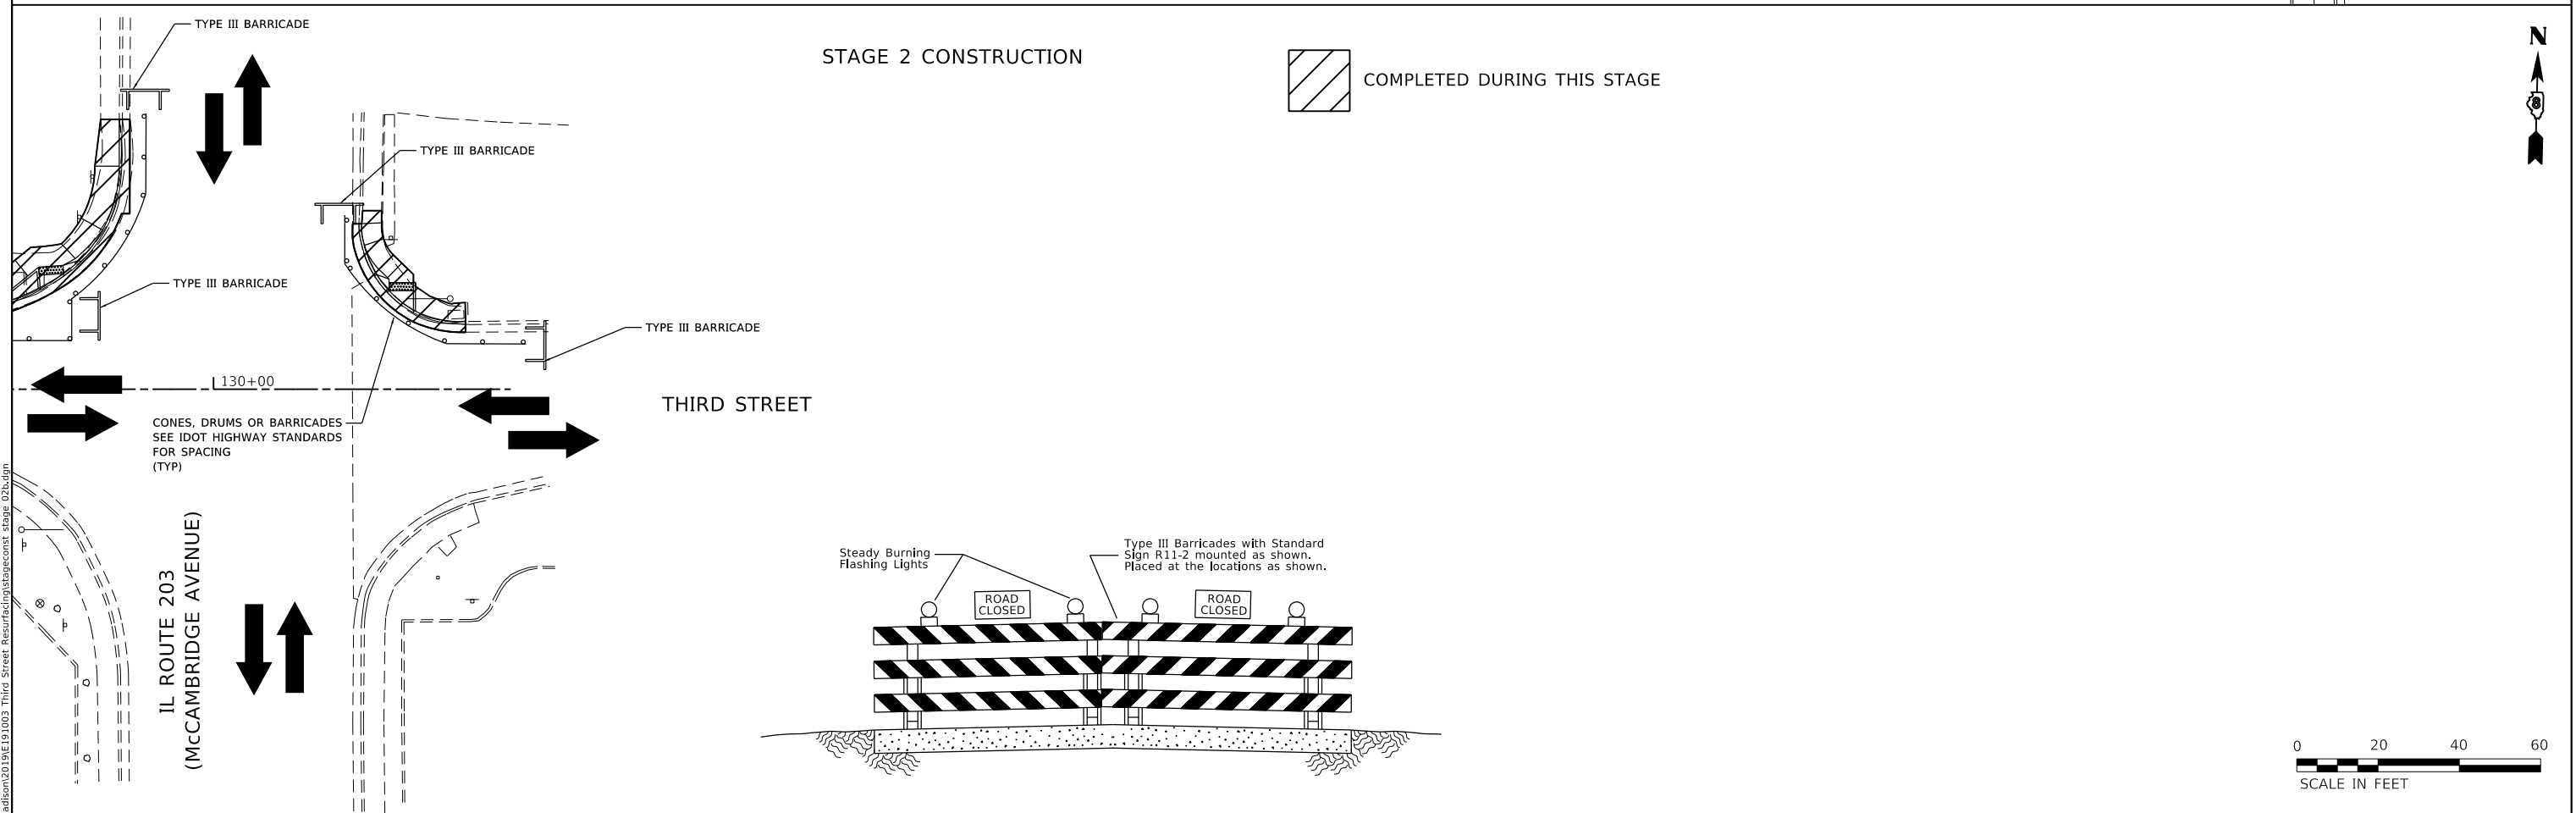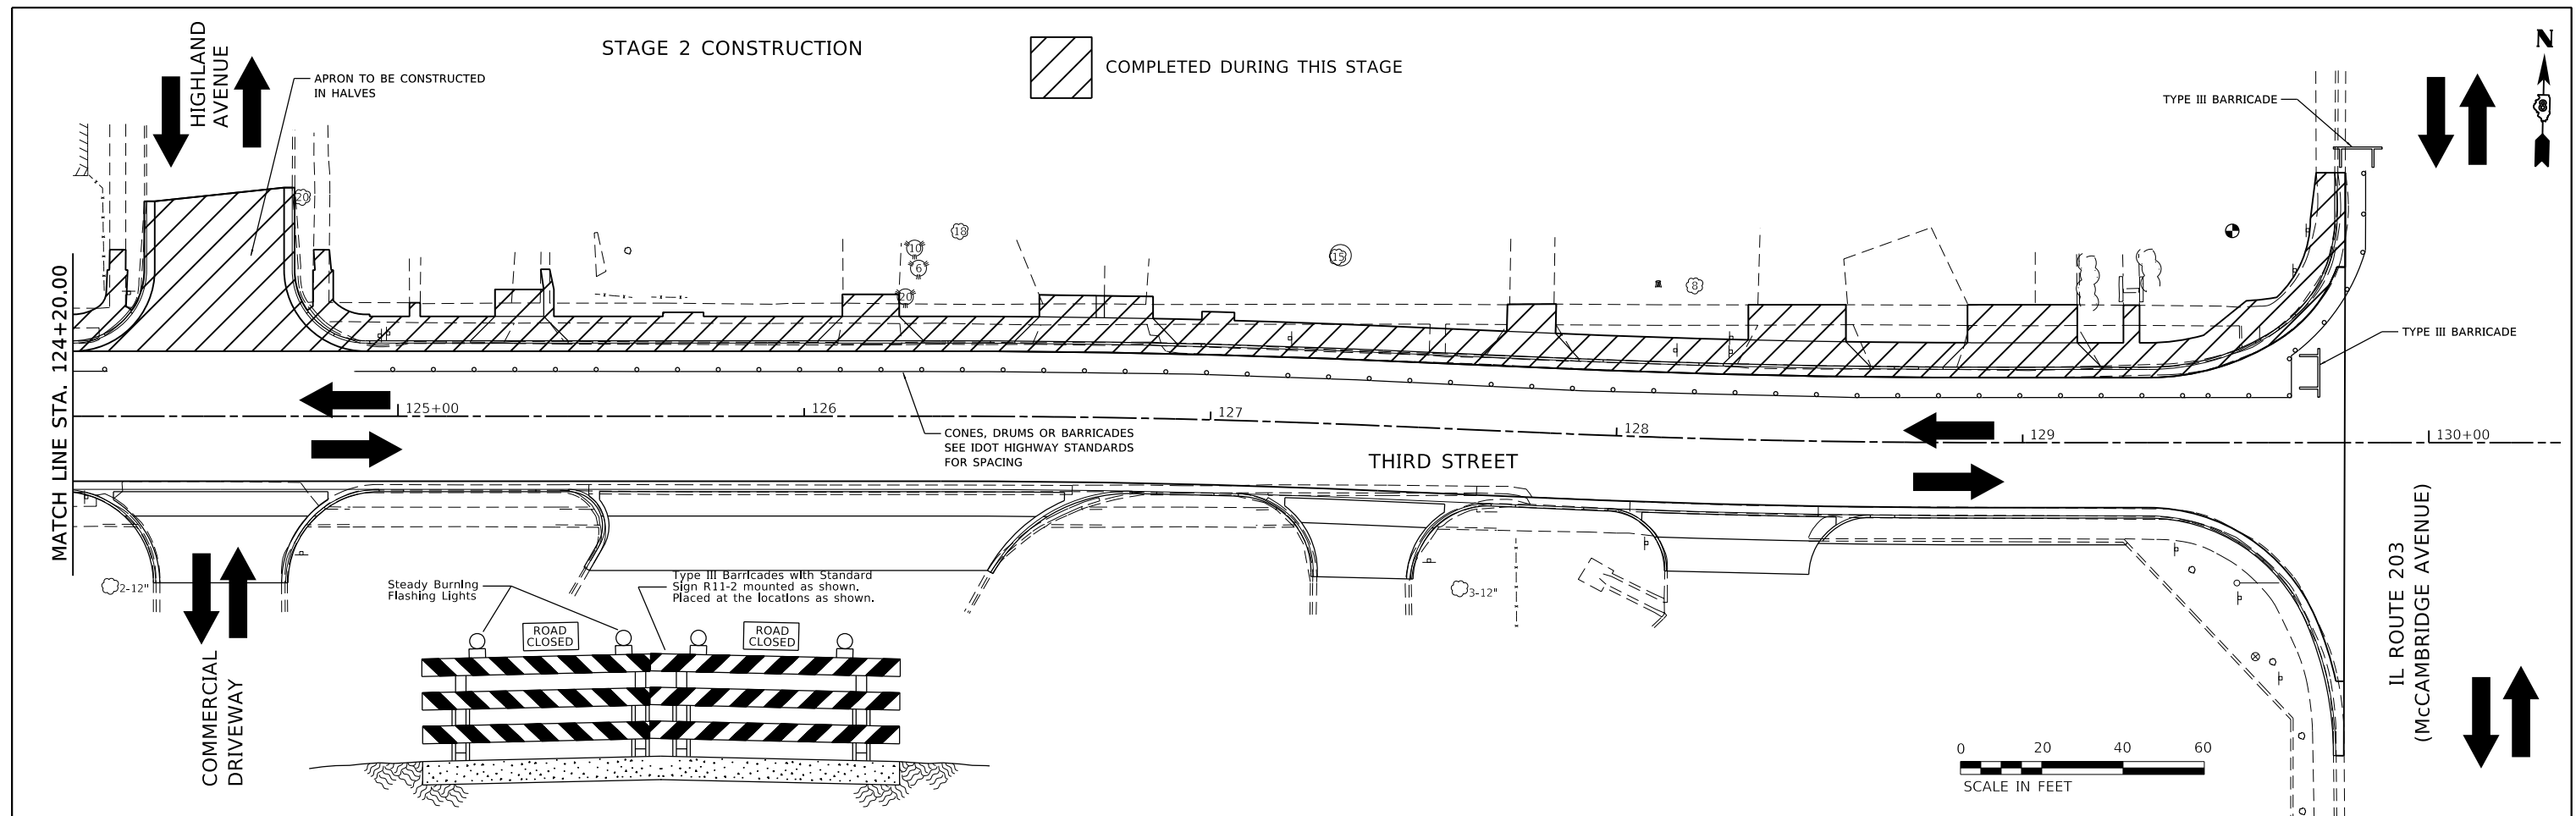


FILE NAME: P:\JUNEAU Job No. E191003	USER NAME = ramesh	DESIGNED - BFK	REVISED -	THIRD STREET IMPROVEMENTS PHASE 1 CITY OF MADISON, ILLINOIS	STAGE 2 CONSTRUCTION				MUN RTE.	SECTION	COUNTY	TOTAL SHEETS	SHEET NO.
		DRAWN - RKR	REVISED -						2040	18-00063-00-R5	MADISON	56	23
	PLOT SCALE = 40,0001 ' / in.	CHECKED - BFK	REVISED -						CONTRACT NO. 97829				
	PLOT DATE = 1/9/2024	DATE - 1/11/24	REVISED -		SCALE: 1"=20'	SHEET 2 OF 2 SHEETS	STA. 124+20.00	TO STA. 129+79.26	ILLINOIS	FED. AID PROJECT			

STAGE 3 CONSTRUCTION

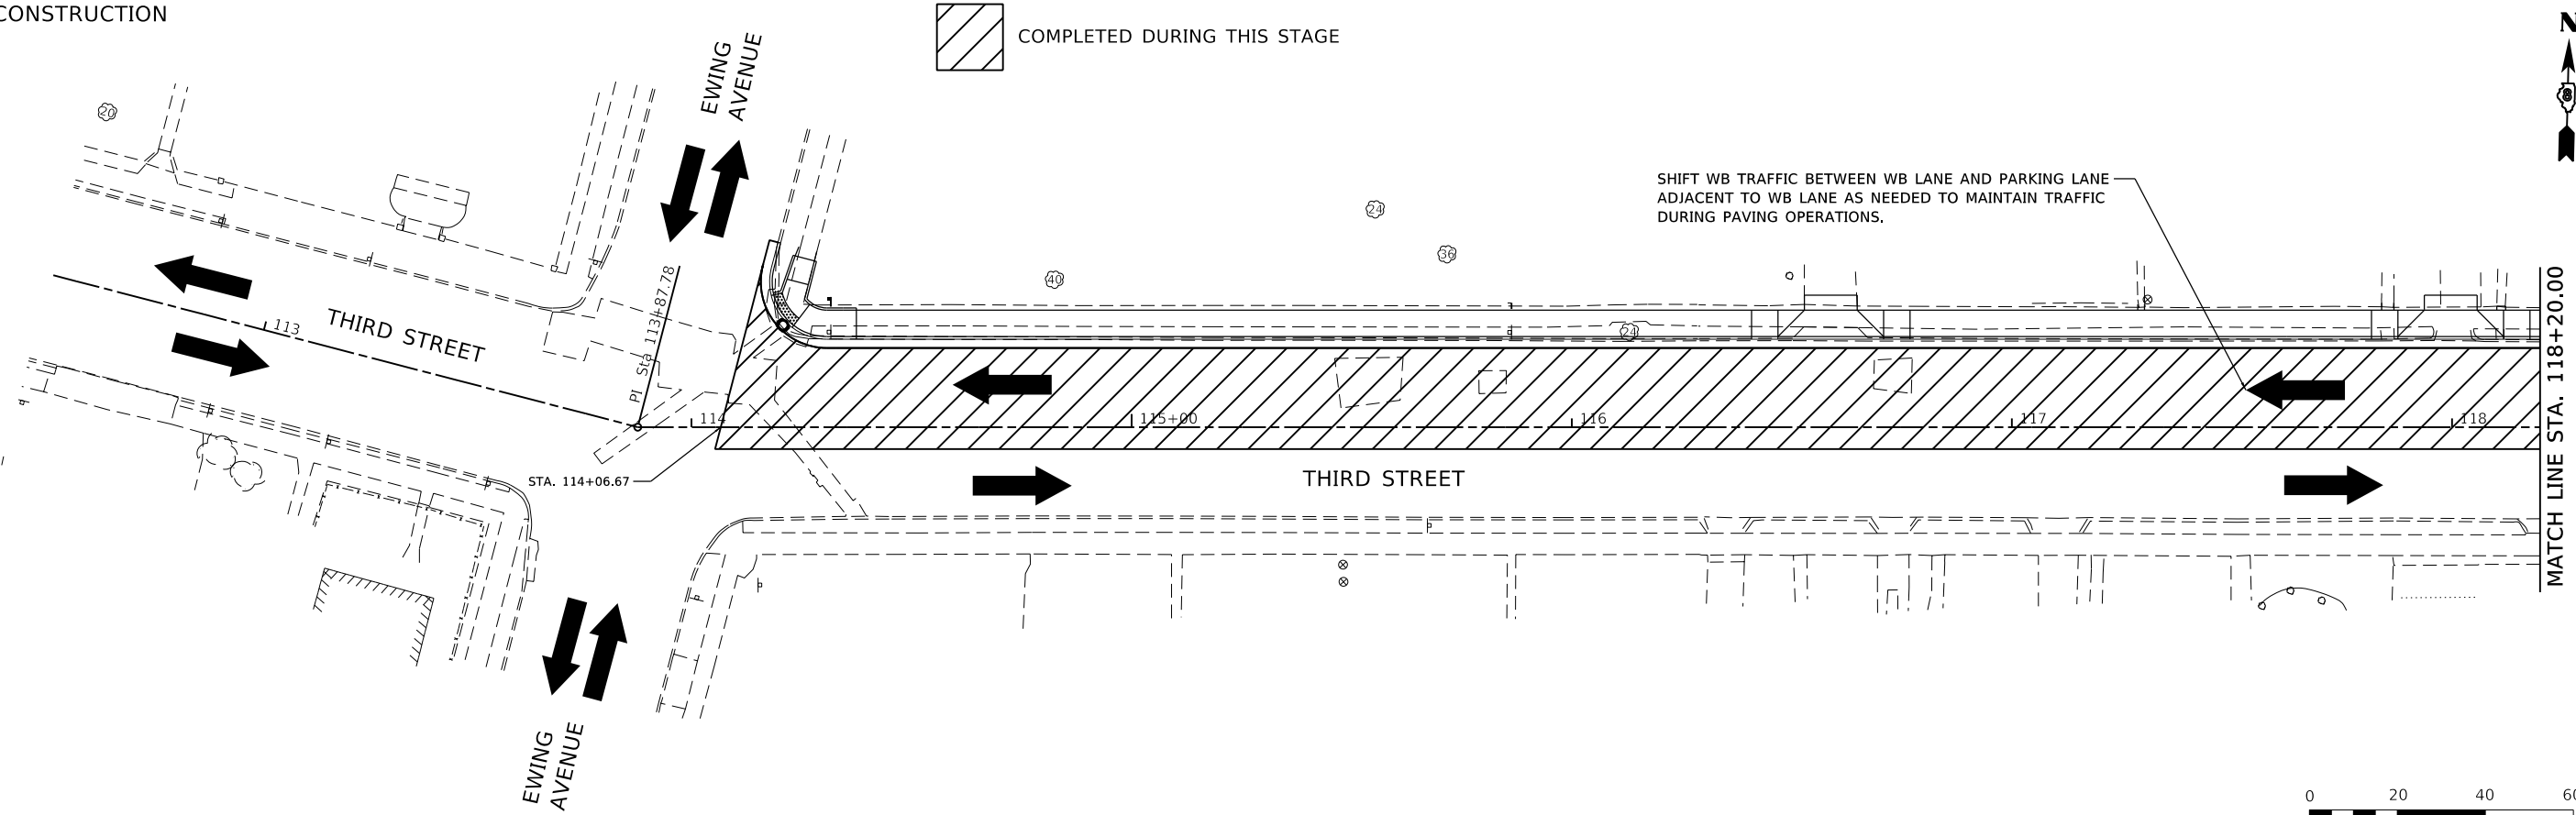

STAGE 3 CONSTRUCTION

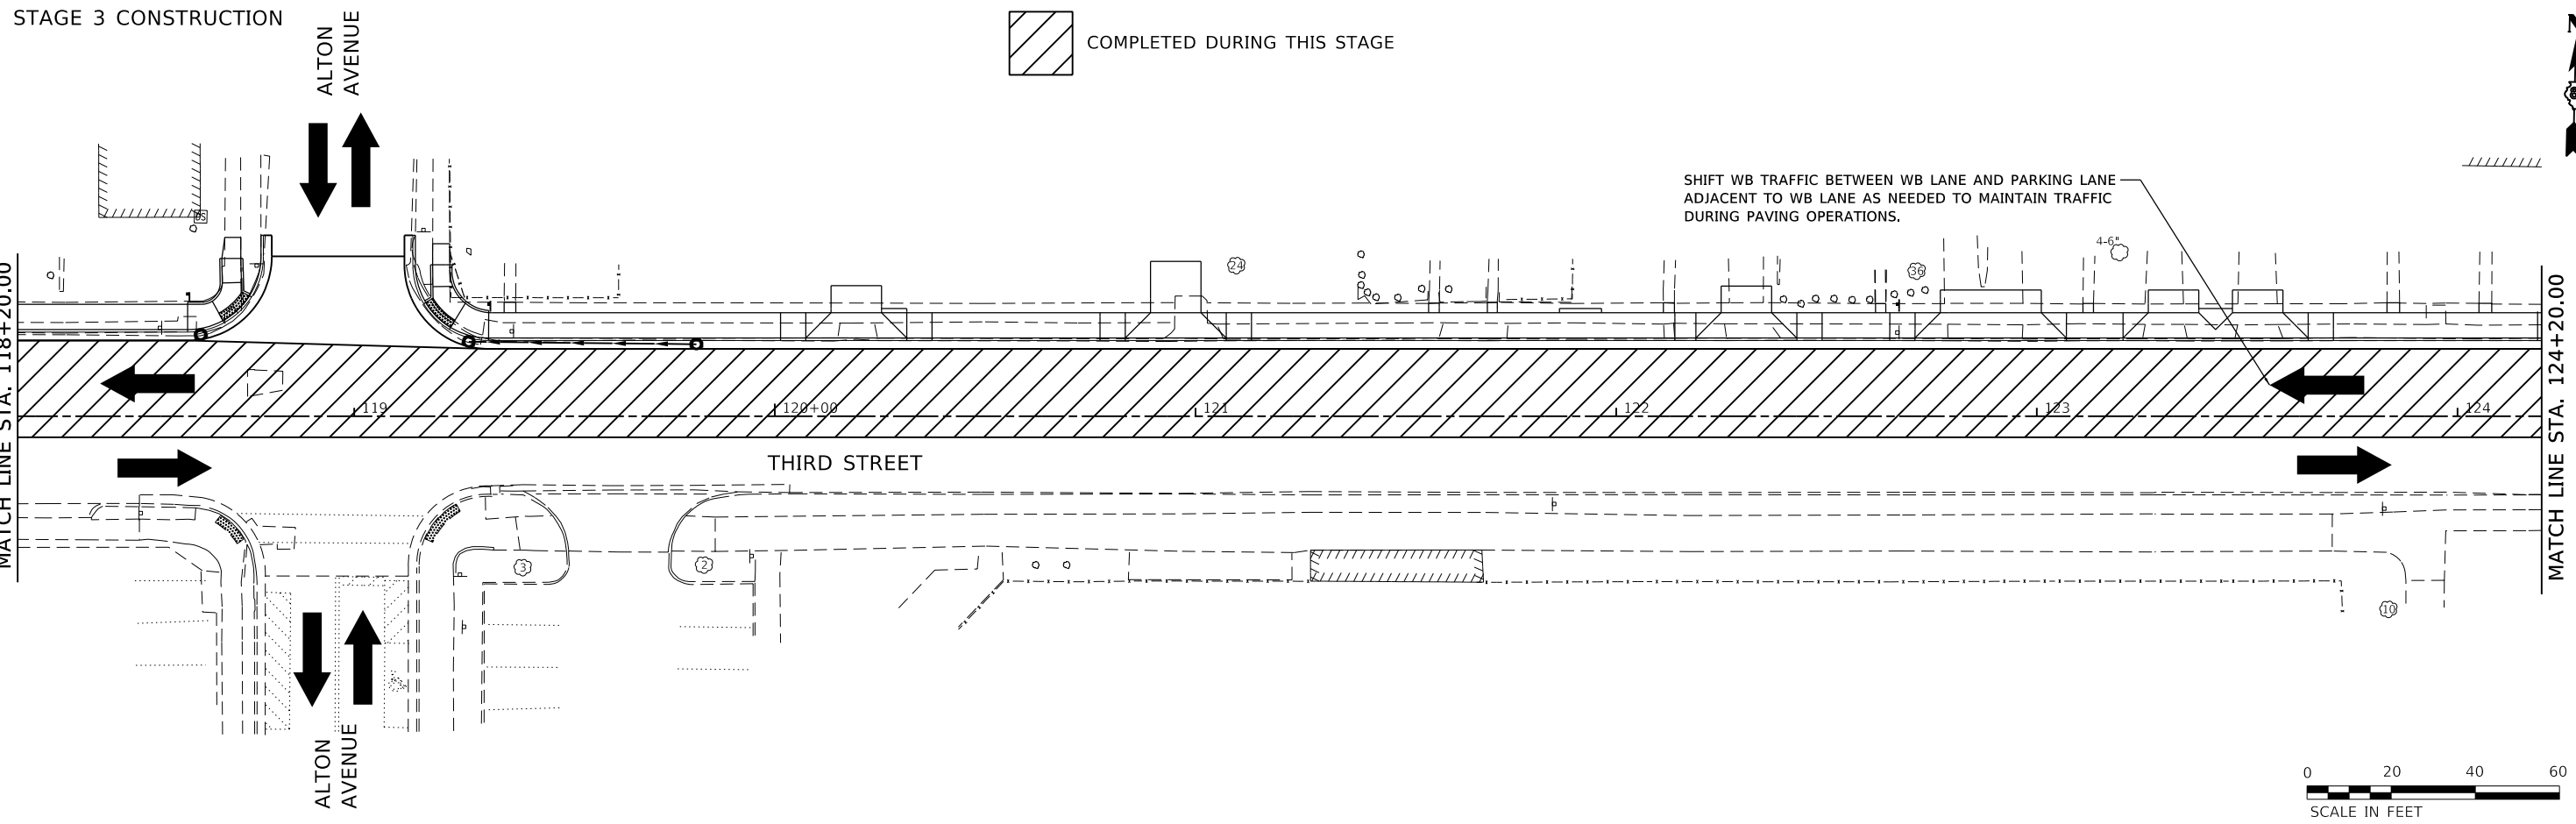

MODEL: Default
FILE NAME: P:\Madison\2019\E191003 Third Street Resurfacing\stage3cont stage 03a.dgn
JUNEAU Job No. E191003

USER NAME = ramesh	DESIGNED - BFK	REVISED -
	DRAWN - RKR	REVISED -
PLOT SCALE = 40,0001 ' / in.	CHECKED - BFK	REVISED -
PLOT DATE = 1/9/2024	DATE - 1/11/24	REVISED -

THIRD STREET IMPROVEMENTS
PHASE 1
CITY OF MADISON, ILLINOIS

STAGE 3 CONSTRUCTION			
SCALE: 1"=20'	SHEET 1 OF 2 SHEETS	STA. 114+06.67	TO STA. 124+20.00

MUN RTE.	SECTION	COUNTY	TOTAL SHEETS	SHEET NO.
2040	18-00063-00-R5	MADISON	56	24
CONTRACT NO. 97829				
ILLINOIS FED. AID PROJECT				


MODEL: Default
FILE NAME: C:\Madison\2019\E191003 Third Street Resurfacing\stage3const stage 03b.dgn
JUNEAU Job No. E191003

USER NAME = ramesh	DESIGNED - BFK	REVISED -
DRAWN - RKR	REVISED -	
PLOT SCALE = 40,0001 ' / in.	CHECKED - BFK	REVISED -
PLOT DATE = 1/9/2024	DATE - 1/11/24	REVISED -


THIRD STREET IMPROVEMENTS
PHASE 1
CITY OF MADISON, ILLINOIS

STAGE 3 CONSTRUCTION			
SCALE: 1"=20'	SHEET 2 OF 2 SHEETS	STA. 124+20.00	TO STA. 129+79.26


MUN RTE.	SECTION	COUNTY	TOTAL SHEETS	SHEET NO.
2040	18-00063-00-R5	MADISON	56	25
CONTRACT NO. 97829				
ILLINOIS FED. AID PROJECT				

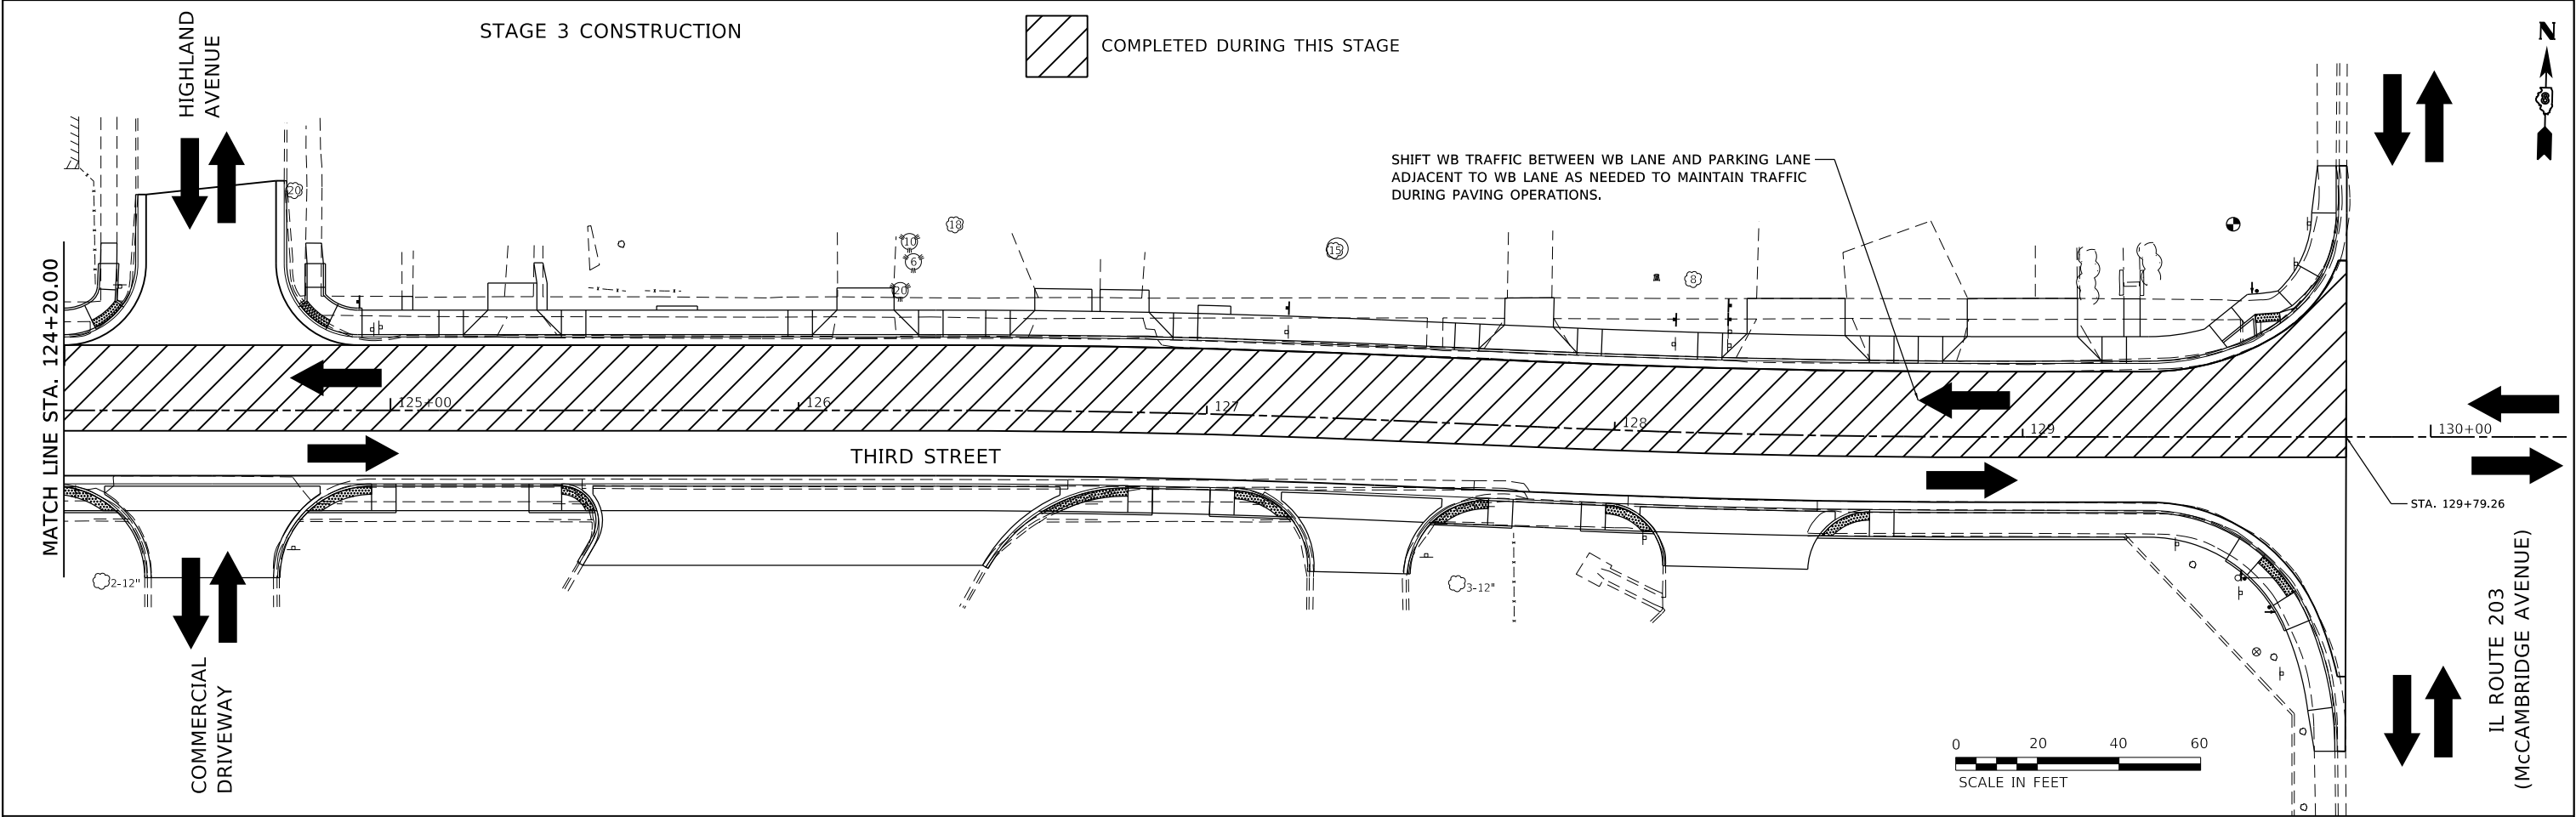

STAGE 4 CONSTRUCTION

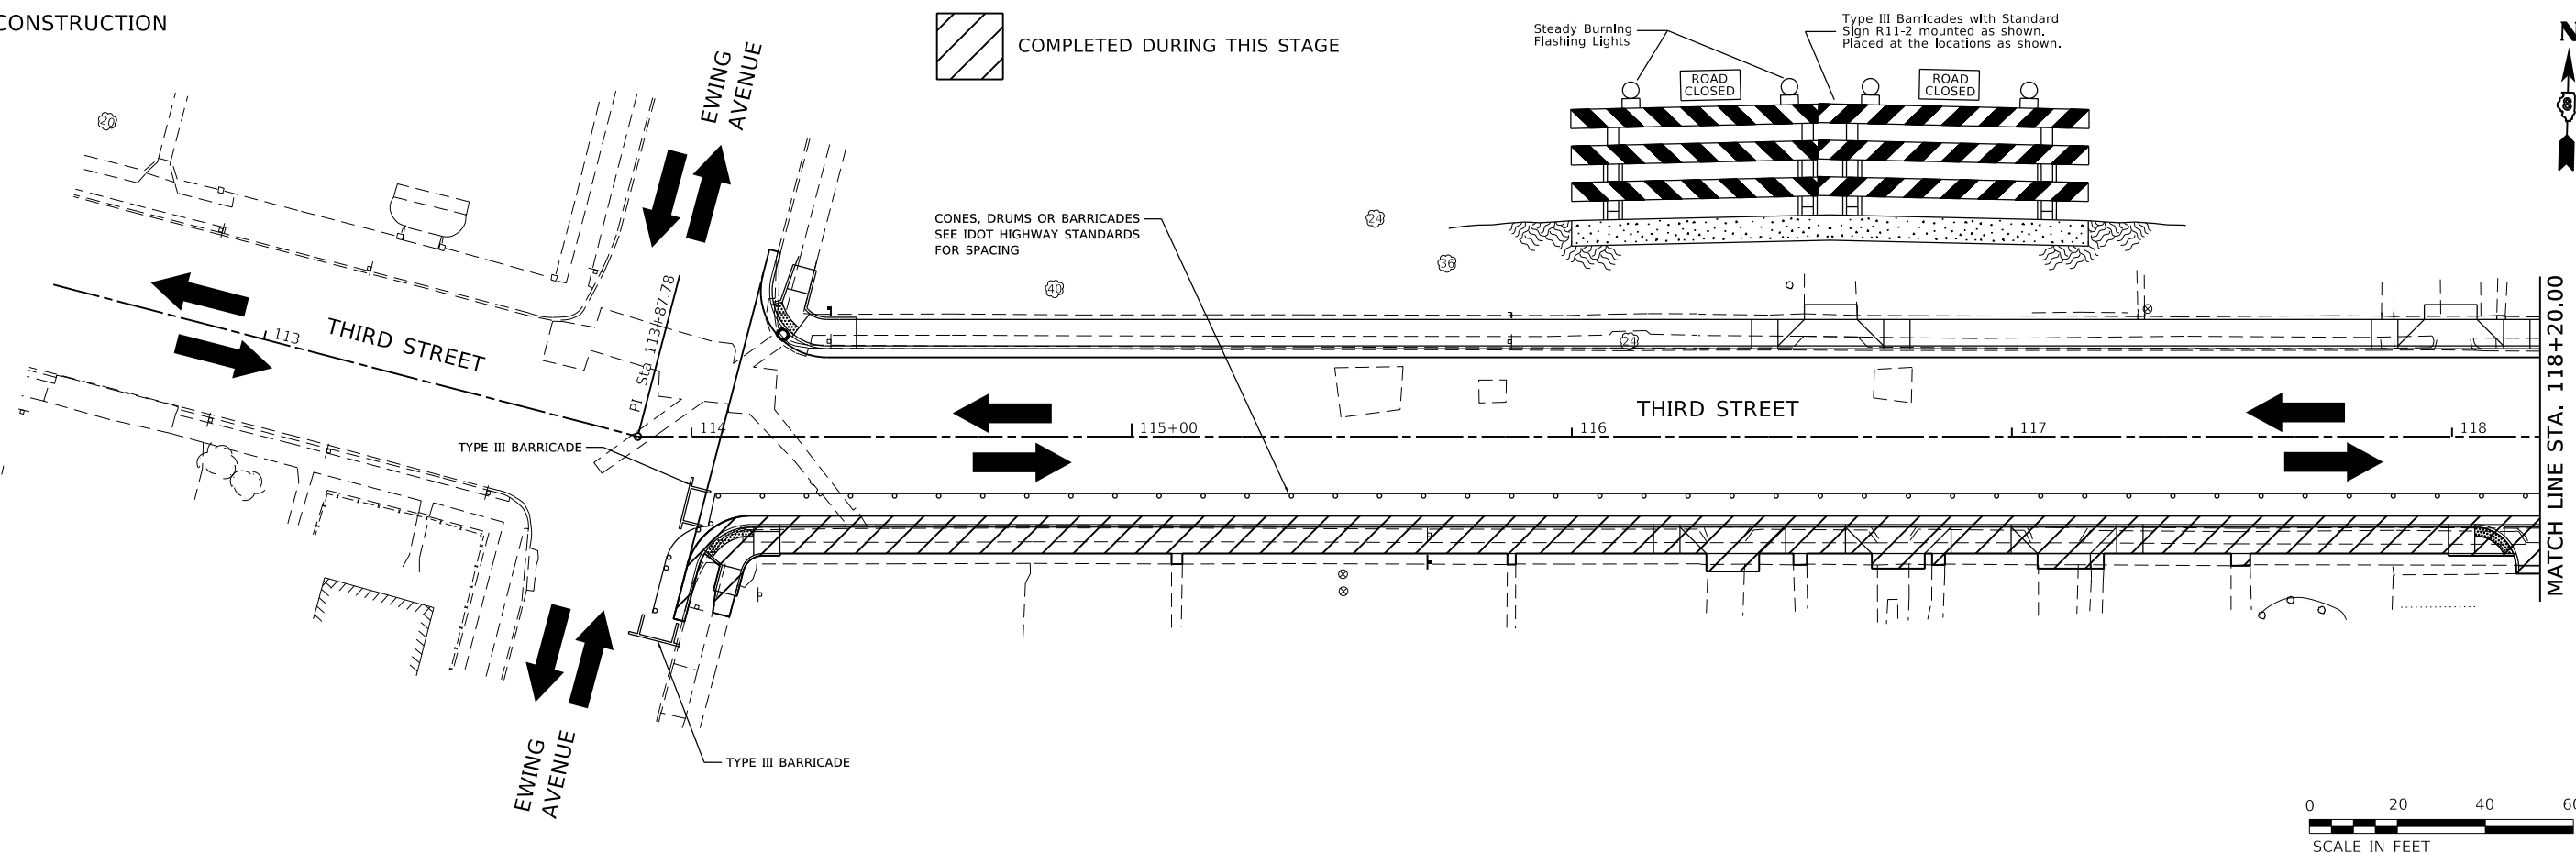

STAGE 4 CONSTRUCTION

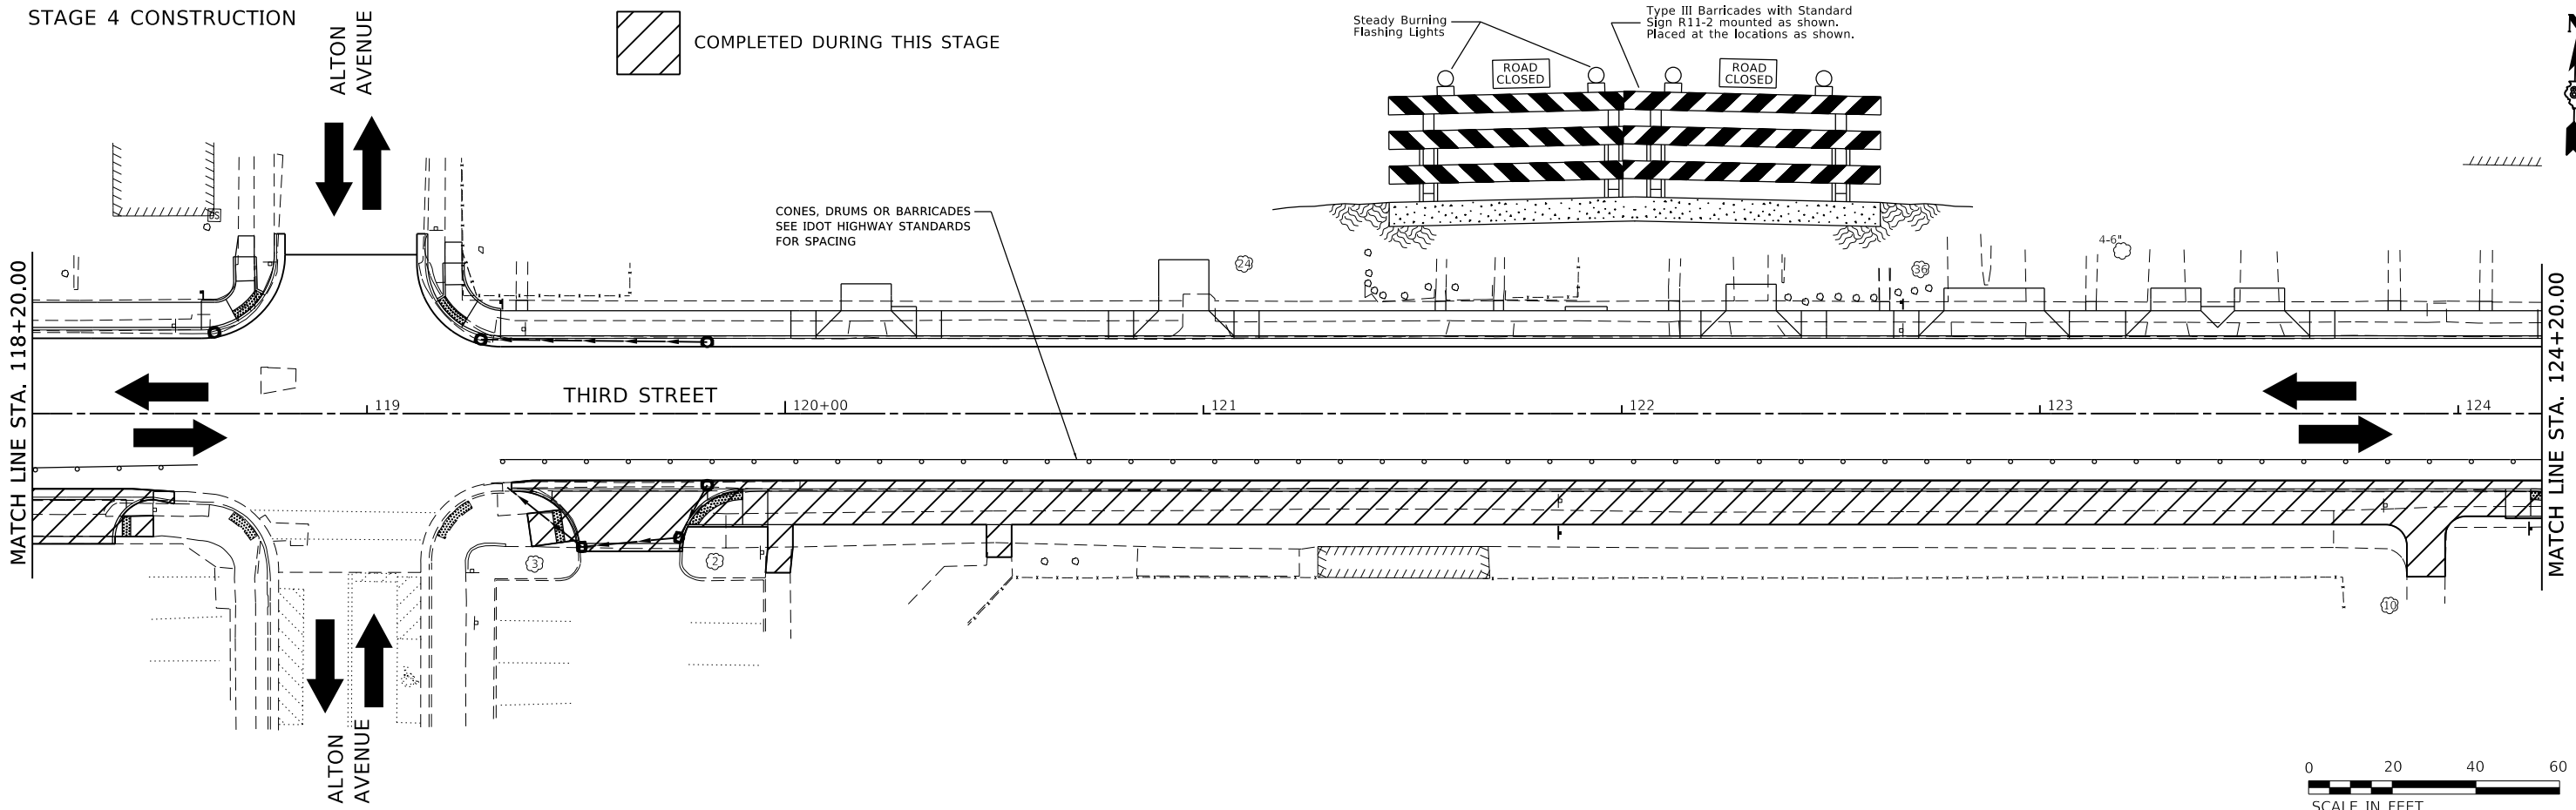

MODEL: Default
FILE NAME: P:\Madison\2019\E191003 Third Street Resurfacing\stage4\stage 04a.dgn
JUNEAU Job No. E191003


USER NAME = ramesh	DESIGNED - BFK	REVISED -
	DRAWN - RKR	REVISED -
PLOT SCALE = 40,0001 ' / in.	CHECKED - BFK	REVISED -
PLOT DATE = 1/9/2024	DATE - 1/11/24	REVISED -

THIRD STREET IMPROVEMENTS
PHASE 1
CITY OF MADISON, ILLINOIS


STAGE 4 CONSTRUCTION			
SCALE: 1"=20'	SHEET 1 OF 2 SHEETS	STA. 114+06.67	TO STA. 124+20.00

MUN RTE.	SECTION	COUNTY	TOTAL SHEETS	SHEET NO.
2040	18-00063-00-R5	MADISON	56	26
CONTRACT NO. 97829				
ILLINOIS FED. AID PROJECT				

STAGE 5 CONSTRUCTION

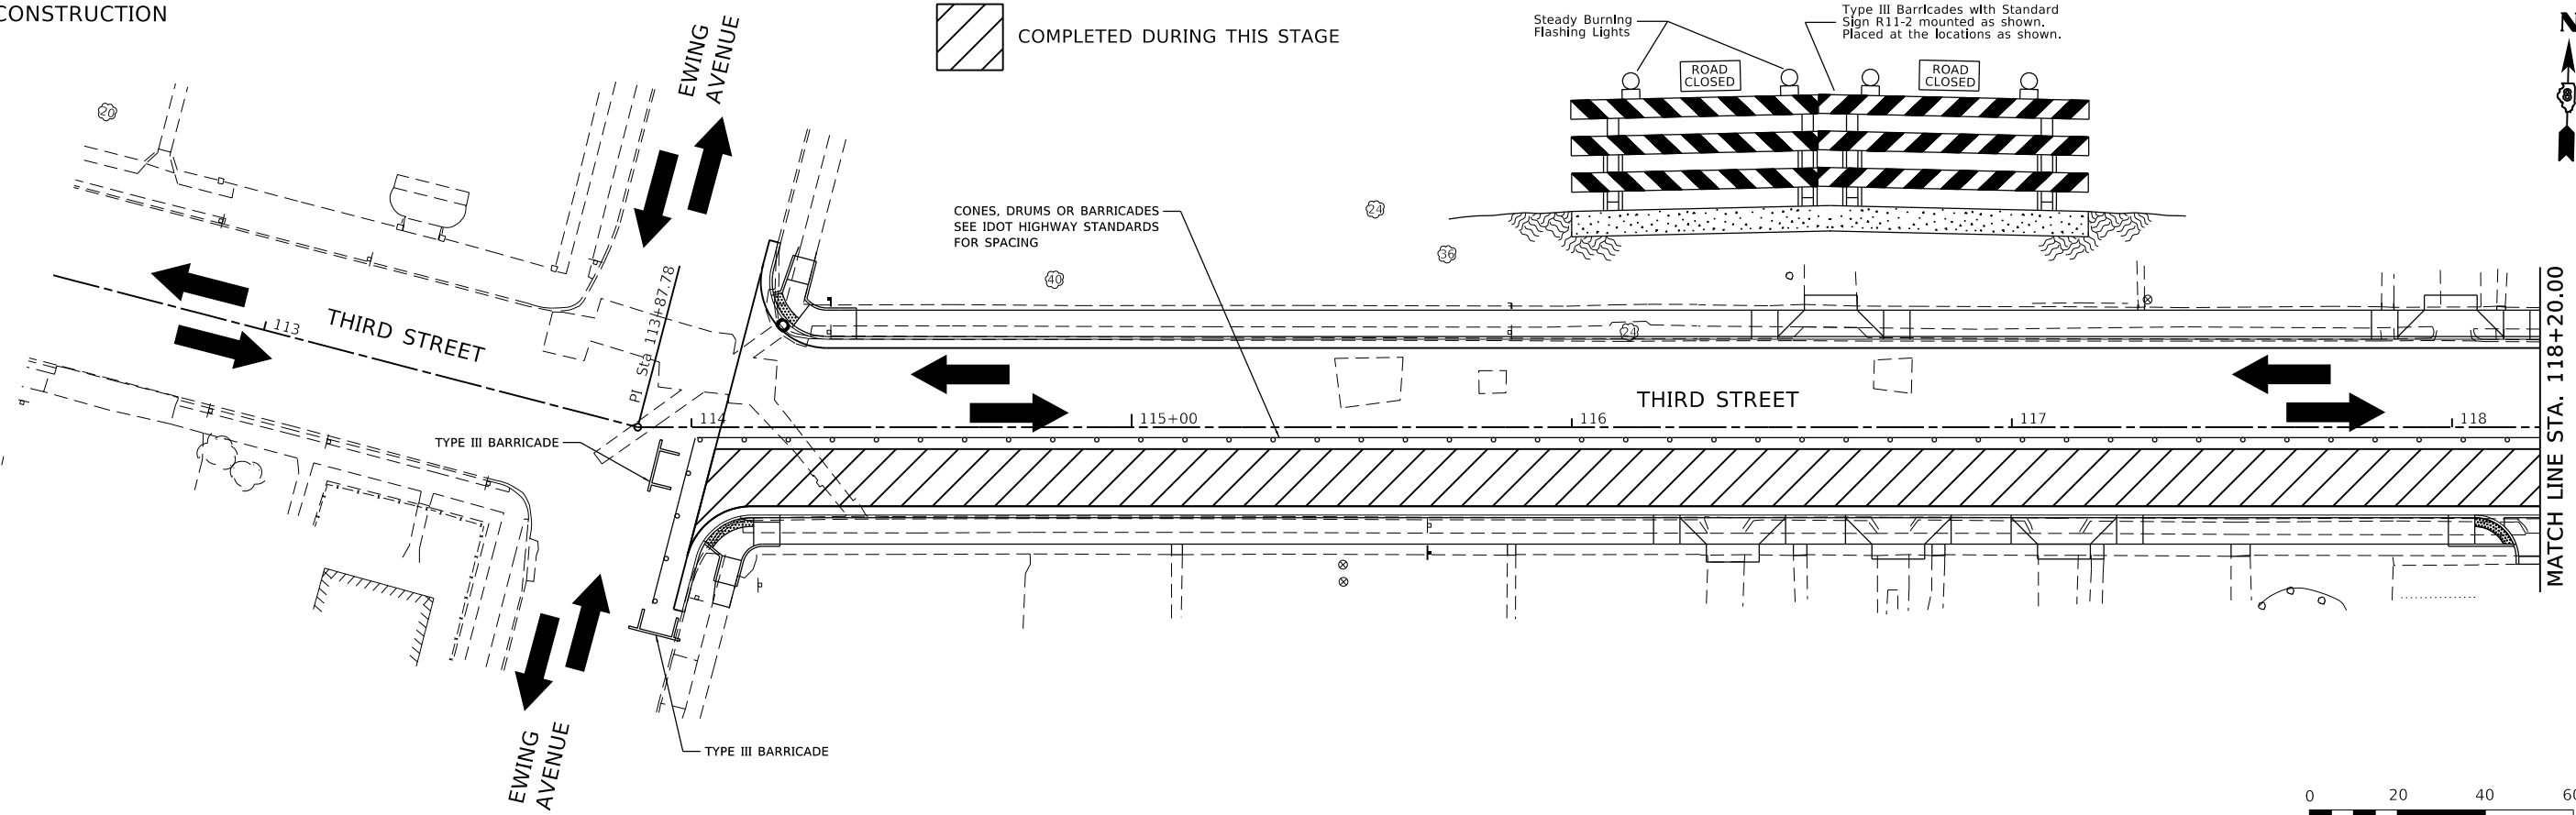

STAGE 5 CONSTRUCTION

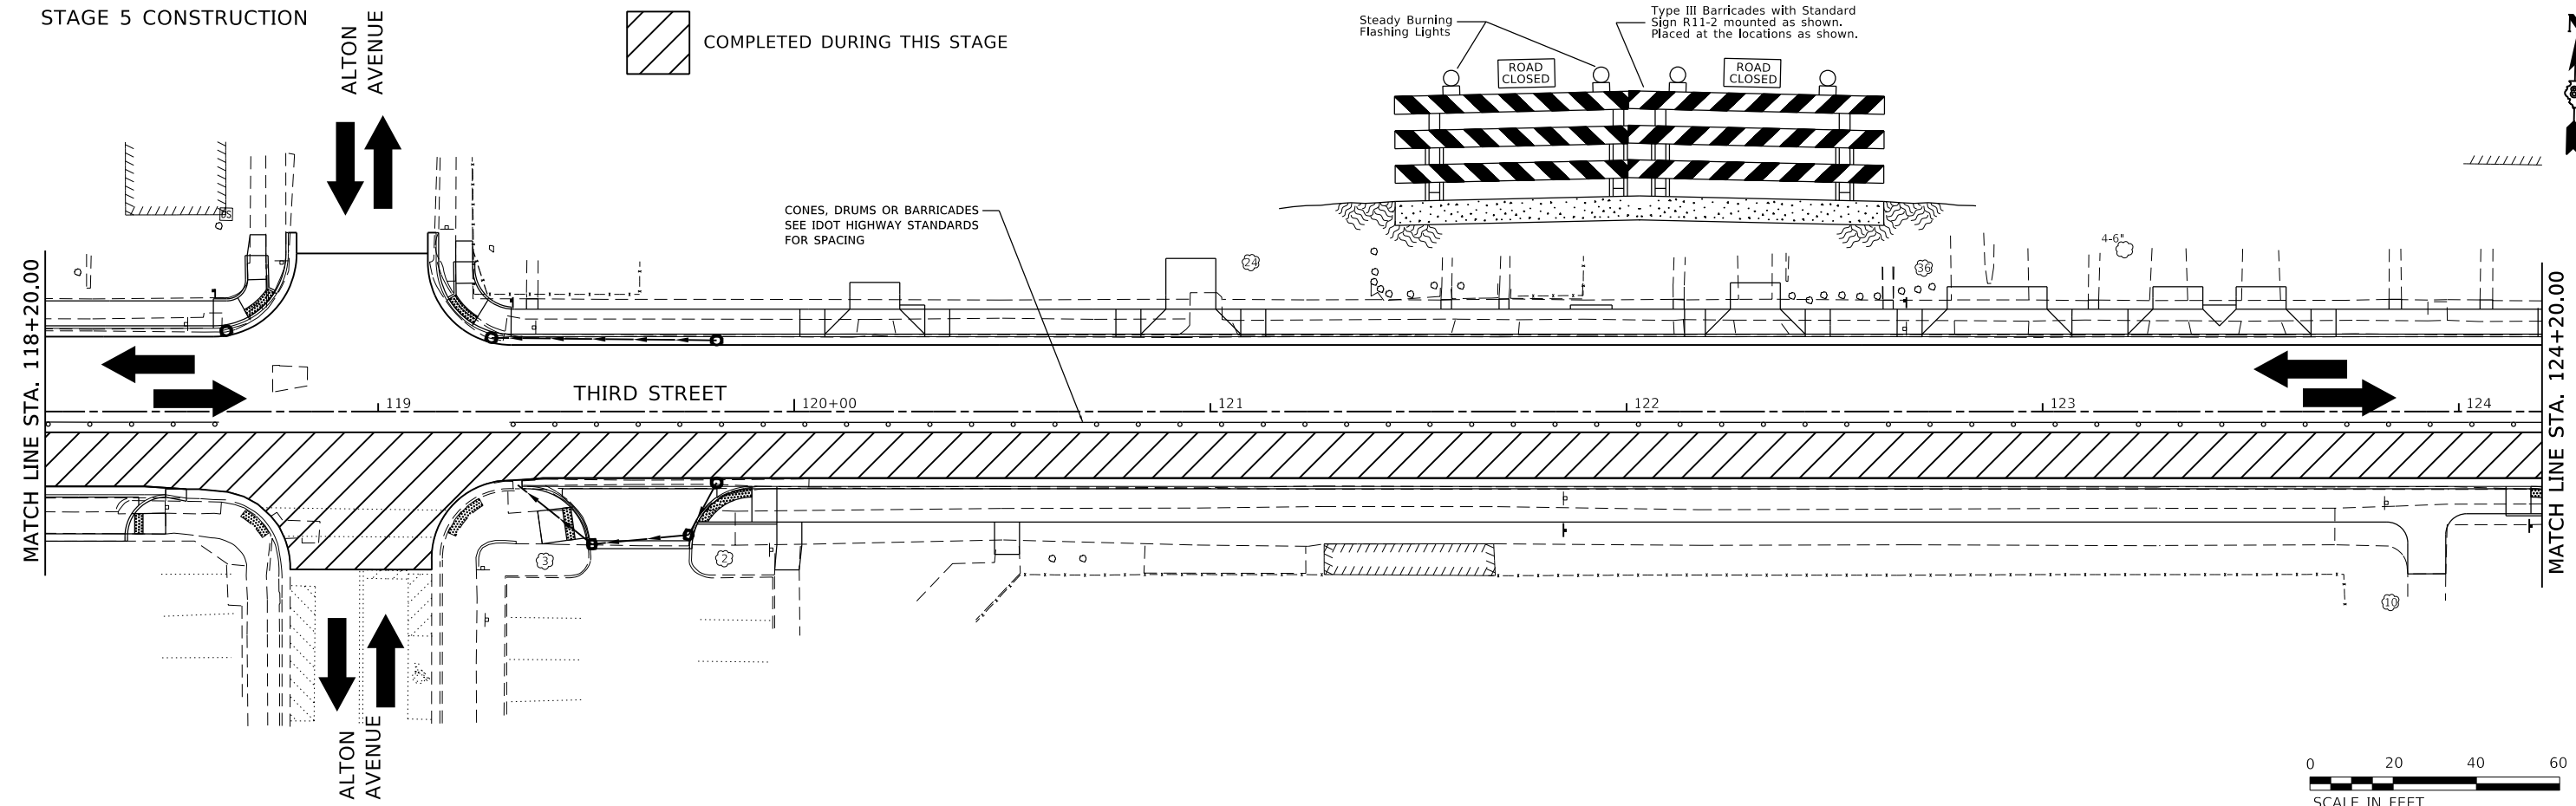

MODEL: Default
FILE NAME: P:\Madison\2019\E191003 Third Street Resurfacing\stage5.dgn
JUNEAU Job No. E191003

USER NAME = ramesh	DESIGNED - BFK	REVISED -
	DRAWN - RKR	REVISED -
PLOT SCALE = 40,000' 1" / in.	CHECKED - BFK	REVISED -
PLOT DATE = 1/9/2024	DATE - 1/11/24	REVISED -

THIRD STREET IMPROVEMENTS
PHASE 1
CITY OF MADISON, ILLINOIS

STAGE 5 CONSTRUCTION			
SCALE: 1"=20'	SHEET 1 OF 2 SHEETS	STA. 114+06.67	TO STA. 124+20.00

MUN RTE.	SECTION	COUNTY	TOTAL SHEETS	SHEET NO.
2040	18-00063-00-R5	MADISON	56	28
CONTRACT NO. 97829				
ILLINOIS FED. AID PROJECT				


MODEL: Default
FILE NAME: C:\Madison\2019\E191003 Third Street Resurfacing\stage5.dgn
JUNEAU Job No. E191003

USER NAME = ramesh	DESIGNED - BFK	REVISED -
DRAWN - RKR	REVISED -	
PLOT SCALE = 40,0001 ' / in.	CHECKED - BFK	REVISED -
PLOT DATE = 1/9/2024	DATE - 1/11/24	REVISED -

THIRD STREET IMPROVEMENTS
PHASE 1
CITY OF MADISON, ILLINOIS

STAGE 5 CONSTRUCTION			
SCALE: 1"=20'	SHEET 2 OF 2 SHEETS	STA. 124+20.00	TO STA. 129+79.26



MUN RTE.	SECTION	COUNTY	TOTAL SHEETS	SHEET NO.
2040	18-00063-00-R5	MADISON	56	29
CONTRACT NO. 97829				
ILLINOIS FED. AID PROJECT				

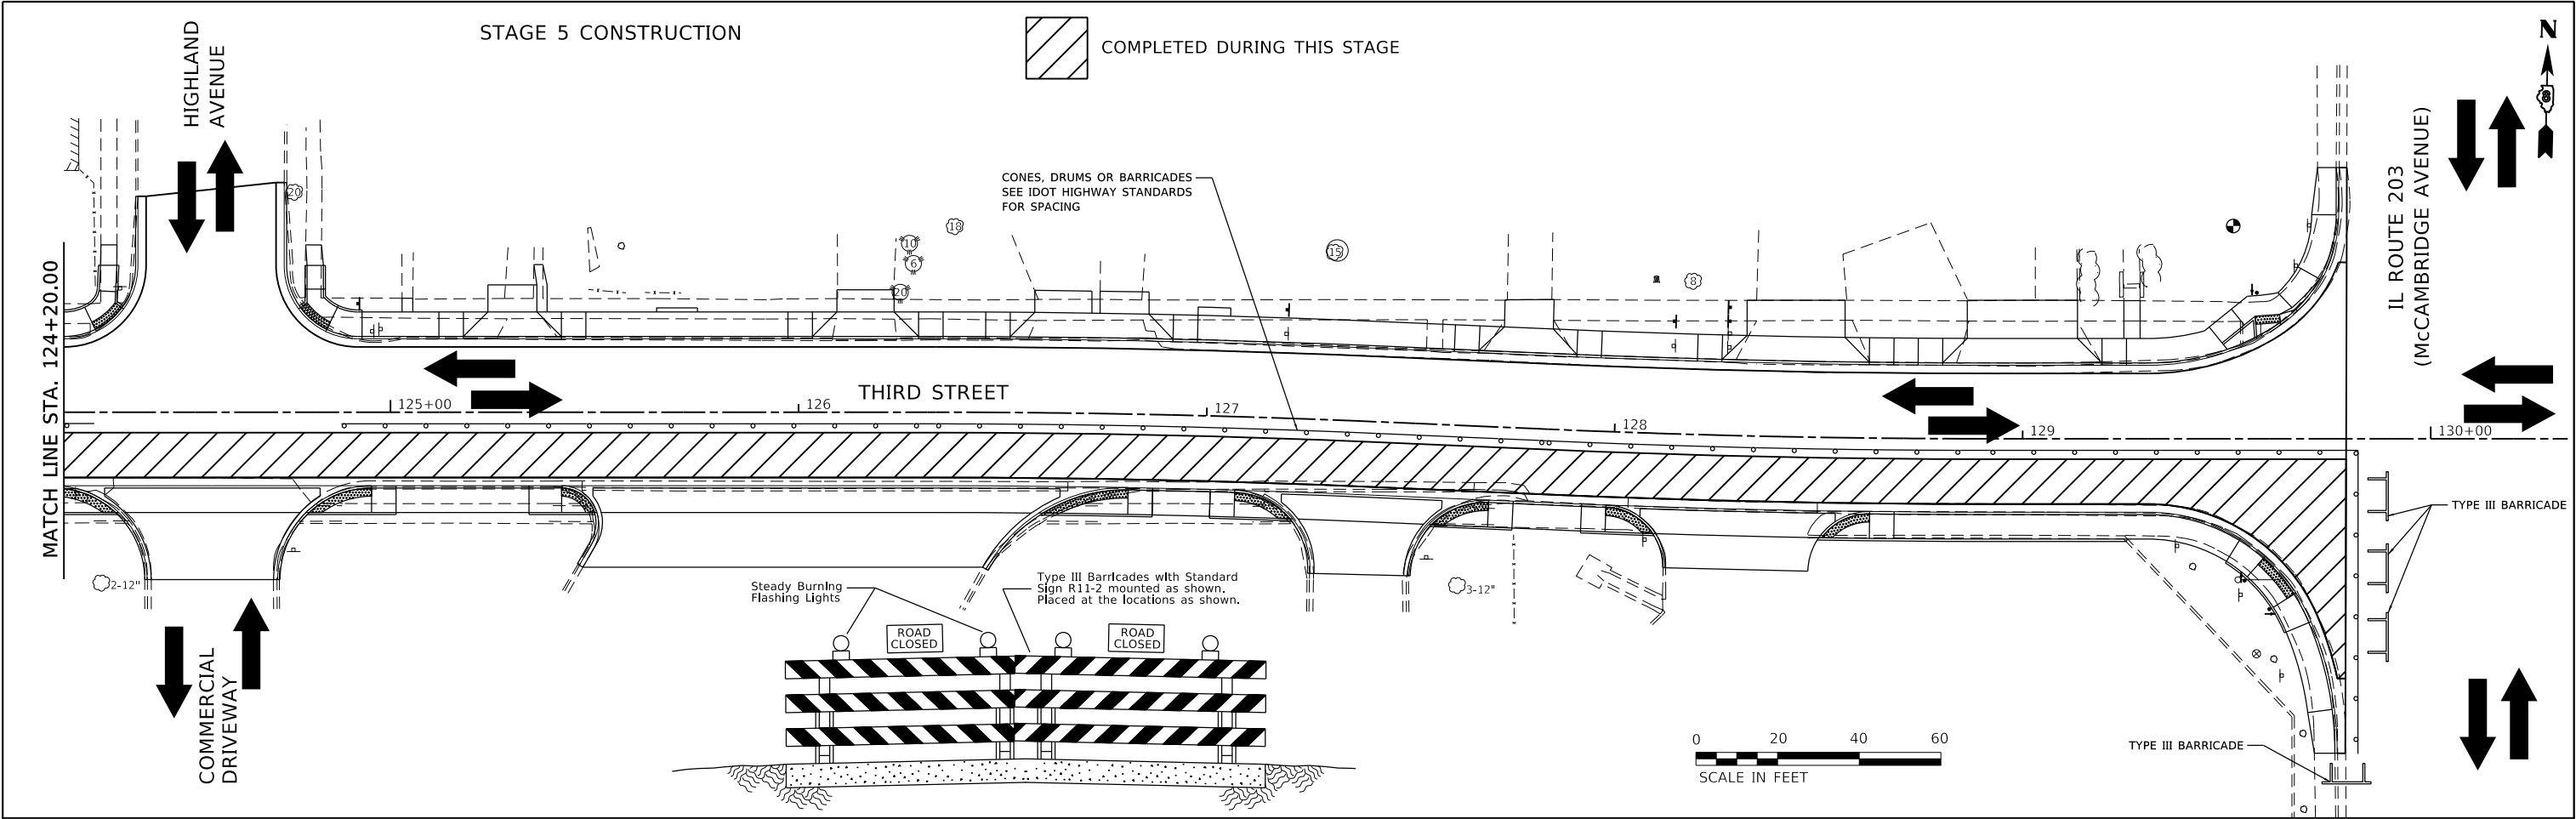

PLAN	SURVEYED	BY	DATE
NOTE BOOK NO.	PLOTTED		
	ALIGNMENT CHECKED		
	GRADES CHECKED		
	STRUCTURE NOTATION CHKD		
	CADD FILE NAME		

PROFILE	SURVEYED	BY	DATE
NOTE BOOK NO.	PLOTTED		
	GRADES CHECKED		
	STRUCTURE NOTATION CHKD		
	CADD FILE NAME		

MODEL Default
FILE NAME: P:\Madison\2019\E191003 Third Street Resurfacing\drain01.dgn



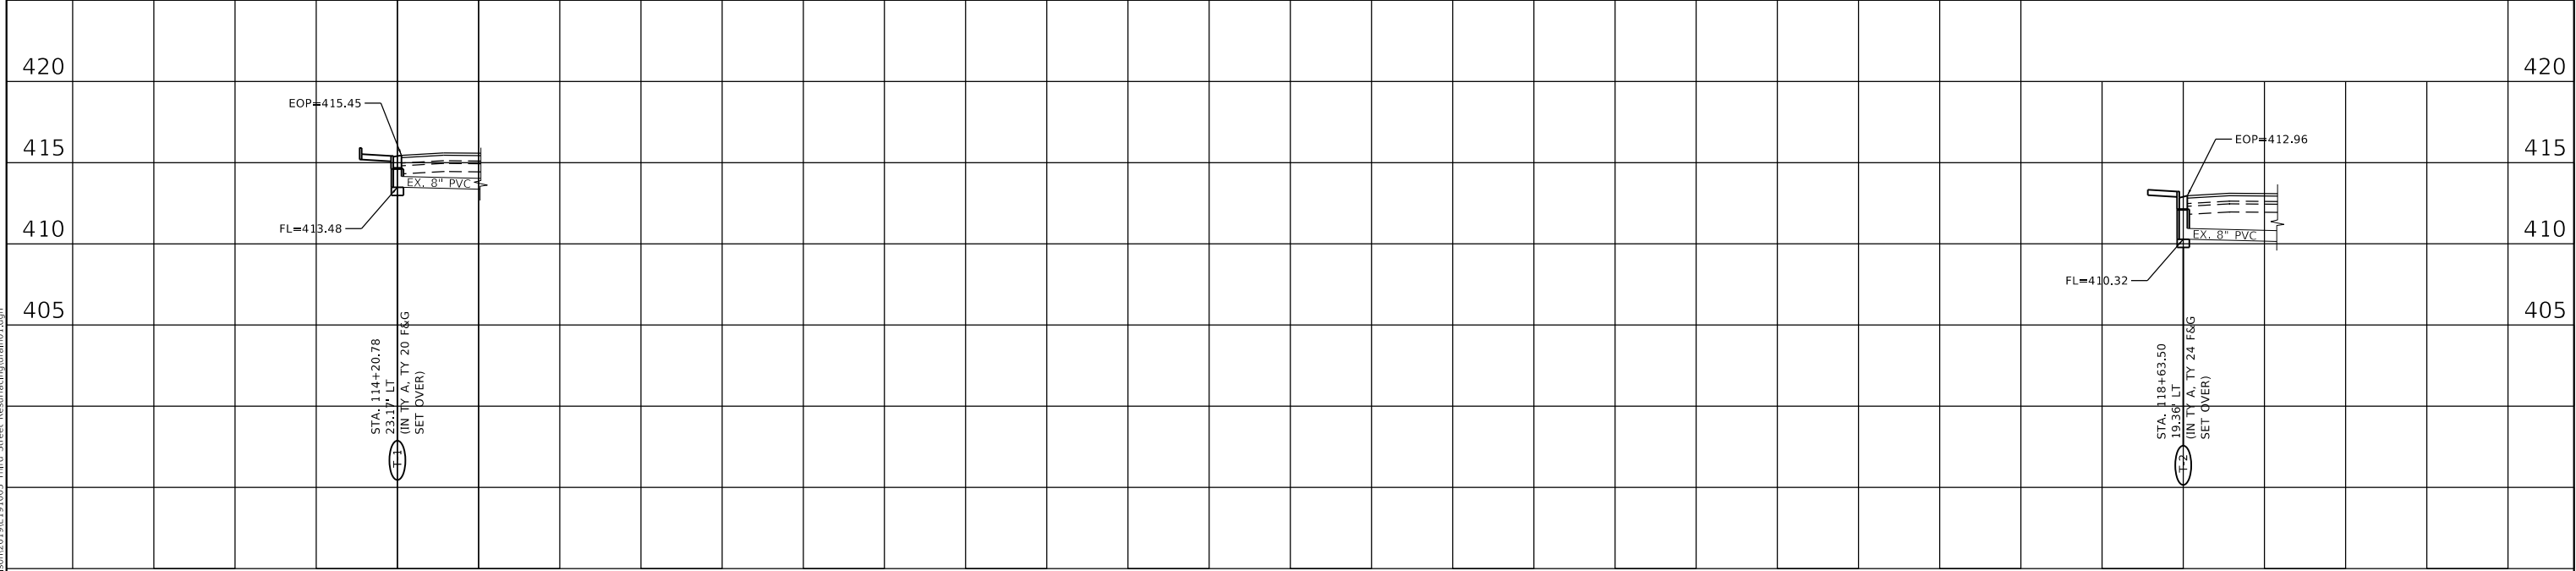
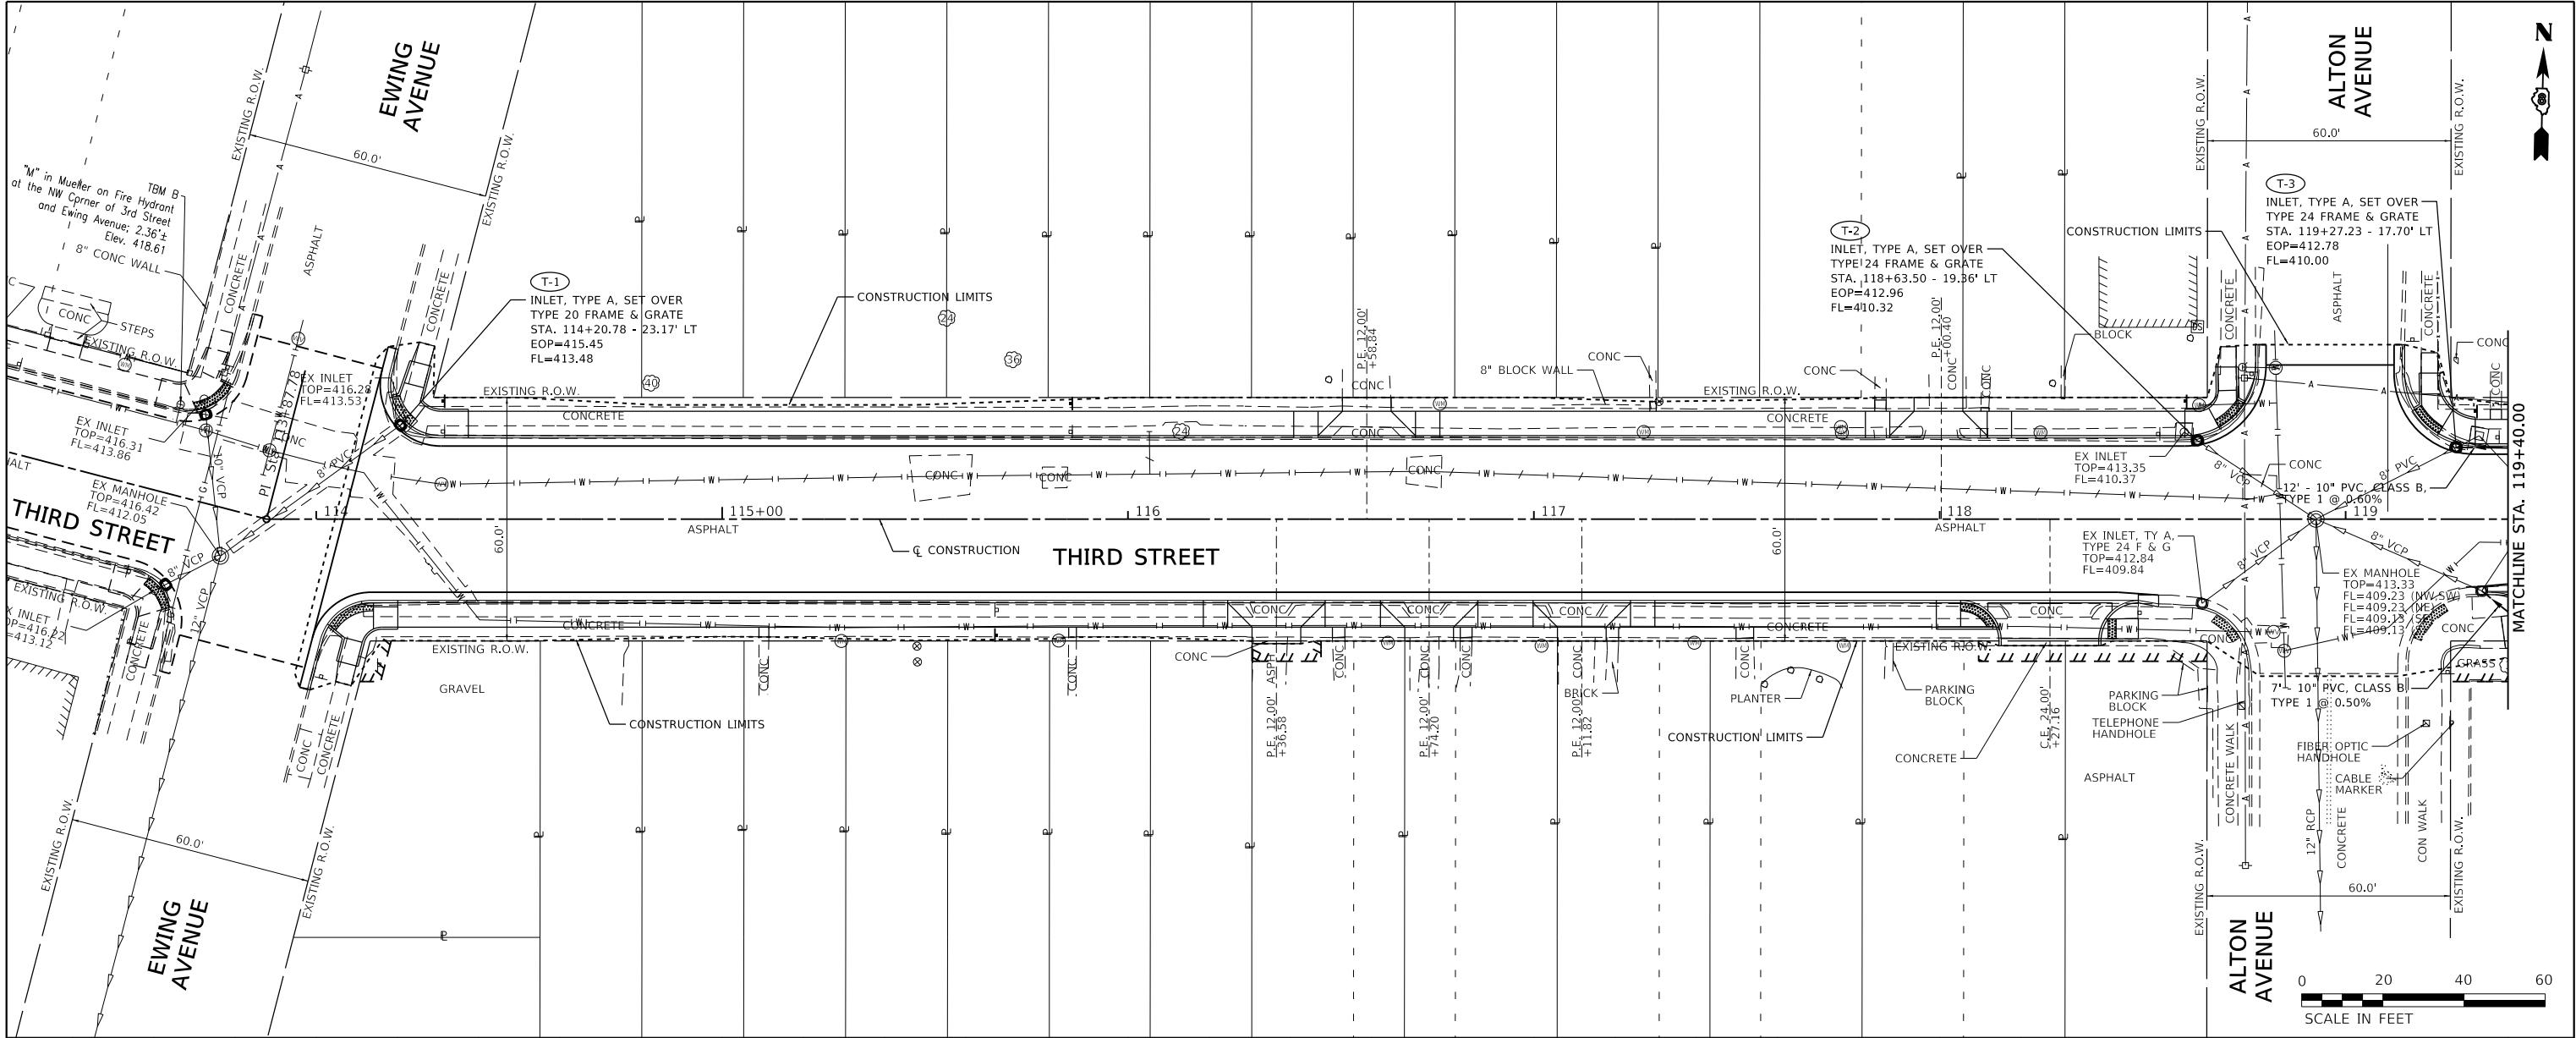


JUNEAU Job No. E191003	USER NAME = ramesh	DESIGNED - BFK	REVISED -	THIRD STREET IMPROVEMENTS PHASE 1 CITY OF MADISON, ILLINOIS	DRAINAGE PLAN AND PROFILE	MUN RTE.	SECTION	COUNTY	TOTAL SHEETS	SHEET NO.
	PLOT SCALE = 40.0001' / in.	DRAWN - RKR	REVISED -			2040	18-00063-00-RS	MADISON	56	30
	PLOT DATE = 1/9/2024	CHECKED - BFK	REVISED -			CONTRACT NO. 97829				
	DATE - 1/11/24	REVISED -	SCALE: 1"=20'			SHEET 1 OF 3 SHEETS	STA. 114+06.67 TO STA. 119+40.00	ILLINOIS FED. AID PROJECT		

PROFILE		BY	DATE
SURVEYED _____			
PLOTTED _____			
GRADES CHECKED _____			
R.M. NOTED _____			
STRUCTURE NOTATIONS CHK'D _____			

THIRD STREET IMPROVEMENTS
PHASE 1
CITY OF MADISON, ILLINOIS

MUN RTE.	SECTION	COUNTY	TOTAL SHEETS	SHEET NO.
2040	18-00063-00-RS	MADISON	56	31
		CONTRACT NO. 97829		
ILLINOIS		FED. AID PROJECT		

 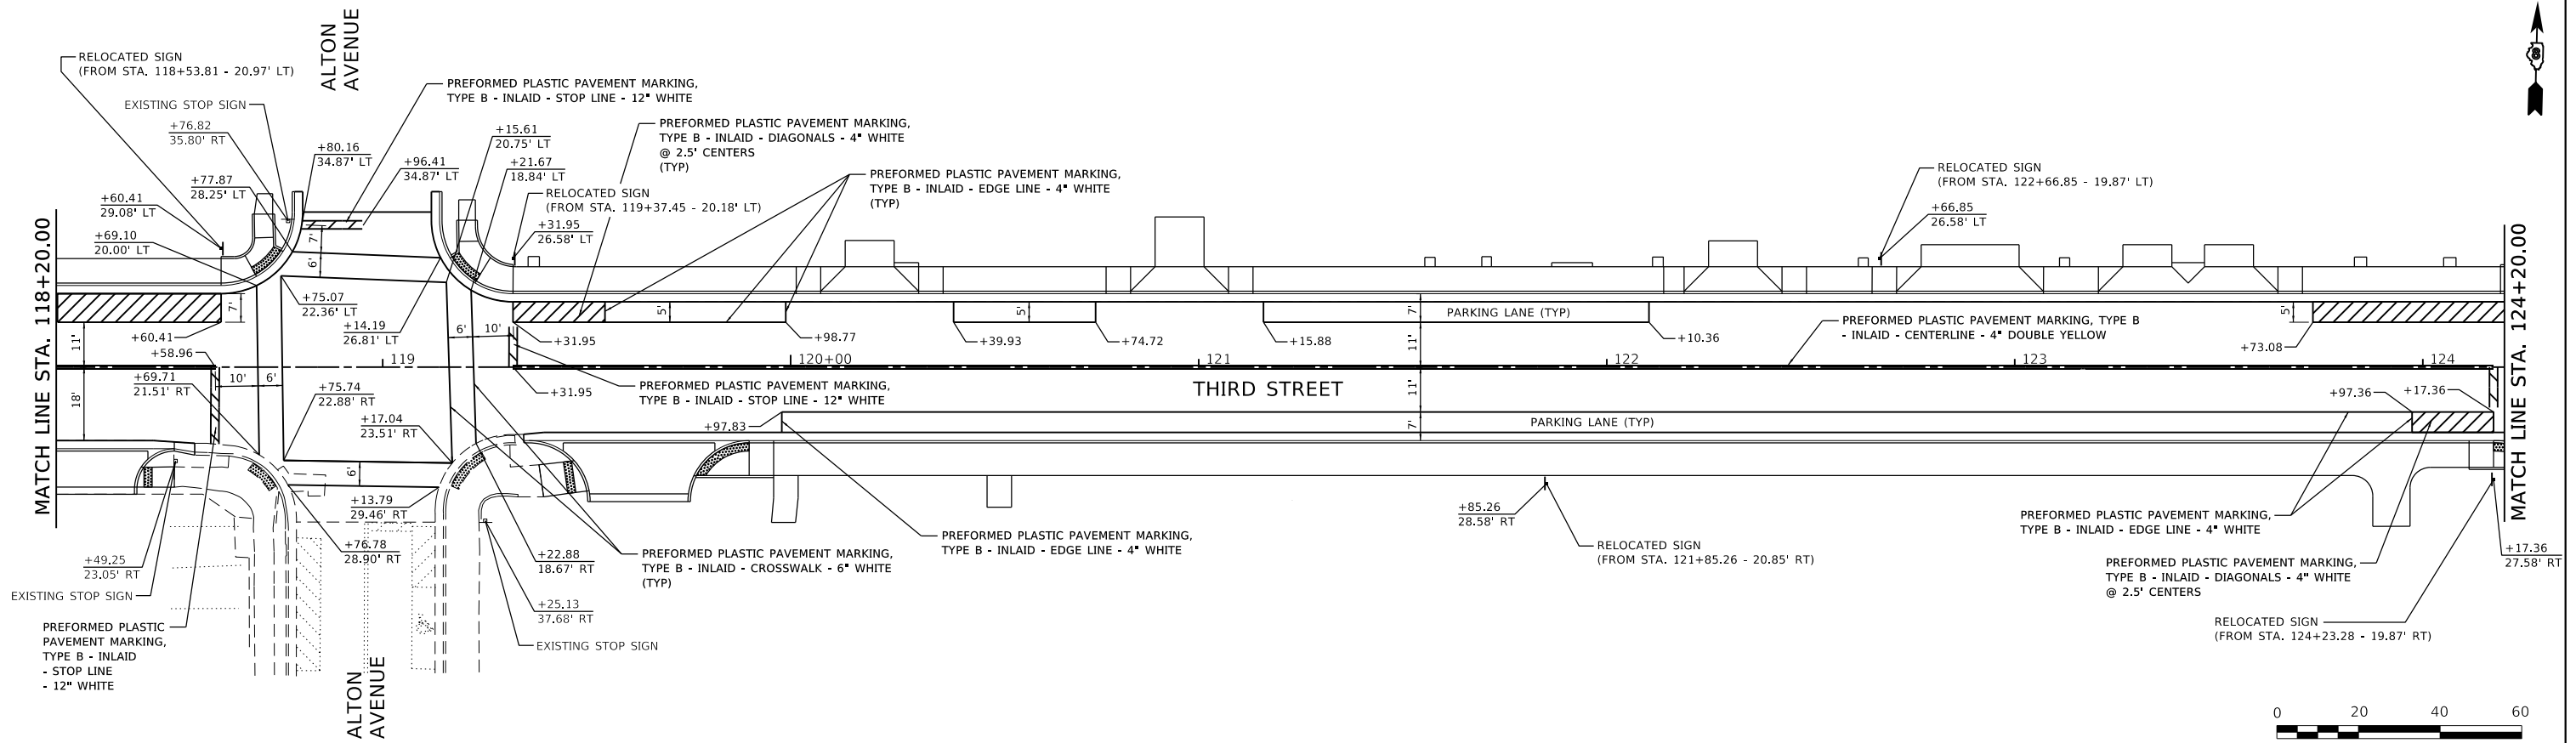 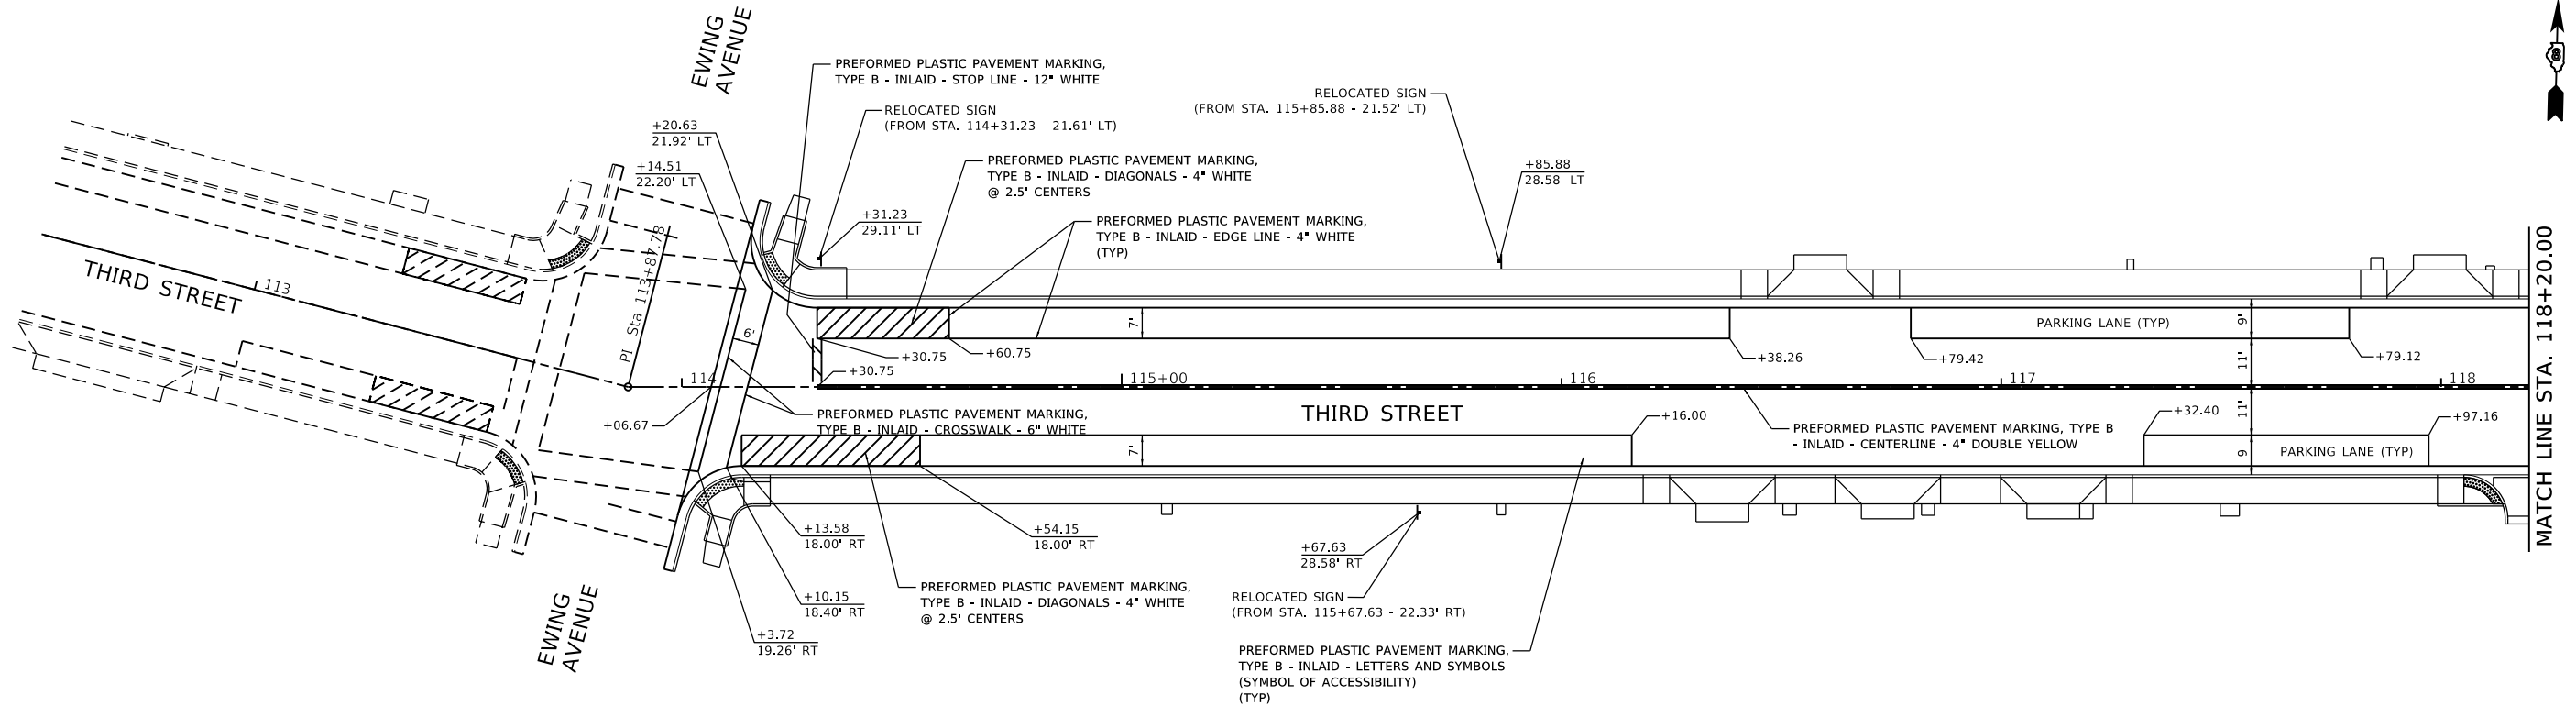

MODEL: Default
FILE NAME: P:\Madison\2019\E191003 Third Street Resurfacing\mark01.dgn
JUNEAU Job No. E191003


USER NAME = ramesh	DESIGNED - BFK	REVISED -
PLOT SCALE = 40.0001' / in.	DRAWN - RKR	REVISED -
PLOT DATE = 1/9/2024	CHECKED - BFK	REVISED -
	DATE - 1/11/24	REVISED -

THIRD STREET IMPROVEMENTS
PHASE 1
CITY OF MADISON, ILLINOIS



PAVEMENT MARKING

SCALE: 1"=20' SHEET 1 OF 2 SHEETS STA. 114+06.67 TO STA. 124+20.00

MUN. RTE.	SECTION	COUNTY	TOTAL SHEETS	SHEET NO.
2040	18-00063-00-R5	MADISON	56	33
CONTRACT NO. 97829				
ILLINOIS FED. AID PROJECT				



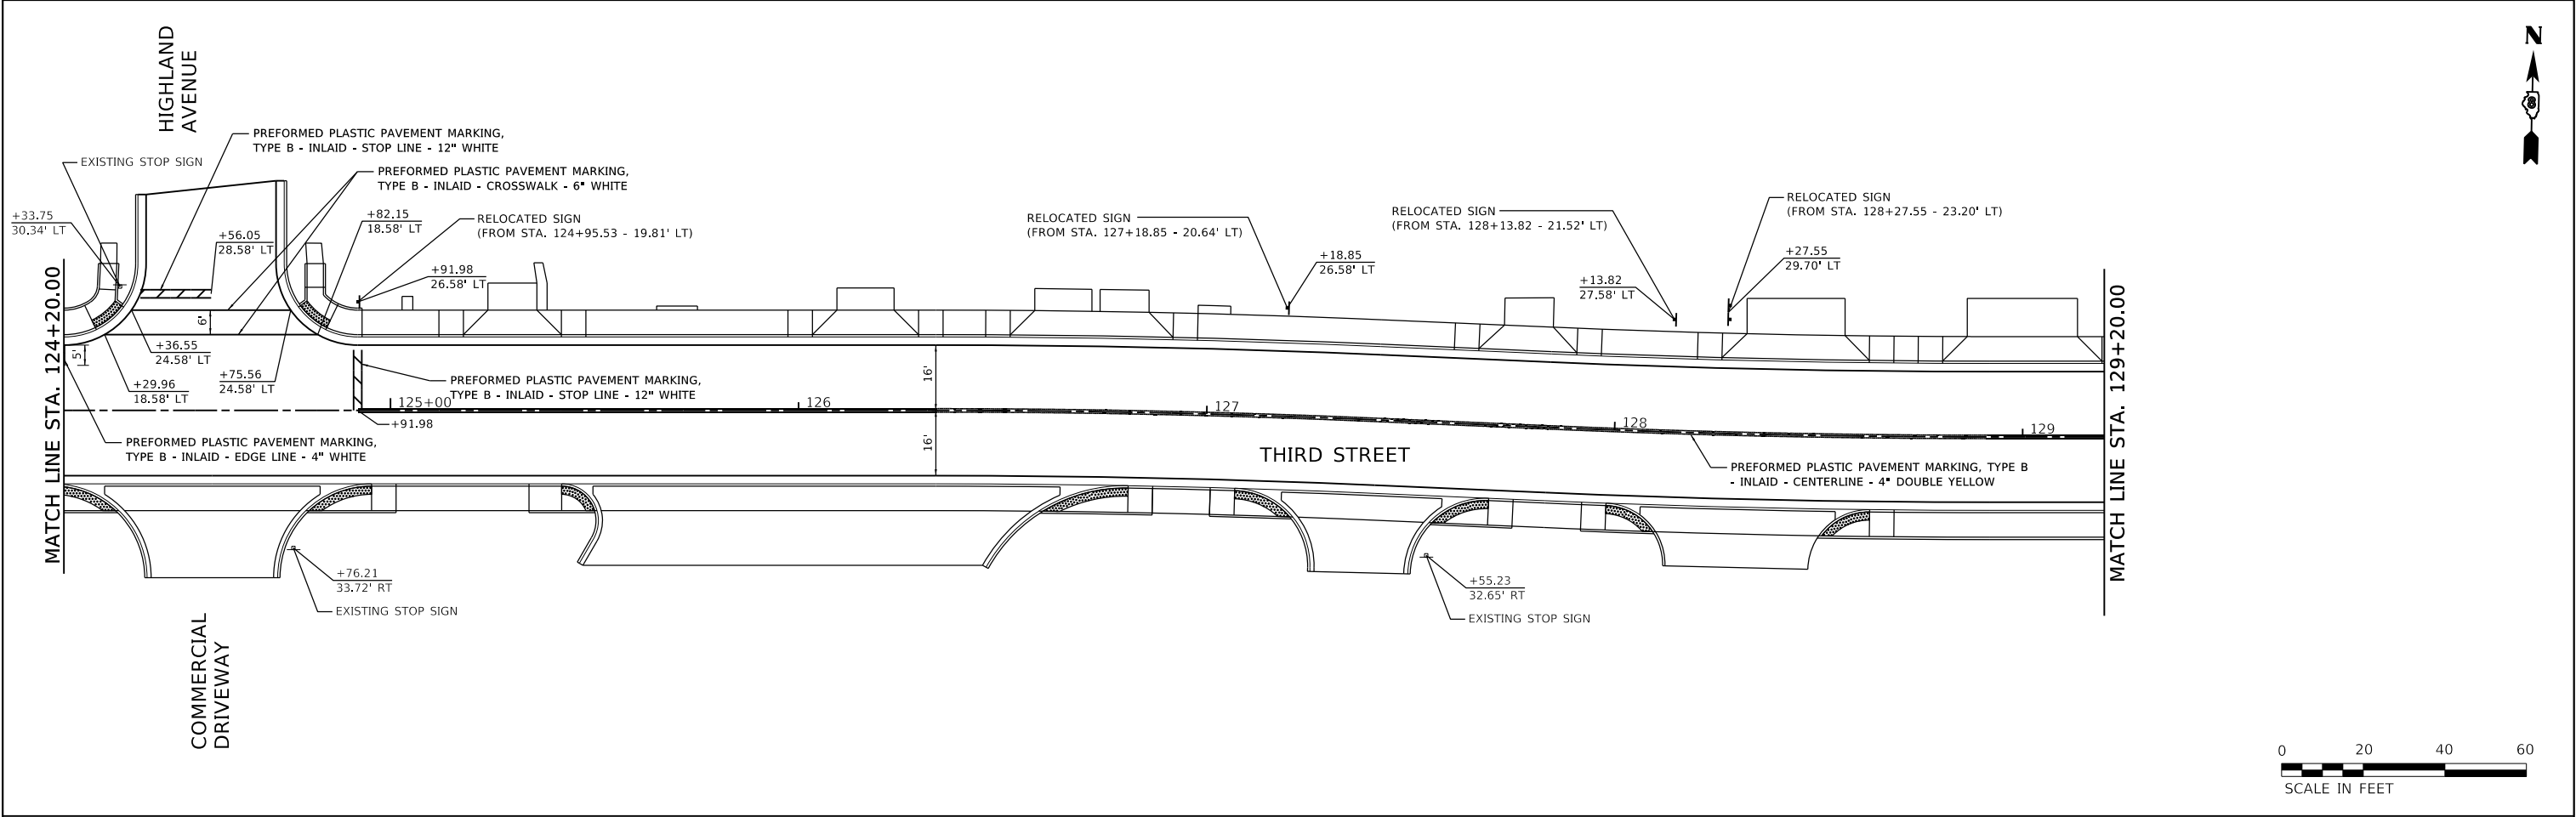


JUNEAU Job No. E191003	USER NAME = ramesh	DESIGNED - BFK	REVISED -	THIRD STREET IMPROVEMENTS PHASE 1 CITY OF MADISON, ILLINOIS	PAVEMENT MARKING				MUN RTE.	SECTION	COUNTY	TOTAL SHEETS	SHEET NO.
	PLOT SCALE = 40.0001 ' / in.	DRAWN - RKR	REVISED -						2040	18-00063-00-R5	MADISON	56	34
	PLOT DATE = 1/9/2024	CHECKED - BFK	REVISED -						CONTRACT NO. 97829				
		DATE - 1/11/24	REVISED -						ILLINOIS FED. AID PROJECT				
				SCALE: 1"=20'	SHEET 2 OF 2 SHEETS	STA. 124+20.00	TO STA. 129+79.26						

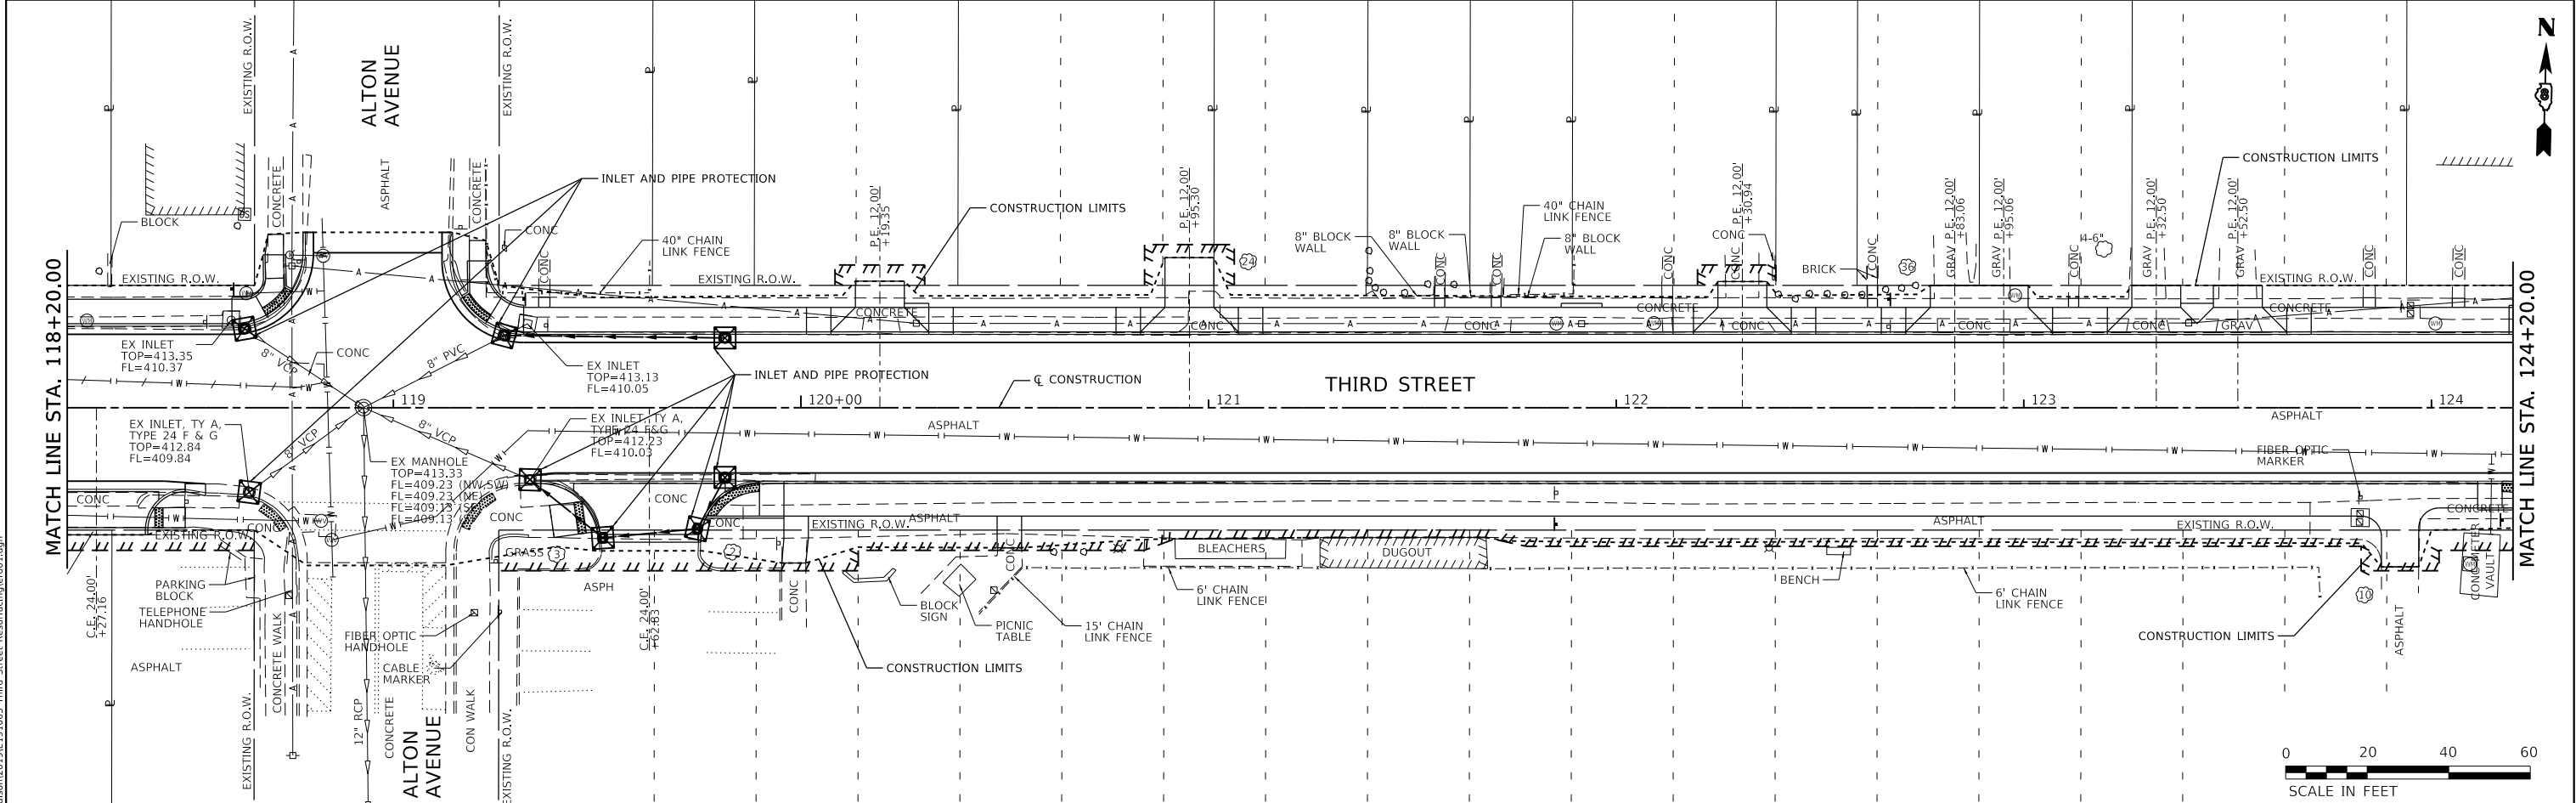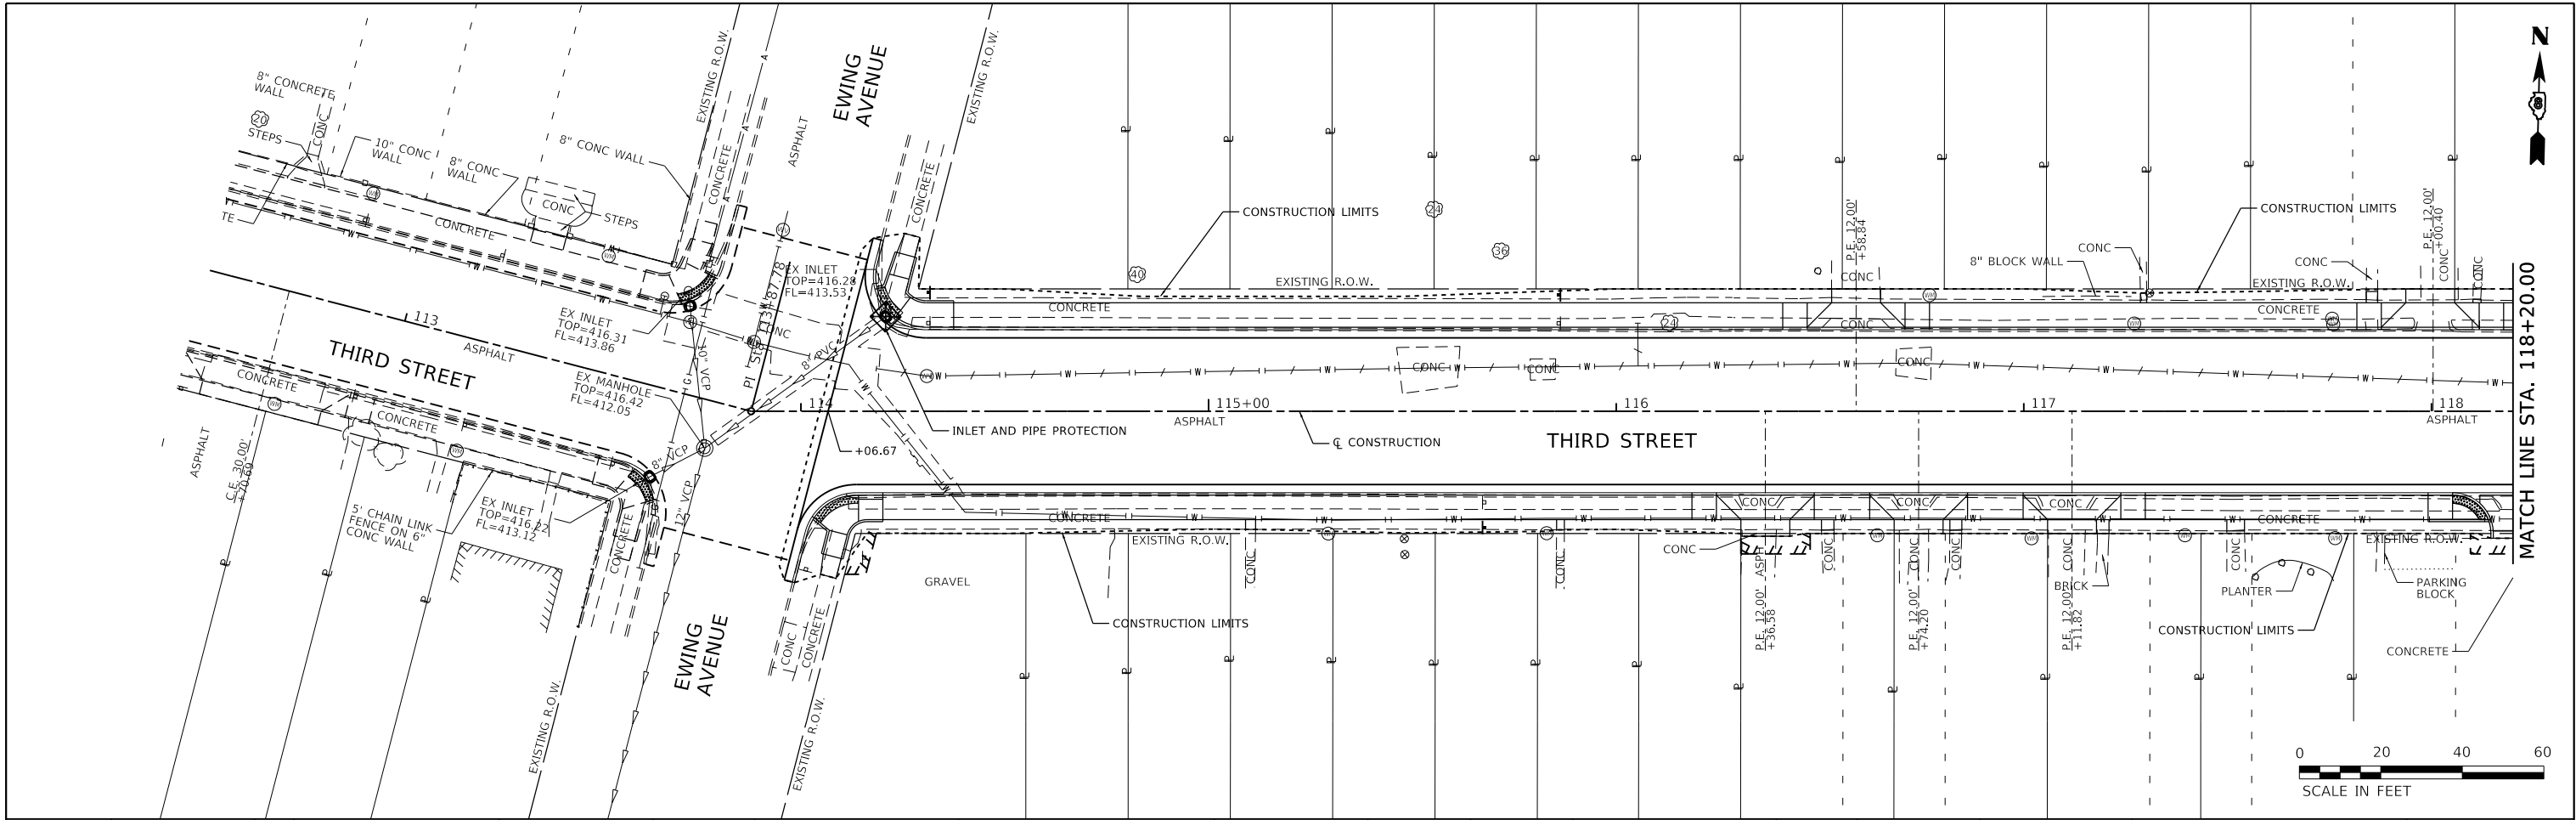

JUNEAU Job No. E191003	USER NAME = ramesh	DESIGNED - BFK	REVISED -	THIRD STREET IMPROVEMENTS PHASE 1 CITY OF MADISON, ILLINOIS	EROSION CONTROL				MUN RTE.	SECTION	COUNTY	TOTAL SHEETS	SHEET NO.
	DRAWN - RKR	REVISED -	2040						18-00063-00-R5	MADISON	56	35	
	PLOT SCALE = 40.0001 ' / in.	CHECKED - BFK	REVISED -		CONTRACT NO. 97829								
	PLOT DATE = 1/9/2024	DATE - 1/11/24	REVISED -		SCALE: 1"=20'	SHEET 1 OF 2 SHEETS	STA. 114+06.67 TO STA. 124+20.00	ILLINOIS FED. AID PROJECT					

MODEL: Default
FILE NAME: P:\Madison\2019\E191003 Third Street Resurfacing\era02.dgn
JUNEAU Job No. E191003

 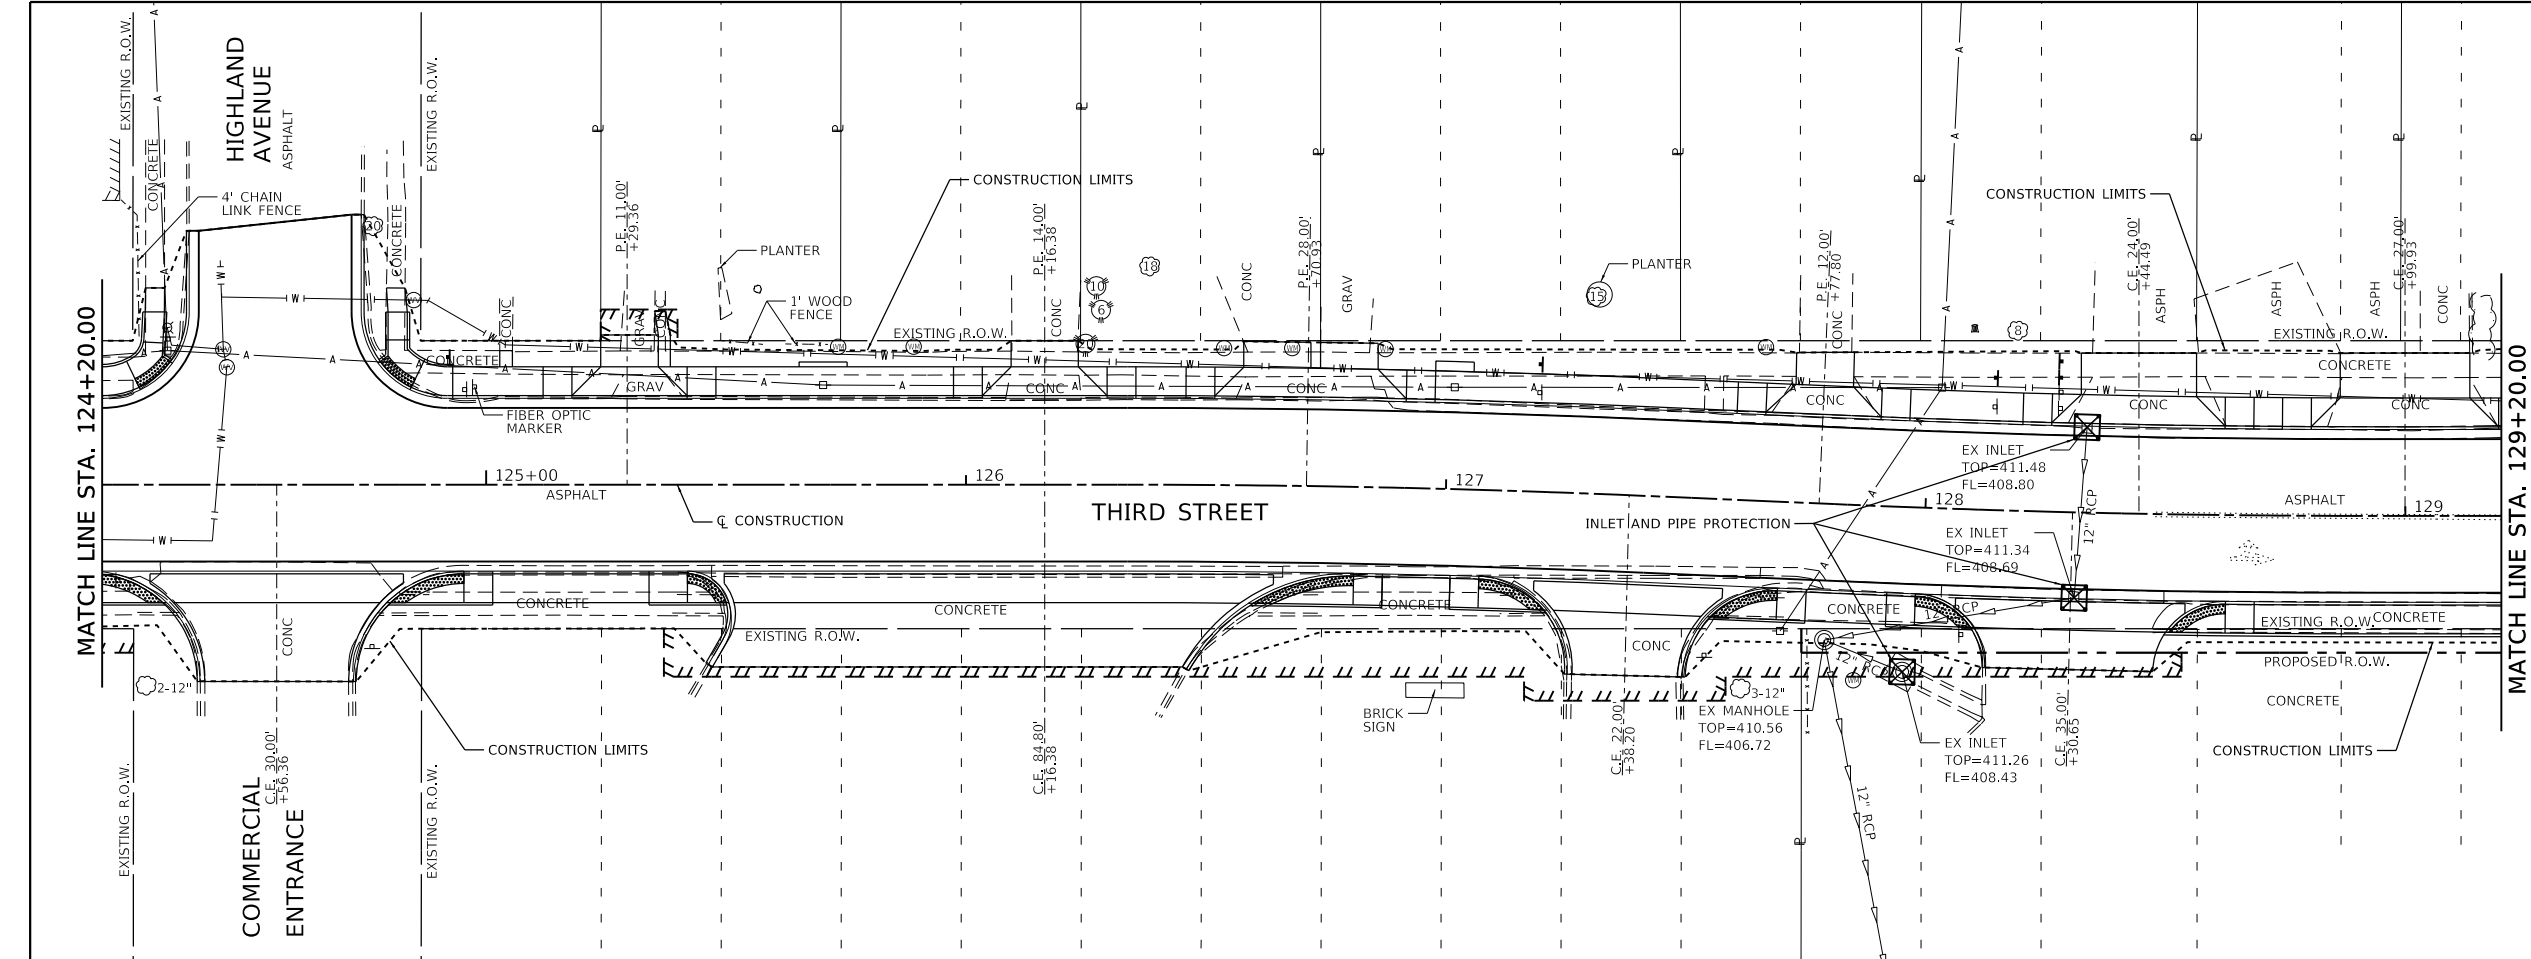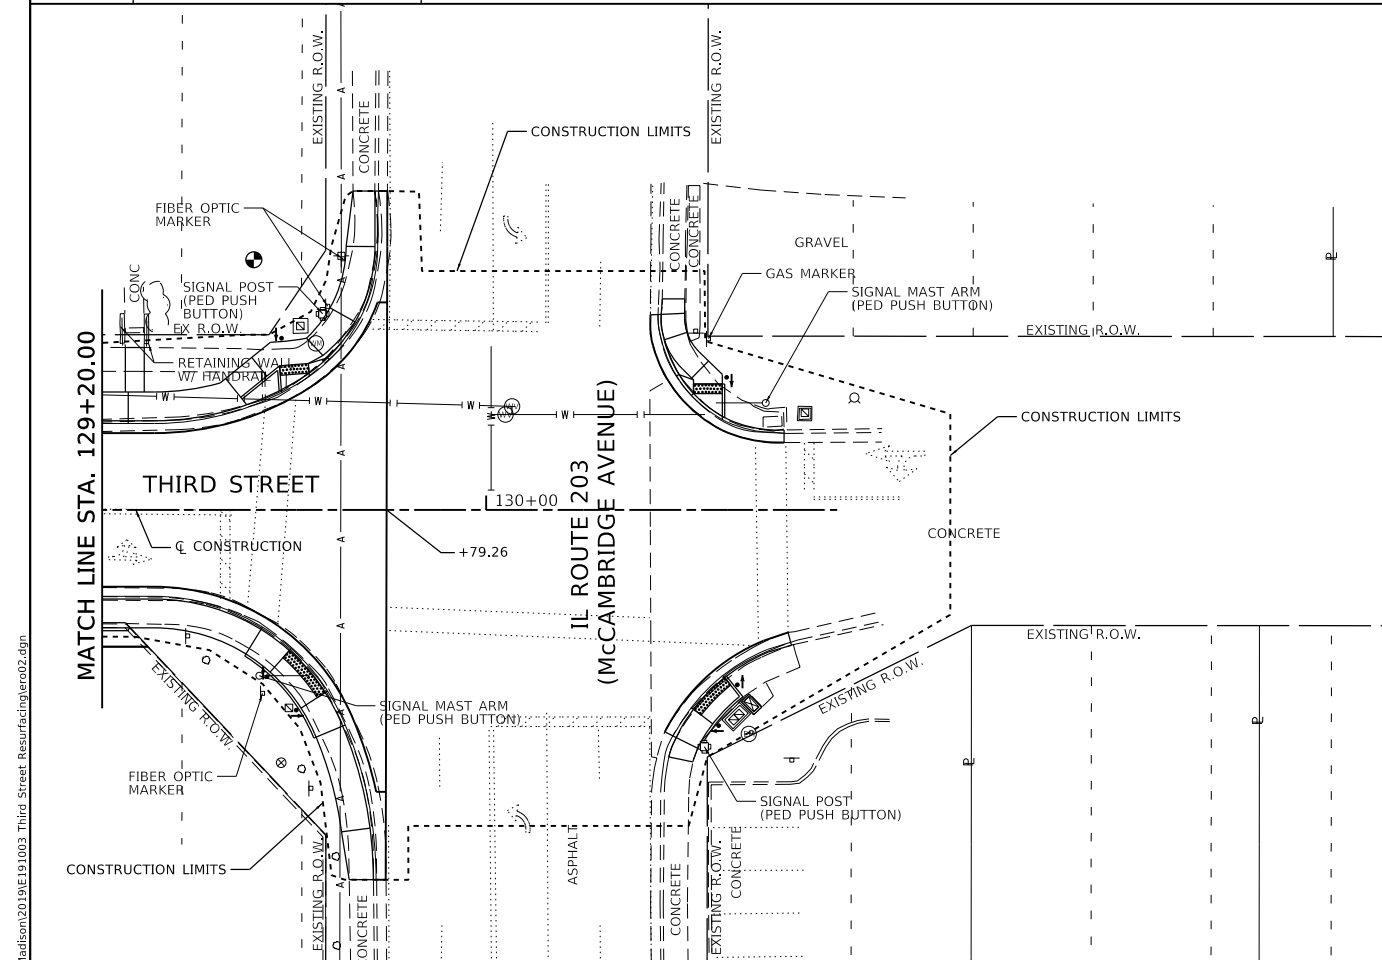

USER NAME = ramesh	DESIGNED - BFK	REVISED -
	DRAWN - RKR	REVISED -
PLOT SCALE = 40,000'1'' / in.	CHECKED - BFK	REVISED -
PLOT DATE = 1/9/2024	DATE - 1/11/24	REVISED -


THIRD STREET IMPROVEMENTS
PHASE 1
CITY OF MADISON, ILLINOIS

EROSION CONTROL			
SCALE: 1"=20'	SHEET 2 OF 2 SHEETS	STA. 124+20.00	TO STA. 129+79.26

MUN RTE.	SECTION	COUNTY	TOTAL SHEETS	SHEET NO.
2040	18-00063-00-R5	MADISON	56	36
CONTRACT NO. 97829				
ILLINOIS FED. AID PROJECT				

MODEL: Default
FILE NAME: P:\Madison\2019\E191003 Third Street Resurfacing.dgn
JUNEAU Job No. E191003

EWING AVENUE


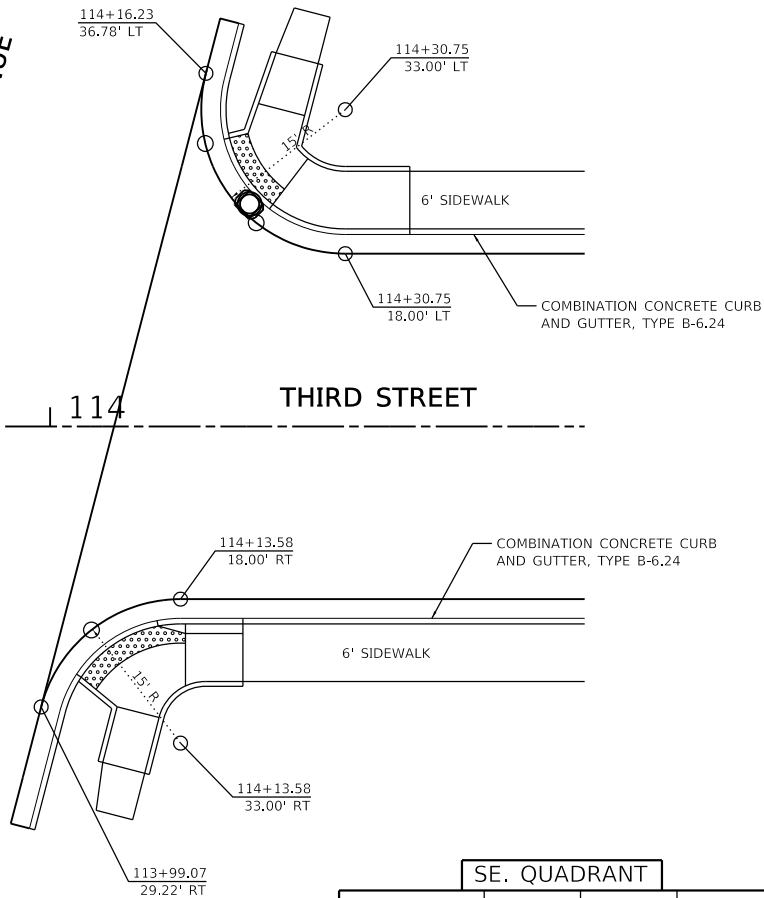


NE. QUADRANT			
STATIONING ALONG THIRD STREET	OFFSET TO E.O.P.	E.O.P. ELEVATION	DISTANCE ALONG RAD.
	FOOT	FOOT	FOOT
STA. 114+30.75	18.00 LT	416.13	0.00
STA. 114+21.47	21.21 LT	415.94	10.00
STA. 114+20.07	22.47 LT	415.92	11.89
STA. 114+16.17	29.47 LT	415.96	20.00
STA. 114+16.23	36.78 LT	416.02	27.38

SE. QUADRANT			
STATIONING ALONG THIRD STREET	OFFSET TO E.O.P.	E.O.P. ELEVATION	DISTANCE ALONG RAD.
	FOOT	FOOT	FOOT
STA. 114+13.58	18.00 RT	416.25	0.00
STA. 114+04.31	21.21 RT	416.29	10.00
STA. 113+99.07	29.22 RT	416.35	19.75



NW. QUADRANT			
STATIONING ALONG THIRD STREET	OFFSET TO E.O.P.	E.O.P. ELEVATION	DISTANCE ALONG RAD.
	FOOT	FOOT	FOOT
STA. 118+60.41	18.00 LT	413.02	0.00
STA. 118+63.68	18.27 LT	412.96	3.29
STA. 118+69.99	20.45 LT	413.10	10.00
STA. 118+77.24	27.19 LT	413.20	20.00
STA. 118+80.36	36.59 LT	413.28	30.00
STA. 118+80.41	38.00 LT	413.20	31.42

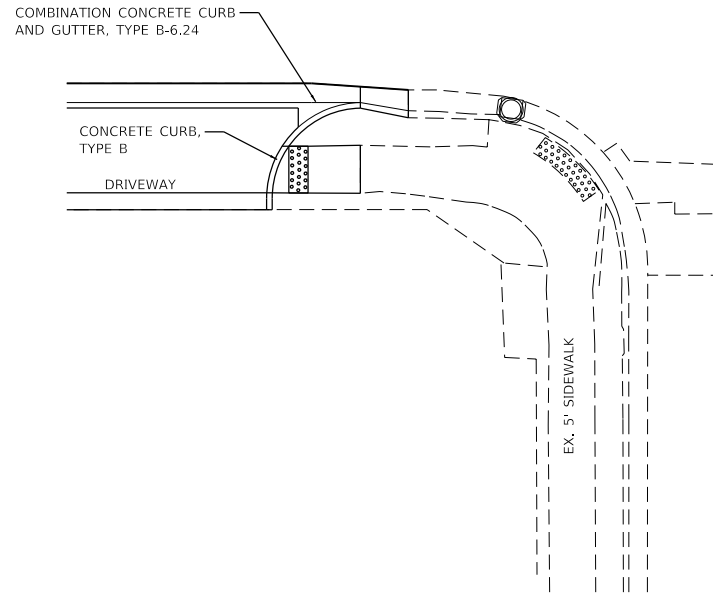
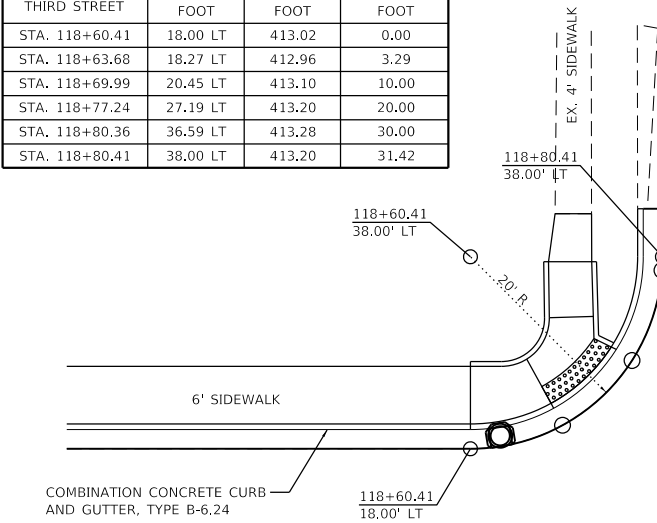


THIRD STREET

ALTON AVENUE

ALTON AVENUE

NE. QUADRANT			
STATIONING ALONG THIRD STREET	OFFSET TO E.O.P.	E.O.P. ELEVATION	DISTANCE ALONG RAD.
	FOOT	FOOT	FOOT
STA. 119+31.95	16.00 LT	412.73	0.00
STA. 119+26.95	16.63 LT	412.78	5.05
STA. 119+22.36	18.45 LT	412.82	10.00
STA. 119+15.12	25.19 LT	412.87	20.00
STA. 119+12.00	34.59 LT	412.94	30.00
STA. 119+11.95	36.00 LT	412.95	31.42
STA. 119+11.95	38.00 LT	412.97	33.42

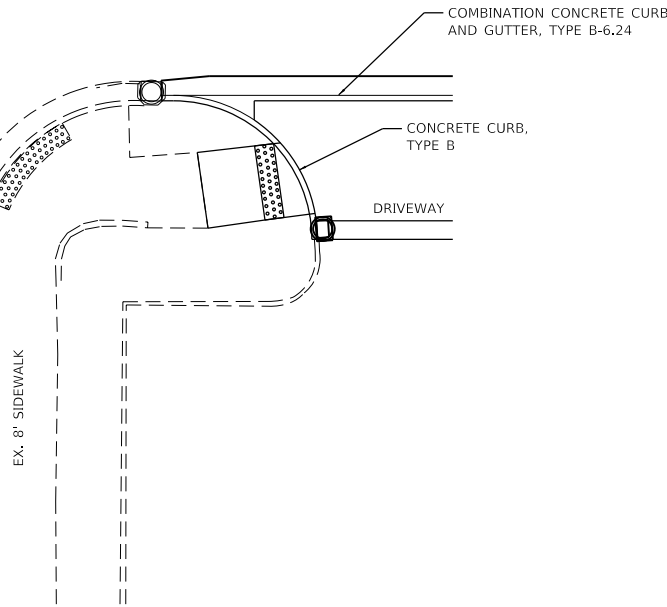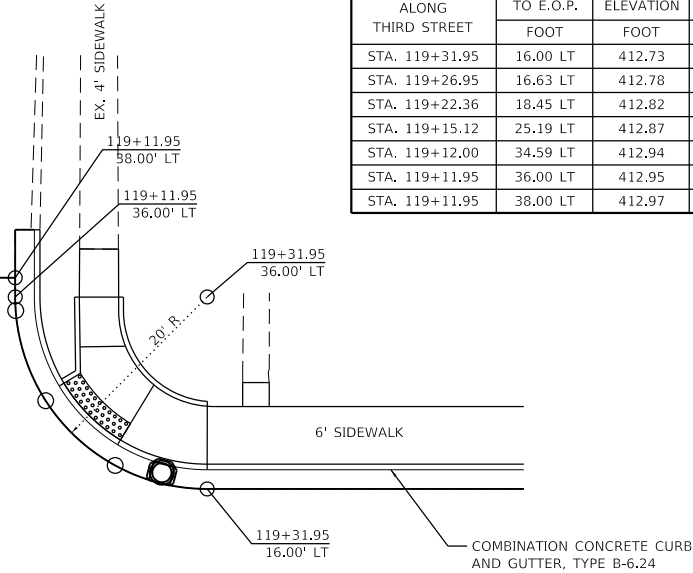

THIRD STREET IMPROVEMENTS
PHASE 1
CITY OF MADISON, ILLINOIS

GEOMETRICS

SCALE: 1"=10' SHEET 1 OF 2 SHEETS STA. TO STA.



MUN. RTE.	SECTION	COUNTY	TOTAL SHEETS	SHEET NO.
2040	18-00063-00-R5	MADISON	56	37
CONTRACT NO. 97829				
ILLINOIS FED. AID PROJECT				

NW. QUADRANT			
STATIONING ALONG THIRD STREET	OFFSET TO E.O.P.	E.O.P. ELEVATION	DISTANCE ALONG RAD.
	FOOT	FOOT	FOOT
STA. 124+20.13	16.00 LT	413.55	0.00
STA. 124+29.72	18.45 LT	413.60	10.00
STA. 124+34.27	21.86 LT	413.63	15.71
STA. 124+36.96	25.19 LT	413.65	20.00
STA. 124+40.08	34.59 LT	413.69	30.00
STA. 124+40.13	36.00 LT	413.70	31.42

NE. QUADRANT			
STATIONING ALONG THIRD STREET	OFFSET TO E.O.P.	E.O.P. ELEVATION	DISTANCE ALONG RAD.
	FOOT	FOOT	FOOT
STA. 124+91.98	16.00 LT	413.19	0.00
STA. 124+82.39	18.45 LT	413.25	10.00
STA. 124+77.84	21.86 LT	413.32	15.71
STA. 124+75.15	25.19 LT	413.37	20.00
STA. 124+72.03	34.59 LT	413.56	30.00
STA. 124+71.98	36.00 LT	413.59	31.42

NW. QUADRANT			
STATIONING ALONG THIRD STREET	OFFSET TO E.O.P.	E.O.P. ELEVATION	DISTANCE ALONG RAD.
	FOOT	FOOT	FOOT
STA. 129+30.88	16.00 LT	412.47	0.00
STA. 129+40.84	16.83 LT	412.61	10.00
STA. 129+50.52	19.30 LT	412.75	20.00
STA. 129+59.65	23.35 LT	412.89	30.00
STA. 129+63.32	25.53 LT	412.95	34.27
STA. 129+67.87	29.00 LT	413.03	40.00
STA. 129+74.23	36.67 LT	413.17	50.00
STA. 129+77.37	43.22 LT	413.27	57.28
STA. 129+78.18	45.82 LT	413.31	60.00
STA. 129+79.40	55.06 LT	413.44	69.35





NE. QUADRANT			
STATIONING ALONG THIRD STREET	OFFSET TO E.O.P.	E.O.P. ELEVATION	DISTANCE ALONG RAD.
	FOOT	FOOT	FOOT
STA. 130+62.07	14.03 LT	412.82	0.00
STA. 130+52.21	15.42 LT	413.12	10.00
STA. 130+43.58	20.33 LT	413.24	20.00
STA. 130+37.28	28.03 LT	413.36	30.00
STA. 130+34.23	37.47 LT	413.48	40.00
STA. 130+34.23	40.64 LT	413.52	43.17

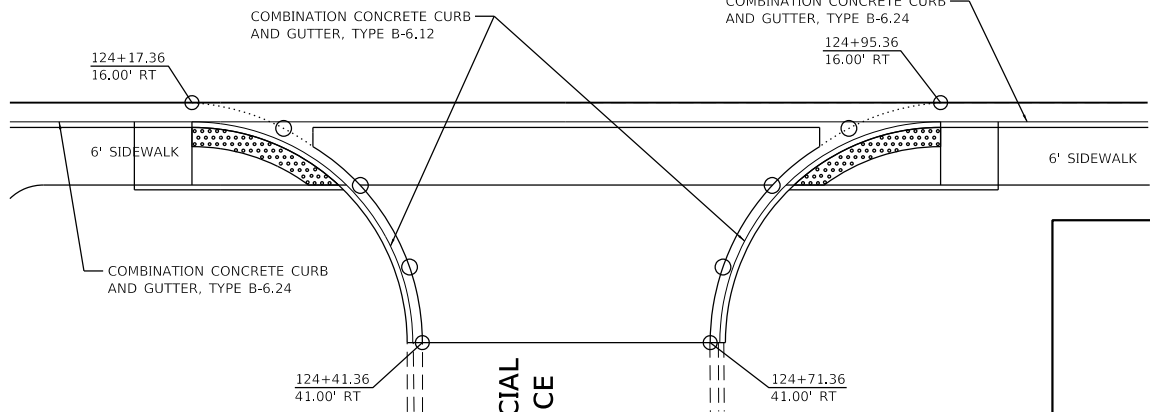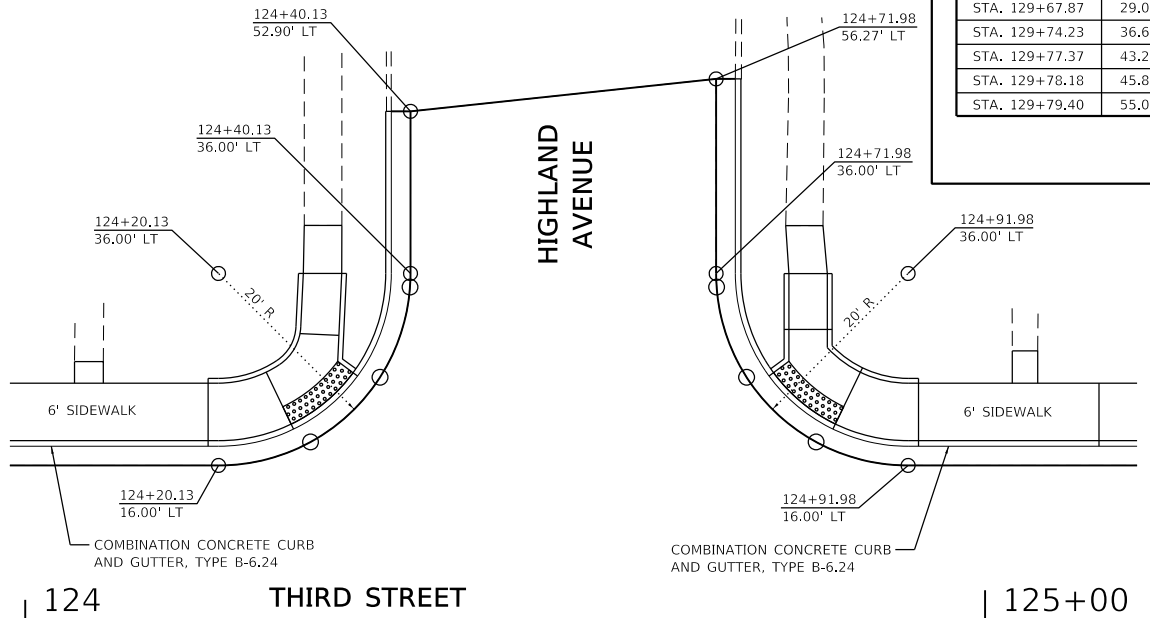

SW. QUADRANT			
STATIONING ALONG THIRD STREET	OFFSET TO E.O.P.	E.O.P. ELEVATION	DISTANCE ALONG RAD.
	FOOT	FOOT	FOOT
STA. 124+17.36	16.00 RT	413.55	0.00
STA. 124+26.92	18.68 RT	413.65	10.00
STA. 124+34.91	24.63 RT	413.75	20.00
STA. 124+40.03	33.13 RT	414.05	30.00
STA. 124+41.36	41.00 RT	414.29	38.02

SE. QUADRANT			
STATIONING ALONG THIRD STREET	OFFSET TO E.O.P.	E.O.P. ELEVATION	DISTANCE ALONG RAD.
	FOOT	FOOT	FOOT
STA. 124+95.36	16.00 RT	413.17	0.00
STA. 124+85.80	18.68 RT	413.27	10.00
STA. 124+77.81	24.63 RT	413.37	20.00
STA. 124+72.69	33.13 RT	413.80	30.00
STA. 124+71.36	41.00 RT	414.15	38.02

SW. QUADRANT			
STATIONING ALONG THIRD STREET	OFFSET TO E.O.P.	E.O.P. ELEVATION	DISTANCE ALONG RAD.
	FOOT	FOOT	FOOT
STA. 129+30.79	16.00 RT	412.47	0.00
STA. 129+40.71	17.11 RT	412.58	10.00
STA. 129+50.14	20.37 RT	412.68	20.00
STA. 129+58.62	25.64 RT	412.79	30.00
STA. 129+65.73	32.64 RT	412.89	40.00
STA. 129+71.12	41.04 RT	413.00	50.00
STA. 129+72.11	43.17 LT	413.02	52.35
STA. 129+74.82	50.32 RT	413.10	60.00
STA. 129+77.11	58.73 LT	413.20	68.73
STA. 129+77.37	59.98 RT	413.21	70.00
STA. 129+78.78	69.87 RT	413.31	80.00
STA. 129+79.06	77.07 RT	413.39	87.20

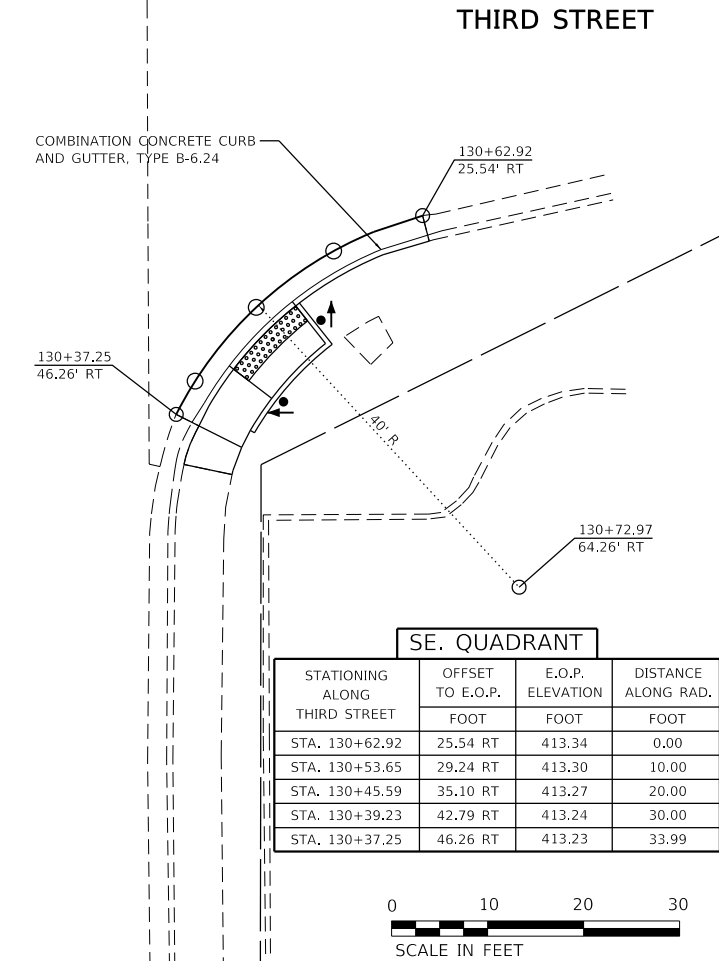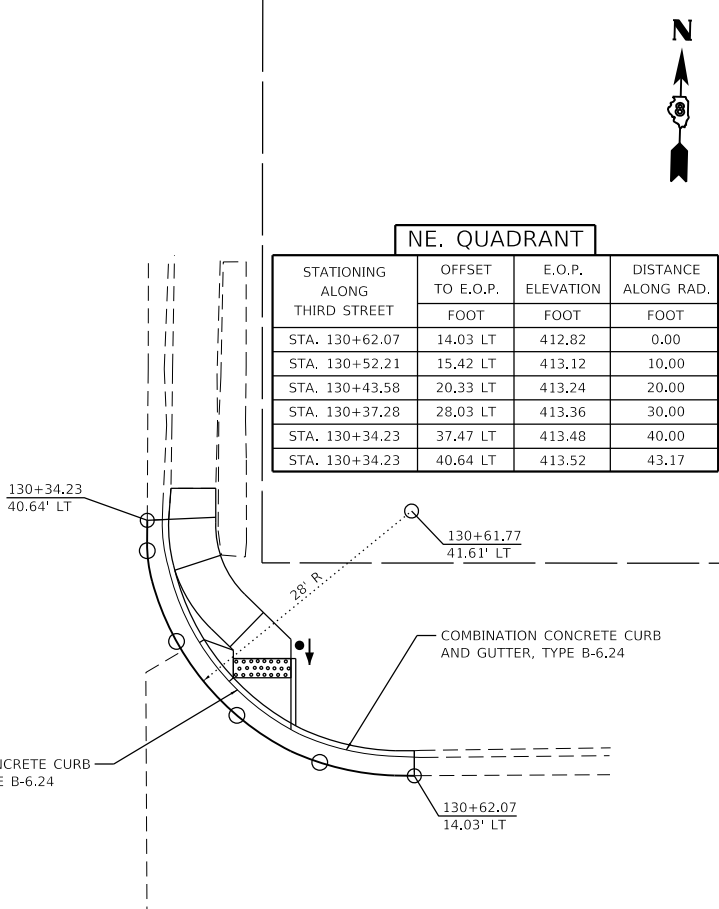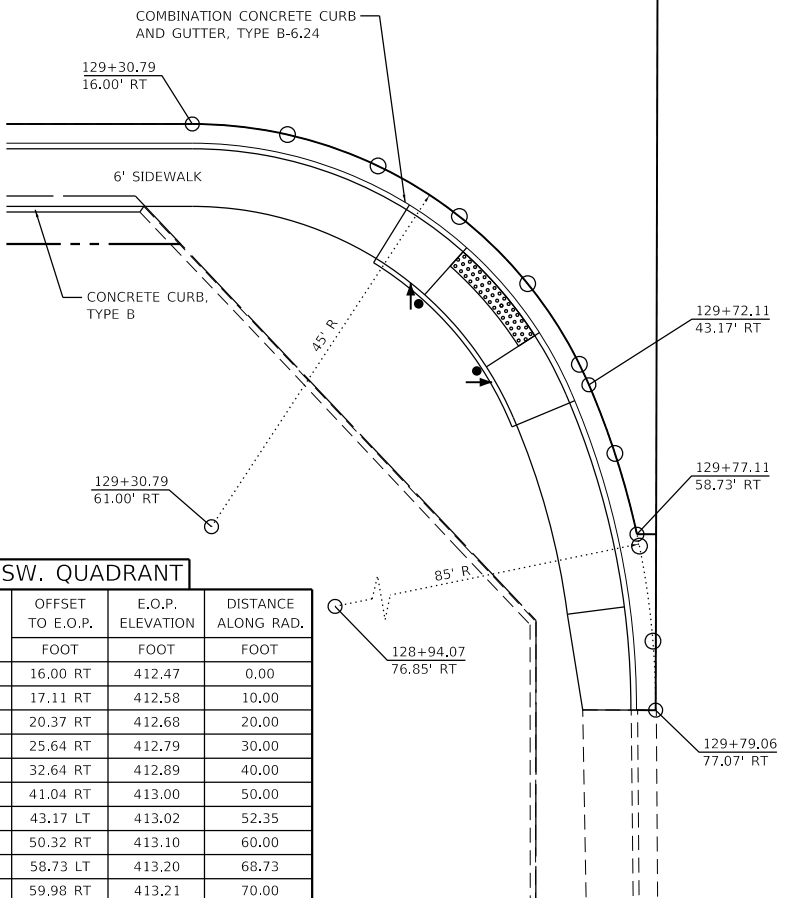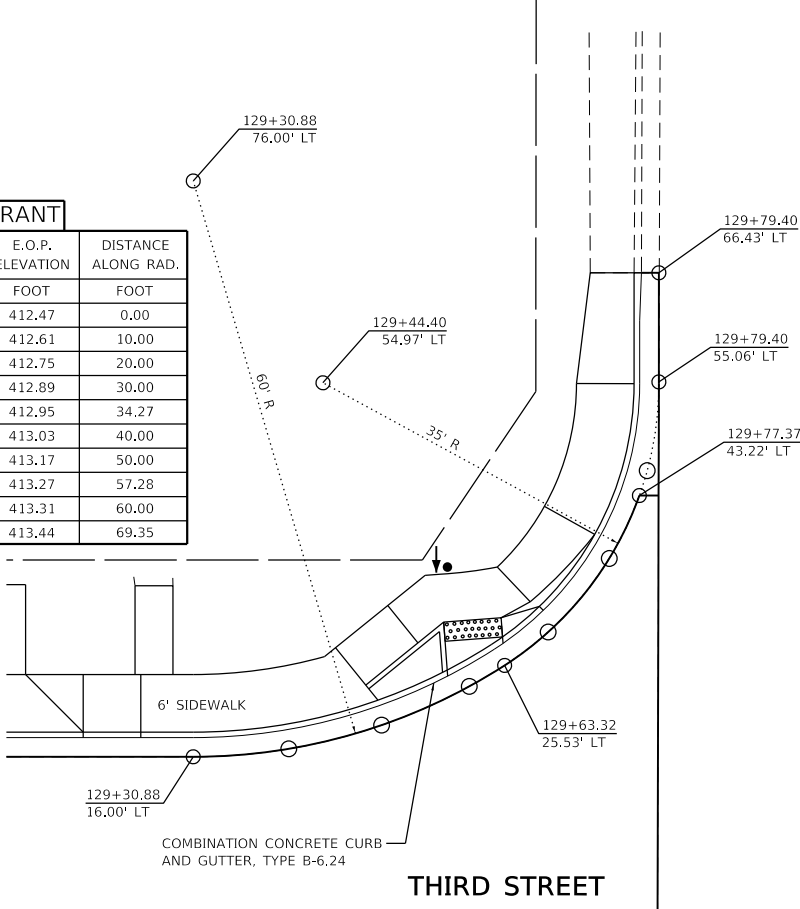

THIRD STREET IMPROVEMENTS
PHASE 1
CITY OF MADISON, ILLINOIS

GEOMETRICS

SCALE: 1"=10' SHEET 2 OF 2 SHEETS STA. TO STA.

MUN. RTE.	SECTION	COUNTY	TOTAL SHEETS	SHEET NO.
2040	18-00063-00-R5	MADISON	56	38
CONTRACT NO. 97829				

ILLINOIS FED. AID PROJECT

MODEL: Default
FILE NAME: P:\Madison\2019\E191003 Third Street Resurfacing.dgn 02.dgn

JUNEAU Job No. E191003

USER NAME = ramesh	DESIGNED - BFK	REVISED -
	DRAWN - RKR	REVISED -
PLOT SCALE = 20.0000' / in.	CHECKED - BFK	REVISED -
PLOT DATE = 1/9/2024	DATE - 1/11/24	REVISED -

MODEL: Default
FILE NAME: P:\Madison\2019\191003 Third Street Resurfacing\sidewalk curb ramp detail 01.dgn
JUNEAU Job No. E191003



USER NAME	= ramesh	DESIGNED -	BFK	REVISED -	
DRAWN -	RKR	REVISED -		REVISED -	
PLOT SCALE	= 10.0000 ' / in.	CHECKED -	BFK	REVISED -	
PLOT DATE	= 1/9/2024	DATE	= 1/11/24	REVISED -	


THIRD STREET IMPROVEMENTS
PHASE 1
CITY OF GRANITE CITY, ILLINOIS

SIDWALK CURB RAMP PLAN

SCALE: 1"=5' SHEET 1 OF 5 SHEETS STA. TO STA.

MUN RTE.	SECTION	COUNTY	TOTAL SHEETS	SHEET NO.
2040	18-00063-00-R5	MADISON	56	39
CONTRACT NO. 97829				
		ILLINOIS	FED. AID PROJECT	

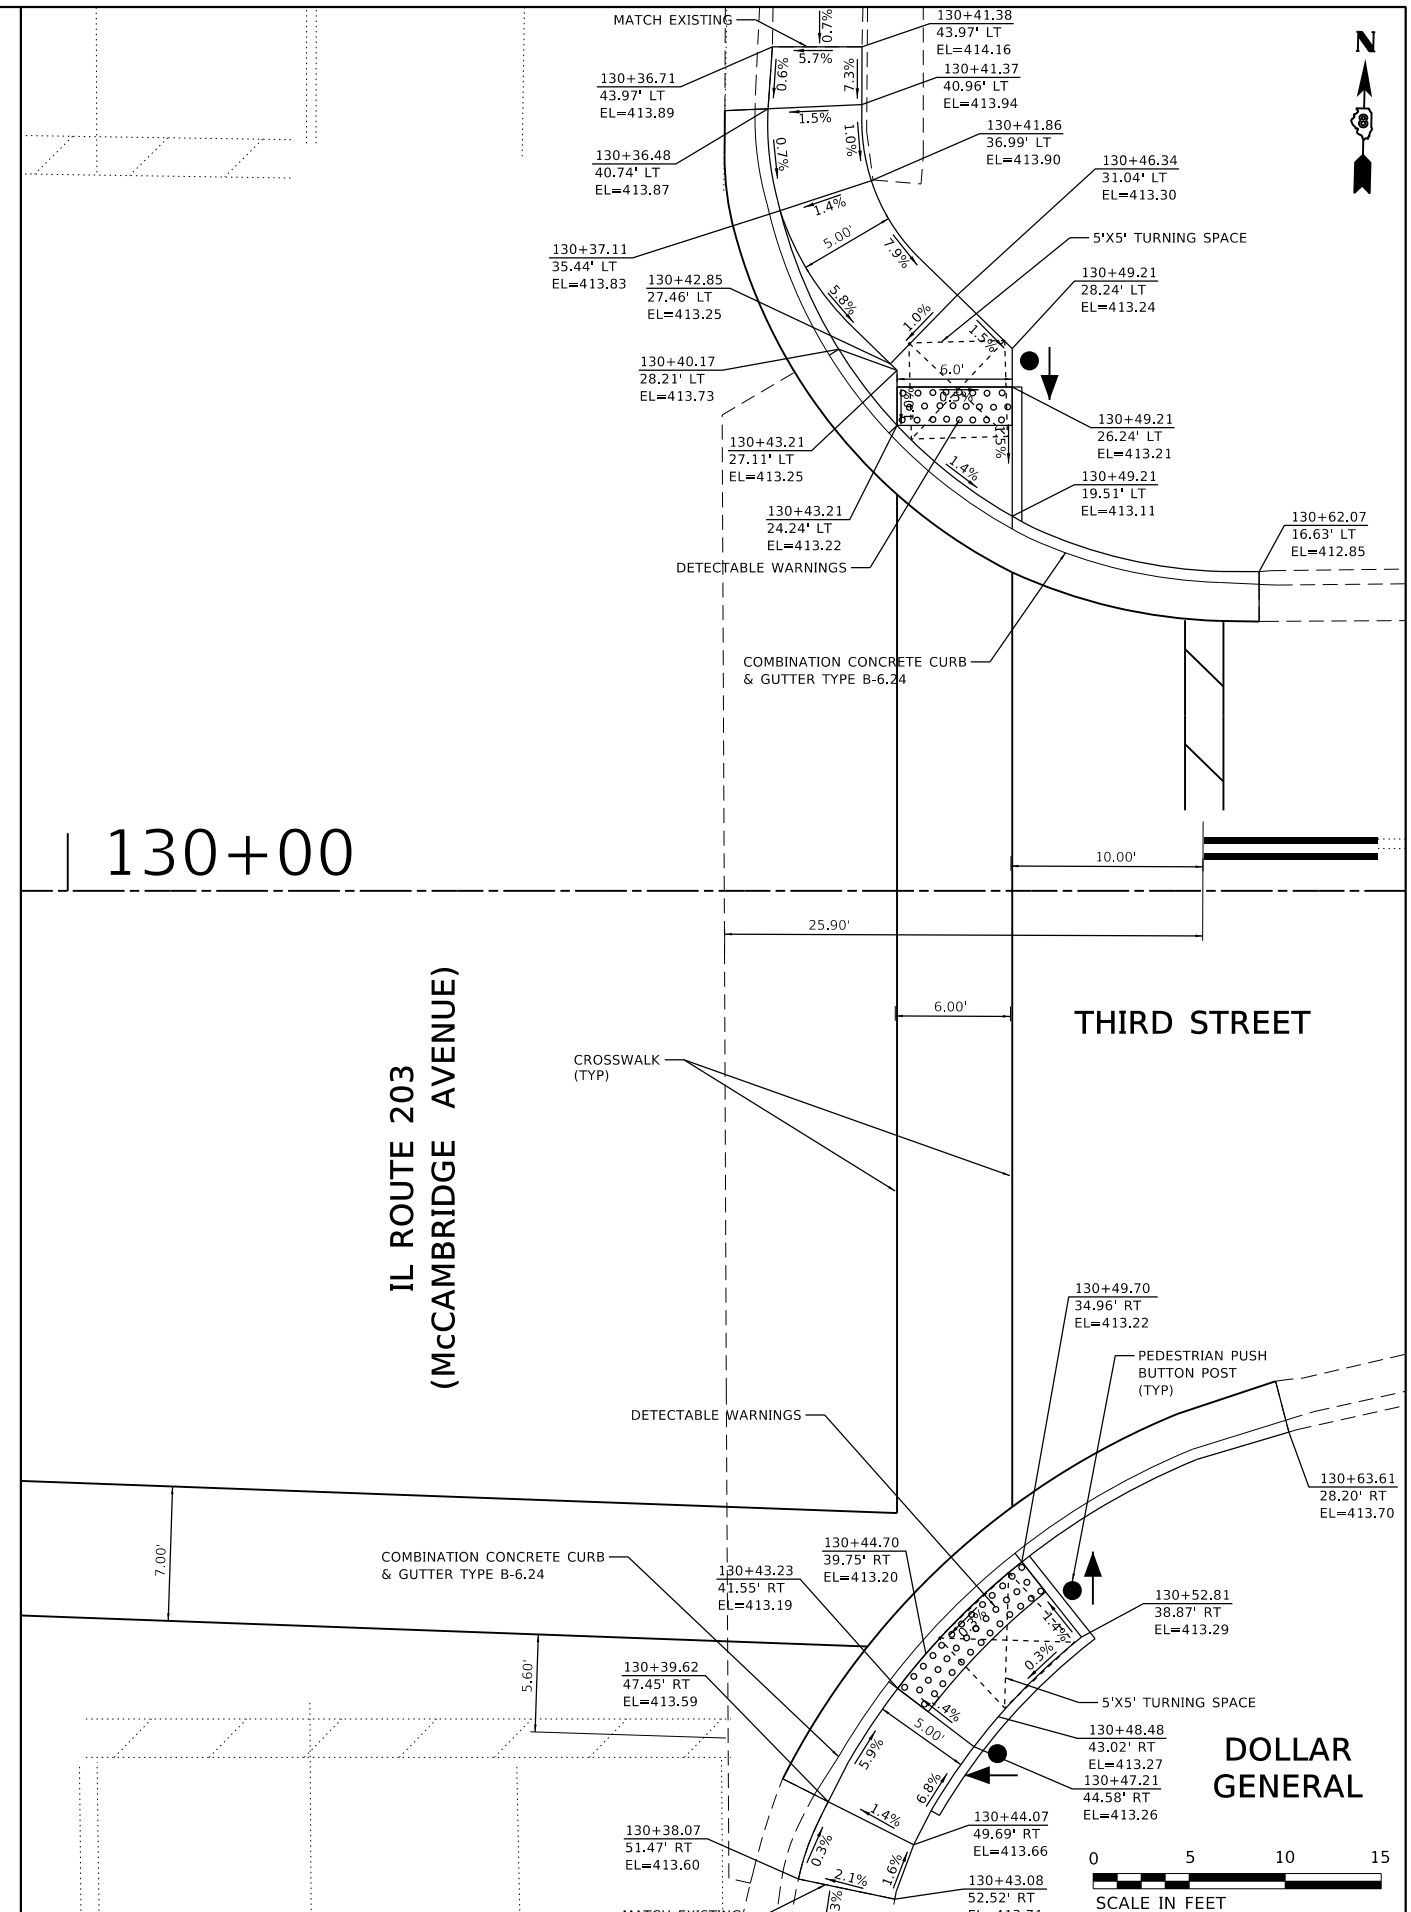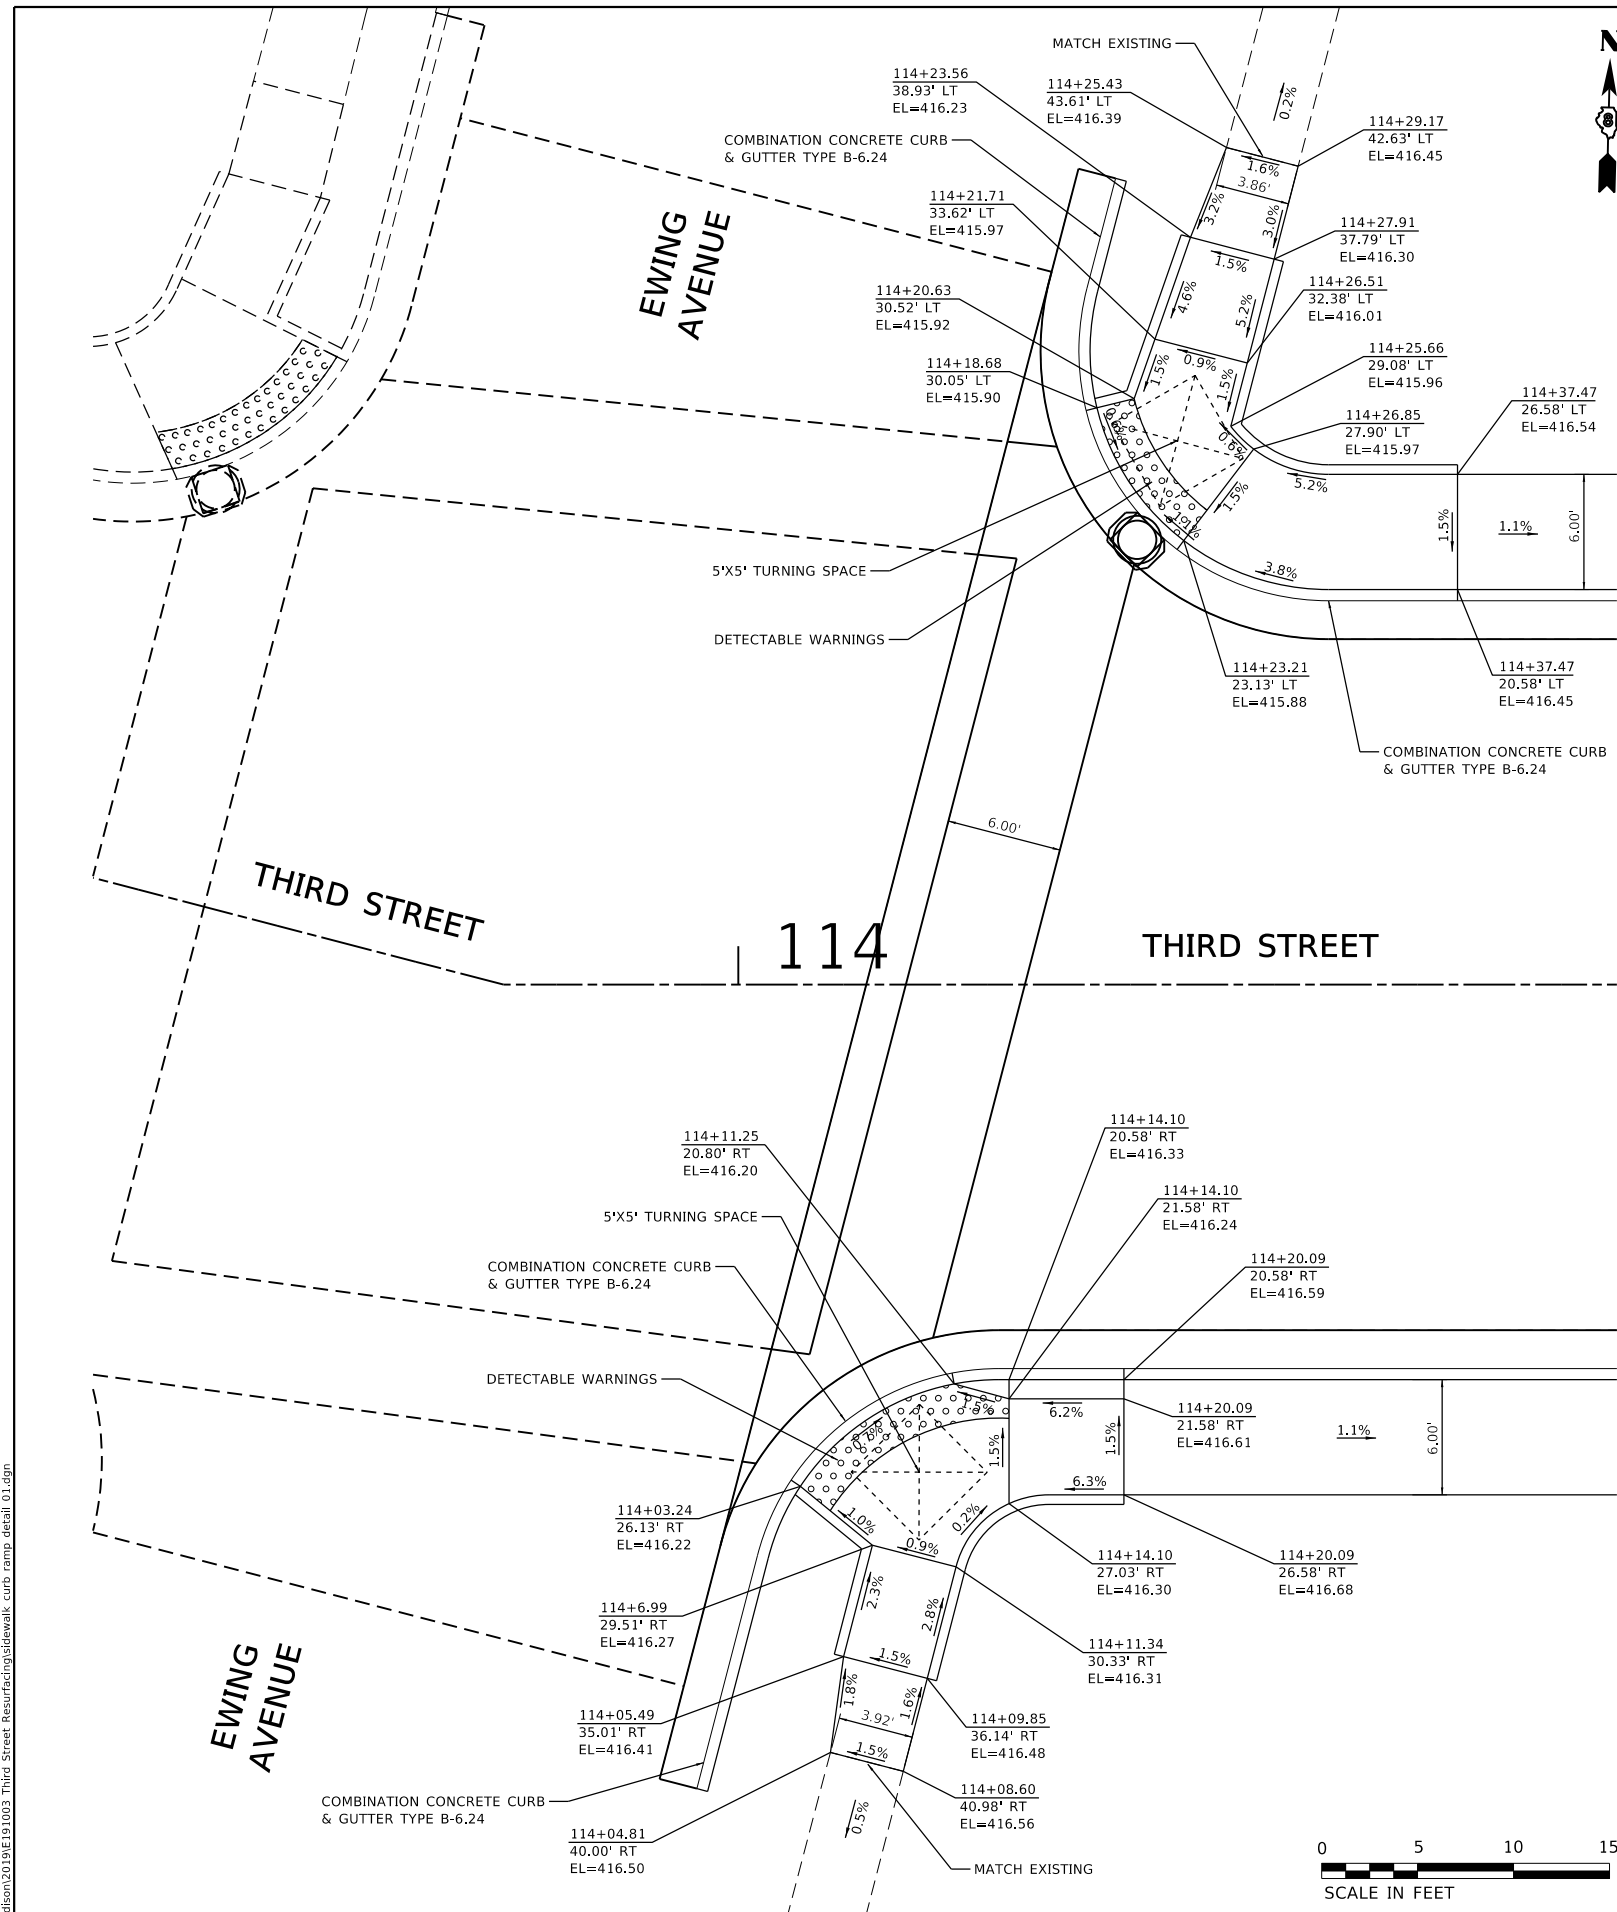

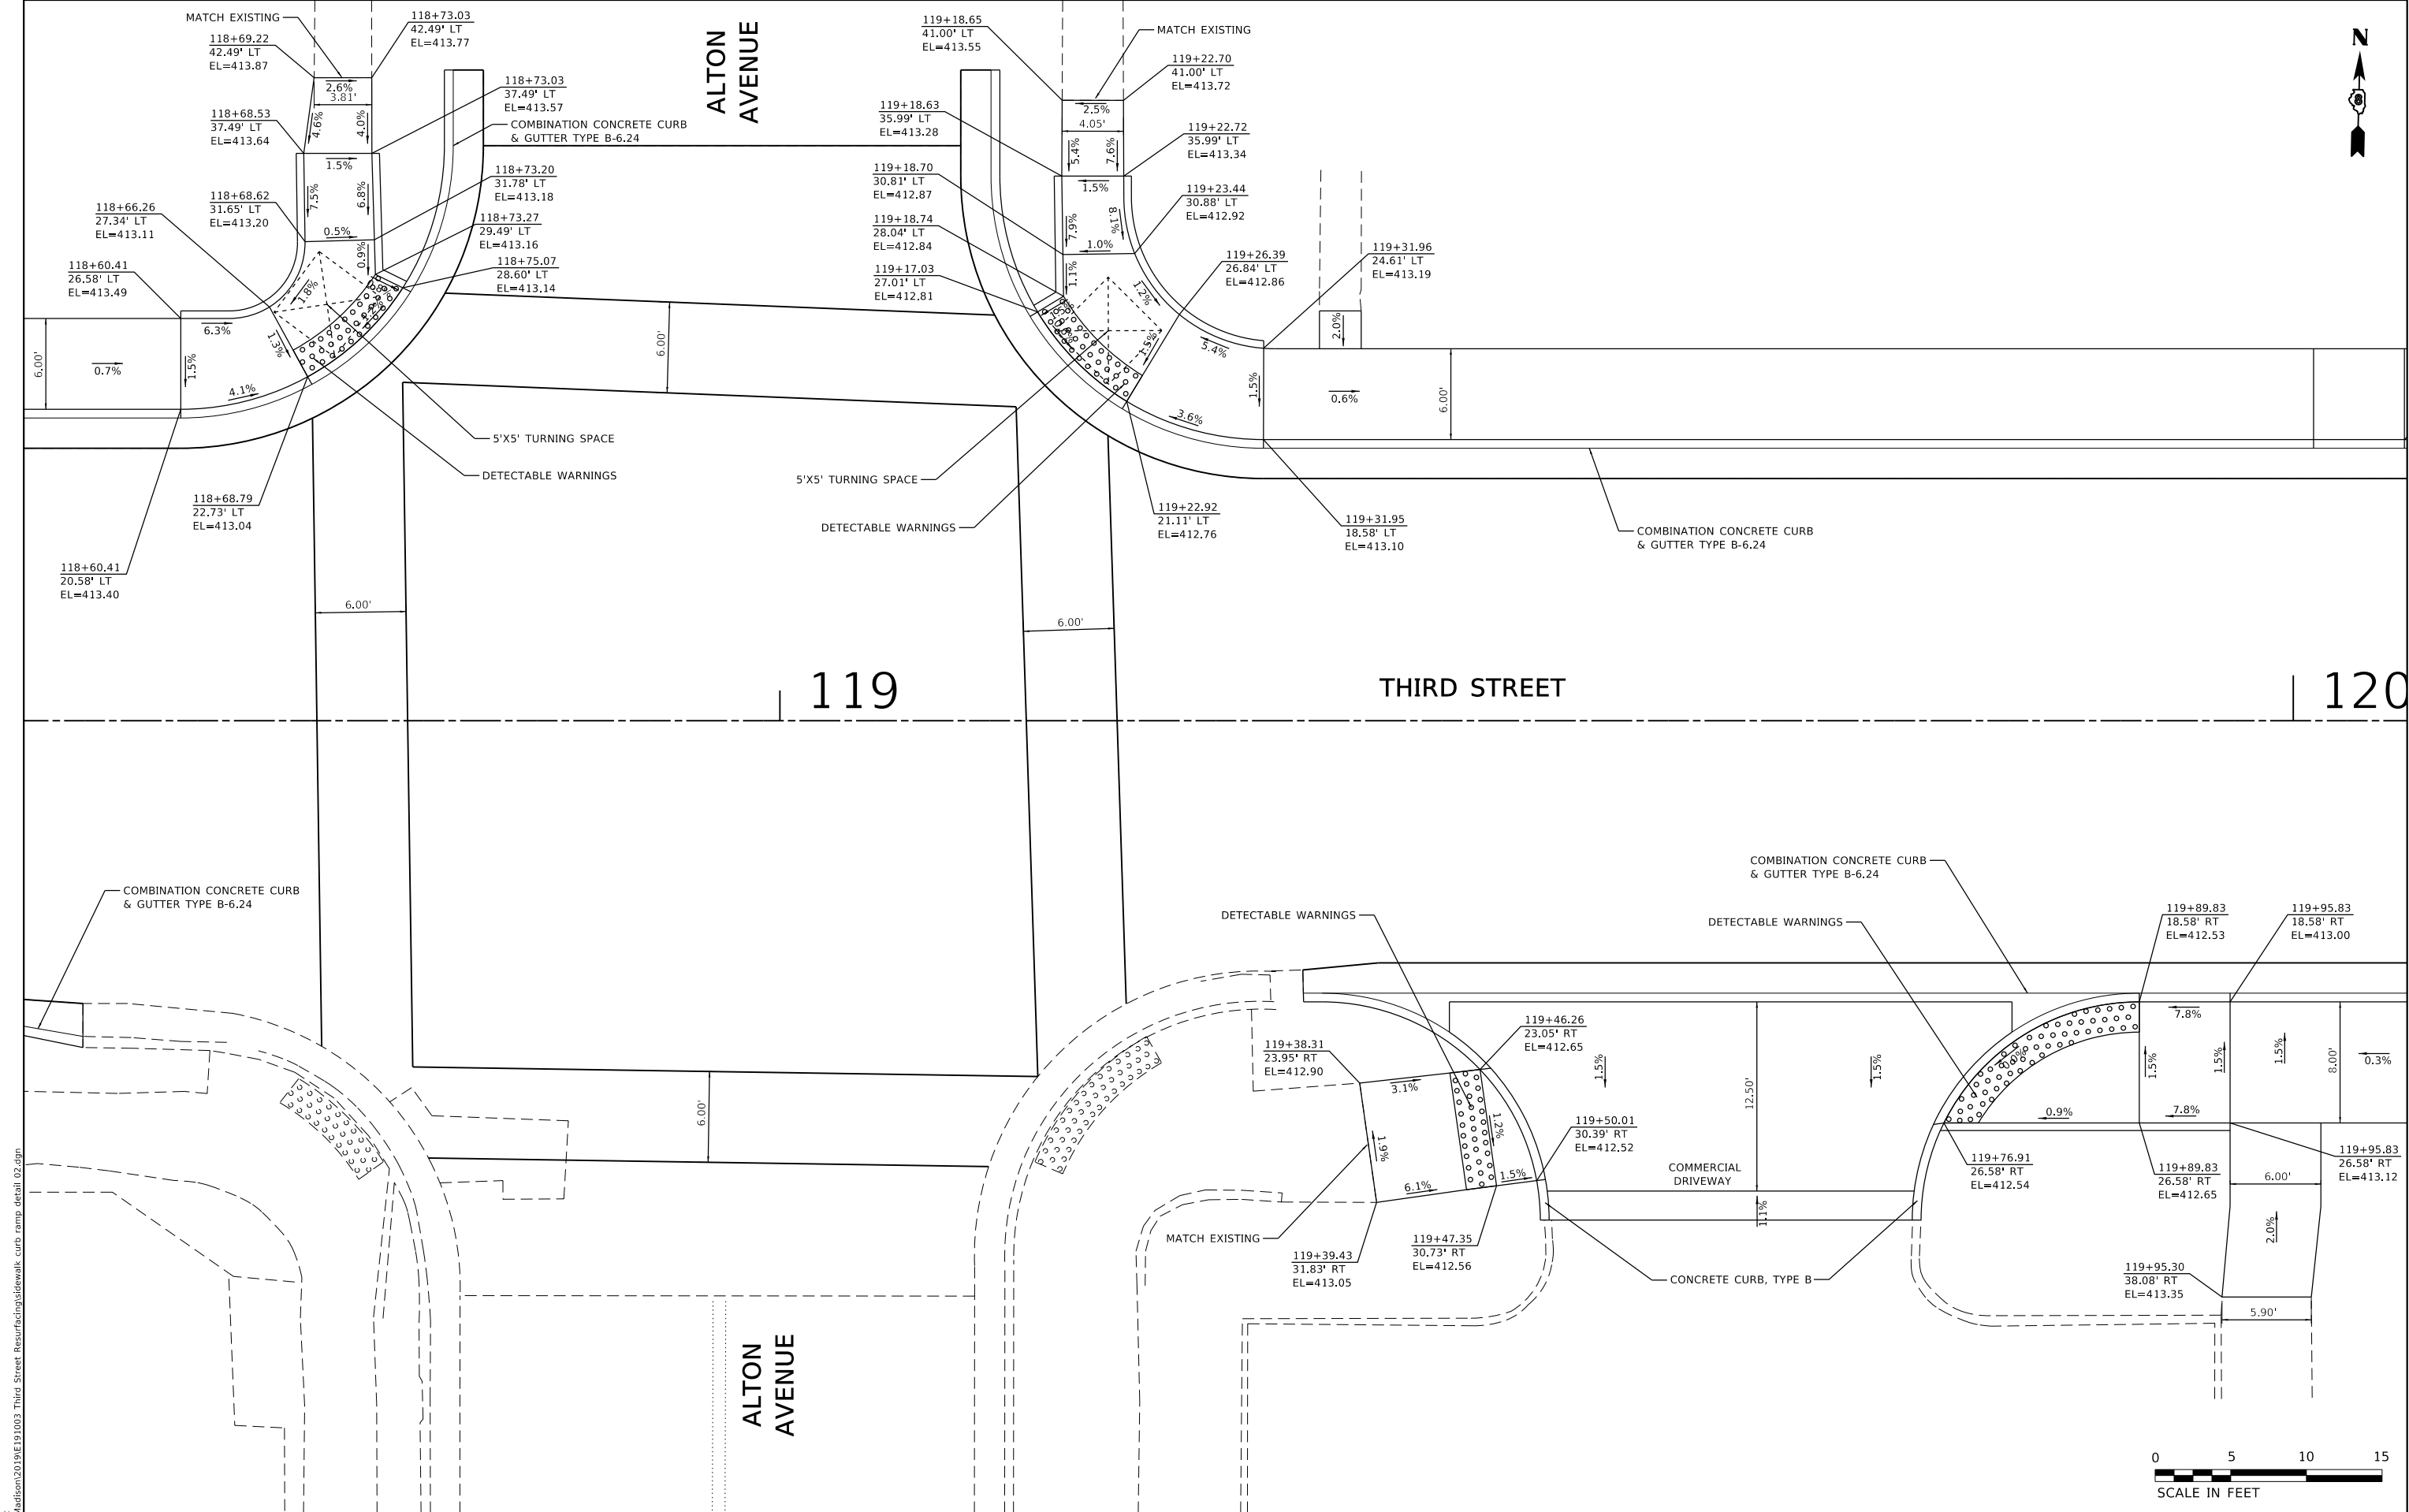

MODEL: Default
FILE NAME: P:\Madison\2019\E191003 Third Street Resurfacing\sidewalk curb ramp detail 02.dgn
JUNEAU Job No. E191003


USER NAME	= ramesh	DESIGNED -	BFK	REVISED -	
DRAWN -	RKR	REVISED -		REVISED -	
PLOT SCALE	= 10.0000 ' / in.	CHECKED -	BFK	REVISED -	
PLOT DATE	= 1/9/2024	DATE	= 1/11/24	REVISED -	

THIRD STREET IMPROVEMENTS
PHASE 1
CITY OF GRANITE CITY, ILLINOIS

SIDWALK CURB RAMP PLAN

SCALE: 1"=5' SHEET 2 OF 5 SHEETS STA. TO STA.

MUN RTE.	SECTION	COUNTY	TOTAL SHEETS	SHEET NO.
2040	18-00063-00-R5	MADISON	56	40
CONTRACT NO. 97829				
		ILLINOIS	FED. AID PROJECT	

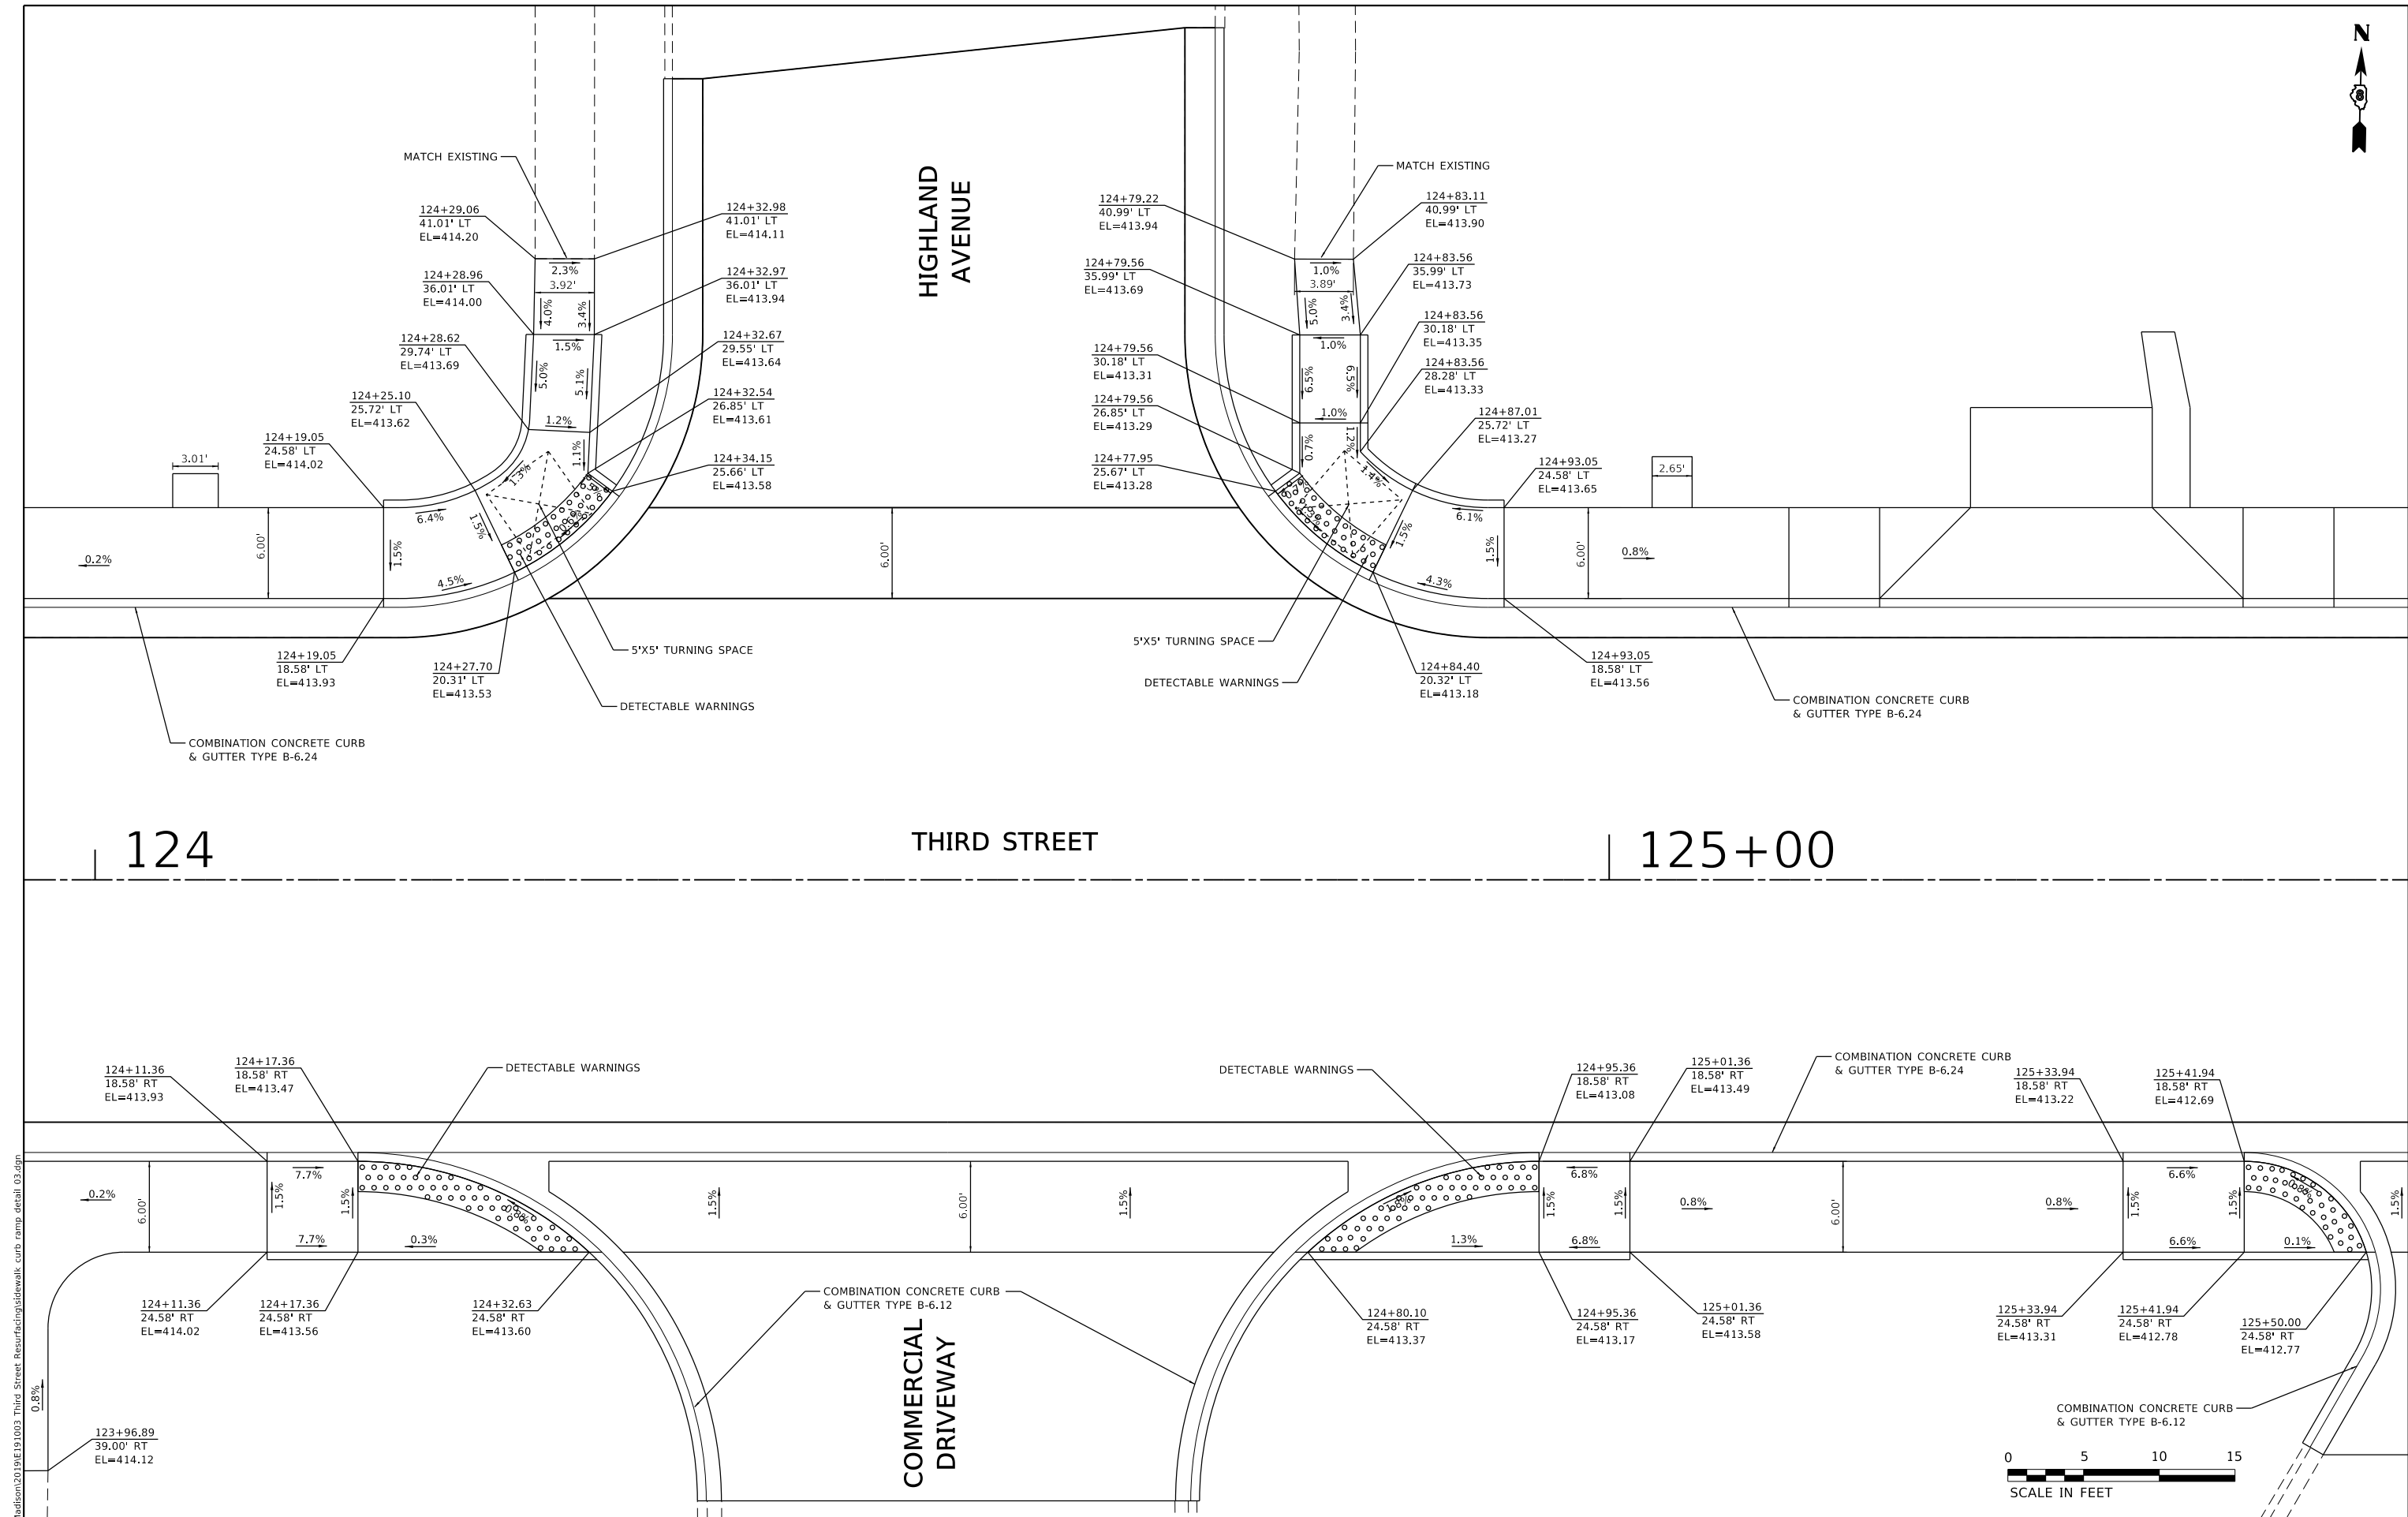



MODEL: Default
FILE NAME: P:\Madison\2019\E191003 Third Street Resurfacing\sidewalk curb ramp detail 03.dgn
JUNEAU Job No. E191003

USER NAME = ramesh	DESIGNED - BFK	REVISED -
	DRAWN - RKR	REVISED -
PLOT SCALE = 10.0000 ' / in.	CHECKED - BFK	REVISED -
PLOT DATE = 1/9/2024	DATE - 1/11/24	REVISED -



THIRD STREET IMPROVEMENTS
PHASE 1
CITY OF GRANITE CITY, ILLINOIS

SIDWALK CURB RAMP PLAN			
SCALE: 1"=5'	SHEET 3 OF 5 SHEETS	STA.	TO STA.




MUN RTE.	SECTION	COUNTY	TOTAL SHEETS	SHEET NO.
2040	18-00063-00-R5	MADISON	56	41
CONTRACT NO. 97829				
ILLINOIS FED. AID PROJECT				

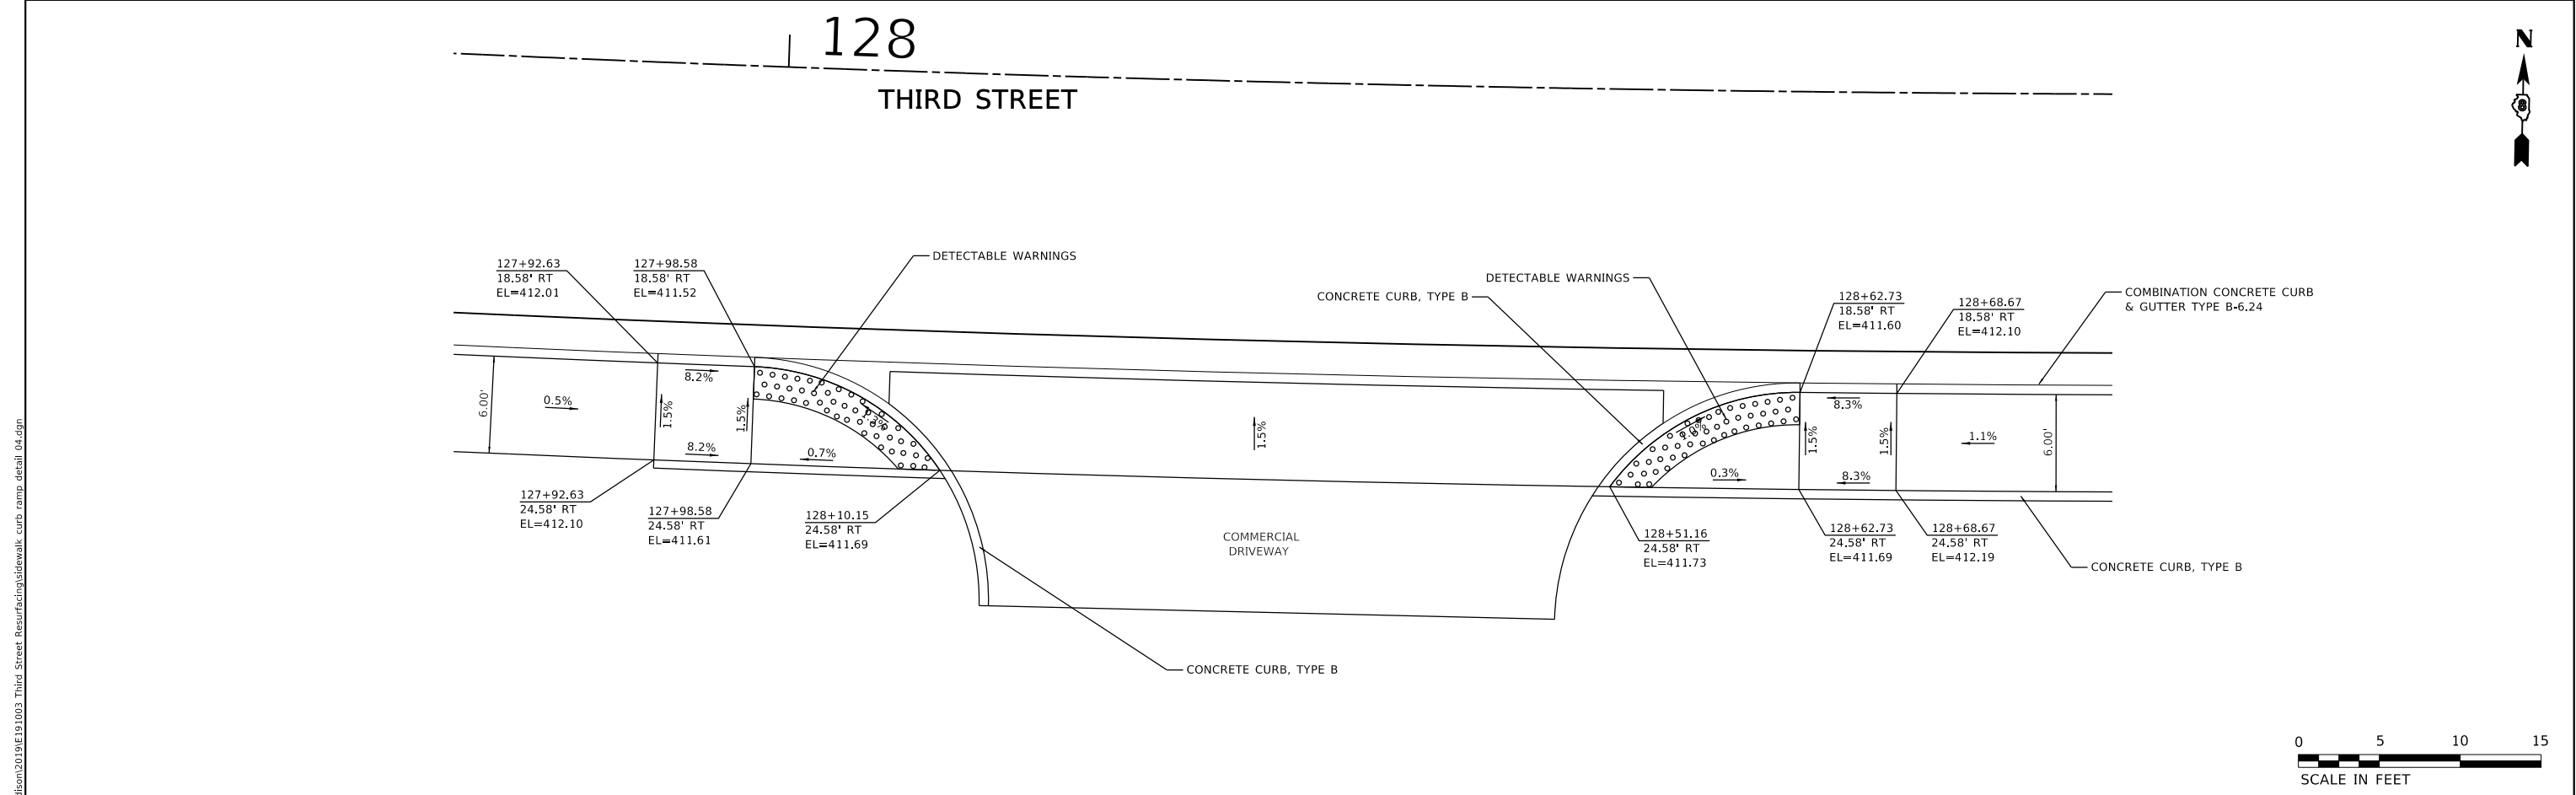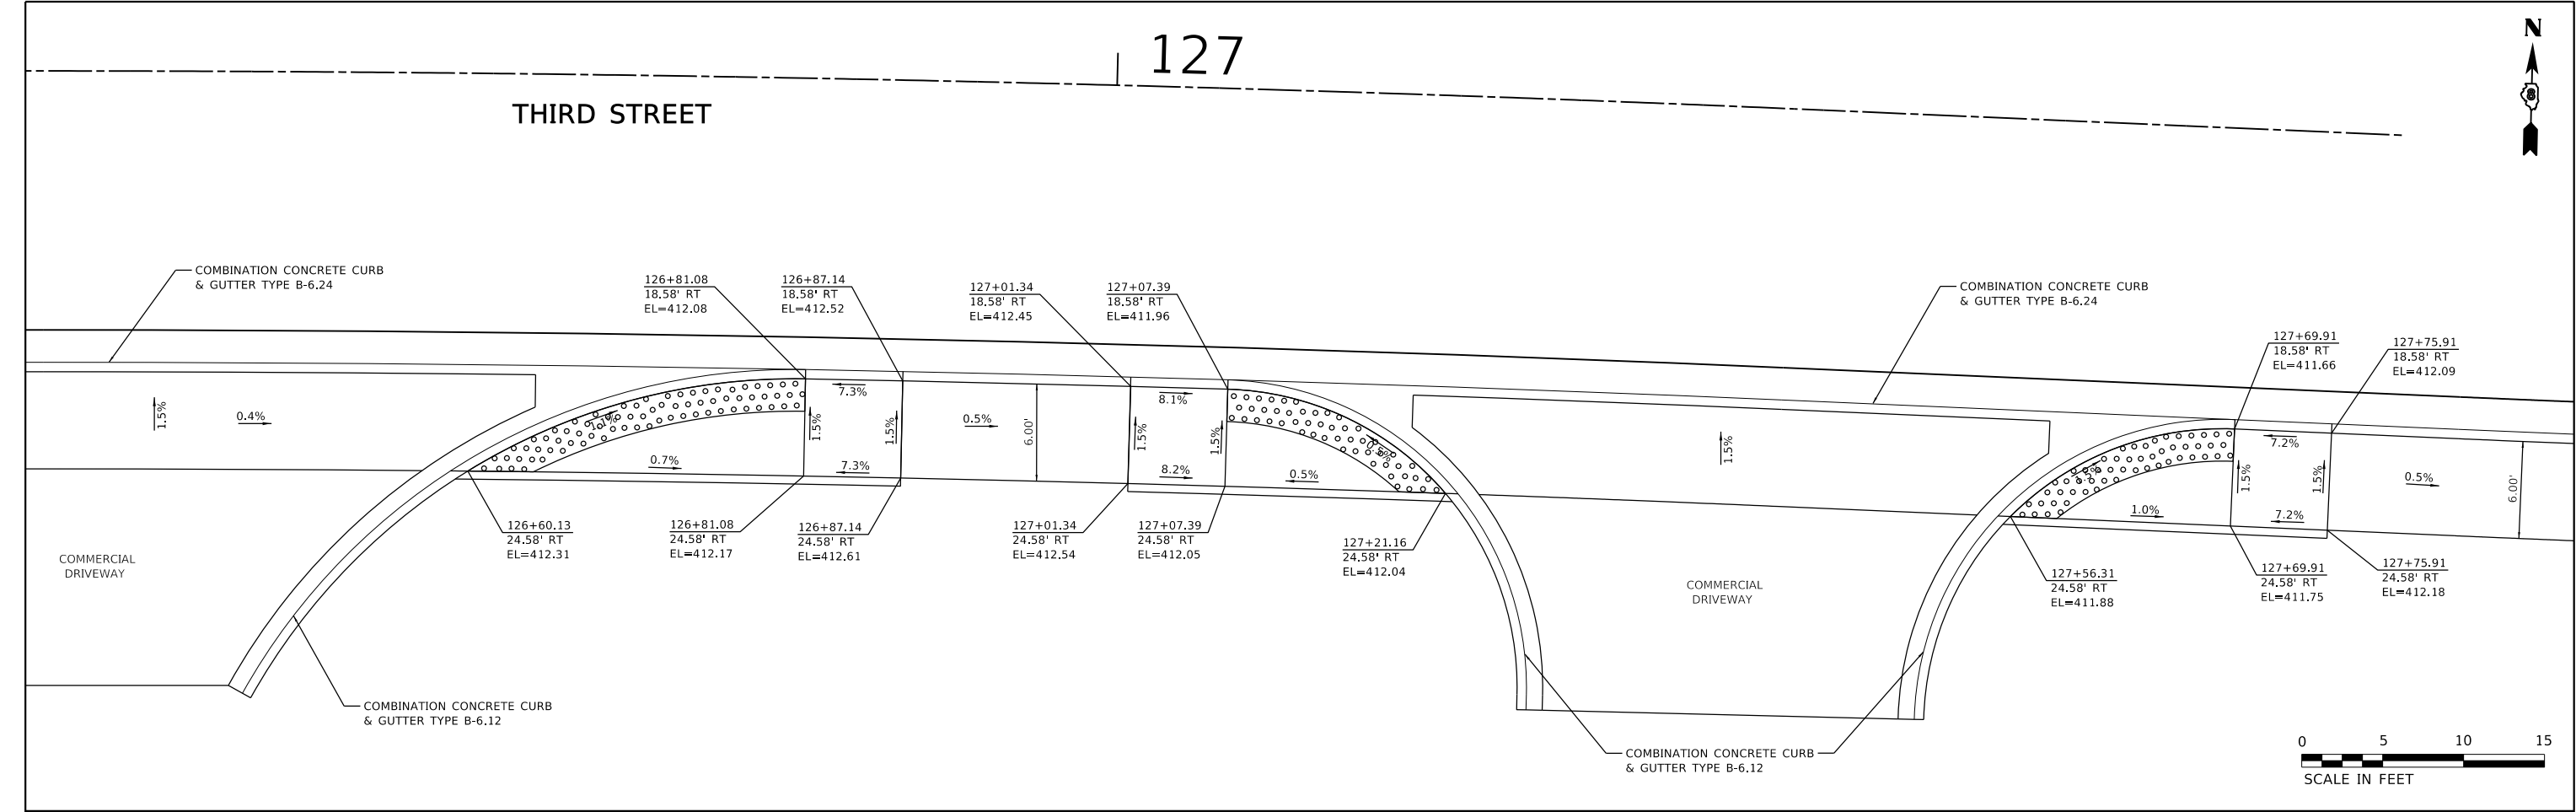


MODEL: Default FILE NAME: P:\Madison\2019\191003 Third Street Resurfacing\sidewalk curb ramp detail 04.dgn JUNEAU Job No. E191003	USER NAME = ramesh	DESIGNED - BFK	REVISED -	THIRD STREET IMPROVEMENTS PHASE 1 CITY OF GRANITE CITY, ILLINOIS	SIDEWALK CURB RAMP PLAN			MUN RTE.	SECTION	COUNTY	TOTAL SHEETS	SHEET NO.
		DRAWN - RKR	REVISED -					2040	18-00063-00-R5	MADISON	56	42
	PLOT SCALE = 10.0000 ' / in.	CHECKED - BFK	REVISED -					CONTRACT NO. 97829				
	PLOT DATE = 1/9/2024	DATE - 1/11/24	REVISED -					ILLINOIS FED. AID PROJECT				
				SCALE: 1"=5'		SHEET 4 OF 5 SHEETS	STA.	TO STA.				

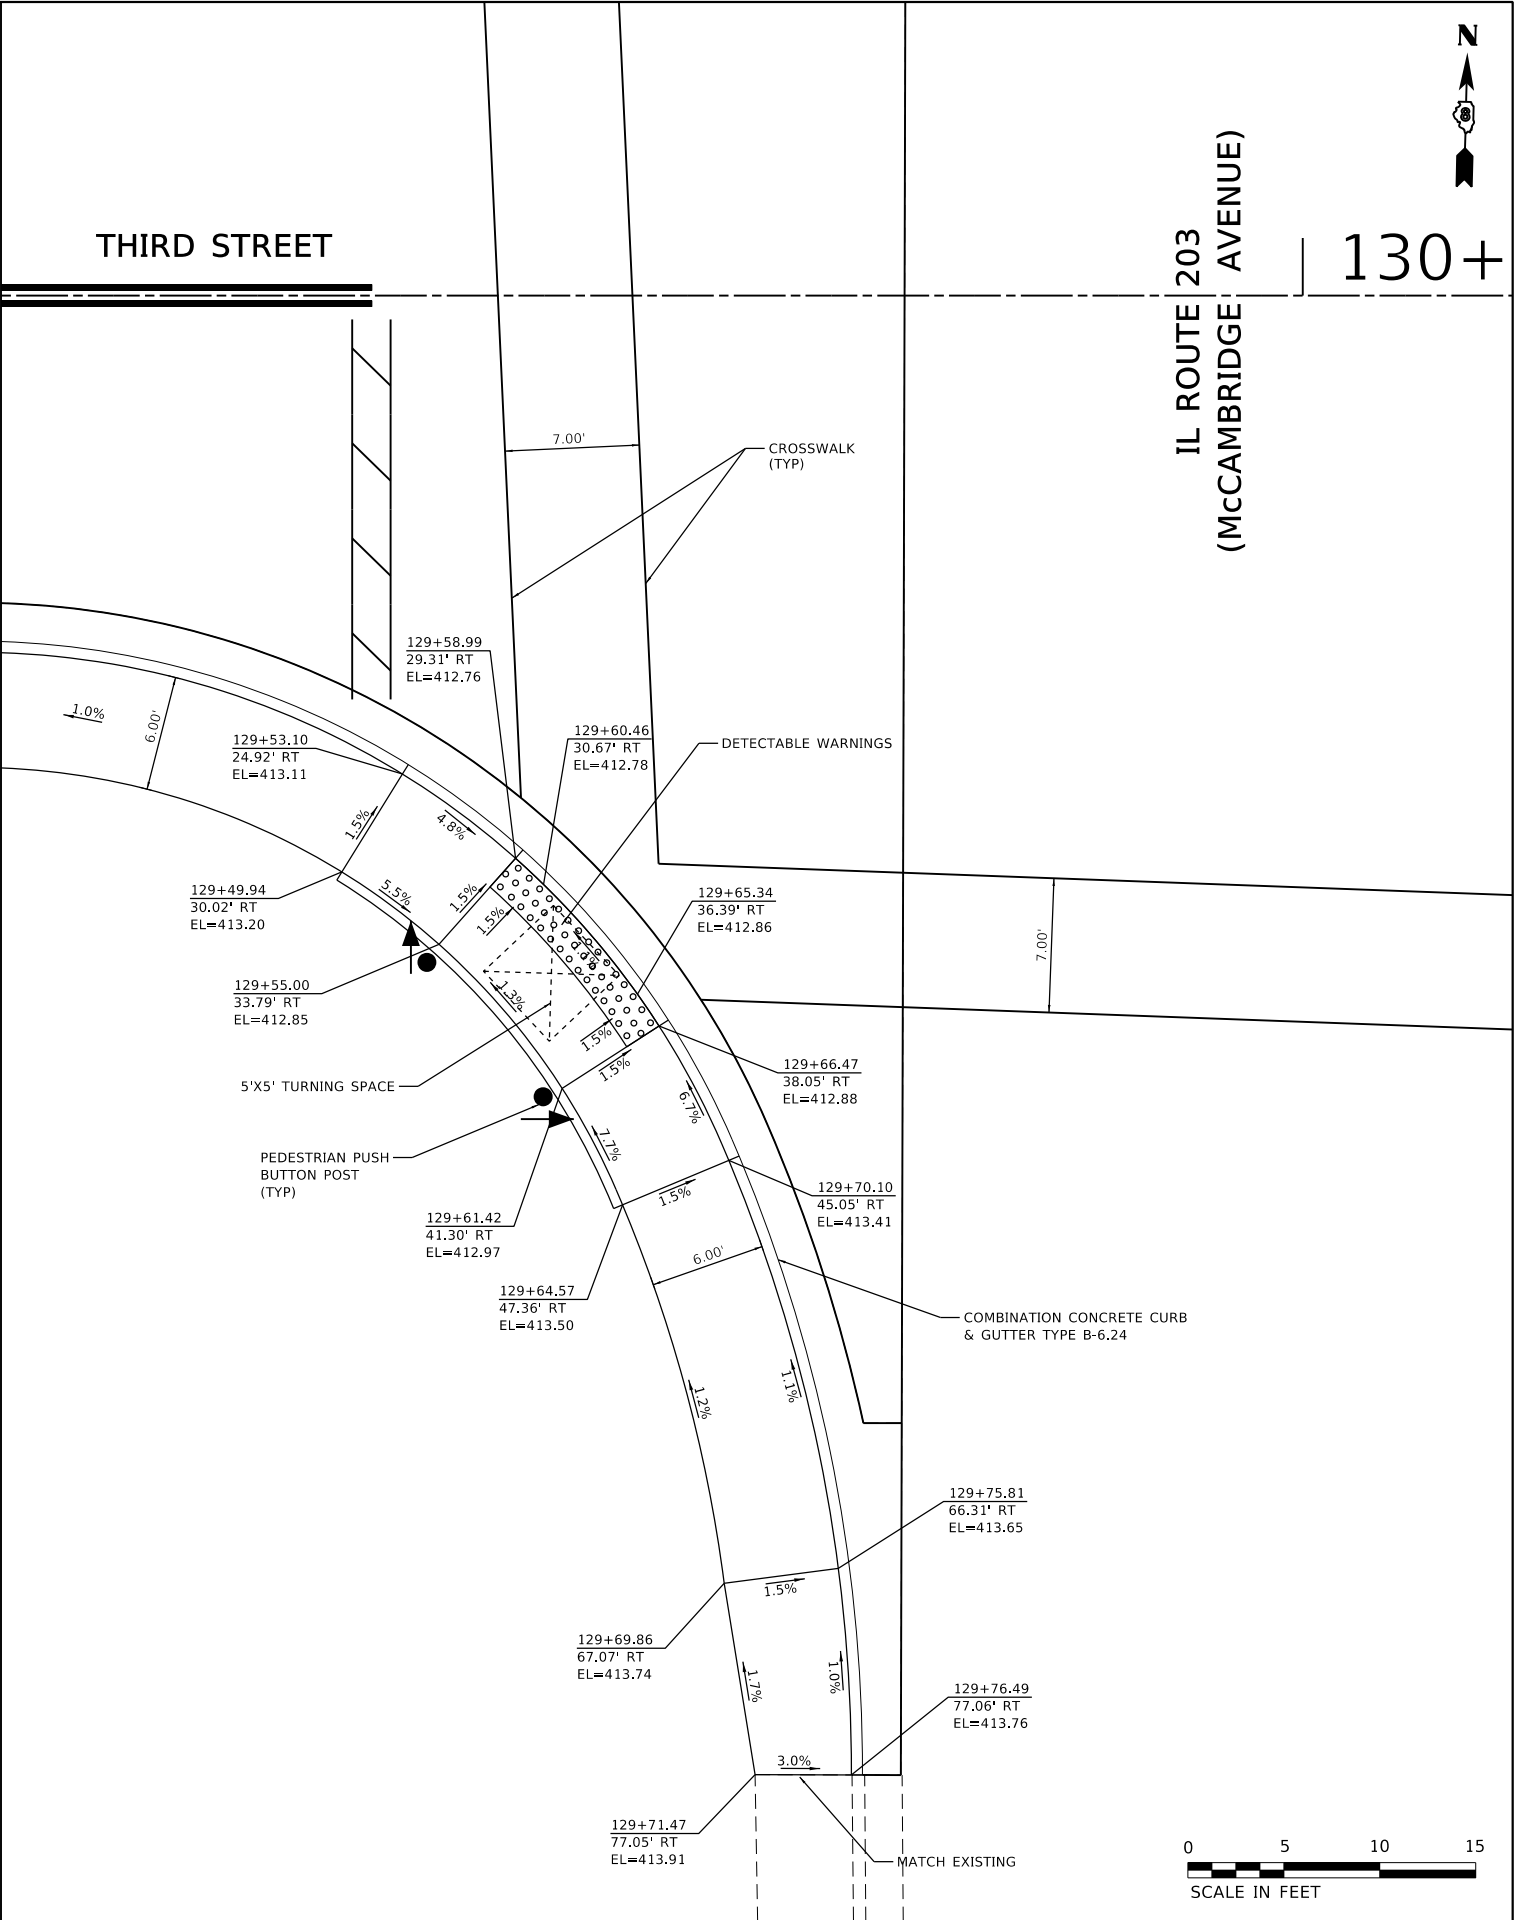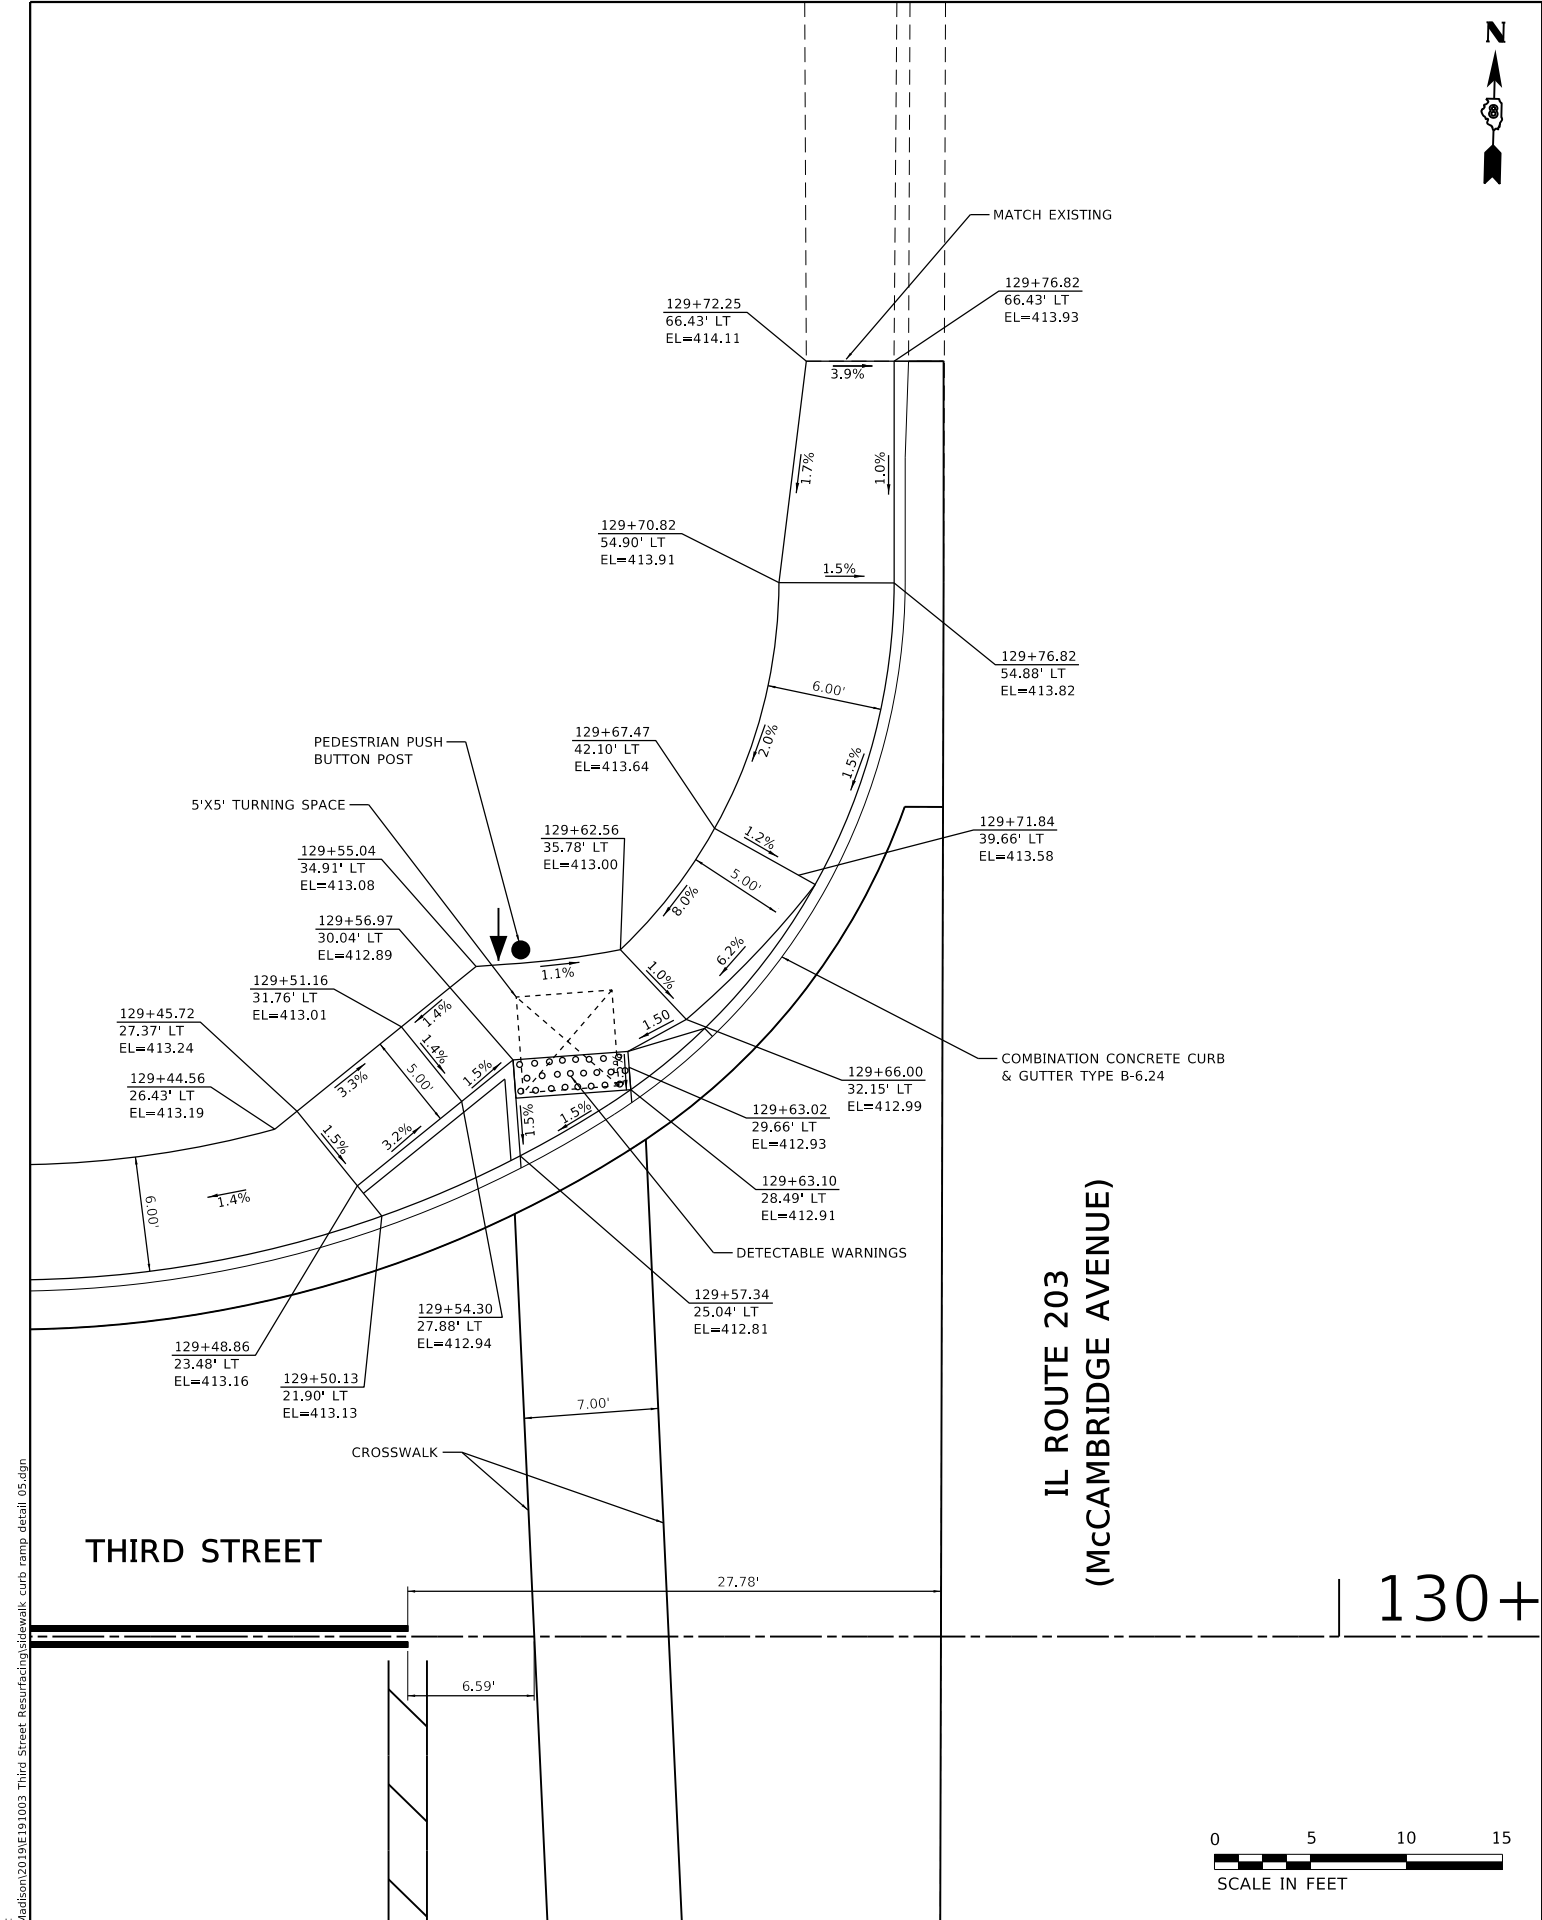

MODEL: Default FILE NAME: P:\Madison\2019\191003 Third Street Resurfacing\sidewalk curb ramp detail 05.dgn JUNEAU Job No. E191003	USER NAME = ramesh		DESIGNED - BFK	REVISED -	THIRD STREET IMPROVEMENTS PHASE 1 CITY OF GRANITE CITY, ILLINOIS	SIDEWALK CURB RAMP PLAN			MUN. RTE.	SECTION	COUNTY	TOTAL SHEETS	SHEET NO.
	PLOT SCALE = 10.0000 ' / in.		DRAWN - RKR	REVISED -		SCALE: 1"=5'			2040	18-00063-00-R5	MADISON	56	43
	PLOT DATE = 1/9/2024		CHECKED - BFK	REVISED -		SHEET 5 OF 5 SHEETS			CONTRACT NO. 97829				
			DATE - 1/11/24	REVISED -		STA. TO STA.			ILLINOIS FED. AID PROJECT				

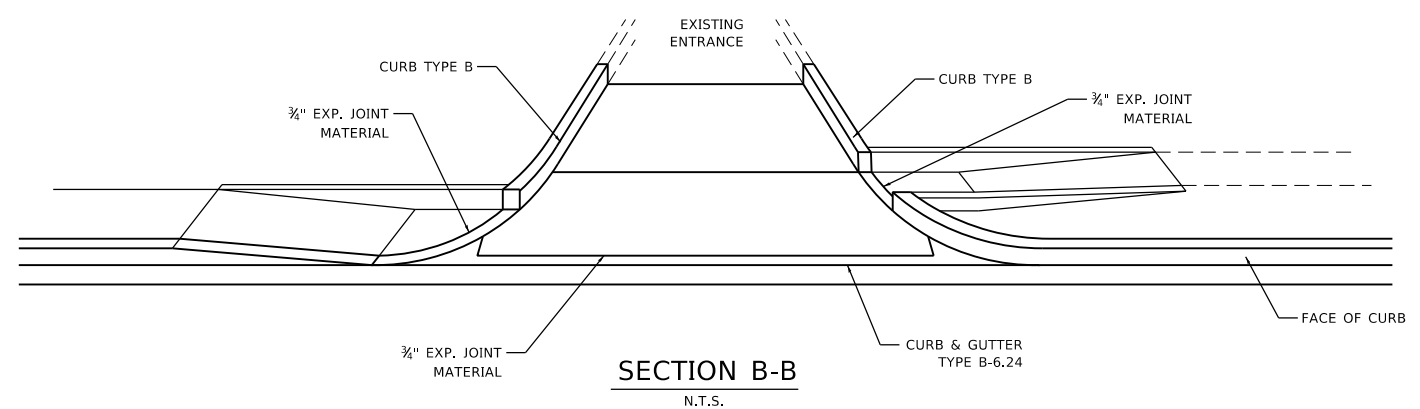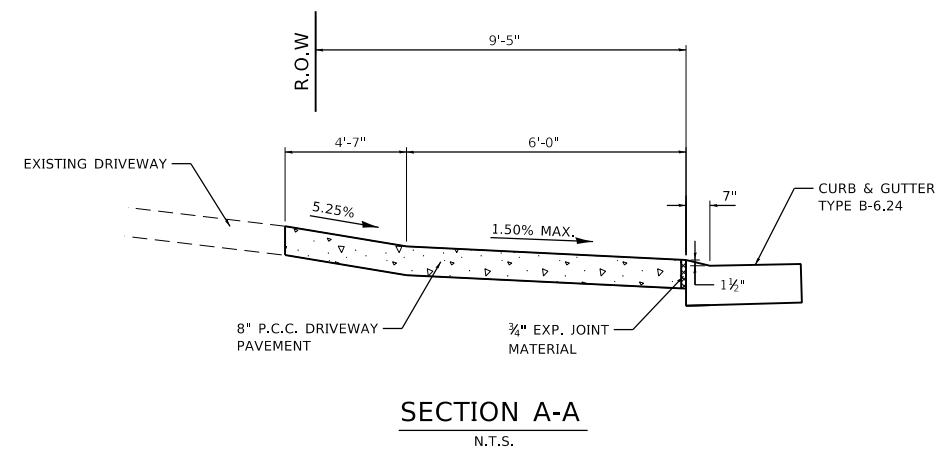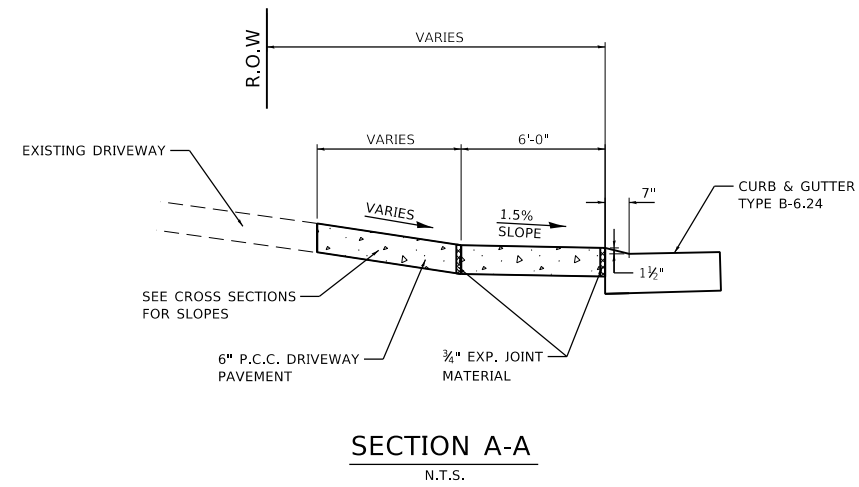


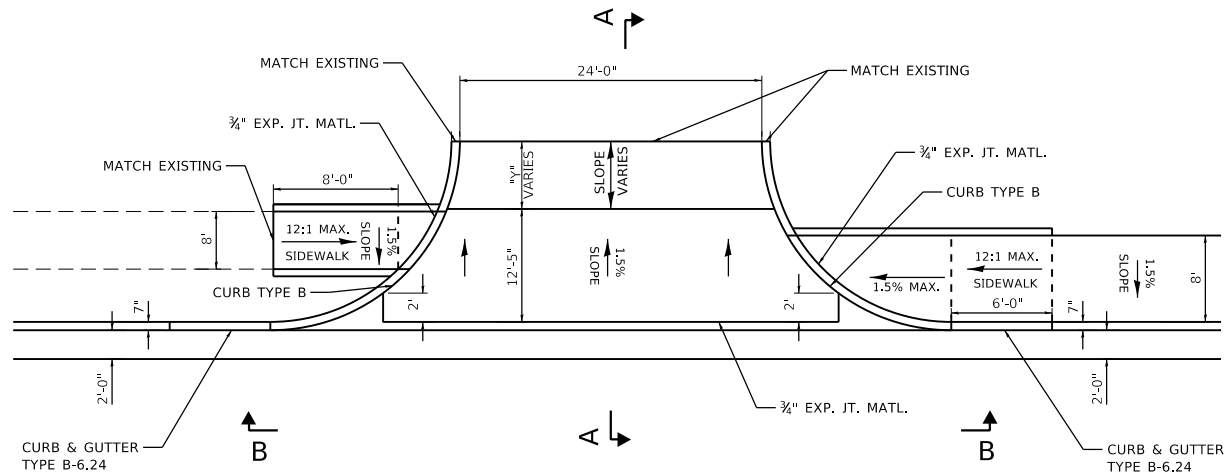


PLAN
N.T.S.

DRIVEWAY ENTRANCE DETAIL (C.E.)
WITH ADJACENT SIDEWALK


STA. 119+62.83 RT

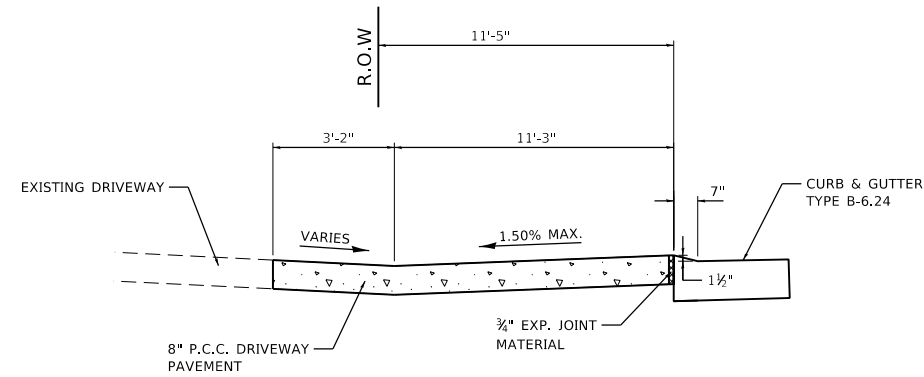

SECTION A-A
N.T.S.

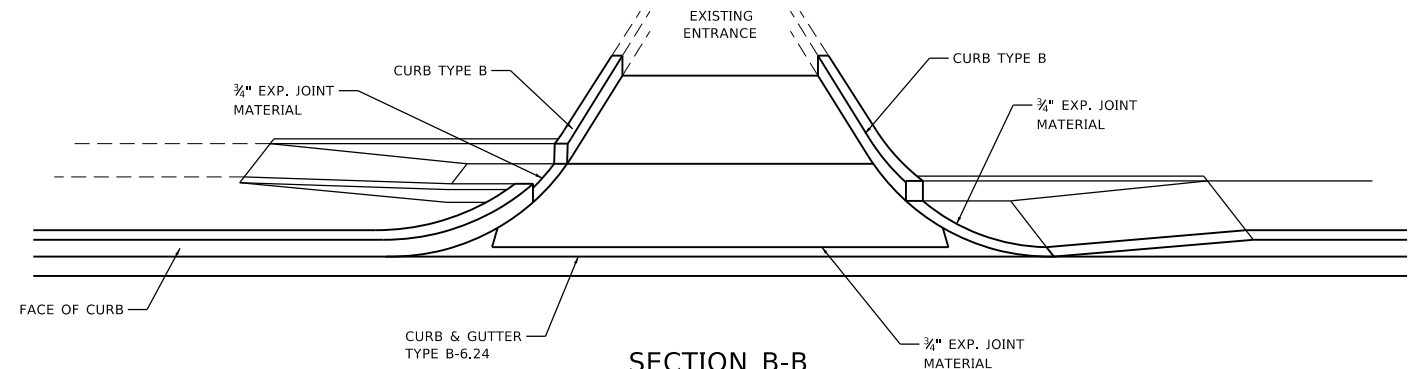


SECTION B-B
N.T.S.

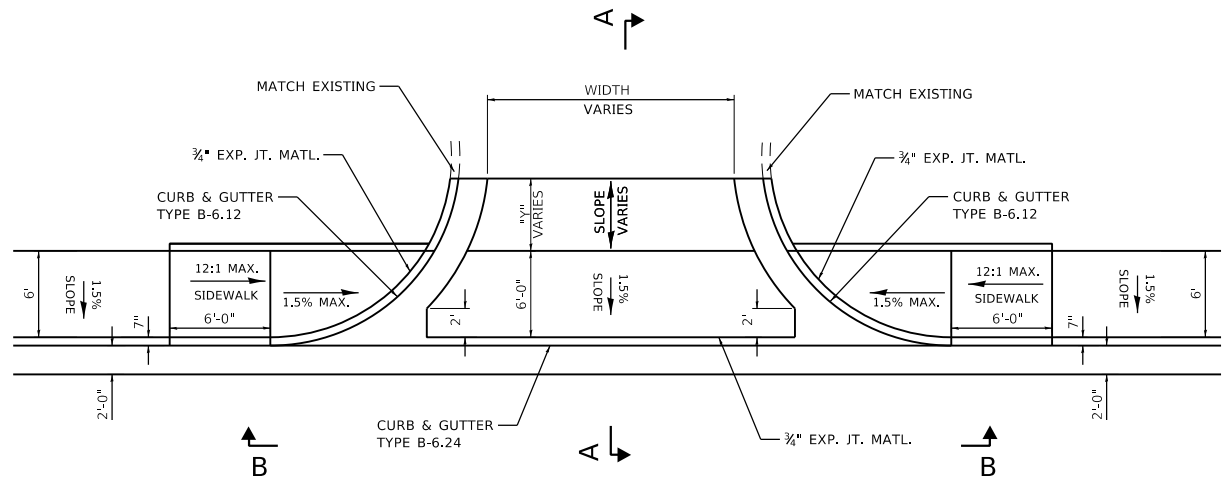


PLAN
N.T.S.

DRIVEWAY ENTRANCE DETAIL (C.E.)
WITH ADJACENT SIDEWALK

STA. 124+56.36 RT
STA. 126+16.38 RT
STA. 127+38.20 RT

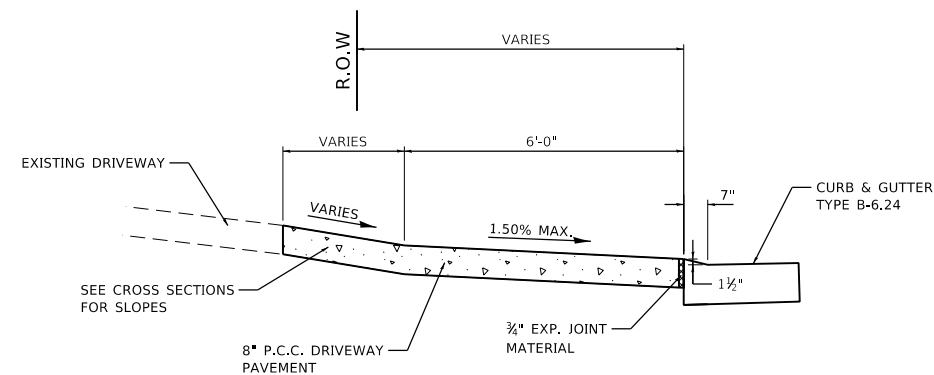

SECTION A-A
N.T.S.

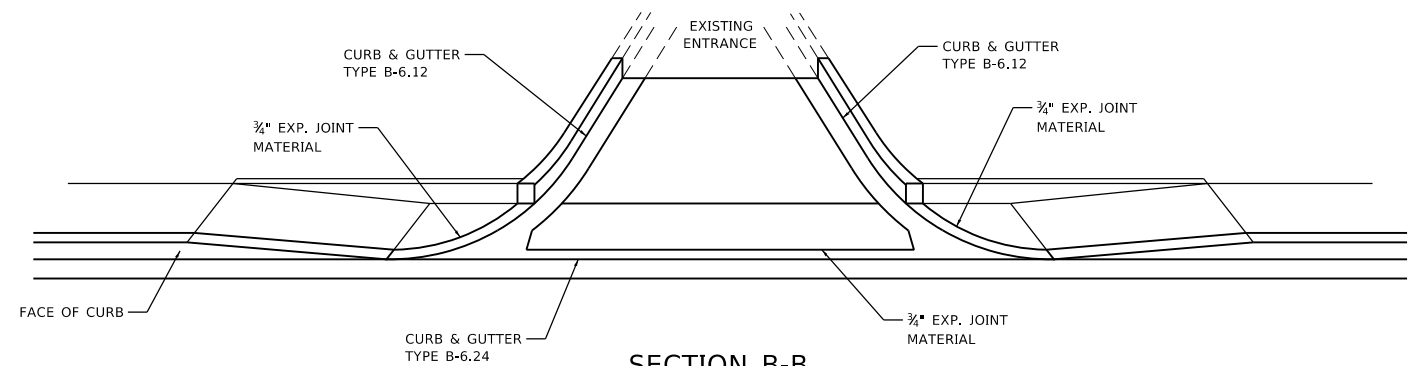

SECTION B-B
N.T.S.


THIRD STREET IMPROVEMENTS
PHASE 1
CITY OF MADISON, ILLINOIS

ENTRANCE DETAILS

SCALE: NTS SHEET 2 OF 3 SHEETS STA. TO STA.


MUN RTE.	SECTION	COUNTY	TOTAL SHEETS	SHEET NO.
2040	18-00063-00-R5	MADISON	56	45
CONTRACT NO. 97829				
ILLINOIS FED. AID PROJECT				

USER NAME = ramesh	DESIGNED - BFK	REVISED -
PLOT SCALE = 40,0000 ' / in.	DRAWN - RKR	REVISED -
PLOT DATE = 1/9/2024	CHECKED - BFK	REVISED -
	DATE - 1/11/24	REVISED -

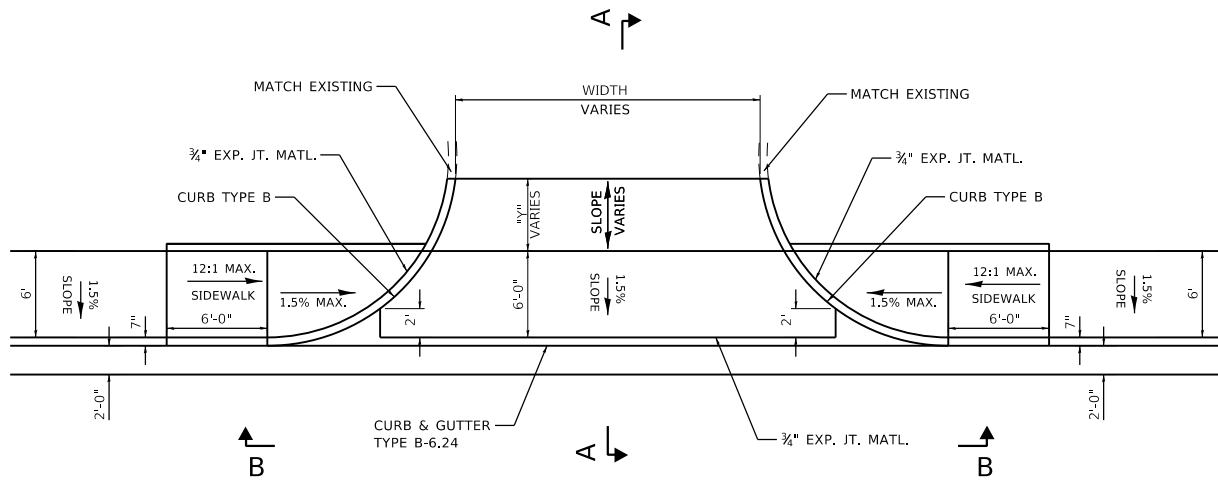


PLAN
N.T.S.


DRIVEWAY ENTRANCE DETAIL (C.E.)
WITH ADJACENT SIDEWALK
STA. 128+30.65 RT

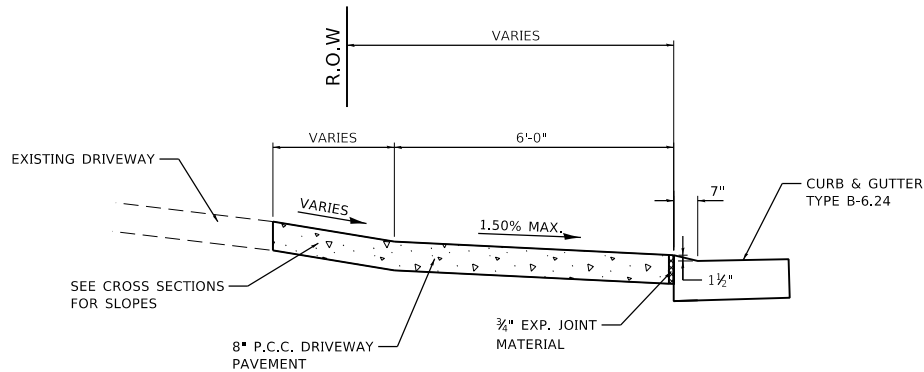


SECTION A-A
N.T.S.

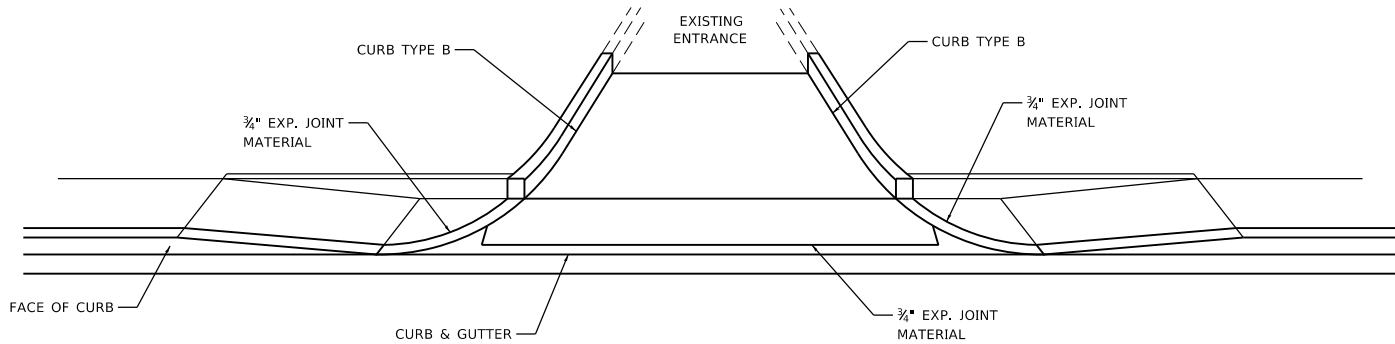


SECTION B-B
N.T.S.

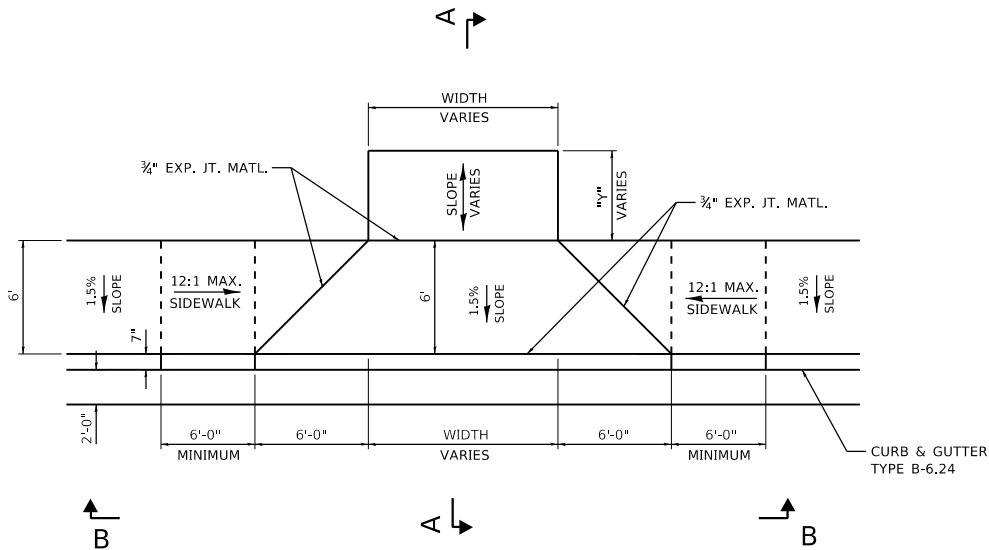

PLAN
N.T.S.

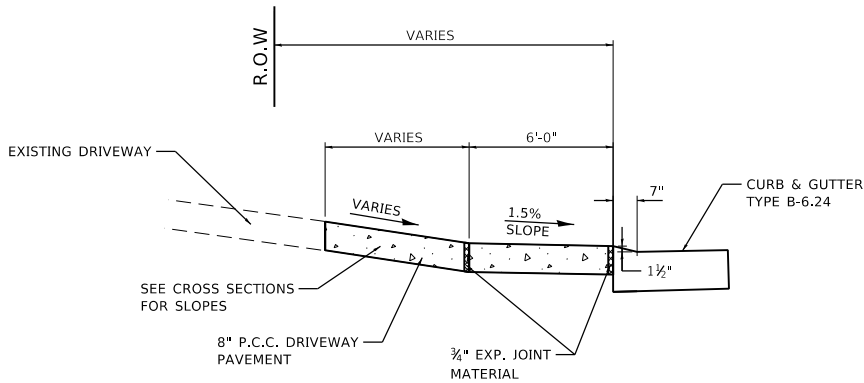

SECTION A-A
N.T.S.

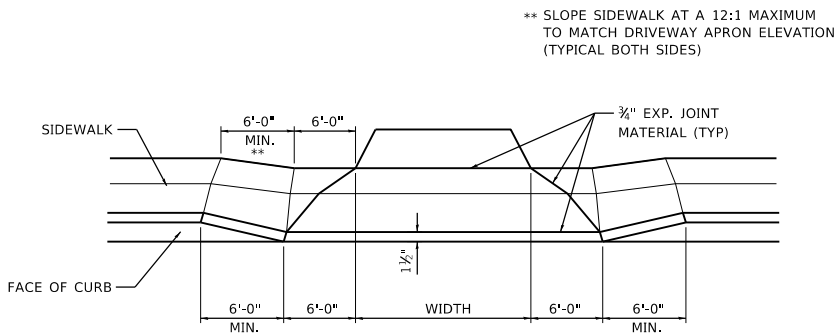

SECTION B-B
N.T.S.

DRIVEWAY ENTRANCE DETAIL (C.E.)
WITH ADJACENT SIDEWALK

STA. 128+44.49 LT
STA. 128+99.93 LT

MODEL: Default
FILE NAME: P:\Madison\2019\E191003 Third Street Resurfacing\entrance details_3rd street ph 1.dgn
JUNEAU Job No. E191003


USER NAME = ramesh	DESIGNED - BFK	REVISED -
	DRAWN - RKR	REVISED -
PLOT SCALE = 40,0000 ' / in.	CHECKED - BFK	REVISED -
PLOT DATE = 1/9/2024	DATE - 1/11/24	REVISED -

THIRD STREET IMPROVEMENTS
PHASE 1
CITY OF MADISON, ILLINOIS

ENTRANCE DETAILS

SCALE: NTS SHEET 3 OF 3 SHEETS STA. TO STA.

MUN RTE.	SECTION	COUNTY	TOTAL SHEETS	SHEET NO.
2040	18-00063-00-R5	MADISON	56	46
CONTRACT NO. 97829				
ILLINOIS FED. AID PROJECT				

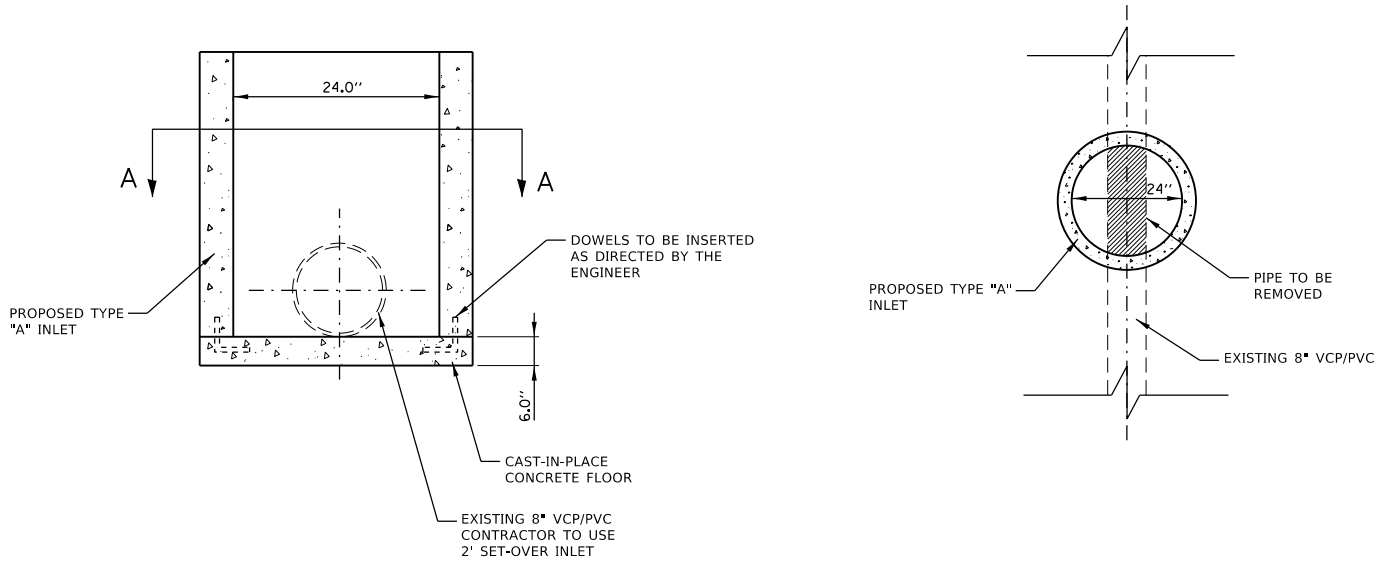


SIDE VIEW

SECTION A-A

INLET, TYPE A, SET OVER

N.T.S.

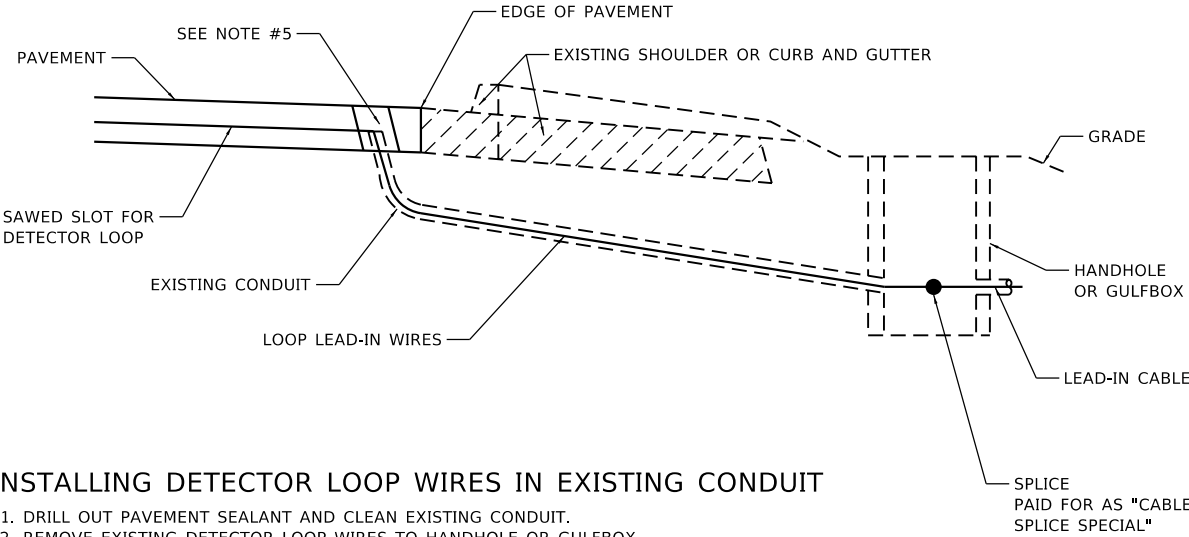


INSTALLING DETECTOR LOOP WIRES IN EXISTING CONDUIT

1. DRILL OUT PAVEMENT SEALANT AND CLEAN EXISTING CONDUIT.
2. REMOVE EXISTING DETECTOR LOOP WIRES TO HANDHOLE OR GULFBOX.
3. INSTALL NEW LOOP LEAD-IN WIRES IN EXISING CONDUIT.
4. SPLICE NEW DETECTOR LOOP WIRES TO EXISTING LOOP LEAD-IN CABLE IN HANDHOLE OR GULFBOX.
5. FILL HOLE WITH APPROVED SEALER. PREVENT SEALER FROM ENTERING INTO CONDUIT.

NOT A PAY ITEM. THE COST OF THIS WORK SHALL BE INCLUDED IN THE PAY ITEM "DETECTOR LOOP, OF THE TYPE SPECIFIED".

DETECTOR LOOP REPLACEMENT DETAIL

N.T.S.

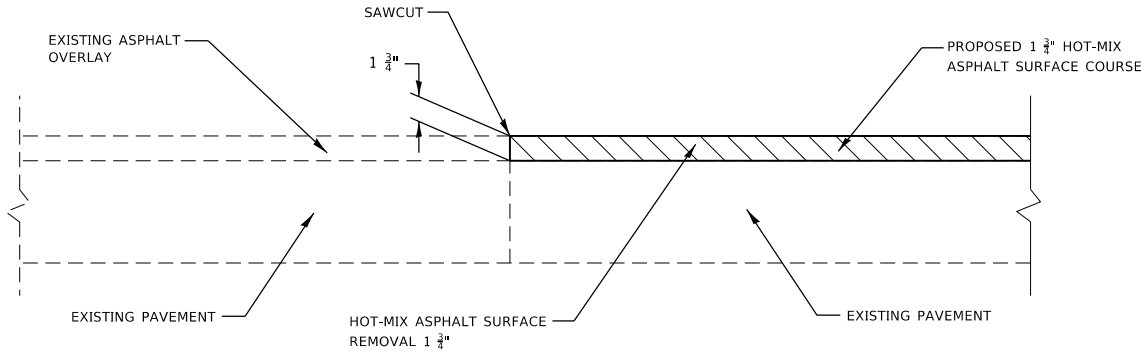

JOINT DETAIL

N.T.S.
STA. 114+06.67
STA. 129+79.26

THIRD STREET IMPROVEMENTS
PHASE 1
CITY OF MADISON, ILLINOIS

MISCELLANEOUS DETAILS


SCALE: NTS SHEET 1 OF 1 SHEETS STA. TO STA.

MUN RTE.	SECTION	COUNTY	TOTAL SHEETS	SHEET NO.
2040	18-00063-00-RS	MADISON	56	47
CONTRACT NO. 97829				
ILLINOIS FED. AID PROJECT				

FINAL SURVEY NO.	SURVEYED PLOTTED NOTE BOOK AREAS CHECKED	BY	DATE

ORIGINAL SURVEY NO.	SURVEYED PLOTTED NOTE BOOK AREAS CHECKED	BY	DATE

MODEL: Default
FILE NAME: P:\madison\2019\1E191003 Third Street Resurfacing\3rd street ph 1.dgn

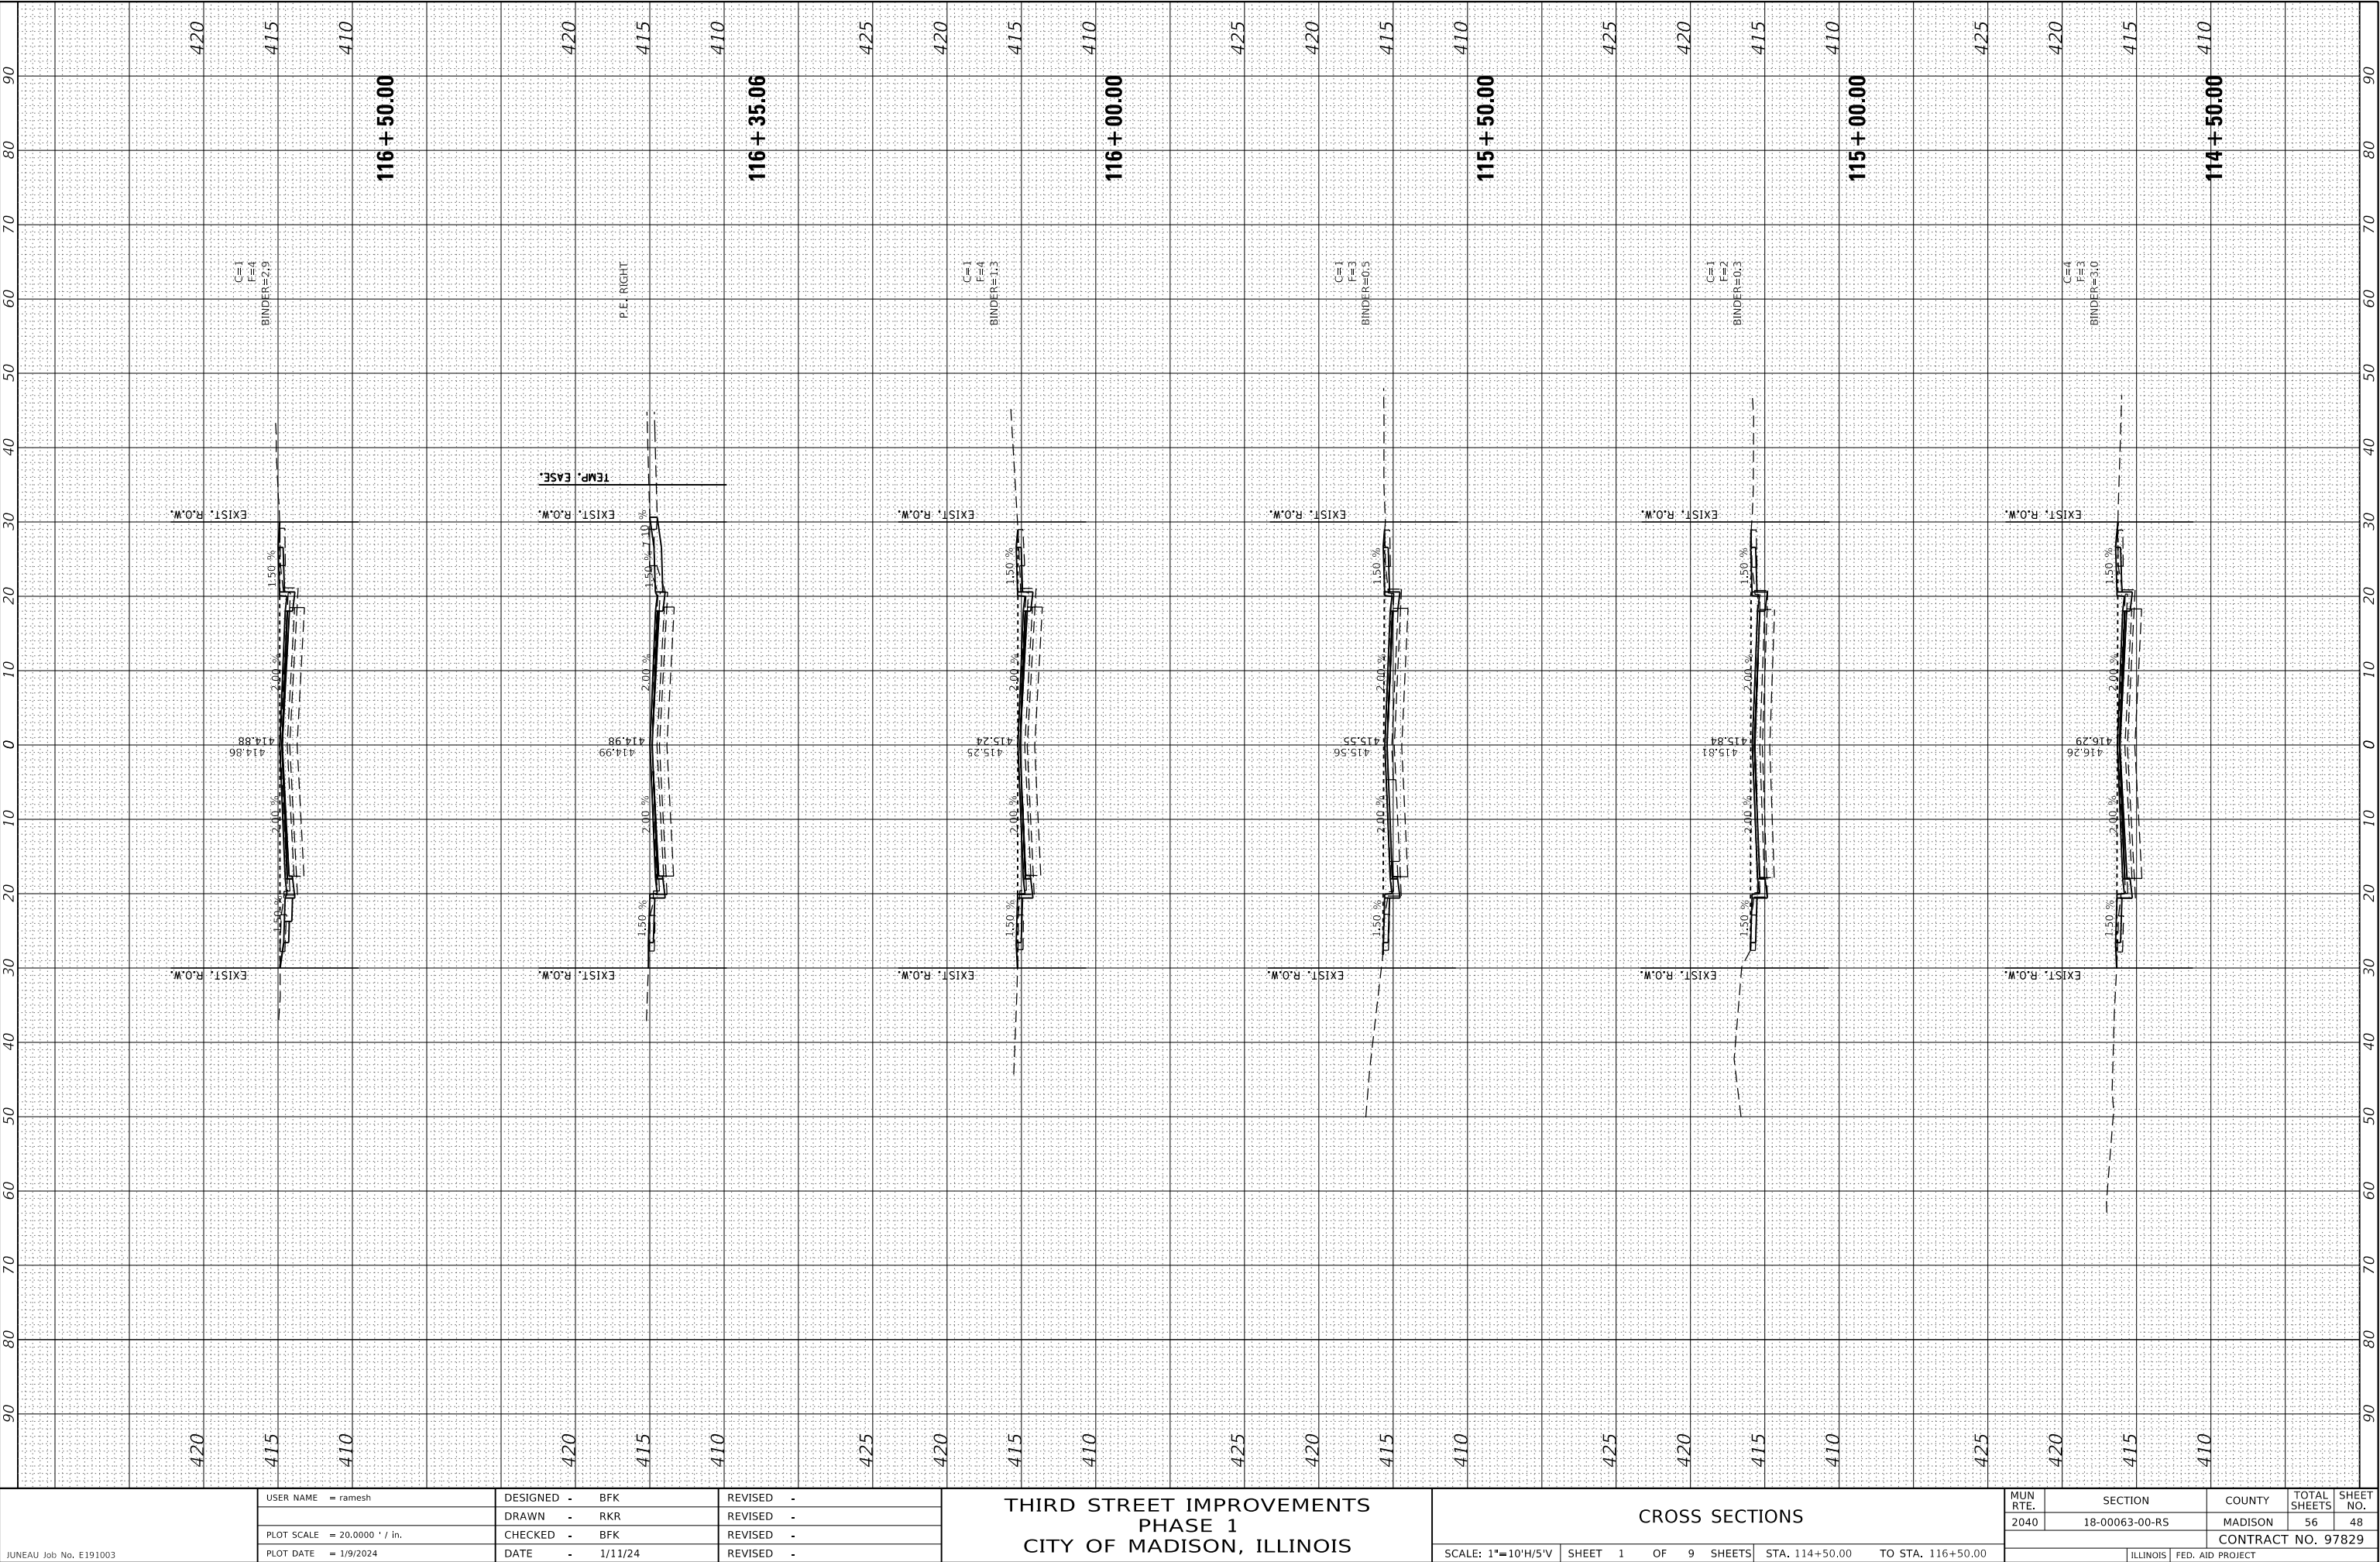


JUNEAU Job No. E191003				USER NAME = ramesh				DESIGNED - BFK				REVISED -				THIRD STREET IMPROVEMENTS PHASE 1 CITY OF MADISON, ILLINOIS				CROSS SECTIONS				MUN RTE. 2040				SECTION 18-00063-00-R5				COUNTY MADISON				TOTAL SHEETS 56				SHEET NO. 48			
PLOT SCALE = 20.0000 ' / in.				PLOT DATE = 1/9/2024				DRAWN - RKR				REVISED -				CHECKED - BFK				DATE - 1/11/24				SCALE: 1"=10'H/5'V				SHEET 1 OF 9 SHEETS				STA. 114+50.00 TO STA. 116+50.00				ILLINOIS FED. AID PROJECT				CONTRACT NO. 97829			

FINAL SURVEY NO.	SURVEYED PLOTTED NOTE BOOK AREAS CHECKED	BY	DATE

ORIGINAL SURVEY NO.	SURVEYED PLOTTED NOTE BOOK AREAS CHECKED	BY	DATE

MODEL: Default
FILE NAME: P:\madison\2019\1E191003 Third Street Resurficing\3rd street ph 1.dgn


JUNEAU Job No. E191003	USER NAME = ramesh		DESIGNED - BFK	REVISED -	THIRD STREET IMPROVEMENTS PHASE 1 CITY OF MADISON, ILLINOIS	CROSS SECTIONS			MUN RTE.	SECTION	COUNTY	TOTAL SHEETS	SHEET NO.
			DRAWN - RKR	REVISED -					2040	18-00063-00-R5	MADISON	56	49
	PLOT SCALE = 20.0000 ' / in.		CHECKED - BFK	REVISED -					CONTRACT NO. 97829				
	PLOT DATE = 1/9/2024		DATE - 1/11/24	REVISED -		SCALE: 1"=10'H/5'V SHEET 2 OF 9 SHEETS STA. 116+58.84 TO STA. 118+00.00			ILLINOIS FED. AID PROJECT				

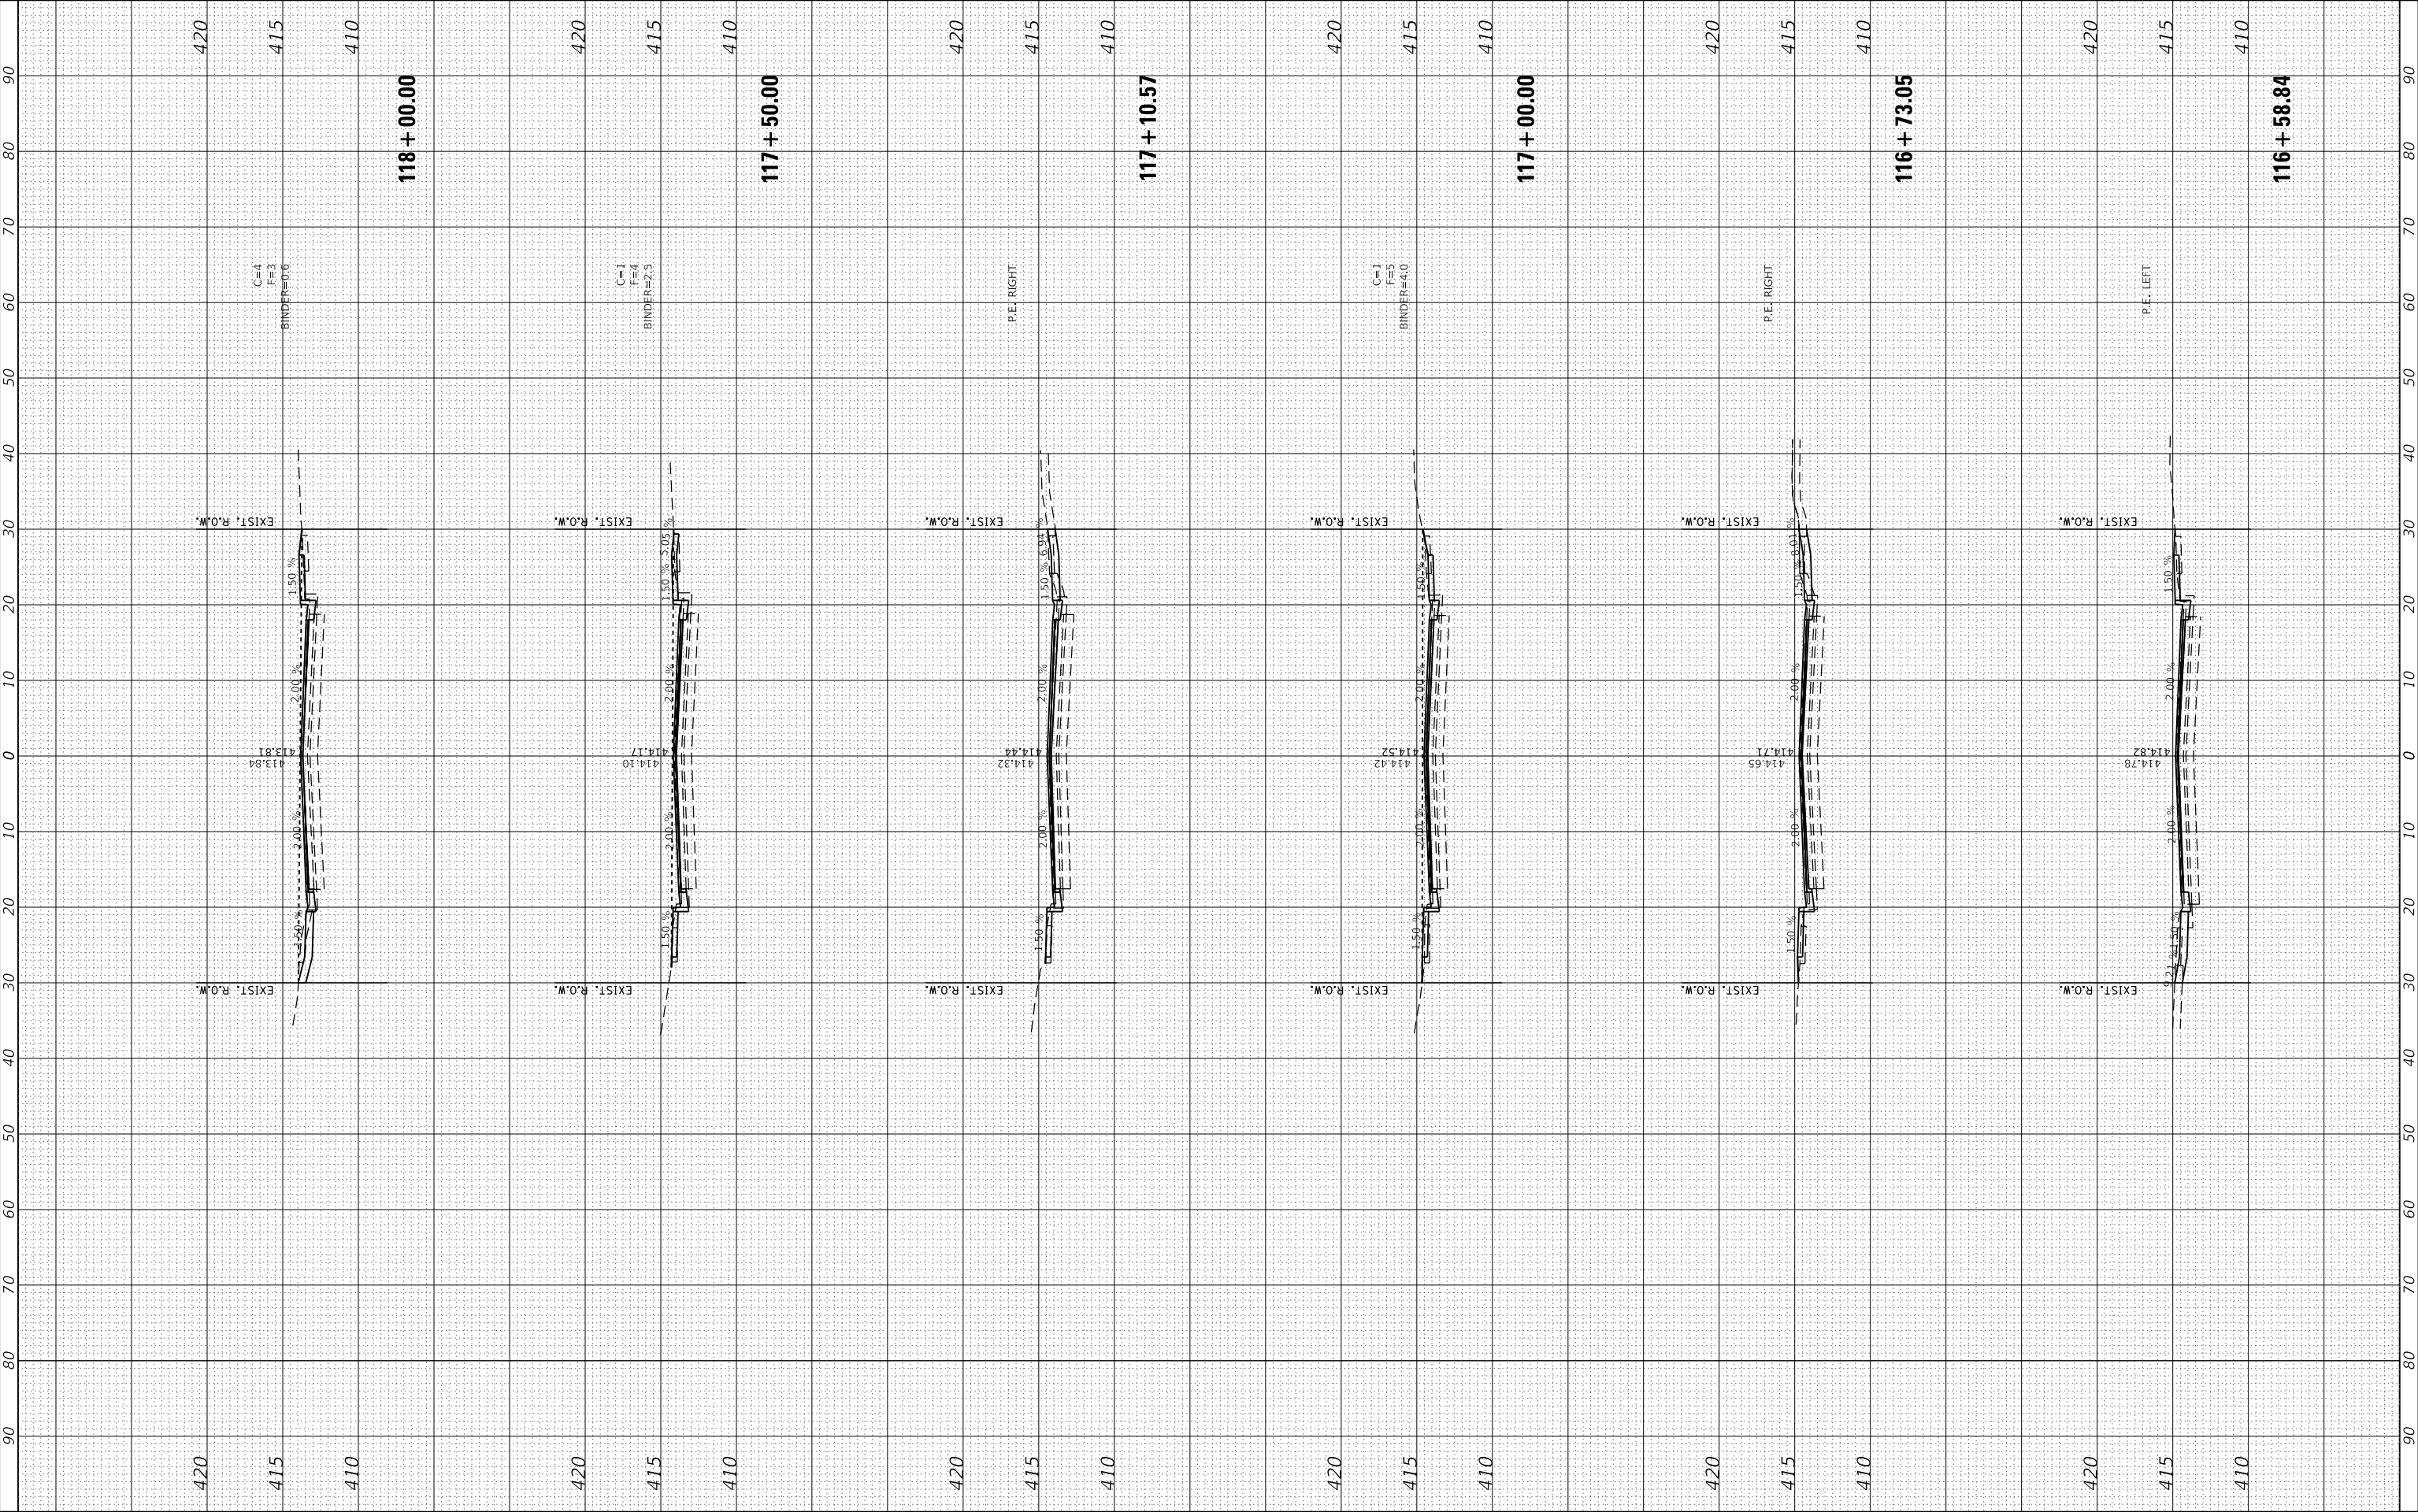

FINAL SURVEY	SURVEYED _____	BY _____	DATE _____
	PLOTTED _____		
	TEMPLATE _____		
	AREAS _____		
NO. _____	AREAS CHECKED _____		

ORIGINAL SURVEY	SURVEYED _____	BY _____	DATE _____
	PLOTTED _____		
	TEMPLATE _____		
	AREAS _____		
NO. _____	AREAS CHECKED _____		

MODEL: Default
FILE NAME: P:\Madison\2019\E191003 Third Street Resurfacing\vsplot 3rd street ph 1.dgn

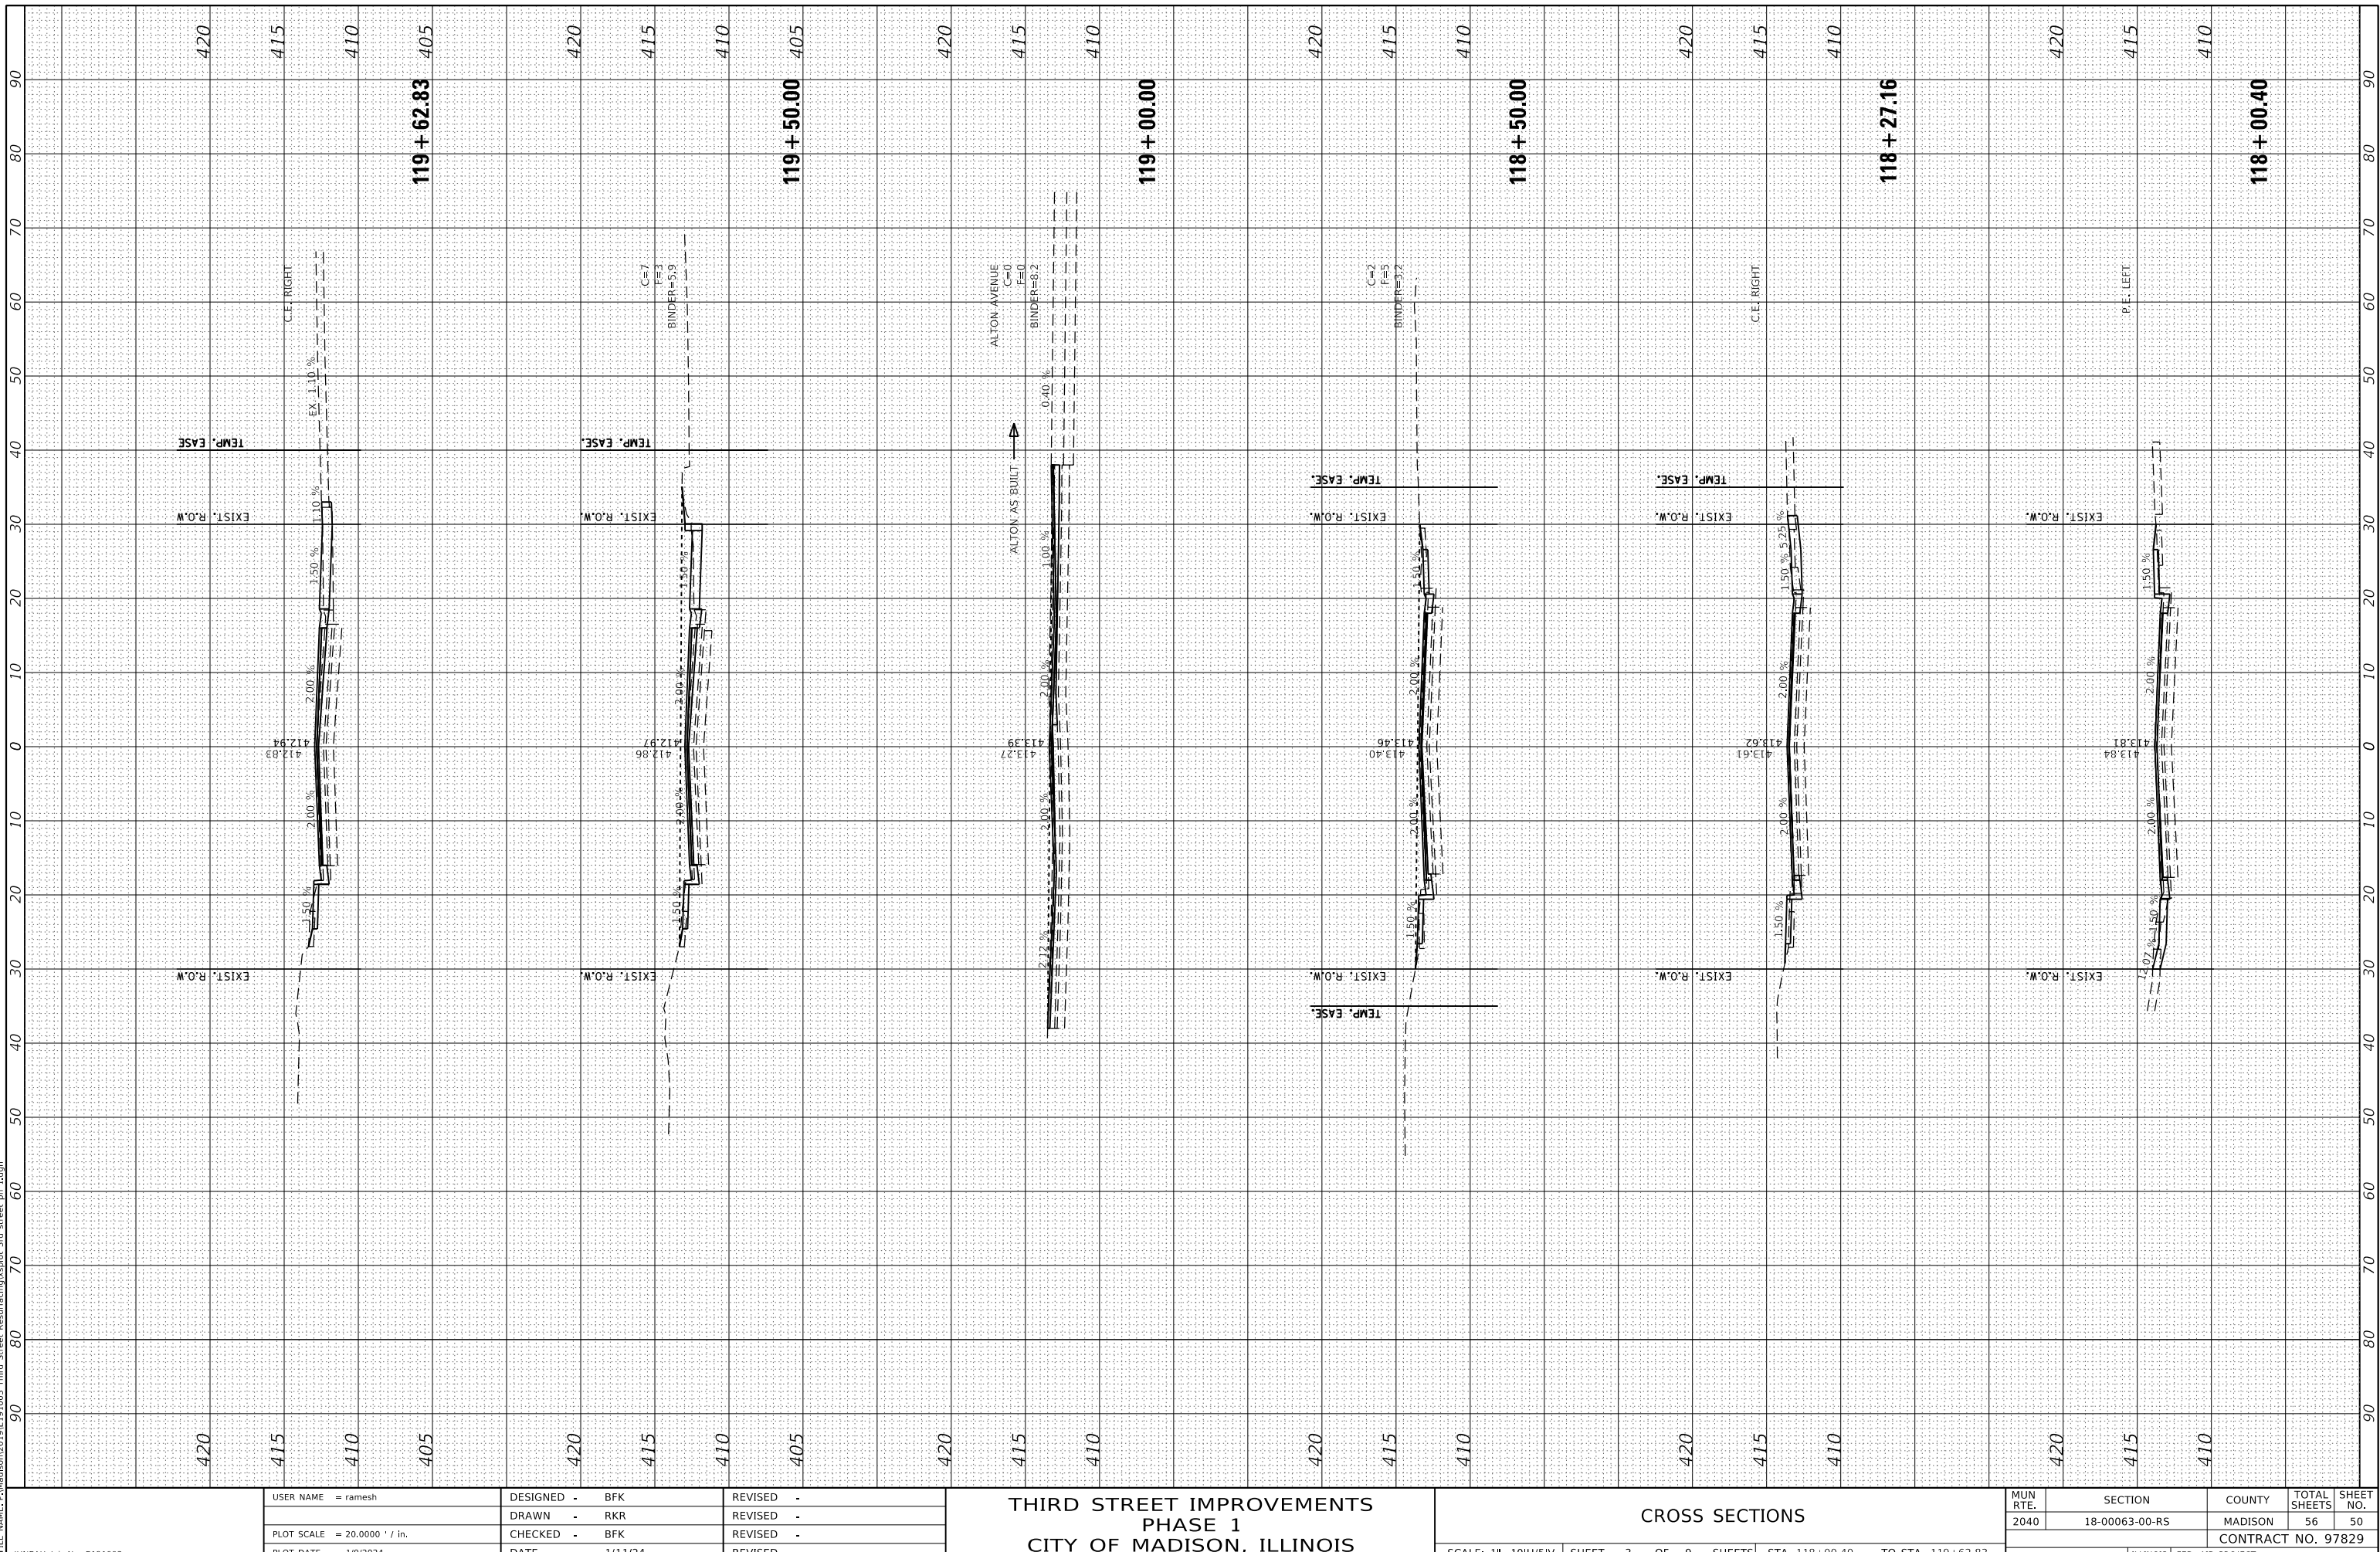

USER NAME = ramesh	DESIGNED - BFK	REVISED -
	DRAWN - RKR	REVISED -
PLOT SCALE = 20.0000 ' / in.	CHECKED - BFK	REVISED -
PLOT DATE = 1/28/2011	DATE = 1/11/2011	REVISED -

THIRD STREET IMPROVEMENTS
PHASE 1
CITY OF MADISON, ILLINOIS


CROSS SECTIONS

SCALE: 1"=10' HORIZ	SHEET 3 OF 8 SHEETS	STA 110+00.40	TO STA 110+63.03
---------------------	---------------------	---------------	------------------

MUN RTE.	SECTION	COUNTY	TOTAL SHEETS	SHEET NO.
2040	18-00063-00-RS	MADISON	56	50
		CONTRACT NO. 97829		

FINAL SURVEY NO.	SURVEYED PLOTTED NOTE BOOK AREAS CHECKED	BY	DATE


ORIGINAL SURVEY NO.	SURVEYED PLOTTED NOTE BOOK AREAS CHECKED	BY	DATE

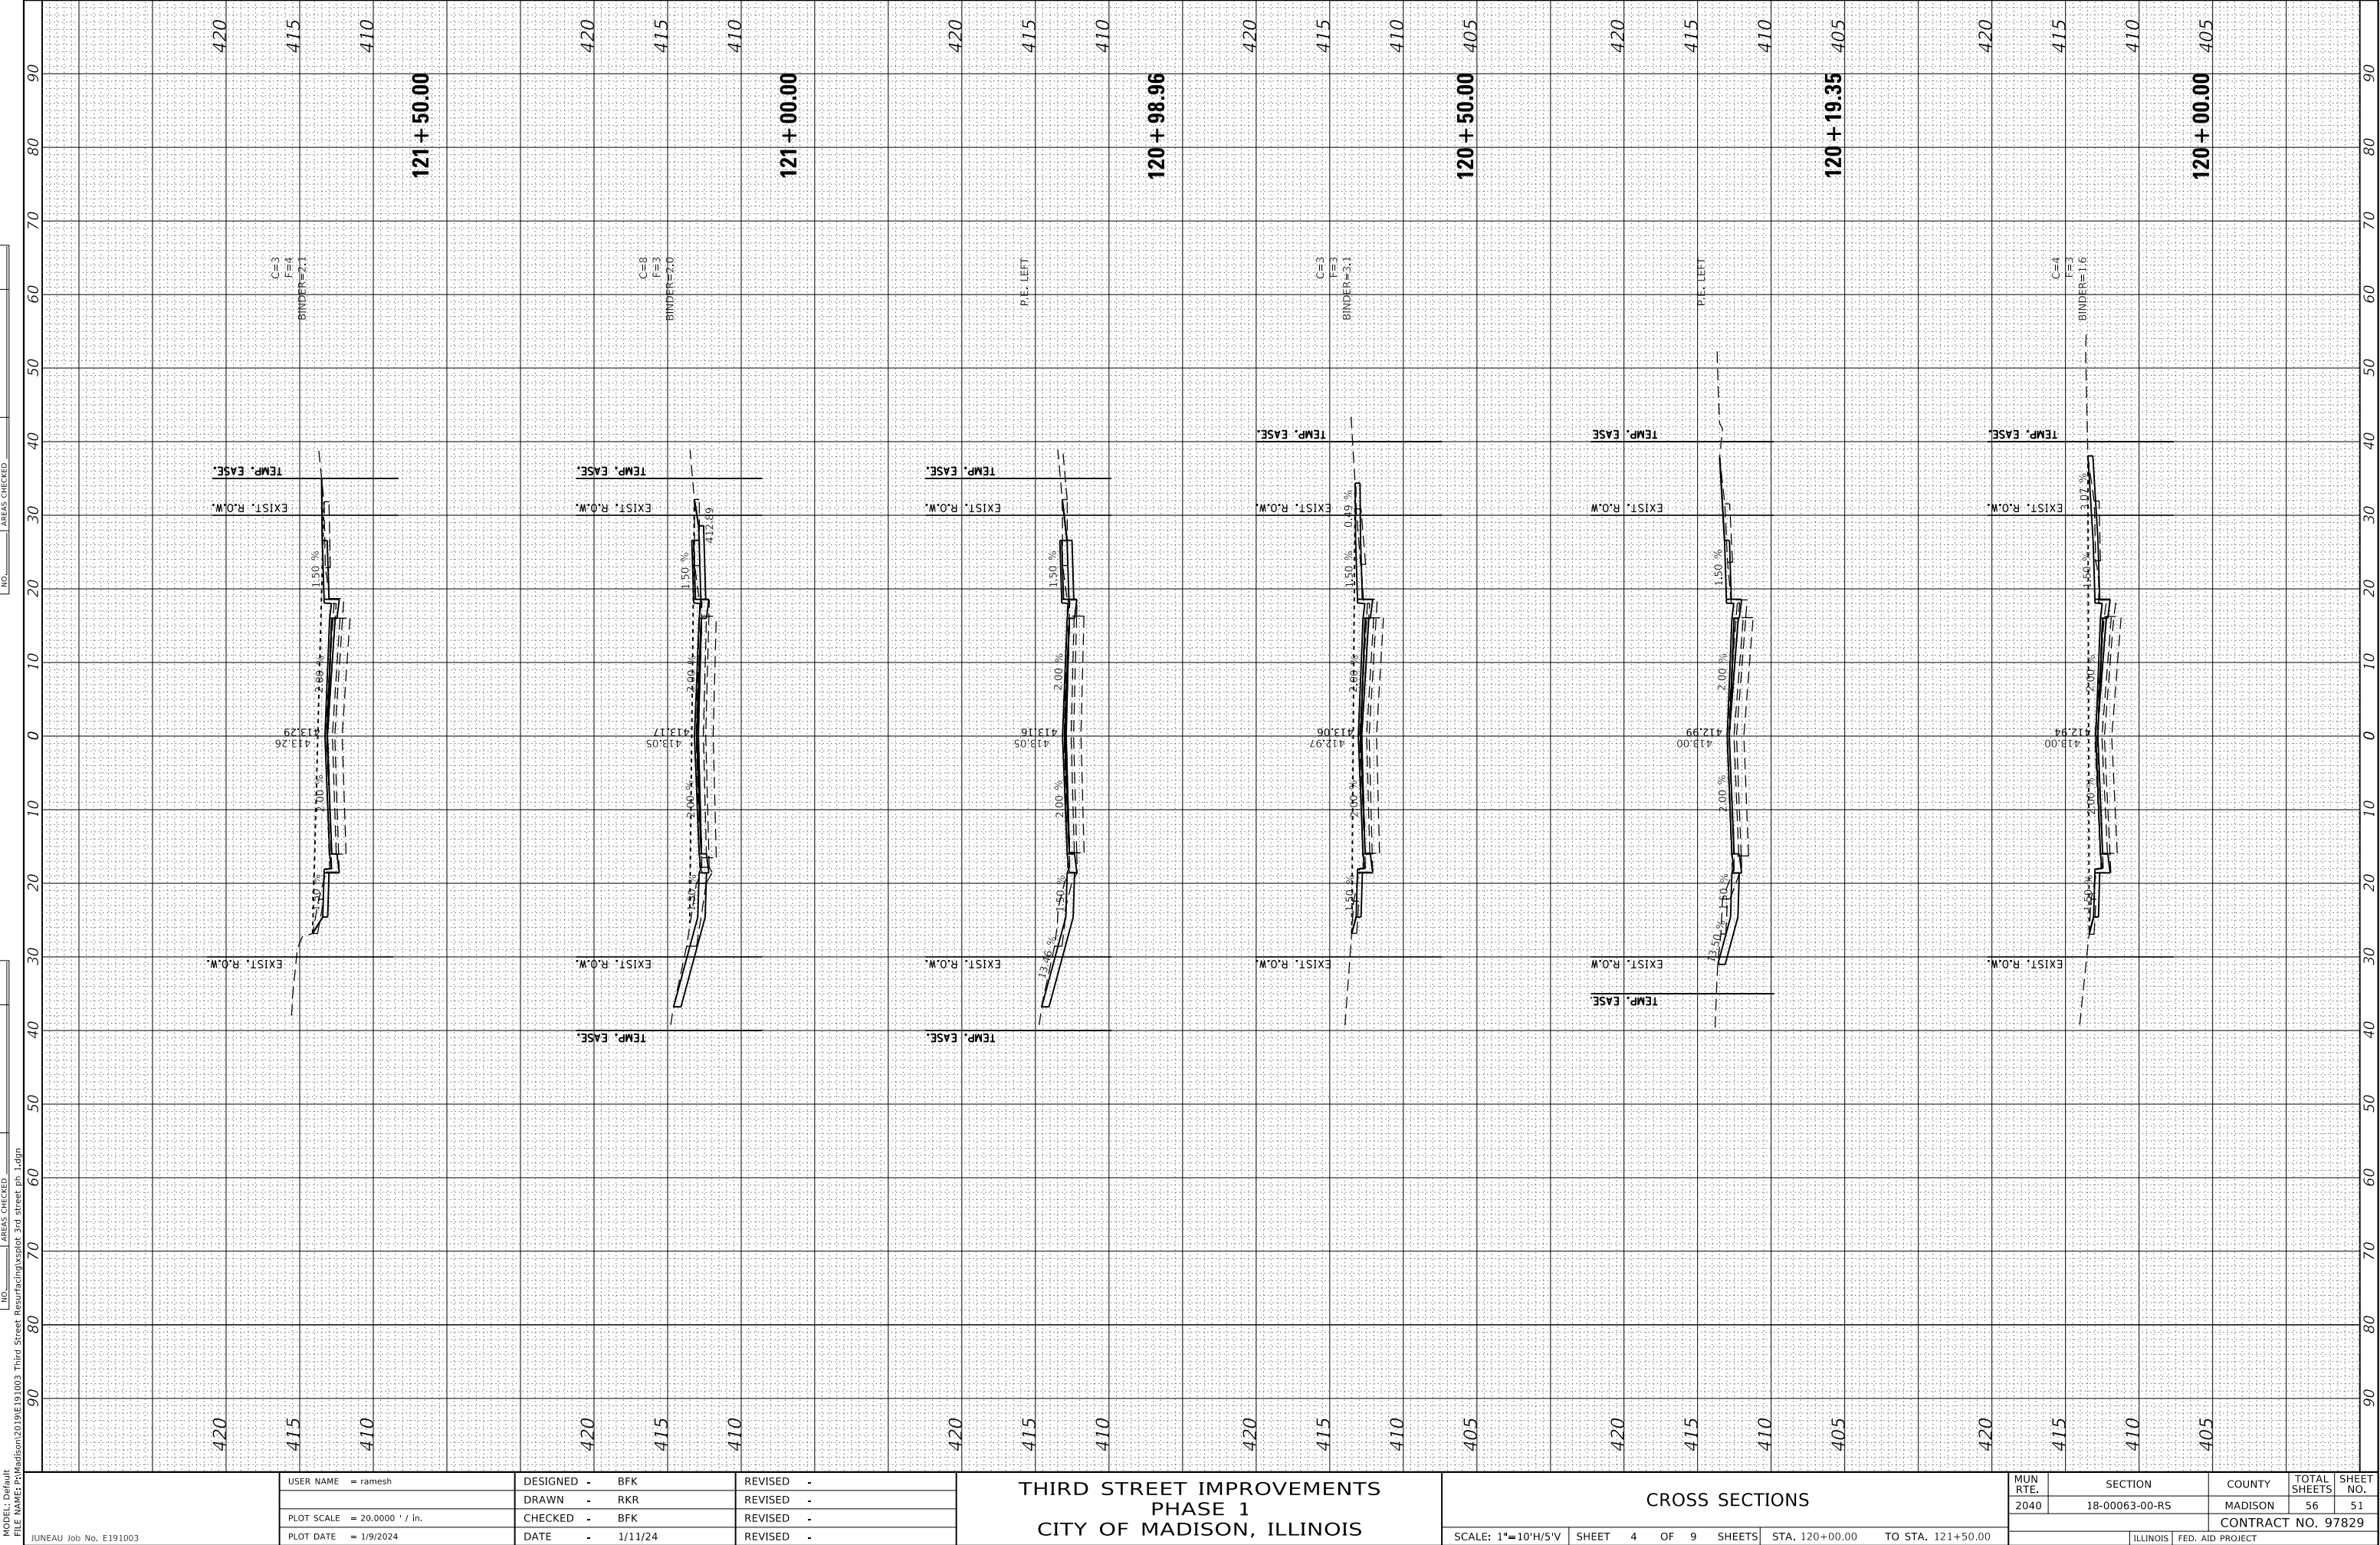

FINAL SURVEY NO.	SURVEYED PLOTTED NOTE BOOK AREAS CHECKED	BY	DATE

ORIGINAL SURVEY NO.	SURVEYED PLOTTED NOTE BOOK AREAS CHECKED	BY	DATE

MODEL: Default
FILE NAME: P:\madison\2019\E191003 Third Street Resurficing\csdot 3rd street ph 1.dgn

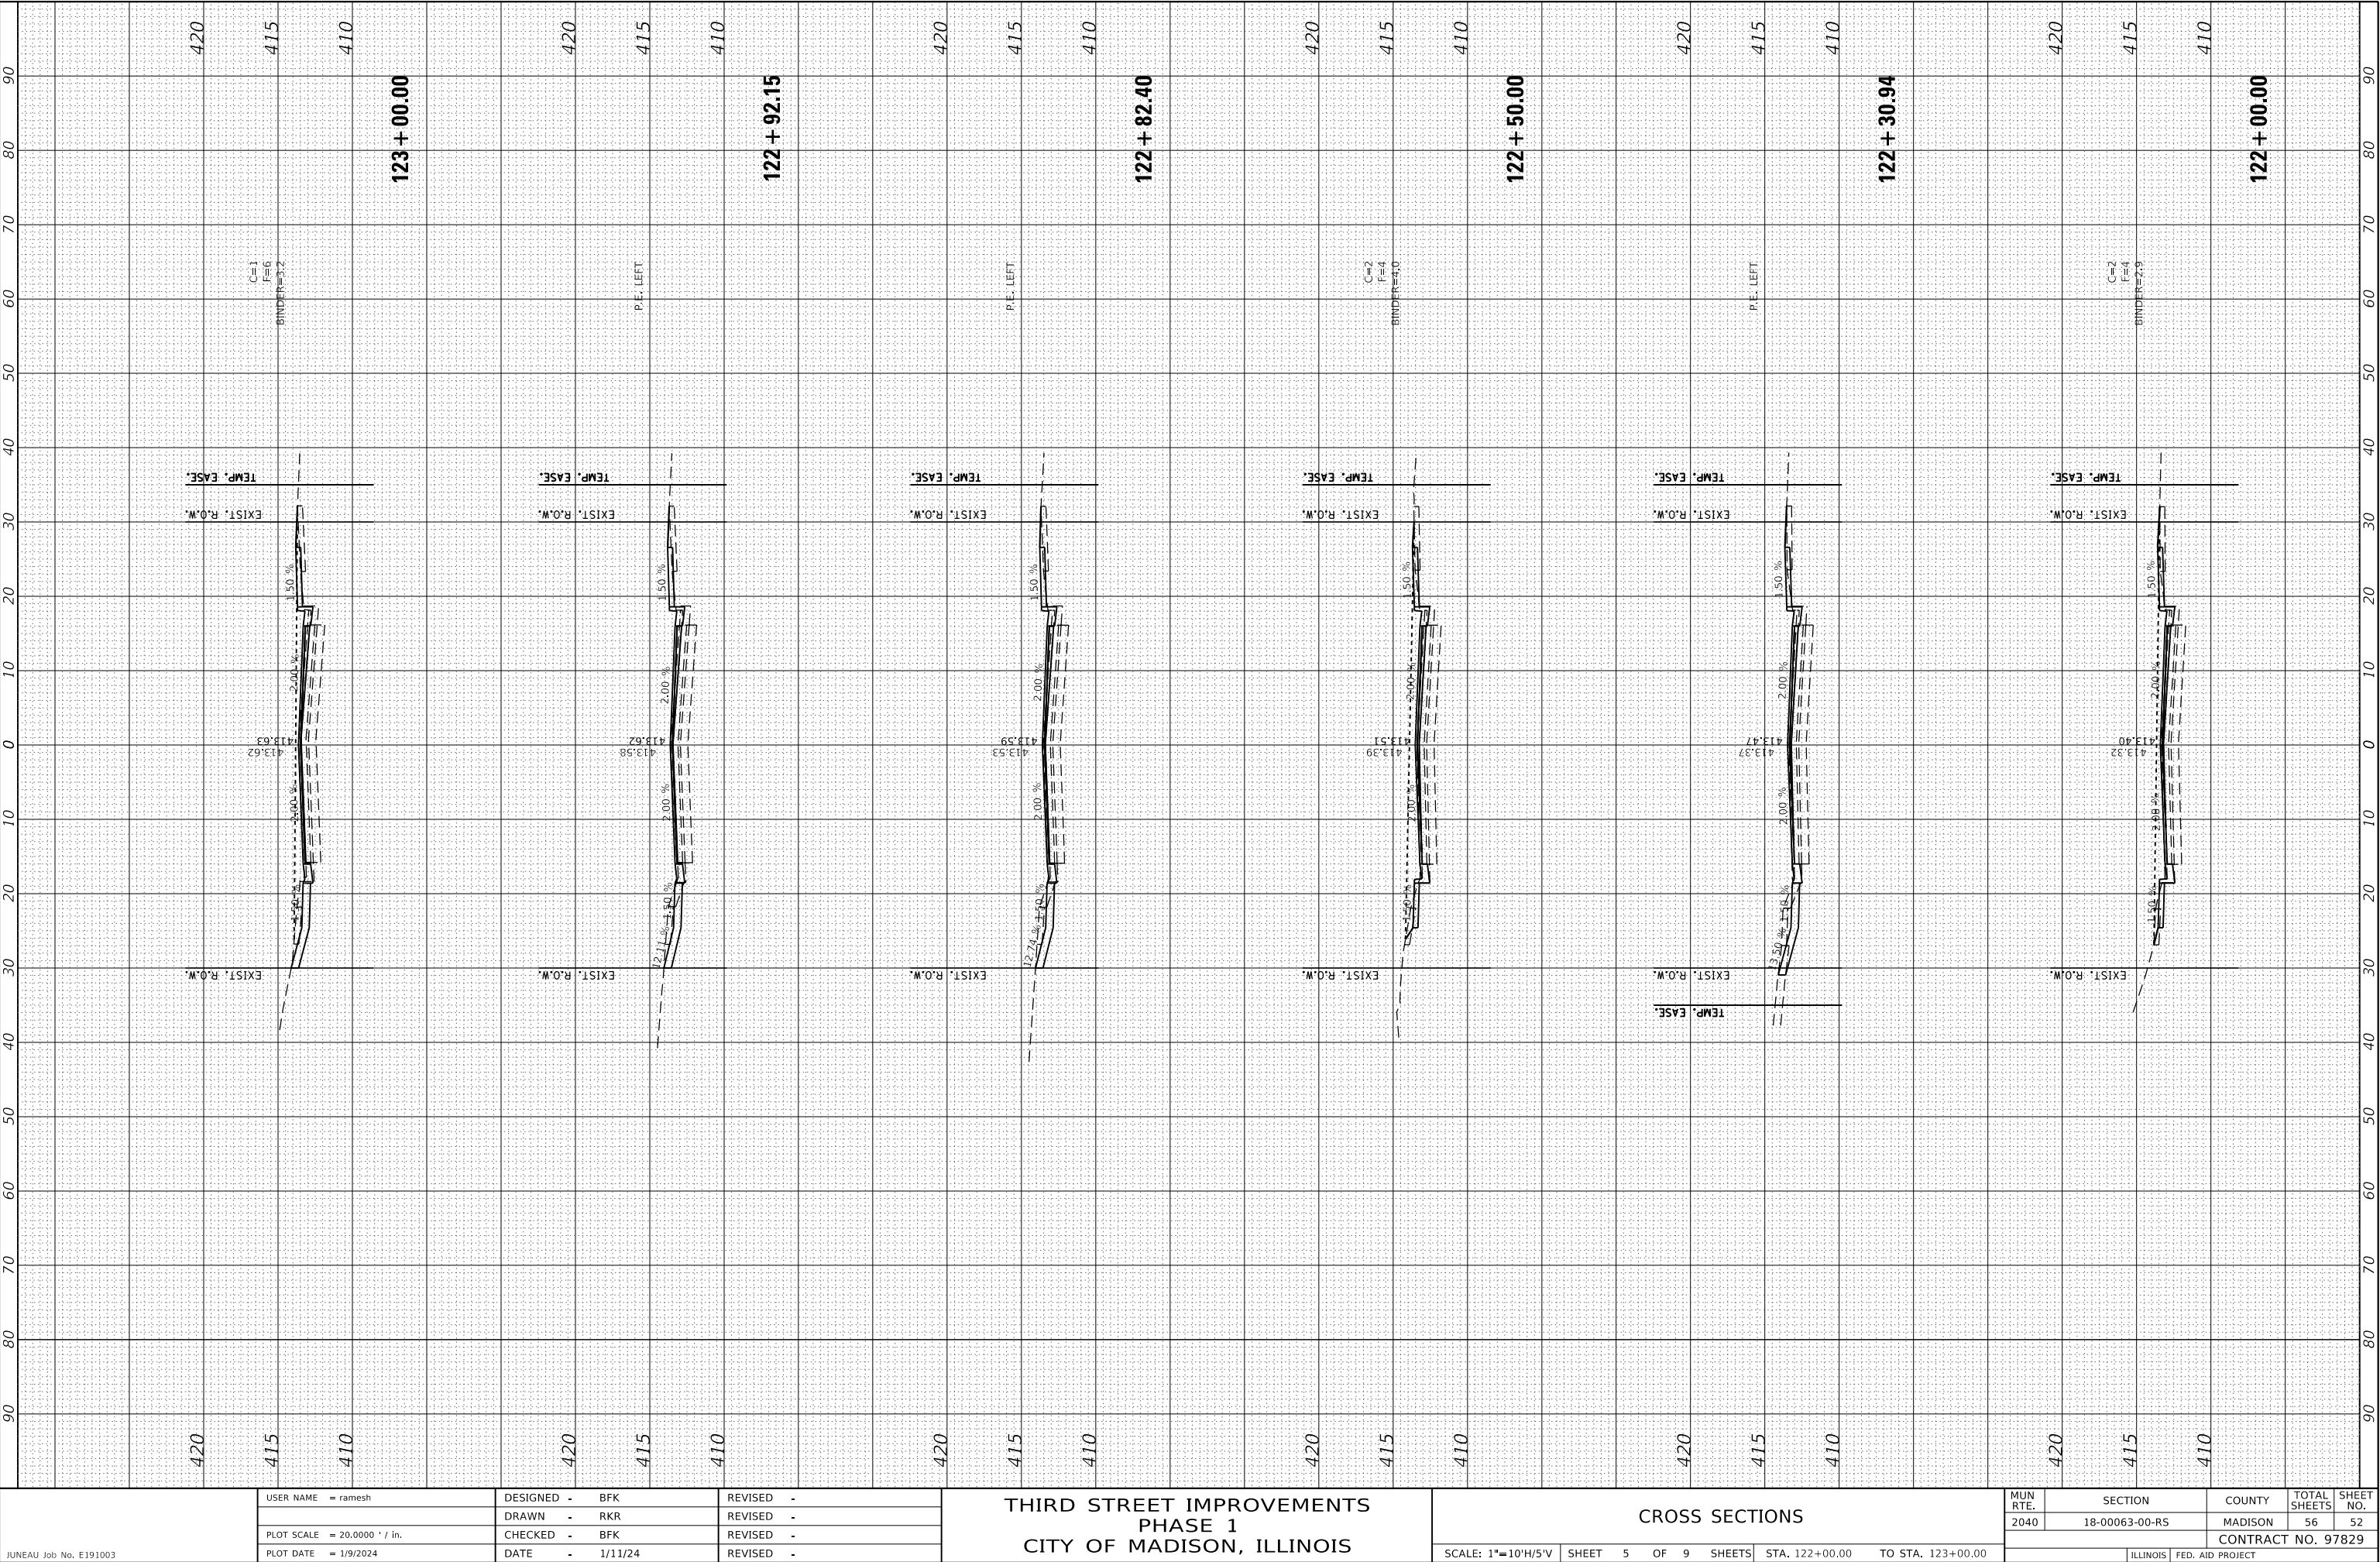

USER NAME = ramesh	DESIGNED - BFK	REVISED -
	DRAWN - RKR	REVISED -
PLOT SCALE = 20.0000 ' / in.	CHECKED - BFK	REVISED -
PLOT DATE = 1/9/2024	DATE - 1/11/24	REVISED -

THIRD STREET IMPROVEMENTS
PHASE 1
CITY OF MADISON, ILLINOIS

CROSS SECTIONS

SCALE: 1"=10'H/5'V SHEET 5 OF 9 SHEETS STA. 122+00.00 TO STA. 123+00.00

MUN RTE.	SECTION	COUNTY	TOTAL SHEETS	SHEET NO.
2040	18-00063-00-R5	MADISON	56	52
CONTRACT NO. 97829				
ILLINOIS FED. AID PROJECT				

FINAL SURVEY NO.	SURVEYED PLOTTED NOTE BOOK AREAS CHECKED	BY	DATE

ORIGINAL SURVEY NO.	SURVEYED PLOTTED NOTE BOOK AREAS CHECKED	BY	DATE

MODEL: Default
FILE NAME: P:\madison\2019\E191003 Third Street Resurfacing\csdot 3rd street ph 1.dgn

JUNEAU Job No. E191003

USER NAME	= ramesh
DESIGNED	- BFK
DRAWN	- RKR
PLOT SCALE	= 20.0000 ' / in.
PLOT DATE	= 1/9/2024
CHECKED	- BFK
DATE	- 1/11/24


REVISED	-
REVISED	-
REVISED	-
REVISED	-

THIRD STREET IMPROVEMENTS
PHASE 1
CITY OF MADISON, ILLINOIS

CROSS SECTIONS

SCALE: 1"=10'H/5'V SHEET 6 OF 9 SHEETS STA. 123+30.28 TO STA. 125+00.00

MUN RTE.	SECTION	COUNTY	TOTAL SHEETS	SHEET NO.
2040	18-00063-00-R5	MADISON	56	53
CONTRACT NO. 97829				
ILLINOIS FED. AID PROJECT				

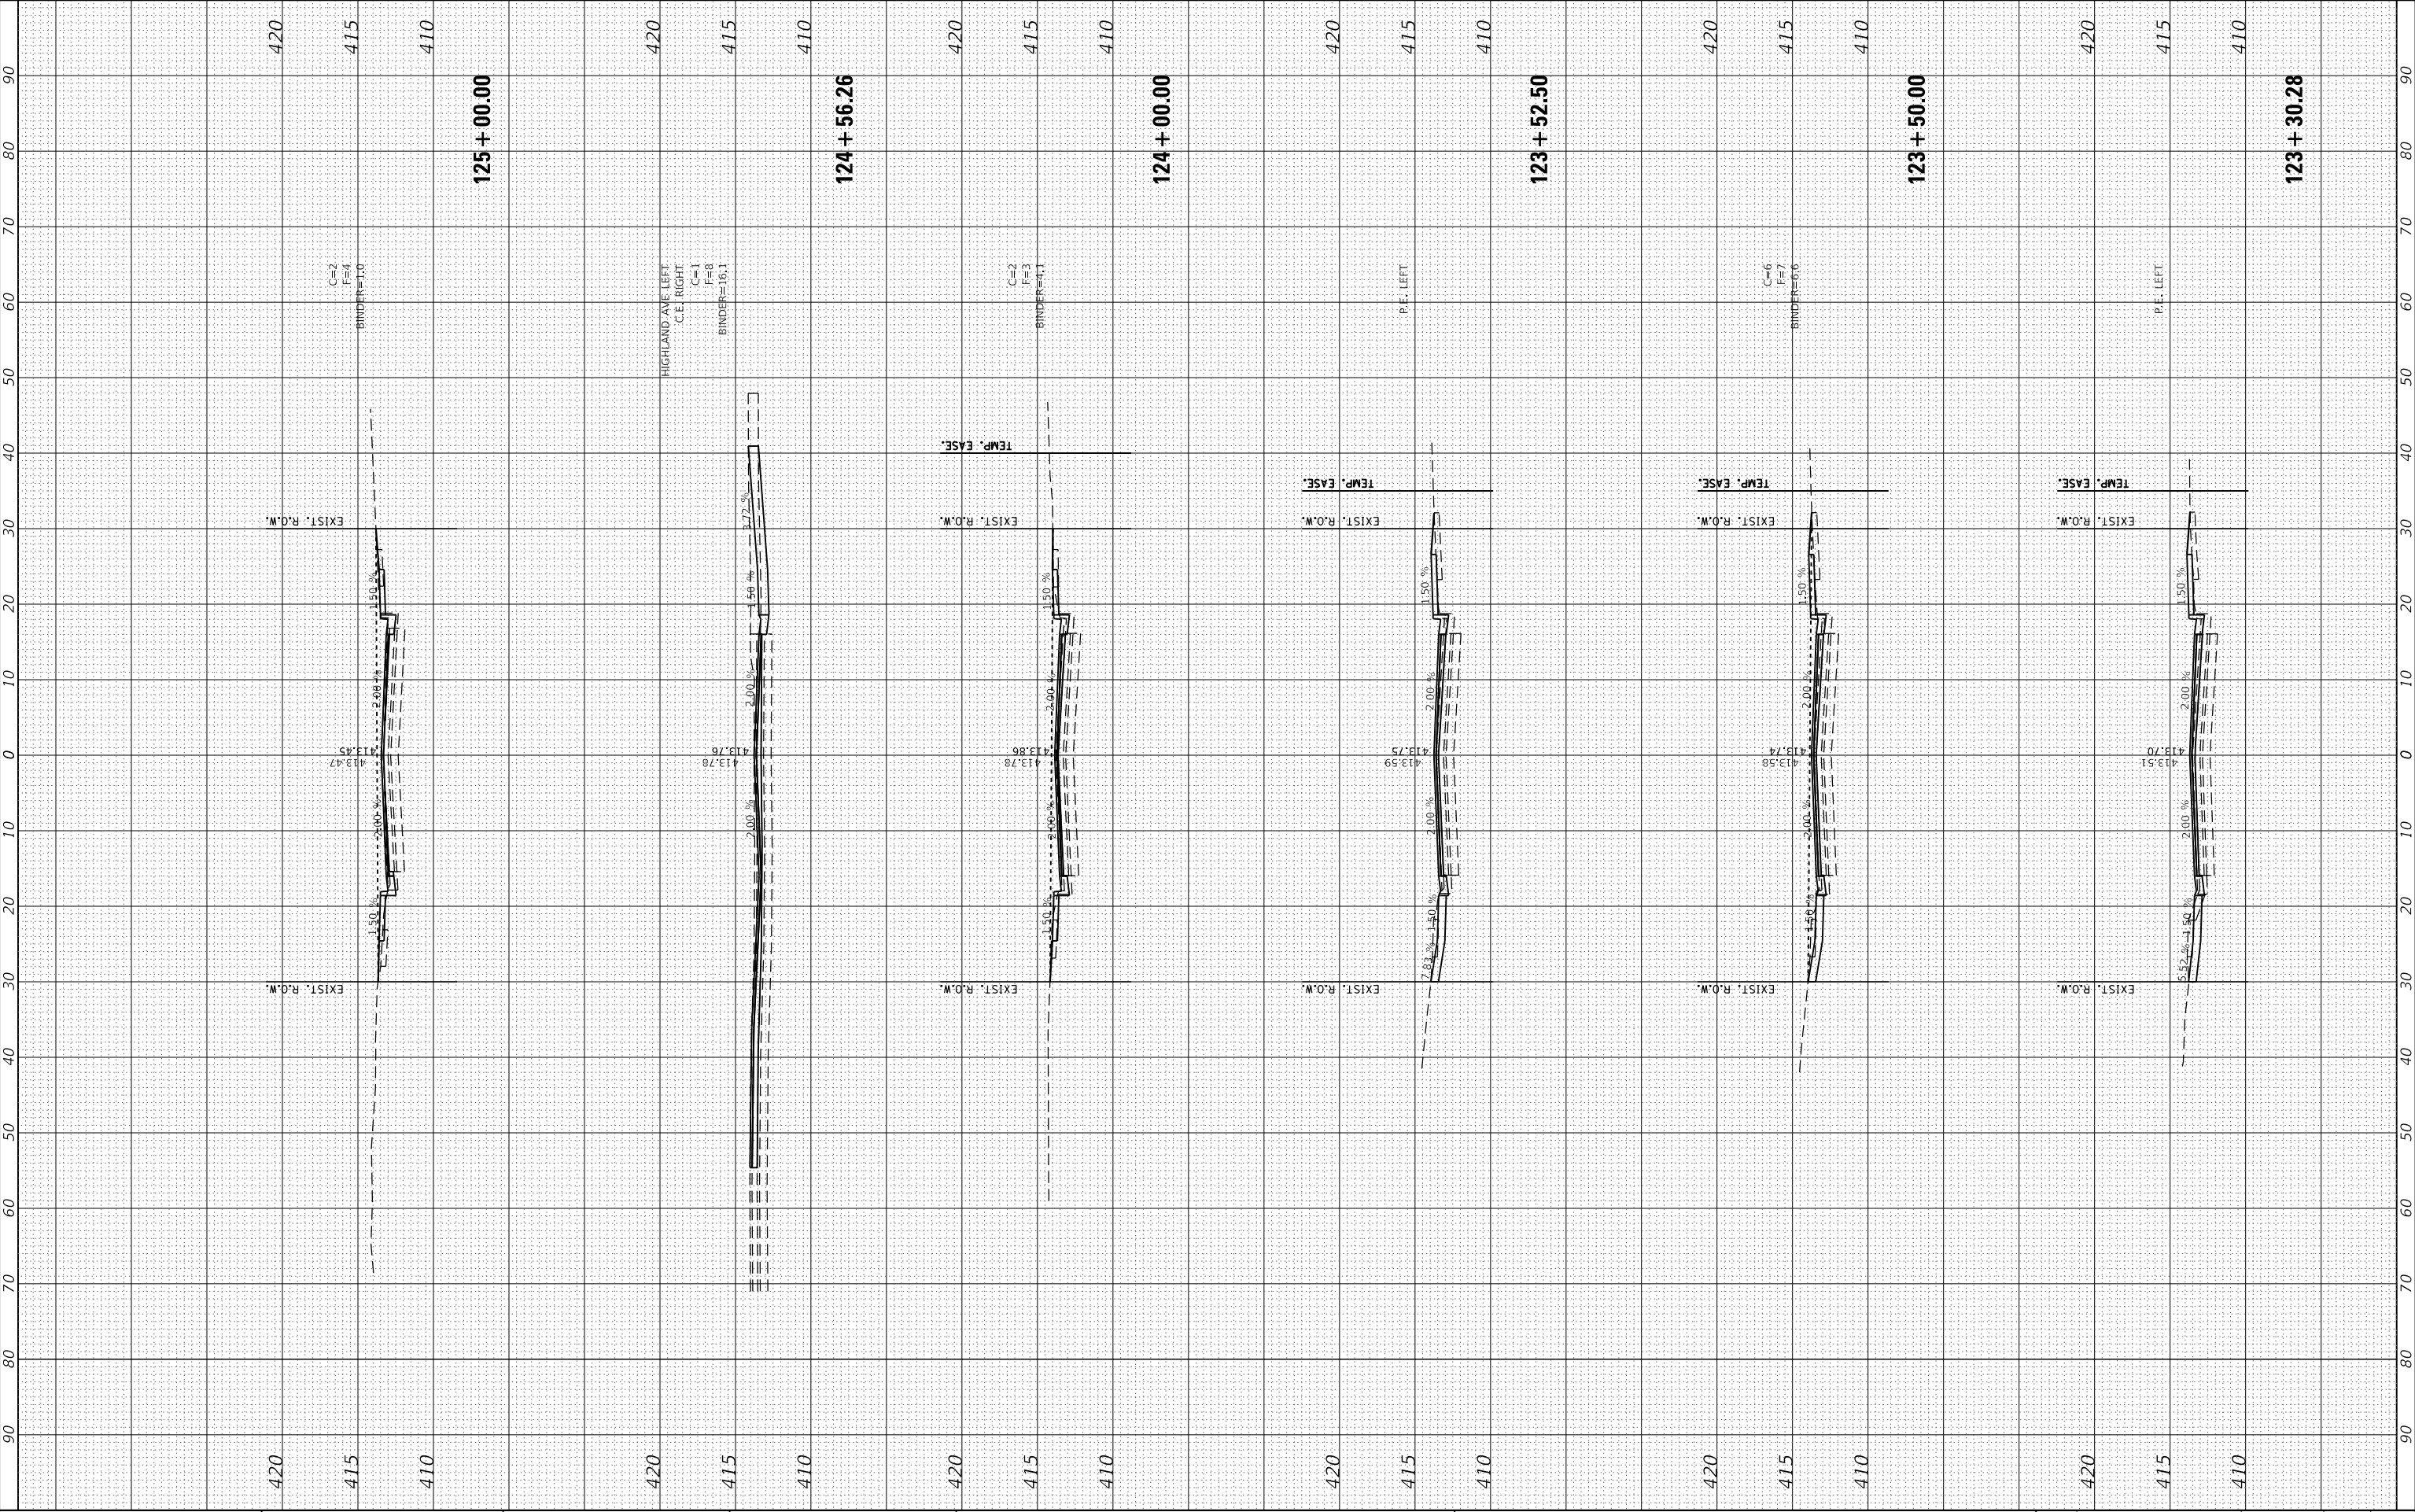

FINAL SURVEY NO.	SURVEYED PLOTTED NOTE BOOK AREAS CHECKED	BY	DATE

ORIGINAL SURVEY NO.	SURVEYED PLOTTED NOTE BOOK AREAS CHECKED	BY	DATE

MODEL: Default
FILE NAME: P:\madison\2019\18-00063\18-00063 Third Street Resurfacing\csdot 3rd street ph 1.dgn

JUNEAU Job No. E191003

USER NAME	= ramesh
DESIGNED	- BFK
DRAWN	- RKR
PLOT SCALE	= 20.0000 ' / in.
PLOT DATE	= 1/9/2024
CHECKED	- BFK
DATE	- 1/11/24


REVISED	-
REVISED	-
REVISED	-
REVISED	-

THIRD STREET IMPROVEMENT
PHASE 1
CITY OF MADISON, ILLINOIS

CROSS SECTIONS


SCALE: 1"=10'H/5'V SHEET 7 OF 9 SHEETS STA. 125+32.99 TO STA. 126+70.93

MUN RTE.	SECTION	COUNTY	TOTAL SHEETS	SHEET NO.
2040	18-00063-00-R5	MADISON	56	54
CONTRACT NO. 97829				
ILLINOIS FED. AID PROJECT				

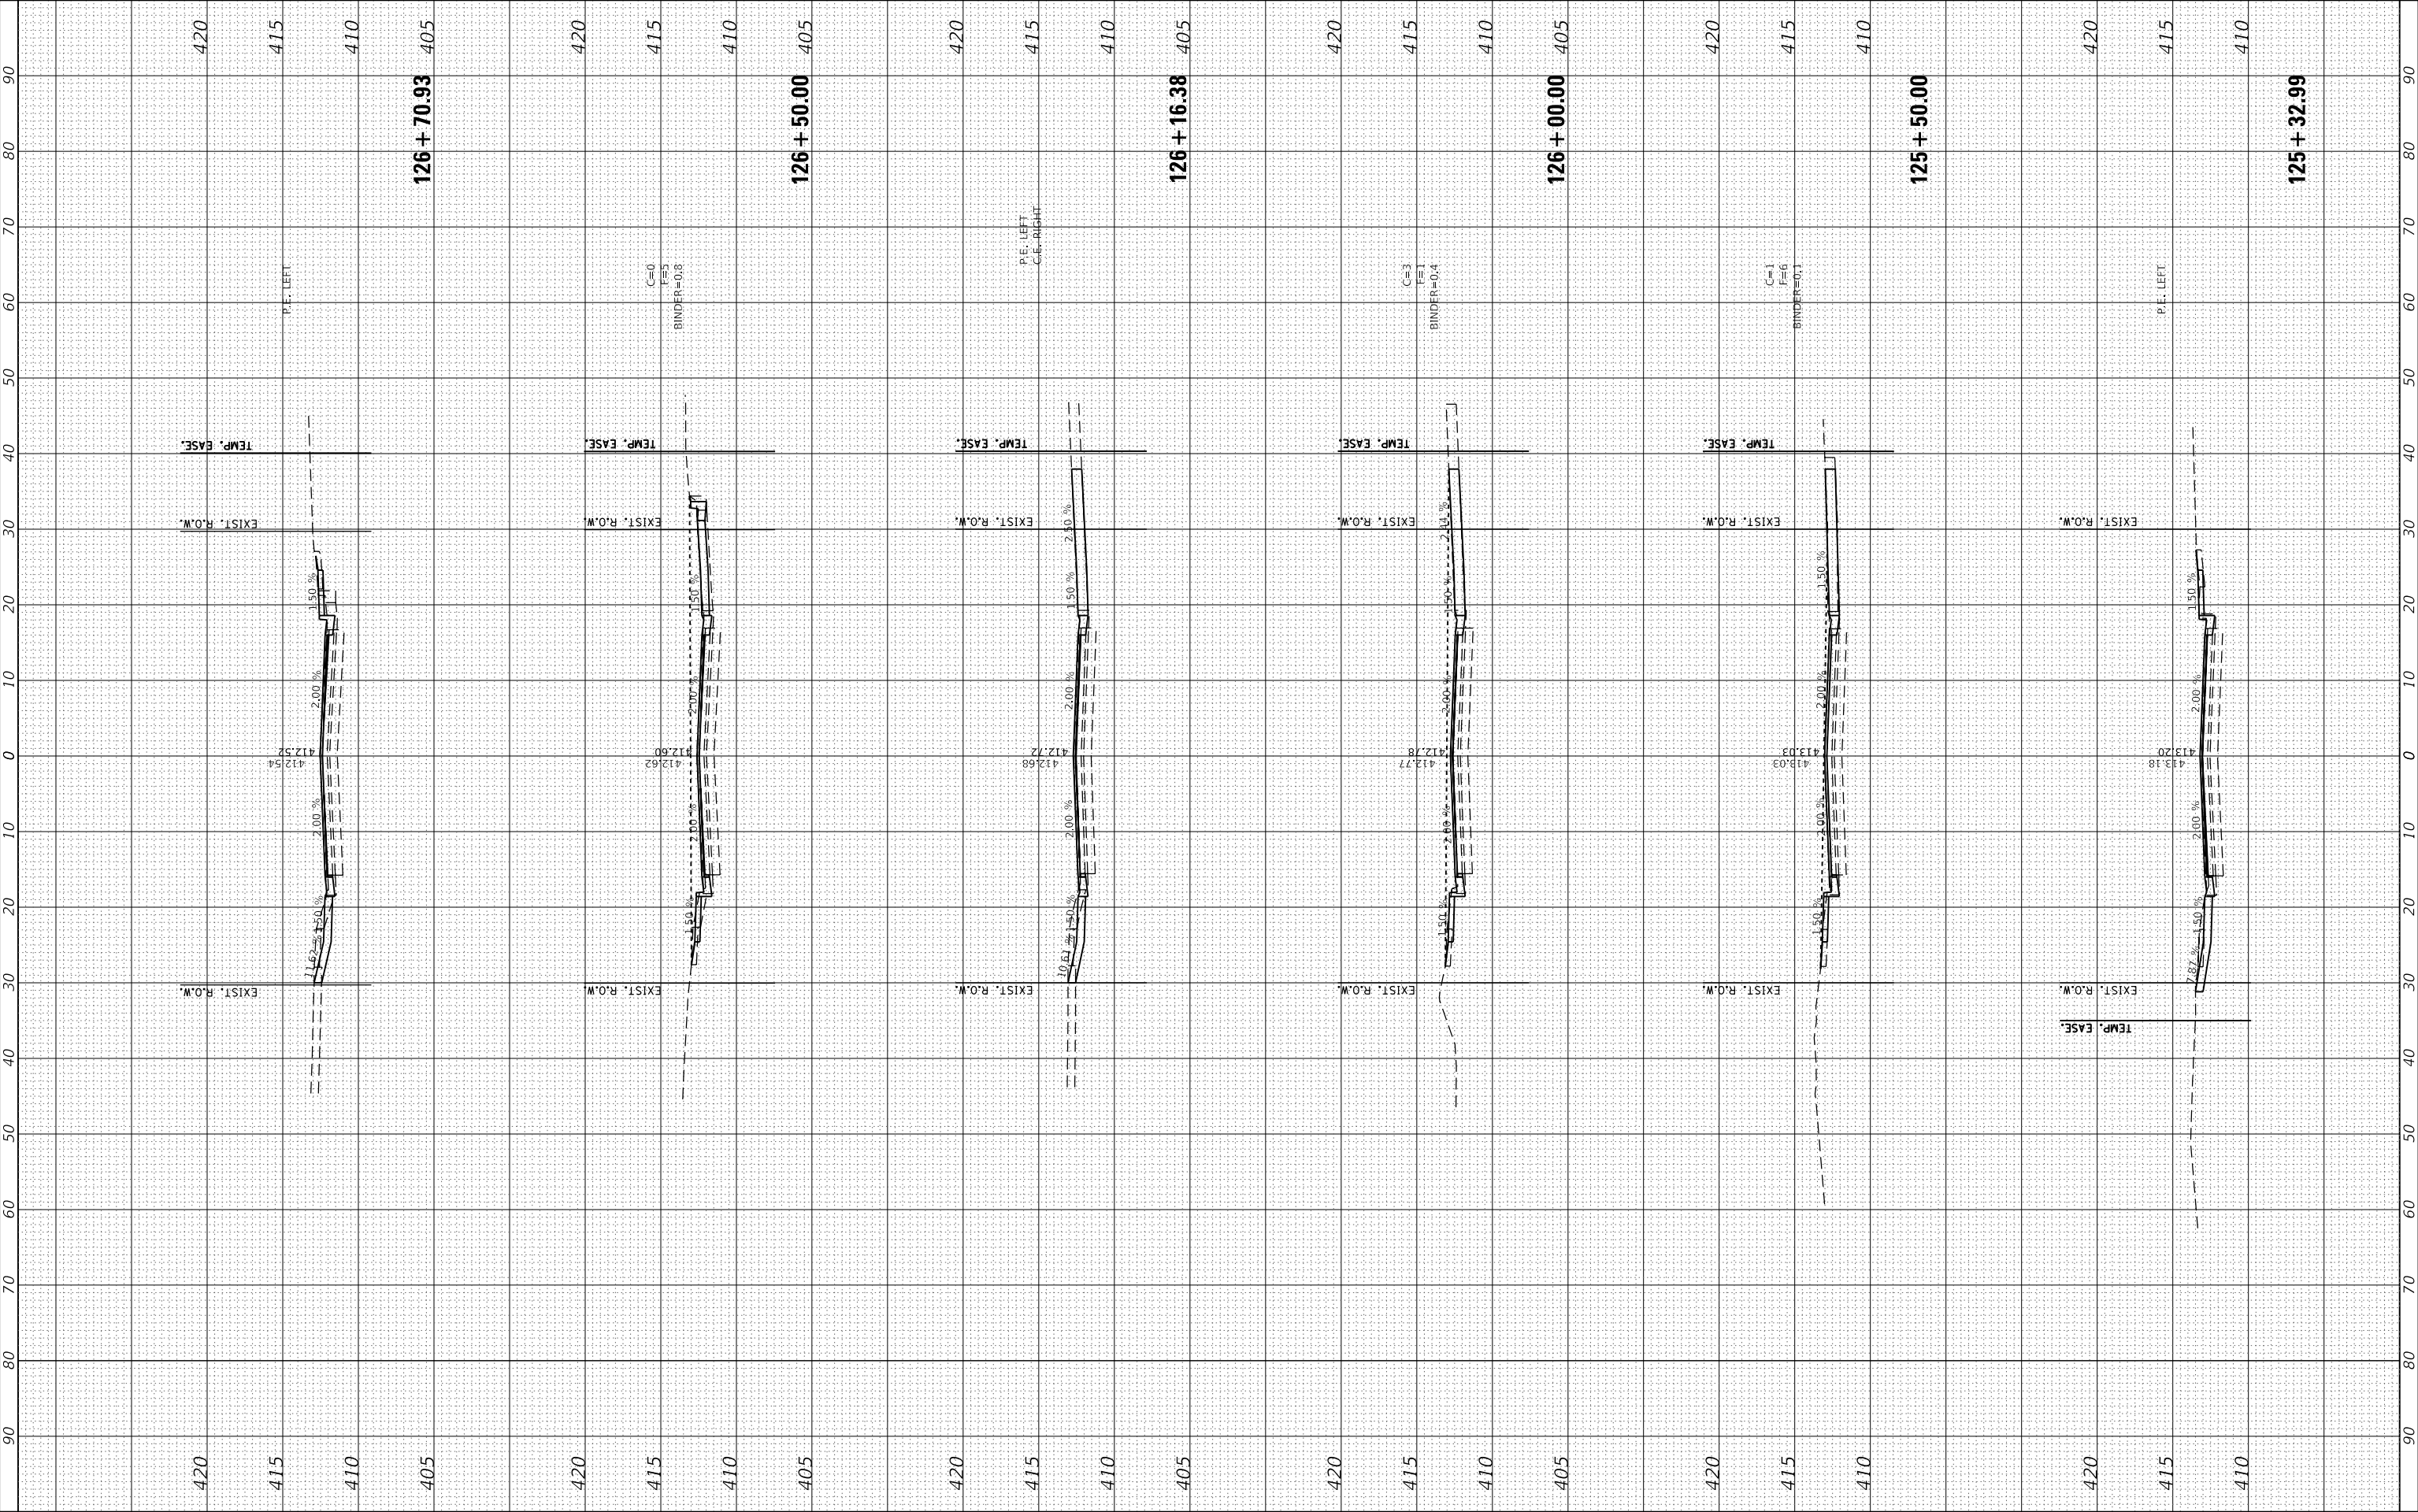

FINAL SURVEY NO.	SURVEYED PLOTTED NOTE BOOK AREAS CHECKED	BY	DATE

ORIGINAL SURVEY NO.	SURVEYED PLOTTED NOTE BOOK AREAS CHECKED	BY	DATE

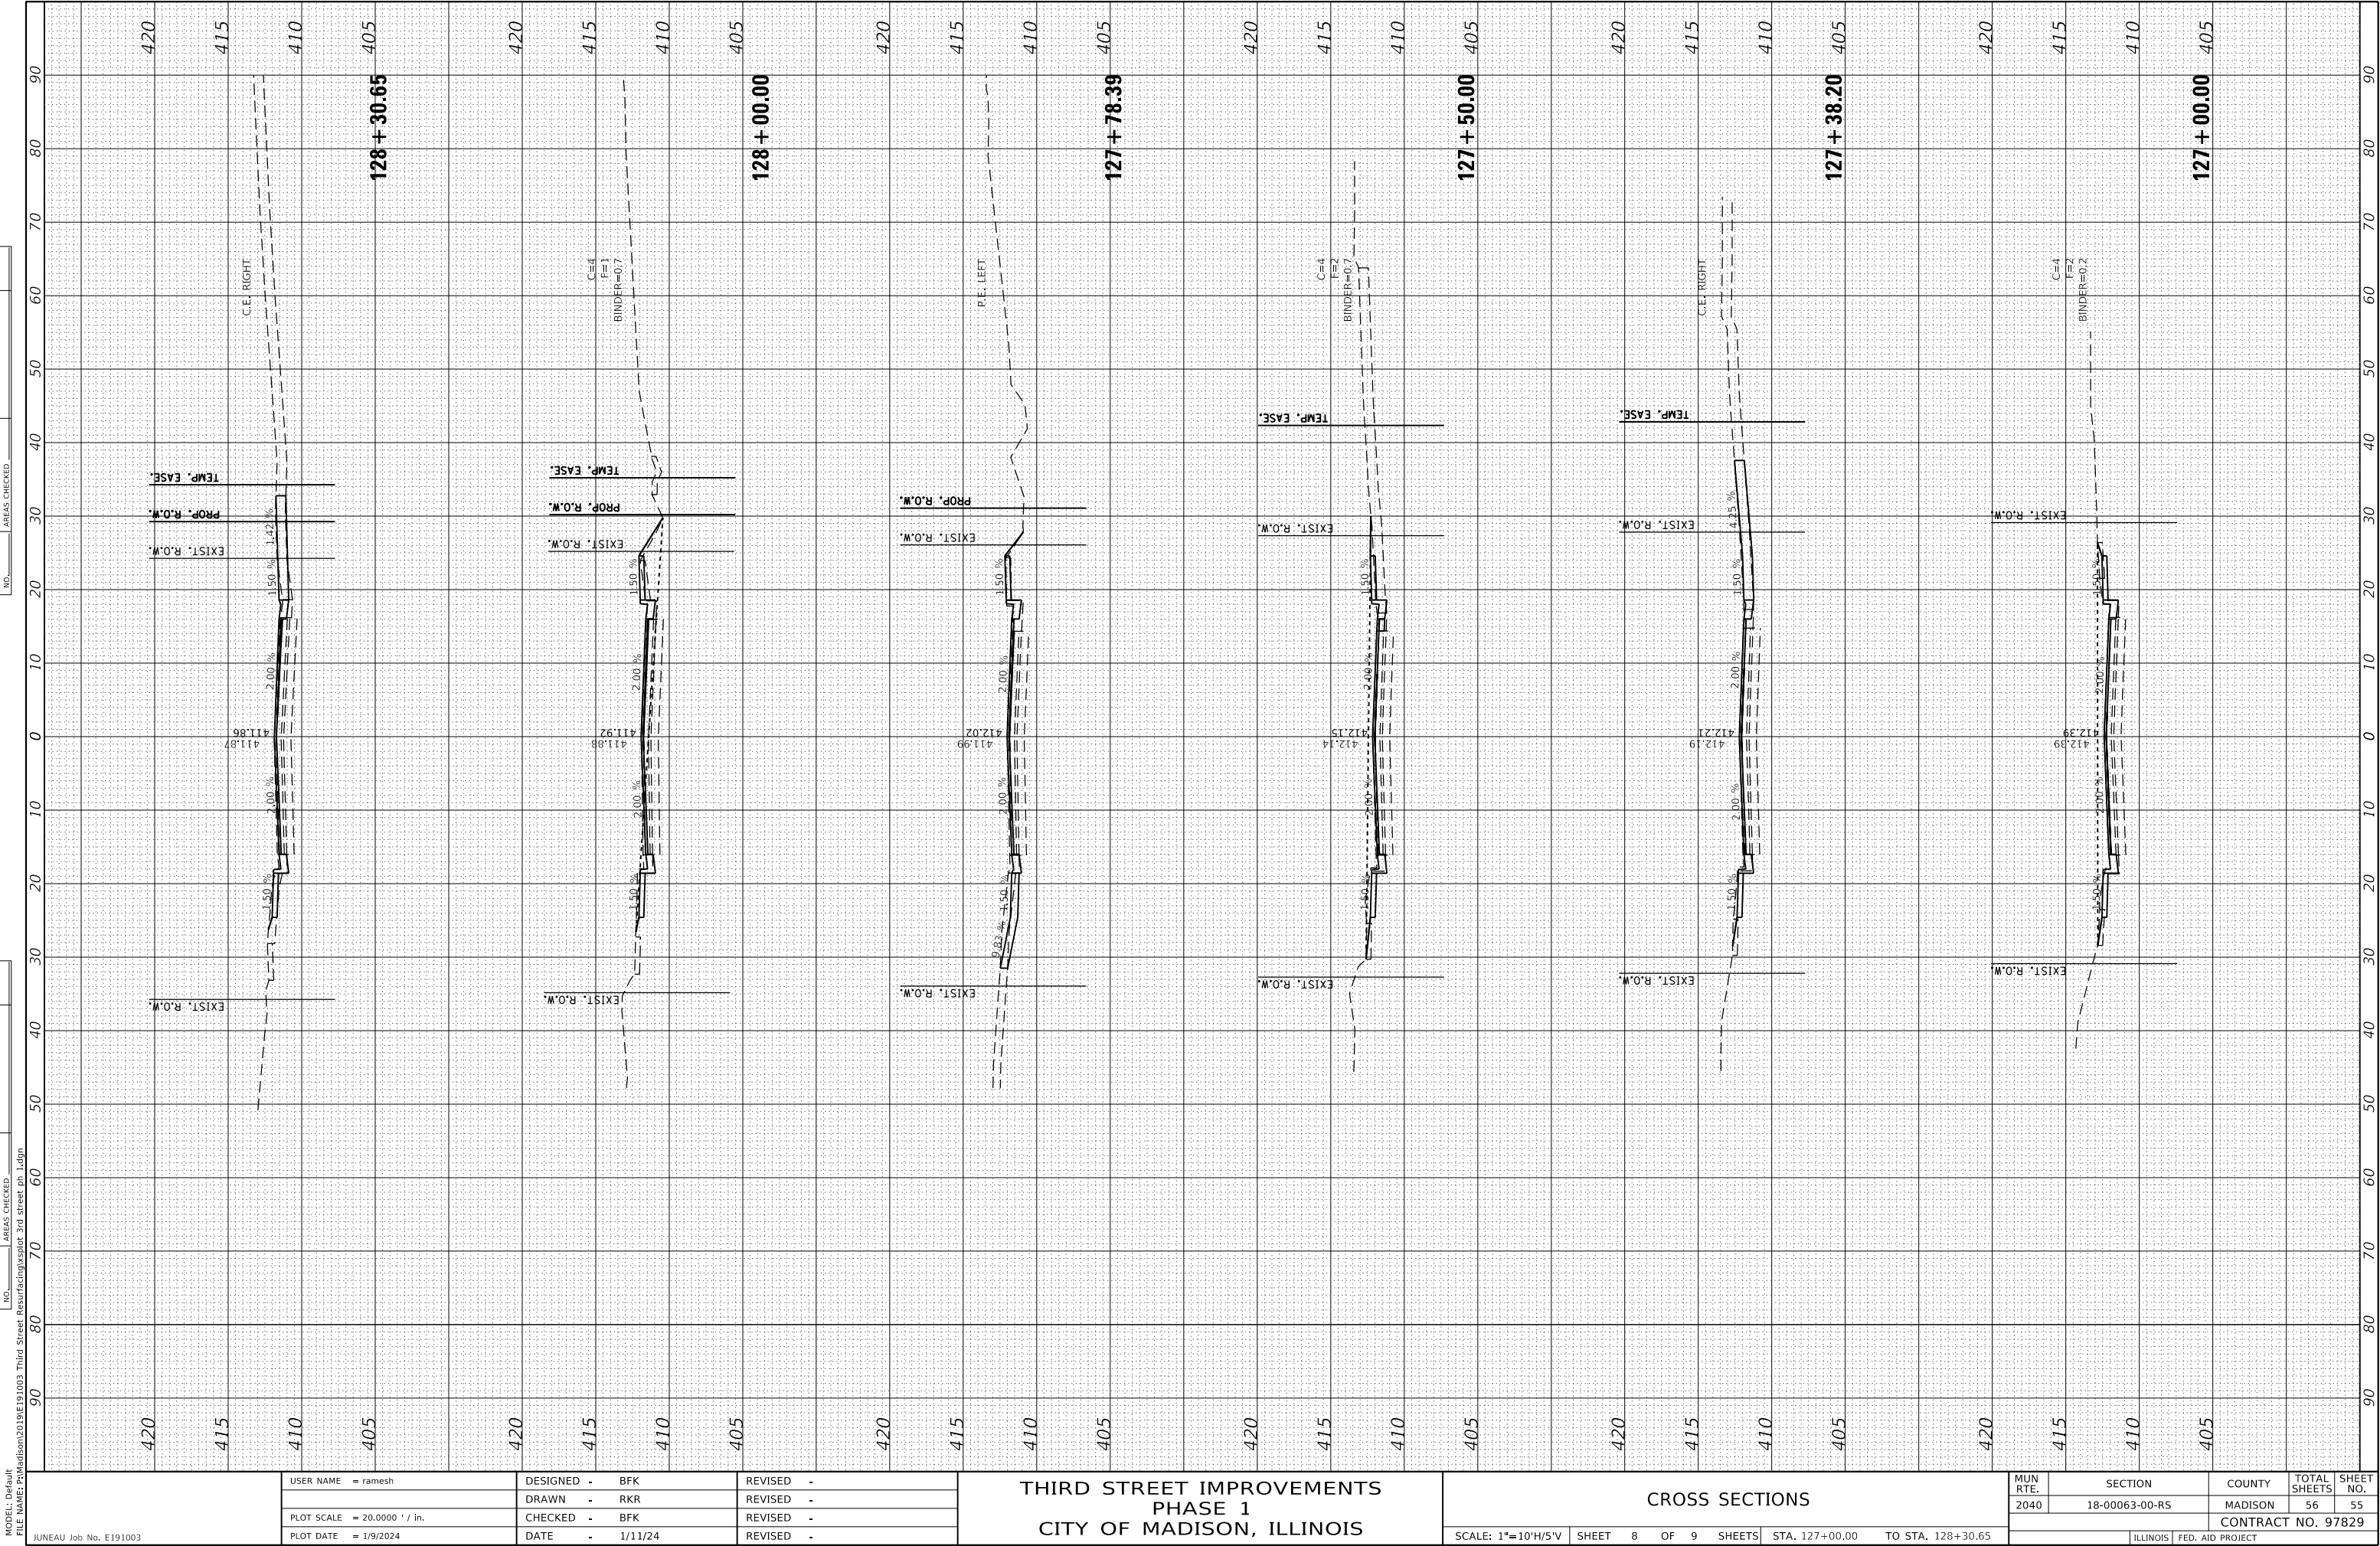

USER NAME = ramesh	DESIGNED - BFK	REVISED -
PLOT SCALE = 20.0000 ' / in.	DRAWN - RKR	REVISED -
PLOT DATE = 1/9/2024	CHECKED - BFK	REVISED -
	DATE - 1/11/24	REVISED -

THIRD STREET IMPROVEMENTS
PHASE 1
CITY OF MADISON, ILLINOIS


CROSS SECTIONS

SCALE: 1"=10'H/5'V SHEET 8 OF 9 SHEETS STA. 127+00.00 TO STA. 128+30.65

MUN RTE.	SECTION	COUNTY	TOTAL SHEETS	SHEET NO.
2040	18-00063-00-R5	MADISON	56	55
CONTRACT NO. 97829				
		ILLINOIS	FED. AID PROJECT	

FINAL SURVEY NO.	SURVEYED PLOTTED NOTE BOOK AREAS CHECKED	BY	DATE

ORIGINAL SURVEY NO.	SURVEYED PLOTTED NOTE BOOK AREAS CHECKED	BY	DATE

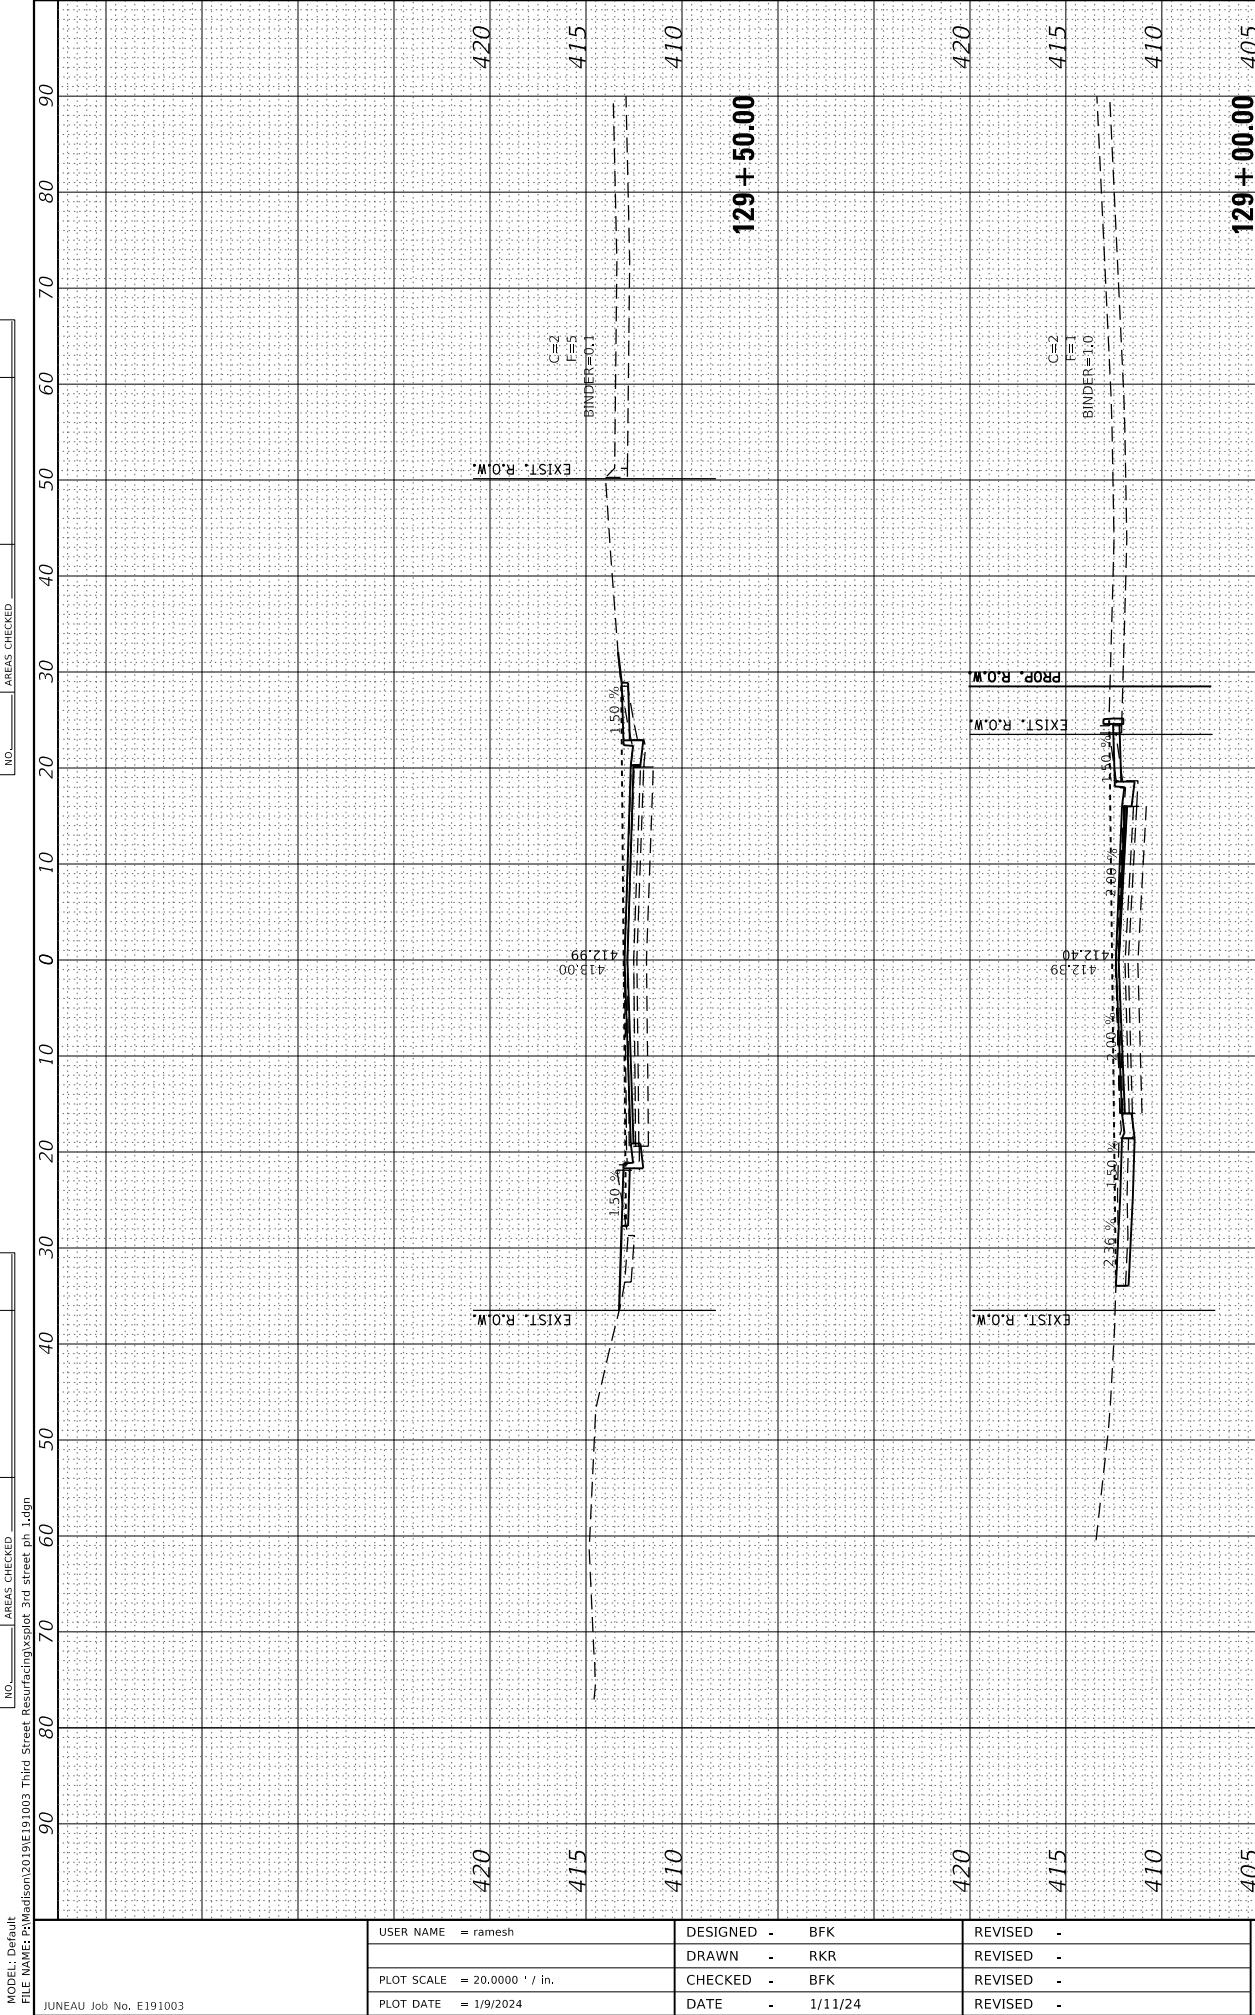

THIRD STREET IMPROVEMENTS
PHASE 1
CITY OF MADISON, ILLINOIS

CROSS SECTIONS

SCALE: 1"=10'H/5'V SHEET 9 OF 9 SHEETS STA. 128+45.85 TO STA. 129+50.00

MUN RTE.	SECTION	COUNTY	TOTAL SHEETS	SHEET NO.
2040	18-00063-00-R5	MADISON	56	56
CONTRACT NO. 97829				
ILLINOIS FED. AID PROJECT				