
 
 
 
 
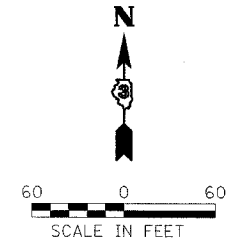


F.A. RTE.	SECTION	COUNTY	TOTAL SHEETS	SHEET NO.
	PARK ROADS	LASALLE	38	7
STA.		TO STA.		
FED. ROAD DIST. NO.	ILLINOIS	FED. AID PROJECT		
IDNR PROJECT NO. 02-03-020				

LEGEND

-  BASE BID
-  ADDITIVE ALTERNATE NO. 1
-  ADDITIVE ALTERNATE NO. 2
-  ADDITIVE ALTERNATE NO. 3

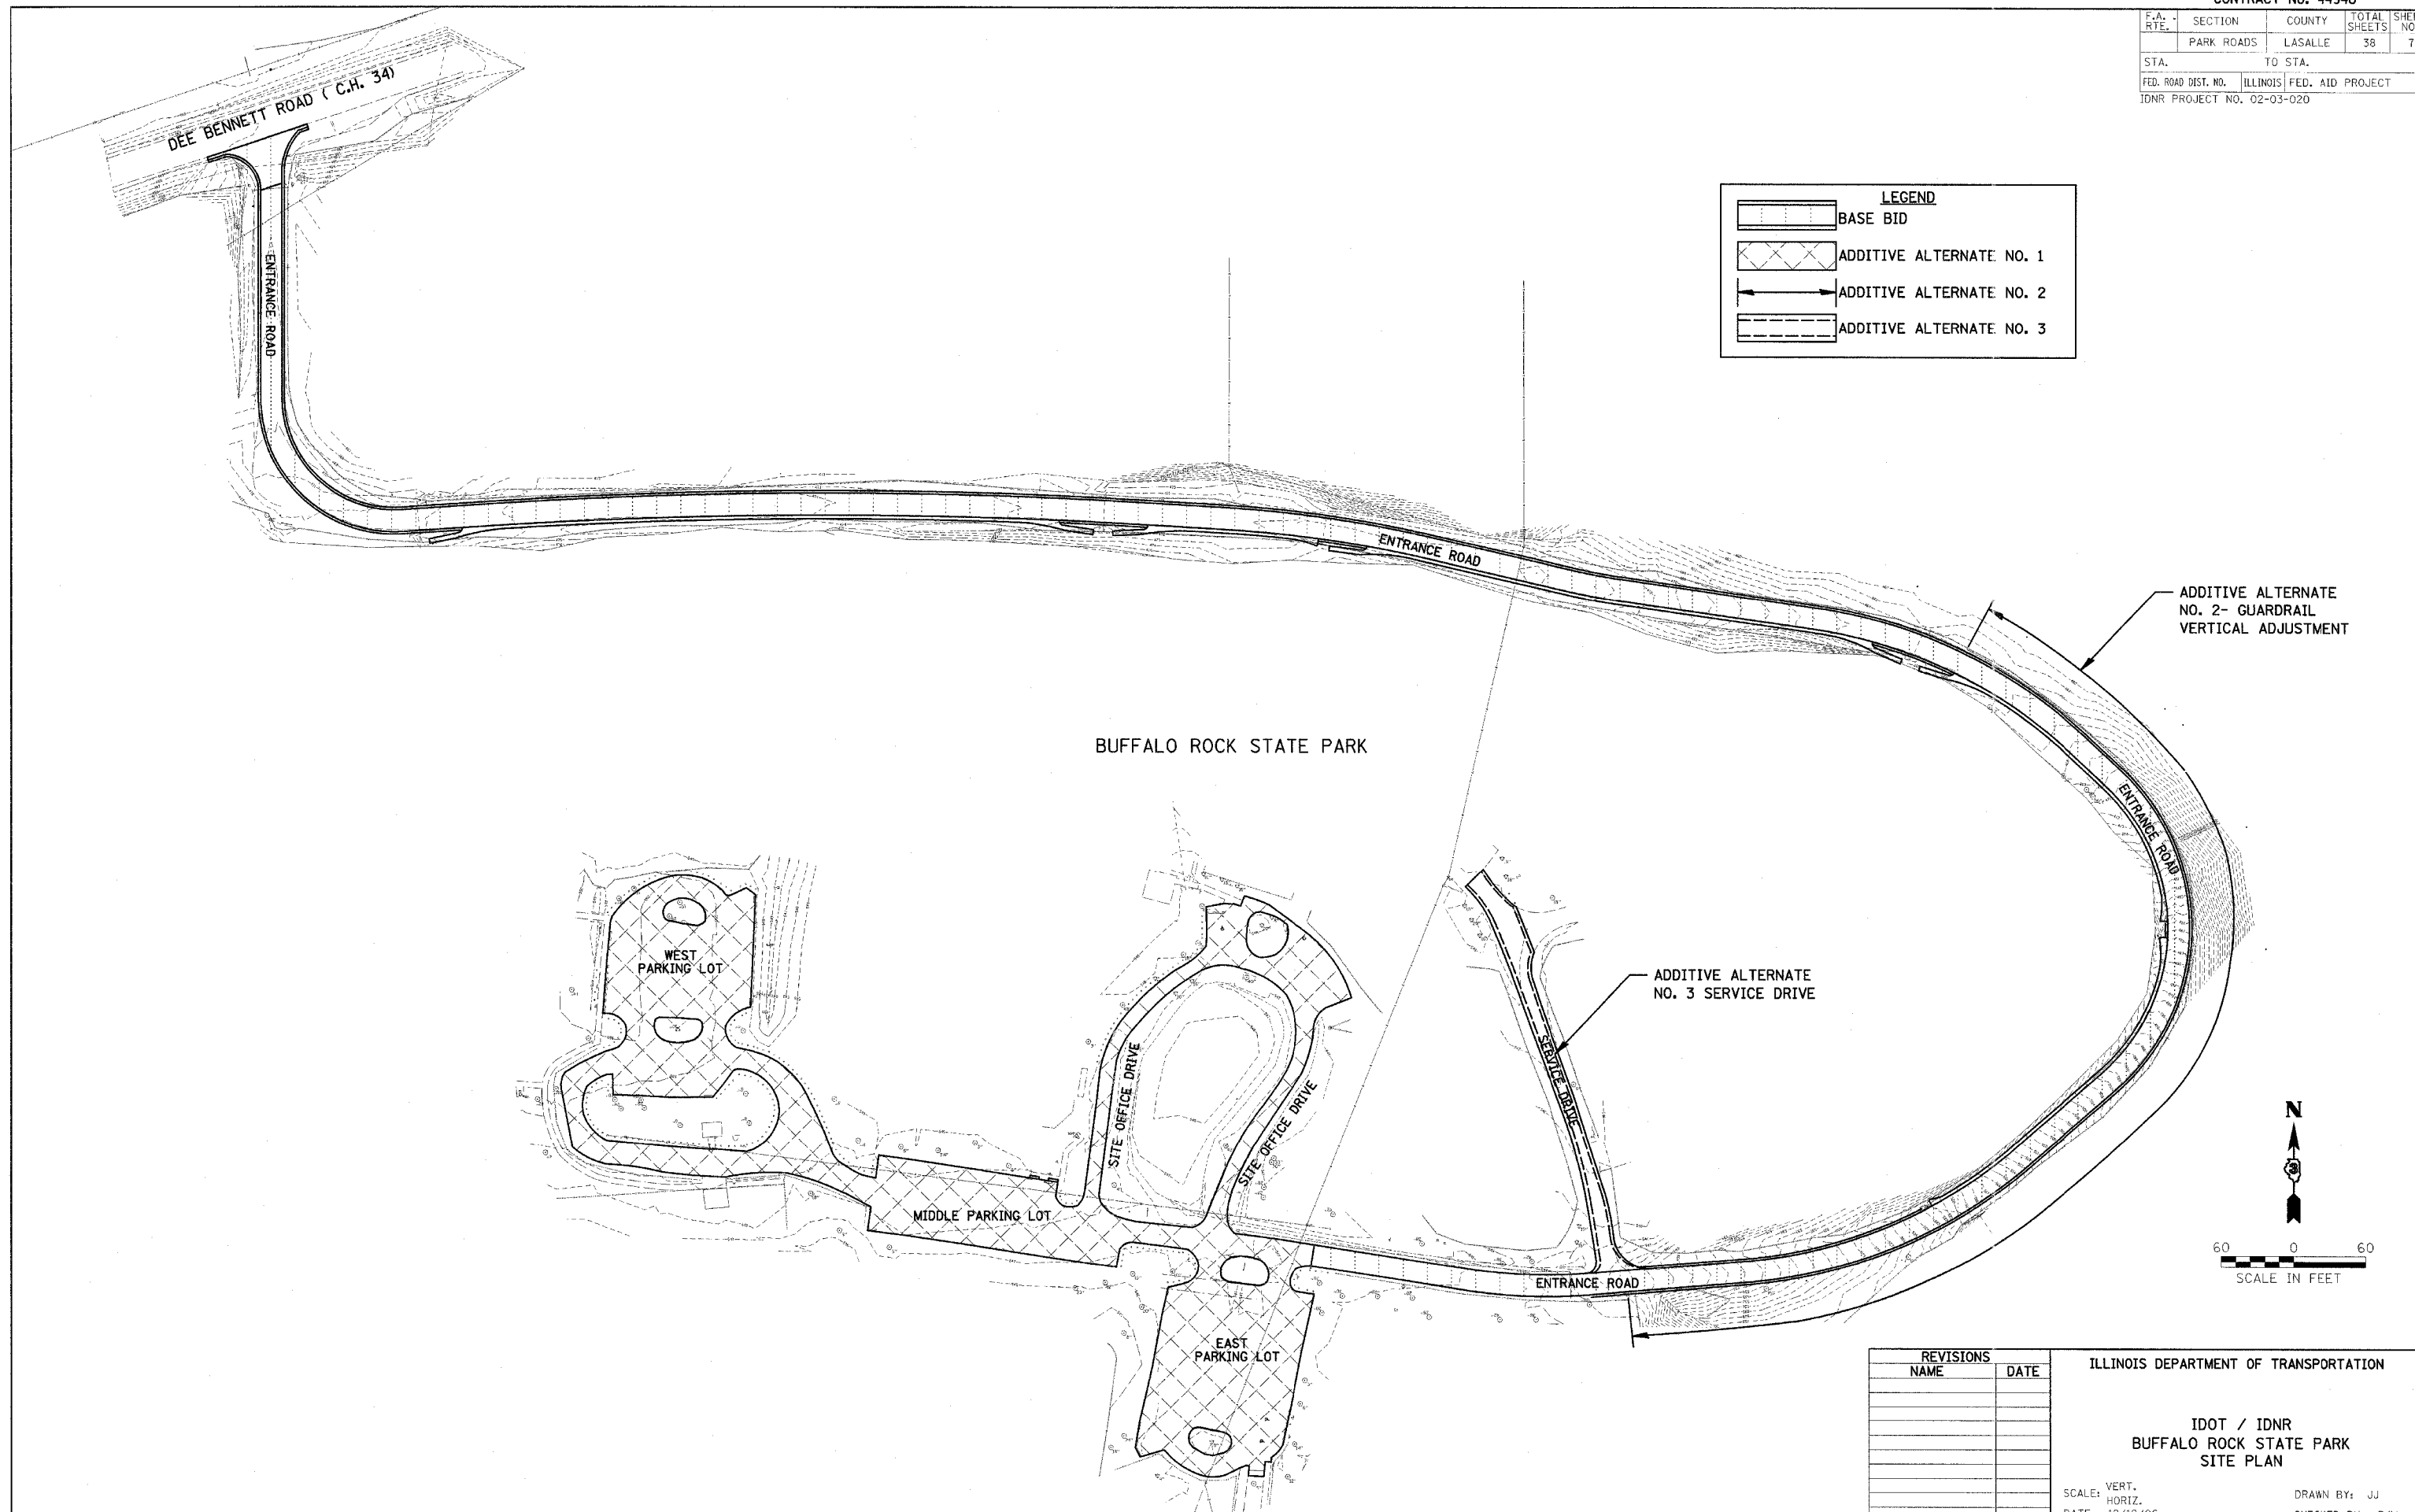

REVISIONS	
NAME	DATE

ILLINOIS DEPARTMENT OF TRANSPORTATION

IDOT / IDNR
BUFFALO ROCK STATE PARK
SITE PLAN

SCALE: VERT. _____
HORIZ. _____

DATE: 12/12/06

DRAWN BY: JJ
CHECKED BY: PJM