



GILT EDGE FARMS INC.

GILT EDGE FARMS INC.

F.A.P. RTE.	SECTION	COUNTY	TOTAL SHEETS	SHEET NO.
505	110RS-1, 111RS-3	STEPHENSON	174	32
STA. 10295+00	TO STA. 10310+00			
FED. ROAD DIST. NO.	ILLINOIS	FED. AID PROJECT		
CONTRACT NO. 64C32				

PLAN	DATE
SURVEYED	BY
ALIGNED	CHECKED
NOTE BOOK	NO.
FILE NAME	

PROFILE	DATE
GRADES CHECKED	BY
STATIONING	NOTATION
NOTE BOOK	NO.
FILE NAME	

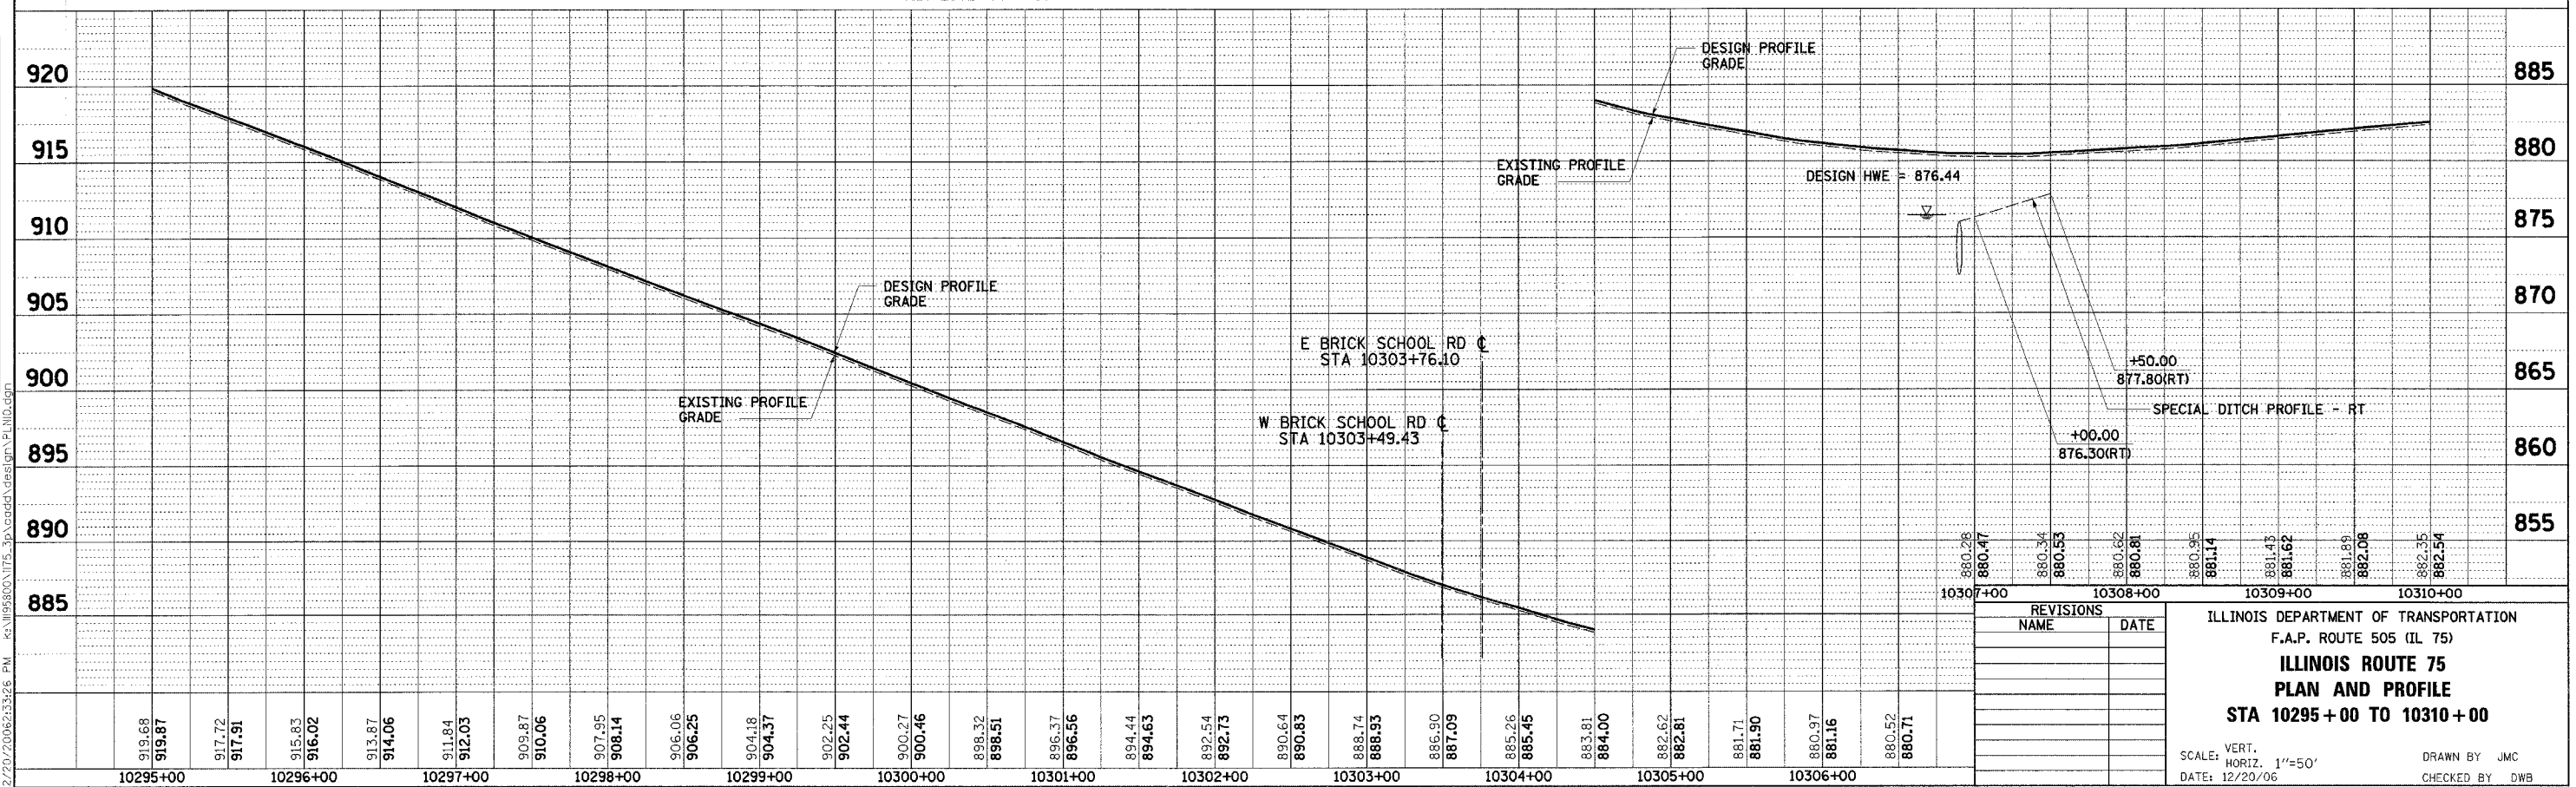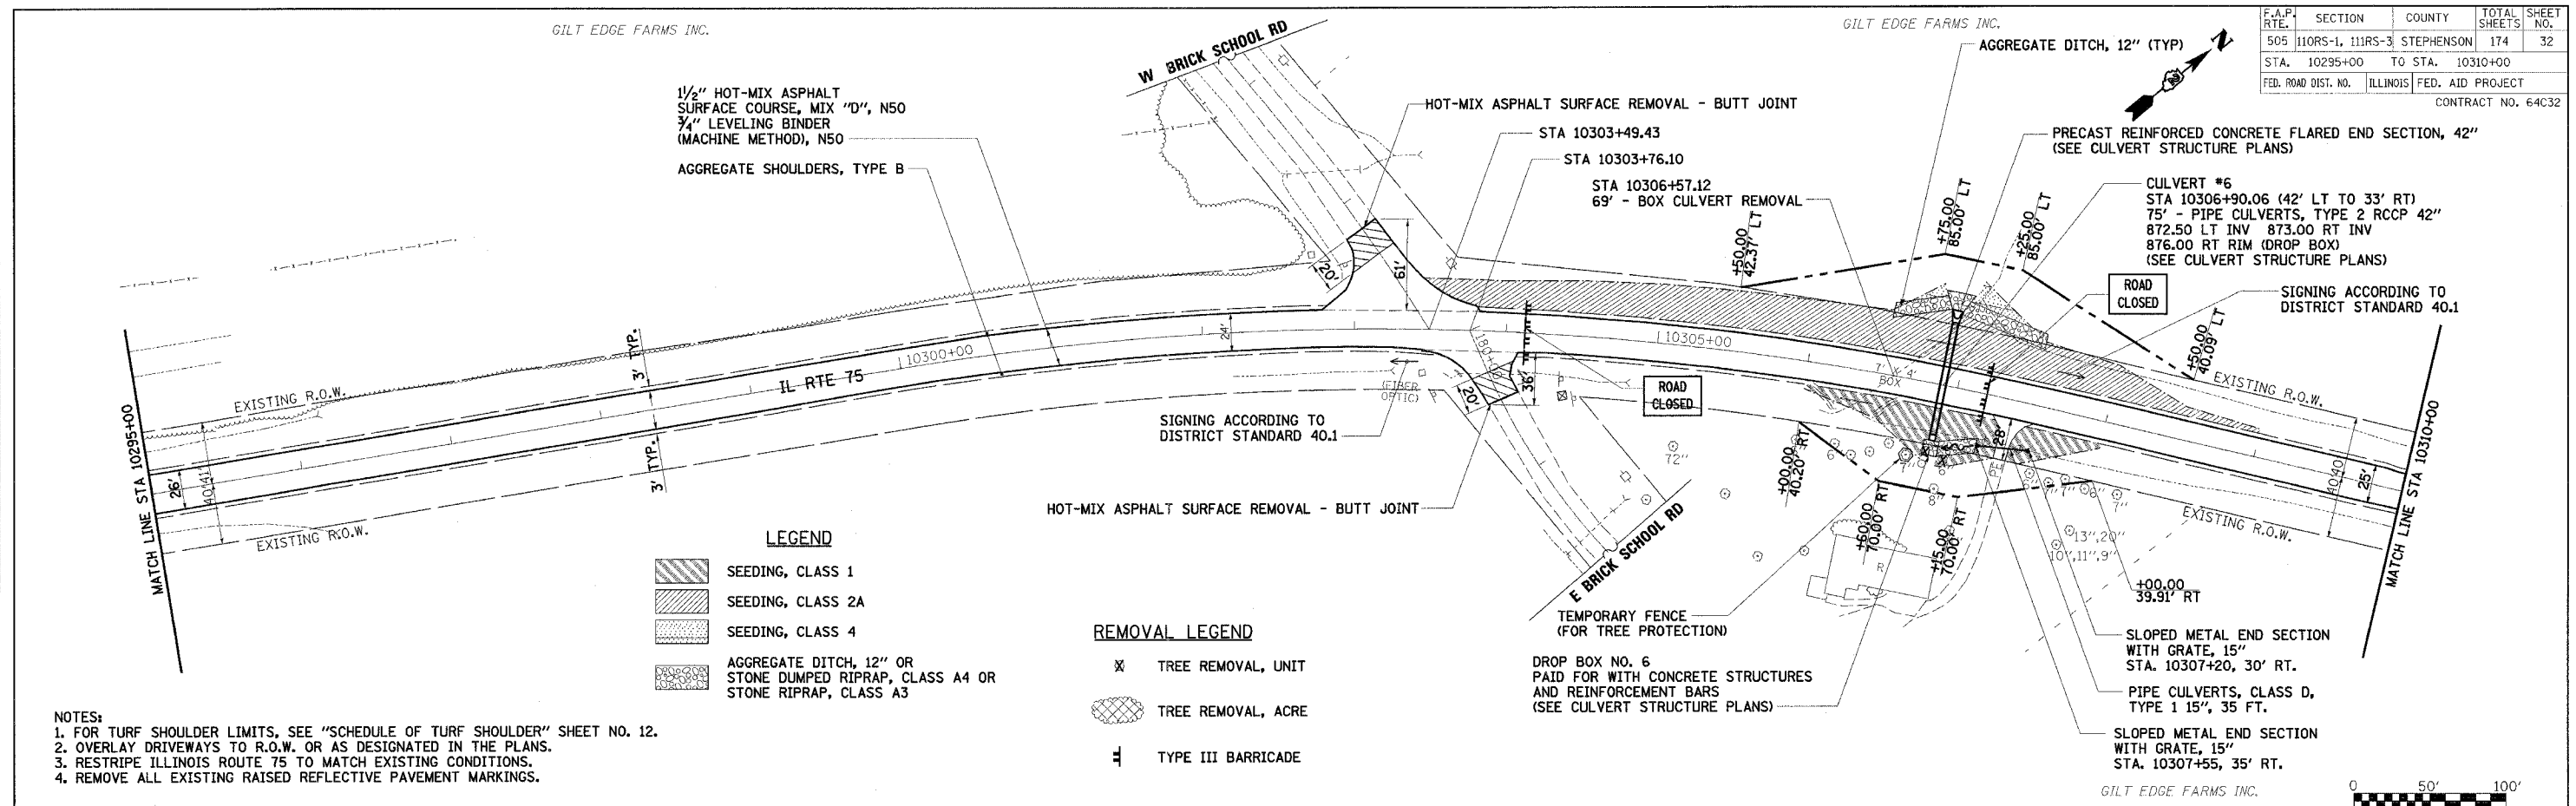

REVISIONS	NAME	DATE

ILLINOIS DEPARTMENT OF TRANSPORTATION
 F.A.P. ROUTE 505 (IL 75)
ILLINOIS ROUTE 75
PLAN AND PROFILE
STA 10295+00 TO 10310+00

SCALE: VERT. 1"=20'
 HORIZ. 1"=50'

DATE: 12/20/06

DRAWN BY JMC
 CHECKED BY DWB

P:\20\2006\23326 PM - 45\109500\175-3p\acad\design\plan.dgn