

| | | | | |
|---------------------|------------------|------------------|--------------|-----------|
| F.A.P. RTE. | SECTION | COUNTY | TOTAL SHEETS | SHEET NO. |
| 505 | 110RS-1, 111RS-3 | STEPHENSON | 174 | 51 |
| STA. 10160+00 | TO STA. 10190+00 | | | |
| FED. ROAD DIST. NO. | ILLINOIS | FED. AID PROJECT | | |
| CONTRACT NO. 64C32 | | | | |





ELWOOD J. & JUDITH A. STRONG

CLIFFORD W. JR & JEAN A. STOUT


WALTER OPPENHEIMER

DANIEL A. & PEGGY S. KOCHSMIER
 THOMAS & MILDRED JONES
 BRENDA L. BOYNTON

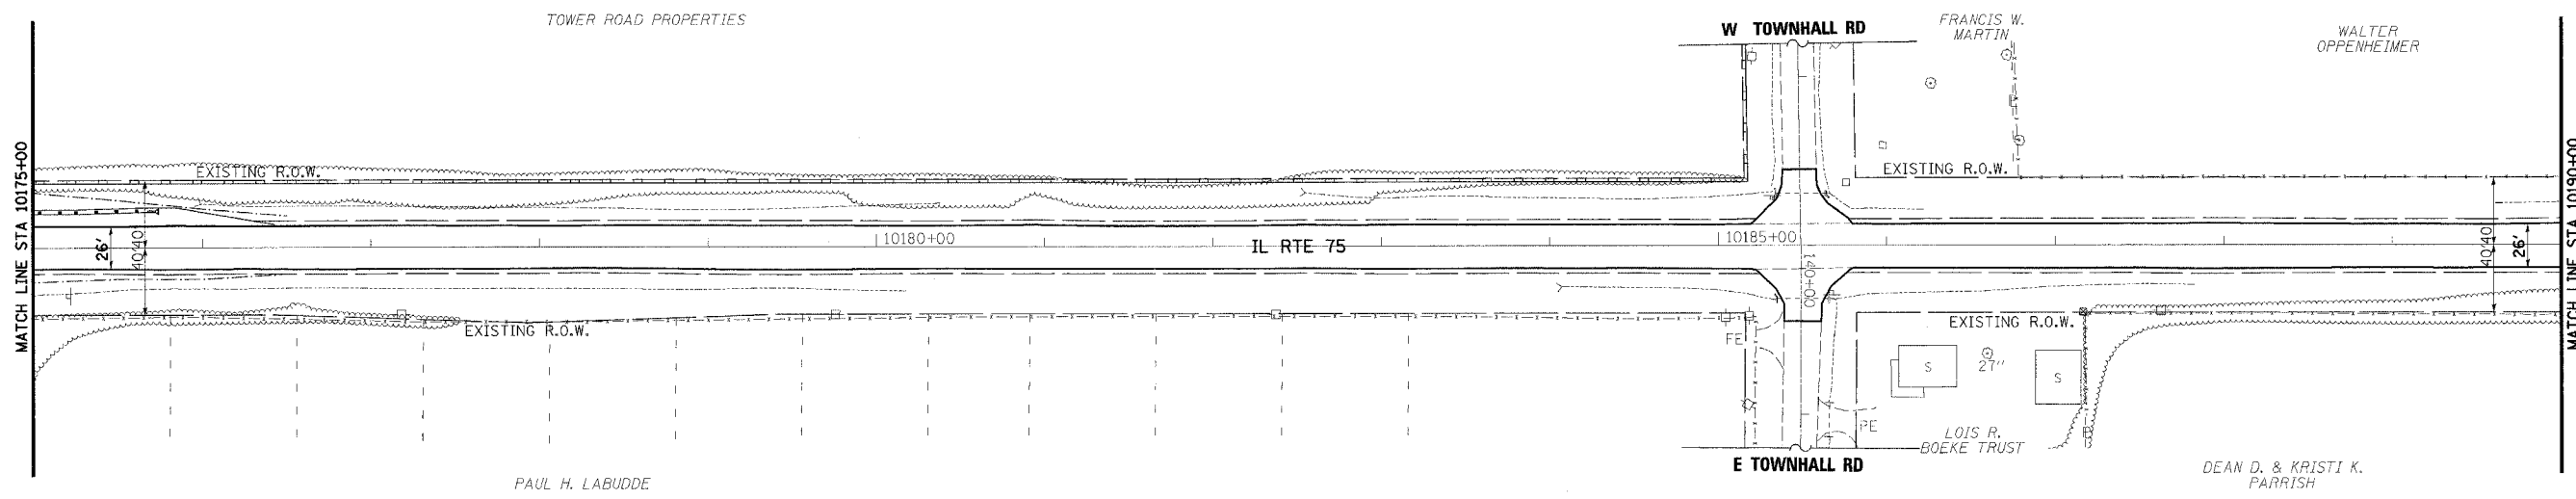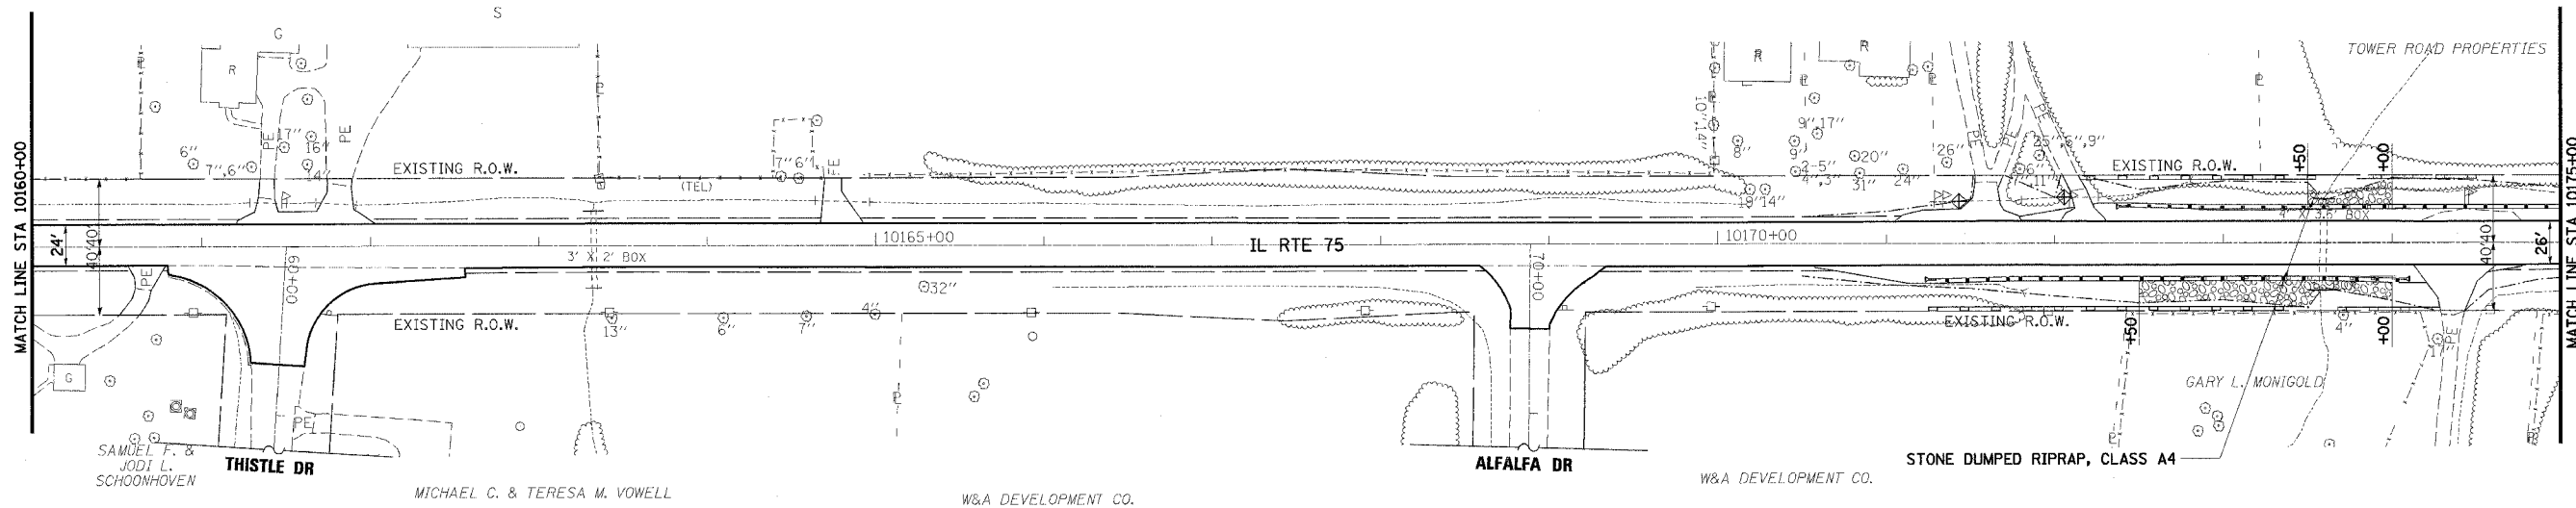

LEGEND

- ◆ TEMPORARY DITCH CHECK
- ⊕ INLET AND PIPE PROTECTION
- PERIMETER EROSION BARRIER
- ▨ AGGREGATE DITCH, 12" OR STONE DUMPED RIPRAP, CLASS A4 OR STONE RIPRAP, CLASS A3

 

| REVISIONS | |
|-----------|------|
| NAME | DATE |
| | |
| | |
| | |
| | |
| | |
| | |
| | |
| | |
| | |
| | |

ILLINOIS DEPARTMENT OF TRANSPORTATION
 F.A.P. ROUTE 505 (IL 75)
ILLINOIS ROUTE 75
EROSION CONTROL PLAN
STA 10160+00 TO STA 10190+00

SCALE: VERT. 1" = 50'
 HORIZ. 1" = 50'
 DATE: 12/6/06
 DRAWN BY JMC
 CHECKED BY DWB

12/7/2006 9:42:17 AM k:\1095800\1175_3p\cadd\design\erosion_3p_02.dgn