


BENEDICT & DOROTHY M.  
KUROWSKI TRUSTEES


F.A.P. RTE.	SECTION	COUNTY	TOTAL SHEETS	SHEET NO.
505	110RS-1, 111RS-3	STEPHENSON	174	56
STA. 10250+00		TO STA. 10265+00		
FED. ROAD DIST. NO.		ILLINOIS FED. AID PROJECT		
CONTRACT NO. 64C32				

PLAN	SURVEYED	DATE
	PLOTTED	
	CHECKED	
	BY	
	NO.	

PROFILE	SURVEYED	DATE
	PLOTTED	
	CHECKED	
	BY	
	NO.	

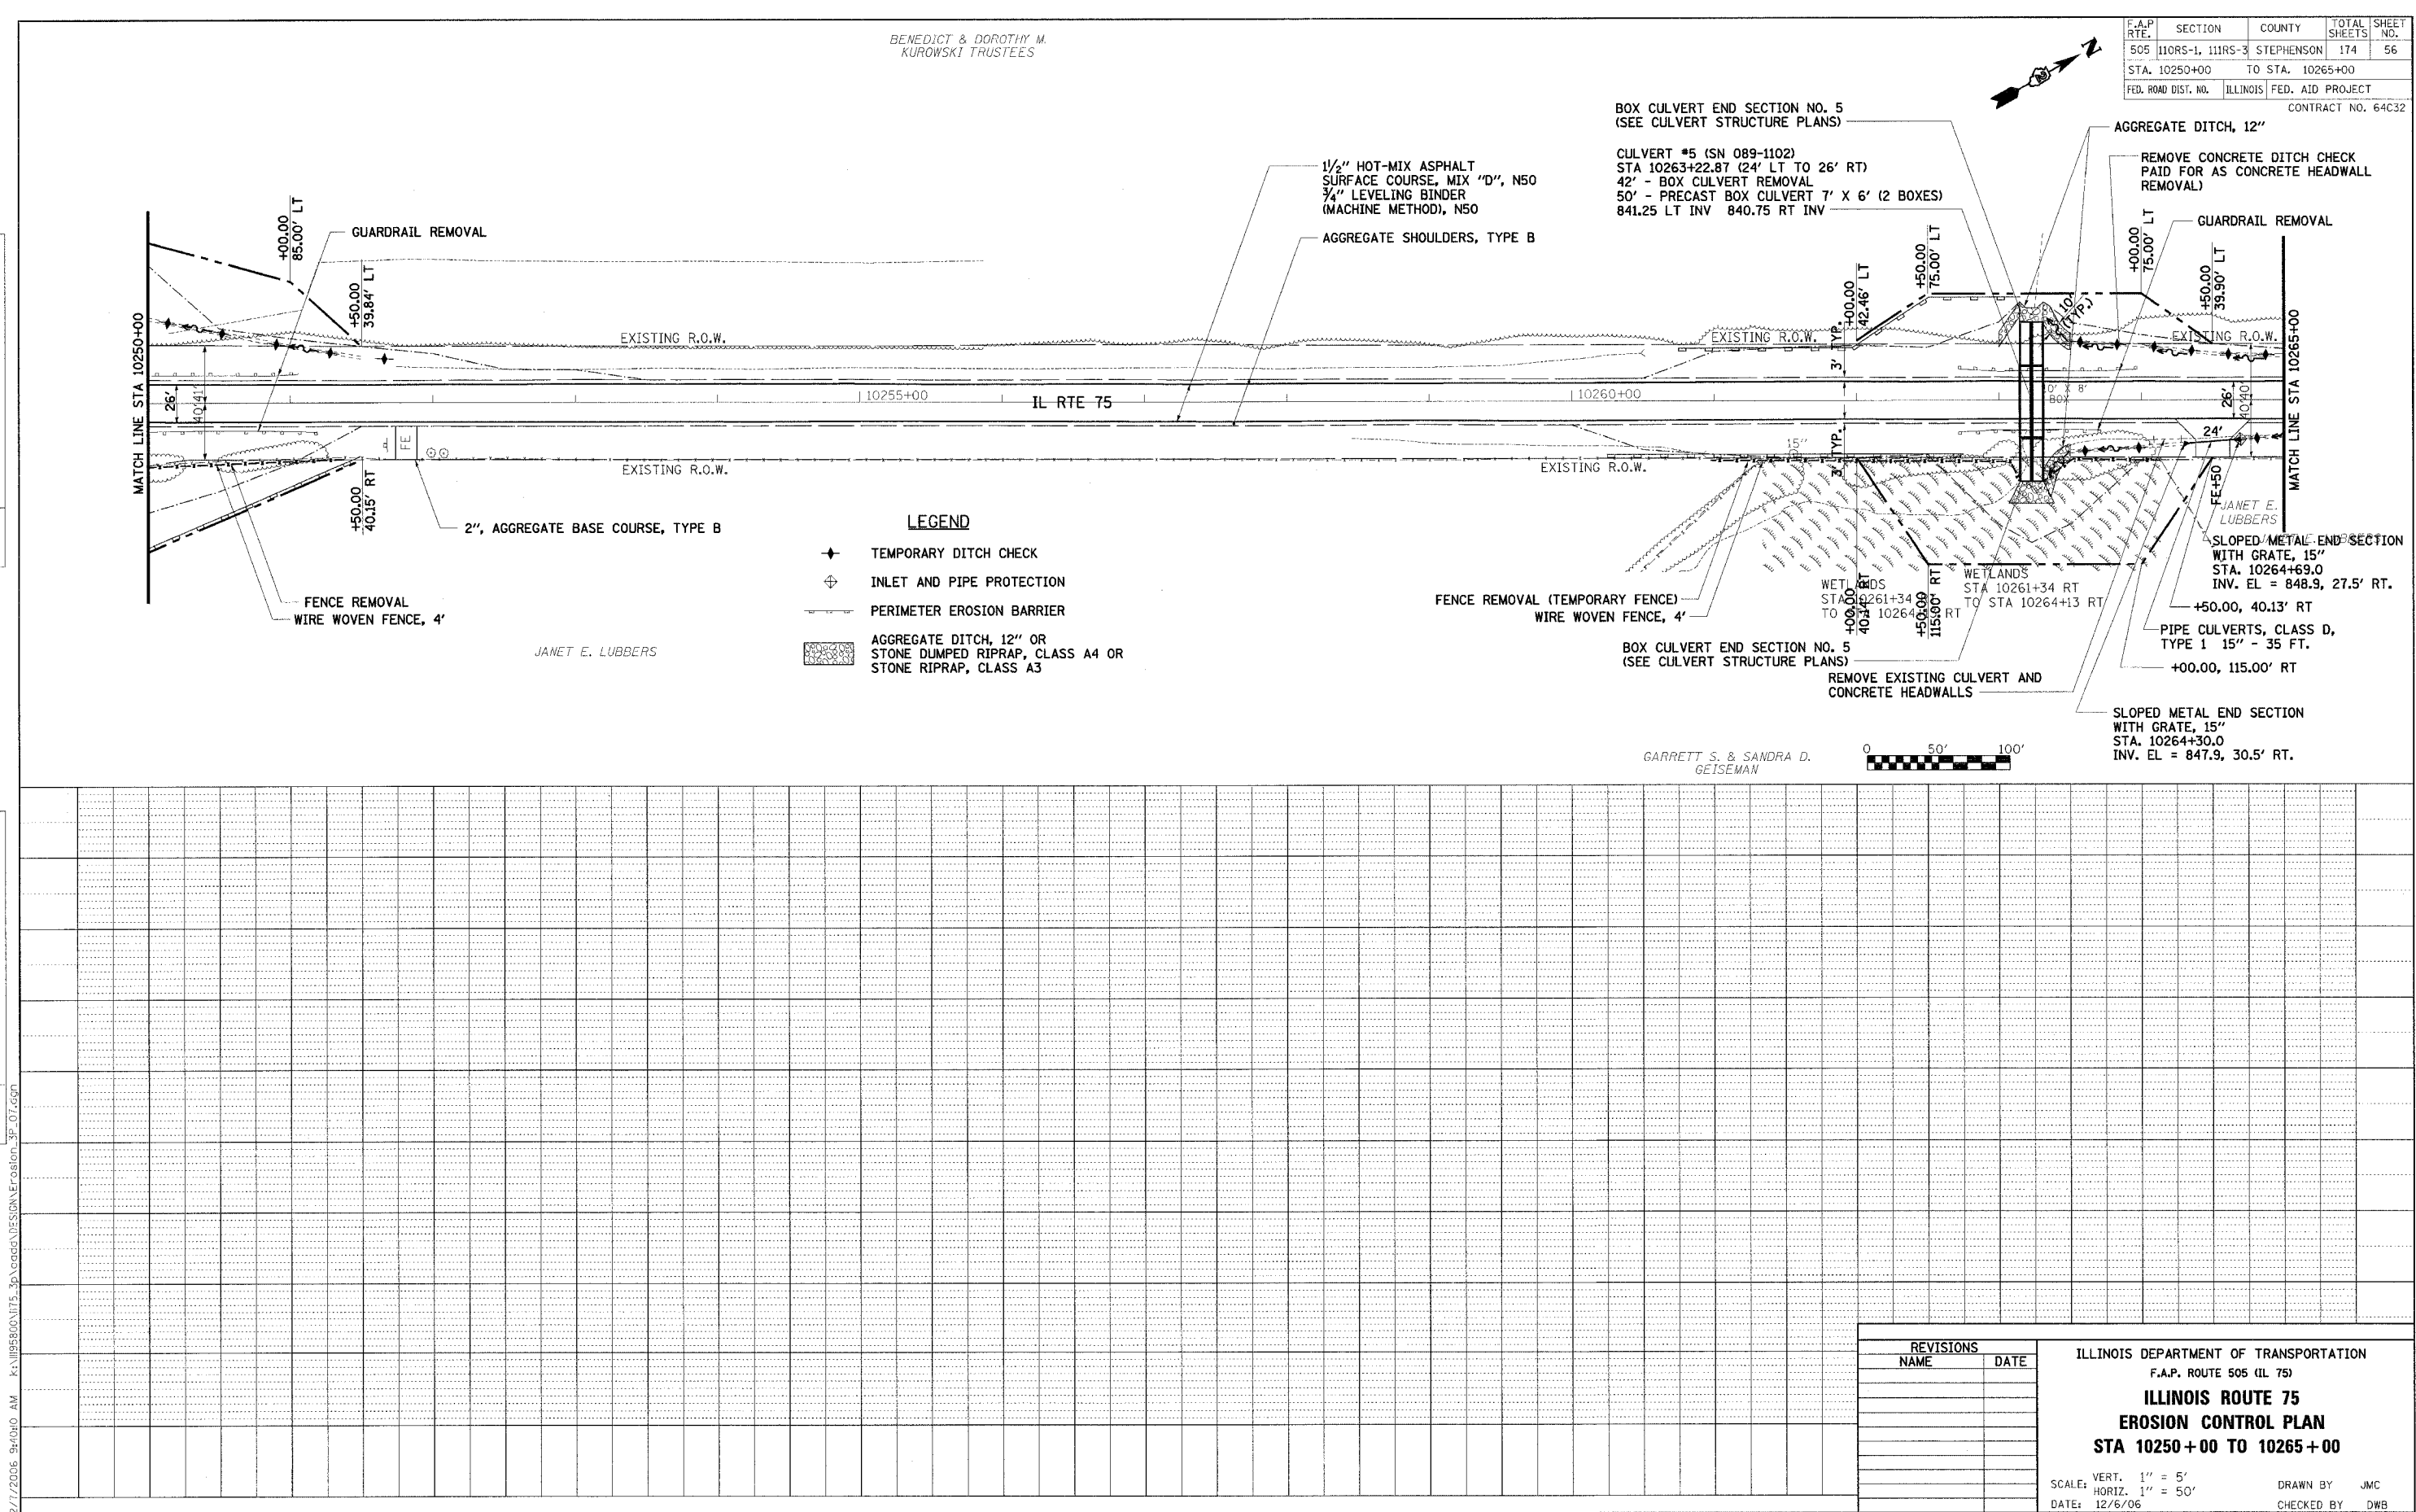

- LEGEND**
- ◆ TEMPORARY DITCH CHECK
  - ⊕ INLET AND PIPE PROTECTION
  - PERIMETER EROSION BARRIER
  - ▨ AGGREGATE DITCH, 12" OR STONE DUMPED RIPRAP, CLASS A4 OR STONE RIPRAP, CLASS A3

 

GARRETT S. & SANDRA D.  
GEISEMAN

JANET E. LUBBERS

REVISIONS	
NAME	DATE

ILLINOIS DEPARTMENT OF TRANSPORTATION  
F.A.P. ROUTE 505 (IL 75)  
**ILLINOIS ROUTE 75**  
**EROSION CONTROL PLAN**  
**STA 10250+00 TO 10265+00**

SCALE: VERT. 1" = 5'  
HORIZ. 1" = 50'  
DATE: 12/6/06

DRAWN BY JMC  
CHECKED BY DWB

12/11/2006 9:40:10 AM K:\1095800\1175\_30\cadd\DESIGN\EROSION\_SF\_07.dgn