


F.A.P. RTE.	SECTION	COUNTY	TOTAL SHEETS	SHEET NO.
505	110RS-1, 111RS-3	STEPHENSON	174	67
STA. 10430+00 TO STA. 10445+00		ILLINOIS FED. AID PROJECT		
CONTRACT NO. 64C32				




PLAN	DATE
BY	
REVIEWED	
DATE	
NOTED	
NO.	

PROFILE	DATE
BY	
REVIEWED	
DATE	
NOTED	
NO.	

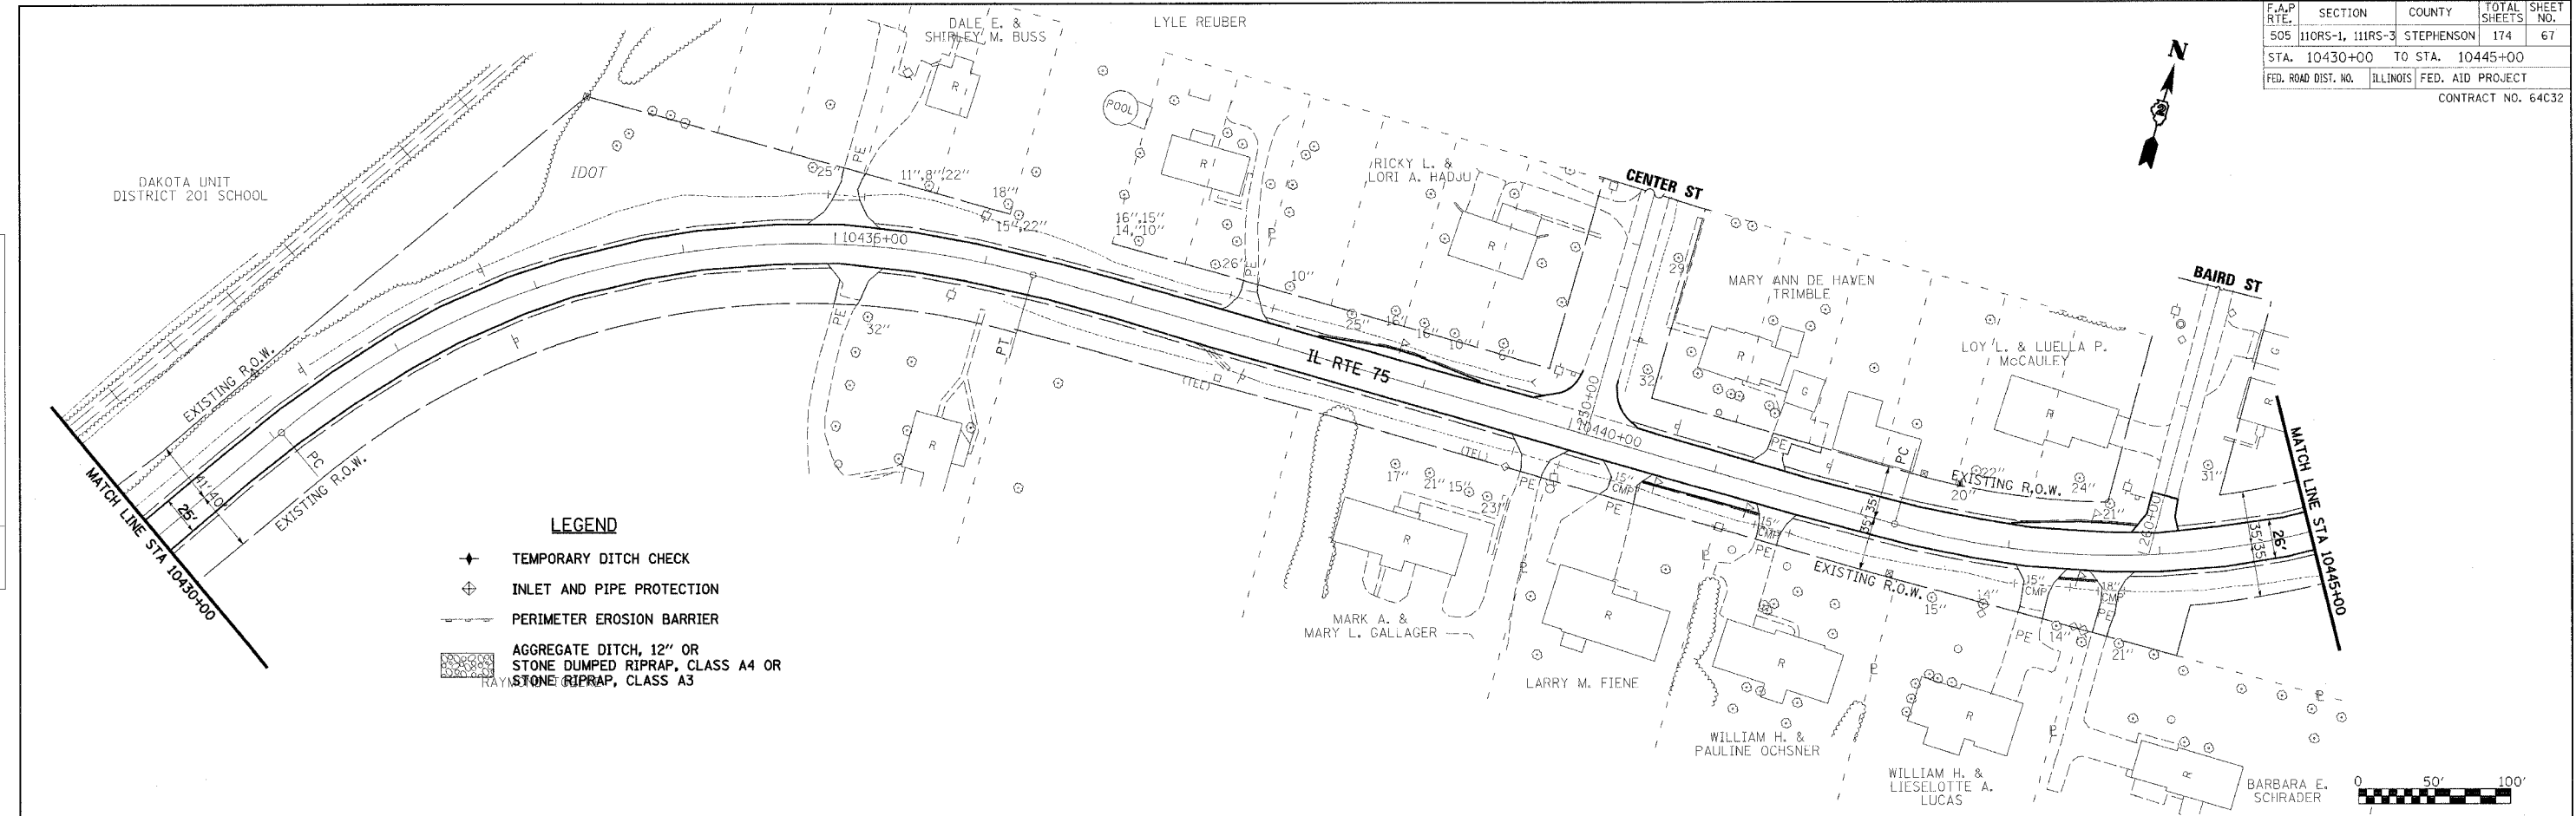

- LEGEND**
- ✕ TEMPORARY DITCH CHECK
  - ⊕ INLET AND PIPE PROTECTION
  - - - PERIMETER EROSION BARRIER
  - ▨ AGGREGATE DITCH, 12" OR STONE DUMPED RIPRAP, CLASS A4 OR STONE RIPRAP, CLASS A3

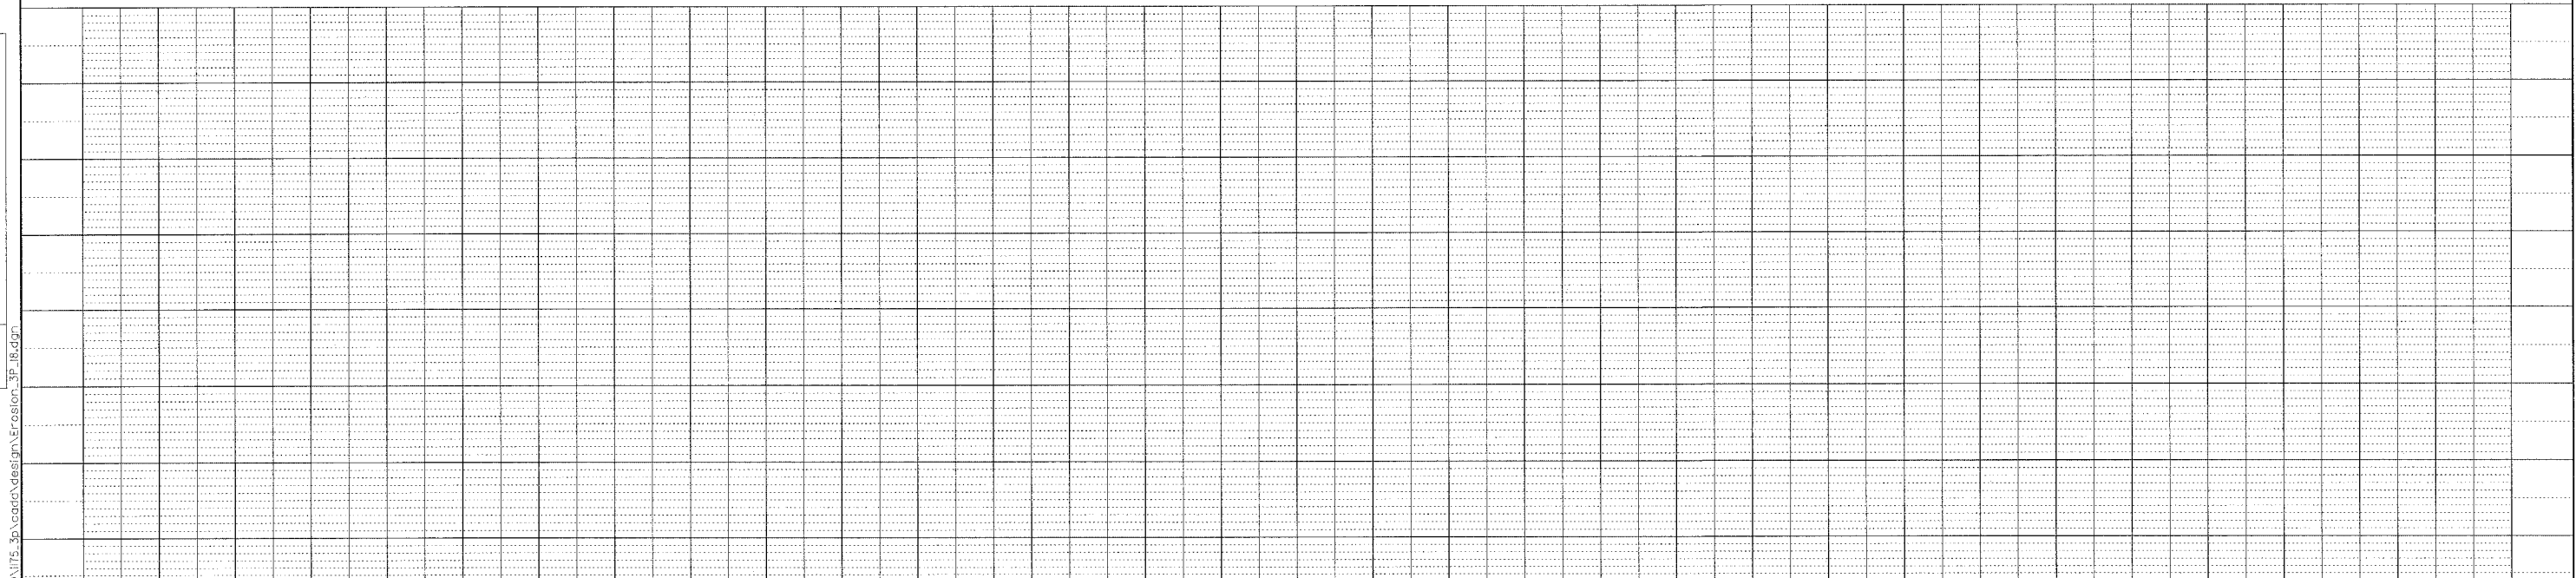

REVISIONS		ILLINOIS DEPARTMENT OF TRANSPORTATION F.A.P. ROUTE 505 (IL 75) <b>ILLINOIS ROUTE 75 EROSION CONTROL PLAN STA 10430+00 TO 10445+00</b>
NAME	DATE	
		SCALE: VERT. 1" = 5' HORIZ. 1" = 50' DATE: 12/6/06
DRAWN BY JMC CHECKED BY DWB		

2/7/2006 9:44:42 AM K:\095800\IT5\_3p\cards\design\erosion\_3p\_18.dgn