




RONALD L. & MARIANNA
SCHRADER TRUSTEES

MICHAEL J.
BEGGIN

BRYAN L. &
STACY A. WISHARD



PLAN	DATE
SURVEYED	
ALIGNED	
CHECKED	
BY: [Signature]	
NO. [Number]	

PROFILE	DATE
SURVEYED	
CHECKED	
BY: [Signature]	
NO. [Number]	

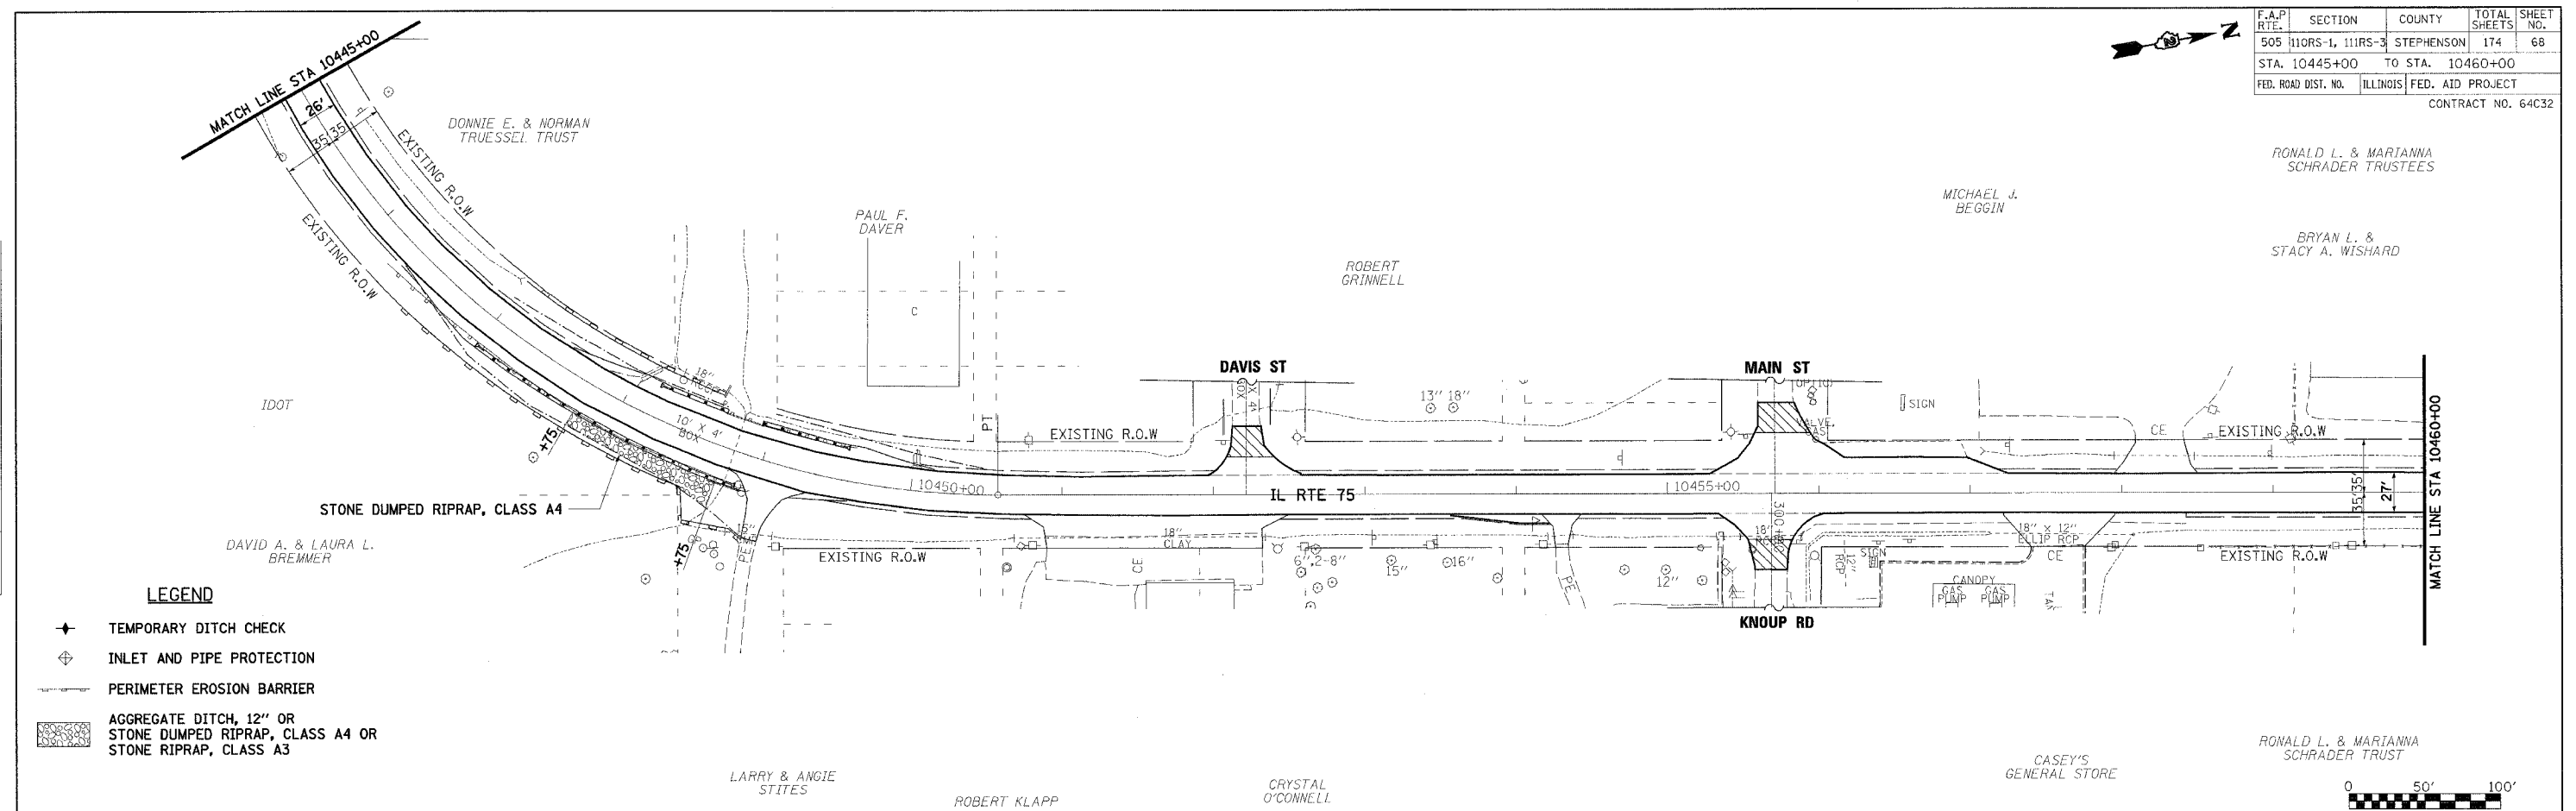

LEGEND

- ⚡ TEMPORARY DITCH CHECK
- ⊕ INLET AND PIPE PROTECTION
- ▬ PERIMETER EROSION BARRIER
- ▭ AGGREGATE DITCH, 12" OR
STONE DUMPED RIPRAP, CLASS A4 OR
STONE RIPRAP, CLASS A3

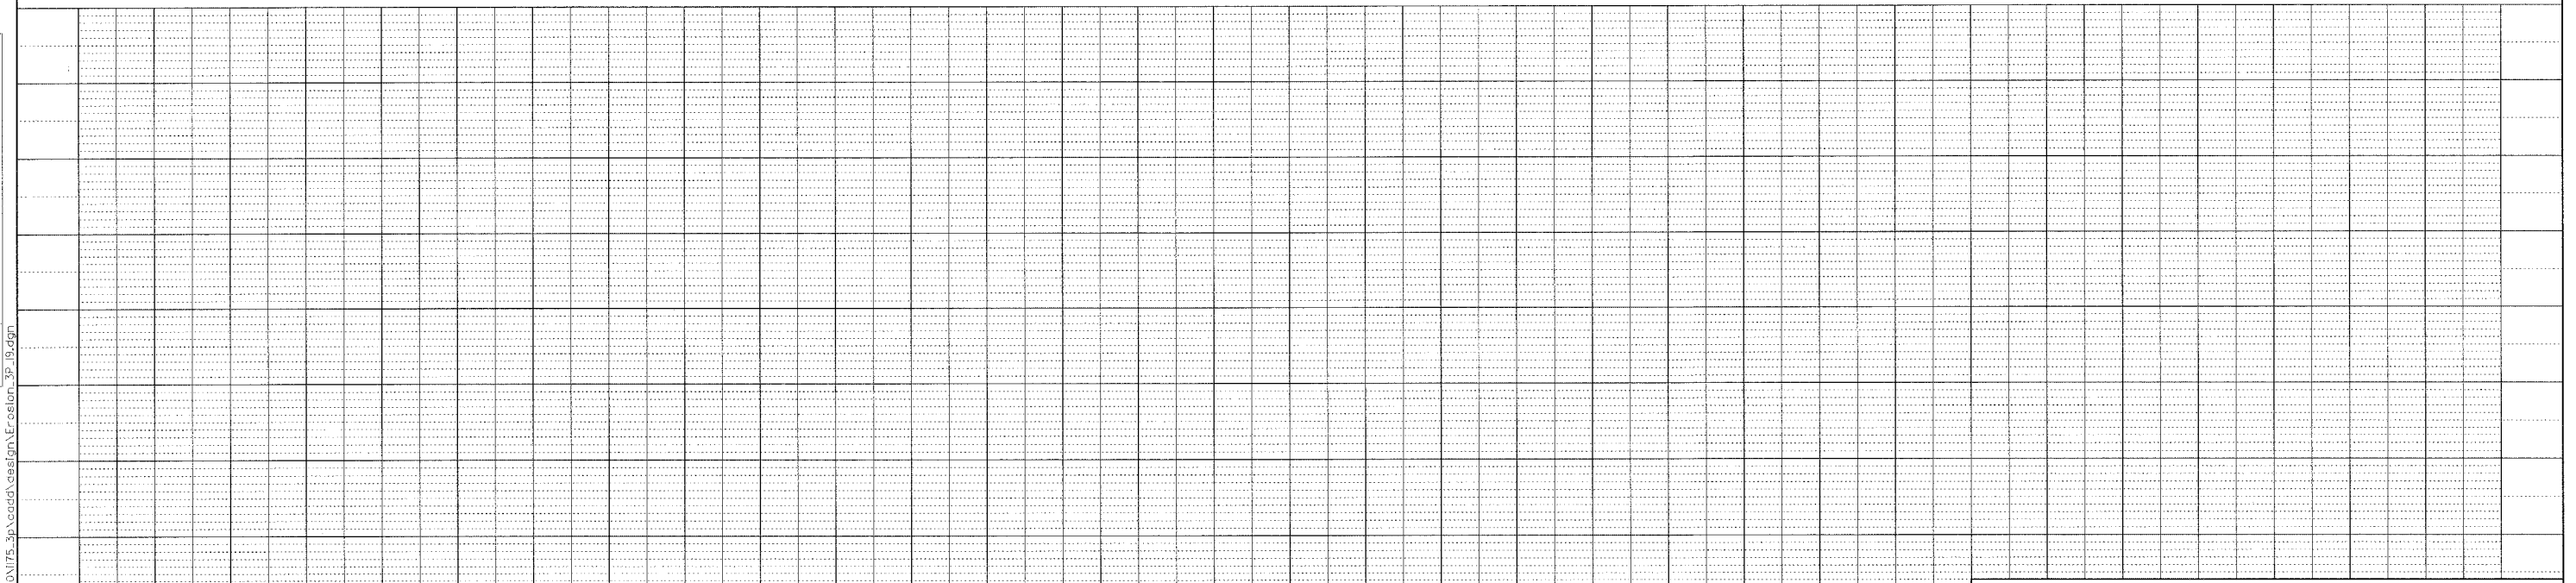 

REVISIONS		ILLINOIS DEPARTMENT OF TRANSPORTATION F.A.P. ROUTE 505 (IL 75) ILLINOIS ROUTE 75 EROSION CONTROL PLAN STA 10445 + 00 TO 10460 + 00
NAME	DATE	
		SCALE: VERT. 1" = 5' HORIZ. 1" = 50' DATE: 12/6/06

DRAWN BY JMC
CHECKED BY OWB

2/7/2006 9:43 AM k:\195800\175_3p\acad\cadd\erision_3p.dgn