



F.A.P. RTE.	SECTION	COUNTY	TOTAL SHEETS	SHEET NO.
505	110RS-1, 111RS-3	STEPHENSON	174	72
STA.	10550+00	TO STA.	10580+00	
FED. ROAD DIST. NO.	ILLINOIS	FED. AID PROJECT		
CONTRACT NO. 64C32				

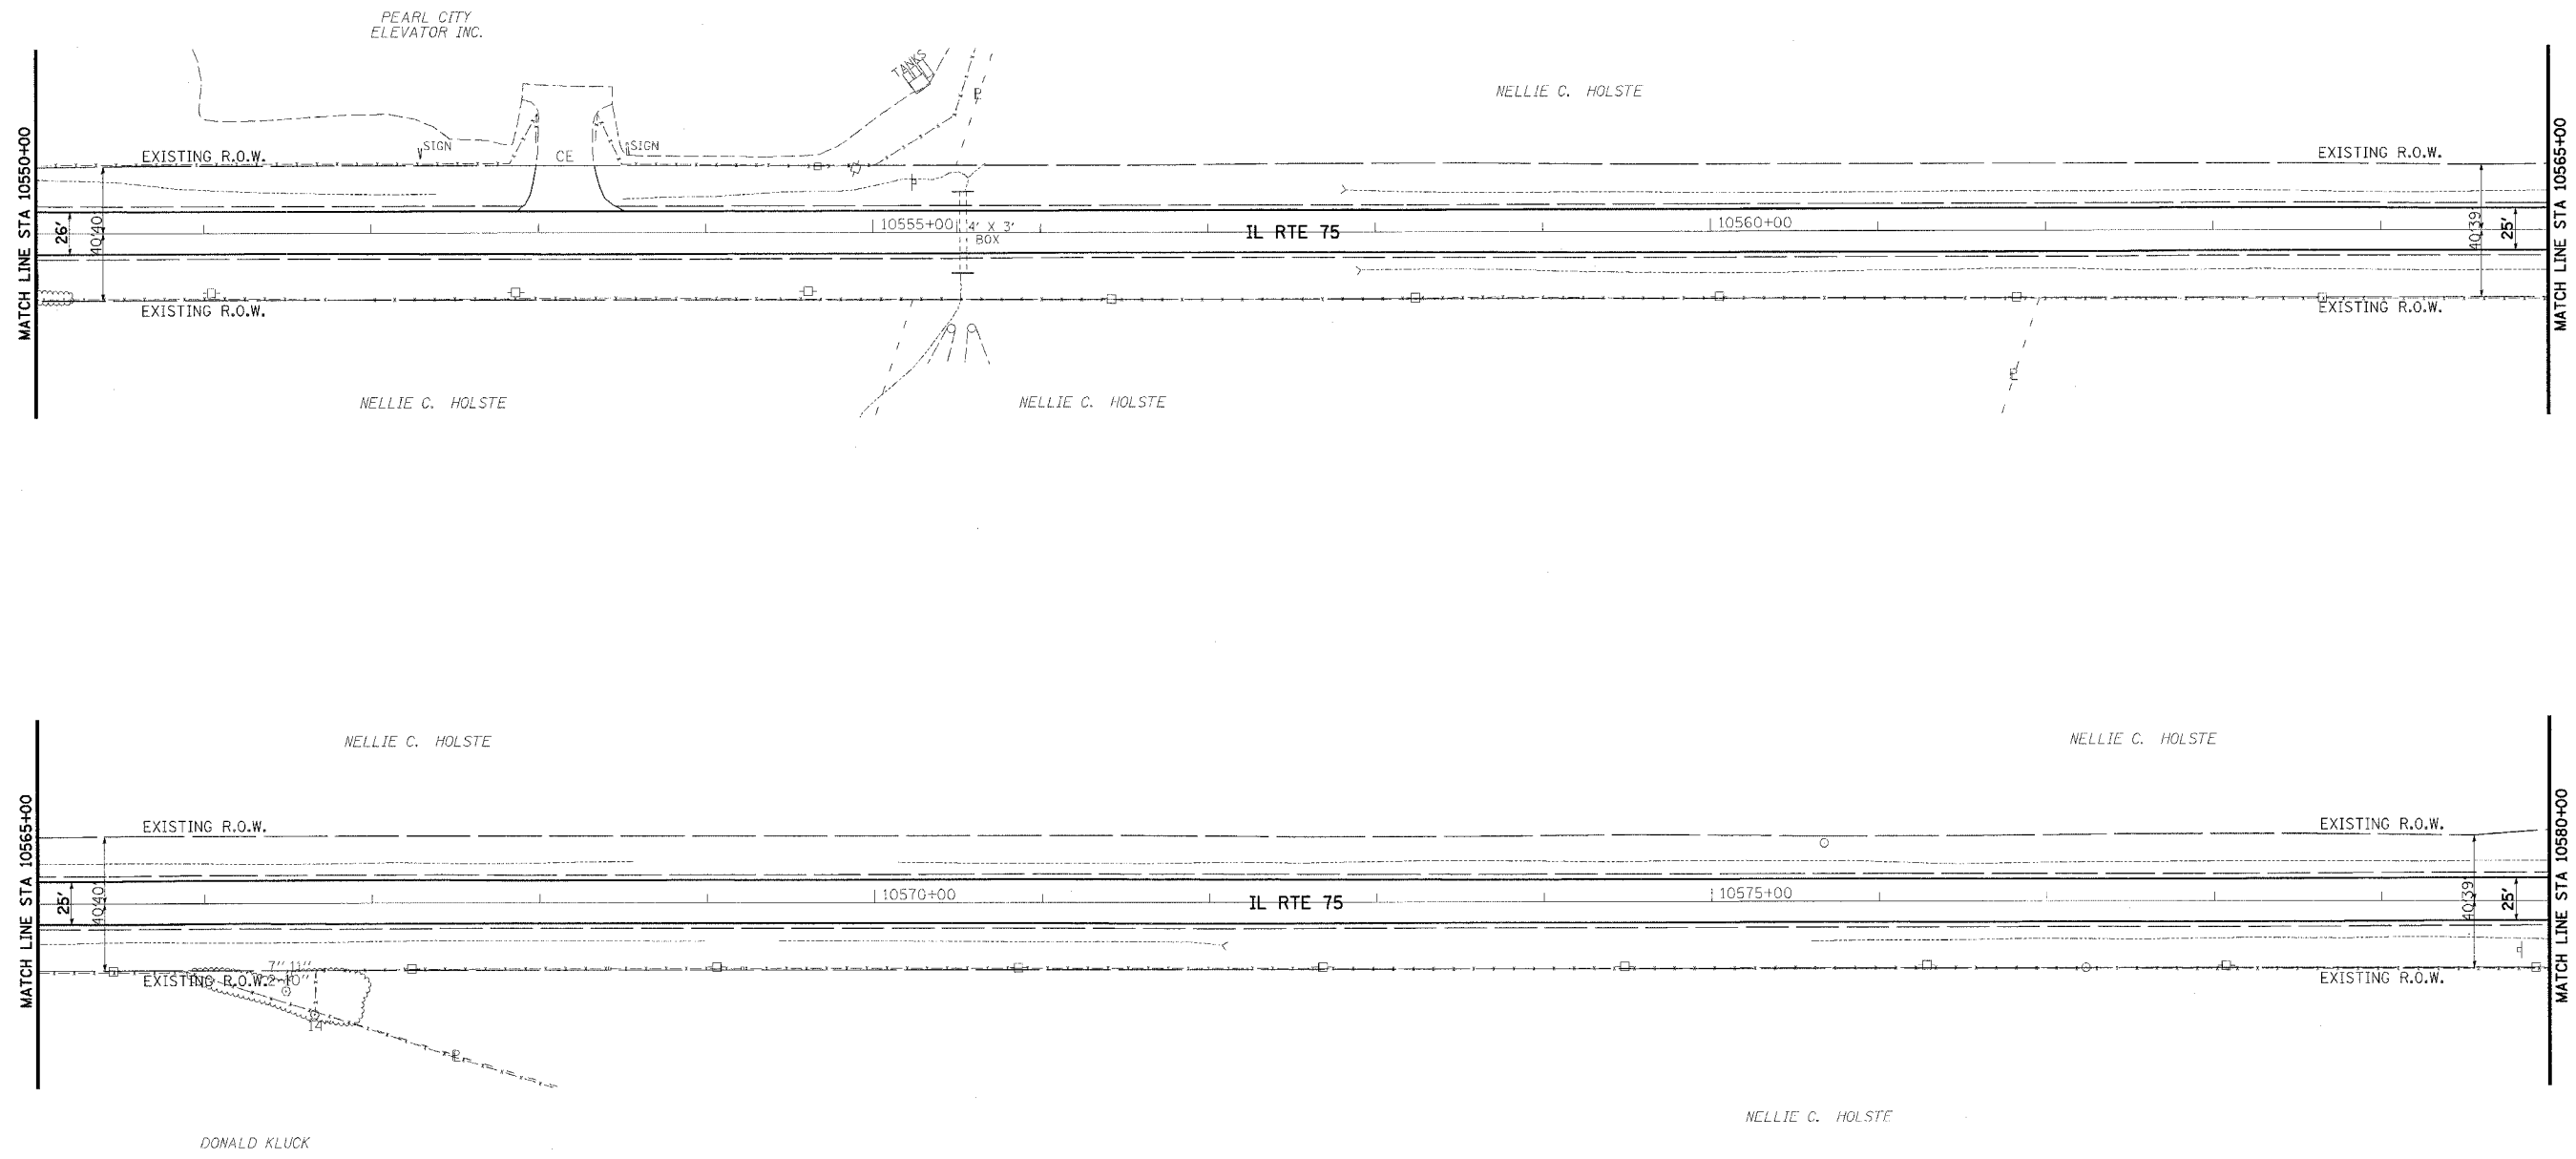

**LEGEND**

- ◆ TEMPORARY DITCH CHECK
- ⊕ INLET AND PIPE PROTECTION
- PERIMETER EROSION BARRIER
- ▨ AGGREGATE DITCH, 12" OR STONE DUMPED RIPRAP, CLASS A4 OR STONE RIPRAP, CLASS A3

 

REVISIONS	
NAME	DATE

ILLINOIS DEPARTMENT OF TRANSPORTATION  
 F.A.P. ROUTE 505 (IL 75)  
**ILLINOIS ROUTE 75  
 EROSION CONTROL PLAN  
 STA 10550+00 TO 10580+00**

VERT. SCALE: 1" = 50'  
 DATE: 12/6/06

DRAWN BY JMC  
 CHECKED BY DWB

12/7/2006 9:11:48 AM K:\105600\1175\_3p\cadd\design\erosion\_3p\_23.dgn