



F.A.P. RTE.	SECTION	COUNTY	TOTAL SHEETS	SHEET NO.
505	110RS-1, 111RS-3	STEPHENSON	174	73
STA. 10580+00		TO STA. 10600+00		
FED. ROAD DIST. NO.		ILLINOIS	FED. AID PROJECT	
CONTRACT NO. 64032				

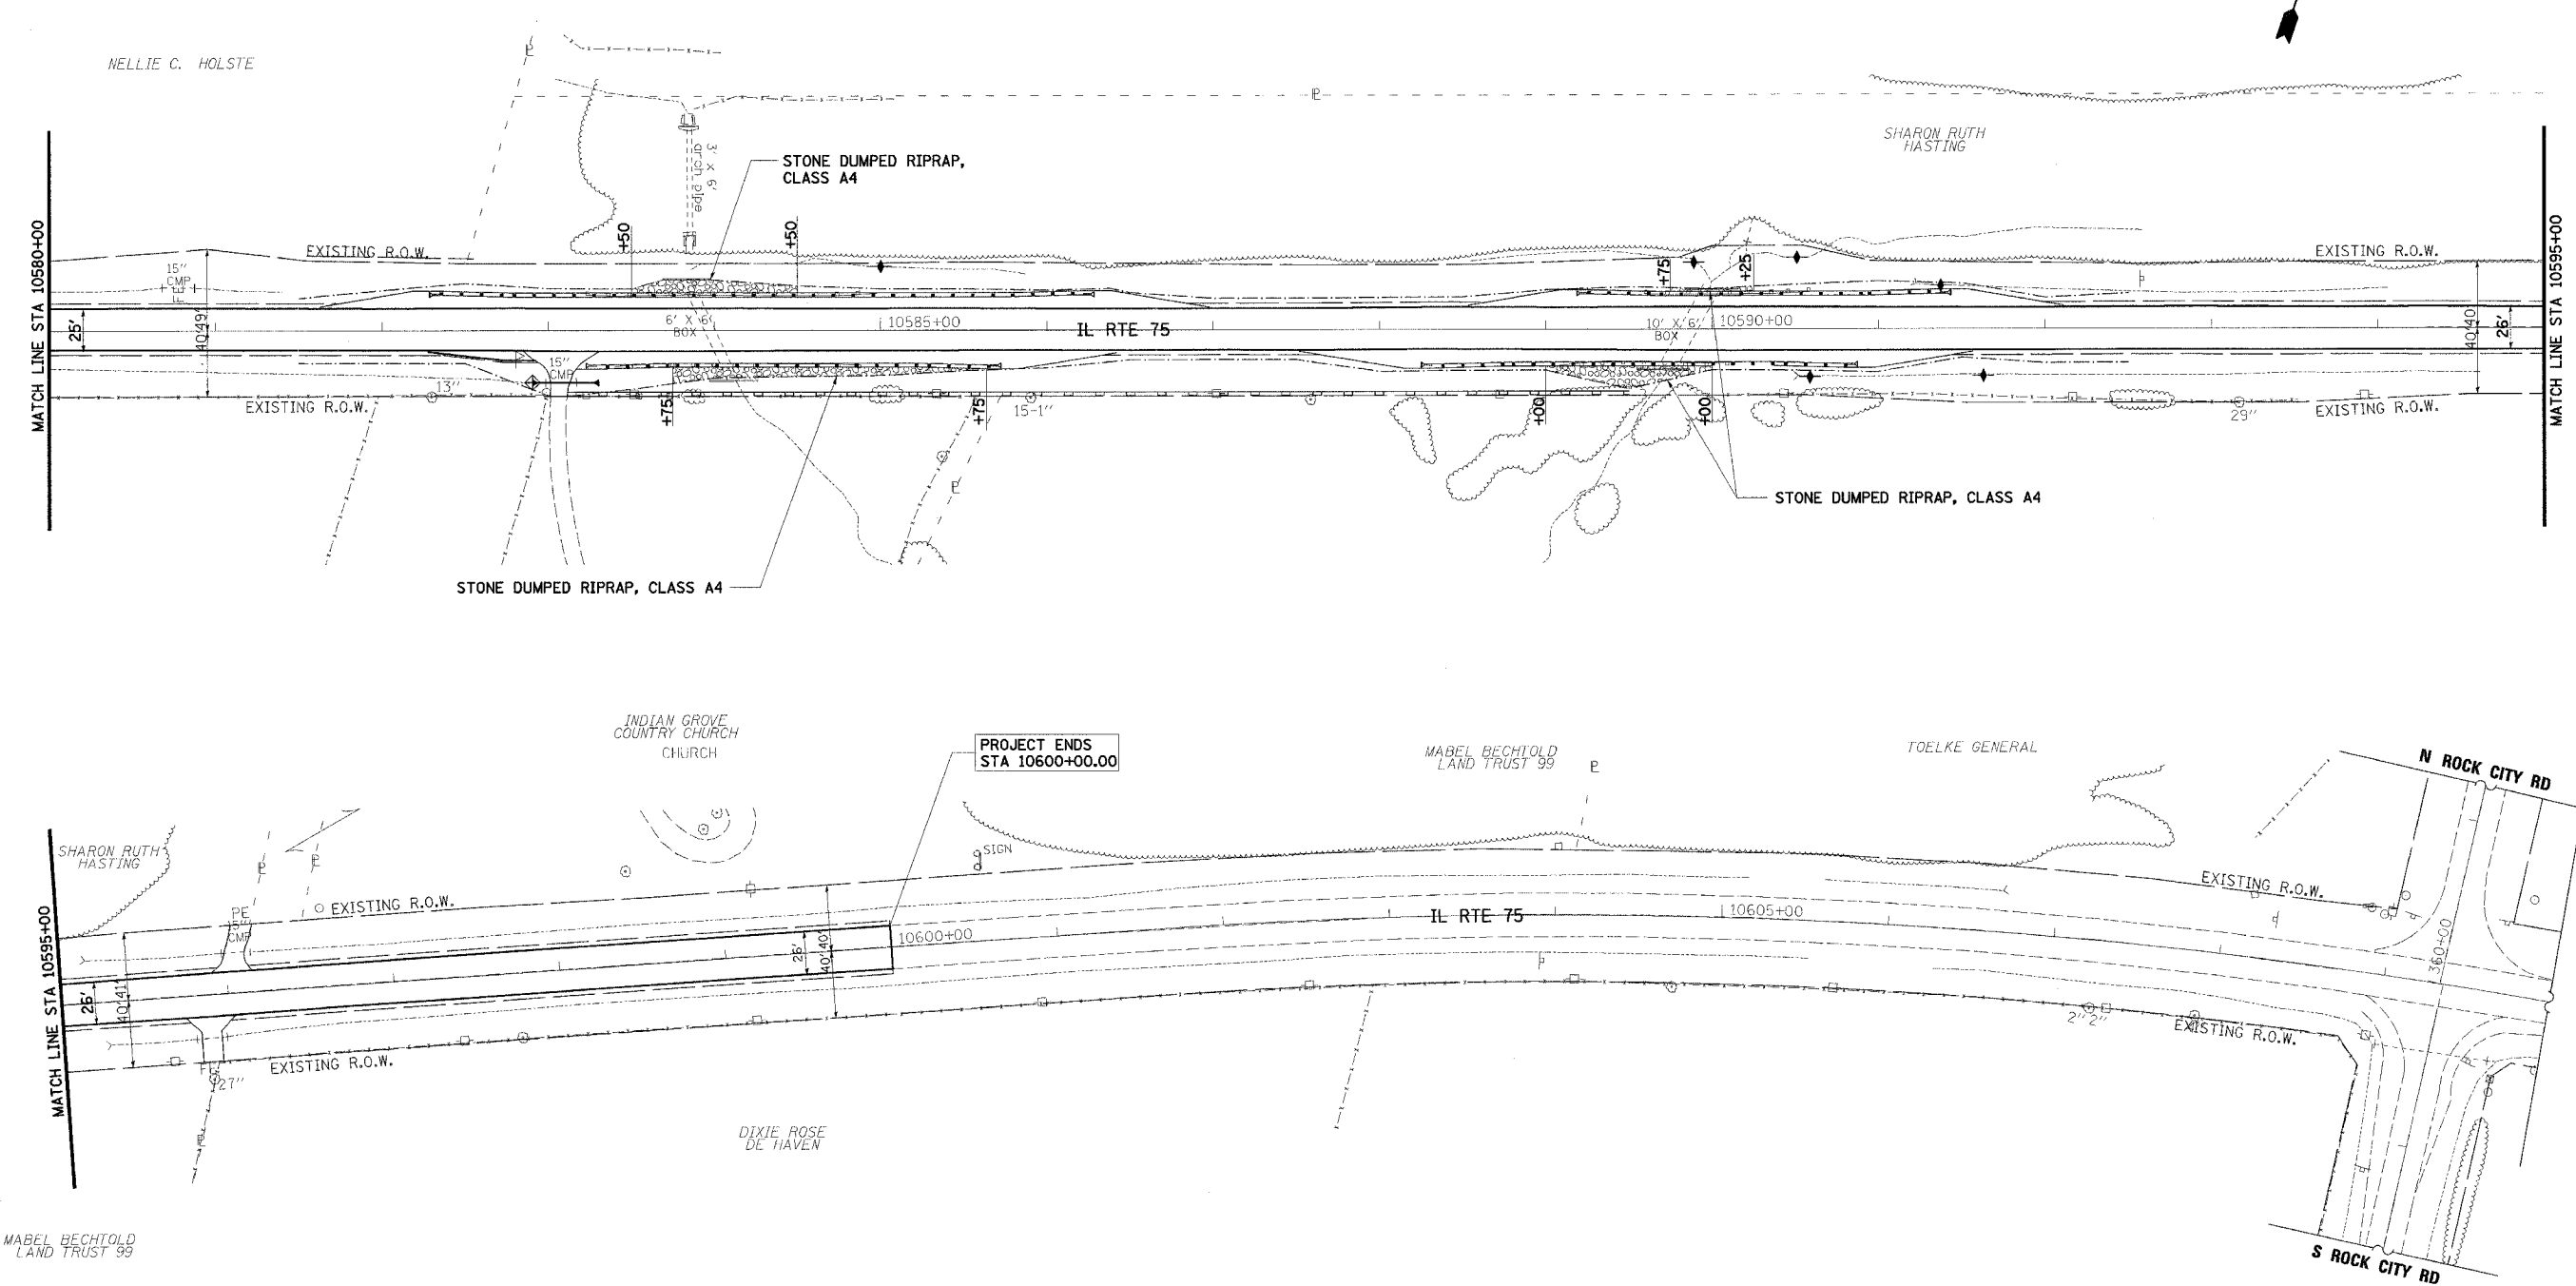

LEGEND

- ◆ TEMPORARY DITCH CHECK
- ⊕ INLET AND PIPE PROTECTION
- PERIMETER EROSION BARRIER
- ▨ AGGREGATE DITCH, 12" OR STONE DUMPED RIPRAP, CLASS A4 OR STONE RIPRAP, CLASS A3

 

REVISIONS	
NAME	DATE

ILLINOIS DEPARTMENT OF TRANSPORTATION
 F.A.P. ROUTE 505 (IL 75)
ILLINOIS ROUTE 75
EROSION CONTROL PLAN
STA 10580 + 00 TO 10600 + 00

SCALE: VERT. 1" = 50'
 HORIZ. 1" = 50'
 DATE: 12/6/06

DRAWN BY JMC
 CHECKED BY DWB

12/7/2006 9:45:50 AM k:\1195800\1175_3p\ecdd\design\erosion_3p_24.dgn