



F.A.P. RTE.	SECTION	COUNTY	TOTAL SHEETS	SHEET NO.
687	*	FULTON	37	12
STA. 538+60		TO STA. 594+60		
FED. ROAD DIST. NO. 4		ILLINOIS	FED. AID PROJECT	

*D4 CULVERT EXT/REPAIR 2007

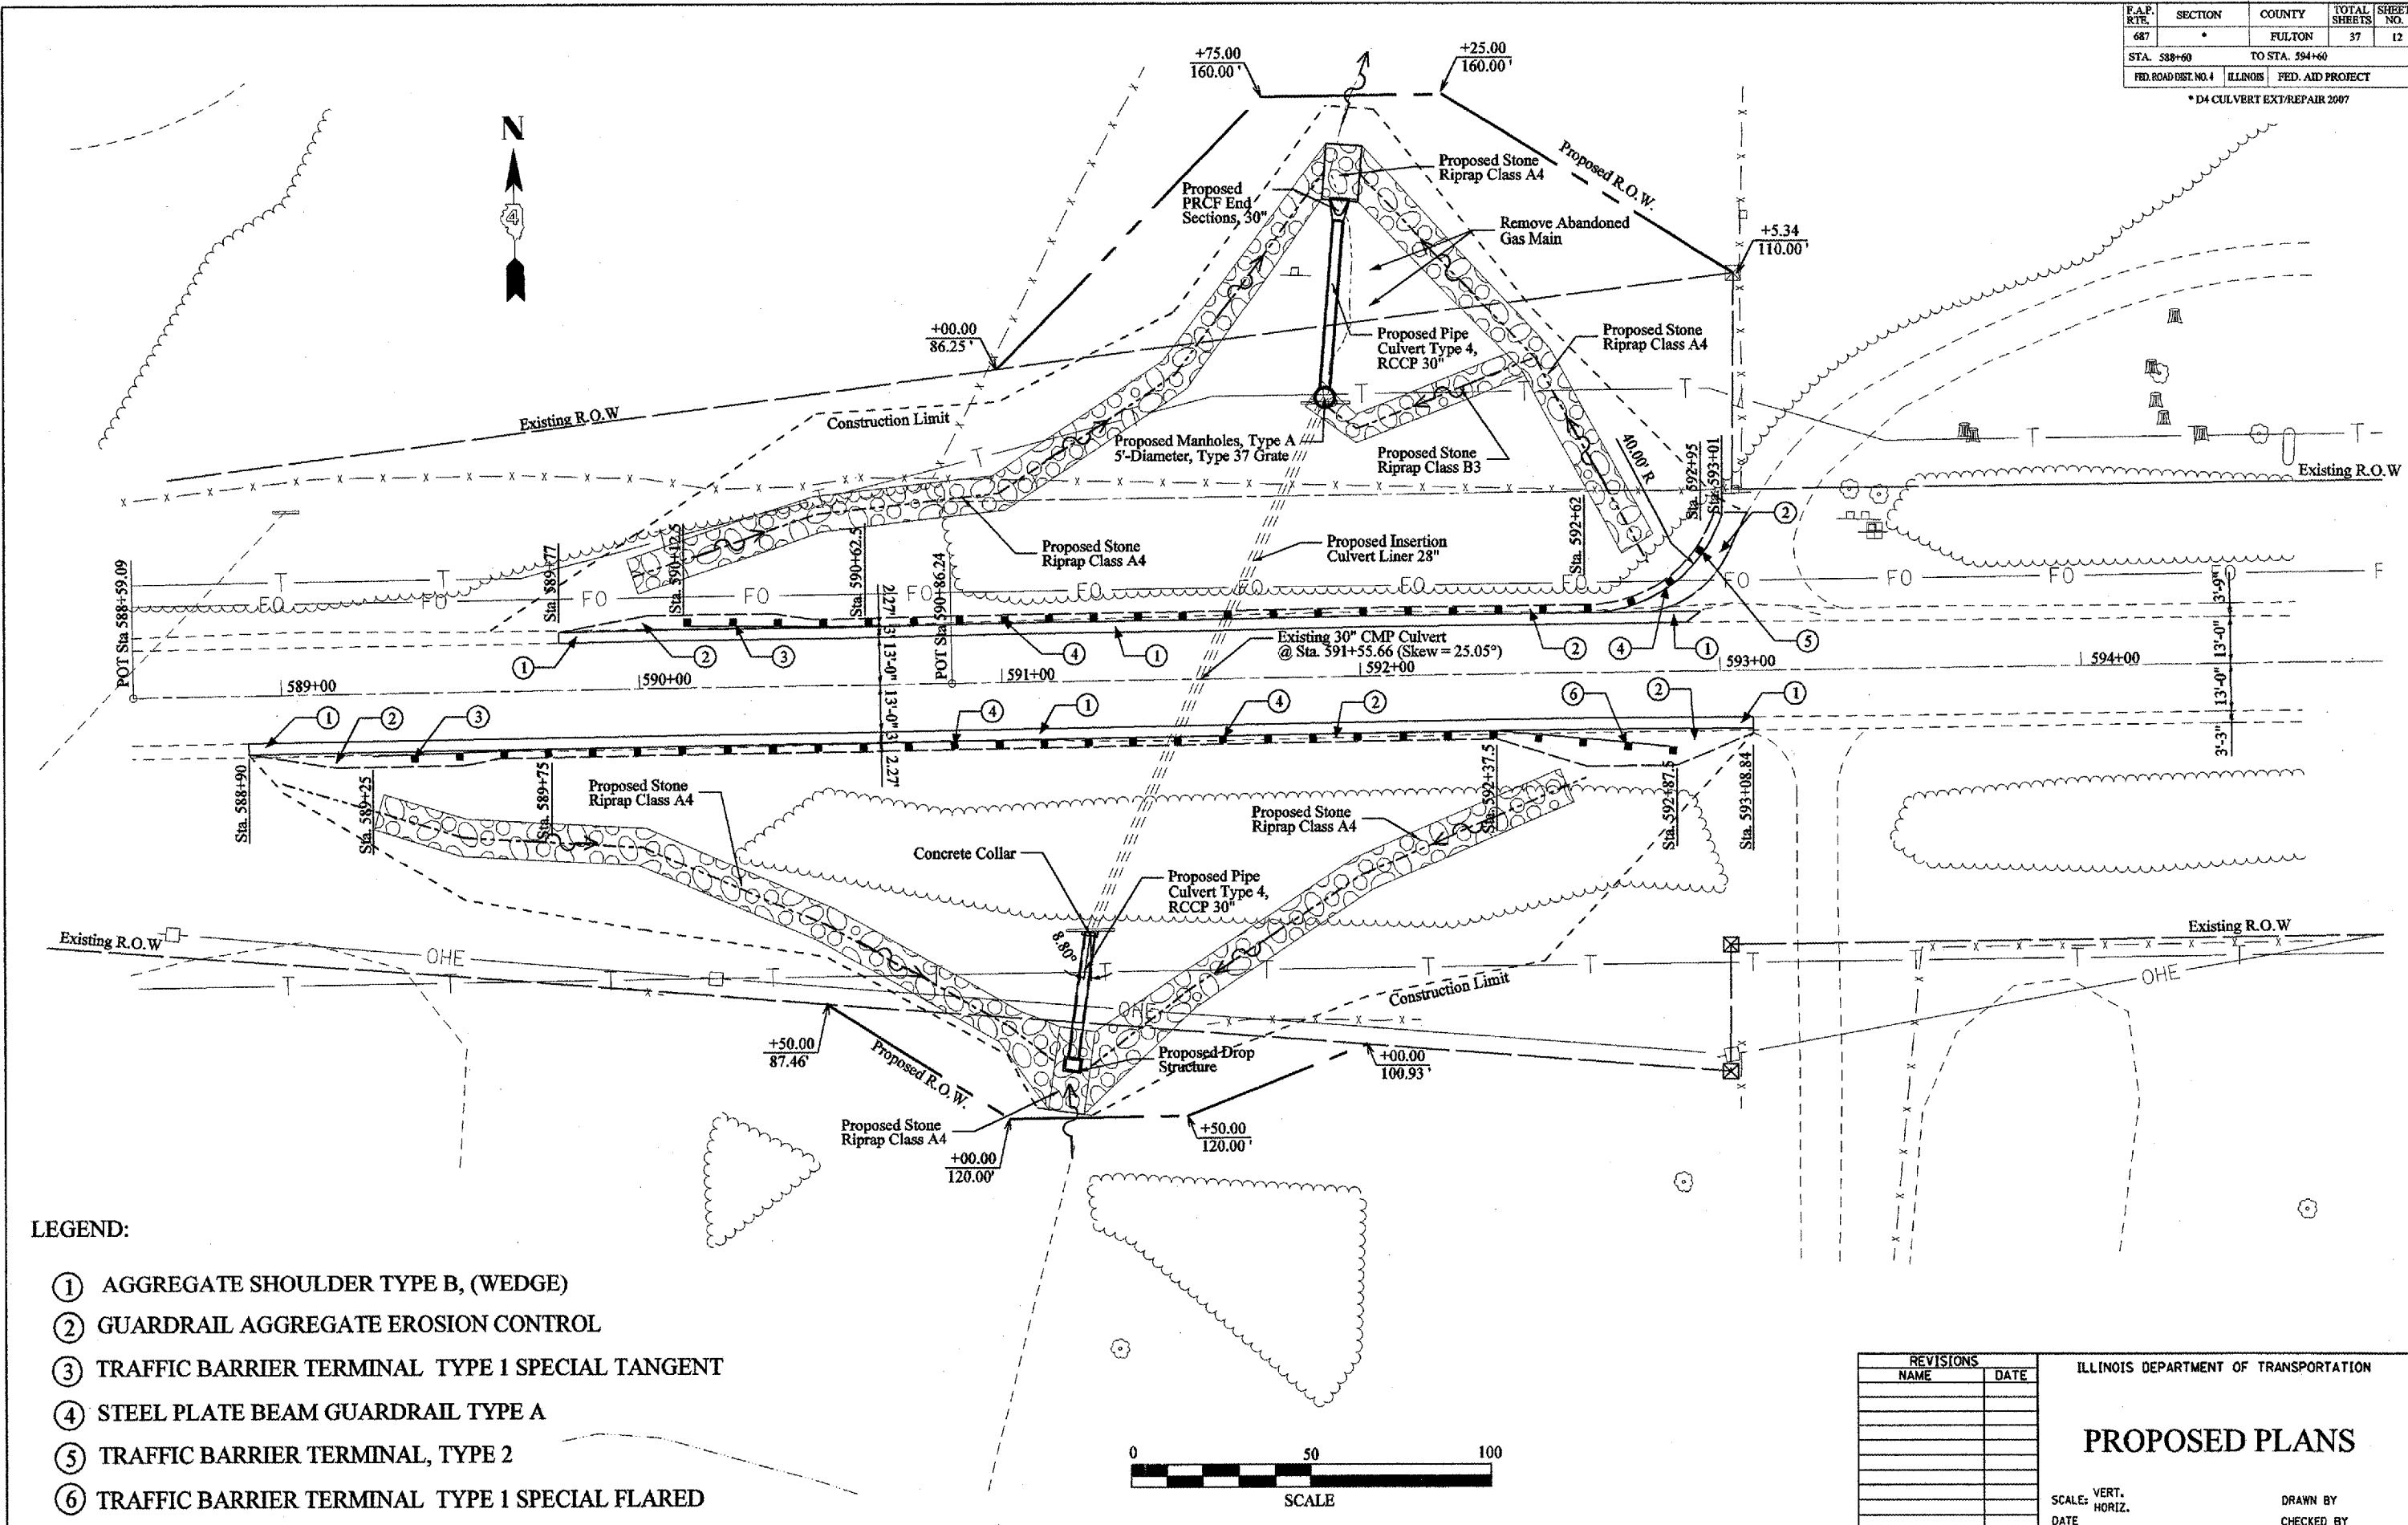

LEGEND:

- ① AGGREGATE SHOULDER TYPE B, (WEDGE)
- ② GUARDRAIL AGGREGATE EROSION CONTROL
- ③ TRAFFIC BARRIER TERMINAL TYPE 1 SPECIAL TANGENT
- ④ STEEL PLATE BEAM GUARDRAIL TYPE A
- ⑤ TRAFFIC BARRIER TERMINAL, TYPE 2
- ⑥ TRAFFIC BARRIER TERMINAL TYPE 1 SPECIAL FLARED

 

REVISIONS	
NAME	DATE

ILLINOIS DEPARTMENT OF TRANSPORTATION

PROPOSED PLANS

SCALE: VERT. _____
 HORIZ. _____
 DATE _____

DRAWN BY _____
 CHECKED BY _____

PLOT DATE = 4/19/2007
 PLOT SCALE = 42.4874' / IN.
 USER NAME = arepold