


F.A.P. RTE.	SECTION	COUNTY	TOTAL SHEETS	SHEET NO.
315	0228IL	HANCOCK	13	7
STA. _____ TO STA. _____		FED. ROAD DIST. NO. _____ ILLINOIS FED. AID PROJECT		

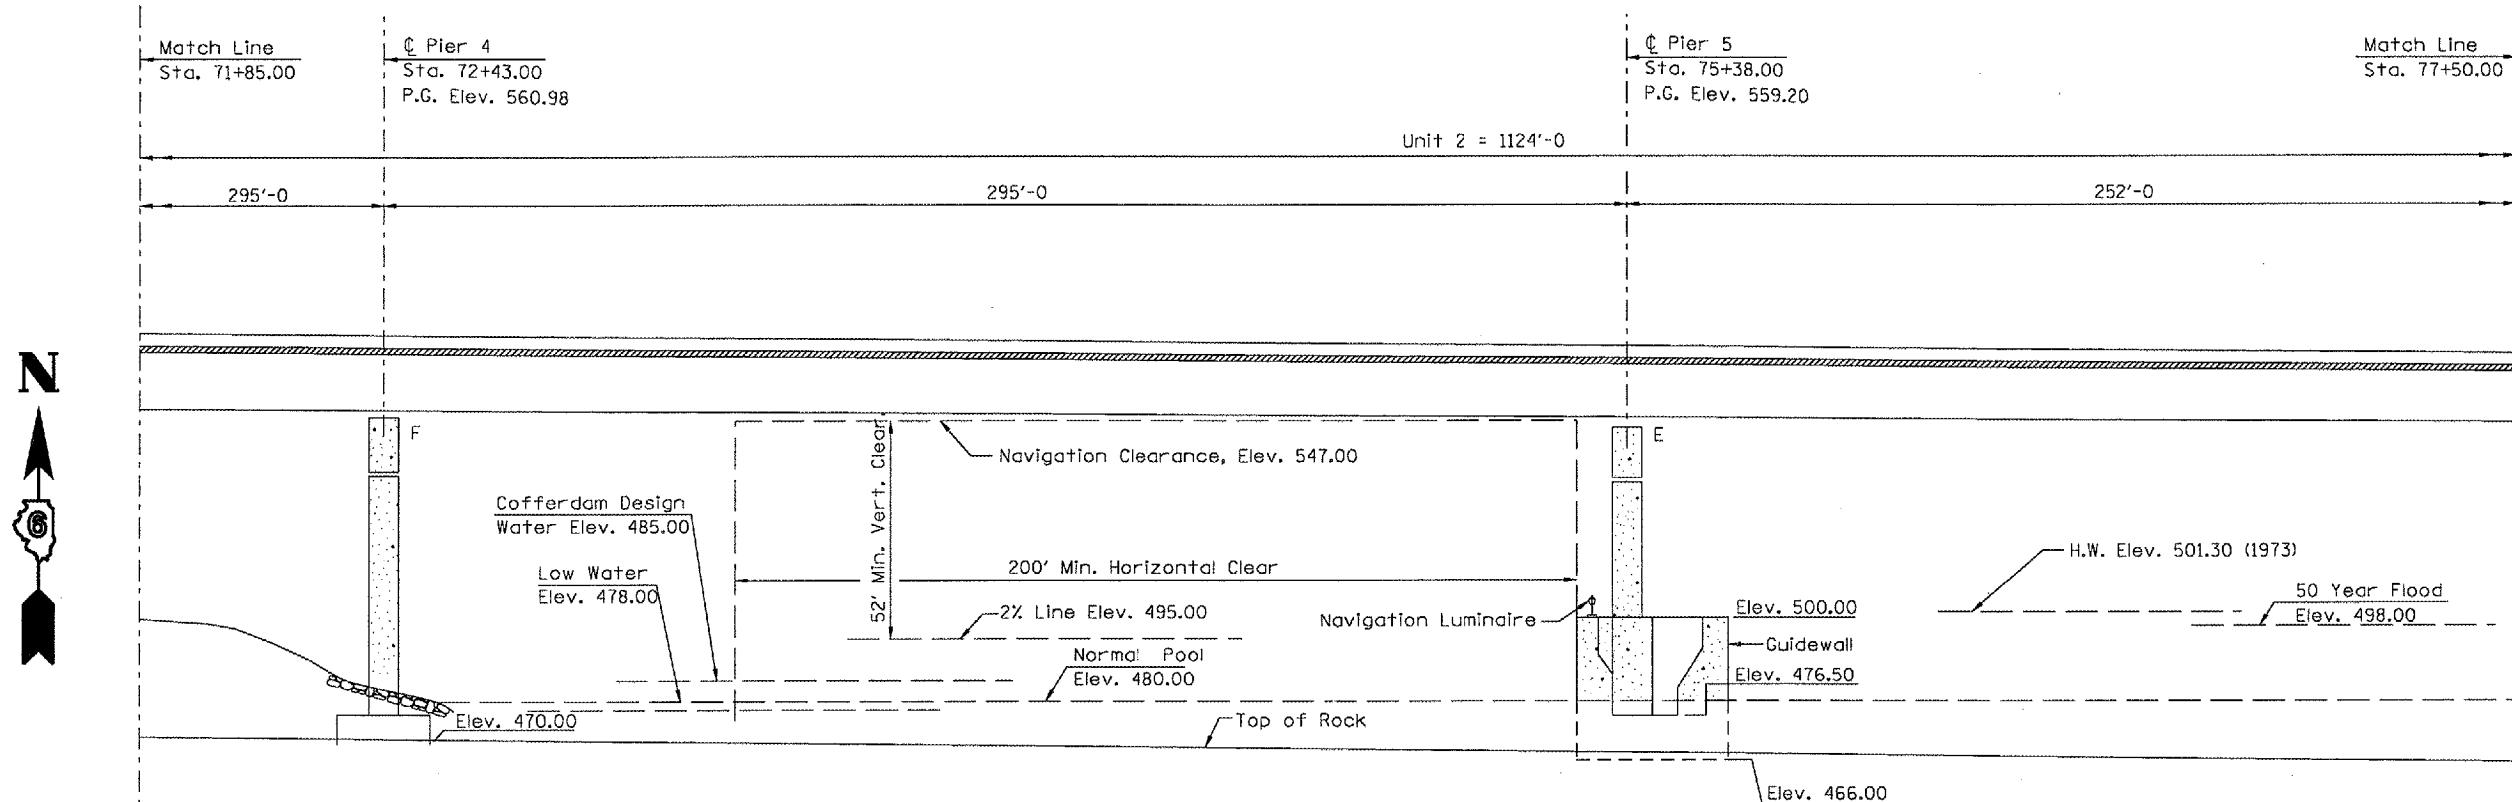


**INSPECT UNDERBRIDGE BONDING, AND CORRECT AS NECESSARY +/- Sta. 71+90.00**

**REMOVE AND REPLACE LUMINAIRE Sta. 71+90.00**

**LONGITUDINAL SECTION ALONG C U.S. 136**

**INSPECT UNDERBRIDGE BONDING, AND CORRECT AS NECESSARY +/- Sta. 75+90.00**

**REMOVE AND REPLACE LUMINAIRE Sta. 75+90.00**

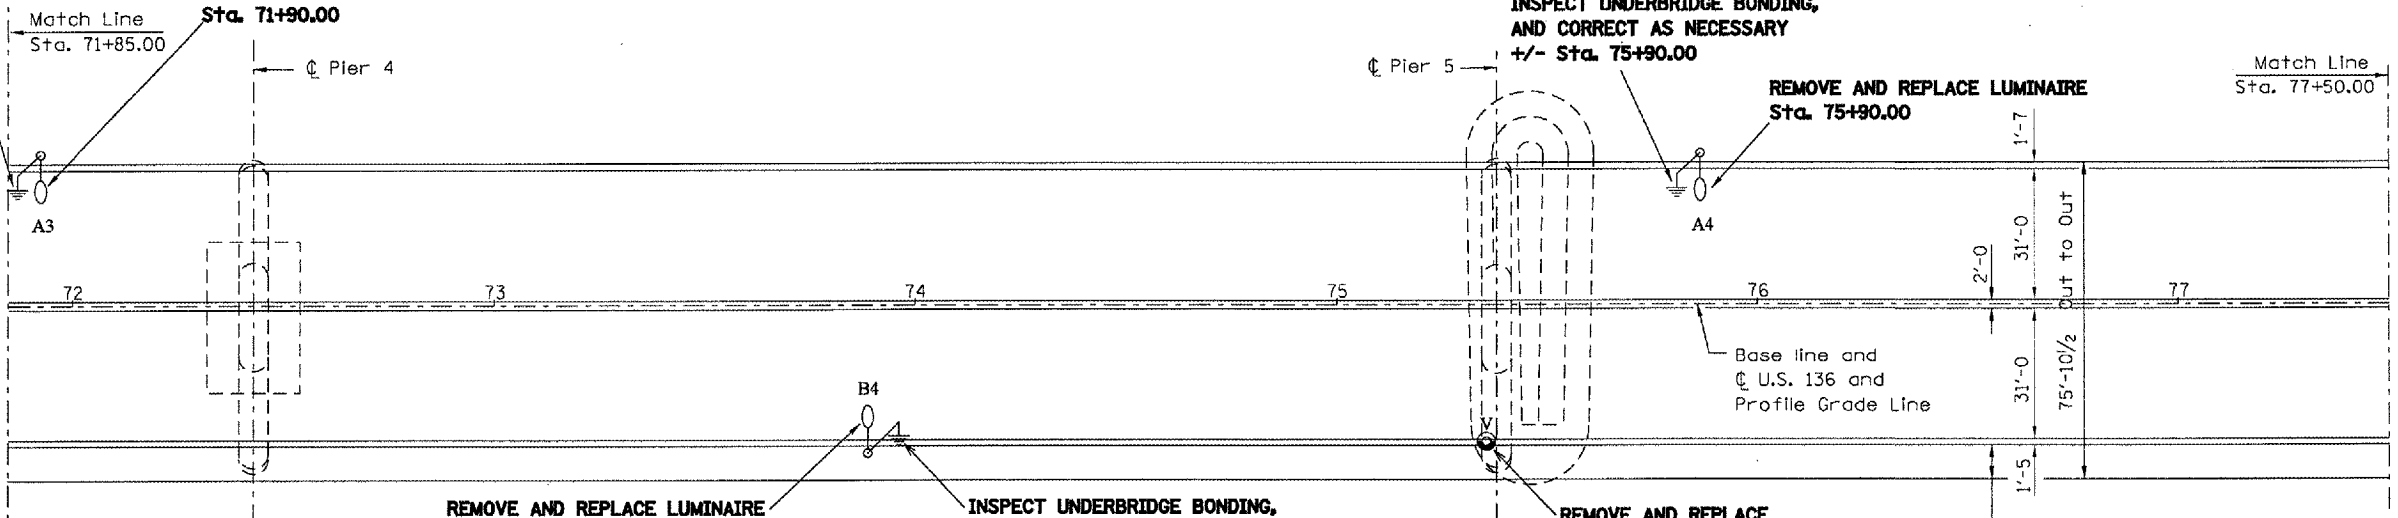

**REMOVE AND REPLACE LUMINAIRE Sta. 73+90.00**

**INSPECT UNDERBRIDGE BONDING, AND CORRECT AS NECESSARY +/- Sta. 73+90.00**

**REMOVE AND REPLACE NAVIGATION LUMINAIRE ATTACHED TO PIER FOOTING +/- Sta. 75+38.00**

**PLAN**

REVISIONS	
NAME	DATE

ILLINOIS DEPARTMENT OF TRANSPORTATION  
**PLAN AND PROFILE**  
 FAP 315 (US 136)  
 SECTION 0228IL  
 HANCOCK COUNTY

\*CCN-SPEC\*  
 \*DATE-TIME\*  
 \*REF 01