



| F.A.P. RTE. | SECTION | COUNTY  | TOTAL SHEETS | SHEET NO. |
|-------------|---------|---------|--------------|-----------|
| 315         | 1228KL  | HANCOCK | 13           | 10        |

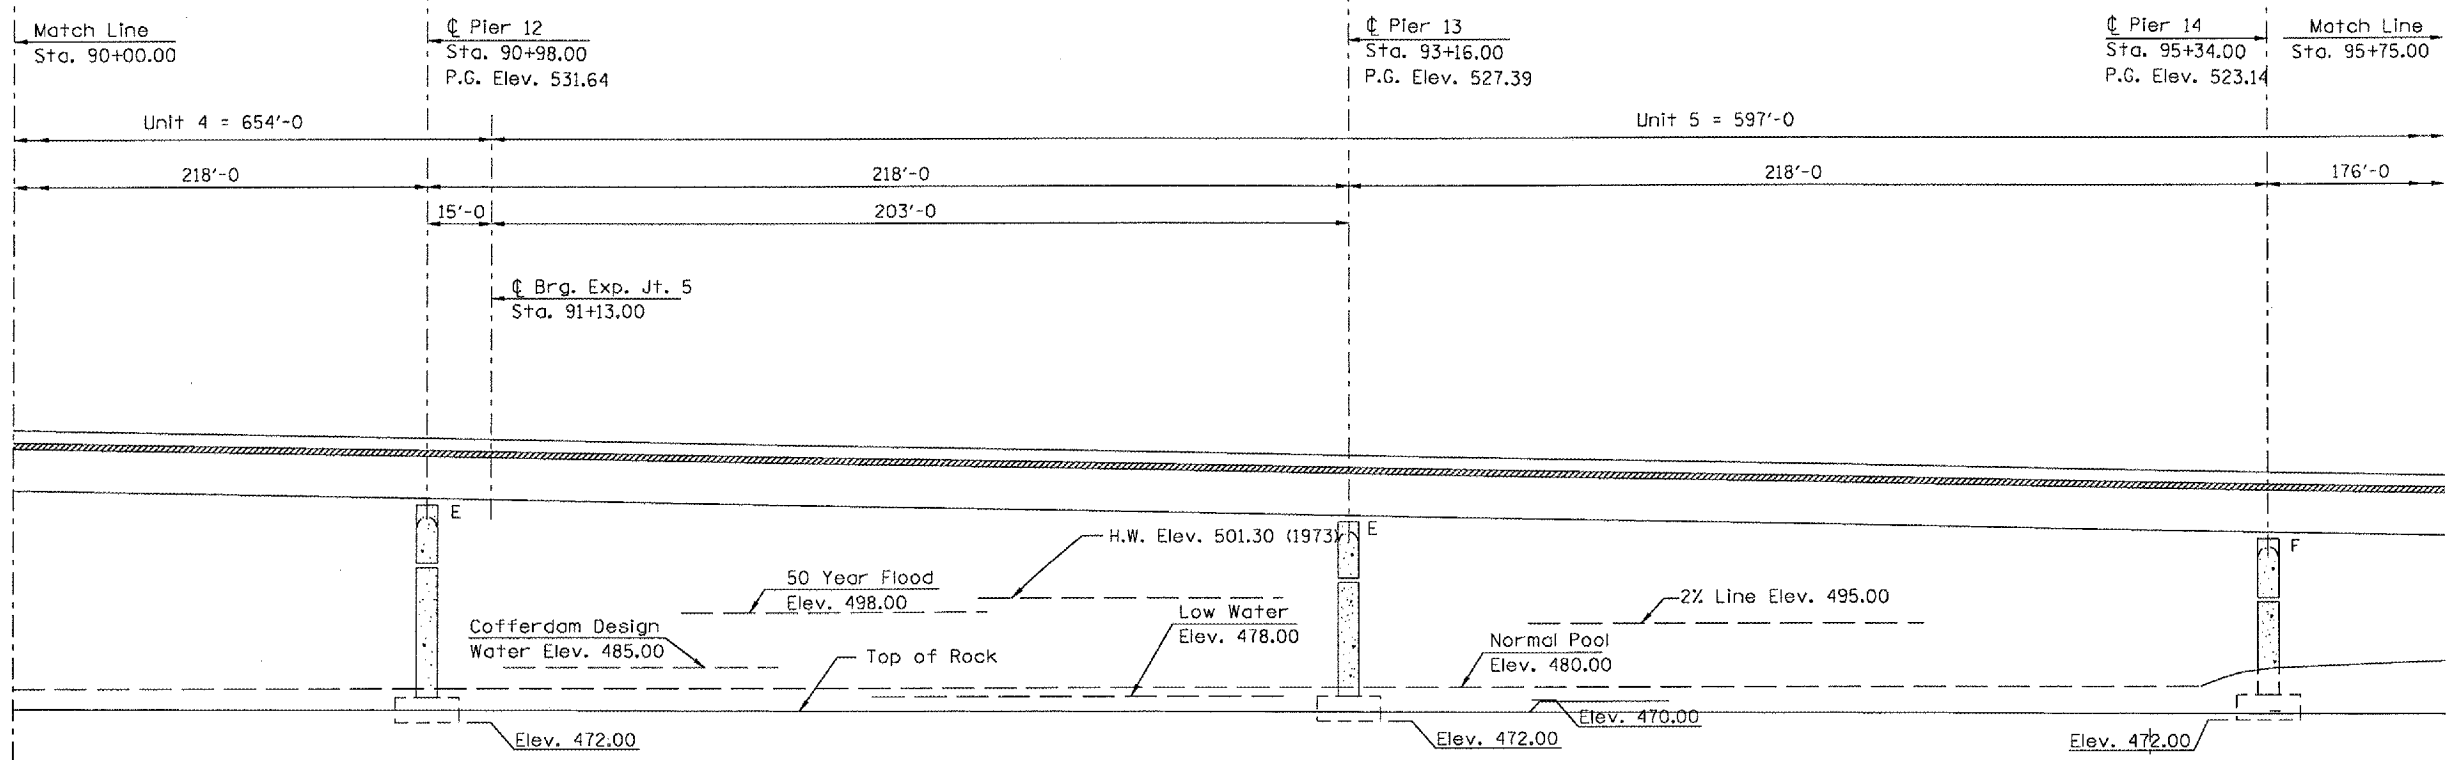

LONGITUDINAL SECTION ALONG U.S. 136

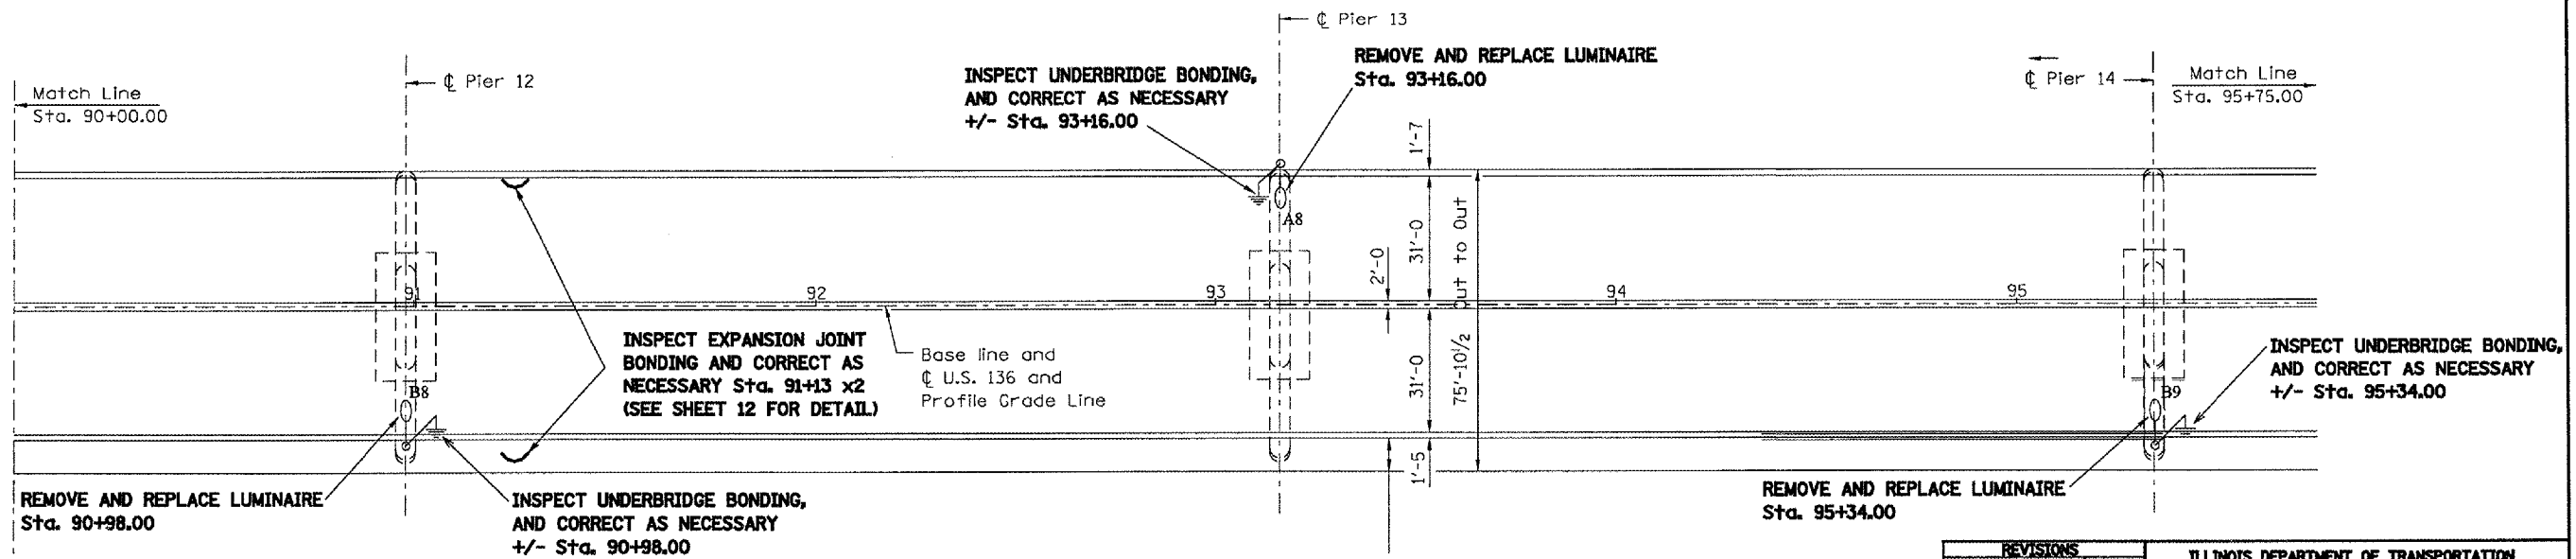

PLAN

| REVISIONS |      |
|-----------|------|
| NAME      | DATE |
|           |      |
|           |      |
ILLINOIS DEPARTMENT OF TRANSPORTATION  
 PLAN AND PROFILE  
 FAP 315 (US 136)  
 SECTION 1228KL  
 HANCOCK COUNTY



\*DEN-SPEC\*  
 \*DATE-TIME\*  
 \*REF 01