



\* 98-00036-19-FP

ROUTE NO.	SECTION	COUNTY	TOTAL SHEETS	SHEET NO.
FAU 2545	*	WILL	147	43
FEDERAL AID PROJ. NO. 7		BLANK	FED. AID PROJECT	

CONTRACT NO. 83896

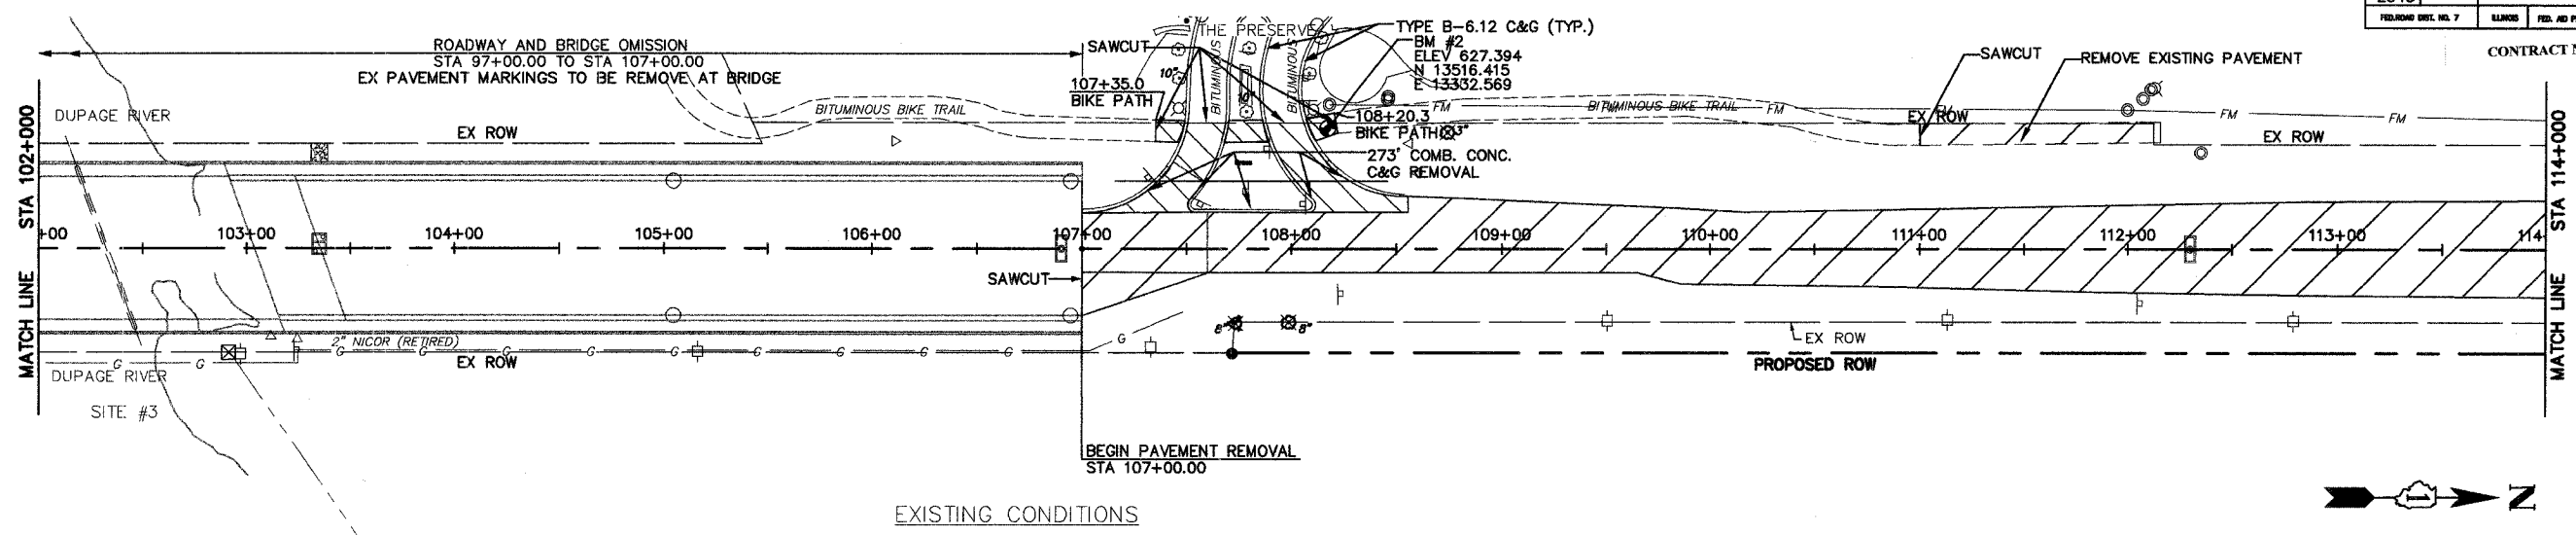


EXISTING CONDITIONS

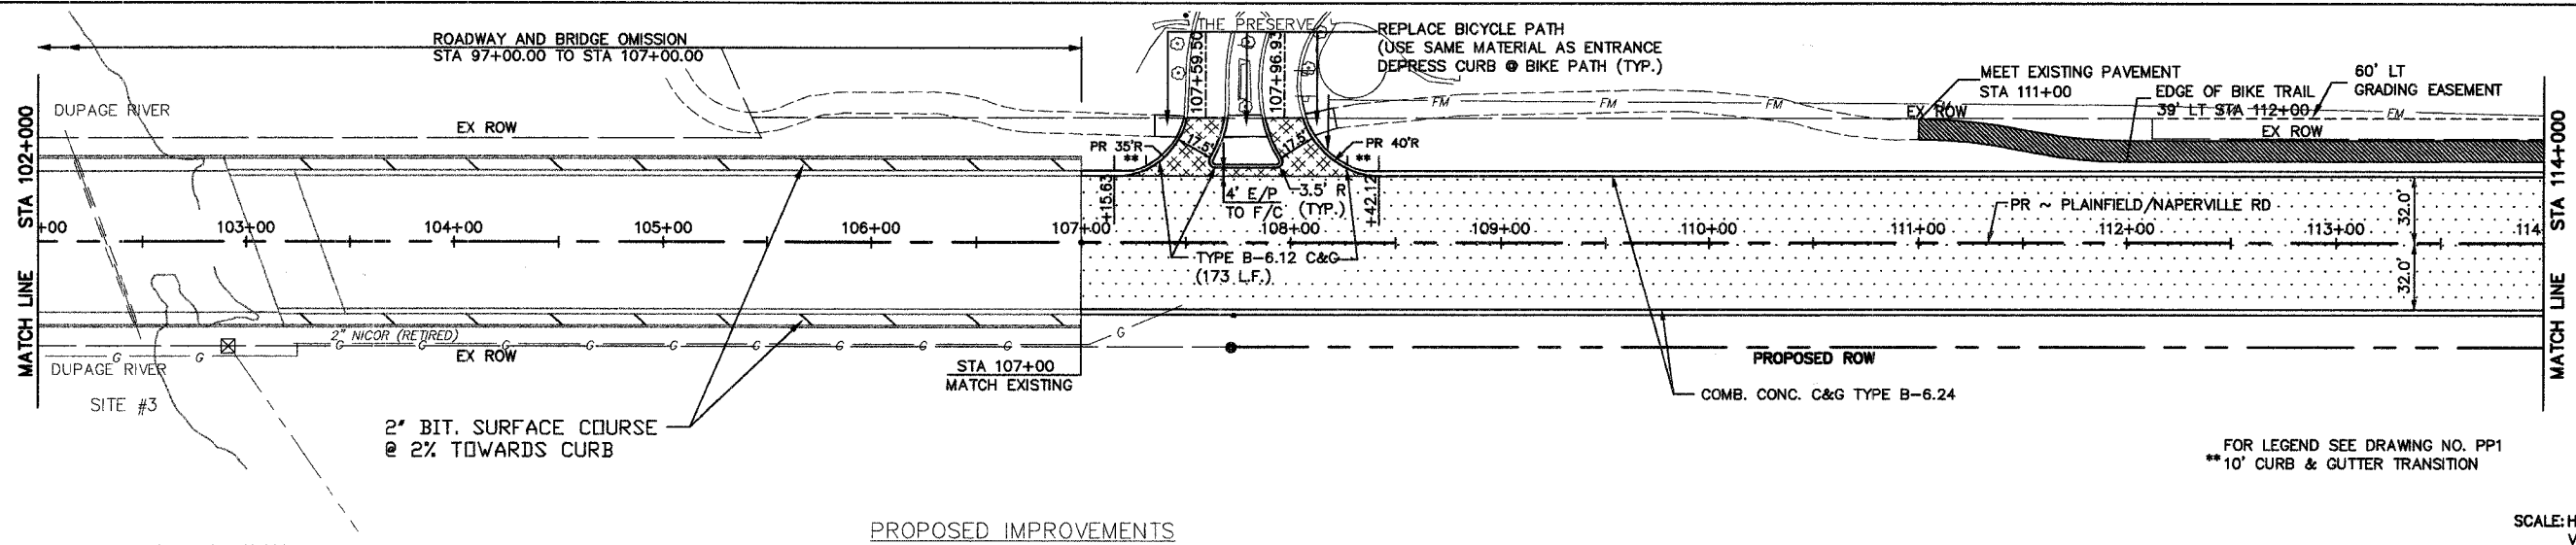

PROPOSED IMPROVEMENTS

FOR LEGEND SEE DRAWING NO. PP1  
 \*\*10' CURB & GUTTER TRANSITION

SCALE: HORIZ: 1"=40'  
 VERT: 1"=5'

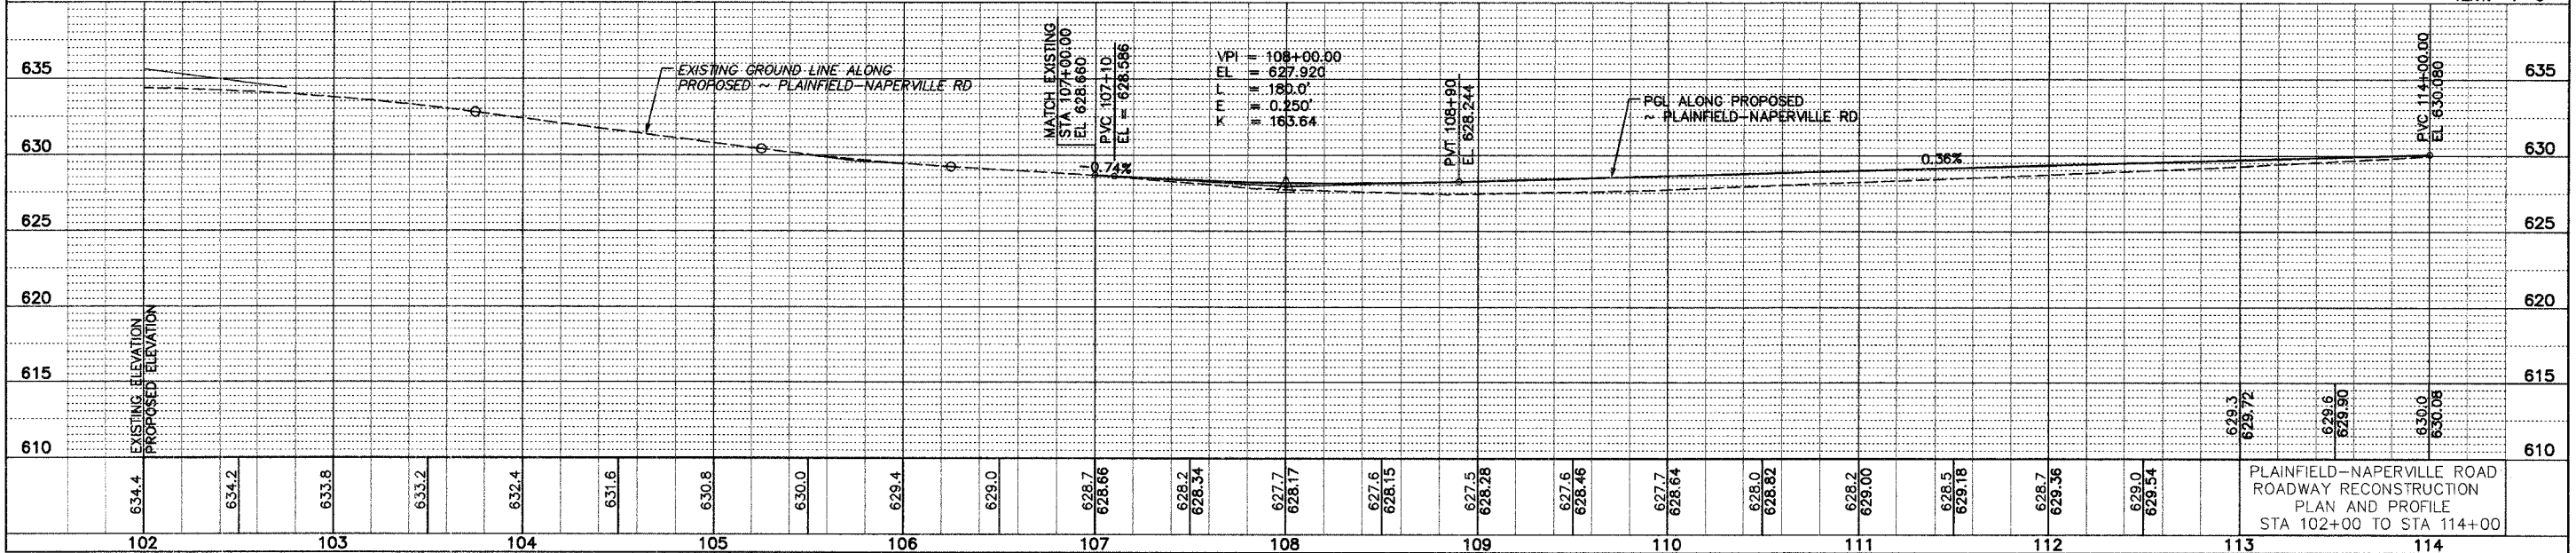

PLAINFIELD-NAPERVILLE ROAD  
 ROADWAY RECONSTRUCTION  
 PLAN AND PROFILE  
 STA 102+00 TO STA 114+00

DRAWING ID: G:\20030023 - Plainfield-Naperville Road\dwg\PLANPR04.dwg  
 PLOT DATE: 07/08/05 - 10:43