
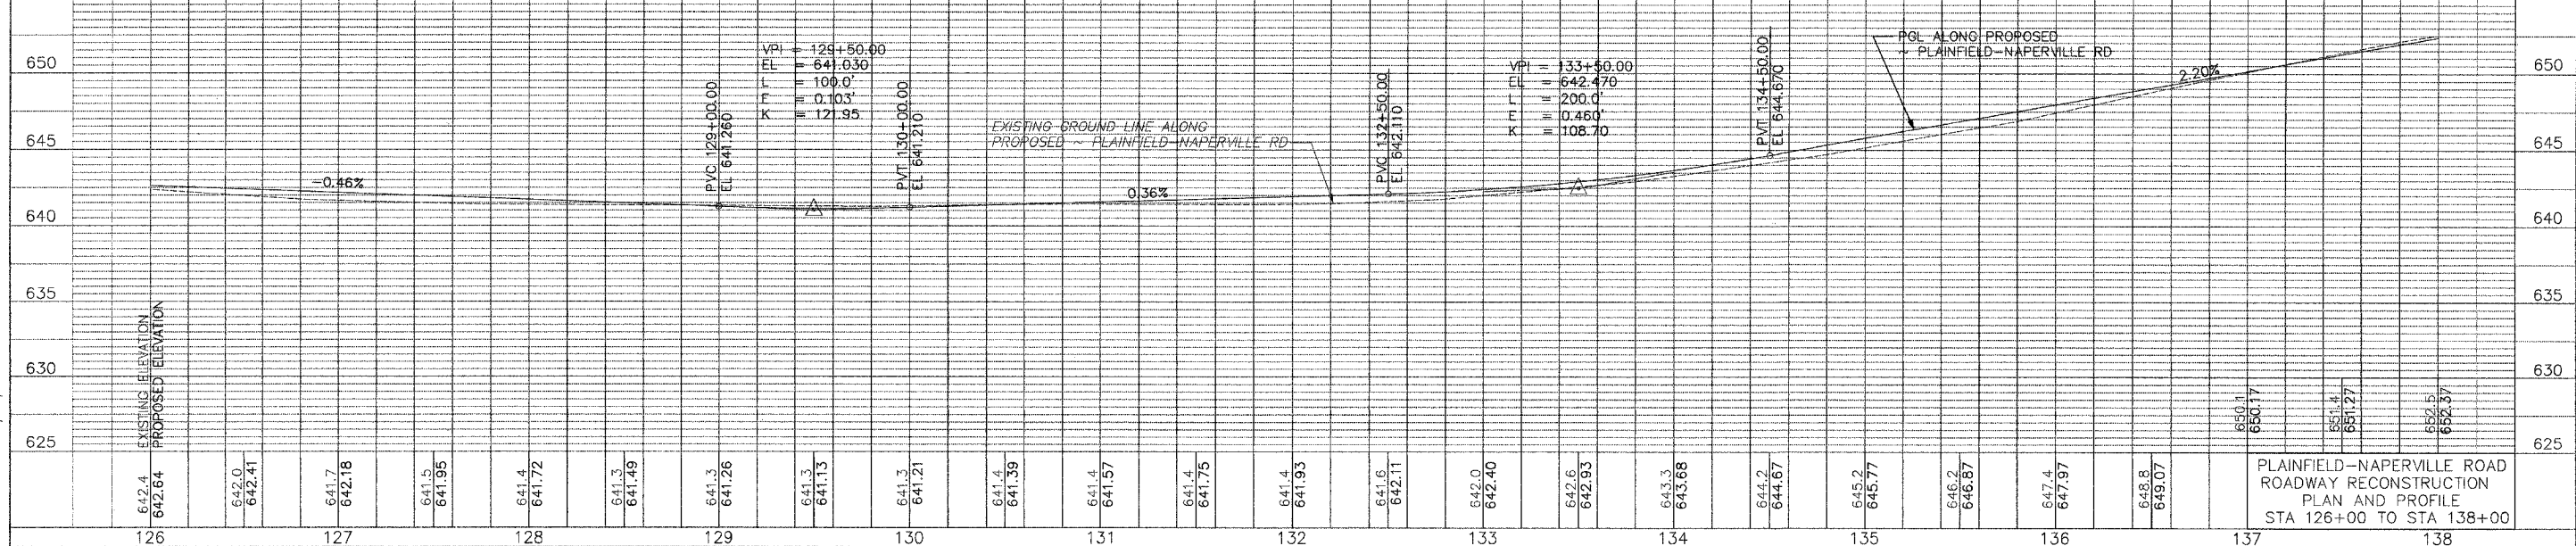
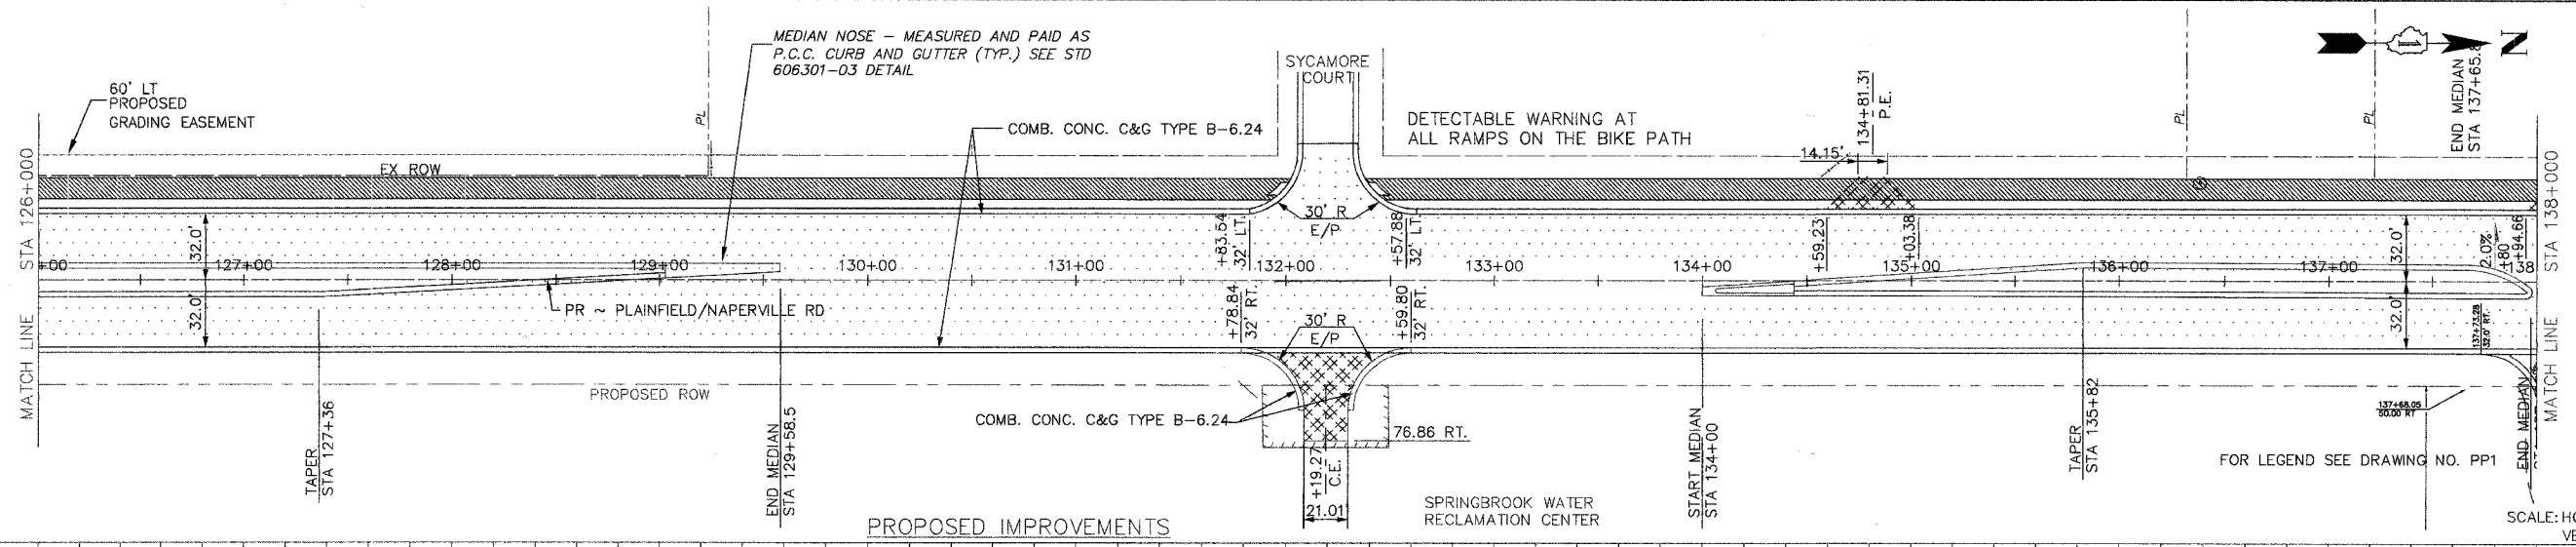
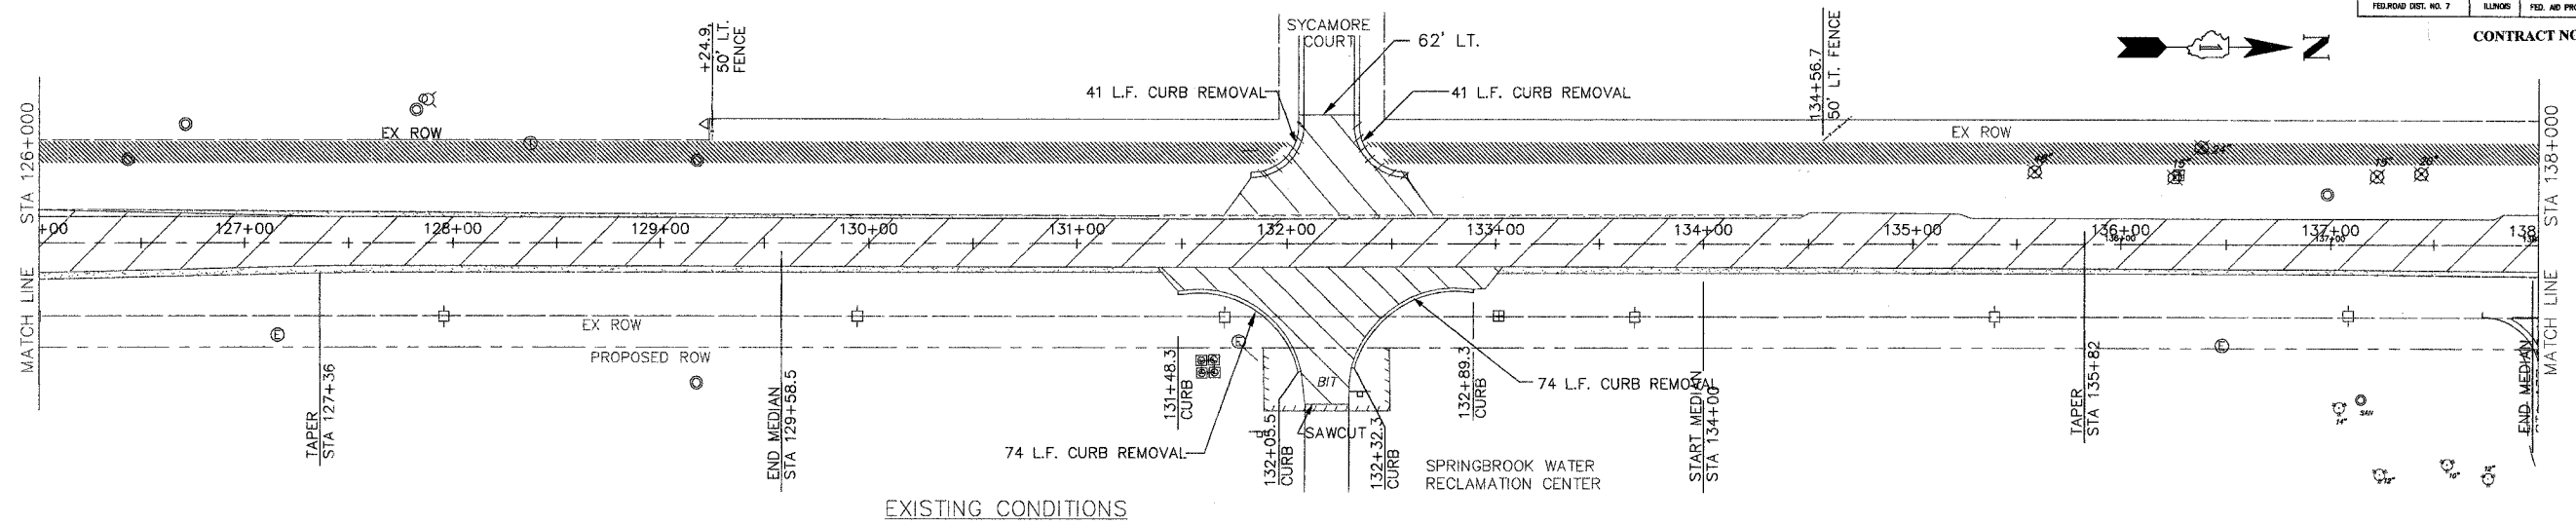


\* 98-00036-19-FP

ROUTE NO.	SECTION	COUNTY	TOTAL SHEETS	SHEET NO.
FAU 2545	*	WILL	147	45
FED. ROAD DIST. NO. 7		ILLINOIS	FED. AID PROJECT	

CONTRACT NO. 83896

 

PLAINFIELD-NAPERVILLE ROAD  
ROADWAY RECONSTRUCTION  
PLAN AND PROFILE  
STA 126+00 TO STA 138+00

DRAWING ID: G:\20050023 - Plainfield-Naperville Road\dwg\PLNPR06.dwg  
PLOT DATE: 07/08/05 - 10:44

SCALE: HORIZ: 1"=40'  
VERT: 1"=5'