
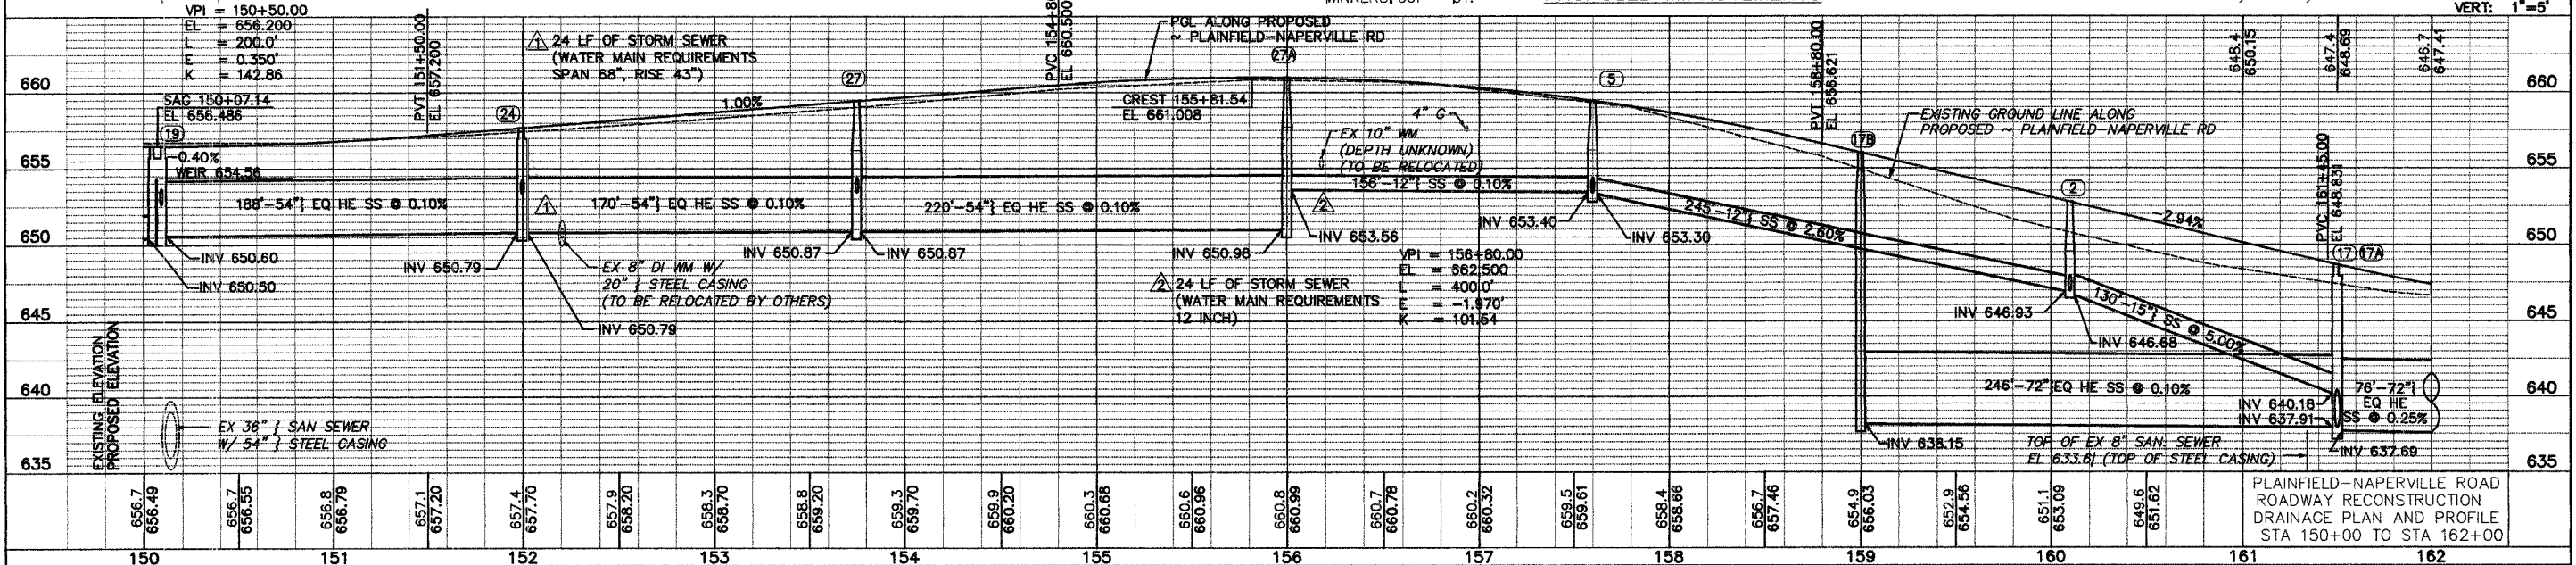
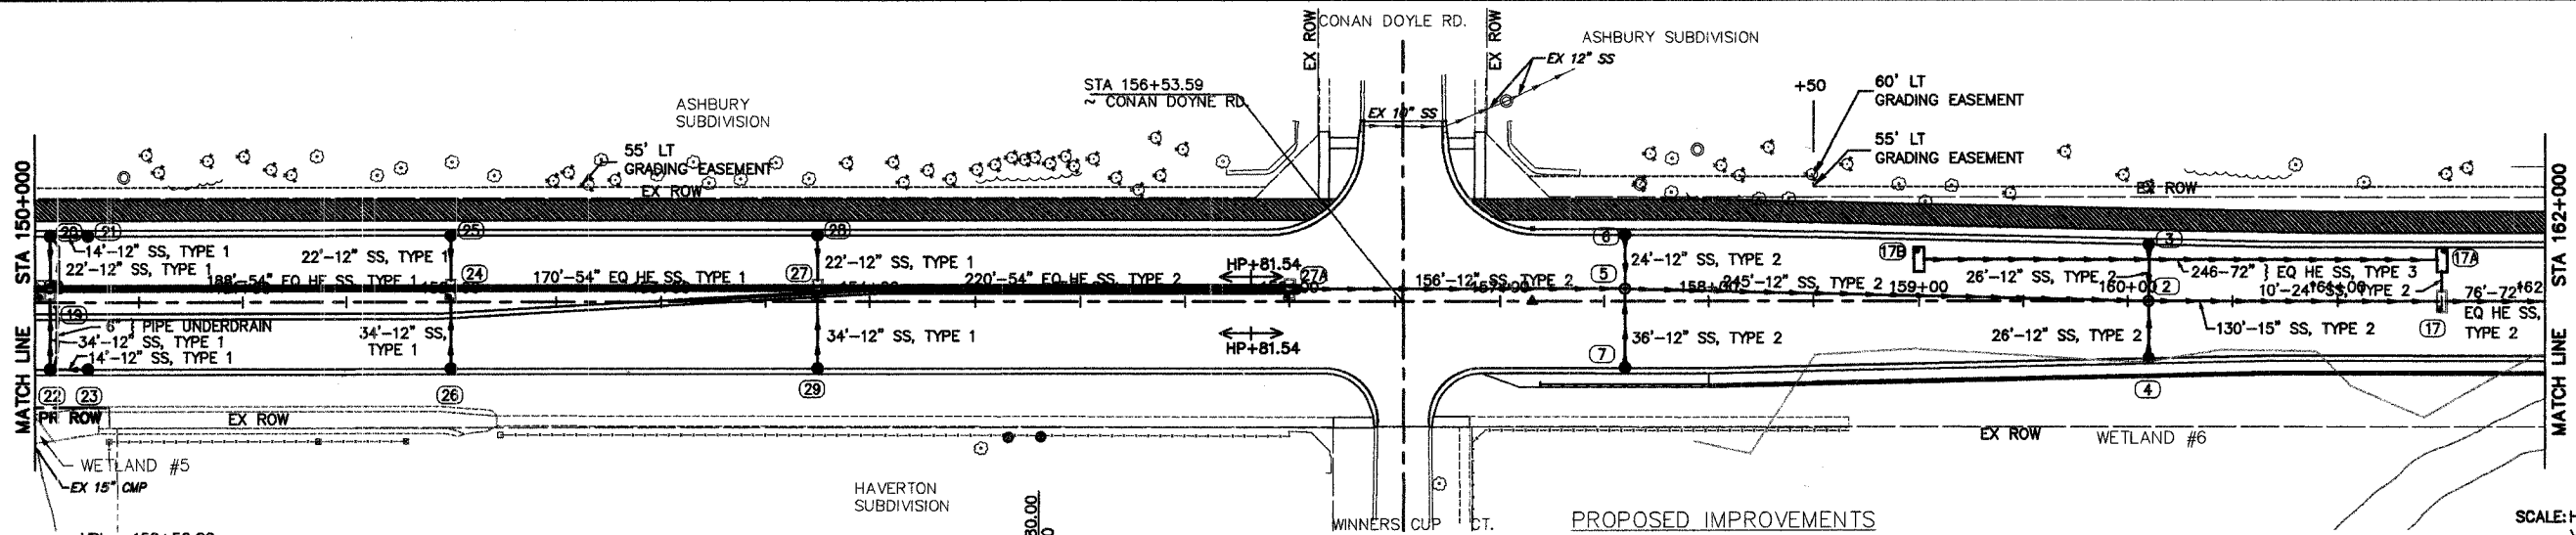


* 98-00036-19-FP

ROUTE NO.	DISTRICT	COUNTY	SHEET NO.	TOTAL SHEETS
FAU 2545	*	WILL	147	57
FED. ROAD DIST. NO. 7		LAWYER		FED. AID PROJECT

CONTRACT NO. 83896

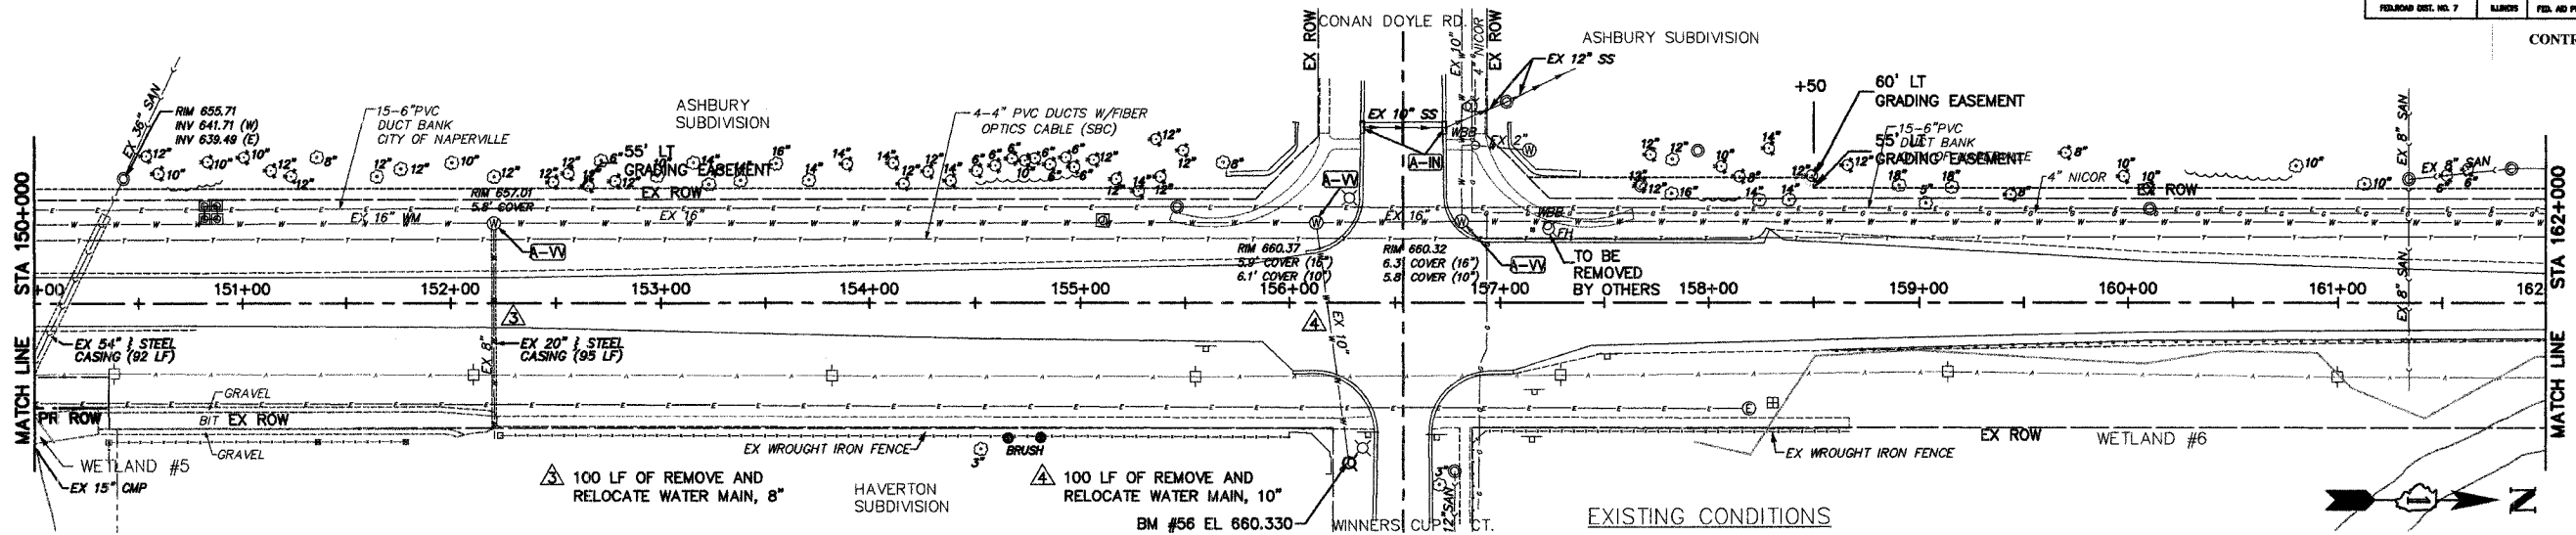

PLAINFIELD-NAPERVILLE ROAD
ROADWAY RECONSTRUCTION
DRAINAGE PLAN AND PROFILE
STA 150+00 TO STA 162+00

SCALE: HORIZ: 1"=40'
VERT: 1"=5'

DRAWING ID: G:\20030023 - Plainfield-Naperville Road\dwg\DRN06.dwg
PLOT DATE: 07/08/05 - 14:38