

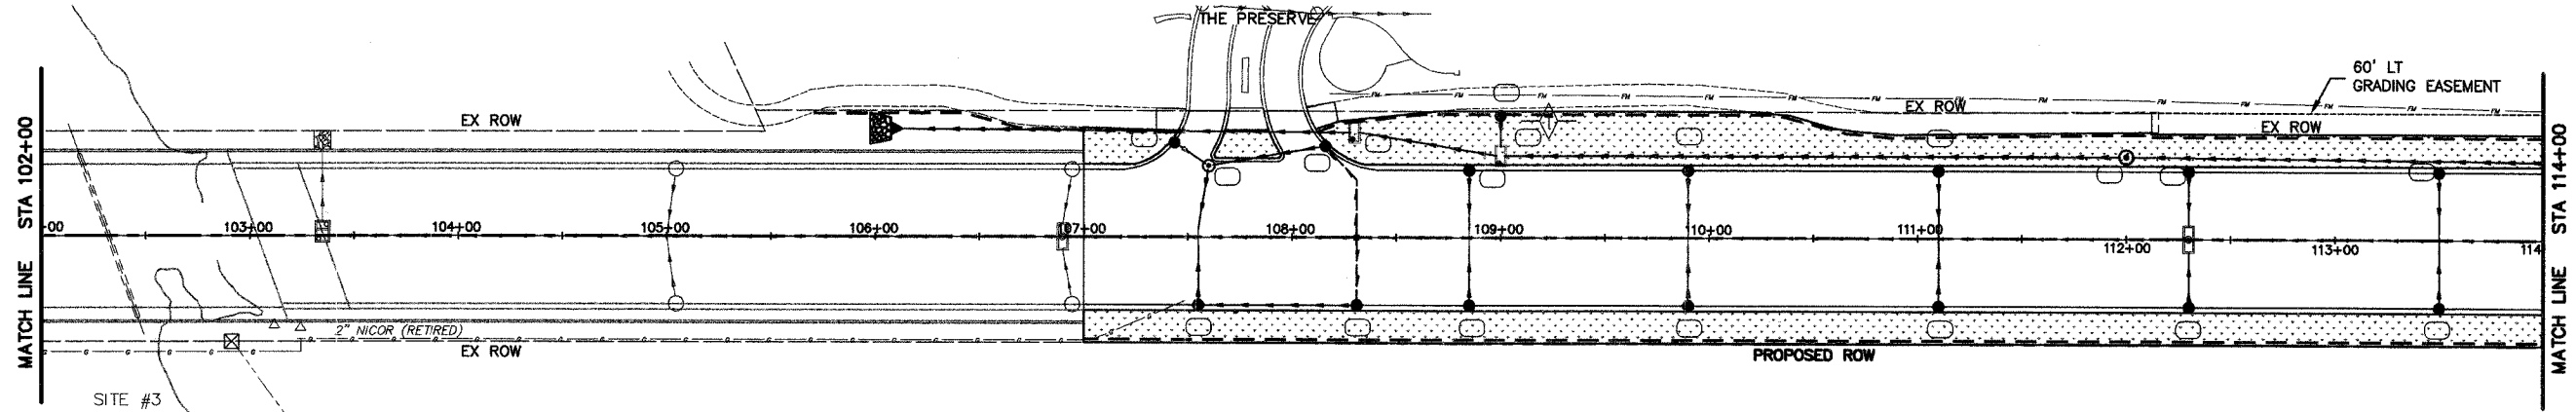


ROUTE NO.	SECTION	COUNTY	TOTAL SHEETS	SHEET NO.
FAU 2545	*	WILL	147	69
FEDERAL AID PROJ. NO. 7		ILLINOIS	FED. AID PROJECT	
* 98-00036-19-FP		CONTRACT NO. 83896		

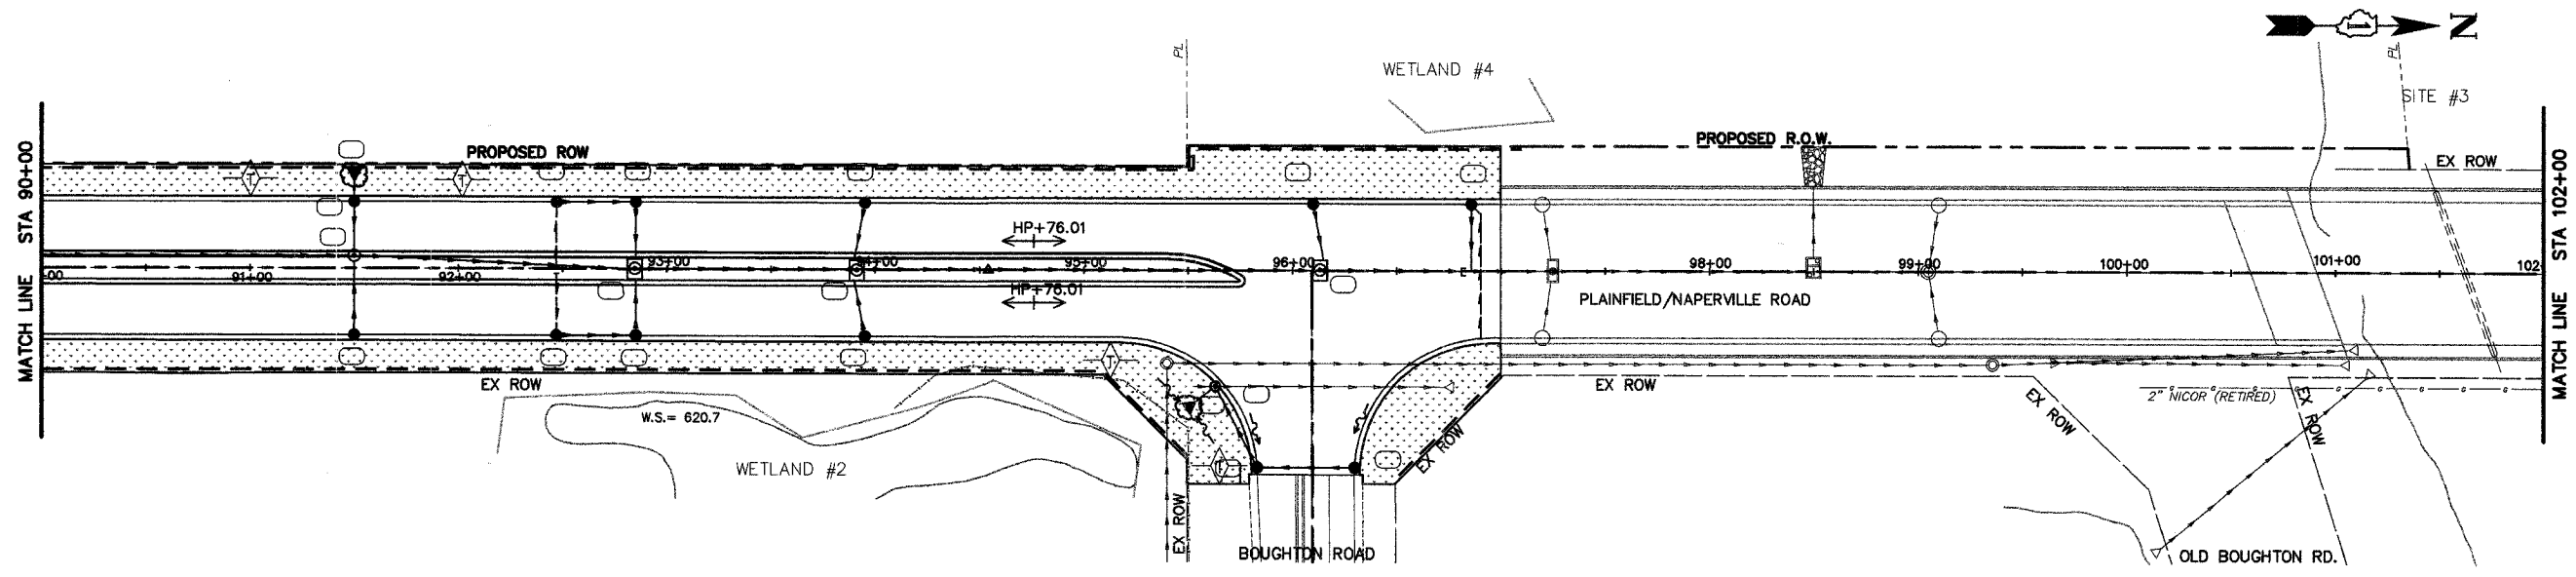

LEGEND

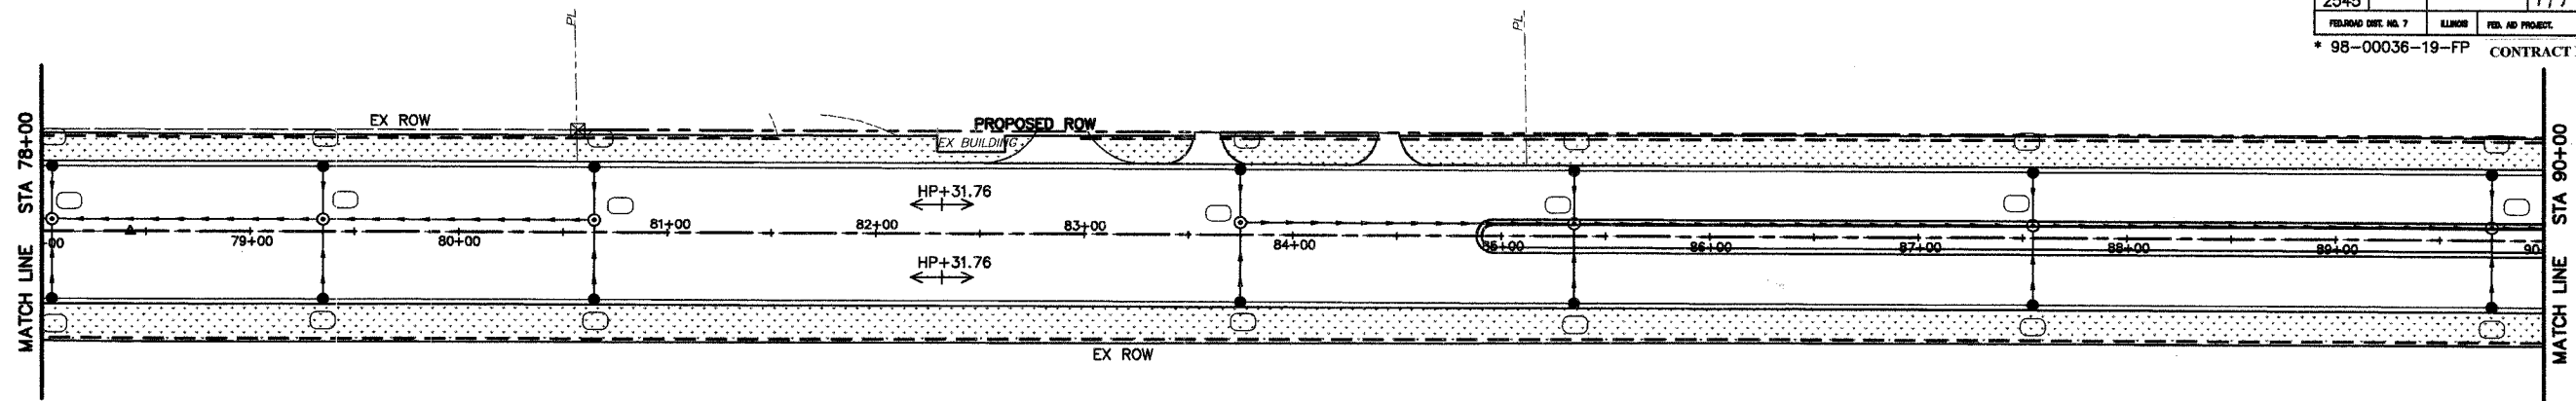

NO.	DATE	REVISION	BY

WILL COUNTY DEPARTMENT OF HIGHWAYS
 PLAINFIELD-NAPERVILLE ROAD (C.H. 14)
 ROADWAY RECONSTRUCTION
 TEMPORARY EROSION CONTROL - STAGE 2 AND 3
 STA 78+00 TO STA 114+00

McDonough Associates Inc.
 Engineers/Architects

DESIGNED BY: JTF
 CHECKED BY: N.J.L.
 DRAWN BY: JTF

SCALE:
 1" = 40'

P2
 DRAWING ID: G:\20030023 - Plainfield-Naperville Road\dwg\TEC58STG2.dwg
 PLOT DATE: 07/08/05 - 08:18