




PROFILE	SURVEYED	BY	DATE
	PLOTTED GRADES CHECKED E.M. NOTED STRUCTURE NOTATIONS CHK'D		
NOTE BOOK			
NO.			

Path: \\jobs\esml\it\2001\010321_kc.r\556\code\fin_dwg\21_pp1.dgn
1/1/2007

P.I. STA. = 208+88.74
 $\Delta = 3^\circ 31' 44''$ (LT)
 $D = 0^\circ 11' 55''$
 $R = 28,850.00$
 $T = 888.72$
 $L = 1,776.87$
 $E = 13.69$
 $e = N.C.$
P.C. STA. = 200+00.03
P.T. STA. = 217+76.90

F.A.P. RTE.	SECTION	COUNTY	TOTAL SHEETS	SHEET NO.
365	01-00273-00-CH	KANE	172	23
STA.		TO STA.		
FED. ROAD DIST. NO.	ILLINOIS	FED. AID PROJECT		

CONTRACT NO. 83906

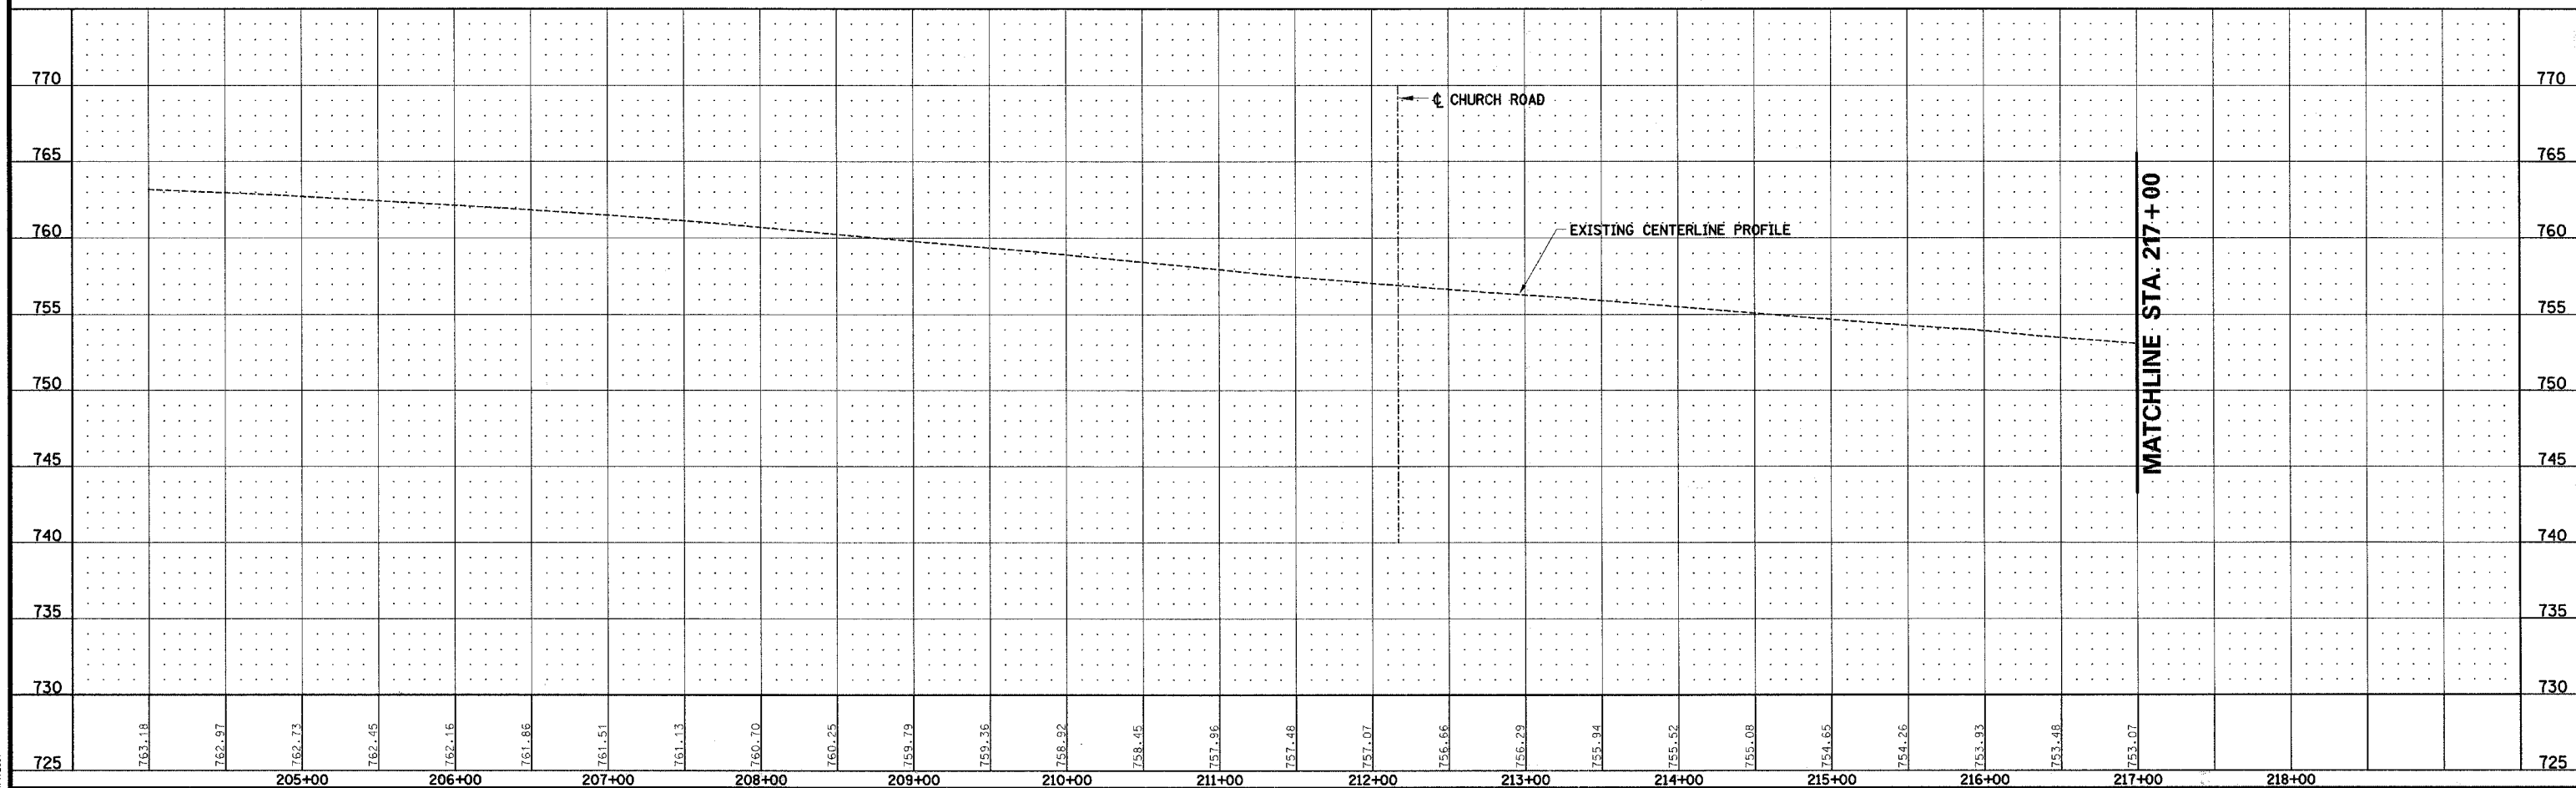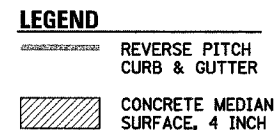 

ILLINOIS ROUTE 56 (BUTTERFIELD ROAD) STA. 215+36.50 TO STA. 217+00.00 - PLAN AND PROFILE