
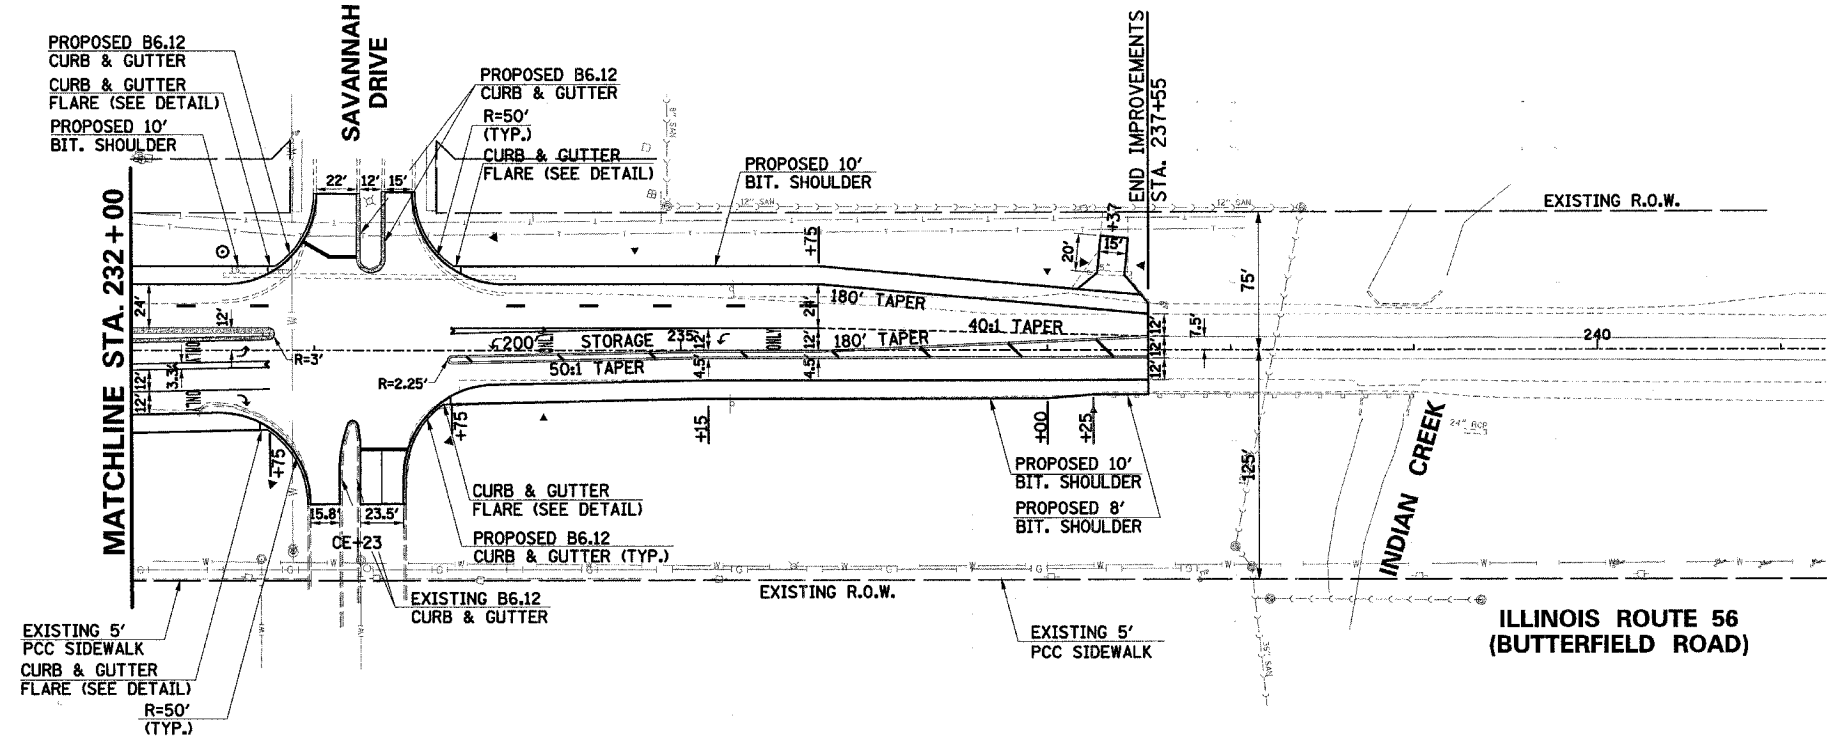


PLAN	DATE	BY
SURVEYED		
NOTED		
ALIGNED		
CHECKED		
NO.		

PROFILE	DATE	BY
SURVEYED		
NOTED		
GRADES		
CHECKED		
NO.		


F.A.P. RTE.	SECTION	COUNTY	TOTAL SHEETS	SHEET NO.
365	01-00273-00-CH	KANE	172	25
STA.	TO STA.			
FED. ROAD DIST. NO.	ILLINOIS	FED. AID PROJECT		

CONTRACT NO. 83906

 

LEGEND

	REVERSE PITCH
	CURB & GUTTER
	CONCRETE MEDIAN SURFACE, 4 INCH

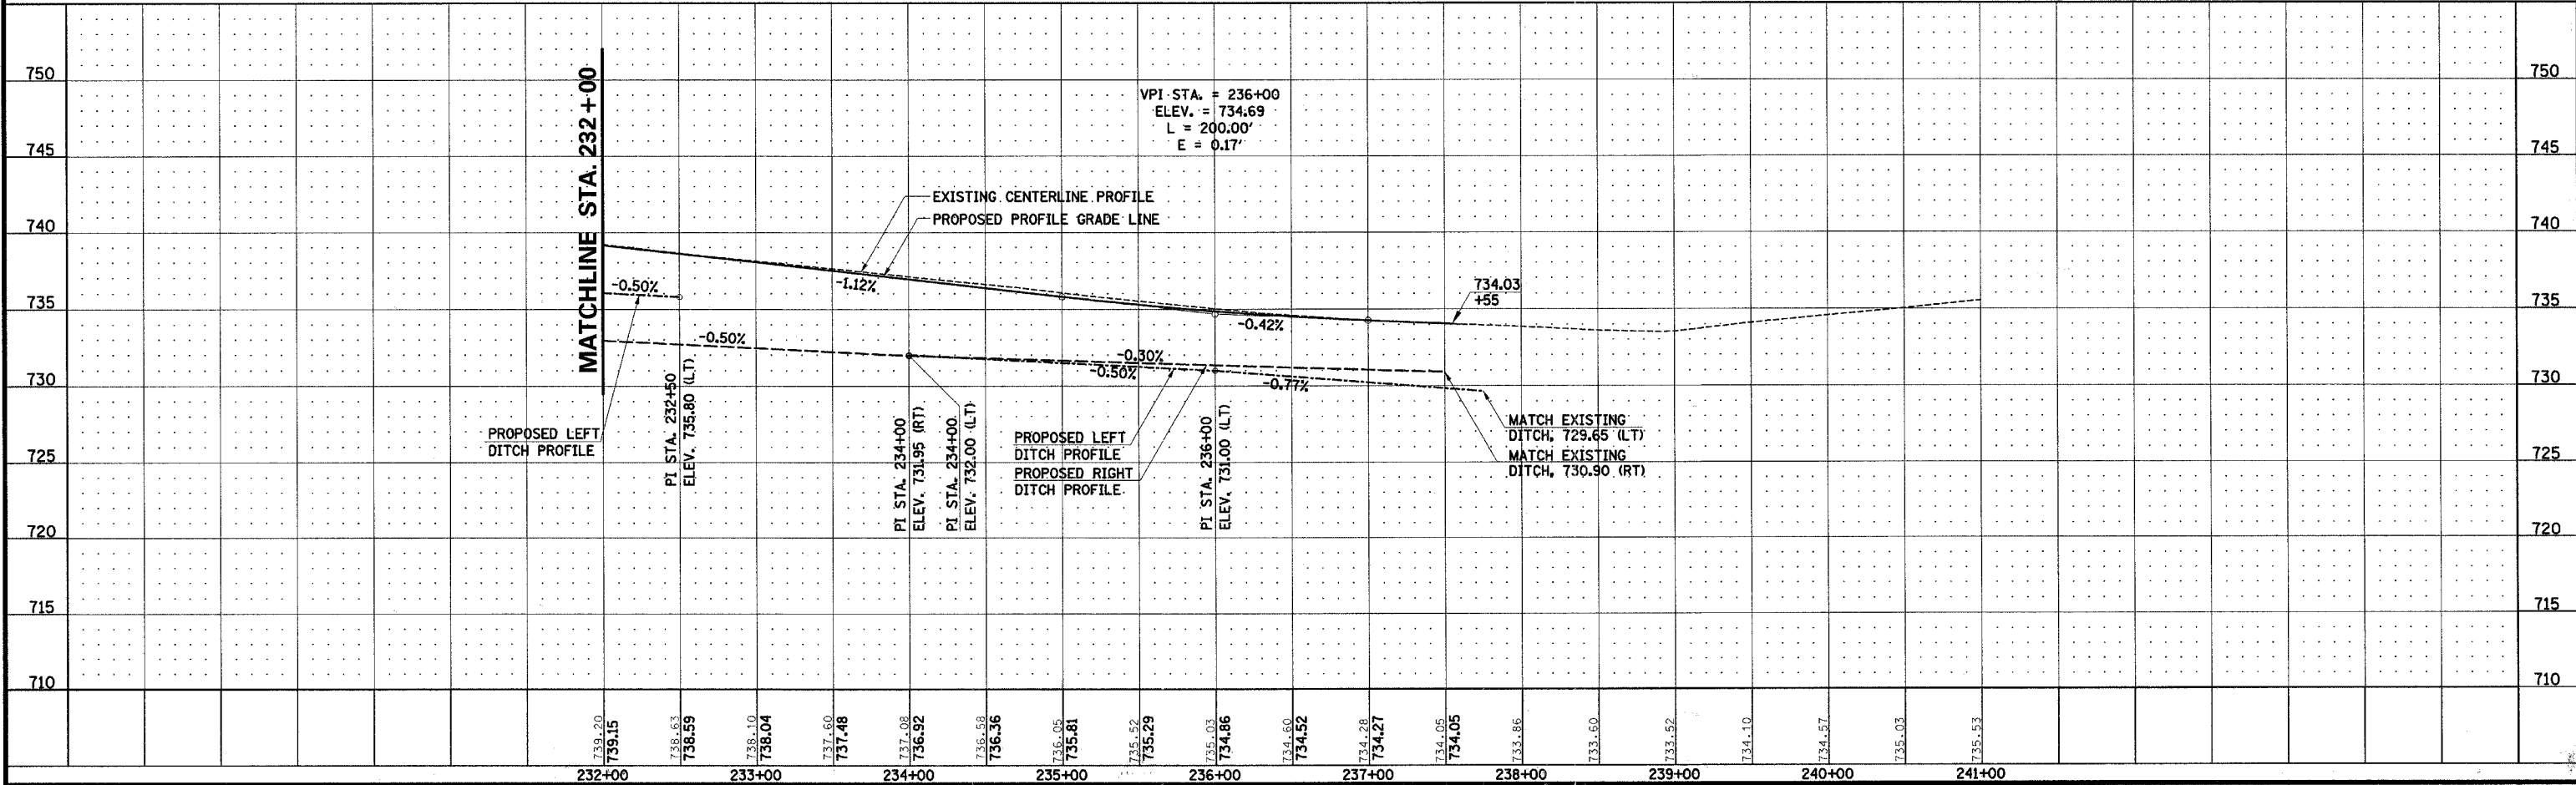

ILLINOIS ROUTE 56 (BUTTERFIELD ROAD) STA. 232+00.00 TO STA. 237+55.00 - PLAN AND PROFILE