


PLAN	DATE	BY
REVIEWED		
NOTED		
NO.		

PROFILE	DATE	BY
REVIEWED		
NOTED		
NO.		


\\s01\share\hwy200\hwy200.dwg (12/11/01) J:\hwy200\hwy200.dwg (12/11/01) J:\hwy200\hwy200.dwg (12/11/01)

SECTION	COUNTY	TOTAL SHEETS	SHEET NO.
01-00273-00-CH	KANE	172	27

CONTRACT NO. 83906

 


NOTE: KIRK ROAD AT MESA LANE IMPROVEMENTS TO BE COMPLETED BY TMK AURORA VENTURE. CONSTRUCTION ON THOSE IMPROVEMENTS IS SCHEDULED TO BEGIN SPRING 2007. TMK IMPROVEMENTS ALSO INCLUDE MULTI-USE PATH, STORM SEWER, AND SANITARY SEWER ALONG THE WEST SIDE OF KIRK ROAD.

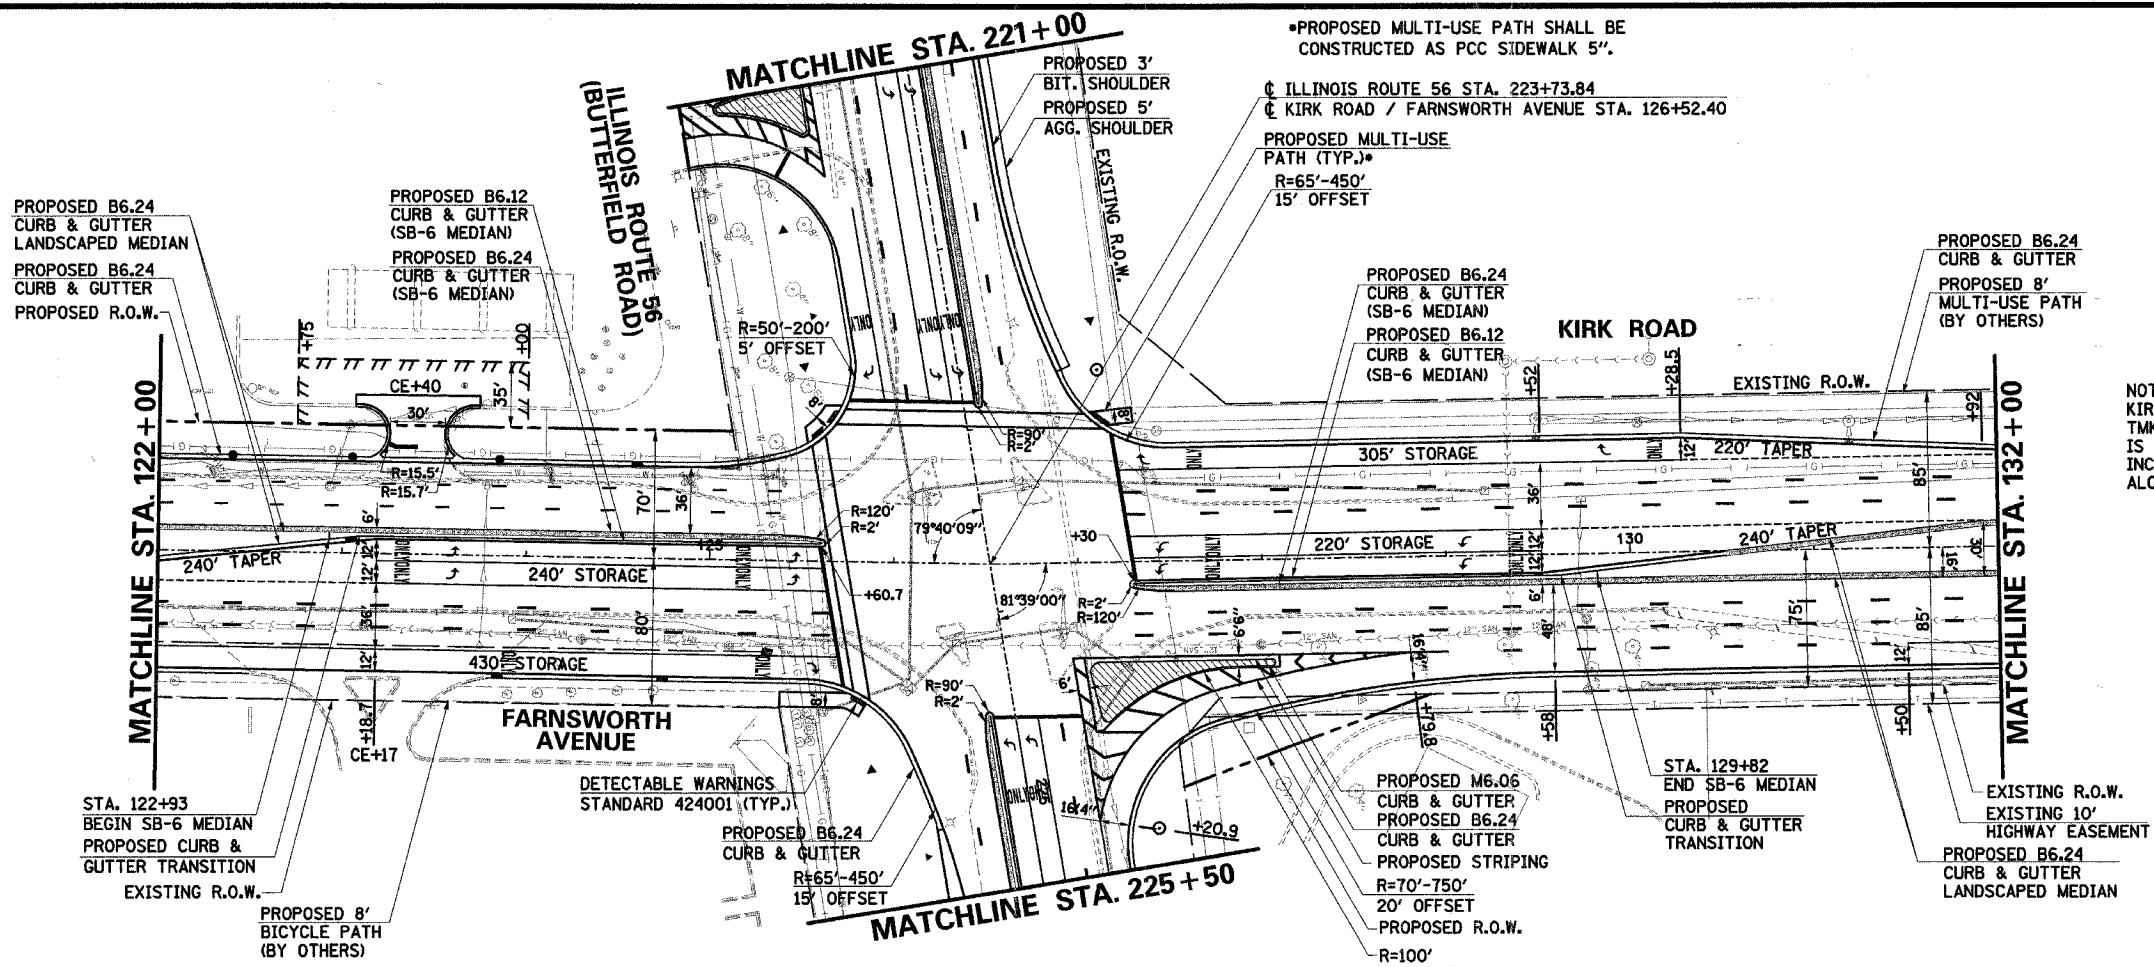

LEGEND

- REVERSE PITCH CURB & GUTTER
- CONCRETE MEDIAN SURFACE, 4 INCH

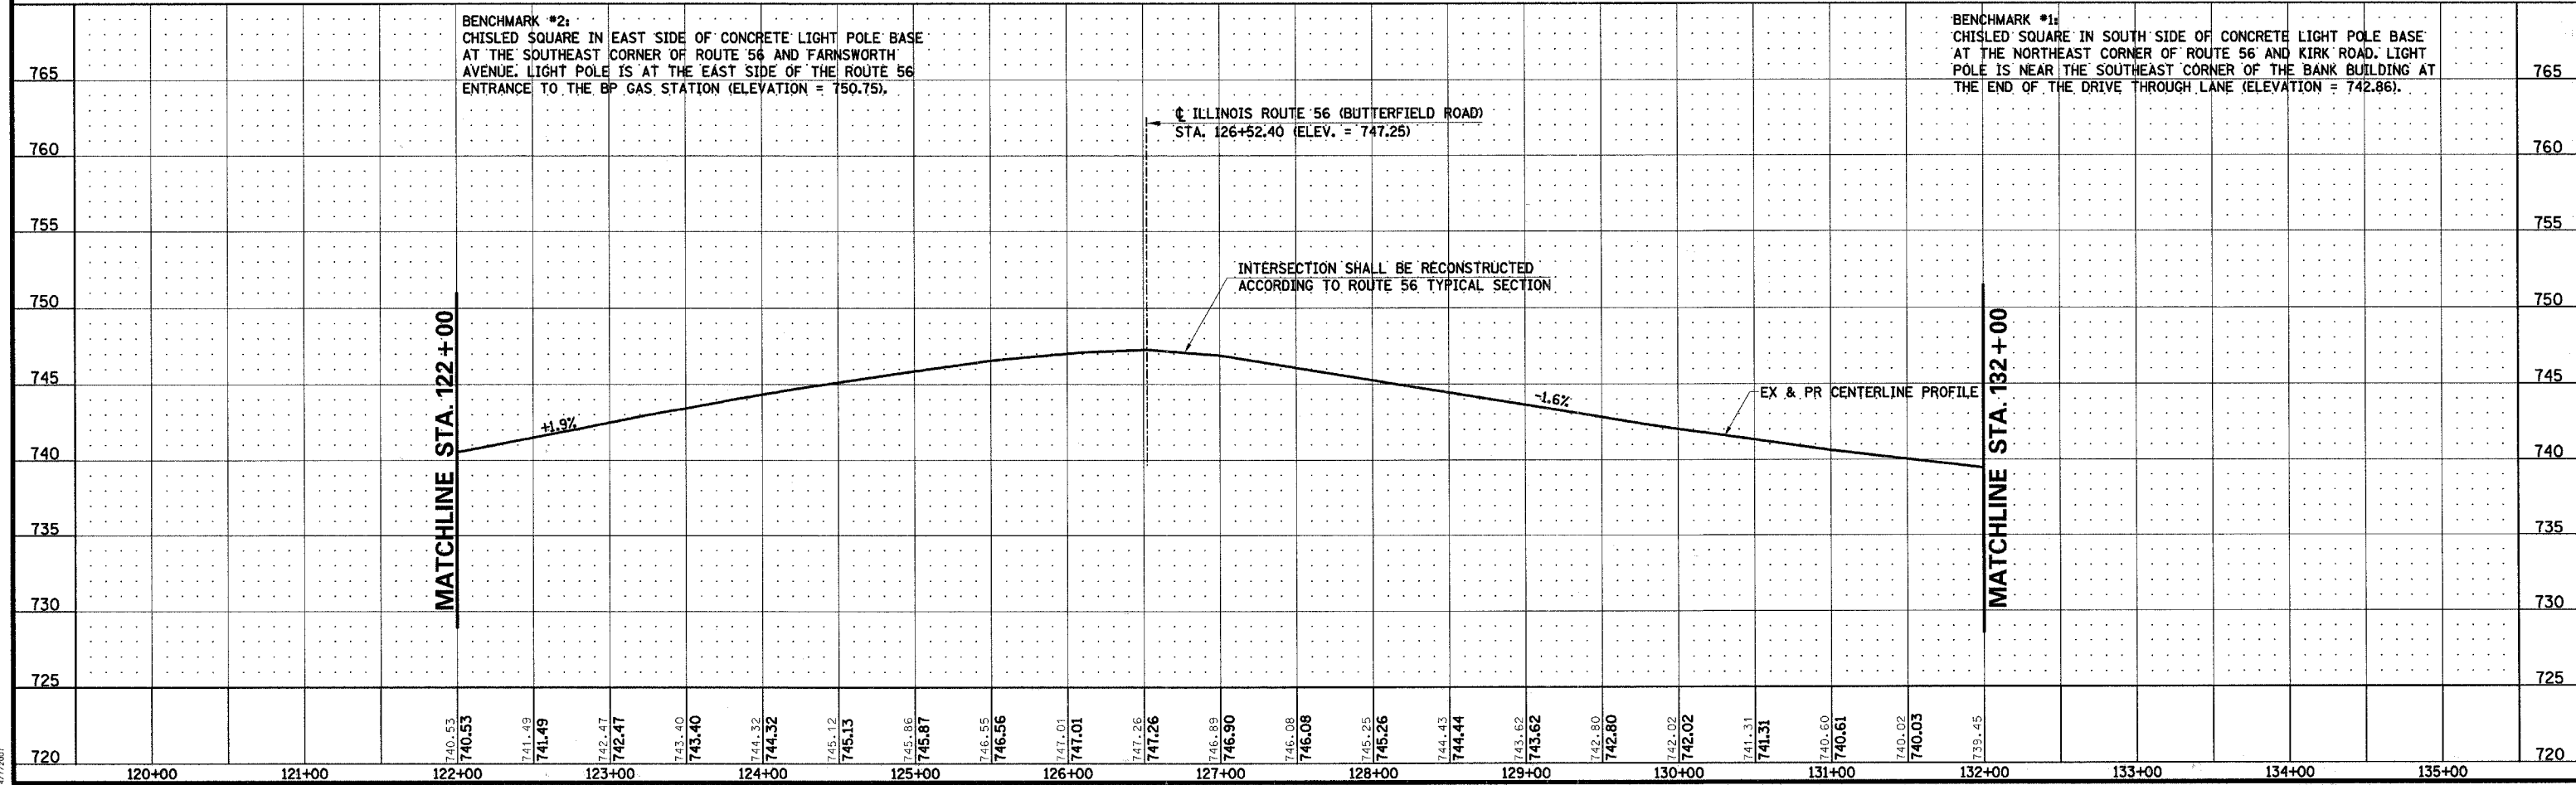

KIRK ROAD/FARNSWORTH AVENUE STA. 122+00.00 TO STA. 132+00.00 - PLAN AND PROFILE